




ELEVATION

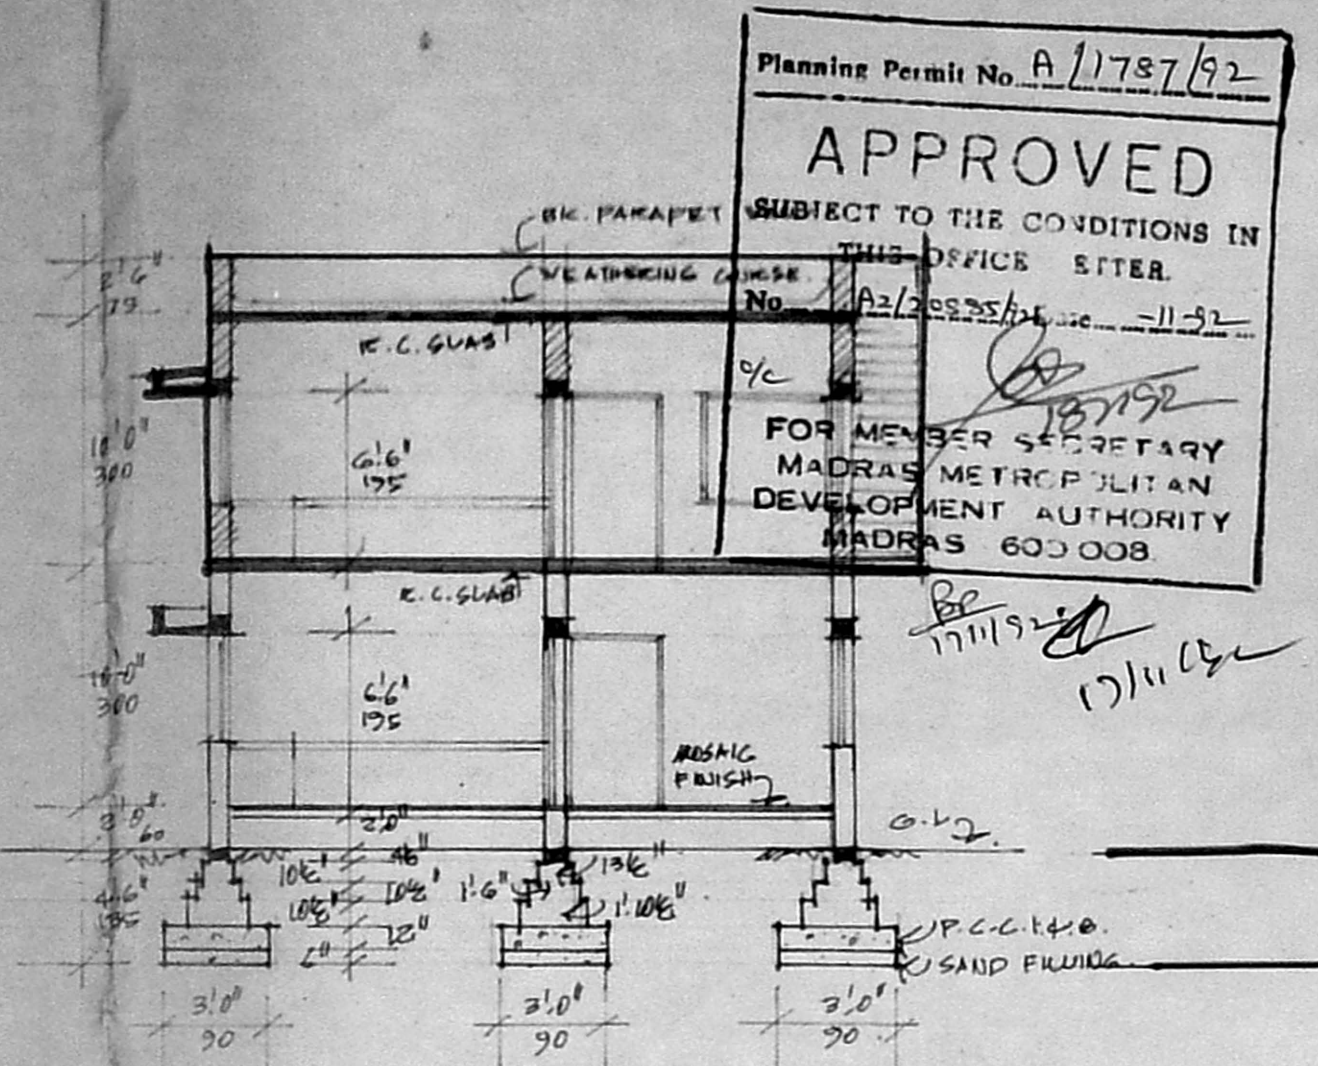


SECTION A-A

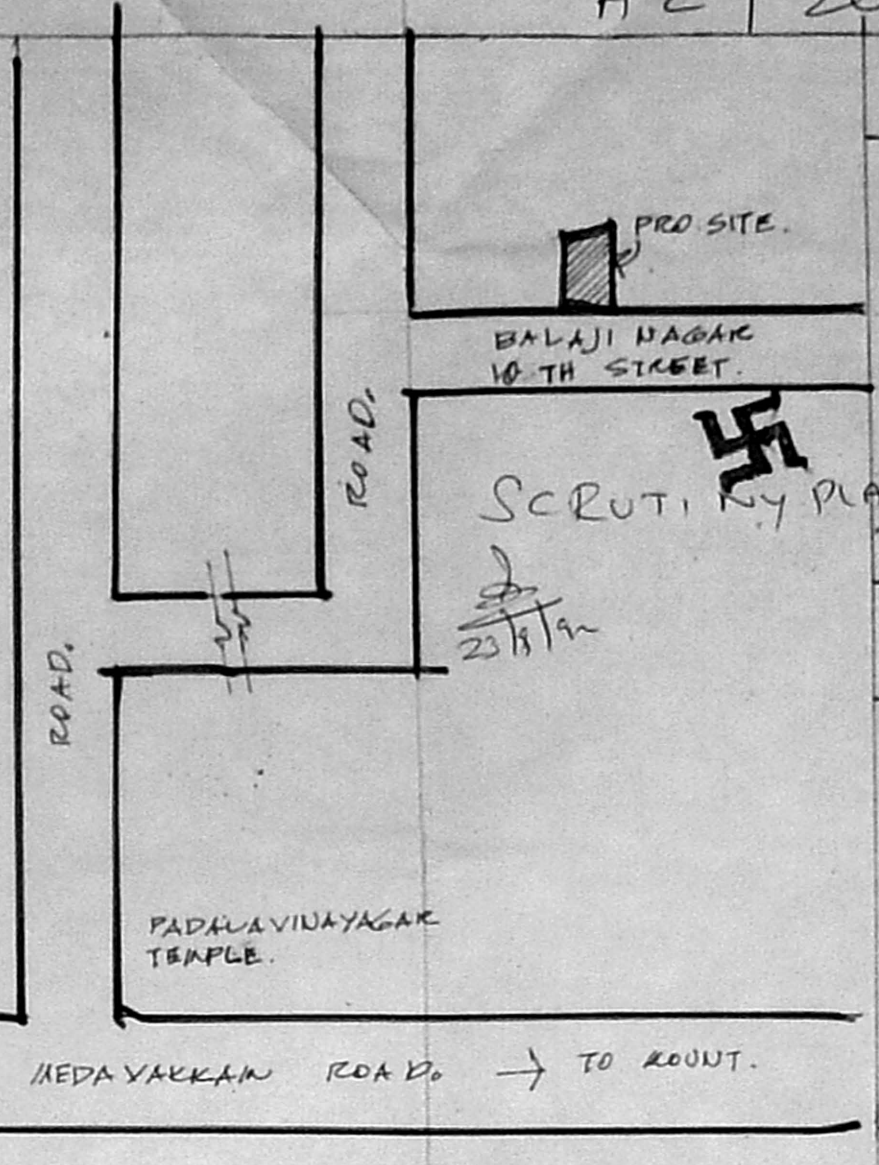


KEY PLAN NTS.

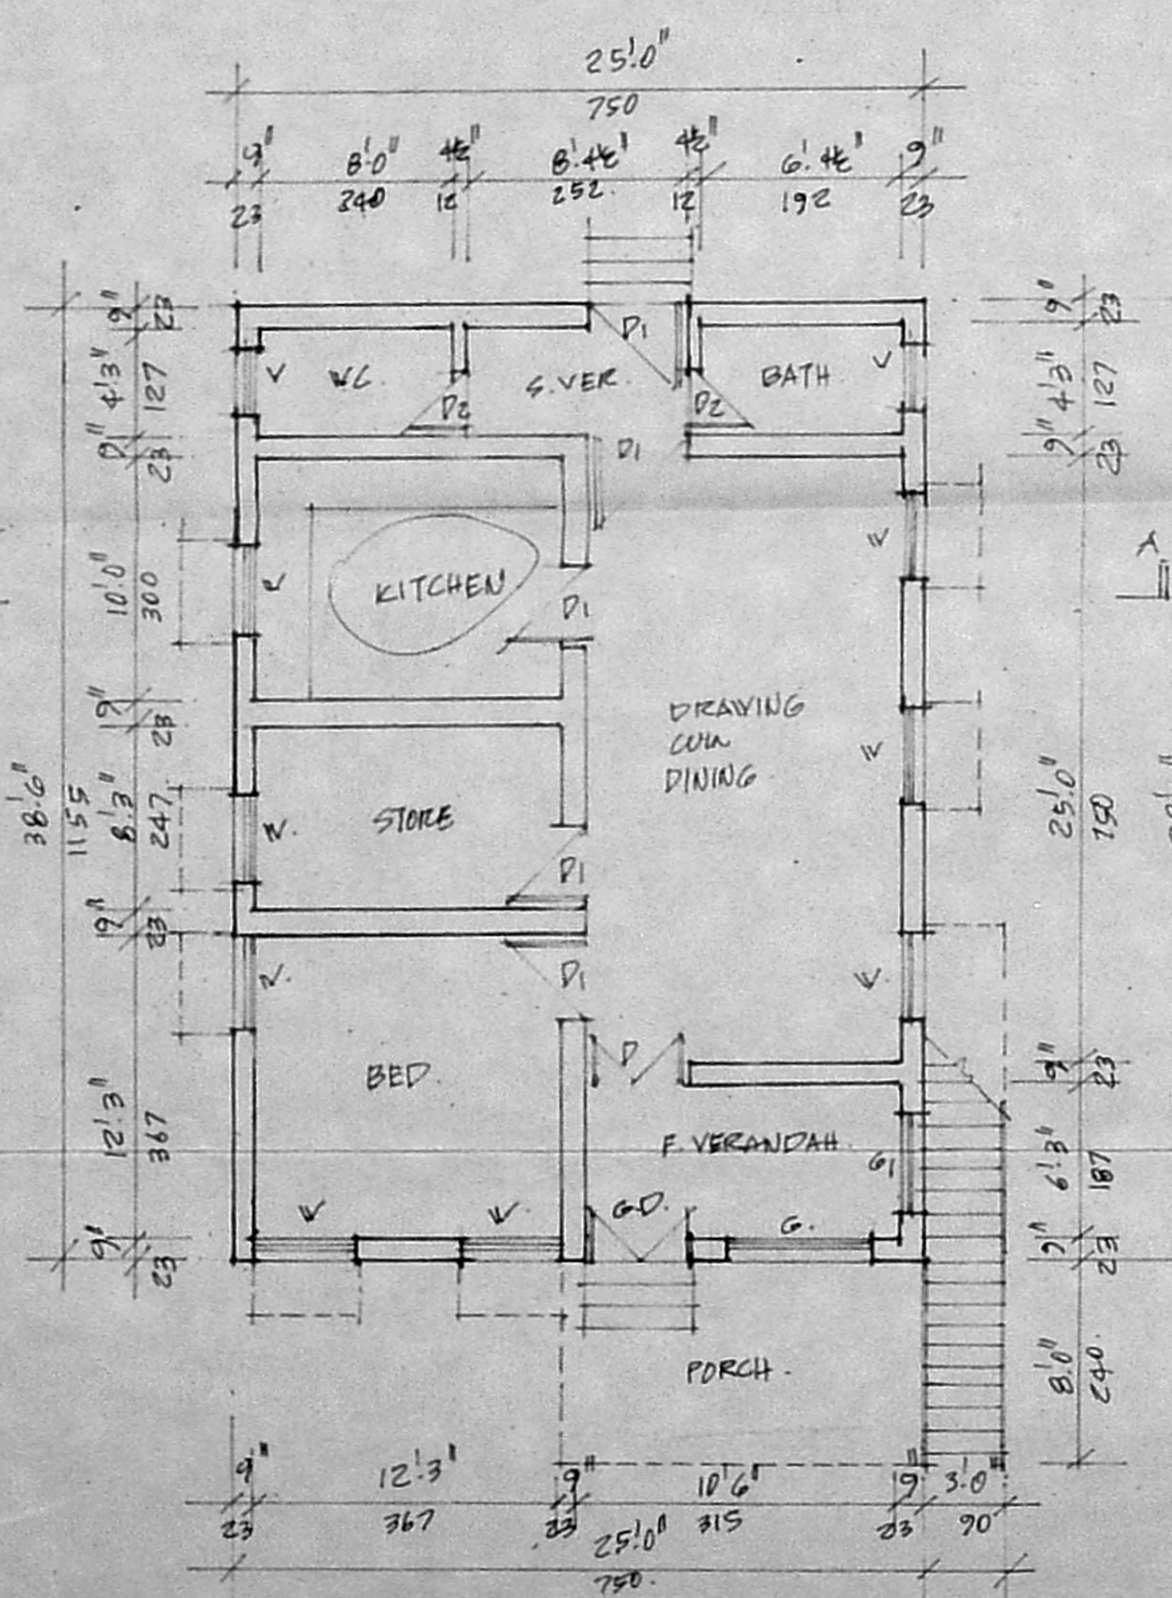

EXISTG. GROUND FLOOR PLAN

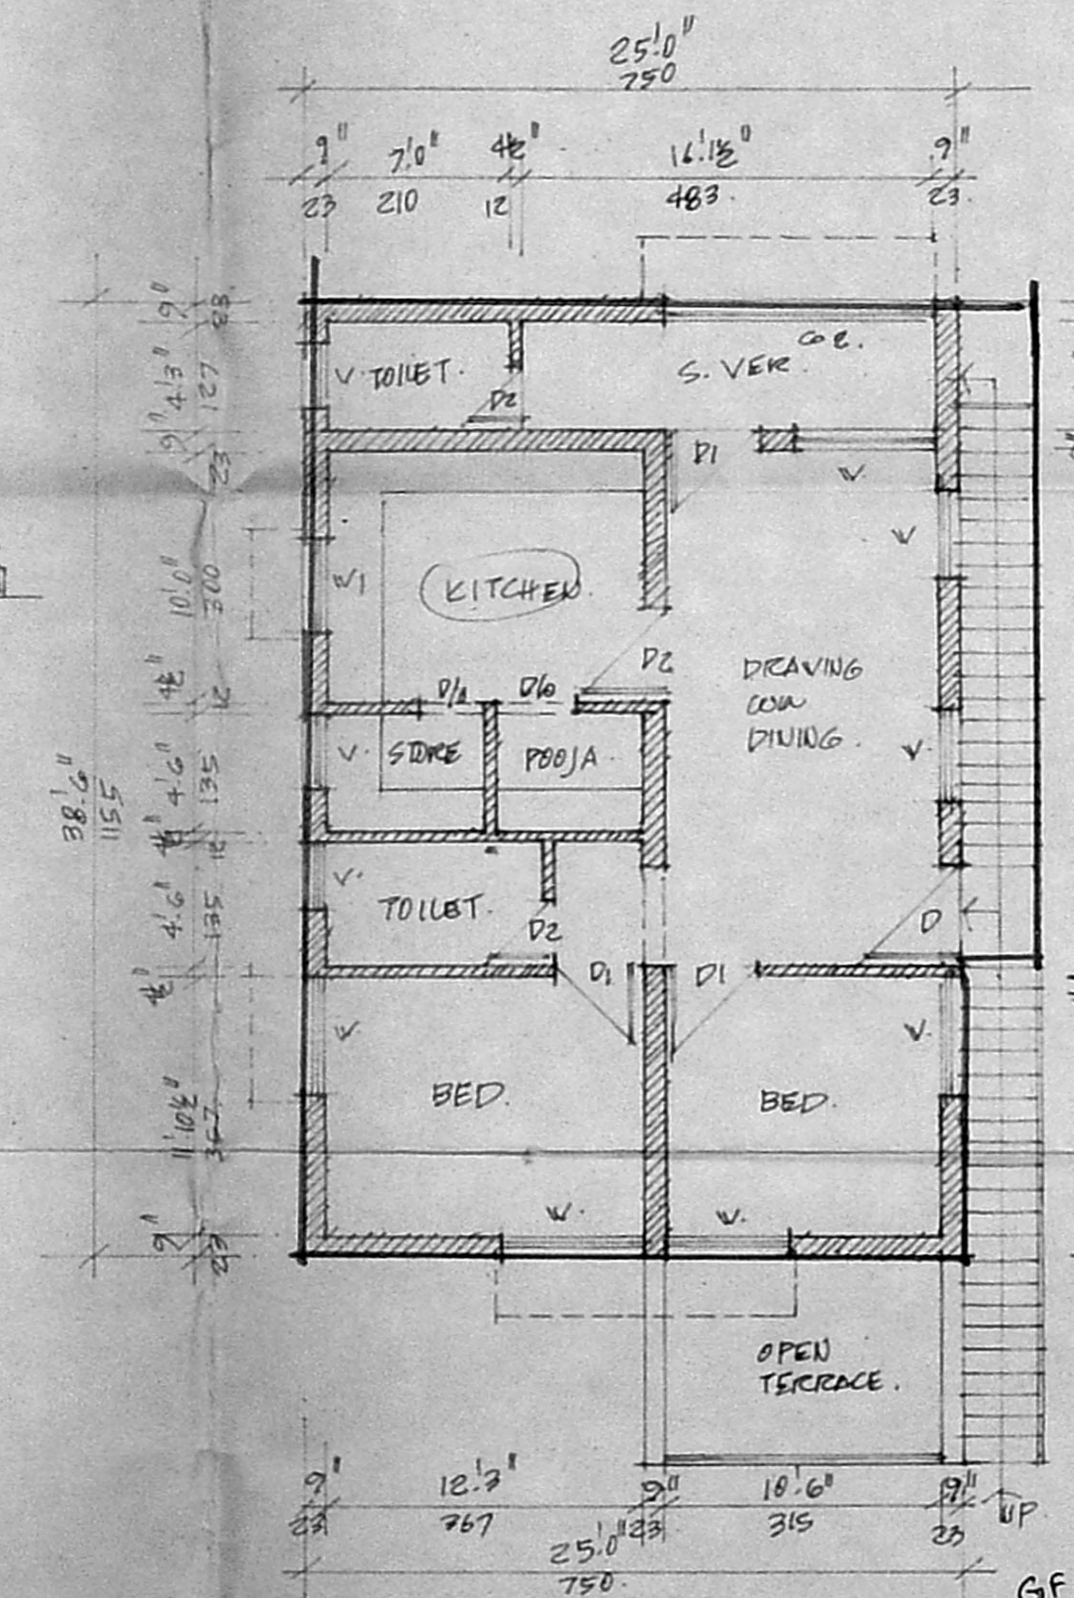

PROPOSED FIRST FLOOR PLAN

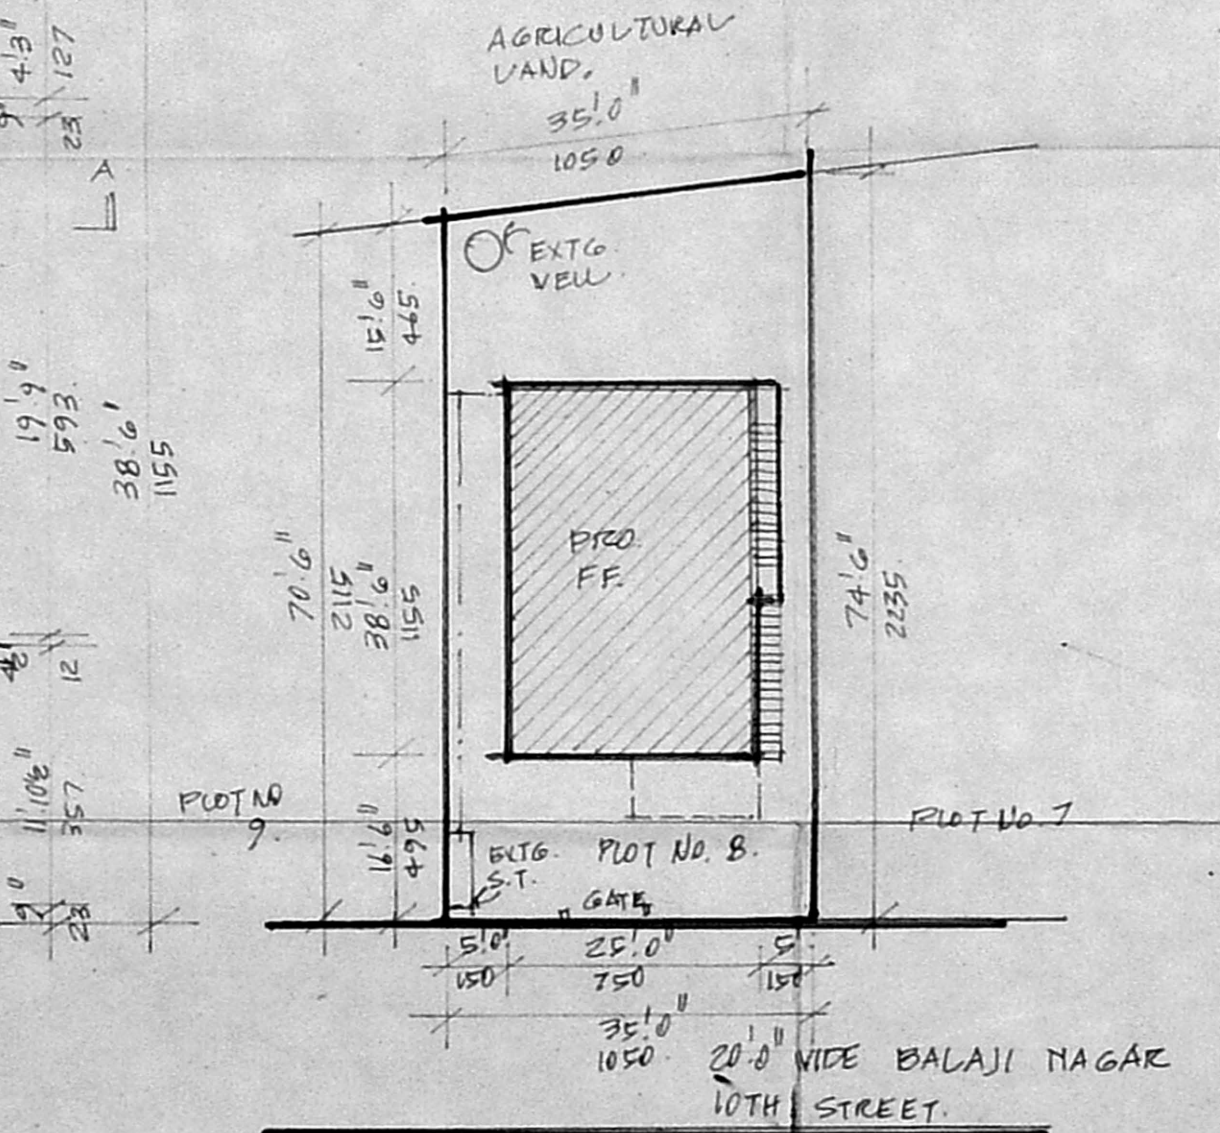


SITE PLAN

$GF = 25 \times 38.6 = 962.50$
 $+ 11 \times 8 = 88$
 $\frac{1058.50}{1058.50} \times 90 = 95.27 m^2$
 $FF = 25 \times 38.6 = 962.50$
 $\frac{962.50}{1058.50} \times 90 = 81.45 m^2$
 $FBI = \frac{187.82}{235.22} = 0.79$
 $C_{50} = 962.50 \times 100 = 96250$
 $\frac{96250}{235.22}$

SCHEDULE OF JOINERY		
D	DOOR TO DETAIL	3'3" x 6'6" 100 X 195
D1	DO	3'0" x 6'6" 90 X 195
D2	DO	2'0" x 6'6" 75 X 195
V	WINDOW TO DETAIL	3'0" x 4'0" 90 X 120
V1	DO	3'0" x 3'0" 90 X 90
V2	DO	3'0" x 2'0" 90 X 60
G1	GRILL DOOR	3'3" x 6'6" 100 X 195
G2	GRILL	3'0" x 4'0" 90 X 120
G3	DO	4'0" x 4'0" 120 X 120
G4	DO	7'0" x 4'0" 210 X 120

SPECIFICATION	
FOUNDATION AND BASEMENT	BR. WORK IN C.A. 1:2:8 OVER F.C.C. 1:4:8
SUPERSTRUCTURE	BR. WORK IN C.A. 1:2:6 S PLASTERED
ROOFING	R.C. SLAB
JOINERY	TEAK WOOD
FLOORING	MOSAIC FINISH
FINISHING	COLOUR WASH FOR WALL AND ENAMEL PAINT FOR JOINERY.

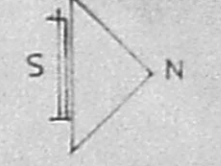

NOTE

- PROPOSED WORK
- EXTG. WORK
- ROAD
- BOUNDARY

PLOT EXTENT : 2537 SFT OR 250A²
 BUILT UP AREAS GF: 962 SFT OR 96A²
 FF: 962 SFT OR 96A²

PROPOSED ADDITION AND ALTERATION AT PLOT No 8 S.No.86 ULAGARAM VILLAGE BALAJI NAGAR EXTN. SAIDAPET TALUK. CHENGLEPUT DIST.

SCALE 1" = 6' 0" OR 1:1

JOB No 10/92 DRG No 1 OWNER: *Owner*

DATE 10-8-92

ARCHITECTURAL CONSULTANT

N KRISHNA MURTHY, D.C.E.
 LICENSED SURVEYOR,
 TAMBARAM MUNICIPALITY,
 Bns. No: 47-B, Durairaj Street,
 MADRAS-600 114
 L.S.

SHAKAR associates
 10 17th EAST ST.
 MADRAS 600 041