


FRONT ELEVATION
SCALE 1/8" = 1'0" (1:100)

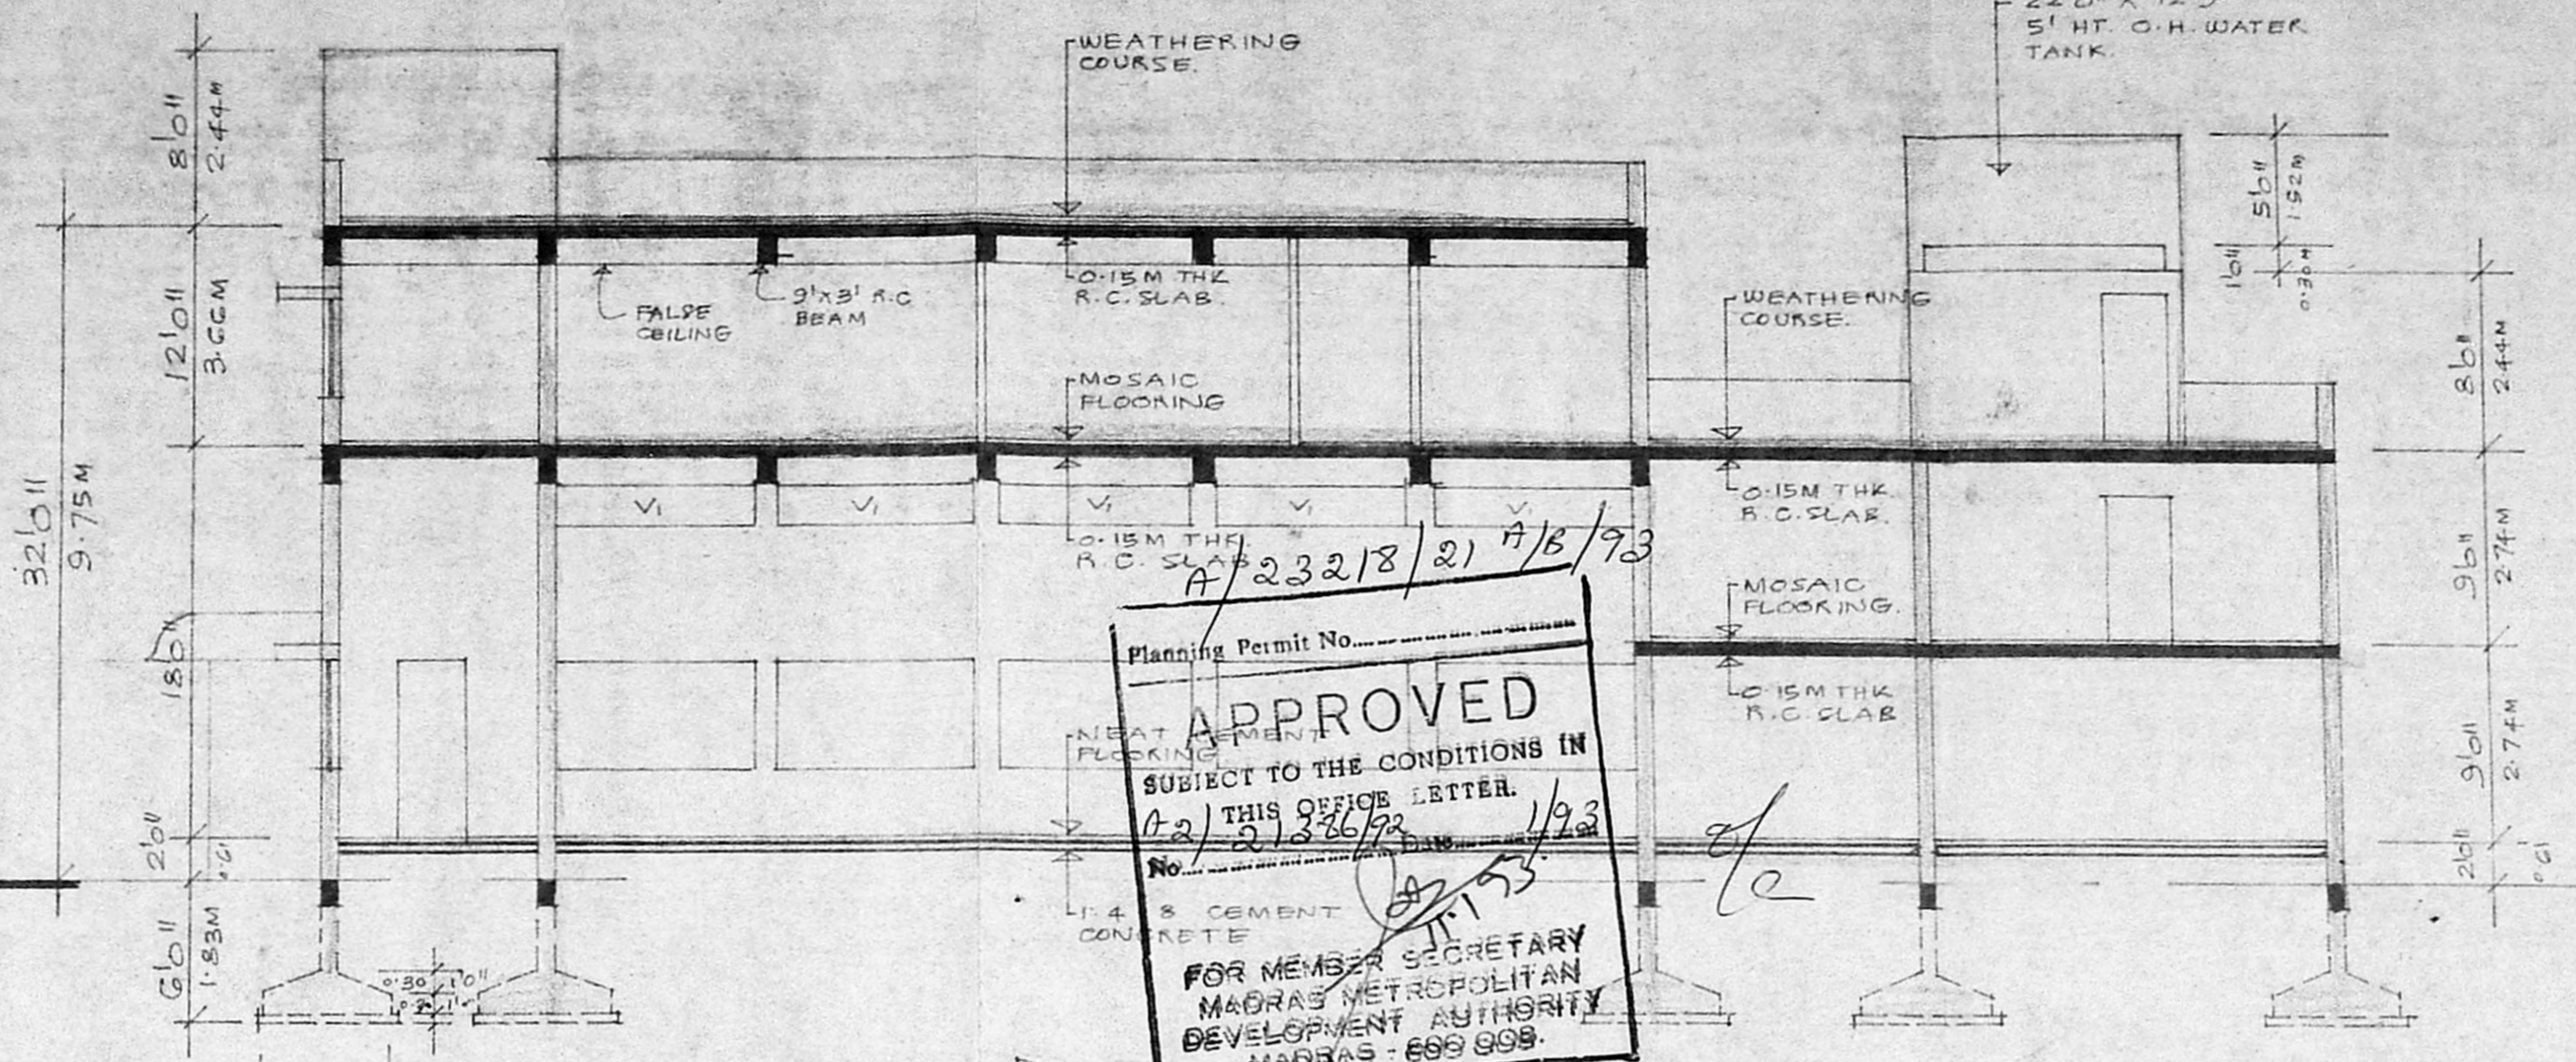


SECTION AA
SCALE 1/8" = 1'0" (1:100)

Planning Permit No. A/232/8/21/1/3/93
APPROVED
SUBJECT TO THE CONDITIONS IN
THIS OFFICE LETTER.
No. 3/36/93
1993
FOR MEMBER SECRETARY
MADRAS METROPOLITAN
DEVELOPMENT AUTHORITY
MADRAS - 600 009.

SCHEDULE OF JOINERY

D ₁	12'0" x 7'0"	AL. GLAZED DOOR
D ₂	4'0" x 7'0"	T.W. PANELLED DOOR
D ₃	3'0" x 7'0"	T.W. FLUSH DOOR
D ₄	2'6" x 7'0"	T.W. PANELLED DOOR
W ₁	9'0" x 4'6"	T.W. GLAZED WINDOW
W ₂	6'0" x 4'6"	T.W. GLAZED WINDOW
W ₃	4'6" x 4'6"	T.W. GLAZED WINDOW
V ₁	4'0" x 2'0"	T.W. GLAZED VENTI.

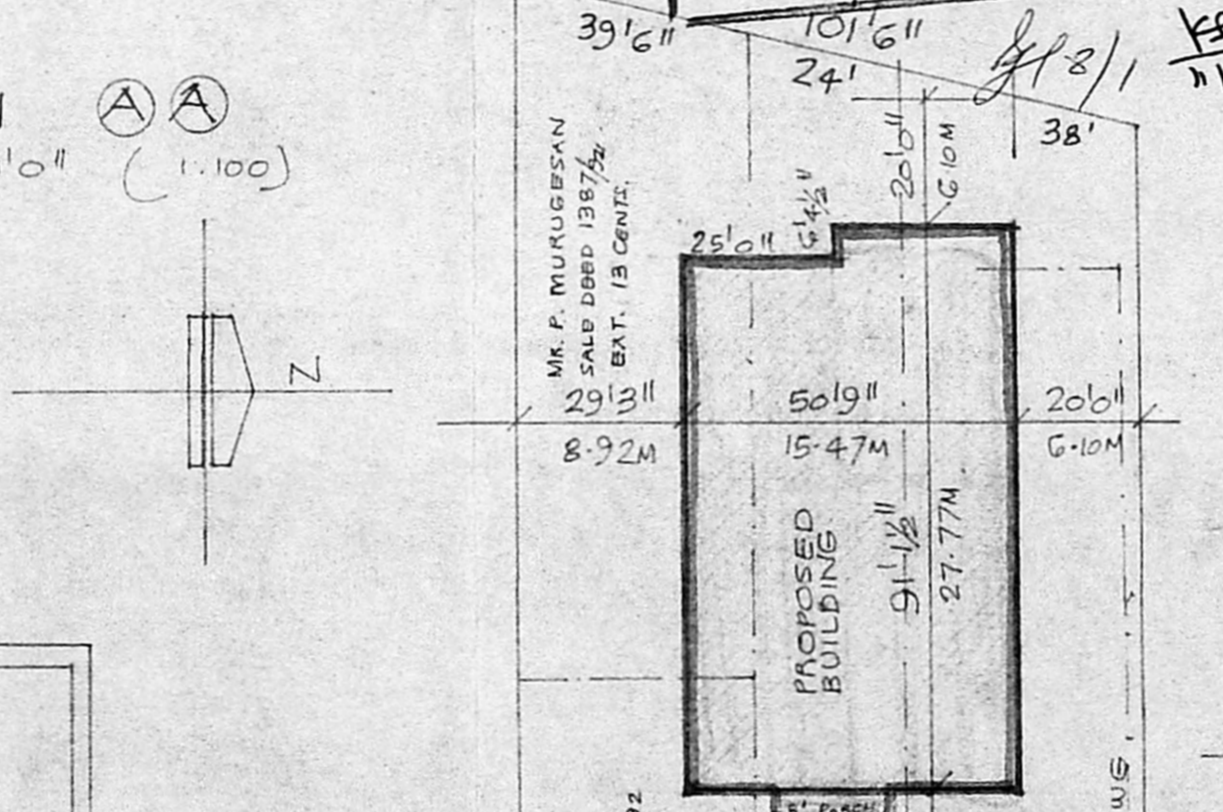


PROPOSED BUILDING
50'9" x 27'7"
15.47M x 8.41M

ST. THOMAS MOUNT - MEDAVAKKAM ROAD
TO MEDAVAKKAM CHURCH SHOPS SHOPS
TO ST. THOMAS MOUNT RLY. STATION
TO BEACH

SEPTIC TANK

SECTION THRO' WELL

NOTE:
FOR FLOOR PLANS, &
SEPTIC TANK DETAILS PL.
REFER SHEET NO. ①

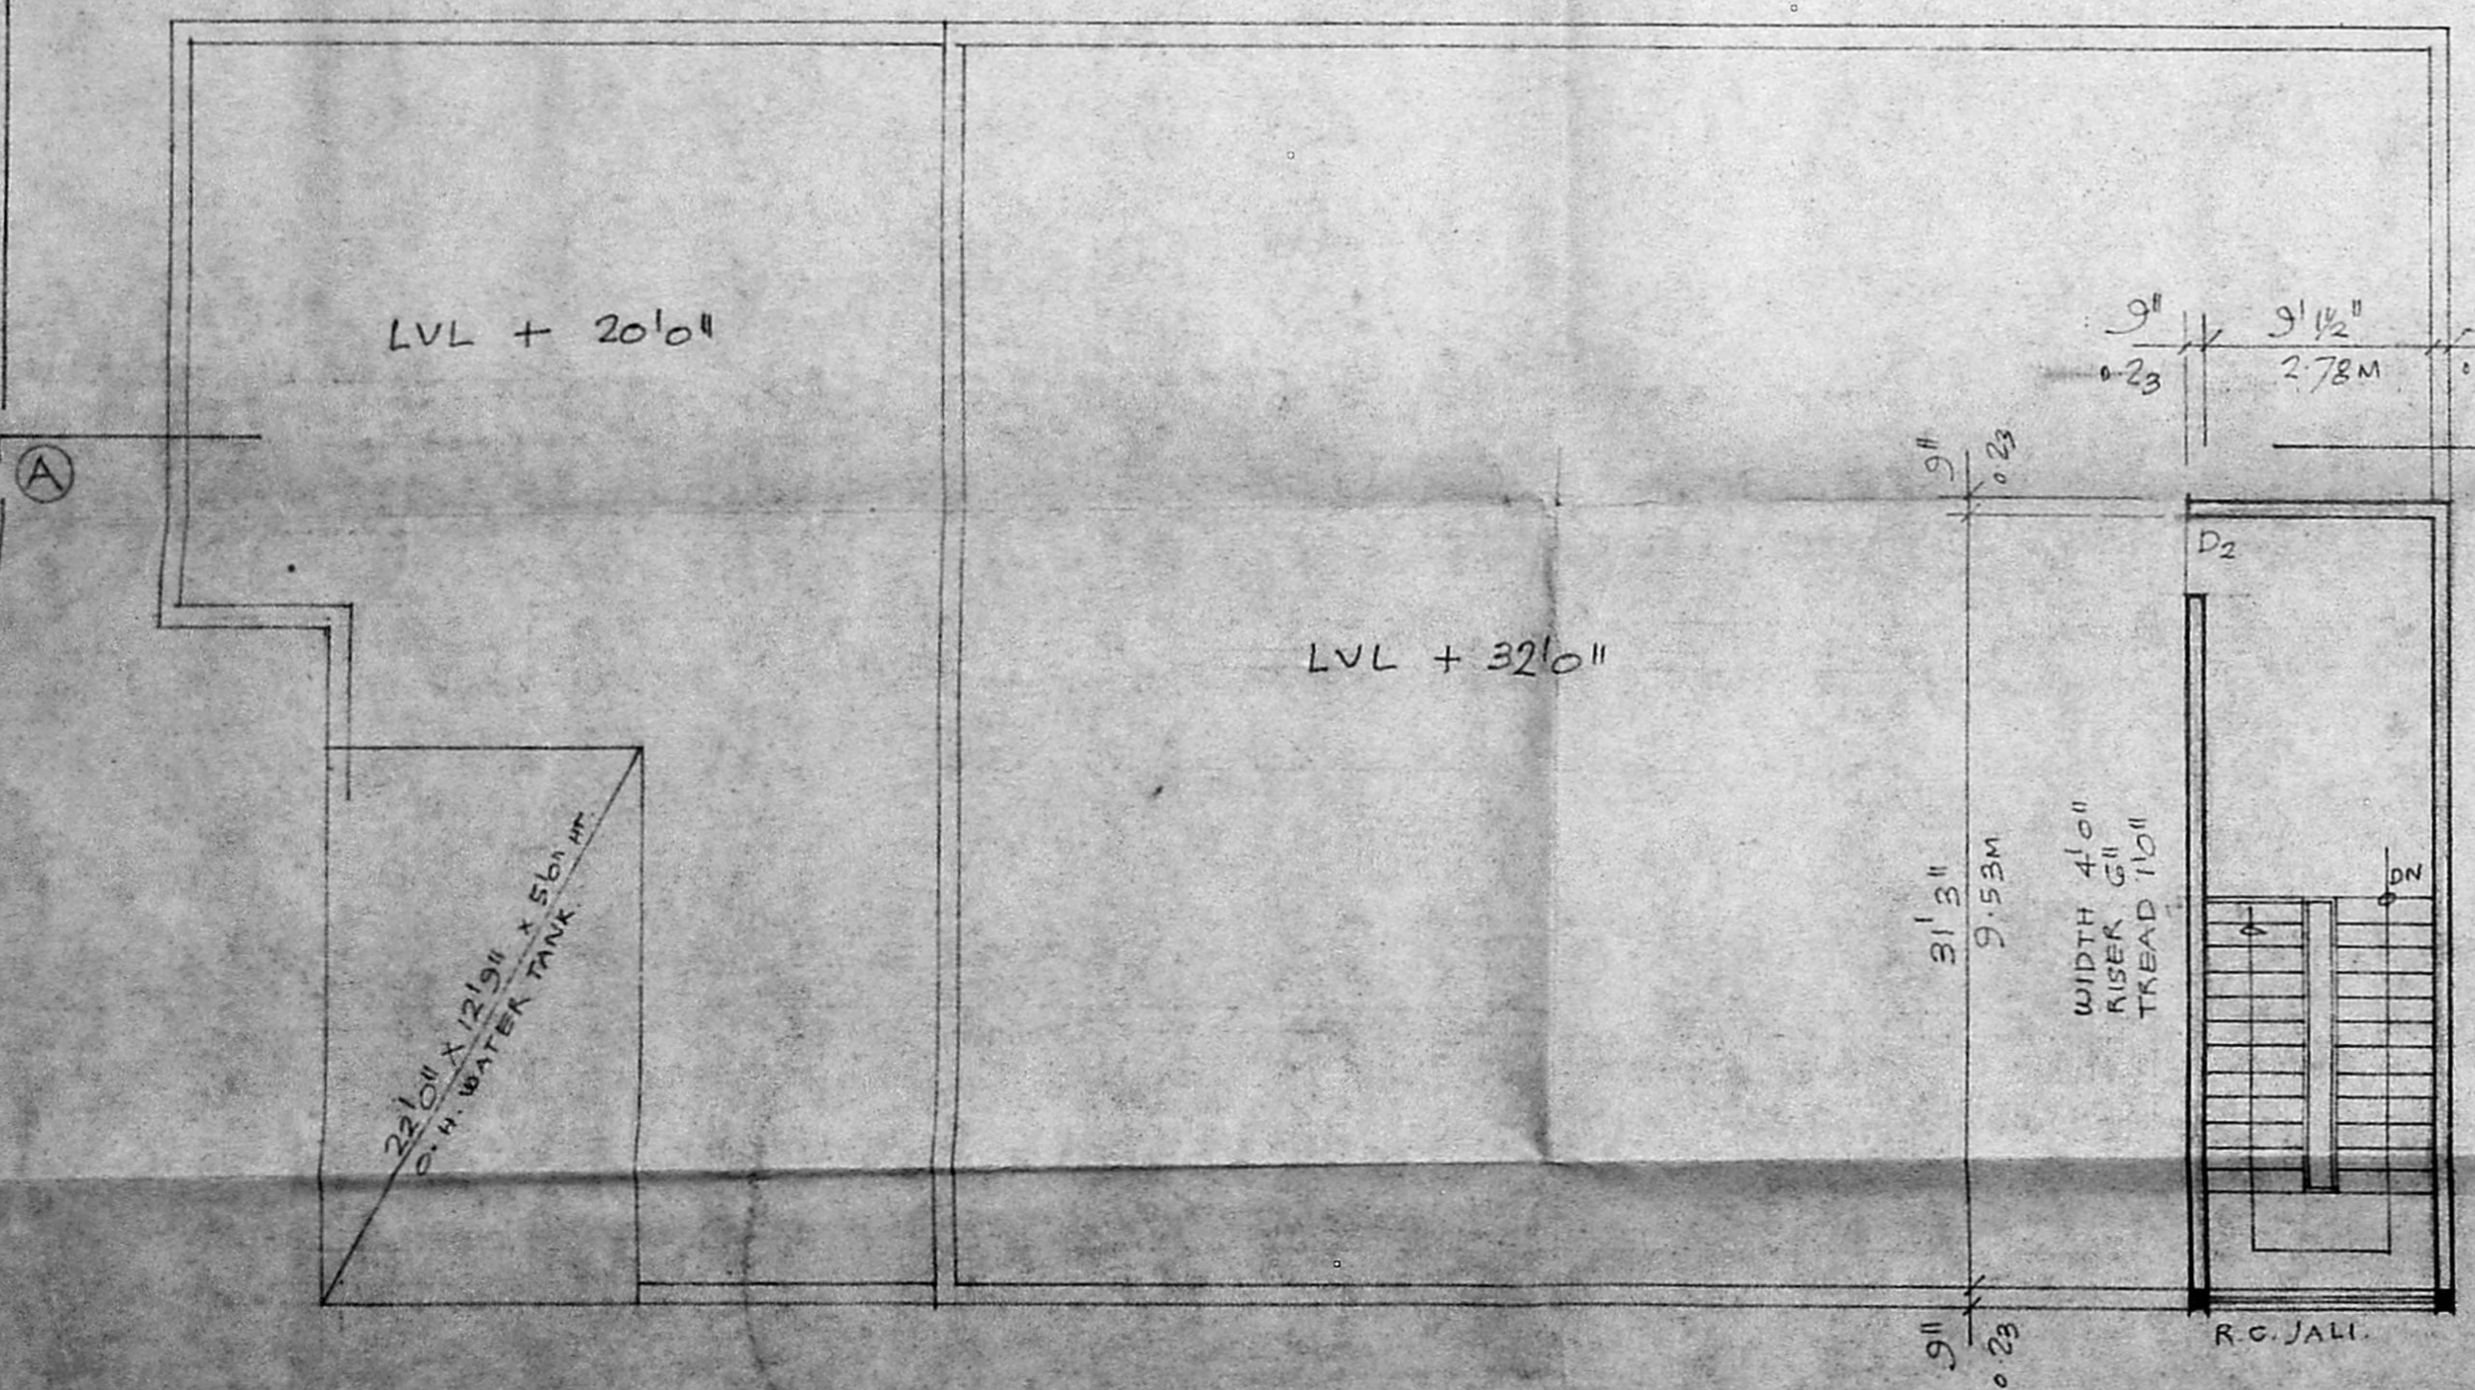

TERRACE FLOOR PLAN
SCALE 1/8" = 1'0" (1:100)

SITE PLAN
SCALE 1/32" = 1'0" (1:400)

PROPOSED WORK EXISTING STREET
PLOT OUT LINE

PROPOSED RESIDENTIAL CUM
COMMUNITY HALL BUILDING FOR
MR. P. MURUGESAN & OTHERS
AT S.No (OLD) 287/4, 287/4A
NEW S.No 287/4A/IA OF
KEELAKATALAI VILLAGE,
SAIDAPET TALUK. CHENGAI-MGR.
DIST. PALAVARAM MUNICIPALITY.

1. P. Murugesan
2. G. Sornagandhi
3. P. Balakrishnan
4. P. N. Jayakumar

Signature of Owners

Signature of Licensed Surveyor
P. BALAKRISHNAN, BE
Consulting Civil Engineer,
License Surveyor Class I,
Corporation of Madras
64/2, Konnar High Road,
Ayaznagar, MADRAS-23.

