


REVISED
PLAN SHOWING THE PROPOSED RESIDENTIAL
BUILDING IN PLOT NO. 10, SURVEY NO. 280/1
OF NO. 127, POLICHALUR VILLAGE, SAIDAPET
TALUK, CHENGLEPUT DISTRICT.
SCALE 1" = 8'


A2/21617/92 (1)

SCRUTINY PLAN



ORIGINAL
 IN NO. D.D. 15 3684/84
 DATED. 04-05-1984 OF COMMISSIONER
 ST. THOMAS MOUNT PANCHAYAT
 UNION.

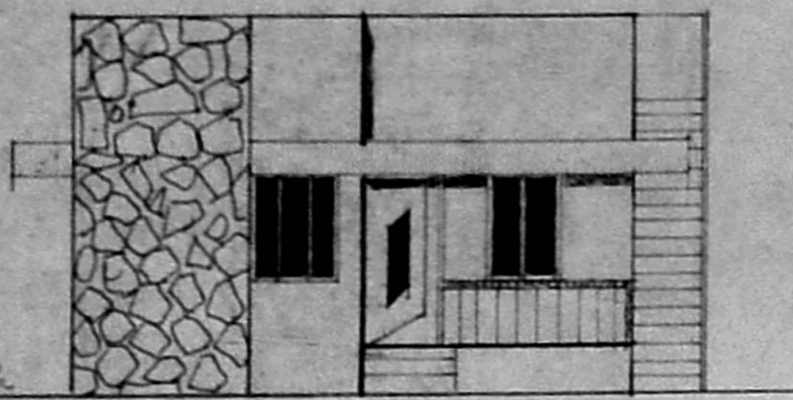


FRONT ELEVATION

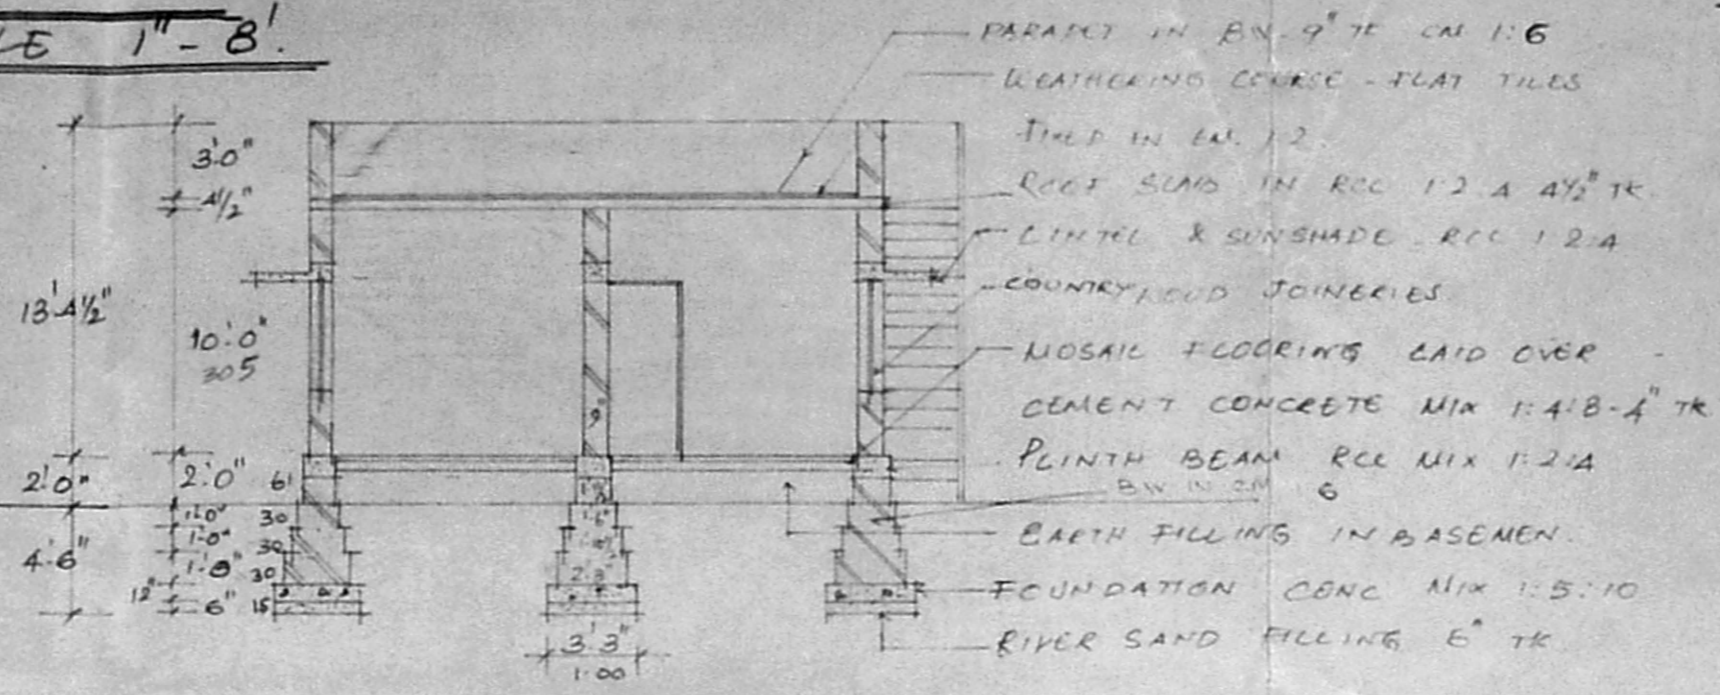


SECTION - AA

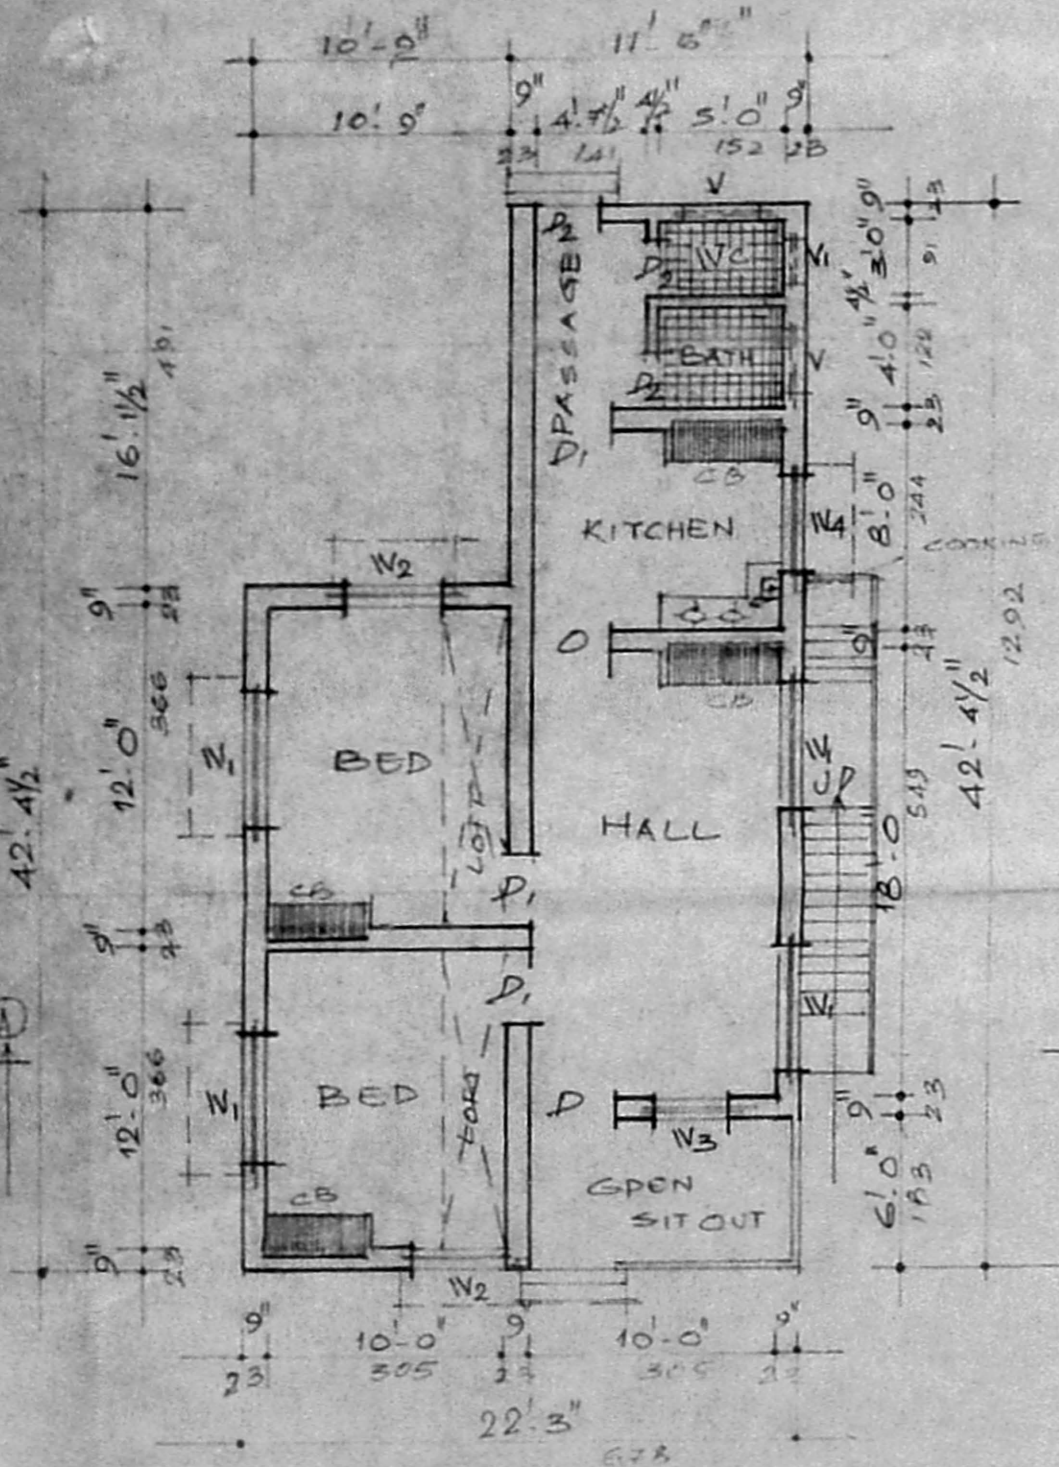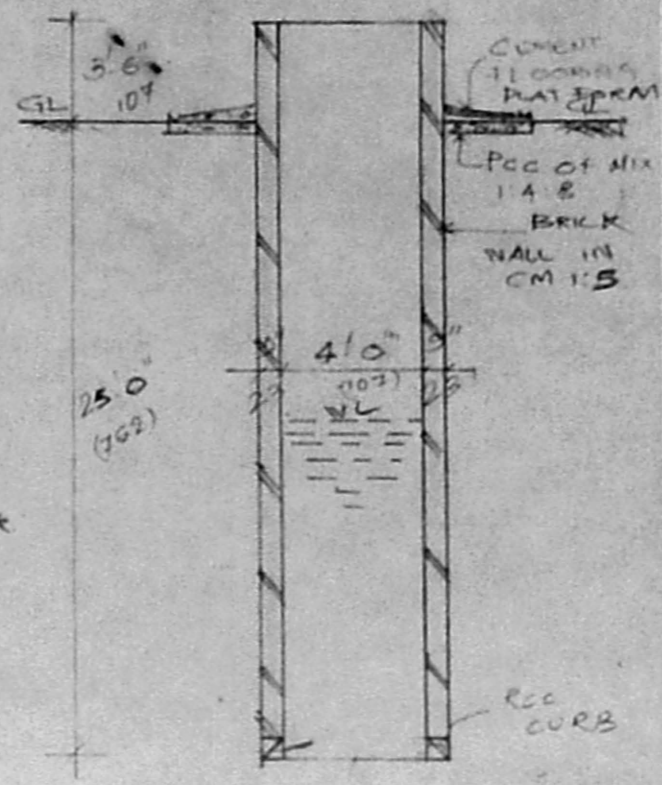

GROUND FLOOR PLAN

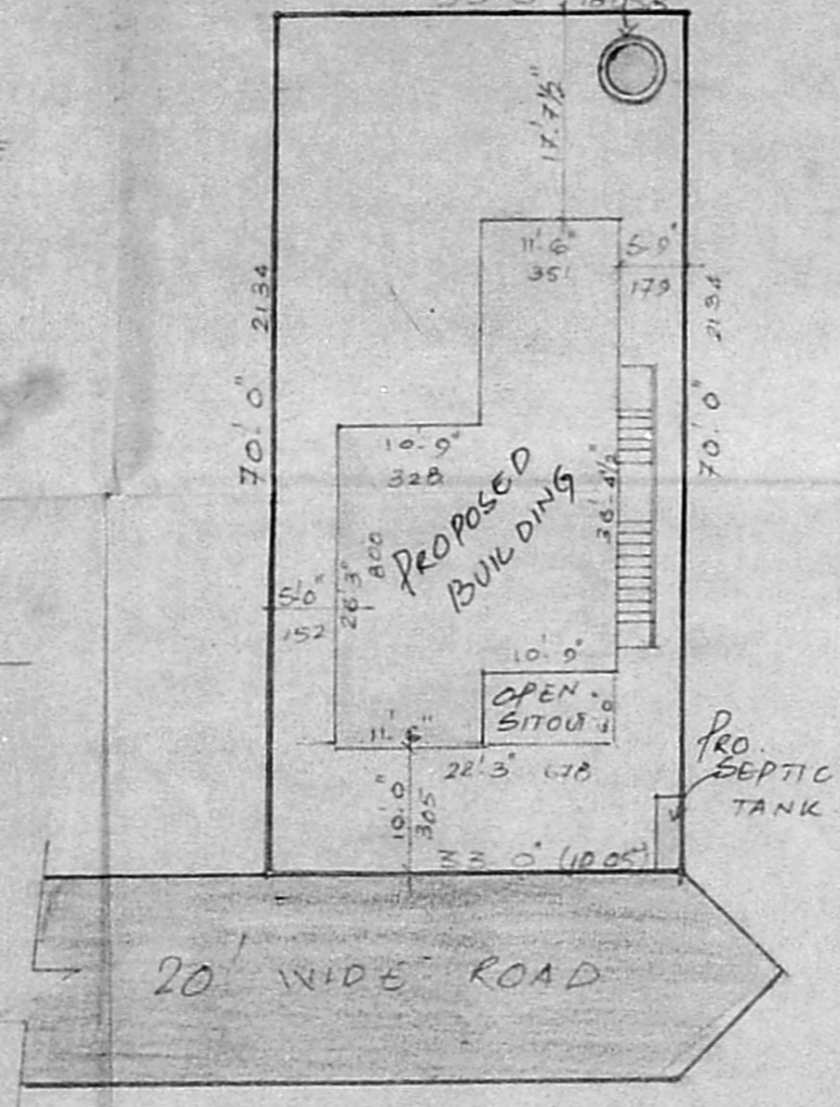

SITE PLAN
SCALE 1" = 16'

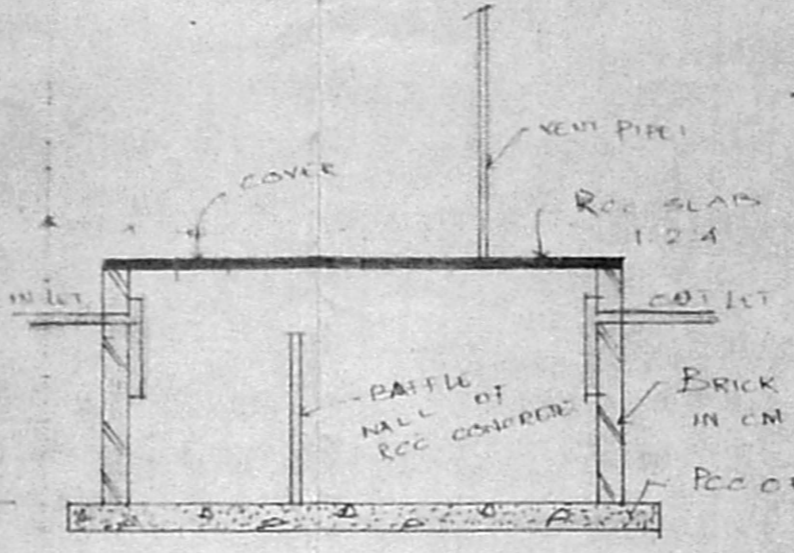

PRO. SEPTIC TANK SECT.


PRO. VEA/476/92
 Planning Permit No. 476/92

APPROVED

SUBJECT TO THE CONDITIONS IN
 THIS OFFICE LETTER.

No. A2/21617/92 Dtd. 11.92

FOR MEMBER SECRETARY
 MADRAS METROPOLITAN
 DEVELOPMENT AUTHORITY
 MADRAS - 600 008.

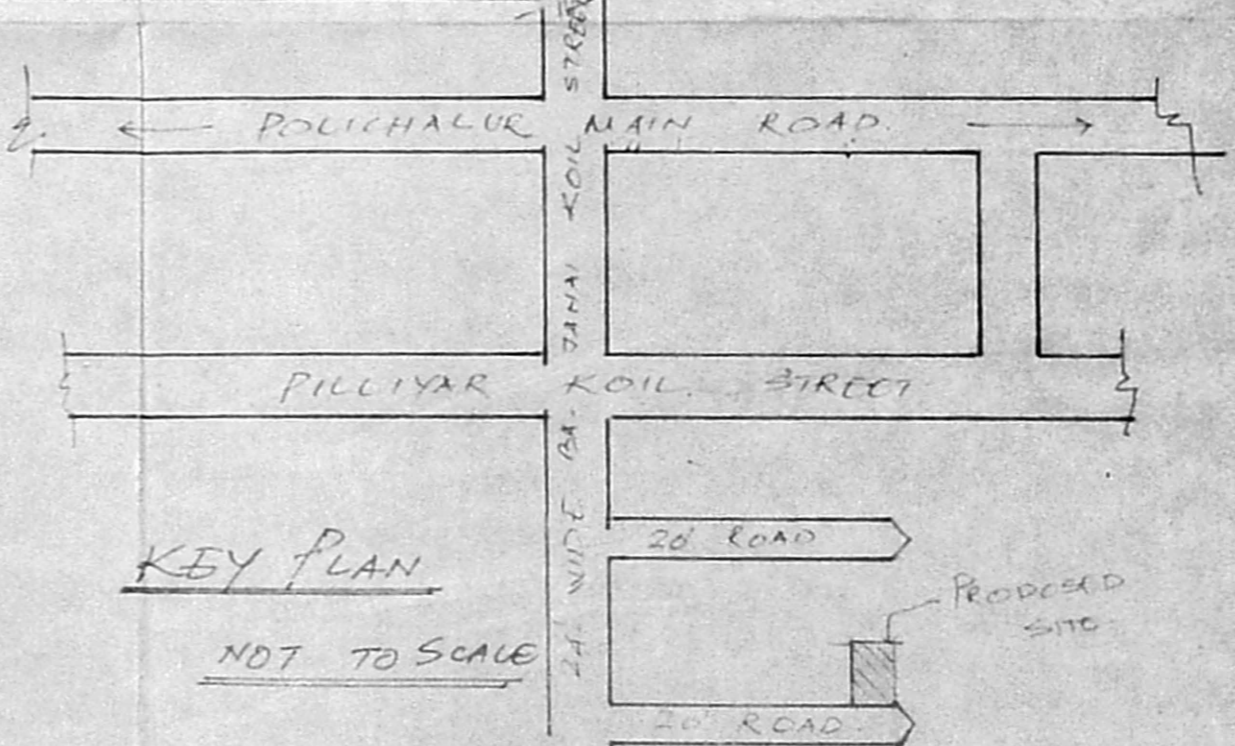

KEY PLAN

NOT TO SCALE

SCHEDULE OF JOINERY

D - DOOR	3'3" x 7'0"	99 x 213
D ₁ - DOOR	3'0" x 6'6"	91 x 198
D ₂ - DOOR	2'6" x 6'6"	75 x 198
W ₁ - WINDOW	5'0" x 4'6"	152 x 137
W ₂ - WINDOW	4'0" x 4'6"	122 x 137
W ₃ - WINDOW	3'0" x 4'6"	91 x 137
W ₄ - WINDOW	4'0" x 3'0"	122 x 91
V - VENTILATOR	3'0" x 2'0"	91 x 61
W ₁ - VENTILATOR	2'0" x 2'0"	61 x 61

AREA DETAILS

PLOT EXTENT	2310.52 sq. ft.	OR 214.68 sq. m.
PLINTH AREA	738 sq. ft.	OR 68.59 sq. m.
FLOOR AREA	560.50 sq. ft.	OR 52.04 sq. m.
F.S.I.	0.32	
COVERAGE	32.95%	

COLOUR INDEX

EXISTING	
PROPOSED	
BOUNDARY	
ROAD	

S. R. Palani
 OWNER

Professionally
R. VENKATACHALAPATHY, R.E. 110
 BILAS R V PATHY
 CONSULTING ENGINEER & LICENSED
 SURVEYOR C.I. CORPORATION OF
 MADRAS VALUAR FOR MADRAS
 REFINERIES LIMITED, REGISTERED
 VALUAR FOR W.T.I.T. & G.T.

LICENSED SURVEYOR