



PLAN SHOWING THE PROPOSED ADDITIONS OF THE BUILDING AT DOOR NO.4, KANDA SAMI STREET, R.A. PURAM, MADRAS-28, DIVISION:150, SCALE 1:80 1:100, FOR MR. M.S. SRINIVASAN

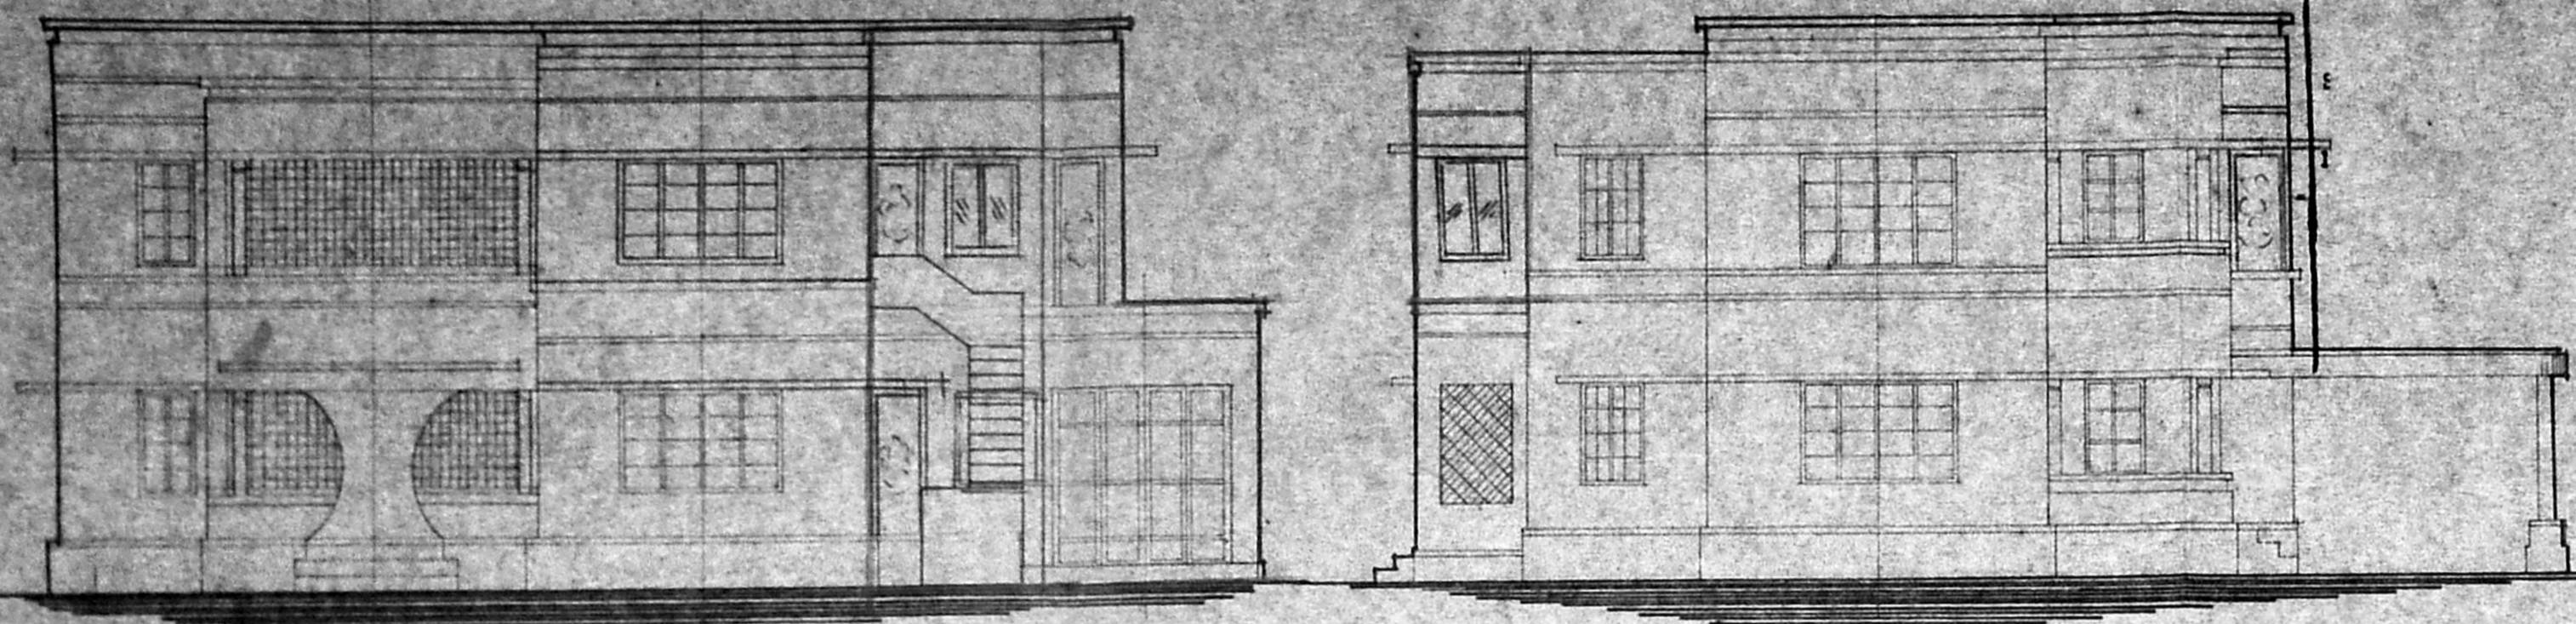


FRONT ELEVATION EAST

SOUTHERN SIDE ELEVATION

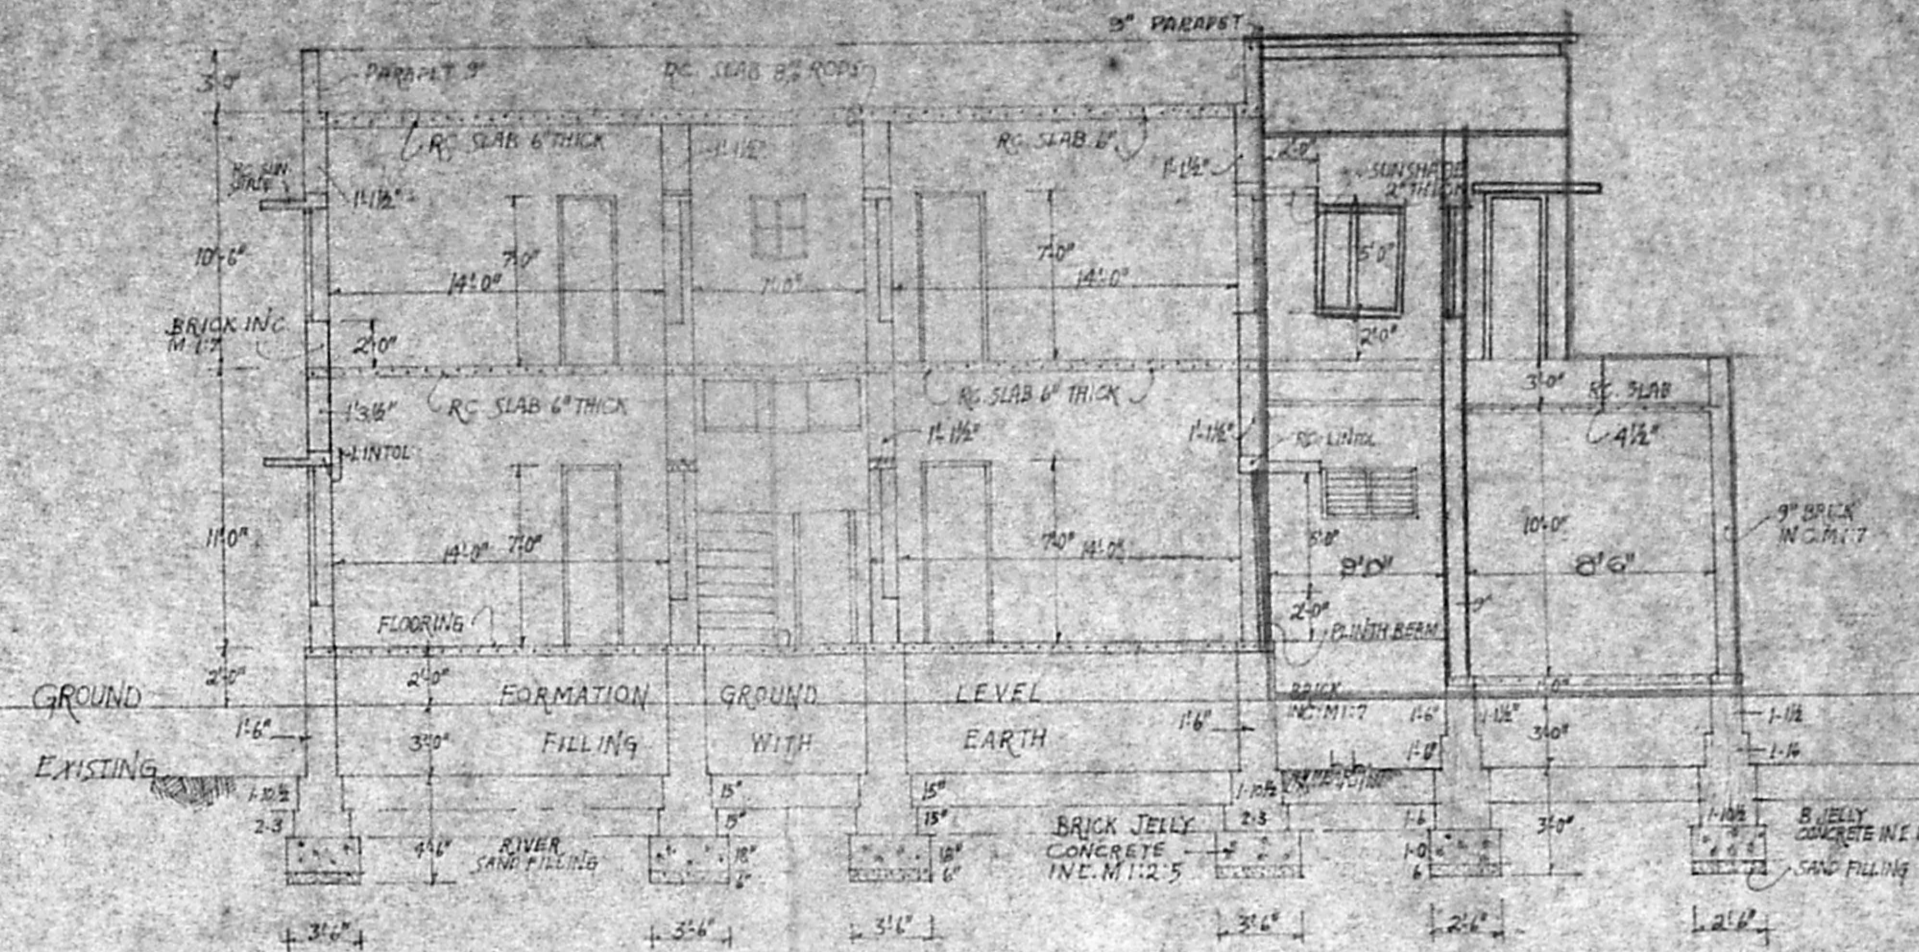

CROSS SECTION ON XY

Planning Permit No. A114542
APPROVED
 SUBJECT TO THE CONDITIONS IN THIS OFFICE LETTER.
 No. 22252/11/70-12-32
 FOR MEMBER SECRETARY
 MADRAS METROPOLITAN DEVELOPMENT AUTHORITY
 MADRAS-600 008.

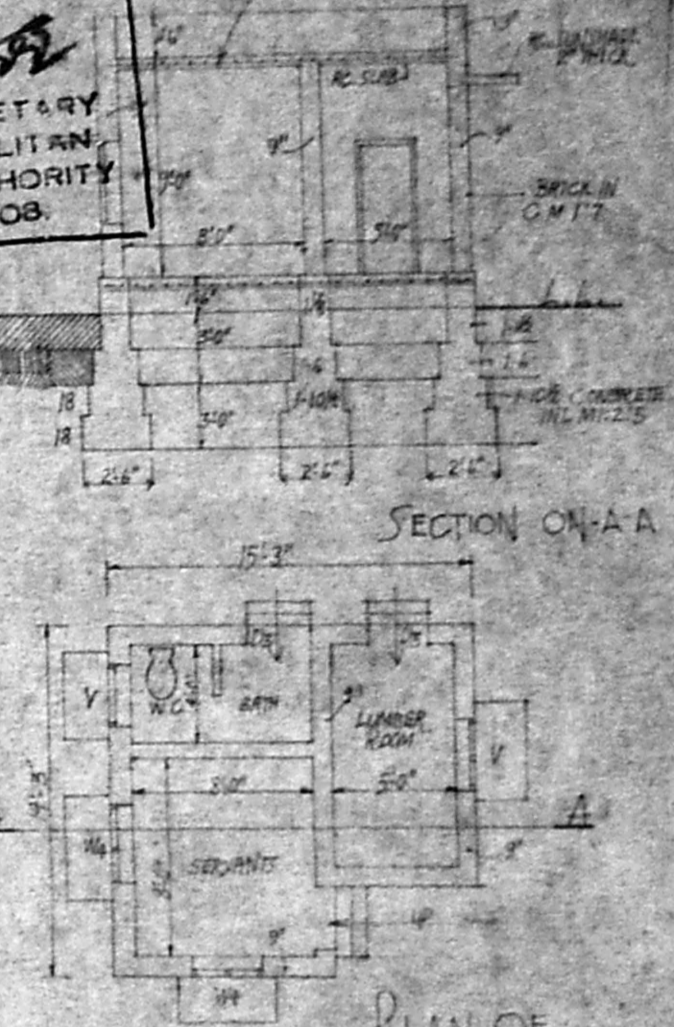


PLAN OF SERVANTS QRS

- COLOUR INDEX**
- PROPOSED
 - ROAD
 - BOUNDARY

SCHEDULE OF JOINERY

Code	Item	Material	Dimensions
D	DOORS	PANELLED	3'6" x 7'0"
D1	DO	DO	3'0" x 7'0"
D2	DO	DO	2'6" x 7'0"
D3	DO	DO	2'6" x 6'6"
W	WINDOWS	DO	8'0" x 5'0"
W1	DO	DO	3'6" x 5'0"
W2	DO	DO	5'0" x 5'0"
W3	DO	DO	3'6" x 5'0"
W4	DO	DO	3'0" x 4'6"
V	VENTILATORS	DO	3'0" x 2'6"
V1	DO	DO	2'6" x 2'6"

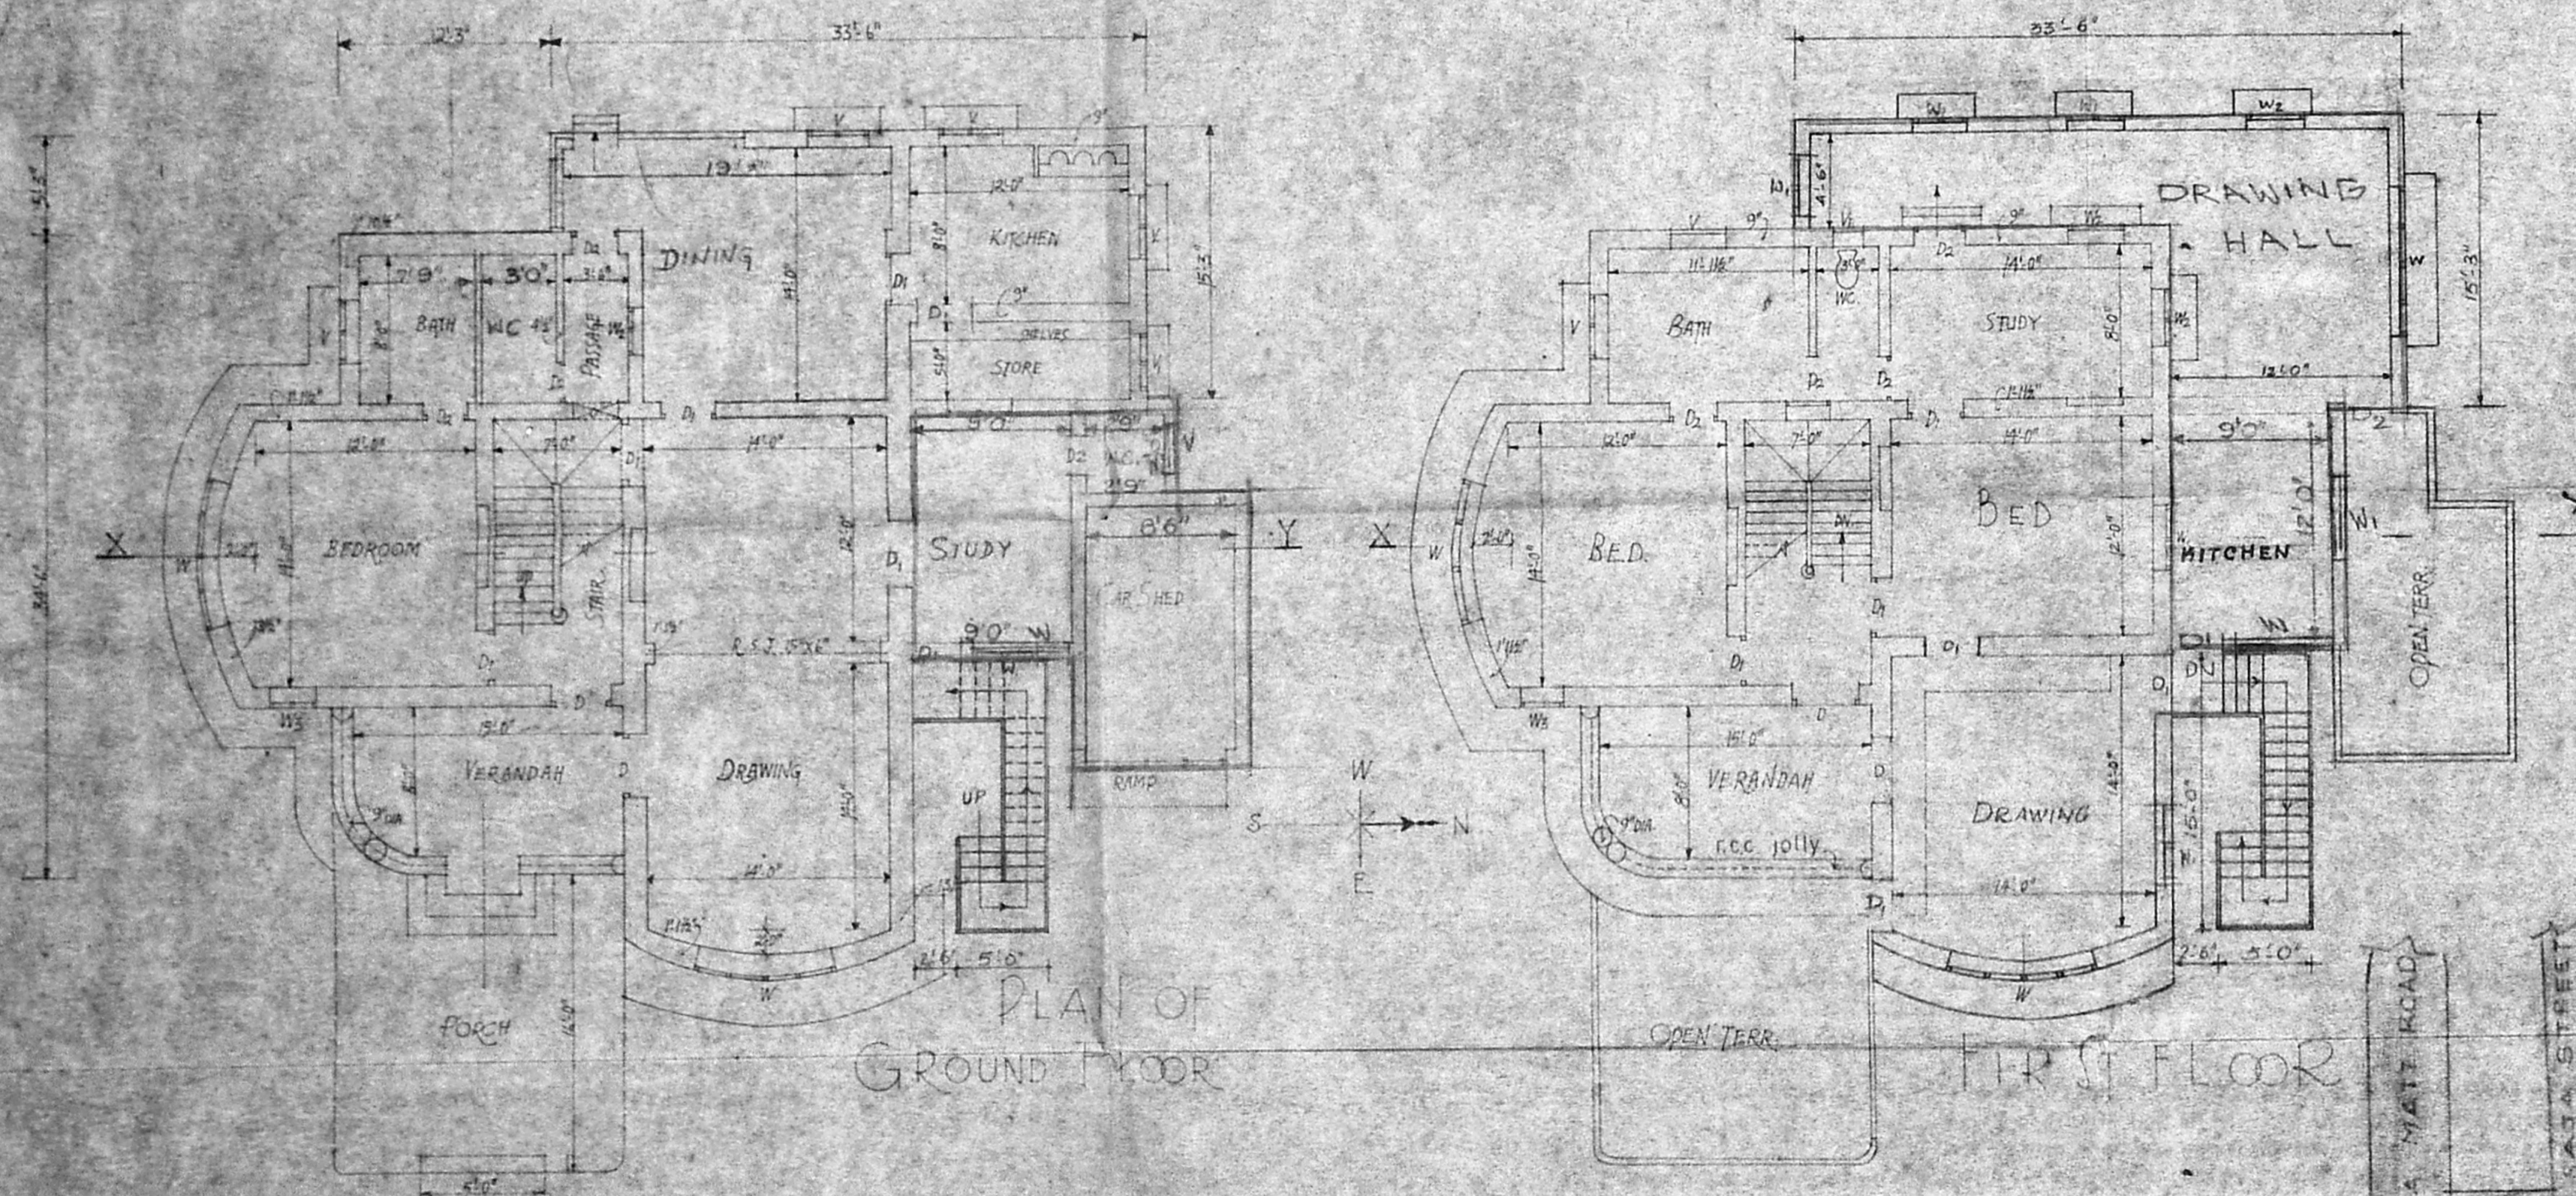


PLAN OF GROUND FLOOR

FIRST FLOOR



KEY PLAN N.T.S.

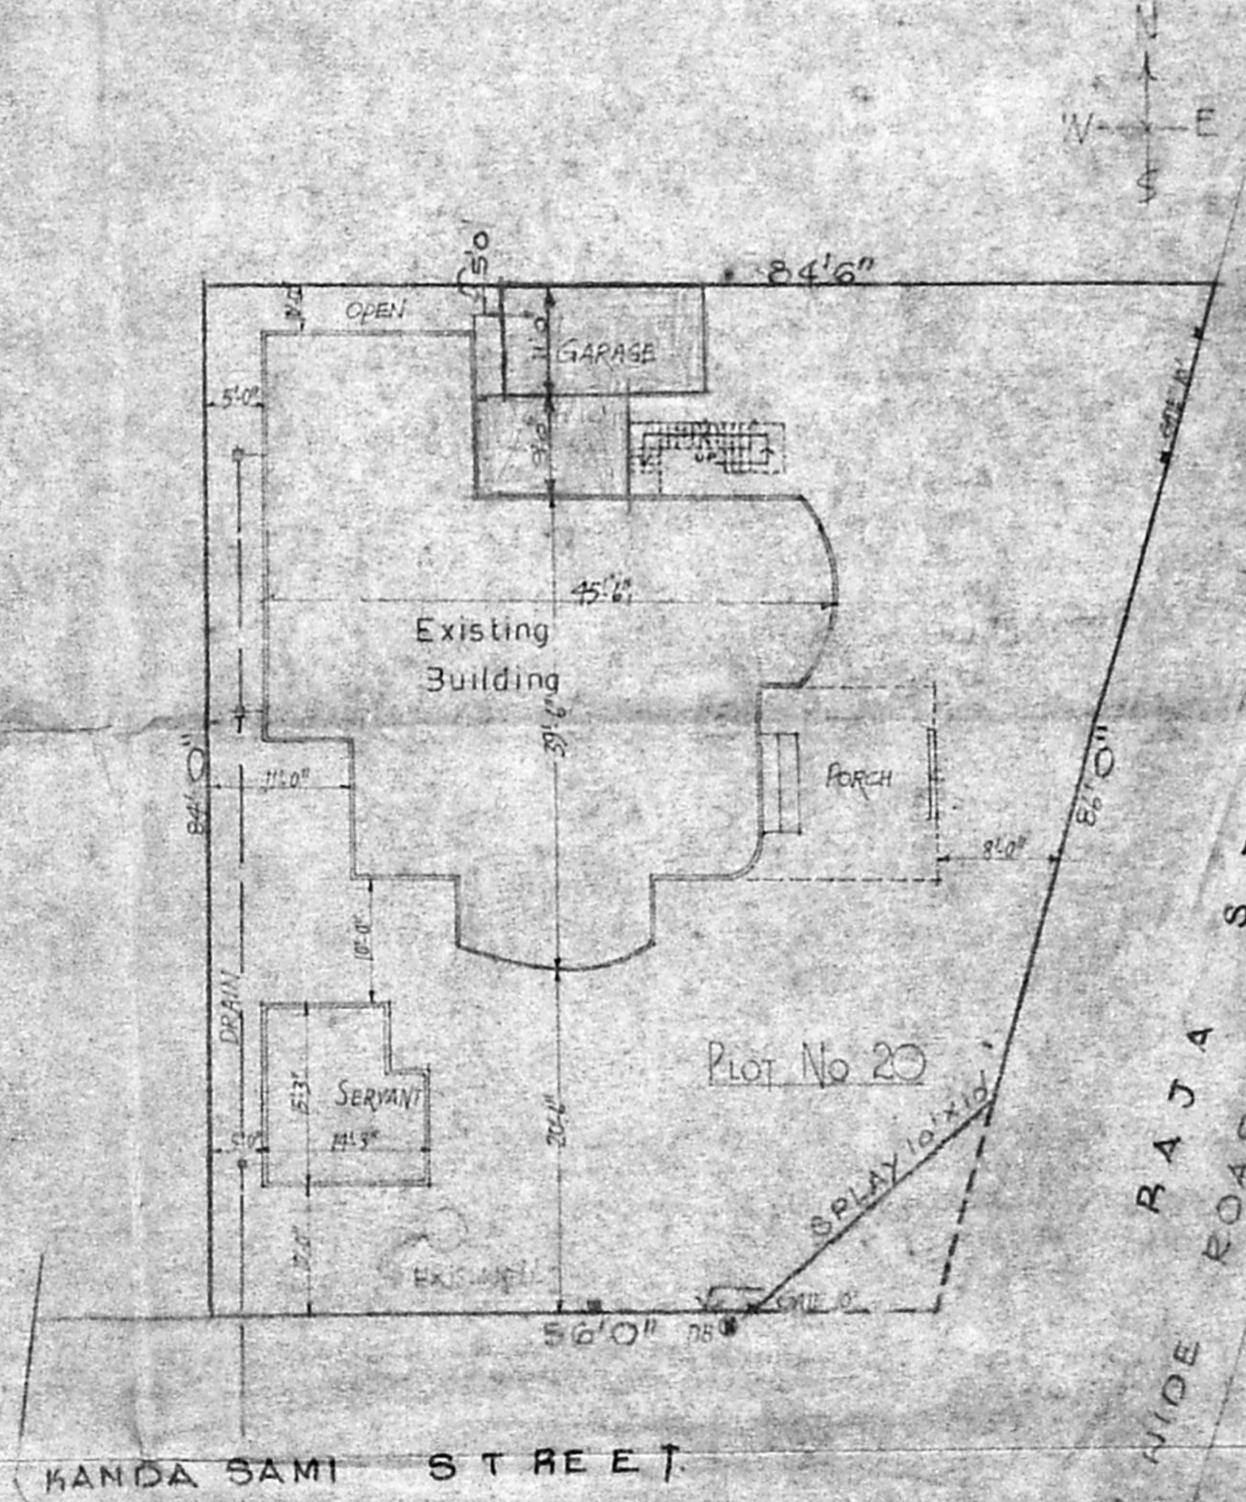

SITE PLAN SCALE 1" = 10'

K. Veeraraghavan
K. Veeraraghavan, D.C.E.
 LICENSED SURVEYOR
 Corporation of Madras Reg No: 97
 CONSULTING ENGINEERS & CONTRACTORS
 No. 12 K. V. B. Garden
 Raja Annamalai Nagar, Madras-28.

M.S. Srinivasan
OWNER