




ELEVATION

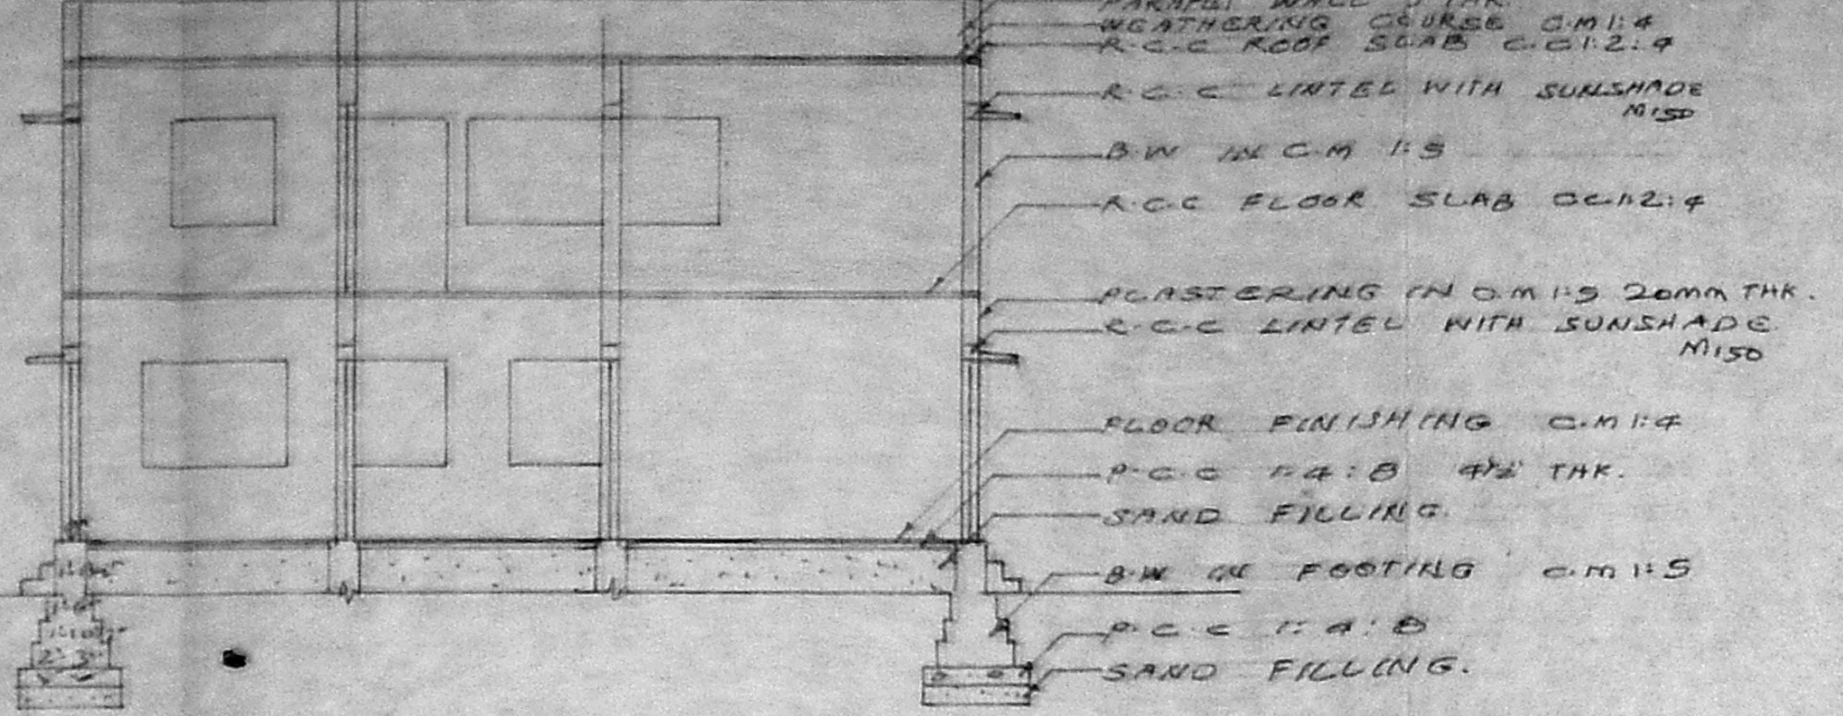


SECTION 'AA'

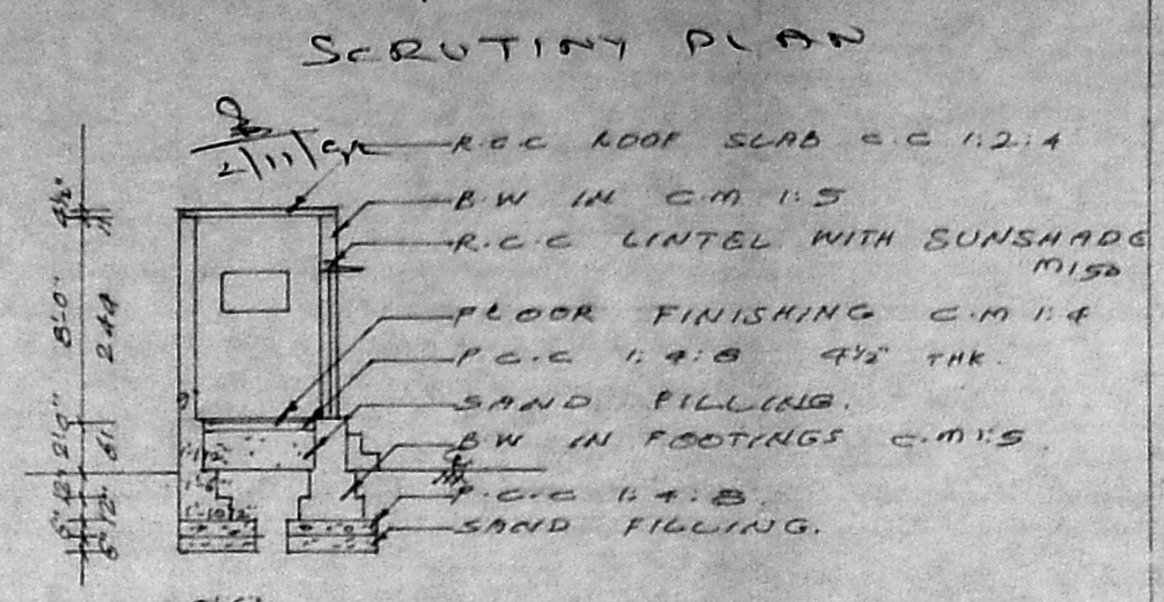


SCRUTINY PLAN

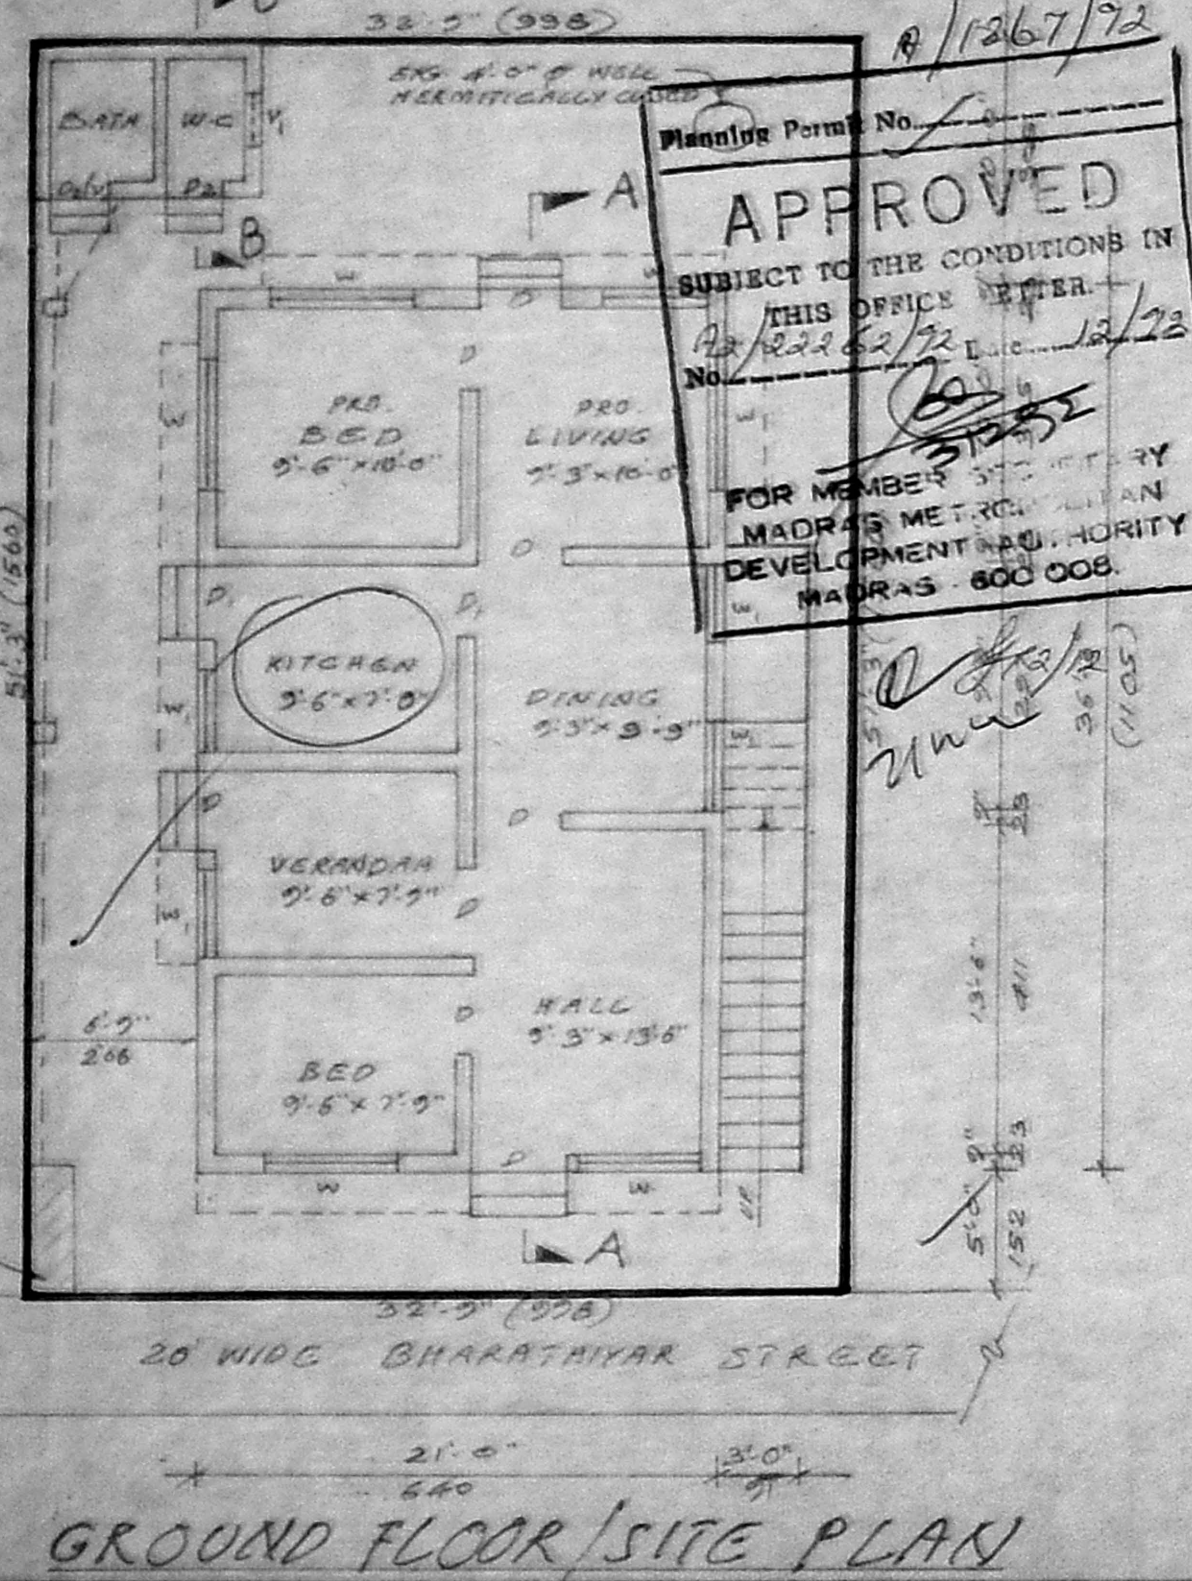


GROUND FLOOR/SITE PLAN

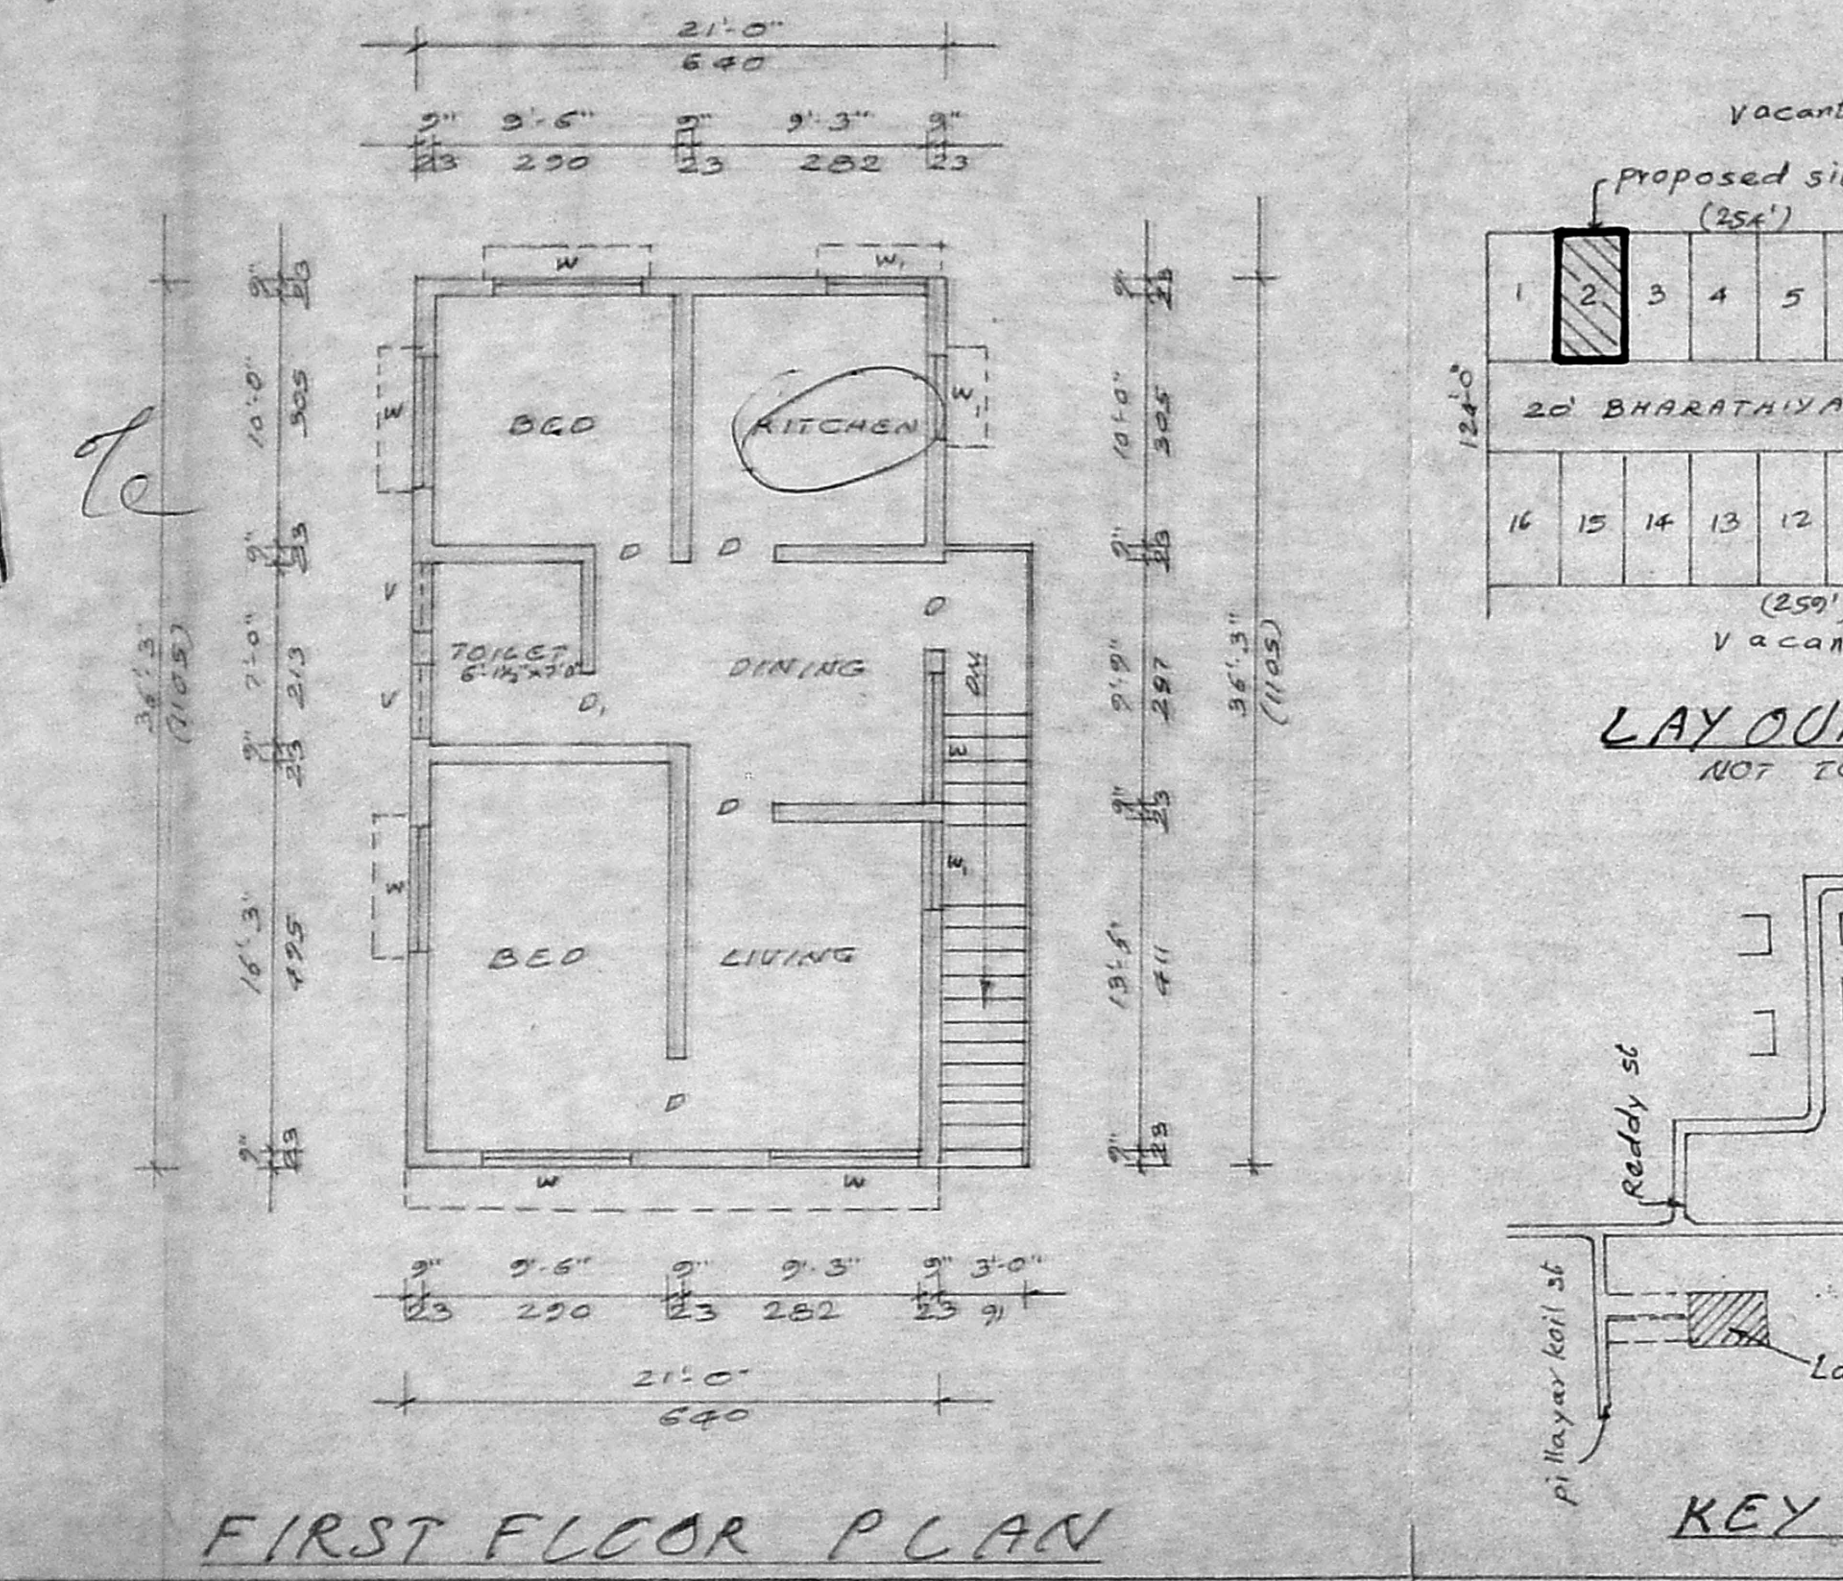

FIRST FLOOR PLAN

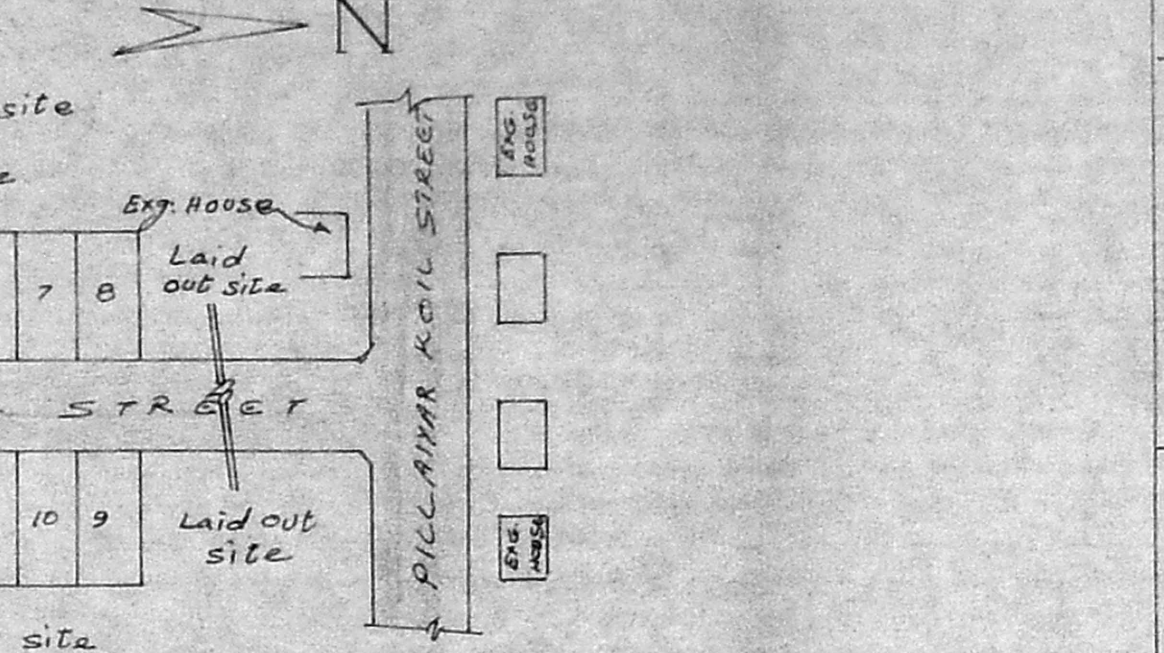

LAYOUT PLAN
NOT TO SCALE

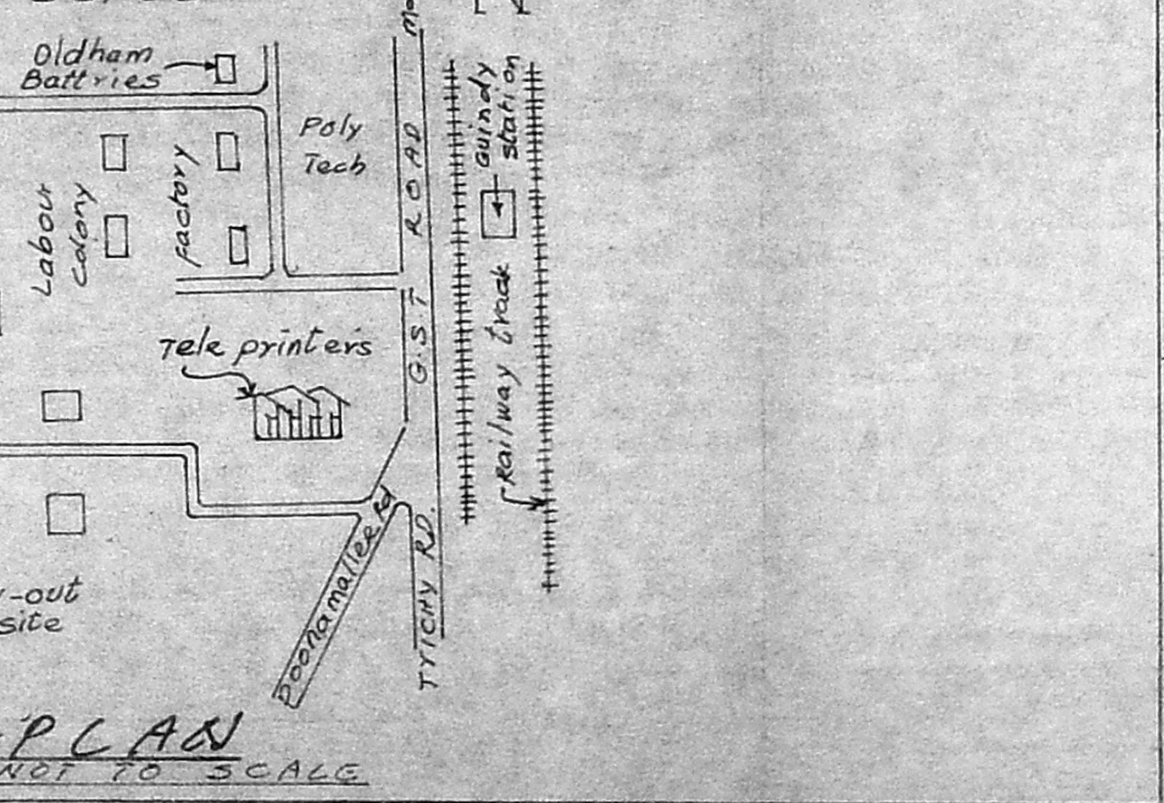

KEY PLAN
NOT TO SCALE

PLAN SHOWING THE PROPOSED ADDITIONS TO THE EXISTING RESIDENTIAL BUILDING IN S.NO. 162 T.S NO: 81/5, BLOCK NO: 3, A PLOT NO: 2, DOOR NO: 1, BHARATHIYAR STREET, AMBAL NAGAR EKKADUTHANGAL, MADRAS 600092
OWNER: K.R. RAMANATHAN
SCALE 1" = 8'-0" (1:100).
PREVIOUS PLAN SANCTIONED VIDE PPA NO: U30/577/84 & B.A NO: U30/537/84 DATED: 28-11-84.

SCHEDULE OF JOINERY:

DOOR	D	3'-0" x 7'-0"	(91 x 213)
DOOR	D ₁	2'-6" x 7'-0"	(76 x 213)
DOOR	D ₂	2'-0" x 6'-0"	(61 x 183)
WINDOW	W	6'-0" x 4'-6"	(183 x 137)
WINDOW	W ₁	3'-0" x 4'-6"	(91 x 137)
VENTILATOR	V	3'-0" x 2'-0"	(91 x 61)
VENTILATOR	V ₁	2'-0" x 2'-0"	(61 x 61)

COLOUR INDEX:

PROPOSED BUILDING	SHOWN	THUS
EXISTING	17	17
ROAD	19	19
SITE BOUNDARY	22	22

AREA CALCULATION:

PLOT EXTENT	- 1679 SFT (156 SQ.M)
EXG. GROUND FLOOR	- 535.5 SFT (49.7 SQ.M)
PRO. GROUND FLOOR	- 225.75 SFT (20.9 SQ.M)
EXG. TOILET	- 58.5 SFT (5.4 SQ.M)
PRO. FIRST FLOOR	- 761.25 SFT (70.7 SQ.M)
TOTAL BUILT UP	- 1581 SFT (146.7 SQ.M)
PLOT COVERAGE	- 49 %
FLOOR SPACE INDEX	- 0.94

[Signature]
F. G. KRISHNAMURTHY RAO
CIVIL ENGINEER
CLASS I LICENSED SURVEYOR NO. 370
CORPORATION OF MADRAS
C-10, SANTH AVENUE
11/2, LAKE VIEW ROAD, MADRAS-600092

[Signature]
SIG. OF THE OWNER

LICENSED SURVEYOR