




PLAN SHOWING THE PROPOSED CONSTRUCTION OF RESIDENTIAL BUILDING IN S.No: 569/1A2B PLOT: J

AT "MANIKANDAPURAM" NO: 58, THIRIMULLAIVOYAL VILLAGE AVADI TOWNSHIP LIMIT. SCALE 1:100.

OWNER: THIRU. M. VENKATESWARLU.

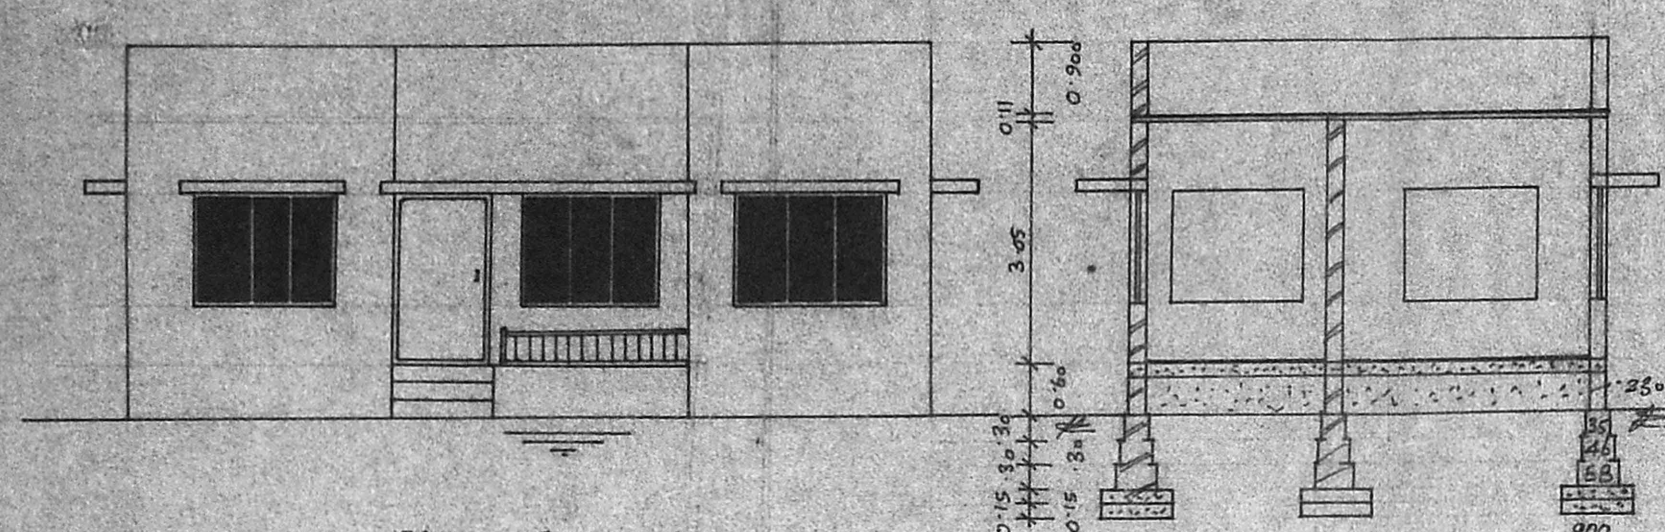

PARAPET WALL 3" ONT
 R.C.C 1:2:4 1 1/2 TH
 R.C.C SUN SHADE
 B.W IN C.M:1:6
 PLINTH BEAM C.C 1:2:4
 C.C 1:4:8 SAND FILLING

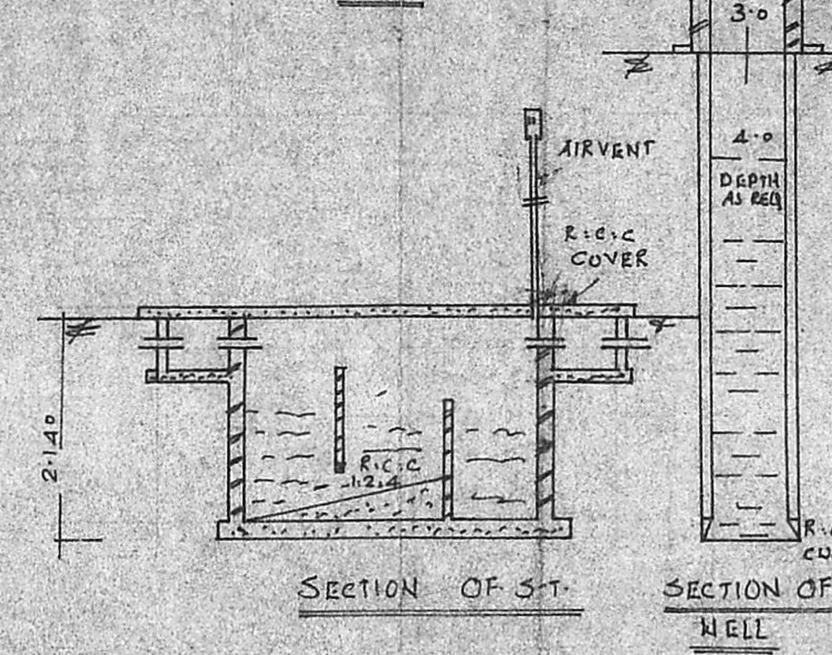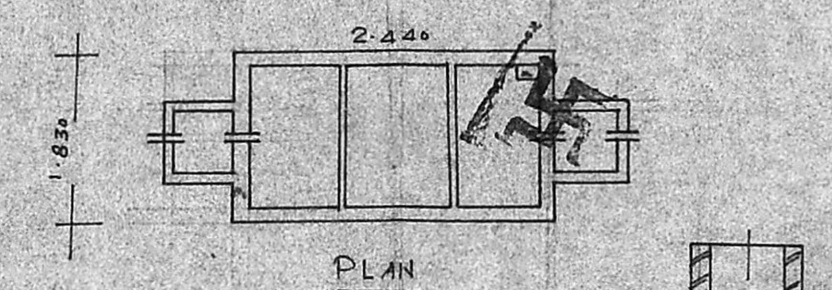


FRONT ELEVATION

SECTION ON AB.


SECTION OF S.T.

SECTION OF WELL


Planning Permit No. A/1639/91
APPROVED
 SUBJECT TO THE CONDITIONS IN THIS OFFICE LETTER.
 No. A2/22340/91
 FOR MEMBERS SECRETARY
 MADRAS METROPOLITAN
 DEVELOPMENT AUTHORITY
 MADRAS - 600 008

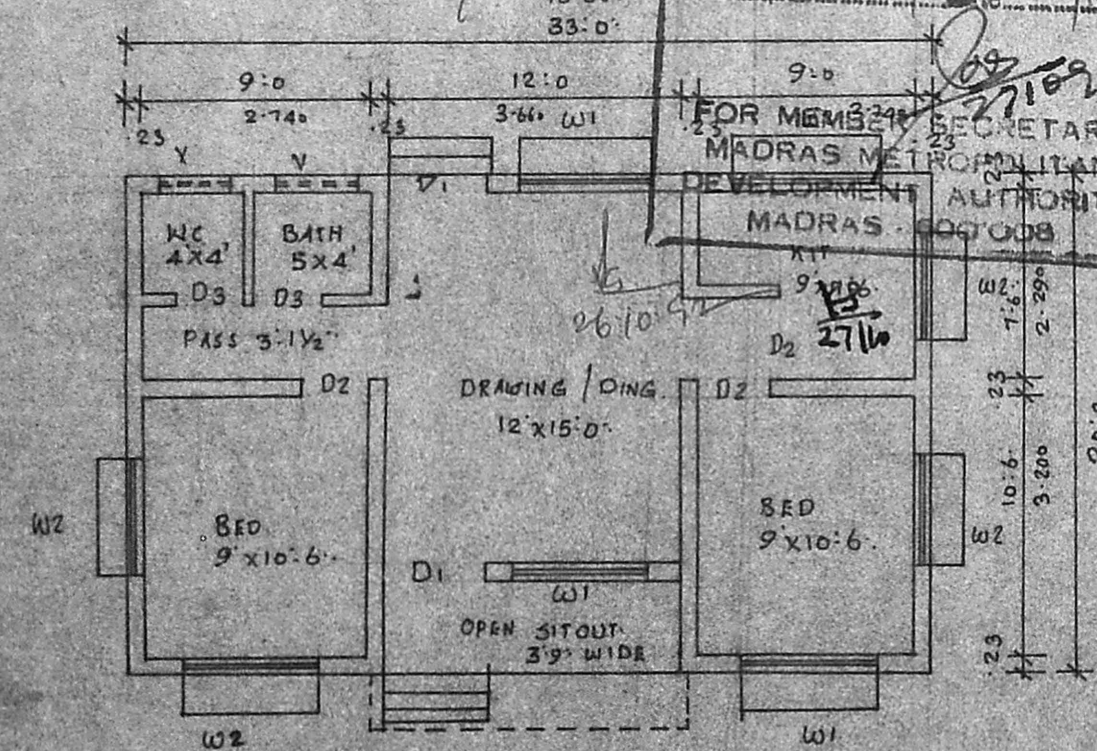

PLAN

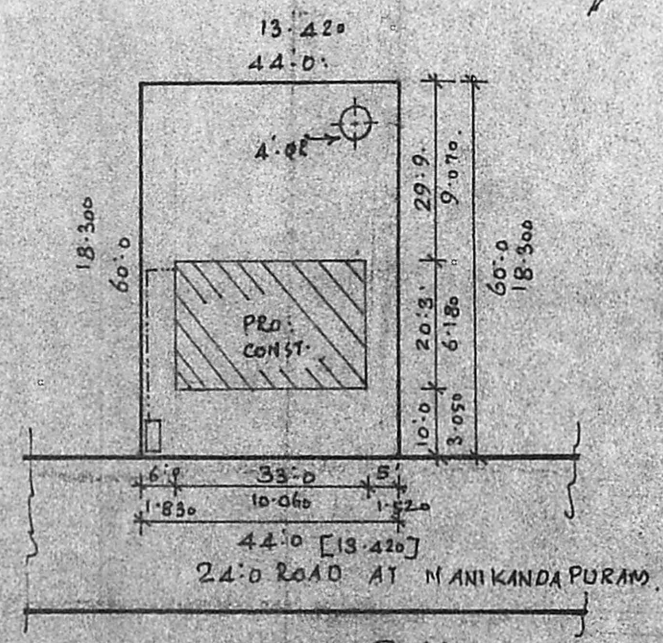

SITE PLAN
 SCALE 1:400

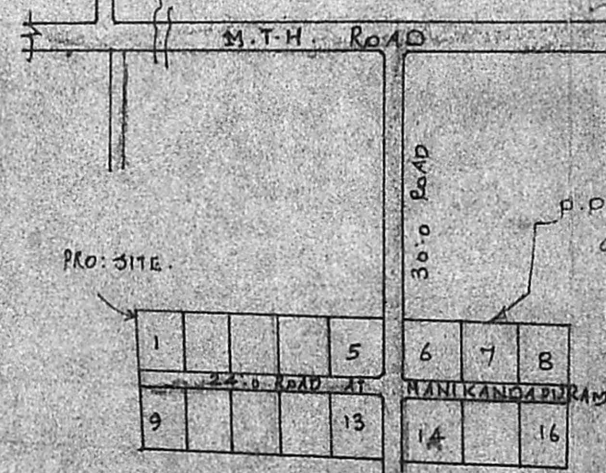

LAY OUT PLAN
 NOT TO SCALE

P.P. ISSUED BY M.M.D.A FOR ONE THRU R. KALYANAM.
 P.P. NO: A1/716/91
 Dt: 1.7.91

T. G. KRISHNAMURTHY
 CIVIL ENGINEER
 CLASS I LICENSED SURVEYOR NO. 370
 CORPORATION OF MADRAS
 6-10, SANTH AVENUE
 11/12, LAKE VIEW ROAD, MADRAS-600042

Owner Signature

OWNER

LICENSED SURVEYOR.

A2/24590/91

16/12/91

BRIEF SPECIFICATIONS

FOUNDATION	C.C 1:4:8 15cm TH OVER SAND FILLING
SUPER STRUCTURE	BRICK WORK IN C.M:1:6
ROOF	R.C.C 1:2:4 1 1/2 TH WITH WEATHERING COURSE ON TOP
FLOORING	C.C 1:4:8 10cm TH OVER HARD CORE.
PLASTERING	C.M 1:4 12mm TH FOR WALLS
JOINERIES	FIRST CLASS HARD WOOD

SCHEDULE OF JOINERIES

DOOR	C.W PANELLED D1: 1000 X 2000
DOOR	D2: 900 X 2000
DOOR	D3: 750 X 2000
WINDOW	W1: 500 X 1310
WINDOW	W2: 900 X 1310
VENTILATOR	V: 900 X 600

STATEMENT:
 AREA OF SITE: 2640.00 SPTOR 245.500M²
 AREA OF CONST: 668.3 SPTOR 62.00M²
 COVERAGE: 26% F.S.I. 0.260.

BOUNDRY SHOW:
 PRO. CONST SHOW: