



FRONT ELEVATION

SCALE - 1/8" = 1'0" (1:100)

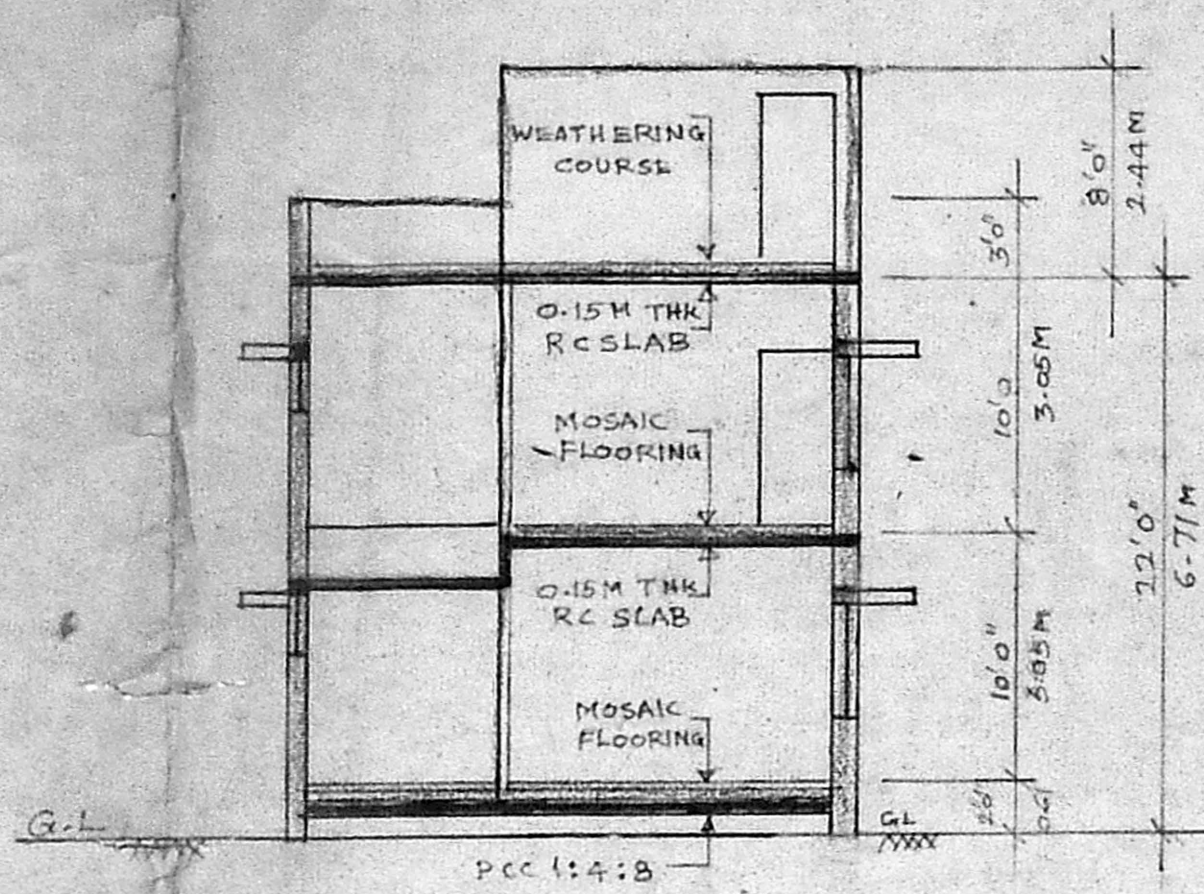


SECTION - 'AA'

SCALE - 1/8" = 1'0" (1:100)

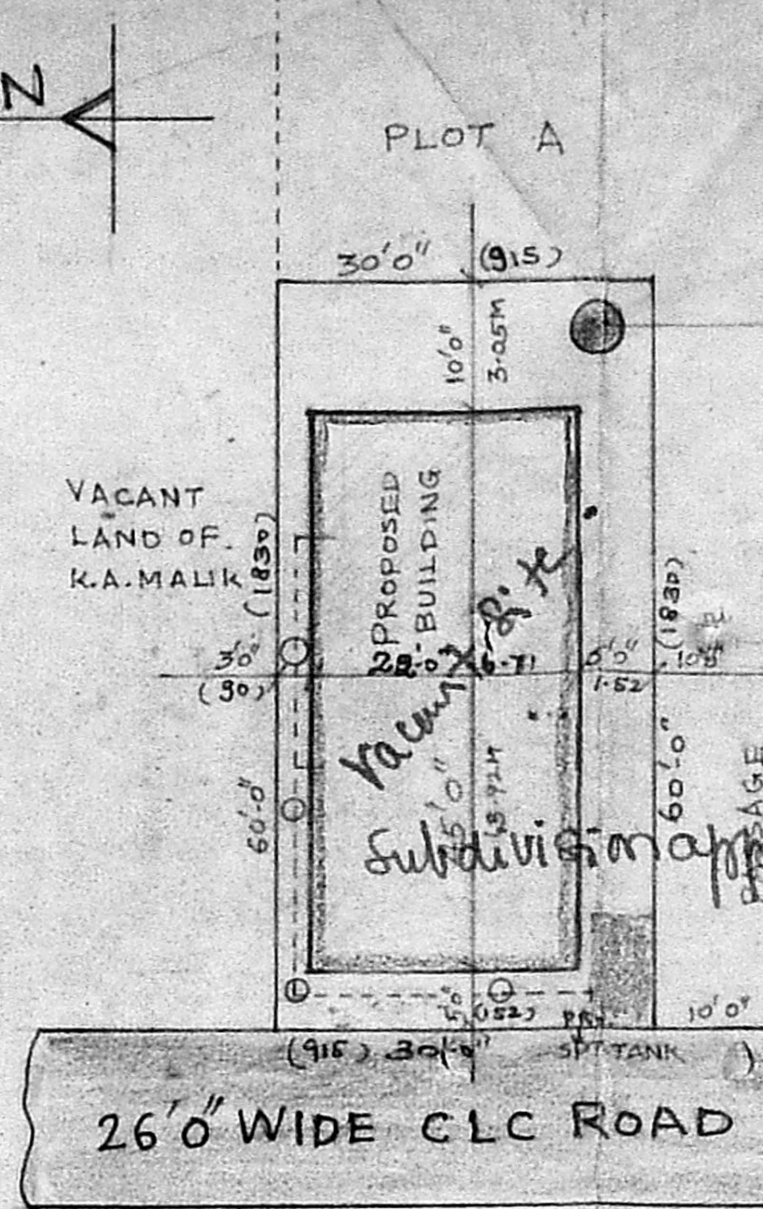


SITE PLAN

SCALE - 1/8" = 1'0" (1:200)

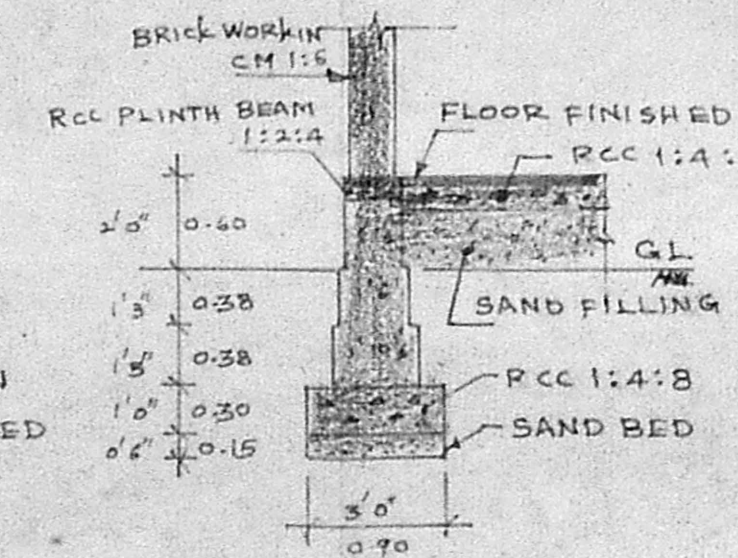


FOUNDATION DETAILS

SCALE - 1:4'0"

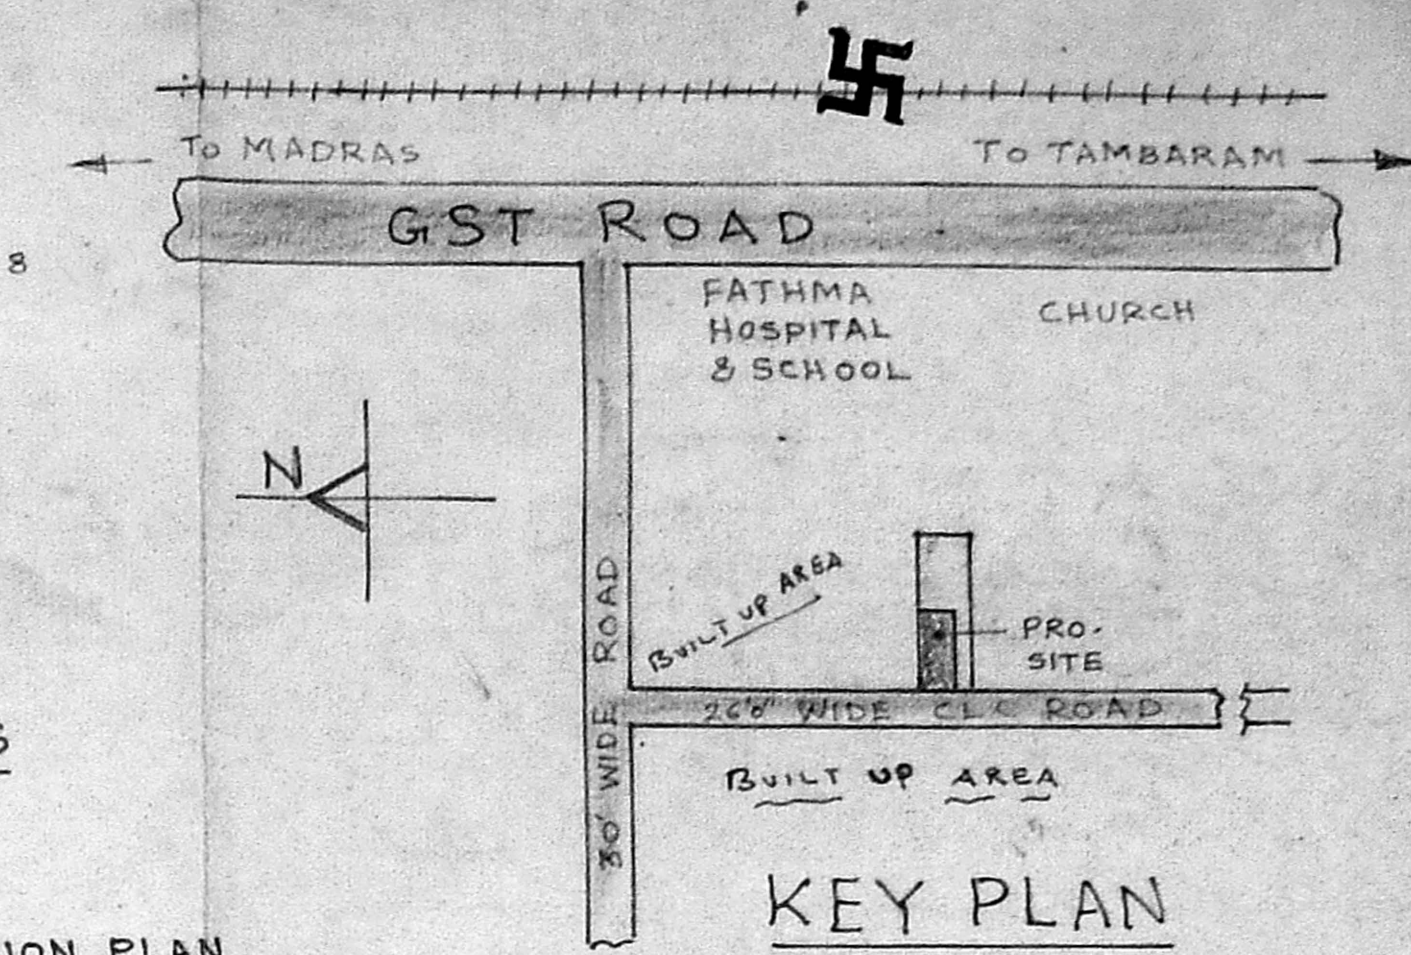


KEY PLAN
NOT TO SCALE

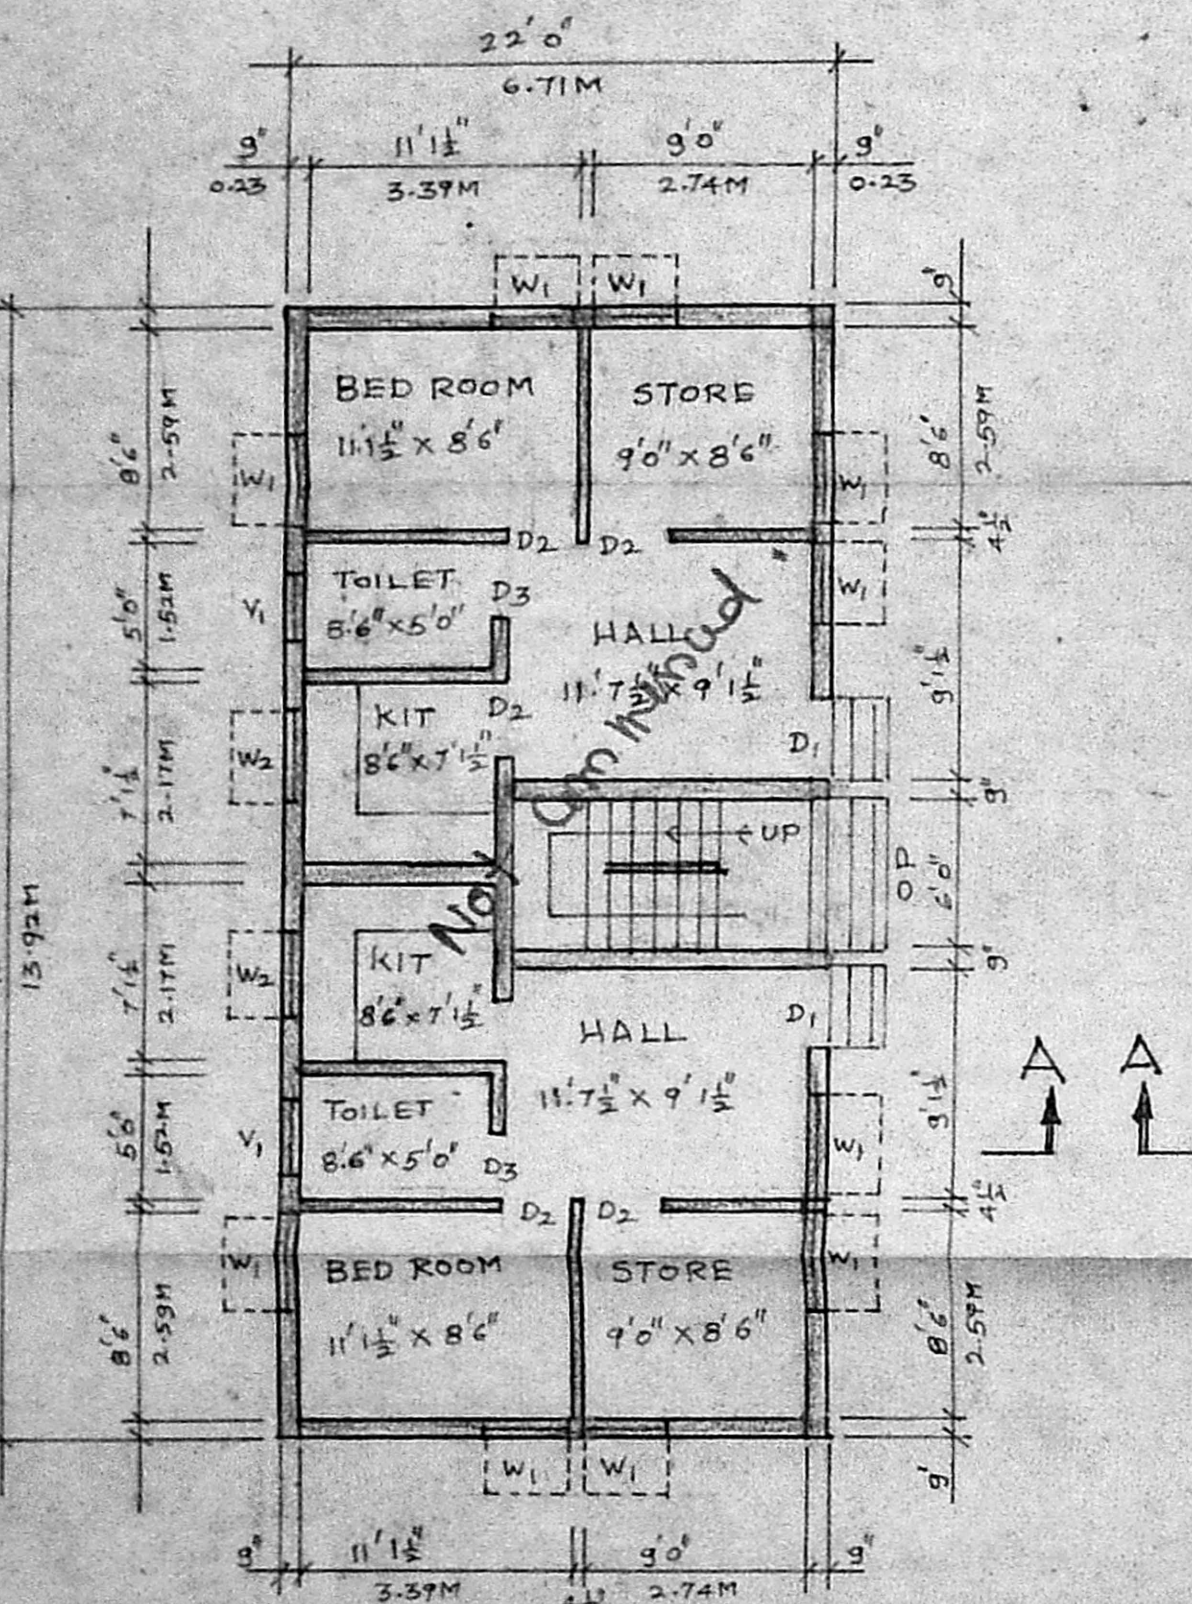


GROUND FLOOR PLAN

SCALE - 1/8" = 1'0" (1:100)

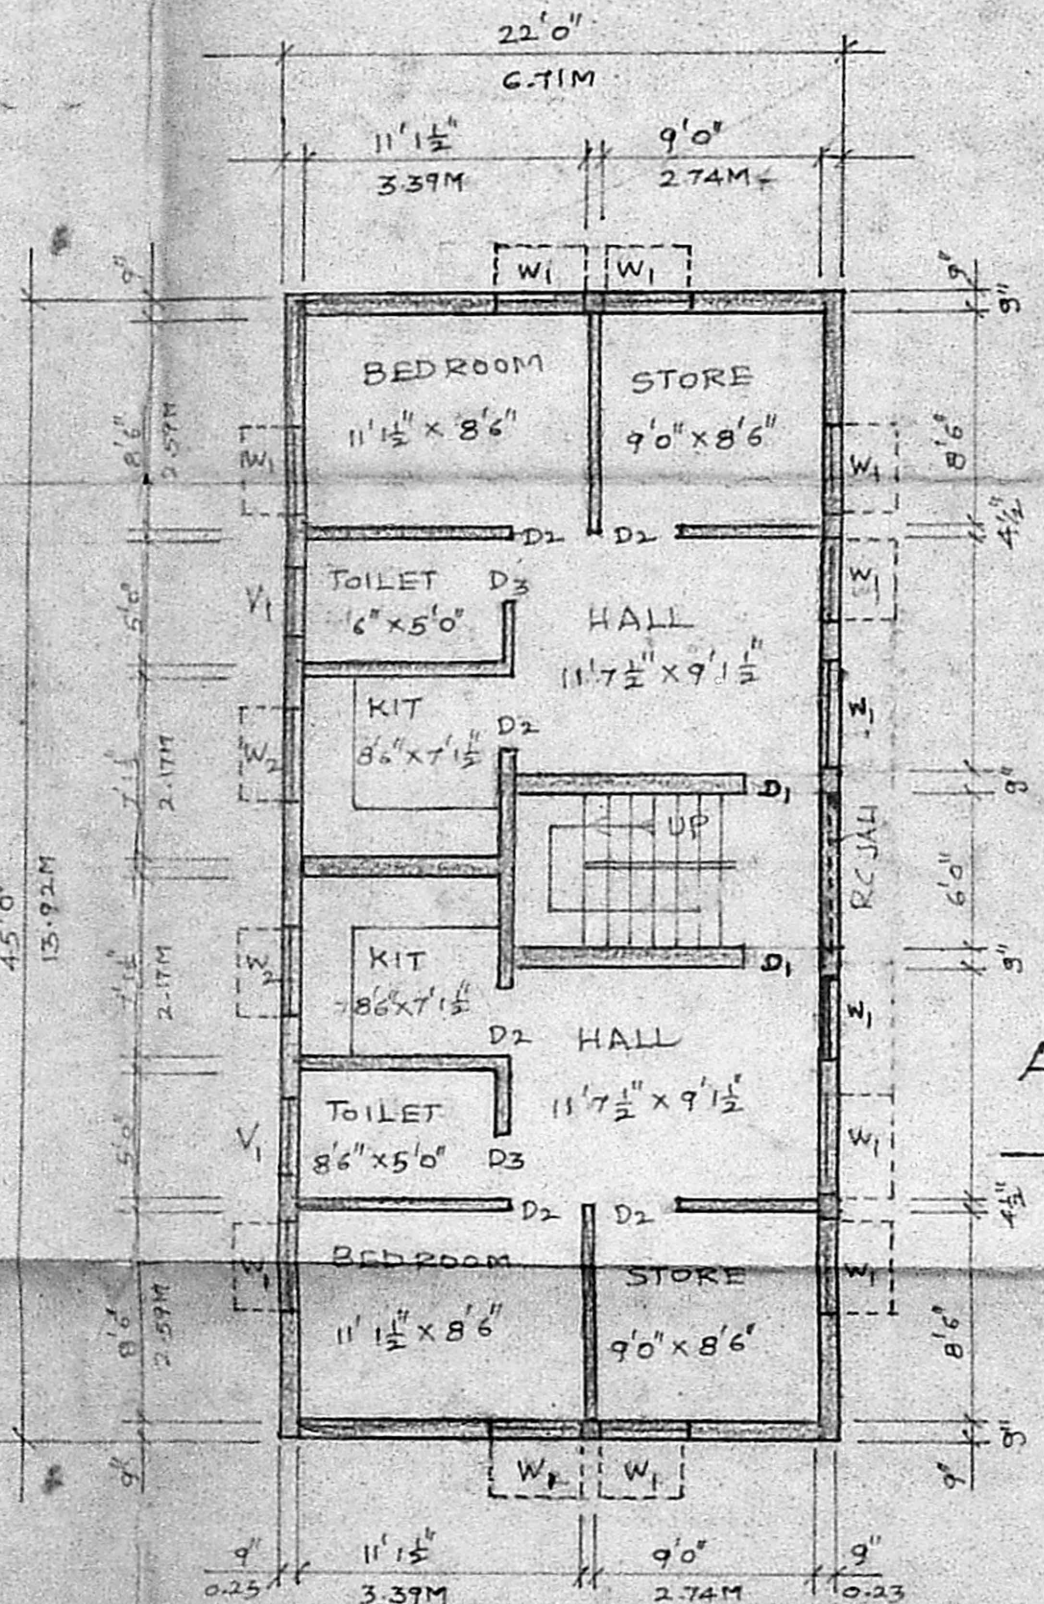

FIRST FLOOR PLAN

SCALE - 1/8" = 1'0" (1:100)

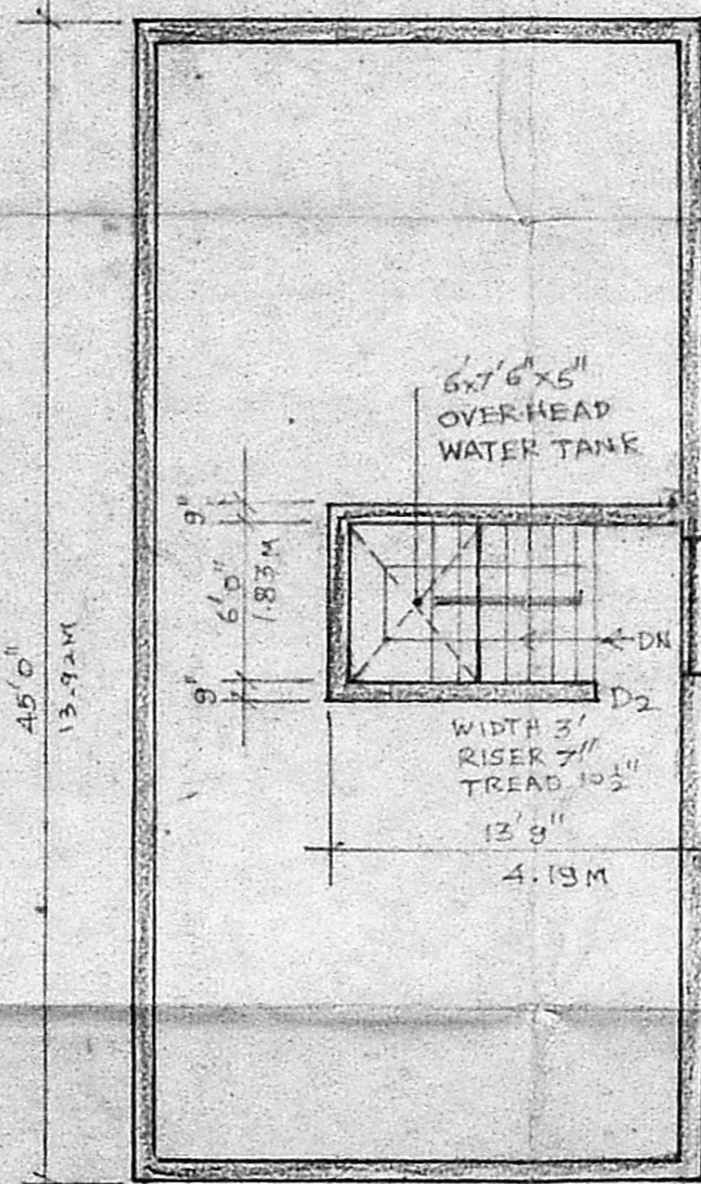

TERRACE FLOOR PLAN


SCALE - 1/8" = 1'0" (1:100)

STAIRCASE DETAILS


WIDTH - 3'0"
RISE - 7"
TREAD - 10 1/2"

Planning Permit No. A/23243/46/93
APPROVED
SUBJECT TO THE CONDITIONS IN THIS OFFICE - 2118A.
No. A/23243/46/93
FOR MEMBER SECRETARY
MADRAS METROPOLITAN
DEVELOPMENT AUTHORITY
MADRAS - 600 008


12/11/93 12/17/93

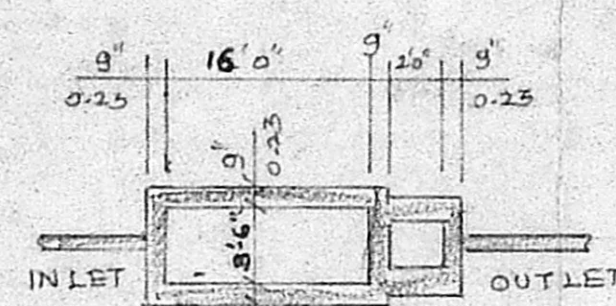

PLAN OF SEPTIC TANK

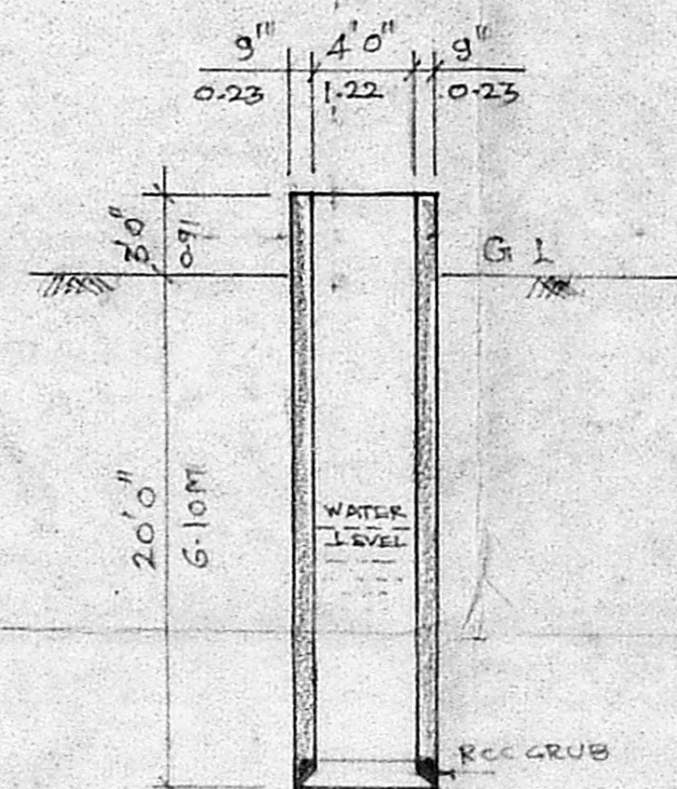

SECTION OF WELL

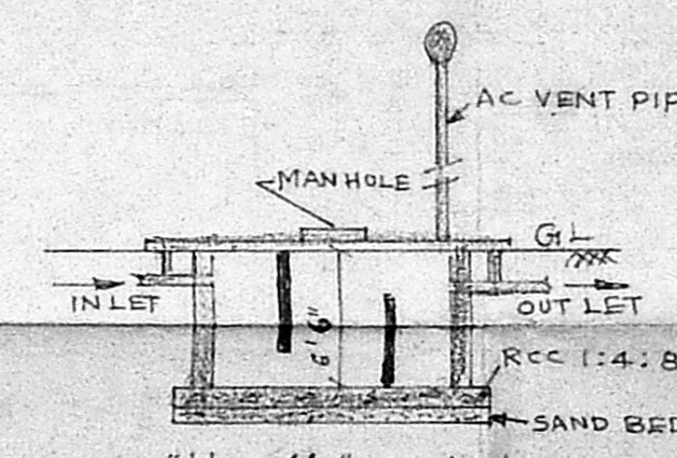

SECTION OF SEPTIC TANK

STATEMENT OF BUILT UP AREA

GROUND FLOOR AREA	990 SFT / 92.07 m ²
FIRST FLOOR AREA	990 SFT / 92.07 m ²
TOTAL AREA	1980 SFT / 184.14 m ²
PLOT AREA	1800 SFT / 167.40 m ²
COVERAGE	- 55%
F.S.I	- 0.55.

SCHEDULE OF JOINERY

1. FLUSH DOOR	TW D1	3'6" X 7'0"	1.07 X 2.13M
2. FLUSH DOOR	TW D2	3'0" X 7'0"	0.91 X 2.13M
3. PANELLED DOOR	TW D3	2'6" X 7'0"	0.76 X 2.13M
4. GLAZED WINDOW	TW W1	4'6" X 4'6"	1.37 X 1.37M
5. GLAZED WINDOW	TW W2	3'6" X 4'0"	
6. VENTILATION	V1	3'0" X 2'0"	
7. RC JALI			

INDEX

BOUNDARY LINE	ROAD OR STREET
PRO. CONSTRUCTION	

PROPOSED RESIDENTIAL BUILDING
AT S.NO. 499/5 & 499/5A OF V.NO. 158
ZAMIN PALLAVARAM VILLAGE, AT P.No.B
CLC ROAD, CHROMPET, PALLAVARAM
MUNICIPALITY, SAIDAPET TALUK,
CHENGAI M.G.R. DT.

1. M. Nagarajan
2. M. Nagarajan
3. M. Nagarajan
4. M. Nagarajan
5. M. Nagarajan
6. M. Nagarajan
7. M. Nagarajan
8. M. Nagarajan

SIGNATURE OF OWNERS
SIGNATURE OF LICENSED SURVEYOR

A. GANESAN
LICENSED SURVEYOR
TAMBARAM MUNICIPALITY
12, PANGHAYAT COLONY
CHROMPET, MADRAS-44

GF → 92.0 m²
FF → 92.0 m²
F.S.I = 184 / 167.22 = 1.10
Coverage = 92 / 167.22 x 100 = 55%