


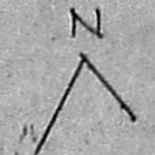


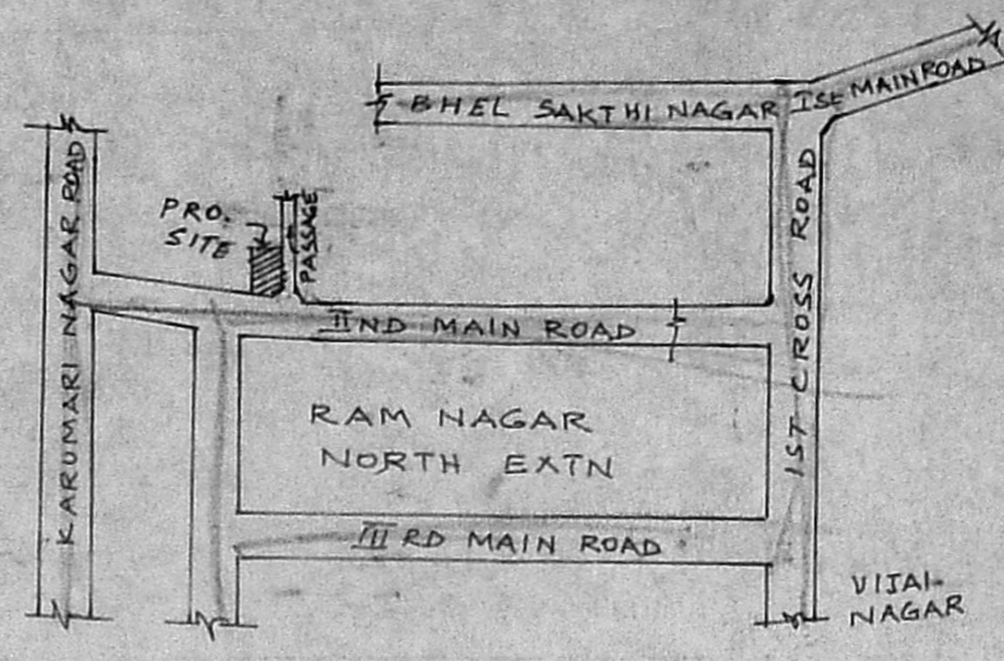

KEY PLAN
NOT TO SCALE

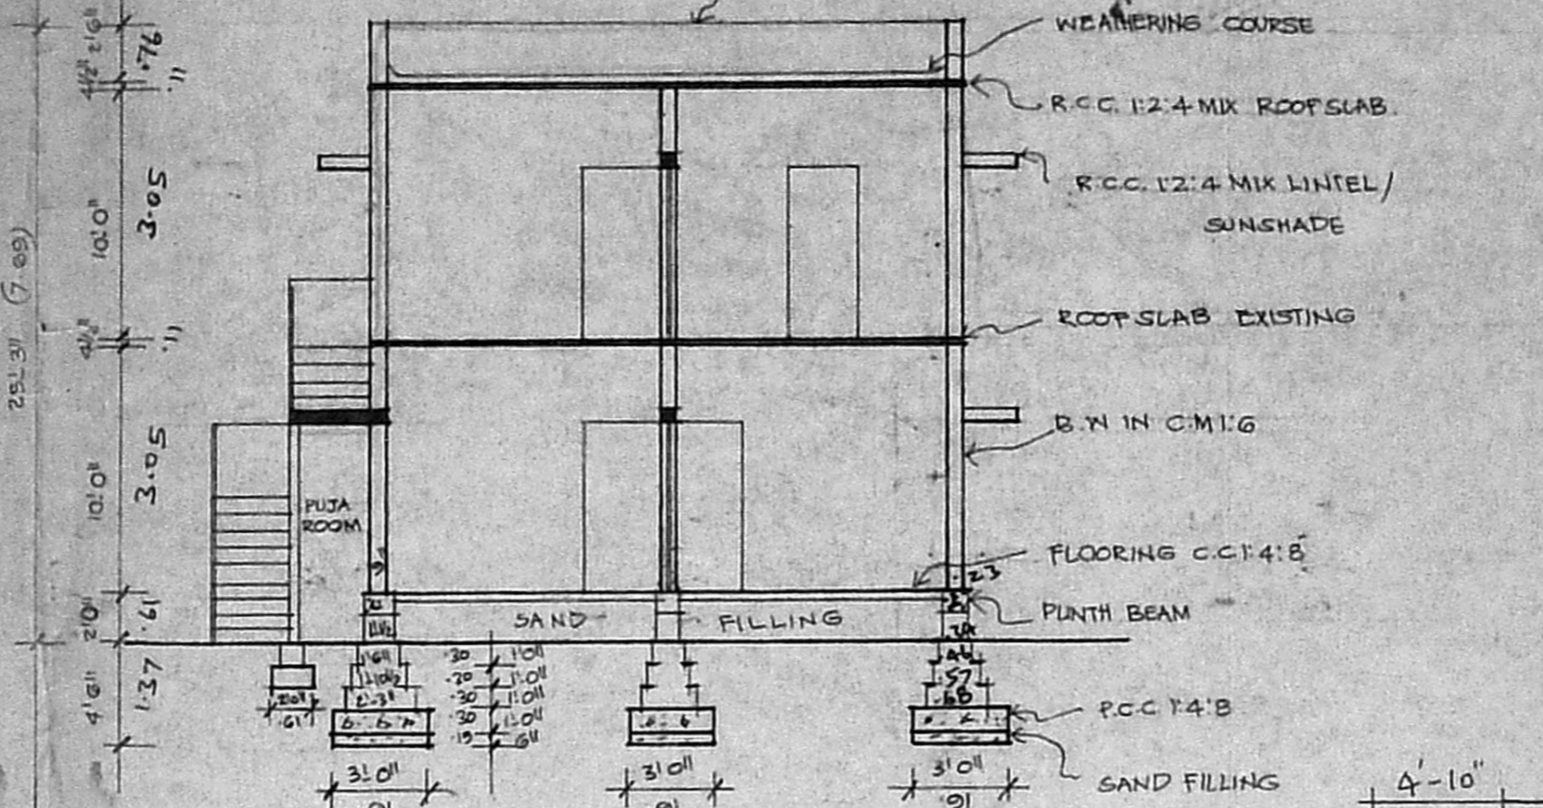

PLAN SHOWING THE PROPOSED
FIRST FLOOR TO THE EXISTING G. FLOOR
RESIDENTIAL BUILDING AT PLOT NO 331-B
IN S. NO. 695/1 2, 3, 4 & 5 RAM NAGAR
NORTH EXTENSION, VELACHERY VILLAGE,
MADRAS - 600 042, DIVISION NO. 148.
SCALE 1" = 8' 0" (OR) 1:100

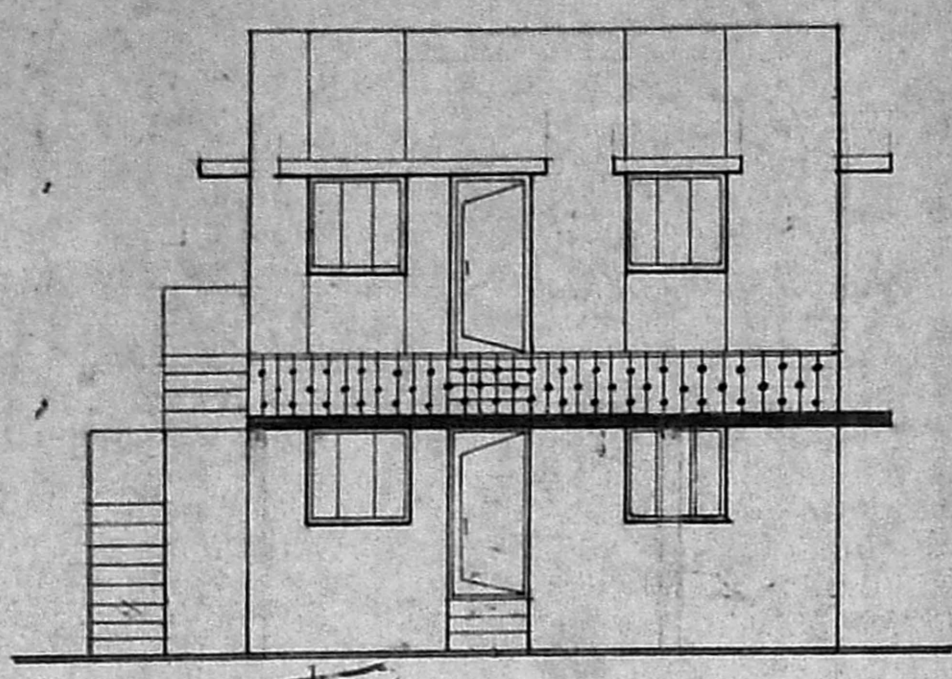

A/15664/467/93
Planning Permit No.
APPROVED
SUBJECT TO THE CONDITIONS IN
THIS OFFICE LETTER
A2/23240/93
FOR MEMBER SECRETARY
MADRAS METROPOLITAN
DEVELOPMENT AUTHORITY
MADRAS - 600 008.

ELEVATION

SECTION AB

ELEVATION

SECTION CD

JOINERY

NO	DESCRIPTION	SIZE	QTY
D	DOOR	3'-3" x 6'-6"	100 x 198
D1	DOOR	3'-0" x 6'-6"	91 x 198
D2	DOOR	2'-6" x 6'-6"	76 x 198
W	WINDOW	4'-6" x 4'-6"	1-37 x 37
W1	WINDOW	3'-0" x 4'-6"	91 x 37
V	VENTILATOR	2'-6" x 1'-6"	76 x 46

AREA DETAIL

PLOT AREA :
G.F. AREA (EXG) : 1127 SFT (OR) 104.73 M²
EX. PORTICO & BAL : 383 SFT (OR) 35.58 M²
F.F. AREA (PTO) : 934 SFT (OR) 86.80 M²
TOTAL AREA : 2444 SFT (OR) 227.11 M²
COVERAGE :
F.S.I. :
DEMOLISHED AREA : 52 SFT (OR) 4.85 M²
TOTAL AREA : 2444 - 52 = 2392 SFT (OR) 222.21 M²

LEGEND

- PRO. WORK AS SHOWN
- EXG. WORK AS SHOWN
- ROAD AS SHOWN
- BOUNDARY AS SHOWN
- DEMOLISHED PORTION





A & Kamala

OWNER

K. VENUGOPAL
A.E.E. (Rtd)
CONSULTING CIVIL ENGINEER
LICENSE SURVEYOR CLASS I
CORPORATION OF MADRAS
3, NEELAKANDAN STREET
MUNGAMBAKKAM (LAKE AREA)
MADRAS-600 034

LICENSED SURVEYOR

G.F. PLAN/
SITE PLAN

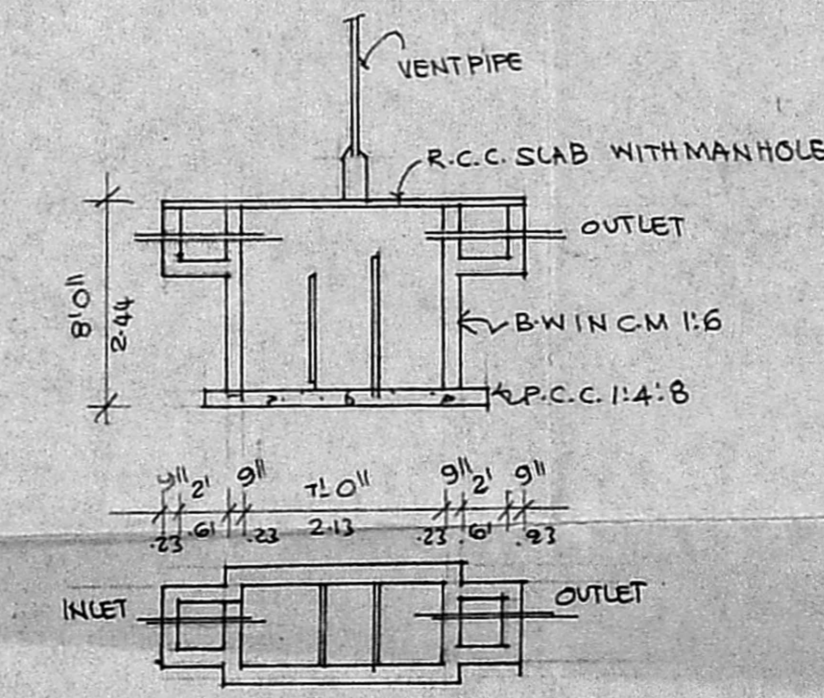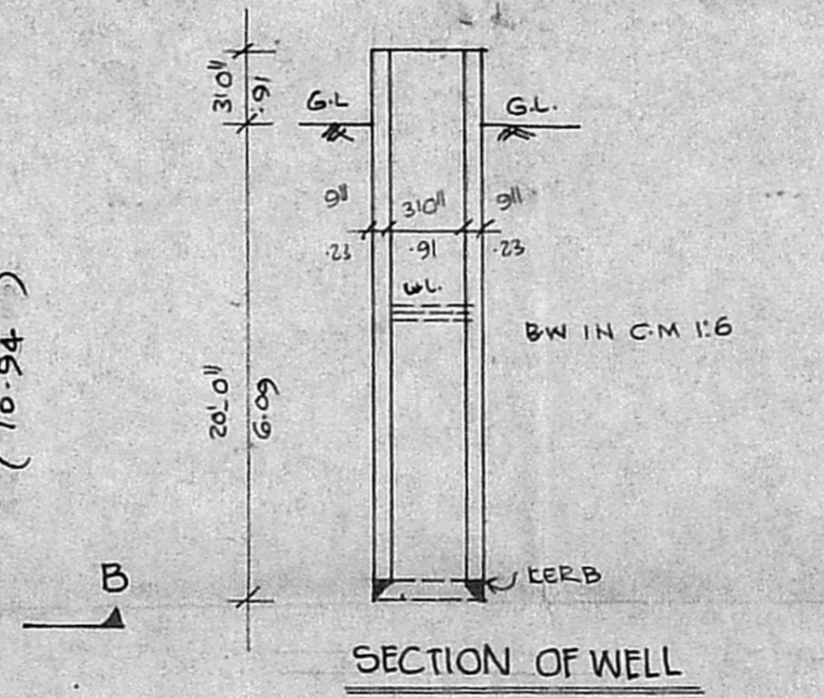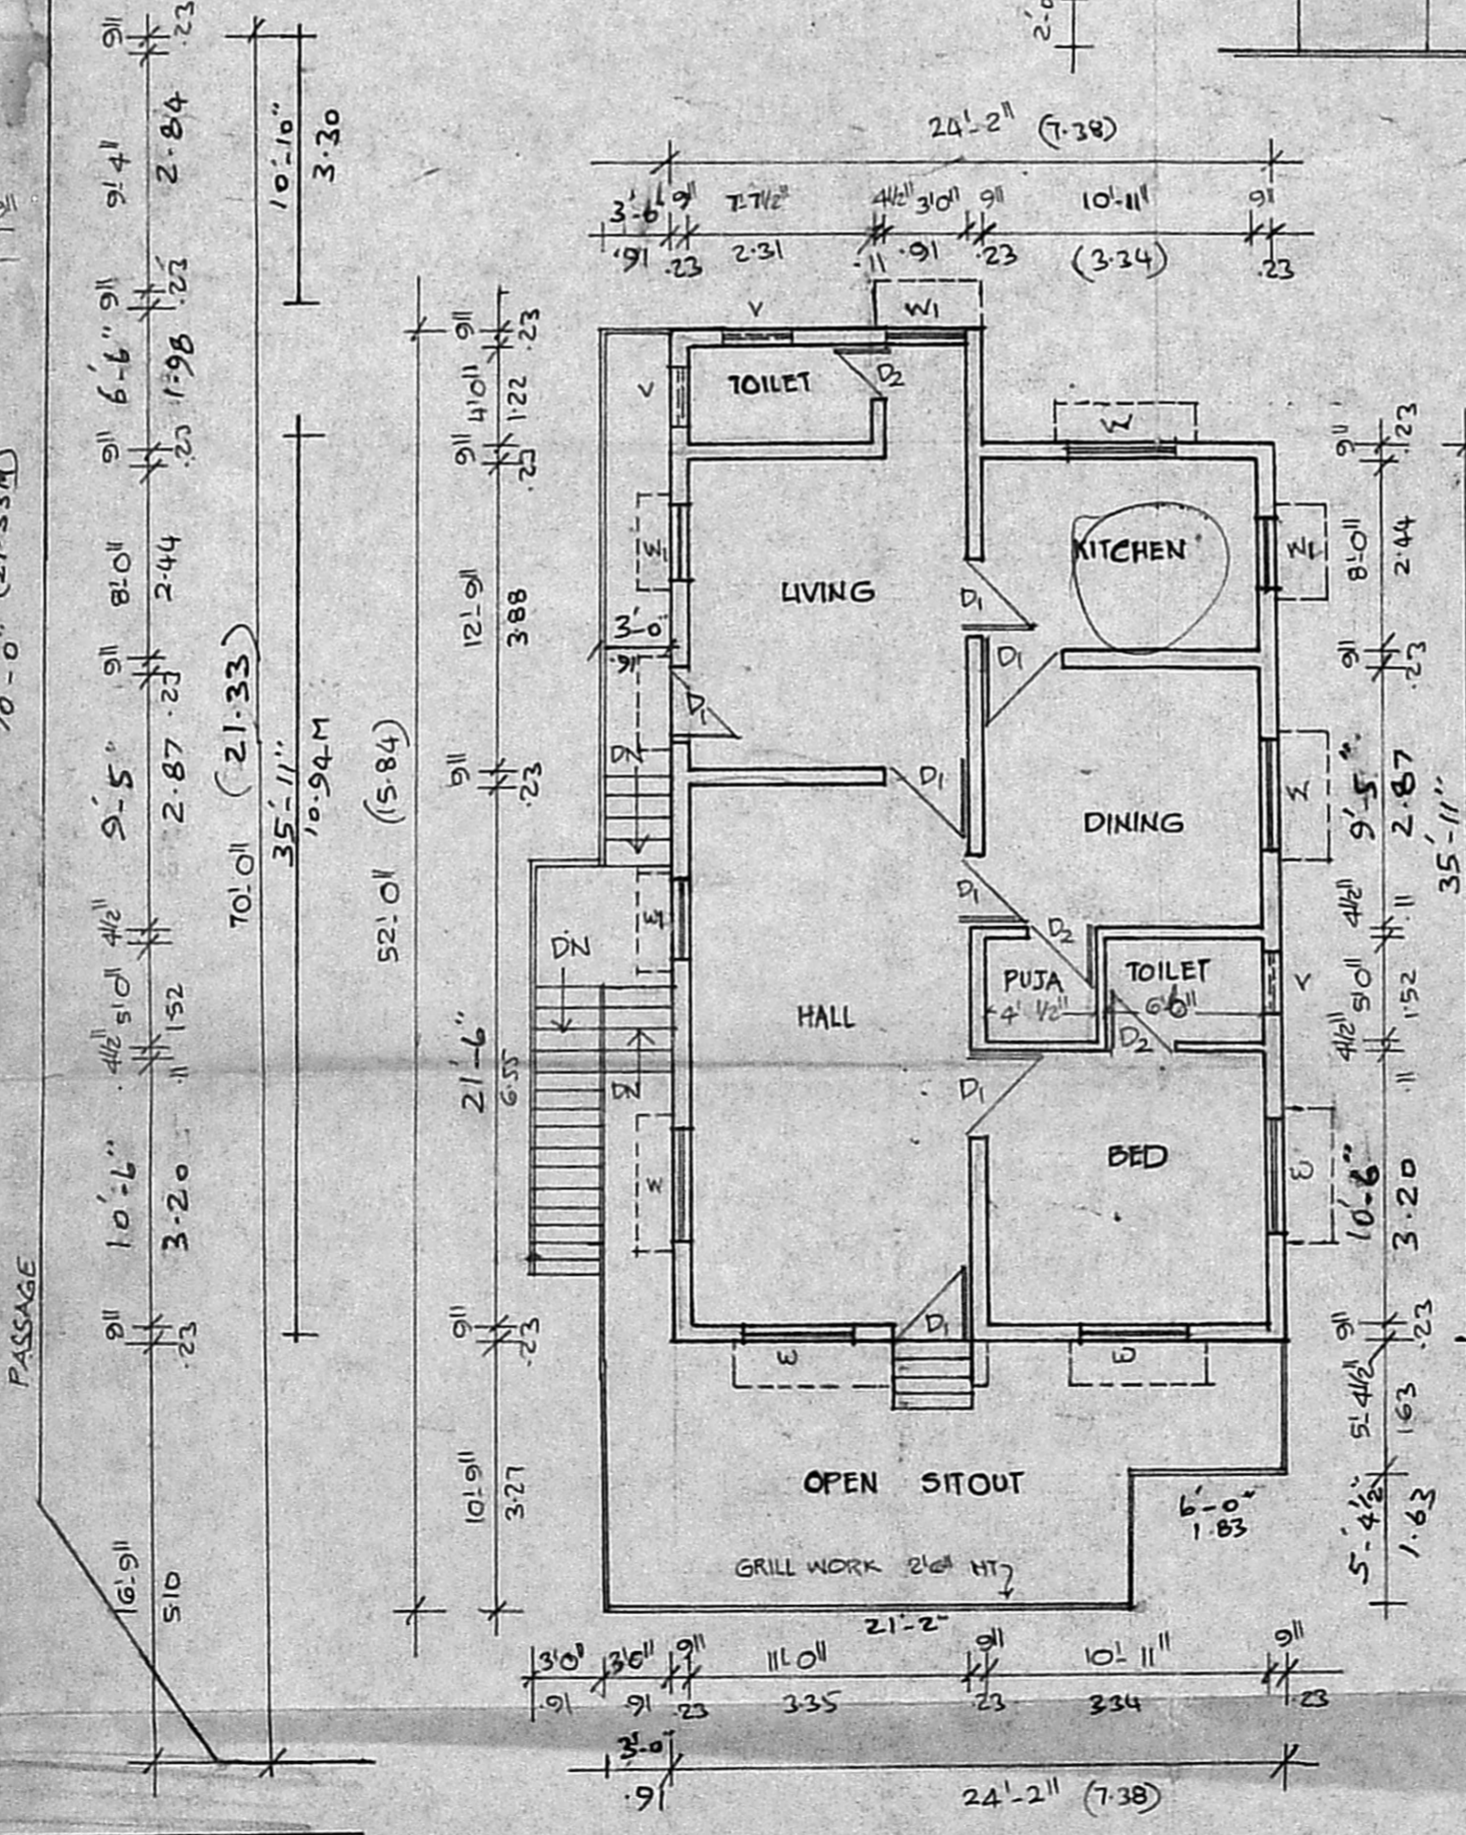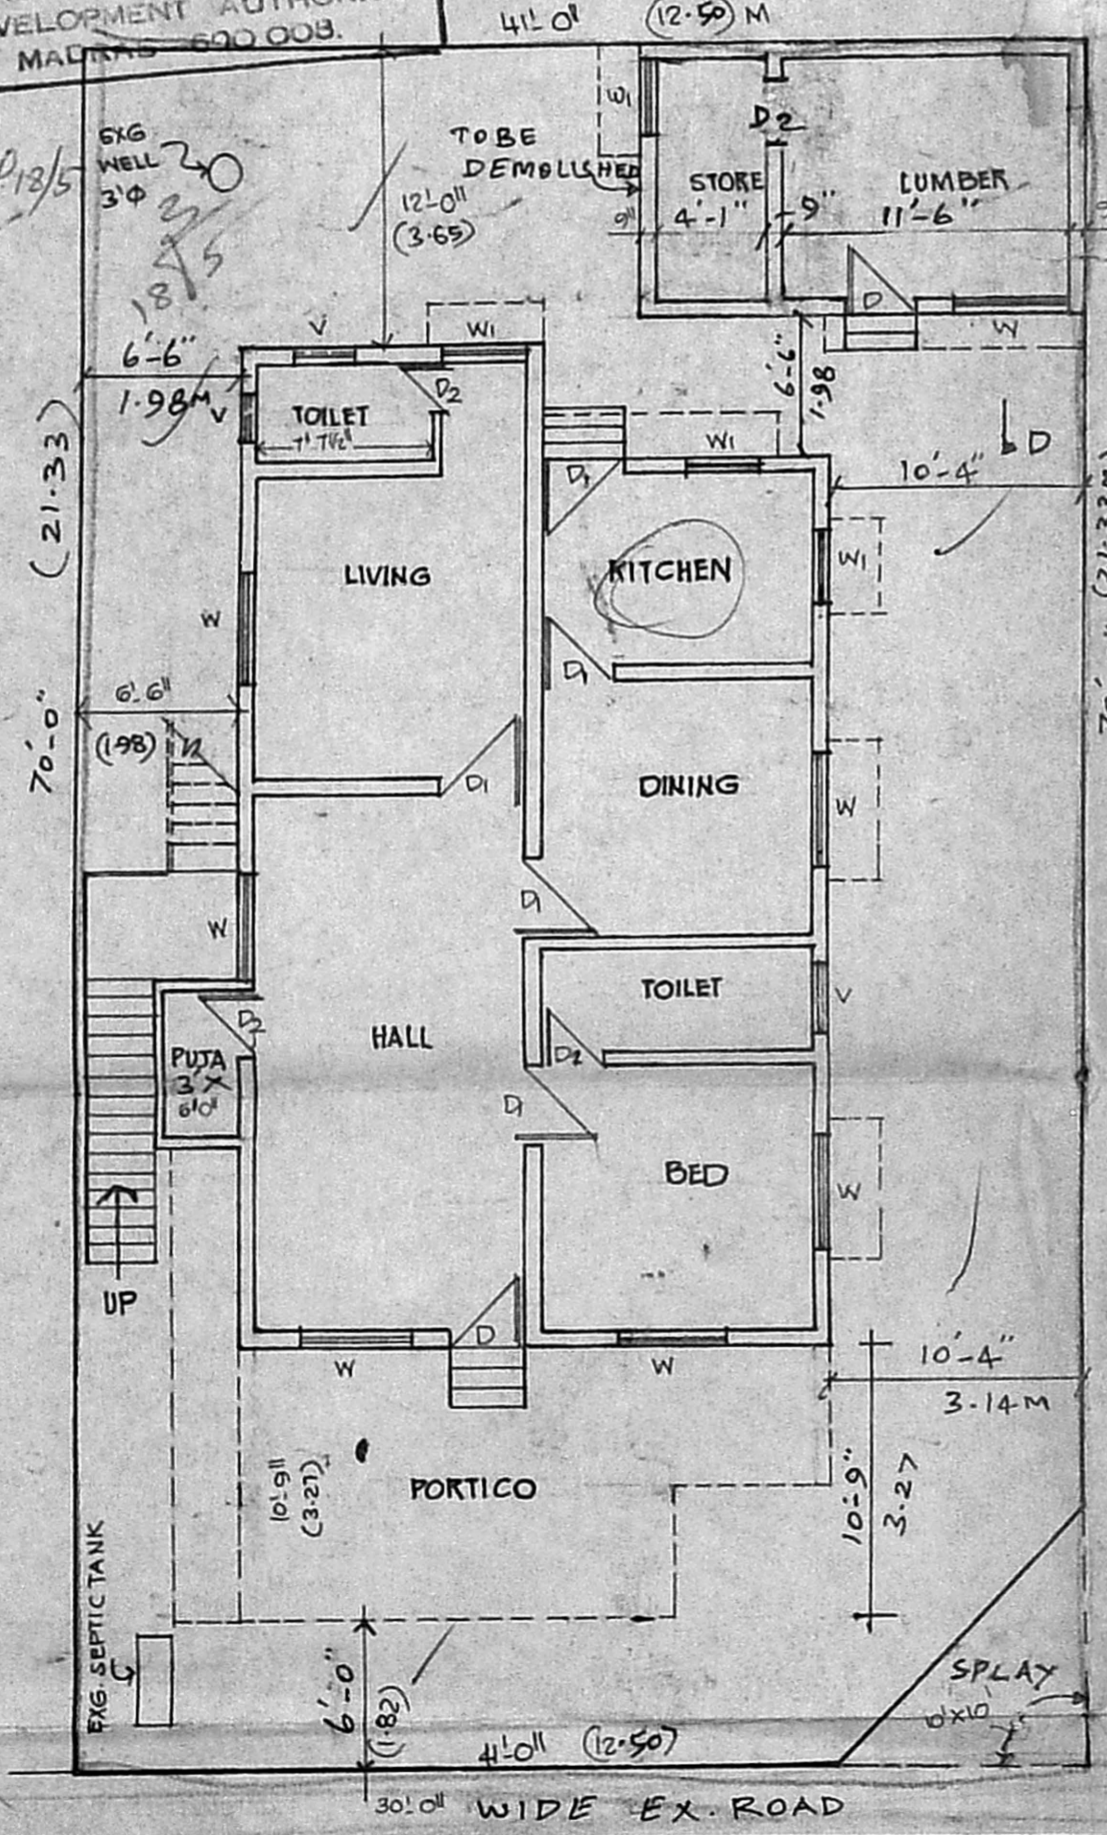

FIRST FLOOR PLAN

DETAIL OF SEPTIC TANK