




A2/24625/92  
 SCRUTINY PLAN

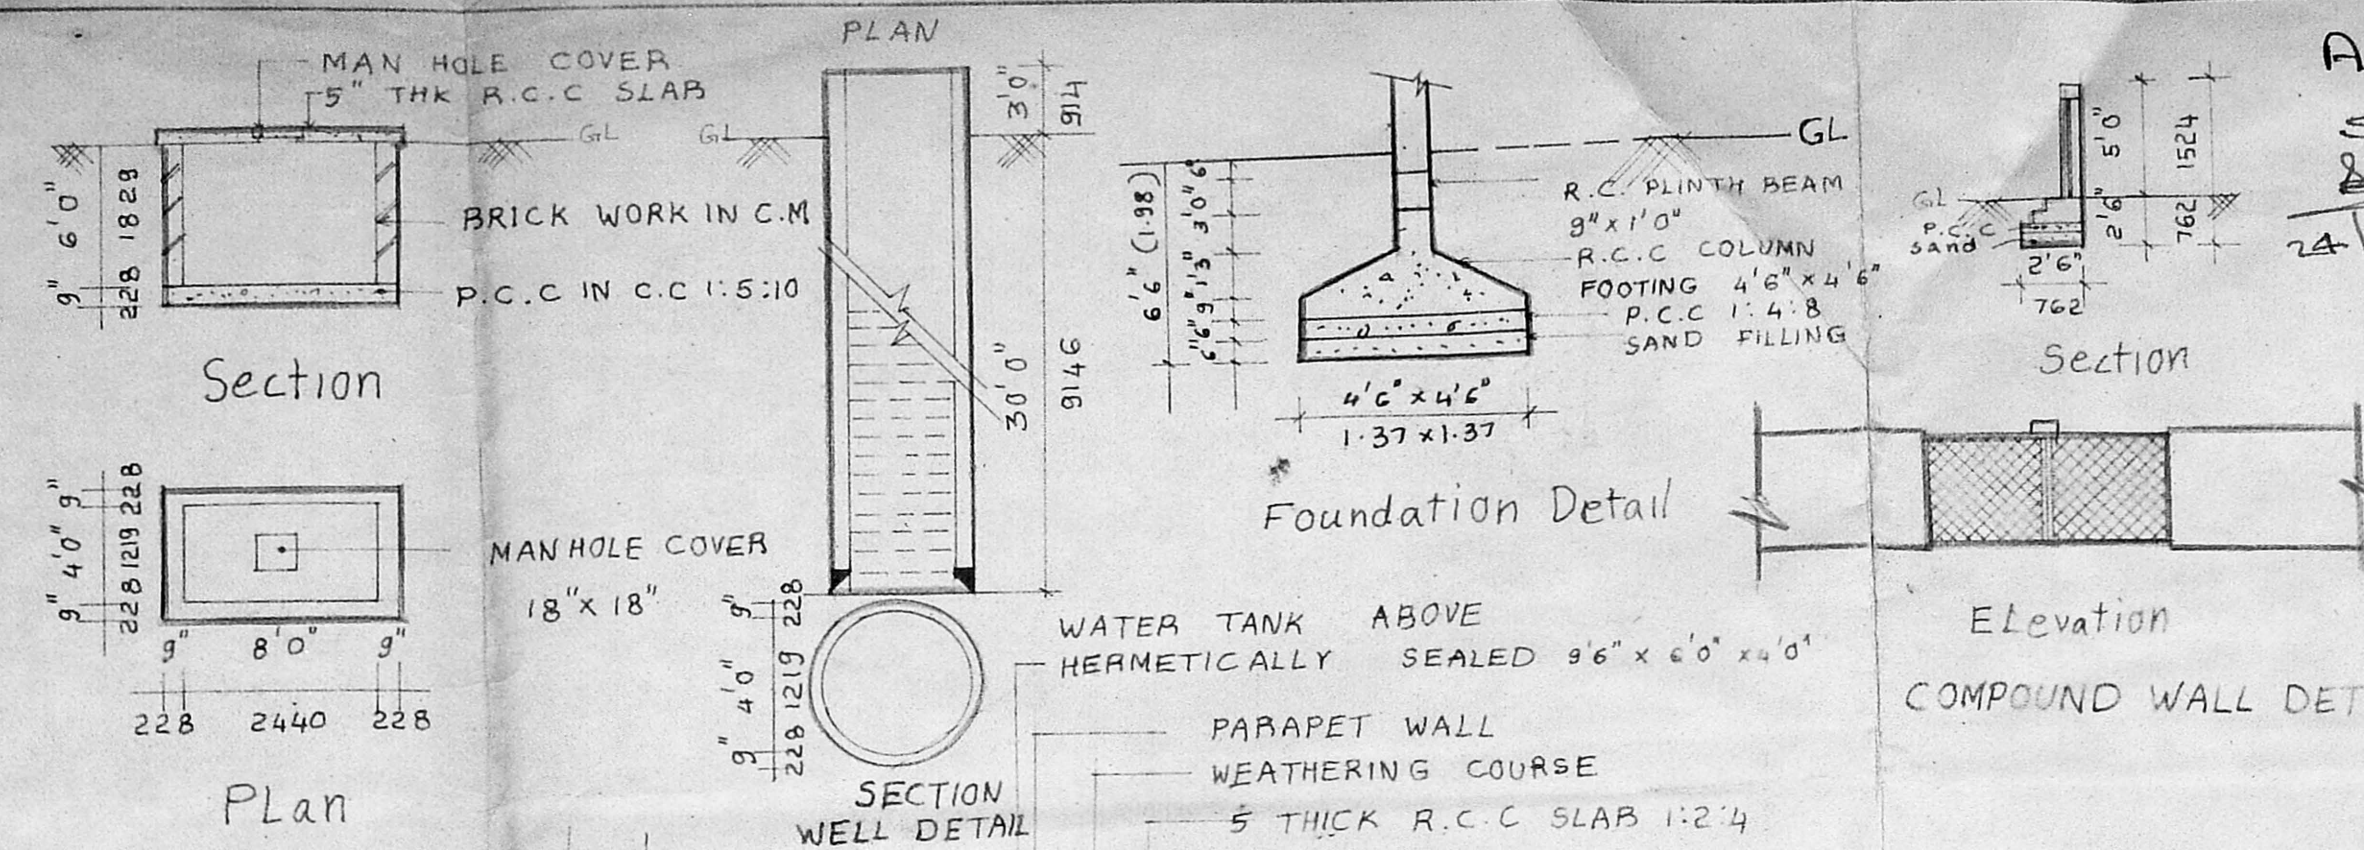

Elevation  
 COMPOUND WALL DETAIL

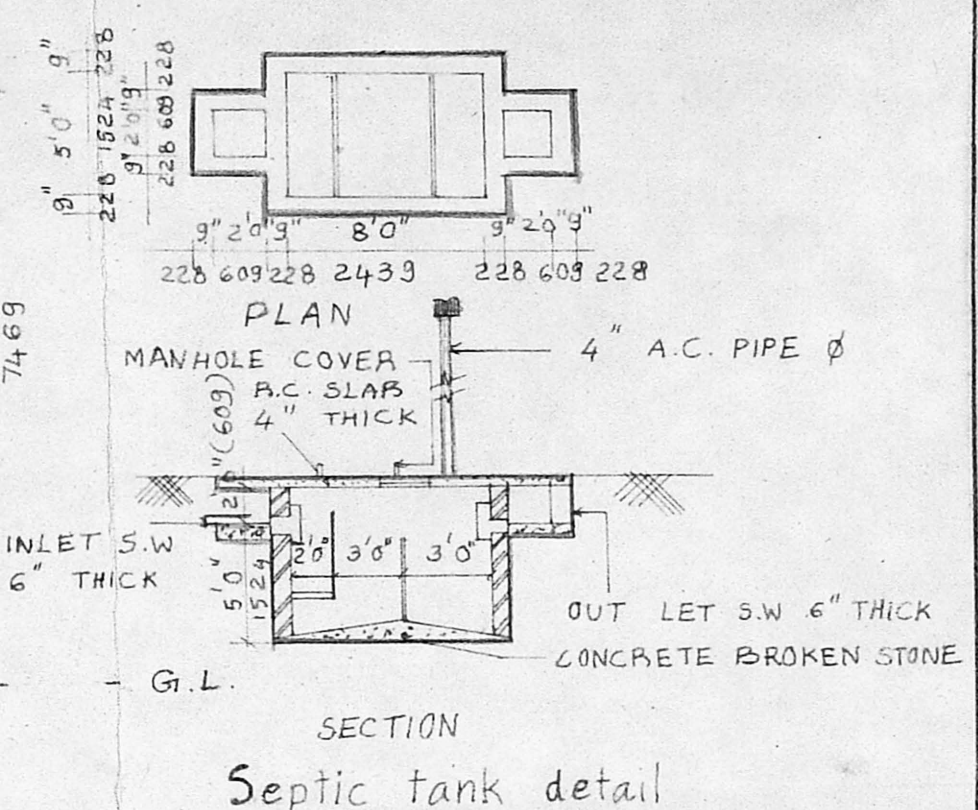

SECTION  
 Septic tank detail

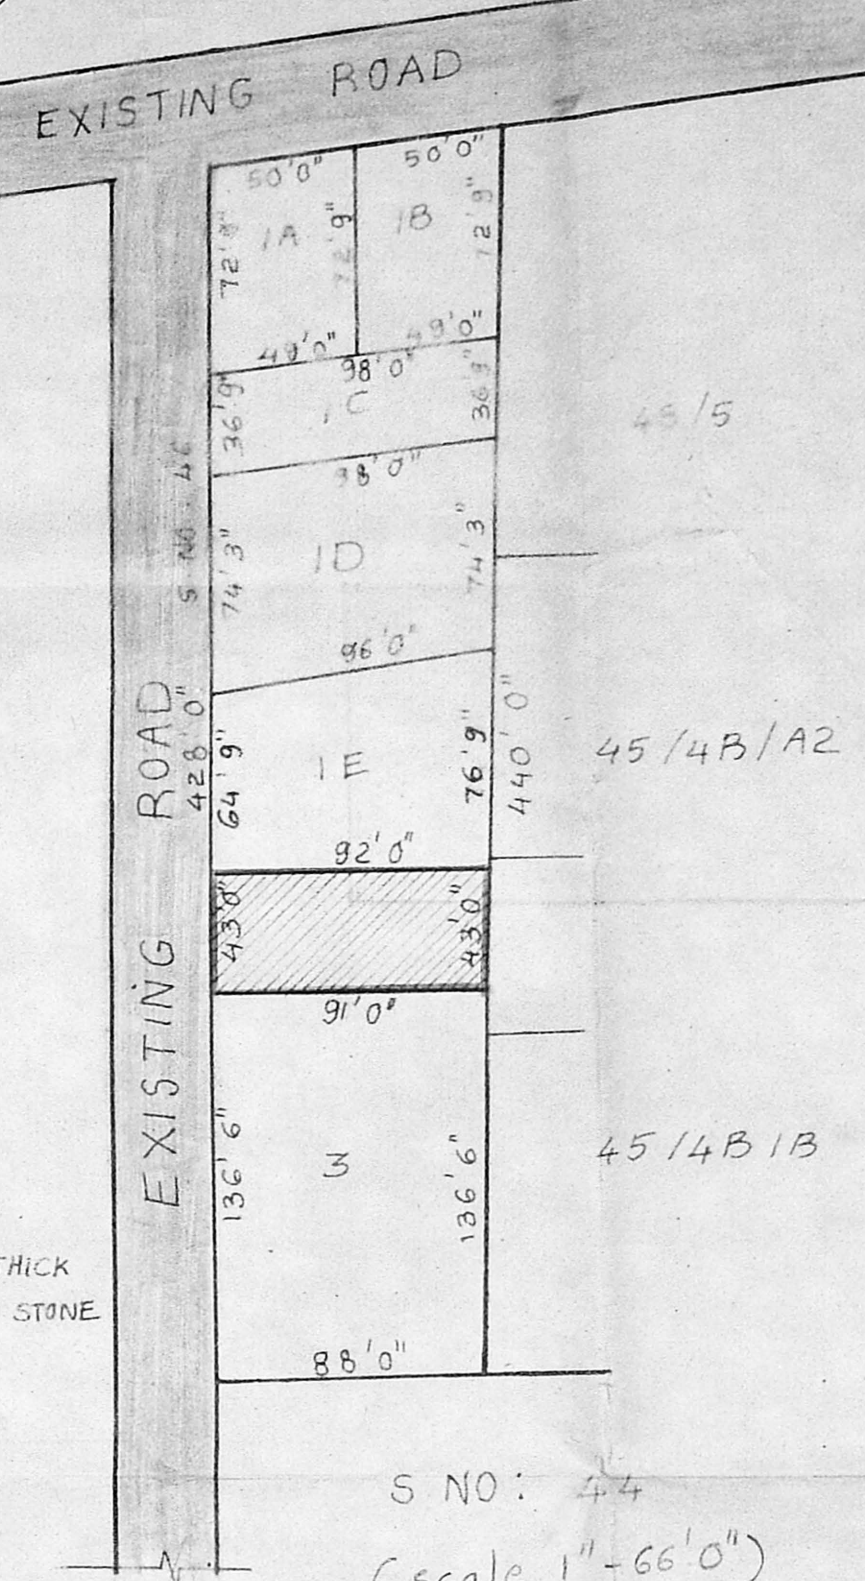

S NO: 44  
 (scale 1"=66'0")

SCHEDULE OF JOINERY	
D	PANELLED DOOR 3'0" x 7'0"
D1	DO 2'6" x 7'0"
W	GLAZED WINDOW 6'0" x 4'6"
W1	DO 4'3" x 4'6"
W2	DO 4'0" x 3'0"
W3	DO 3'0" x 4'6"
V	VENTILATOR 2'0" x 2'0"
W4	GLAZED WINDOW 3'0" x 7'0"

**SPECIFICATION**

FOUNDATION R.C.C. FOOTING IN 1:2:4 REINFORCED CEMENT CONCRETE R.C. PLINTH BEAM R.C.C. LINTEL R.C.C. BEAM & ROOF CEMENT CONCRETE SUPER STRUCTURE CEMENT WORK IN TABLE MOULDED BRICKS LAID WITH C.M. 1:6 PLASTERING IN C.M. MORTAR 1:5 12mm THICK. FLOORING MOSAIC TILES WOOD WORK BEST INDIAN VENTRAK

**AREA STATEMENT**

	Sq. Ft.	Sq. M.
PLOT AREA	3934.5	365.65
GROUND FLOOR	1390.0	129.18
FIRST FLOOR	1427.5	132.66
STAIR HEAD ROOM	108.75	10.10
TOTAL AREA	2942.25	243.44


**COLOUR CODE REFERENCE**

PROPOSED LINE SHOWN THUS	
ROAD LINE SHOWN THUS	
BOUNDARY LINE SHOWN THUS	
SEWER LINE SHOWN THUS	
WATER LINE SHOWN THUS	

PLAN SHOWING THE PROPOSED RESIDENCE FOR DR. SHANMUGHAM.R. AT SURVEY NO. 45/4A SEEVARAM VILLAGE, SAIDAPET TALUK, CHENGAI ANNA DISTRICT.

OWNER SIGNATURE

*R. Shanmugham*

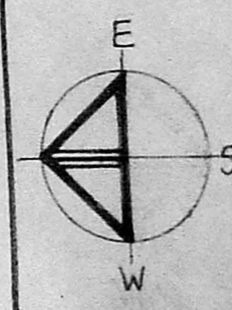

DATE: \_\_\_\_\_ JOB NO: \_\_\_\_\_  
 SCALE: 1" = 8'0" DRG NO: \_\_\_\_\_


LICENSED SURVEYOR

*Rajashree Sharath*


**RAJASHREE SHARATH**  
 M.Arch, M.C.A., A.I.I.A.  
 Registered Architect No. CA/90/13058  
 Licensed Surveyor Class I No. 214

architect





RAJASHREE SHARATH  
 m. arch, m.c.a., a.i.i.a.

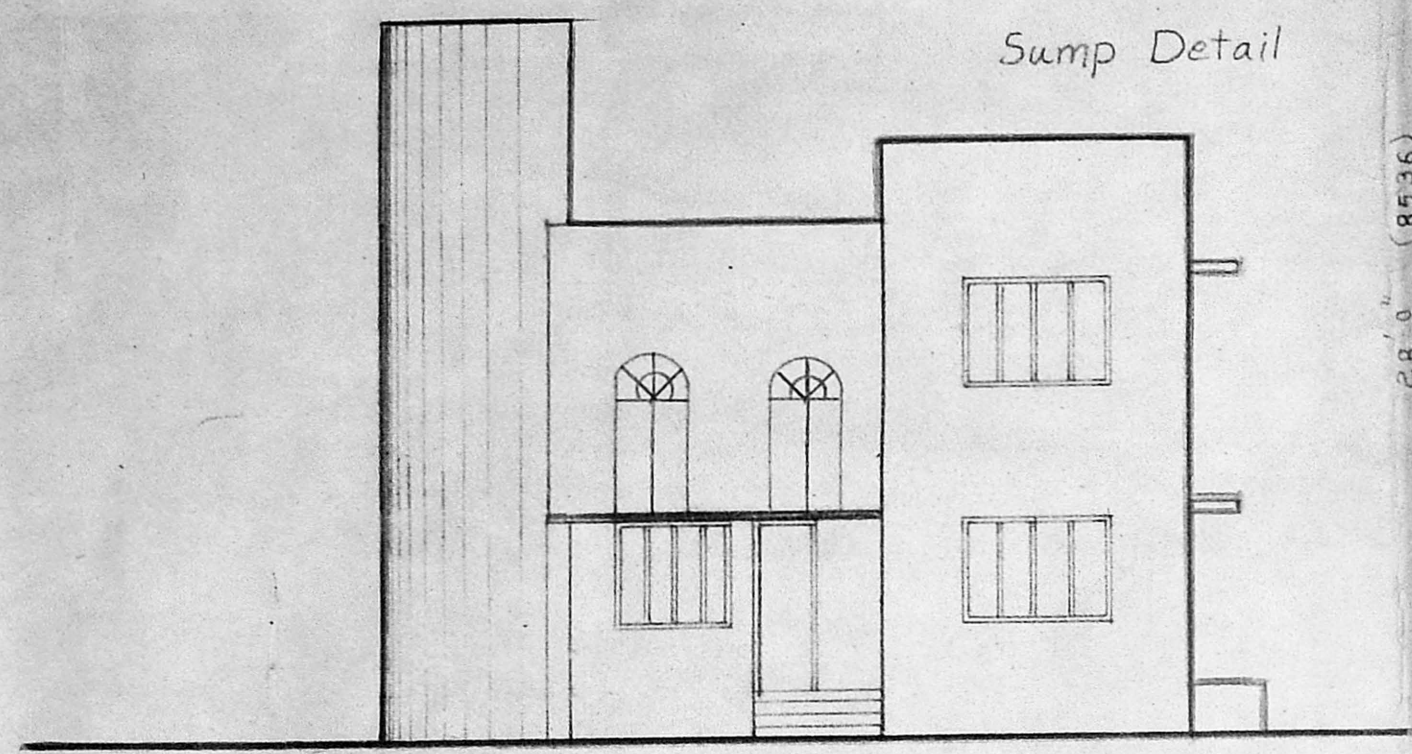


Front Elevation

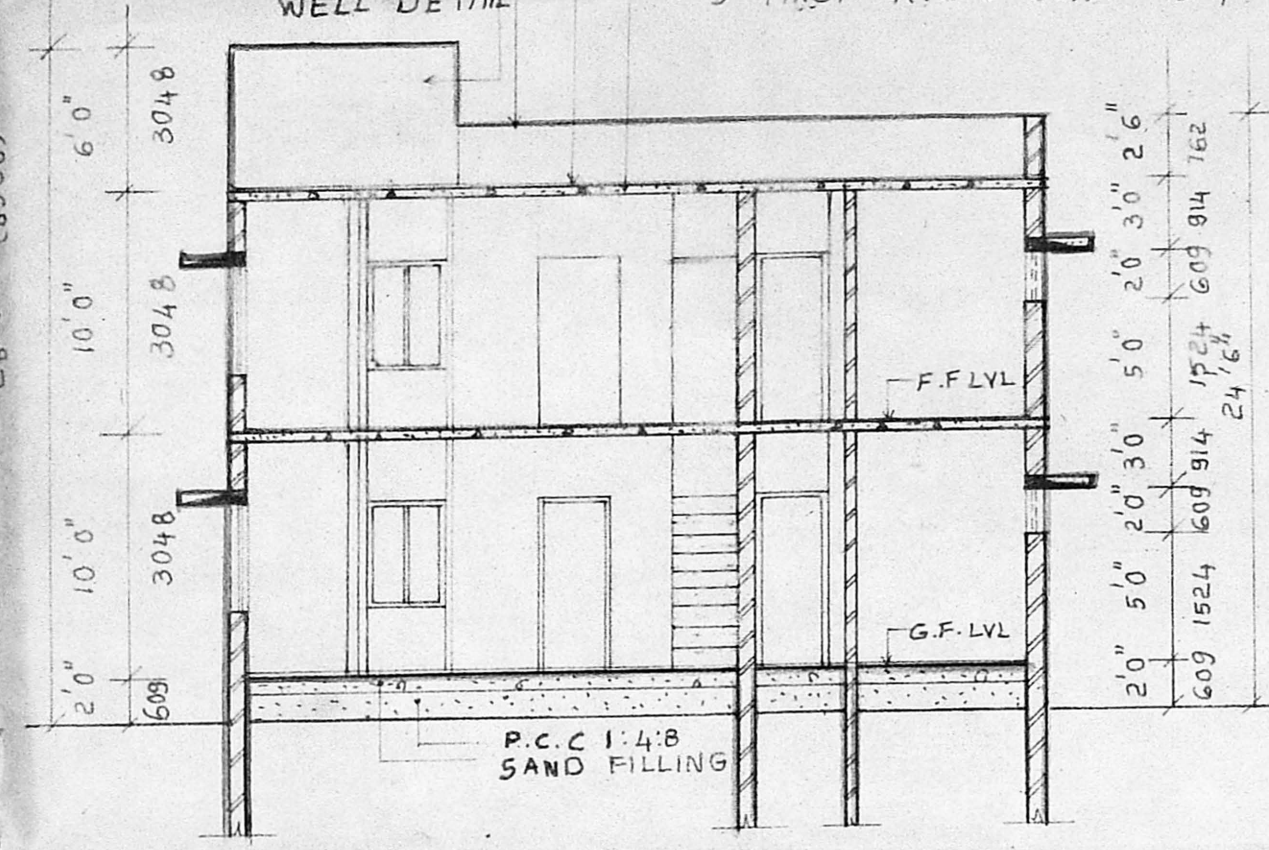


Section Thro A-A

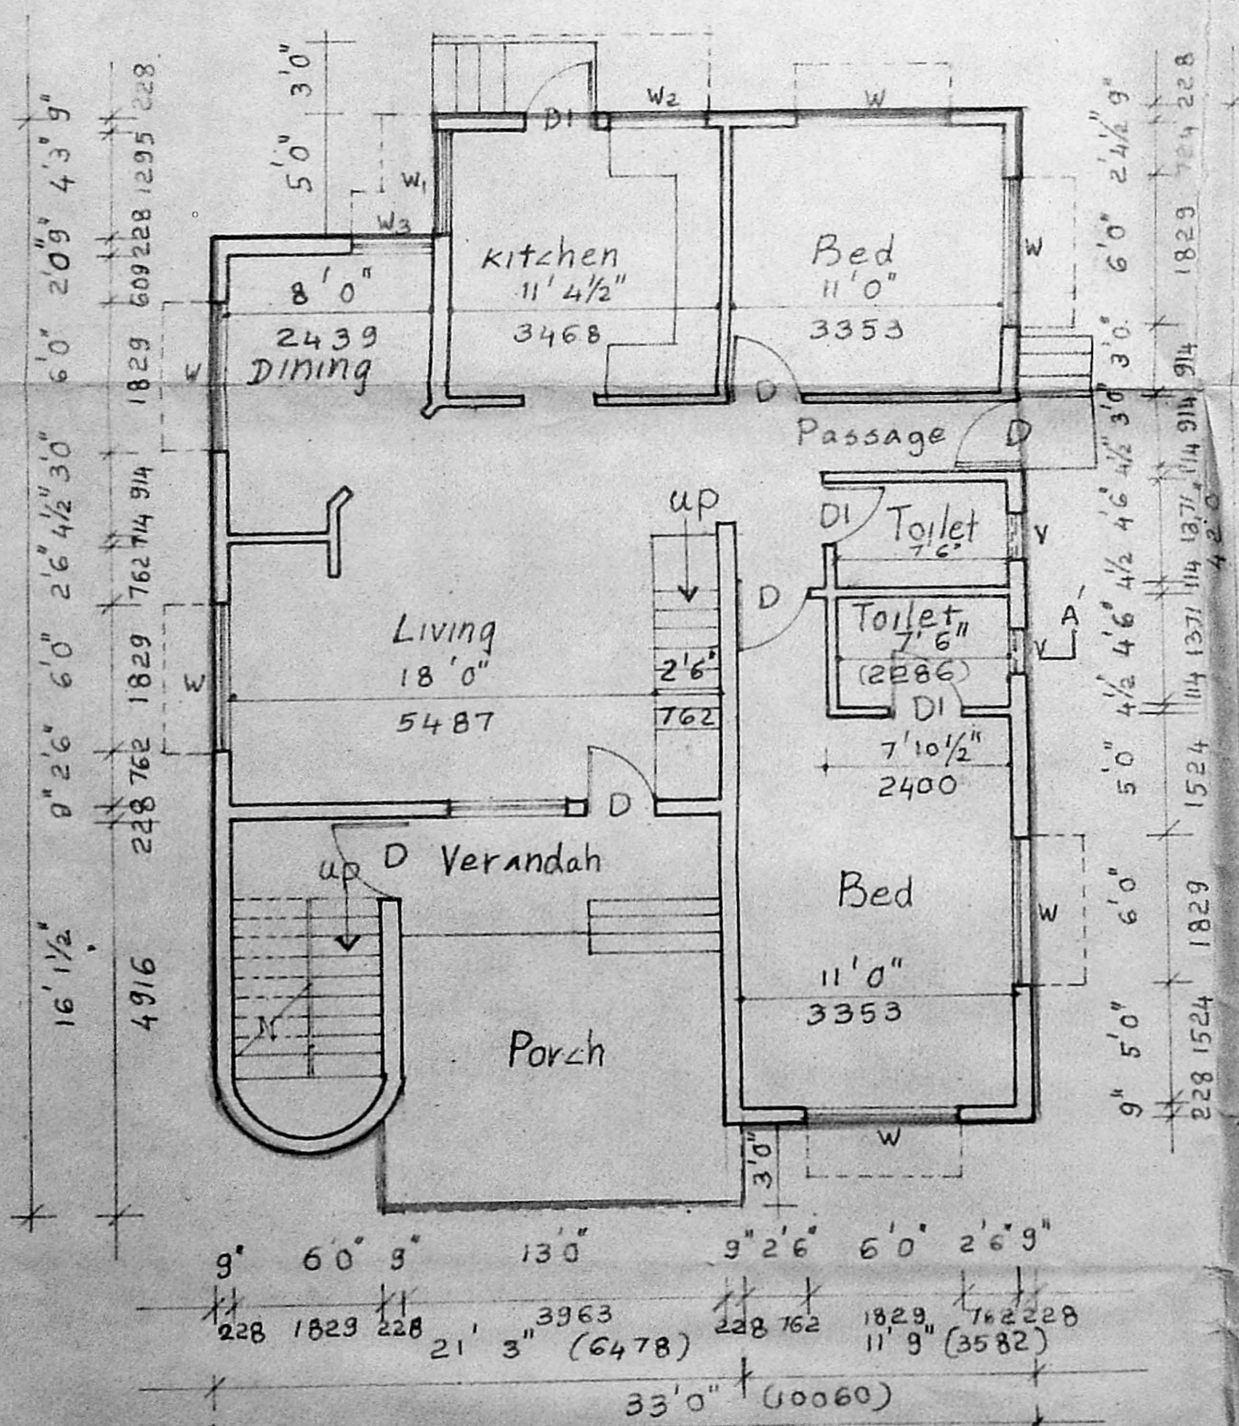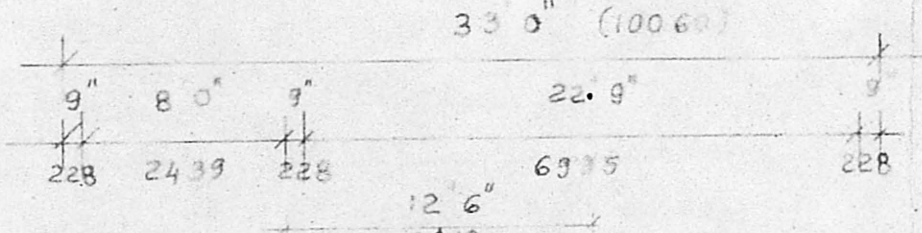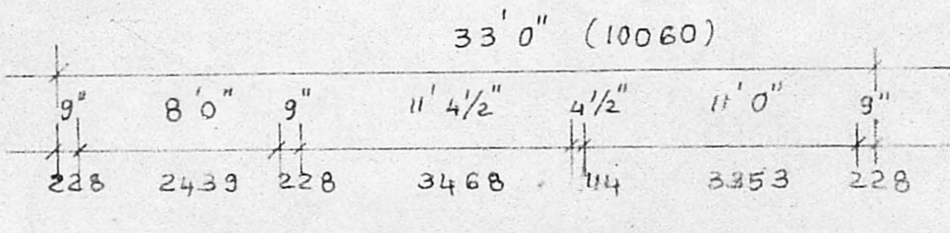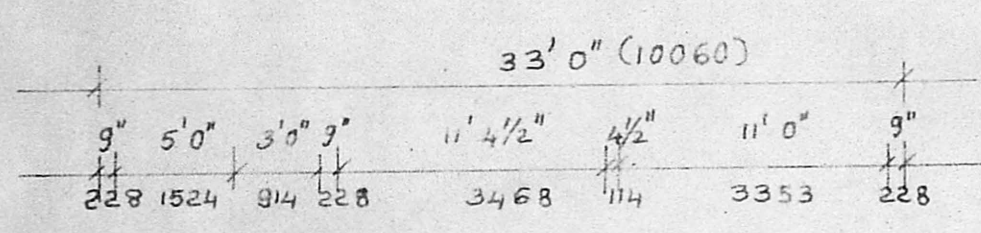

Ground Floor Plan

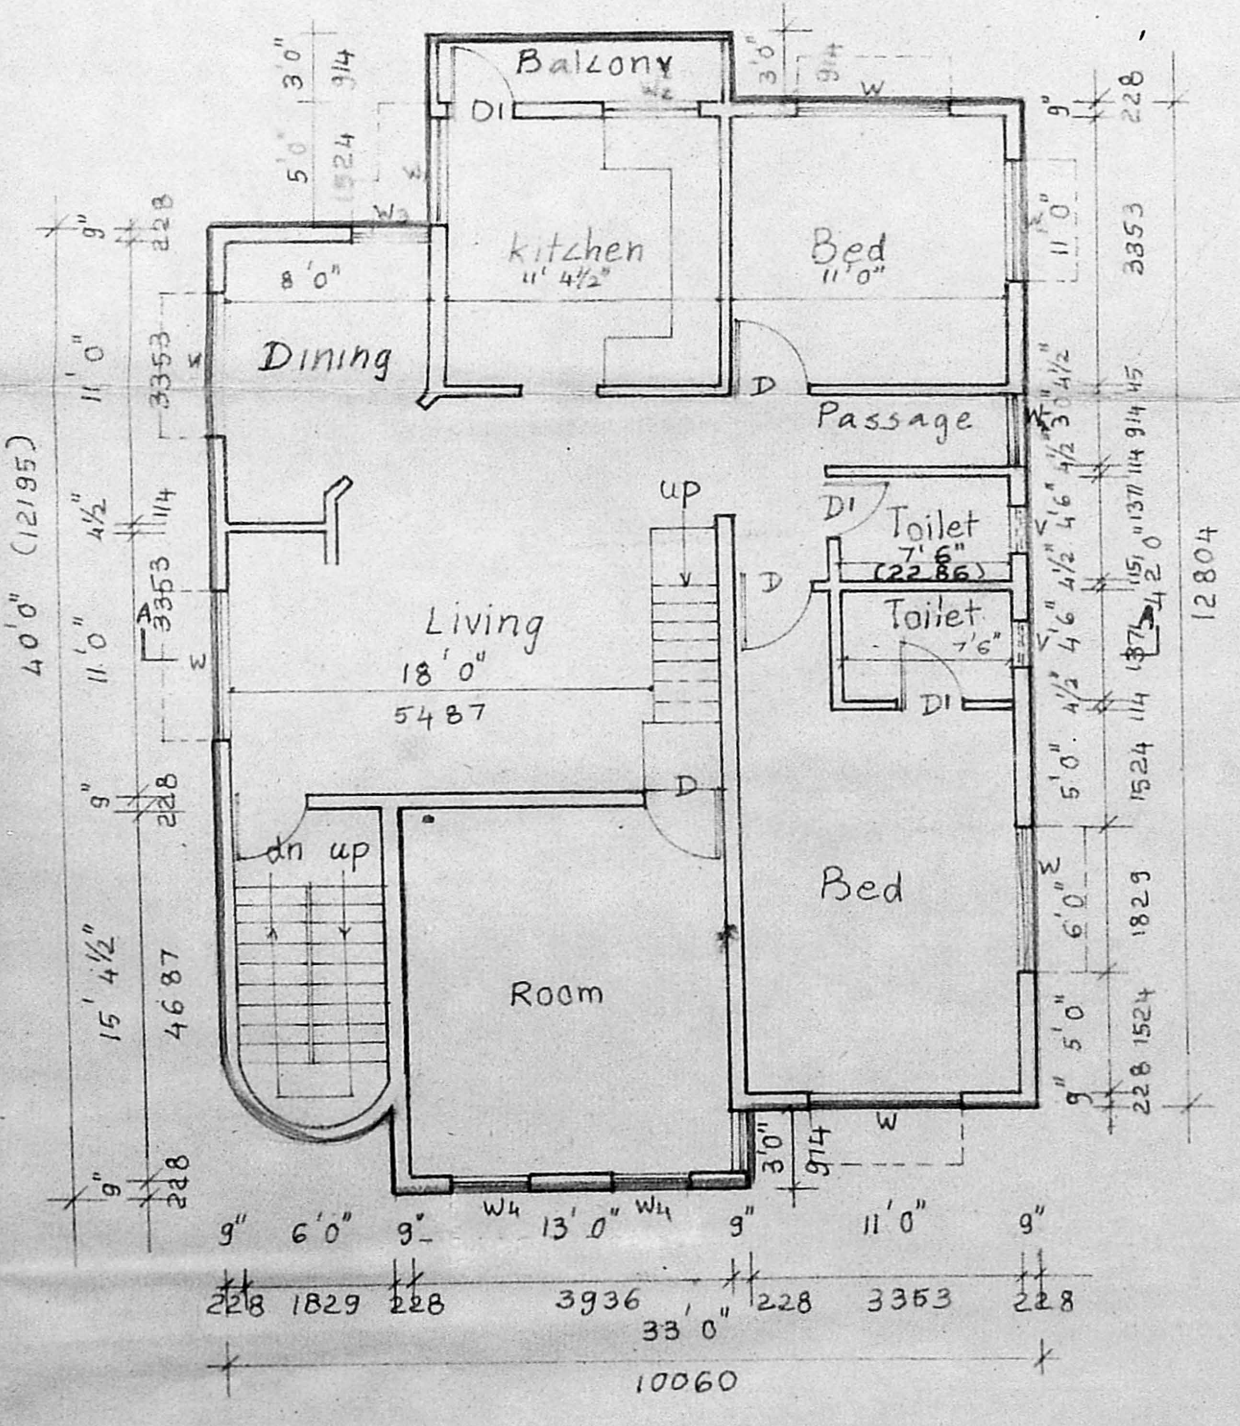


First Floor Plan GF

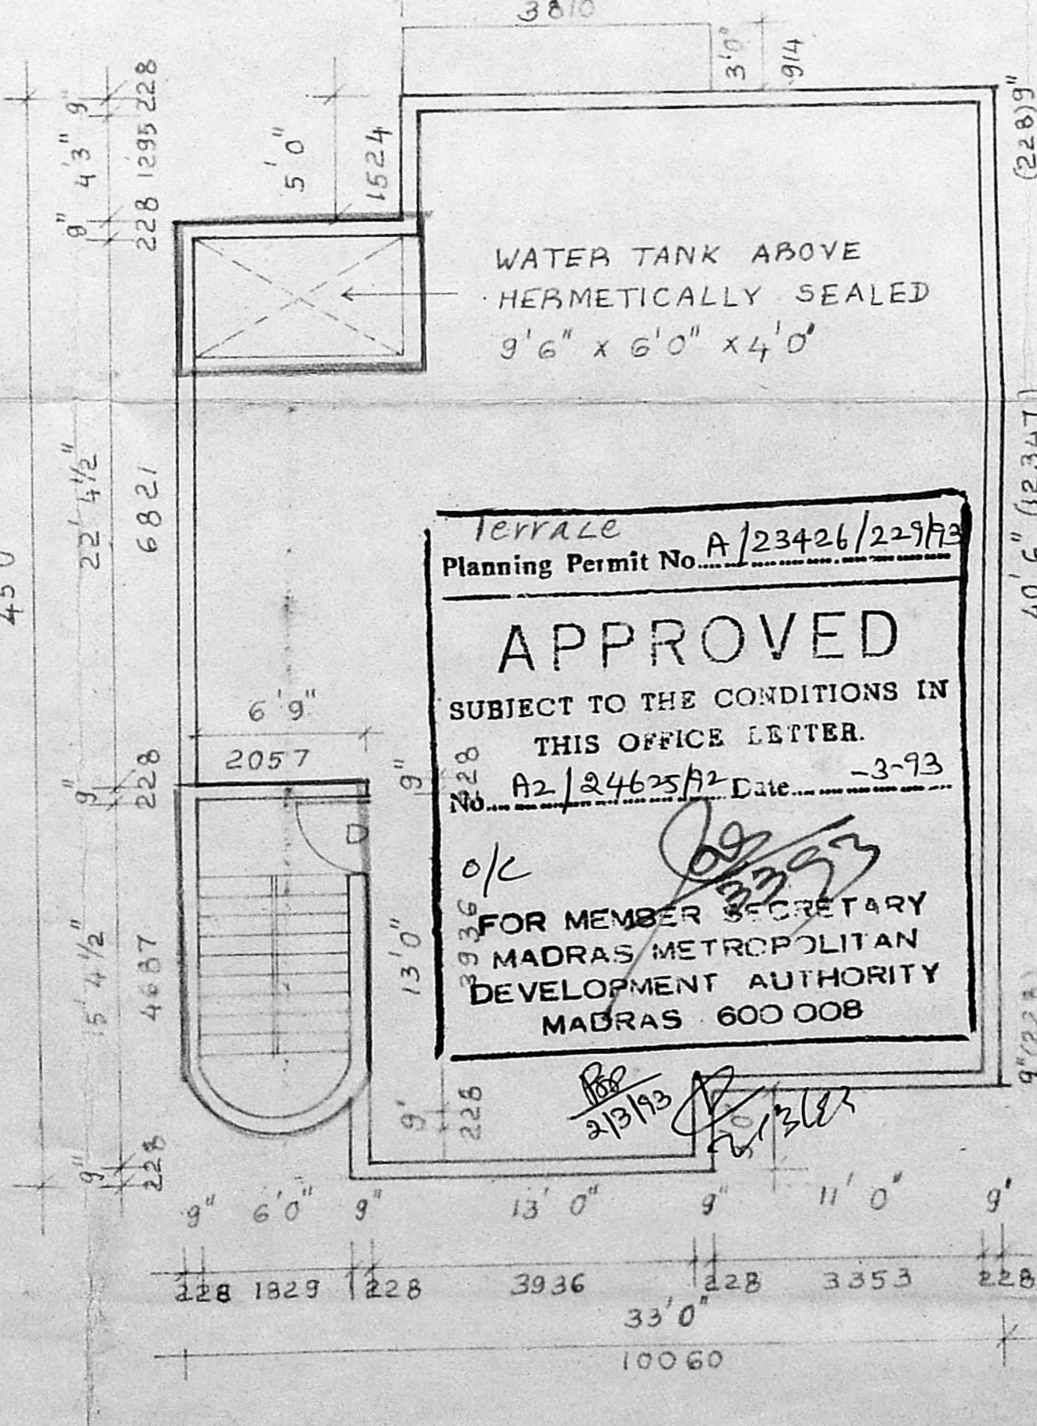

TERRAZE  
 Planning Permit No. A/23426/229/93  
**APPROVED**  
 SUBJECT TO THE CONDITIONS IN THIS OFFICE LETTER.  
 No. A2/24625/92 Date: 3-93  
 ok  
 FOR MEMBER SECRETARY  
 MADRAS METROPOLITAN  
 DEVELOPMENT AUTHORITY  
 MADRAS 600 008

Terrace Plan

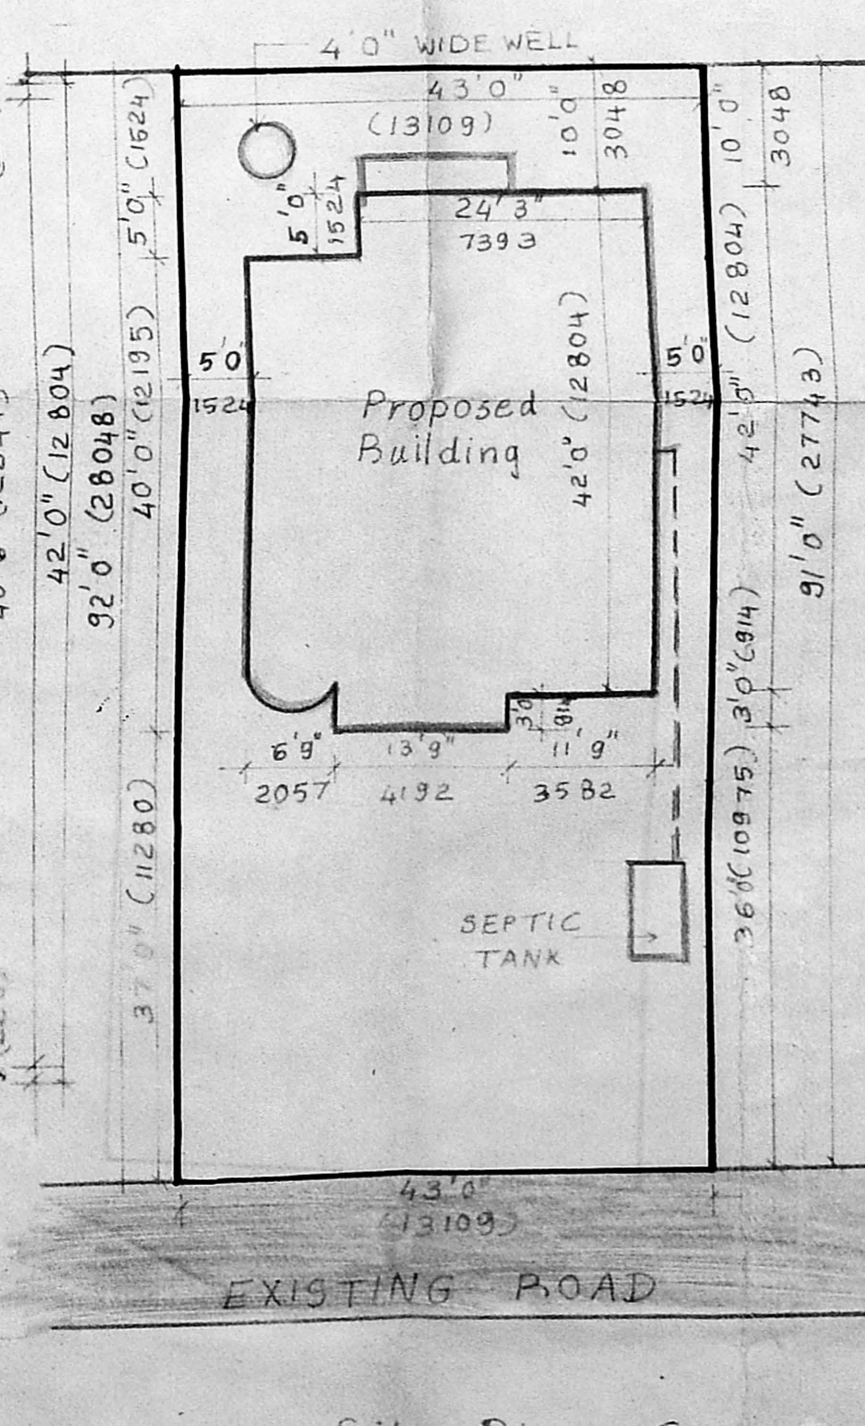

Site Plan (scale 1:200)