


FRONT ELEVATION


C. SECTION ON 'AB'

C. SECTION OF WELL

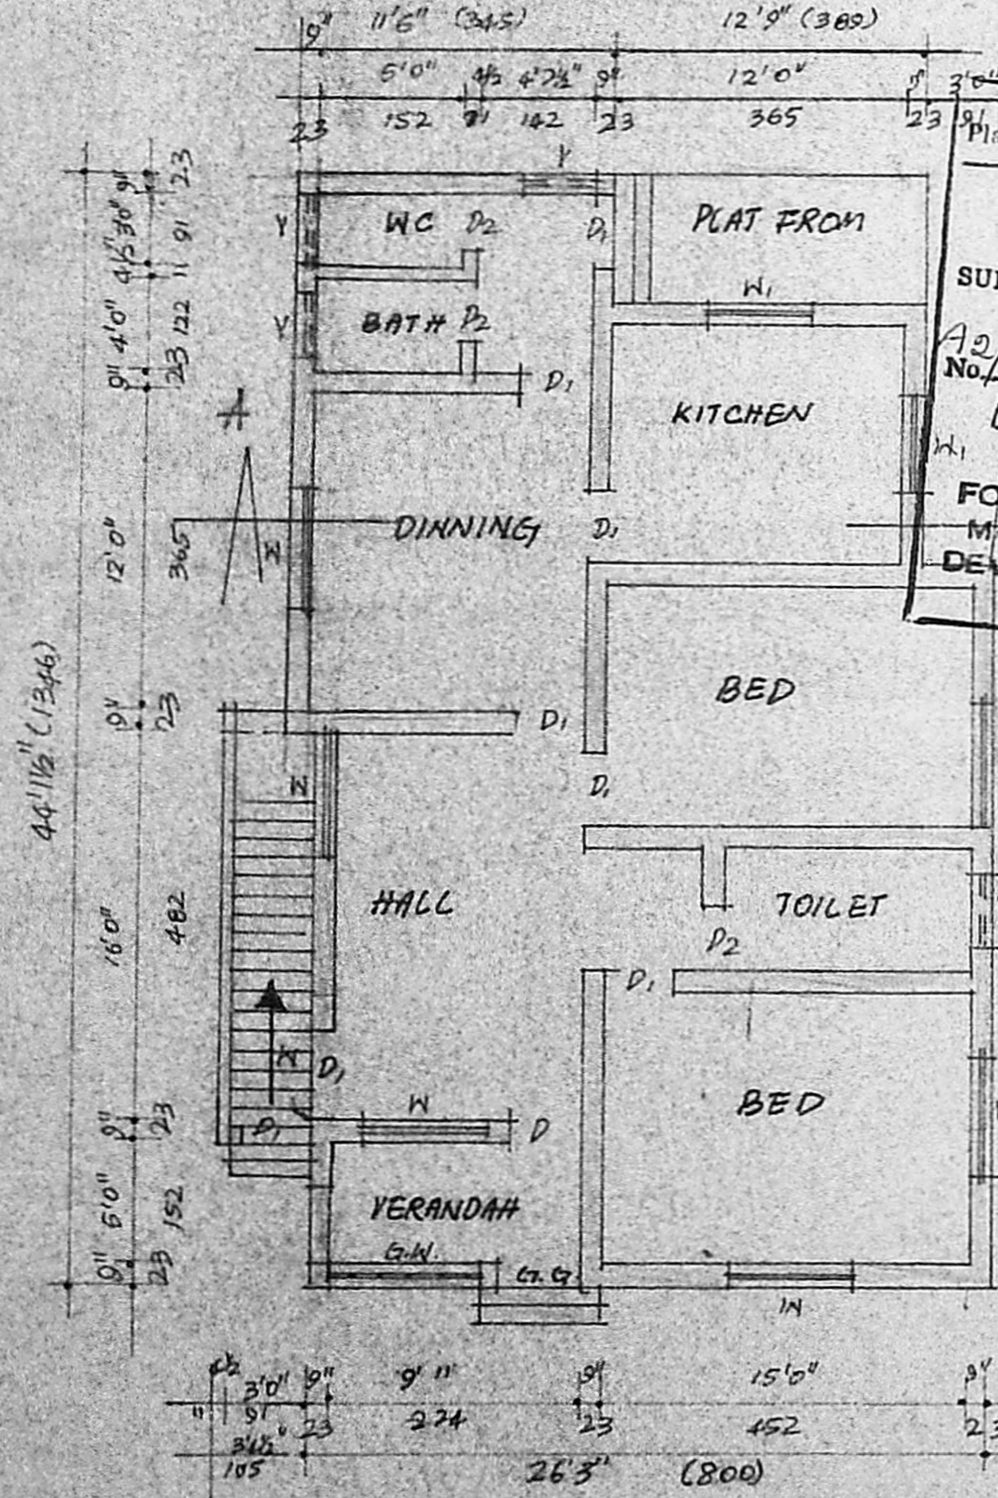


PRO. GROUND FLOOR PLAN

Planning Permit No. A/ 23255/58/93
APPROVED
 SUBJECT TO THE CONDITIONS IN THIS OFFICE LETTER.
 No. 12/277/28/93 Date 1/19/93
 FOR MEMBER SECRETARY
 MADRAS METROPOLITAN
 DEVELOPMENT AUTHORITY
 MADRAS - 600 008.

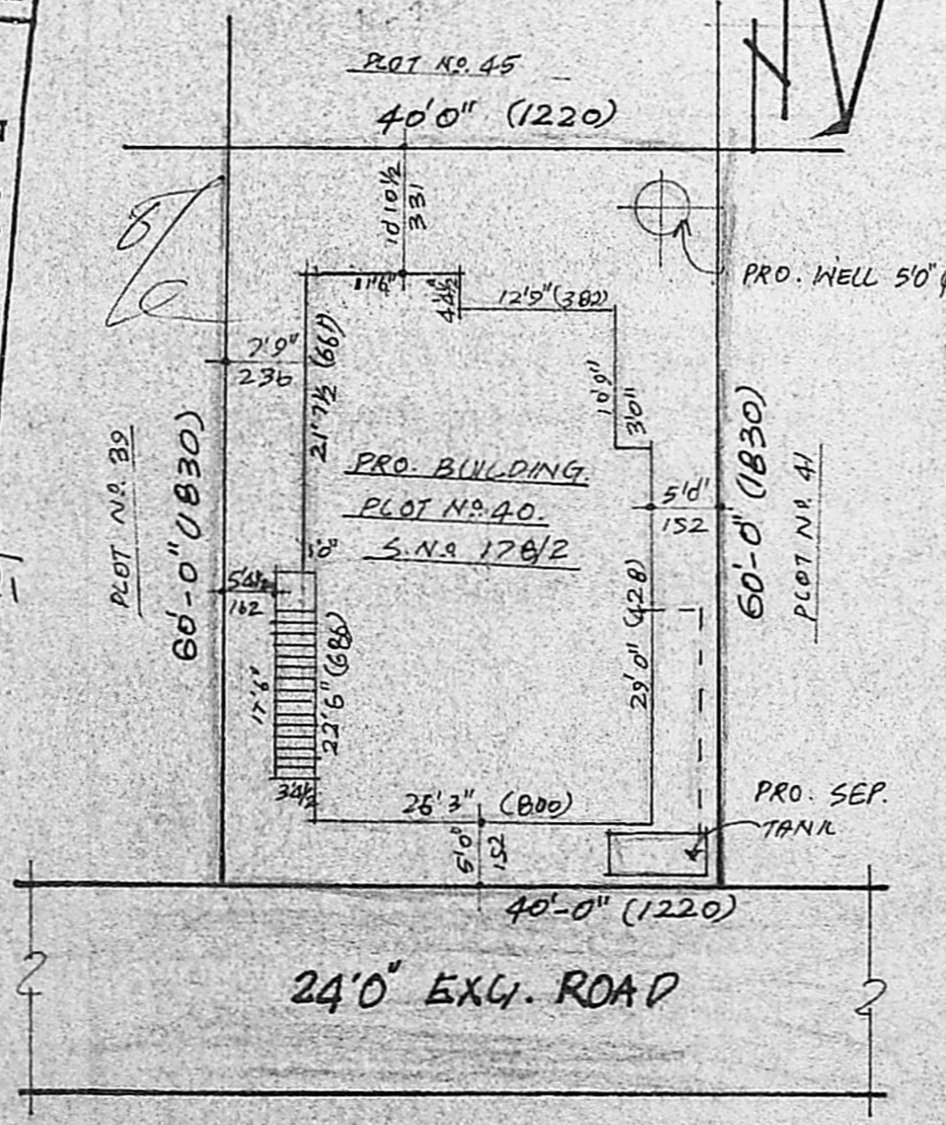


SITE PLAN

SCALE: 1:200.

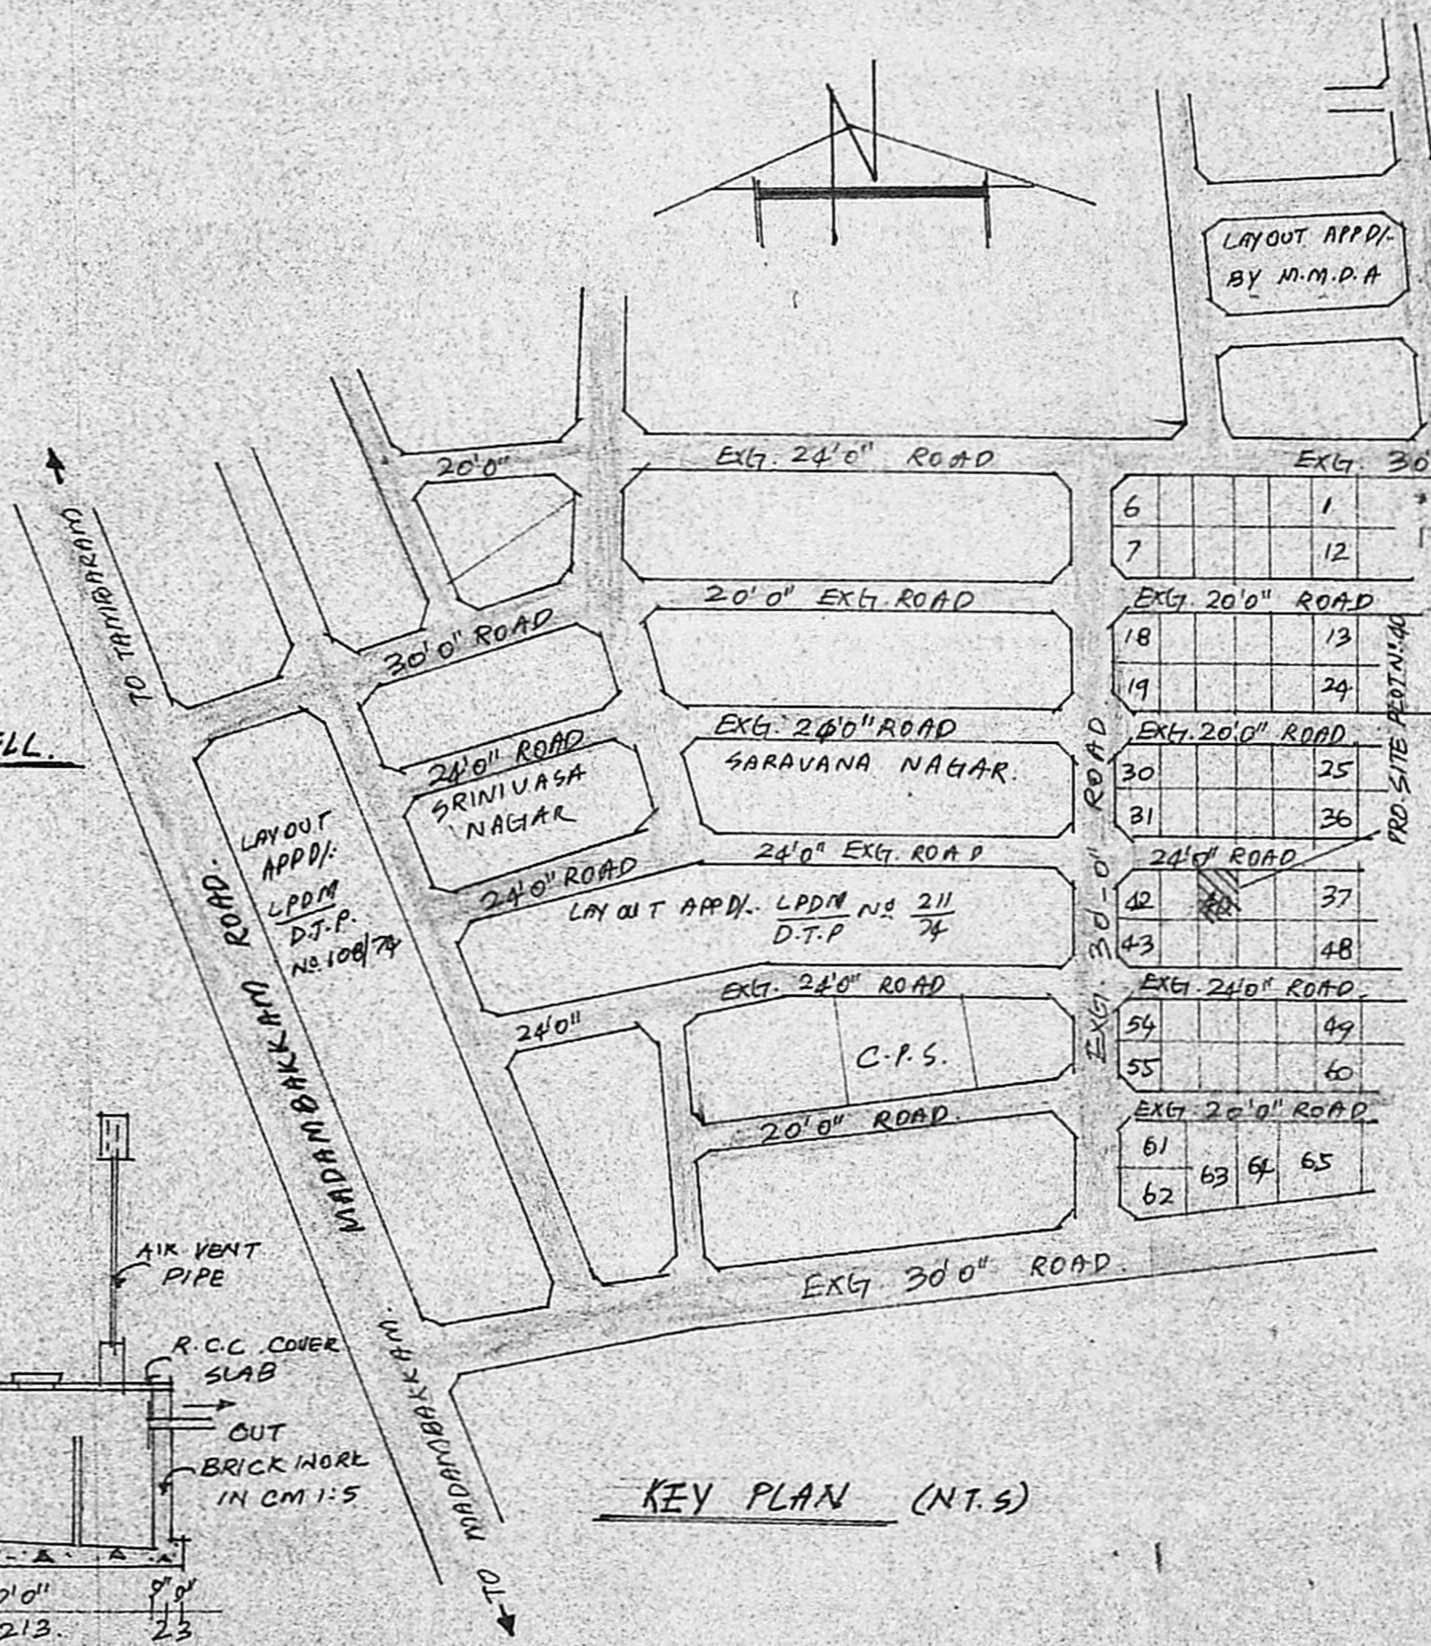

KEY PLAN (N.T.S.)

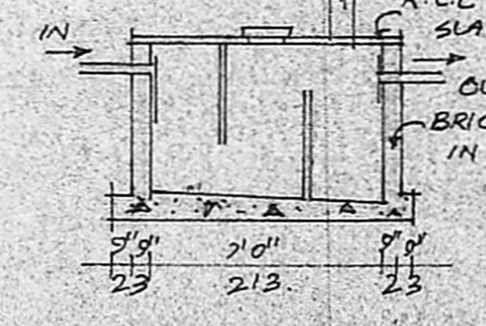

L. SECTION OF SEPTIC TANK

PLAN SHOWING THE PRO. RESIDENTIAL BUILDING AT PLOT NO. 40 IN S.N. 17B/2, PARVATHY NAGAR, RAJAKILPAKKAM VILLAGE, SAIDAPET TALUK, CHENGAI - M.G.R. - DISTRICT.

SEMBAKKAM TOWN PANCHAYAT LIMIT.

SCALE = 1:100 & 1:200.

REFERENCE

G.G. GRILED GATE	- 3'6" x 7'0"	- 105 x 213
D1 - DOOR	- 3'0" x 6'6"	- 91 x 200
D - DOOR	- 3'3" x 6'6"	- 100 x 200
D2 - DOOR	- 2'0" x 6'6"	- 76 x 182
G.M. GRILED WINDOW	- 6'0" x 4'6"	- 182 x 135
W - WINDOW	- 5'6" x 4'6"	- 152 x 135
W1 - WINDOW	- 4'0" x 4'0"	- 122 x 122
V - VENTILATOR	- 3'0" x 1'6"	- 91 x 45

AREA DETAILS

PLOT AREA = 2400.0 SFT - 223.0 m²
 PRO. PLINTH AREA = 114.10 " - 106.00
 F.S.I. = 0.475 ; COVERAGE = 47.5%

COLOUR INDEX.

[Symbol] PROPOSED	[Symbol] SITE BOUNDARY
[Symbol] EXISTING	[Symbol] ROAD.

OWNER - MRS. VIMALAKRISHNAN

M. PALANI, D.C.E.
 LICENSED SURVEYOR
 TAMBARAM MUNICIPALITY
 26, Velacheri Main Road
 MADRAS-600 073
 LICENSED SURVEYOR.

LAYOUT APPD. BY M.M.P.A. P.P.D/L 159/87 No. 160/89 No. 161/89
 14/5/92
 Surveying Plan