




ELEVATION  
30'0" (9.15)

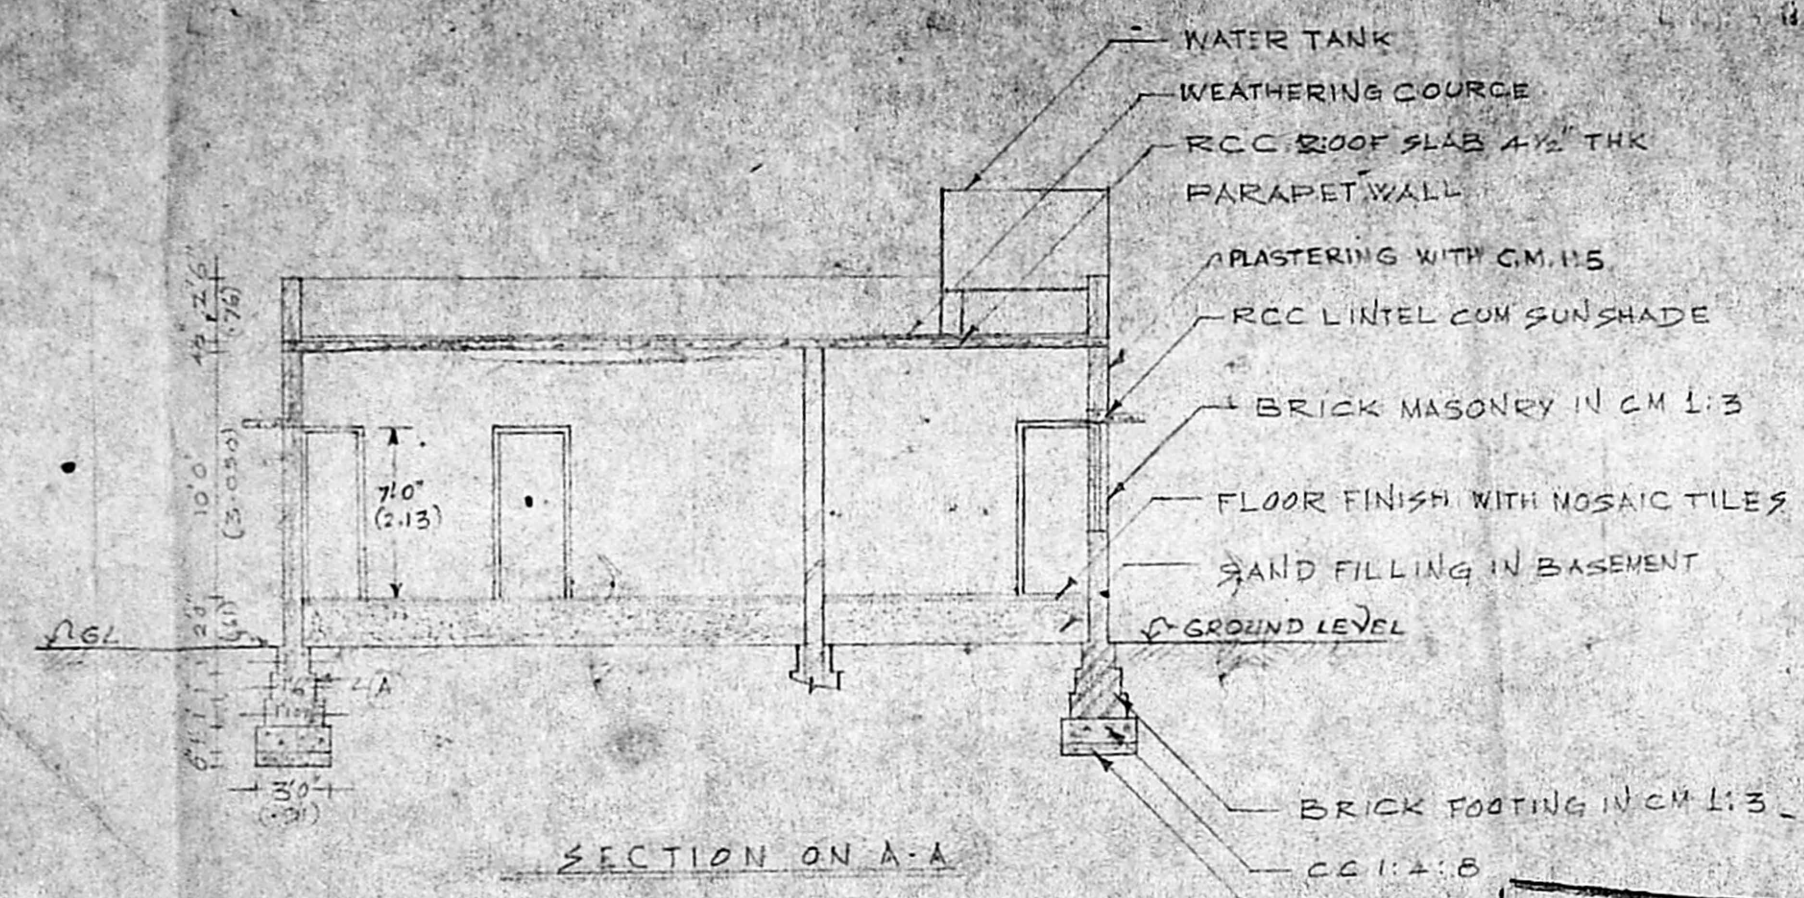

SECTION ON A-A

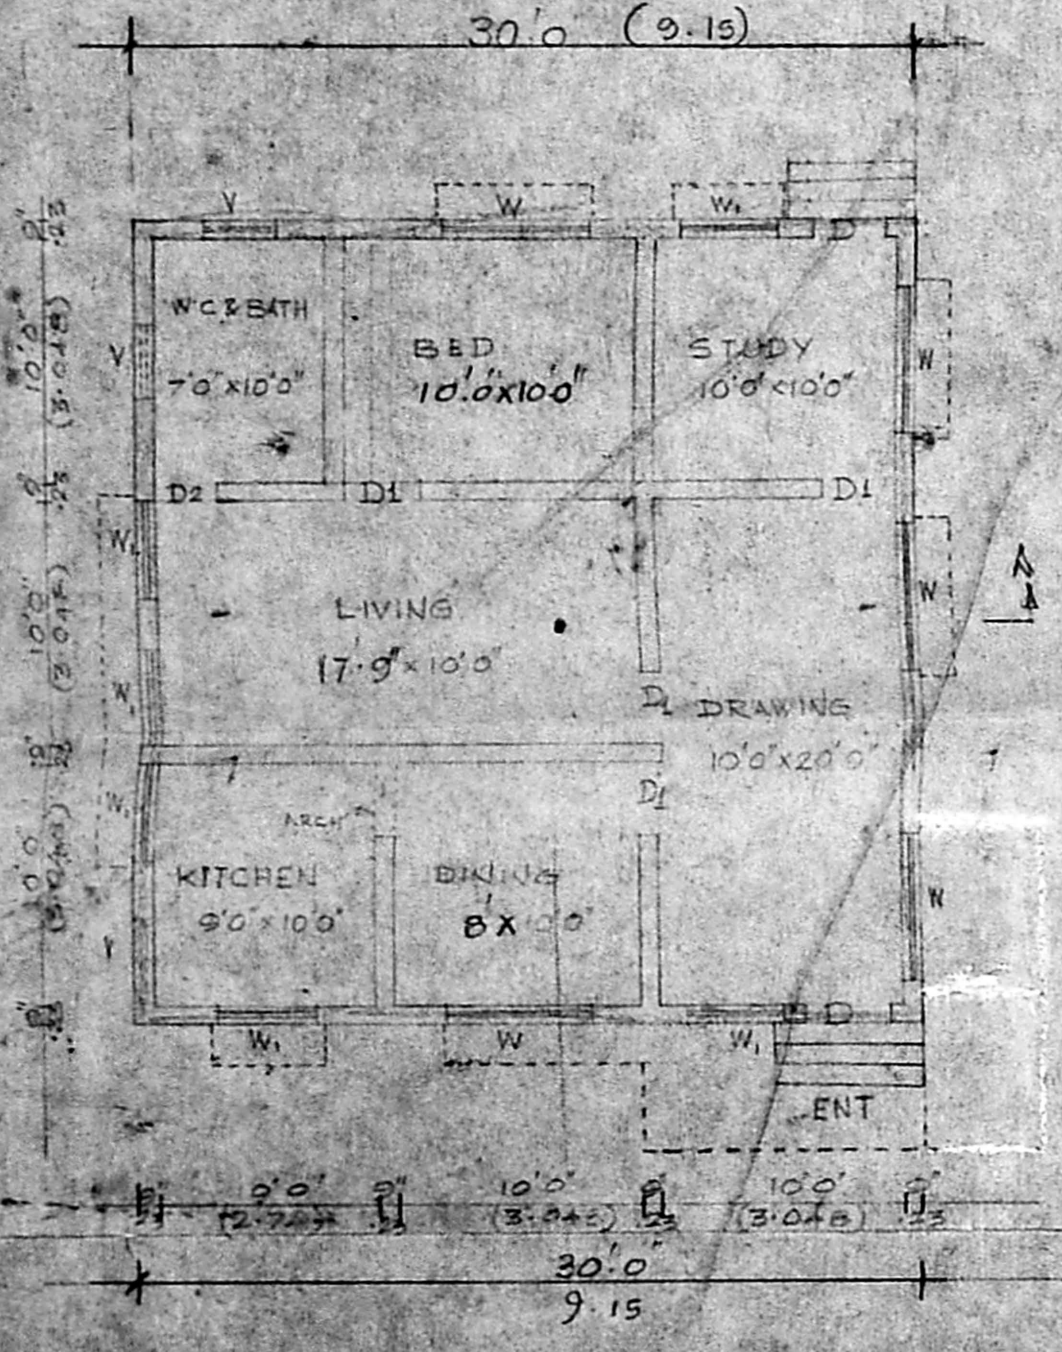


PLAN (SCALE 1" = 5'0" OR 1:150)

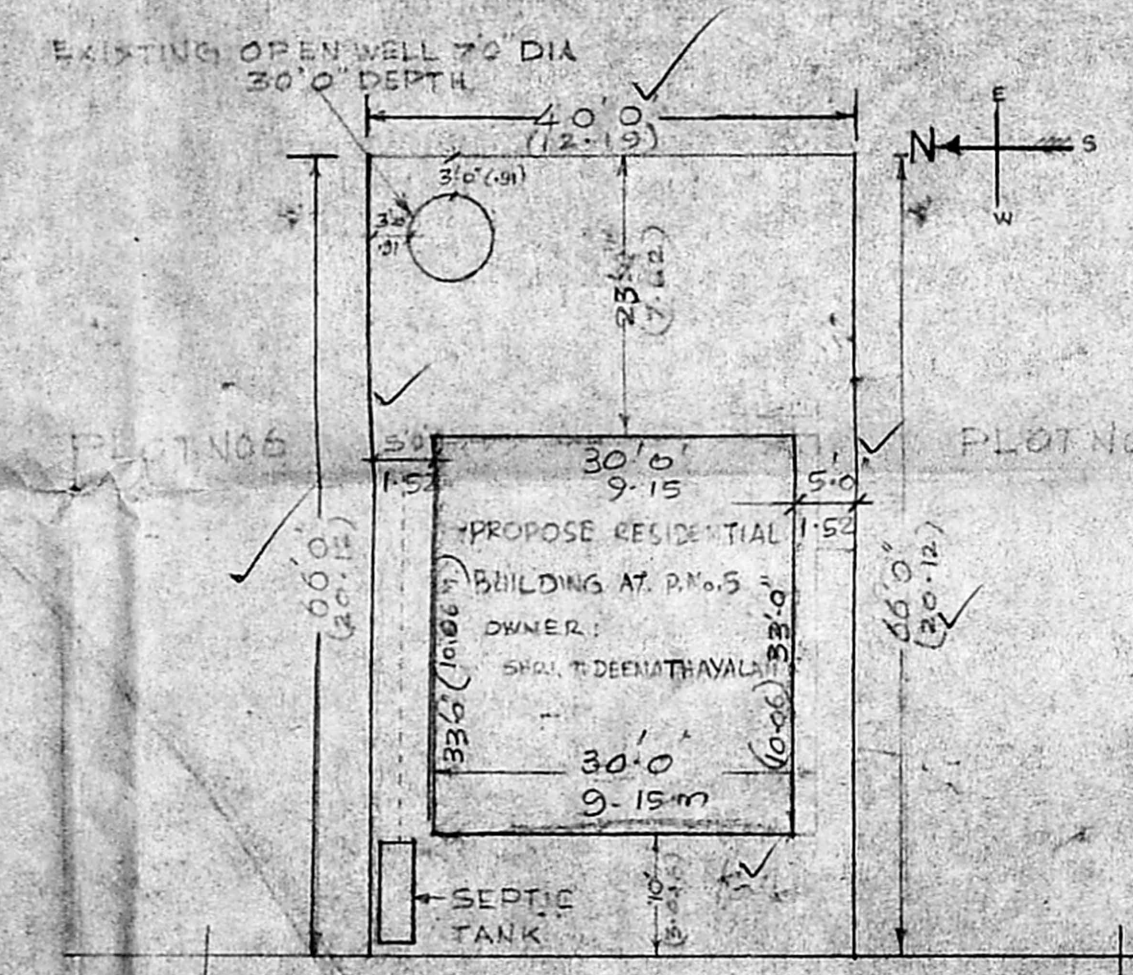


SITE PLAN (SCALE 1" = 16'0" OR 1:200)

Planning Permit No. A/1025/92  
**APPROVED**  
 SUBJECT TO THE CONDITIONS IN THIS ORDER ENTER  
 No. A/1025/92 Dtd. 07.02.92  
 FOR MEMBER SECRETARY  
 MADRAS METROPOLITAN  
 DEVELOPMENT AUTHORITY  
 MADRAS 600 008.

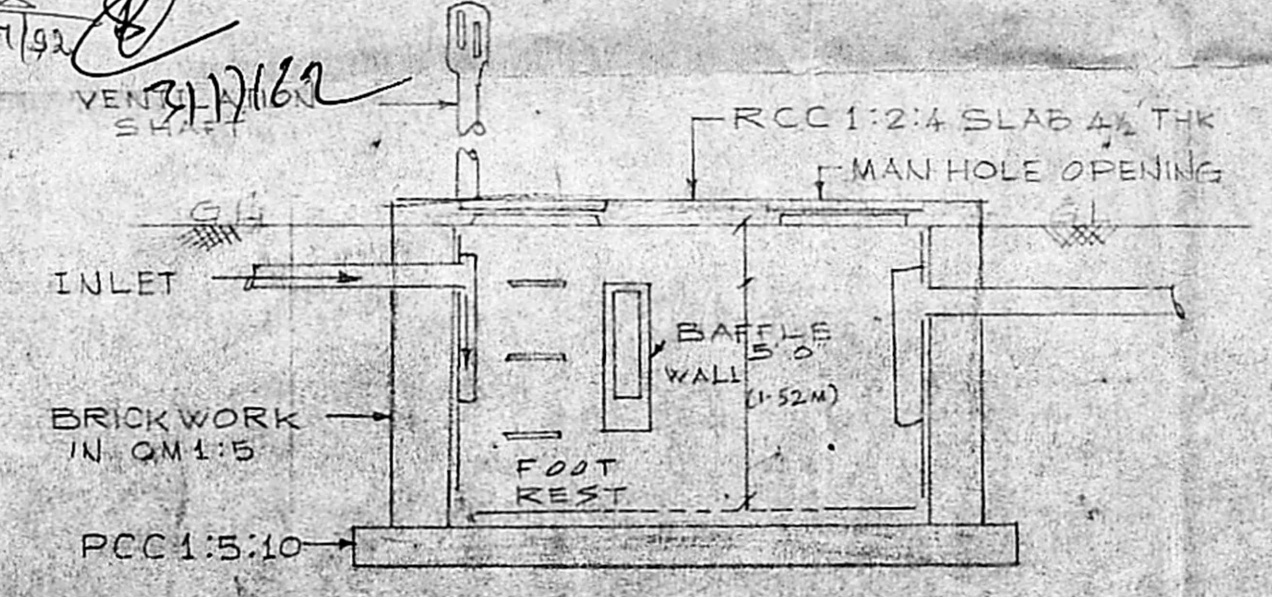


SECTIONAL DETAILS OF SEPTIC TANK

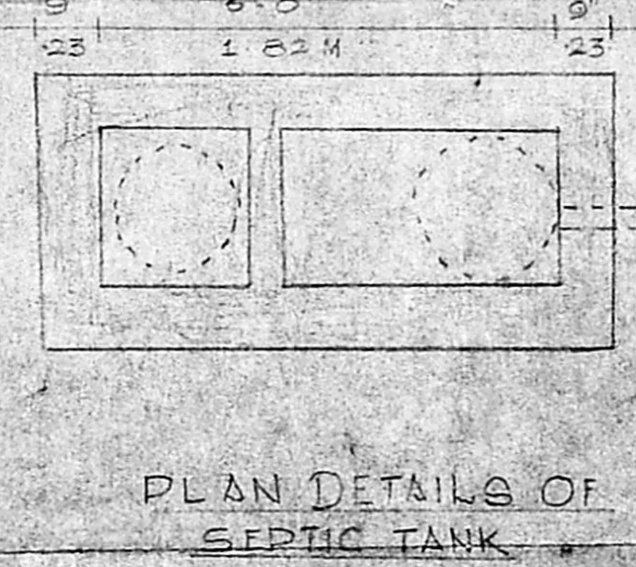

PLAN DETAILS OF SEPTIC TANK

Plot area = 40 x 66 = 2640 sq ft = 245.52 m<sup>2</sup>  
 Vol. area = (30 x 33) + (5 x 11.5) = 1047.5 sq ft = 97.42 m<sup>2</sup>  
 P.S. = 97.42 / 245.52 = 0.40

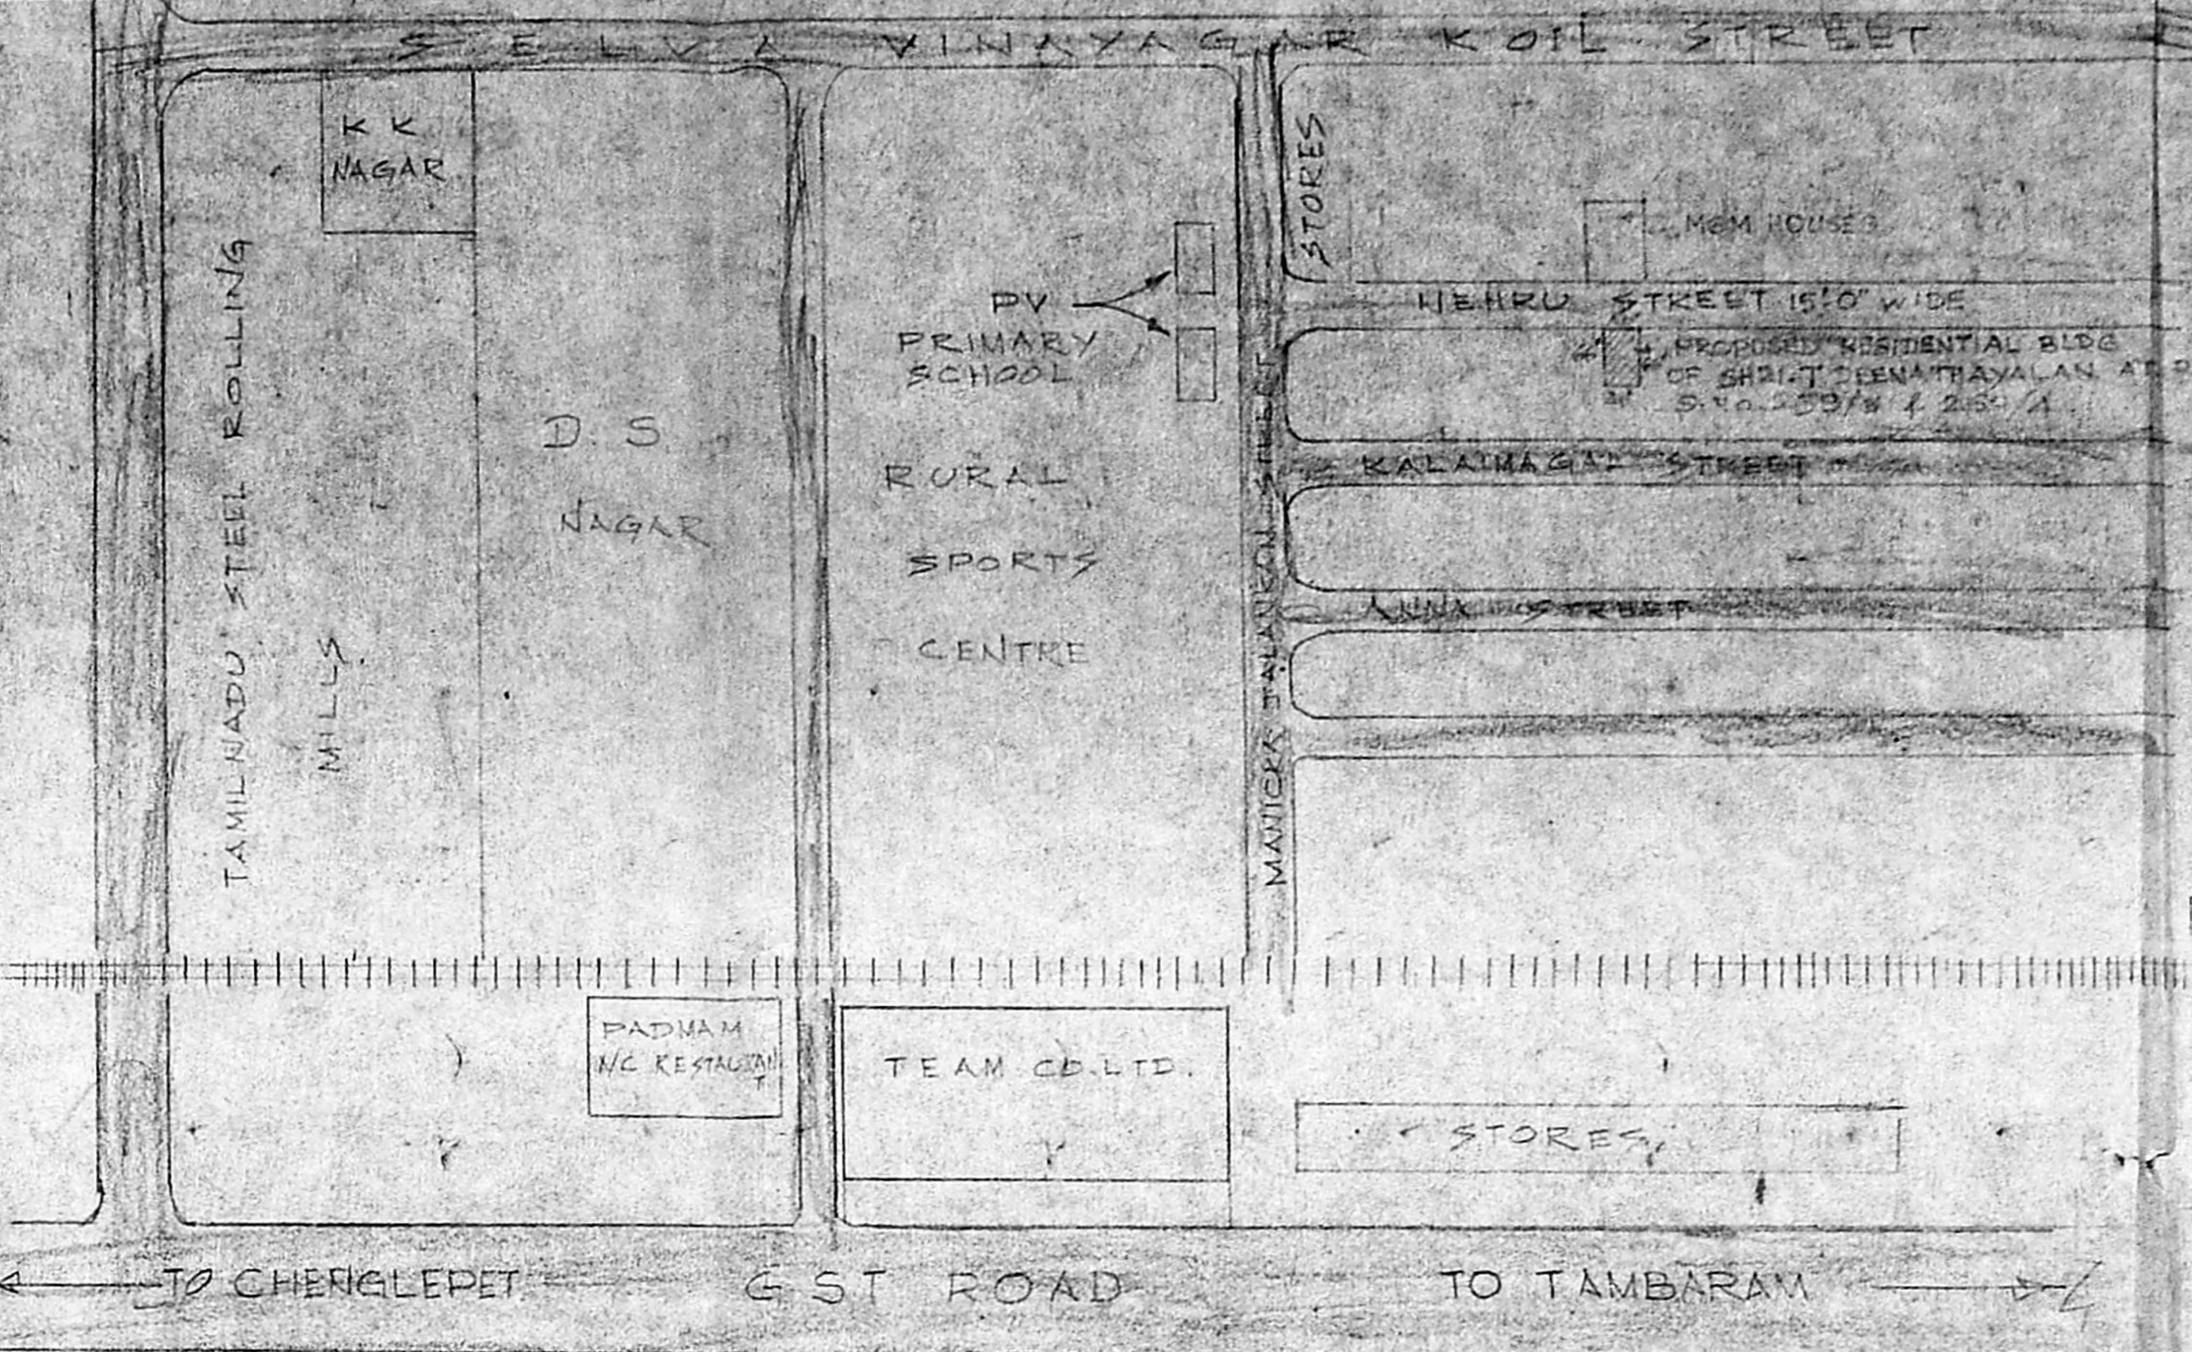

TOPO PLAN (NOT TO SCALE)

SCHEDULE OF JOINERIES

- D-DOOR TW FLUSH 36"x70" (1.07m x 2.13m)
- D1-TW FLUSH 30"x70" (0.91m x 2.13m)
- D2- DO. 2'6" x 7'0" (0.76m x 2.13m)
- W-TW GLACED WINDOW 60"x46" (1.83m x 1.37m)
- W1- " " " 4'0" x 4'6" (1.22m x 1.37m)
- V- VENTILATOR 3'0" x 2'0" (0.91m x 0.61m)

R.P.  
 No. A/1025/92  
 11/6/92

PROPOSED SHOWN IN RED  
 EXISTING STREET SHOWN IN GREEN  
 PLOT LINE SHOWN IN BLACK  
 PLOT AREA: 2640 SQFT (245.26 M<sup>2</sup>)  
 PLINTH AREA: 990 SQFT (91.97 M<sup>2</sup>)  
 SCALE: 1" = 30' (1:100)

PLAN SHOWING PROPOSED RESIDENTIAL BUILDING FOR SHRI. DEENATHAYALAN AT PLOT NO 5, S. NO 250/3 & 250/4 NEHRU STREET, OTTERI EXTENSION VANDALUR, MADRAS - 48

OWNER: S. SURYARAJU  
 J. Deenathayalan  
 N. KUMARAN D.C.E.  
 NO 26 KUMARI KODIL  
 KRISHNAPURAM,  
 GUDUVANCHERI  
 603 207