



FRONT ELEVATION

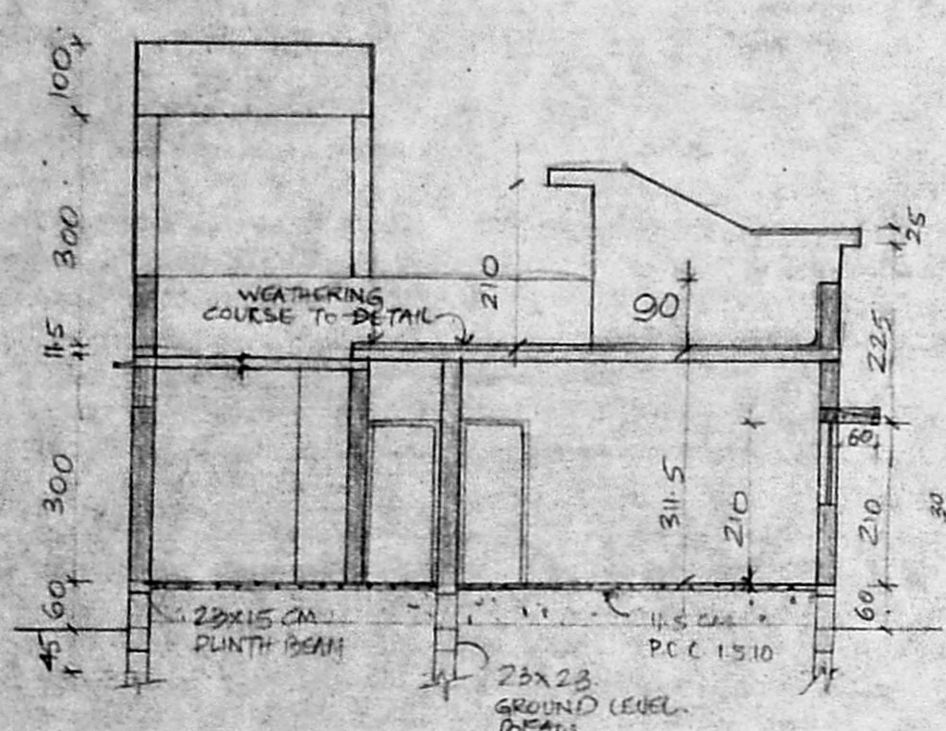


SECTION A - A

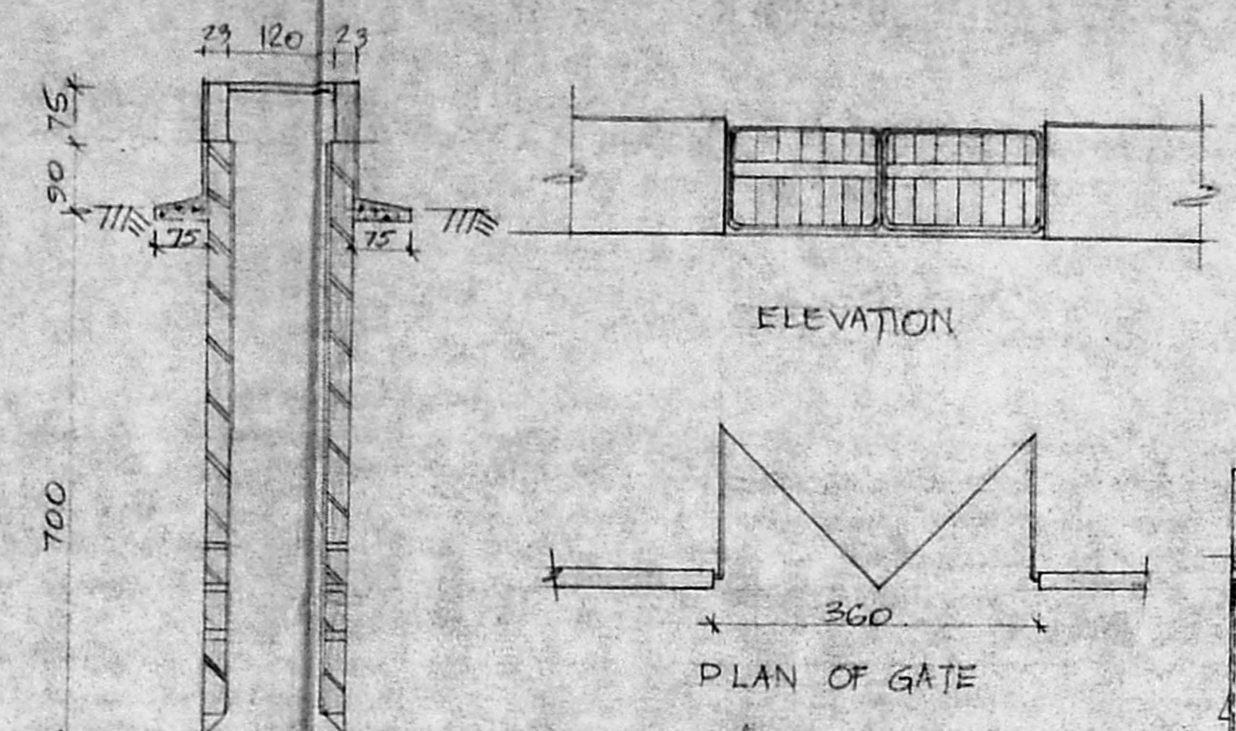


ELEVATION

PLAN OF GATE

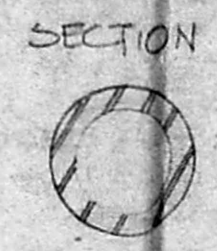


PLAN OF WELL

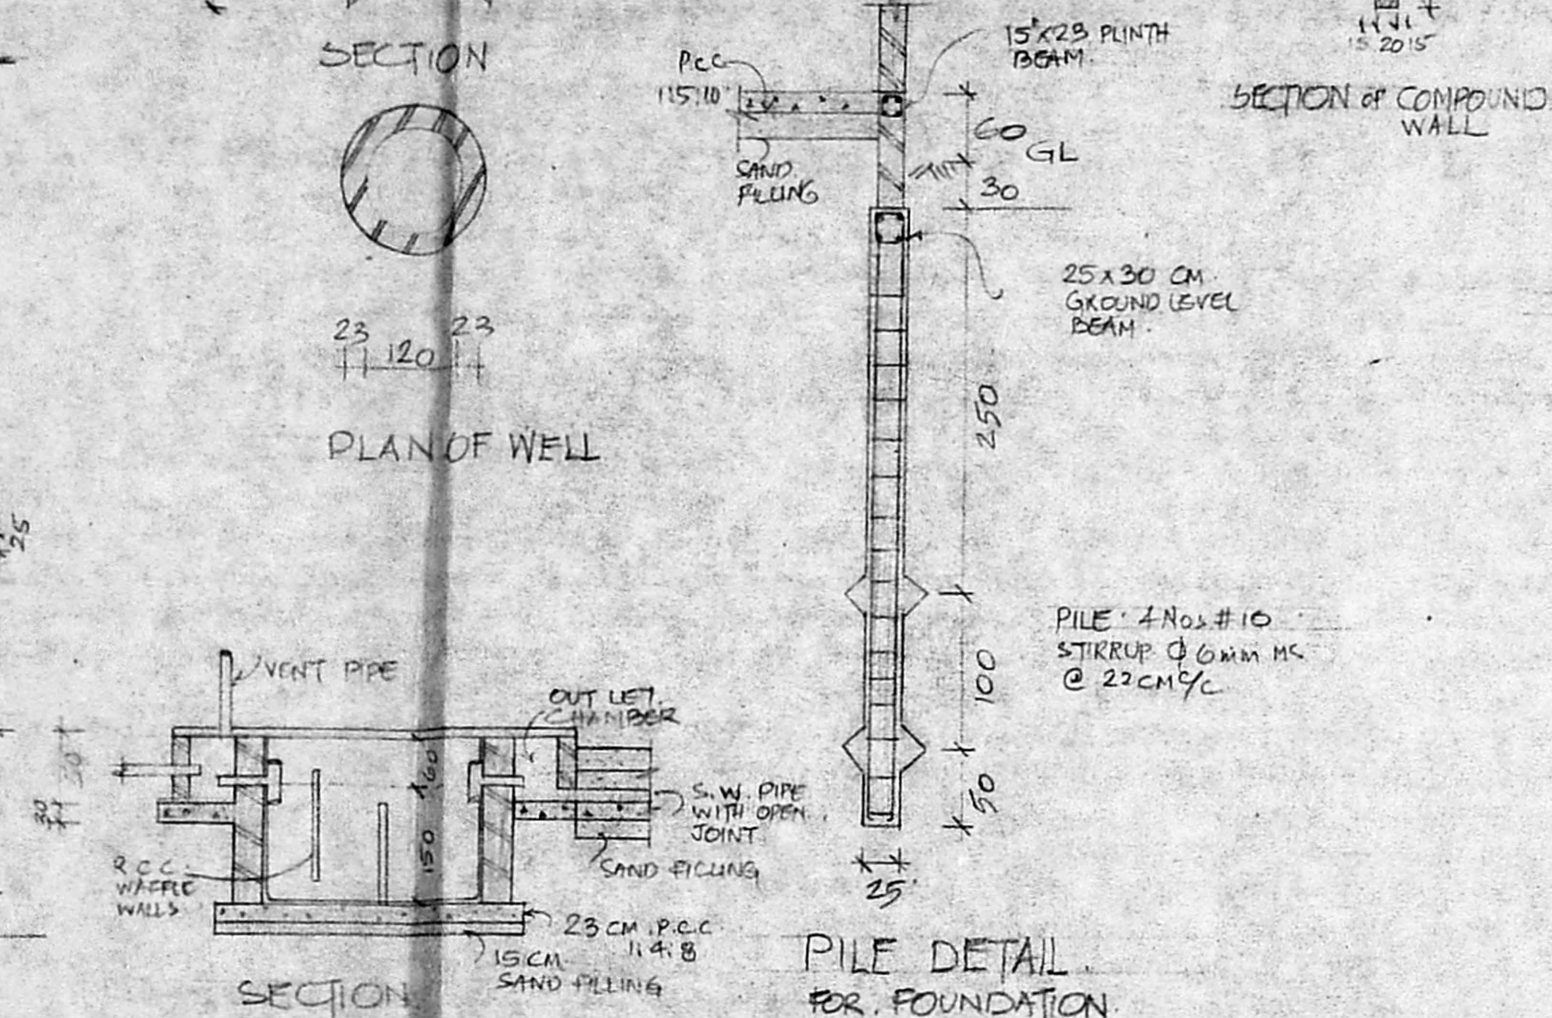


SECTION

PILE DETAIL FOR FOUNDATION

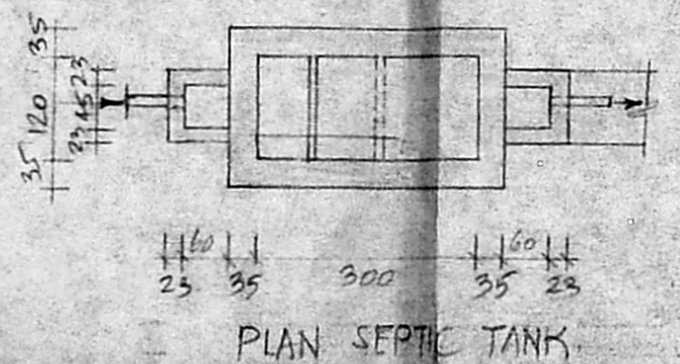


PLAN SEPTIC TANK

Planning Permit No. A/SR/221  
**APPROVED**  
 SUBJECT TO THE CONDITIONS IN THIS OFFICE LETTER.  
 No. 2/AR/221 Dtd. 05.02.92  
 FOR MEMBER SECRETARY  
 MADRAS METROPOLITAN  
 DEVELOPMENT AUTHORITY  
 MADRAS - 600 008.

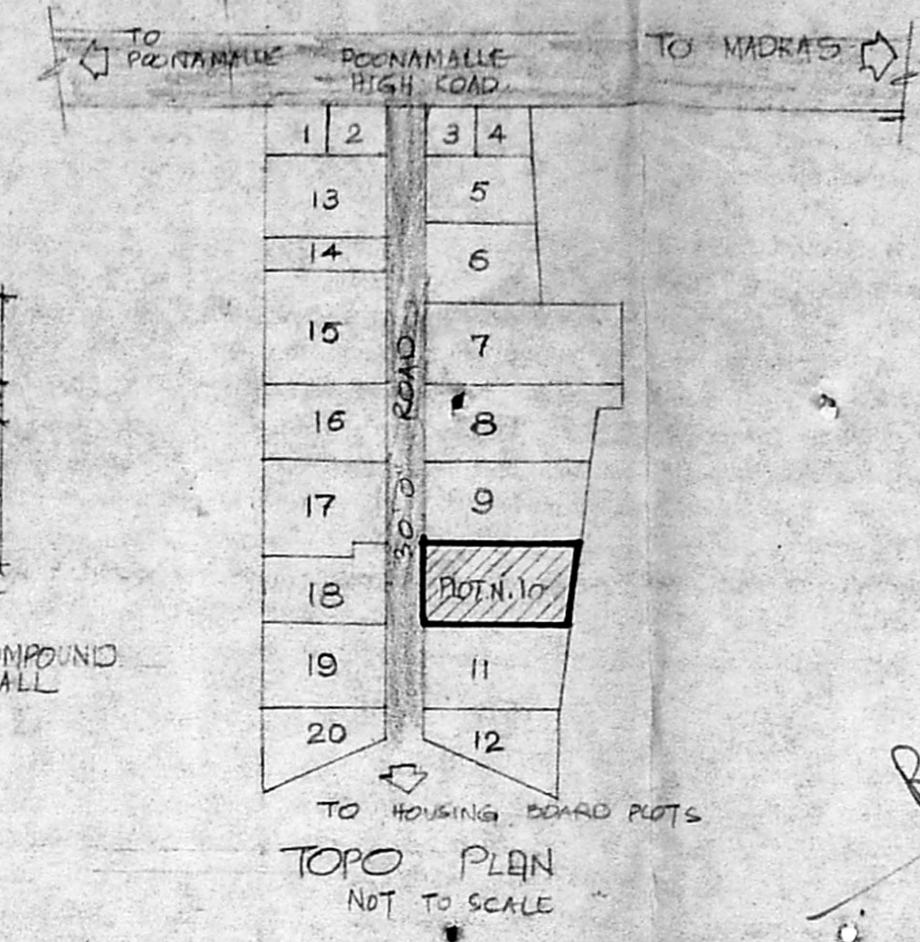

TOPO PLAN NOT TO SCALE

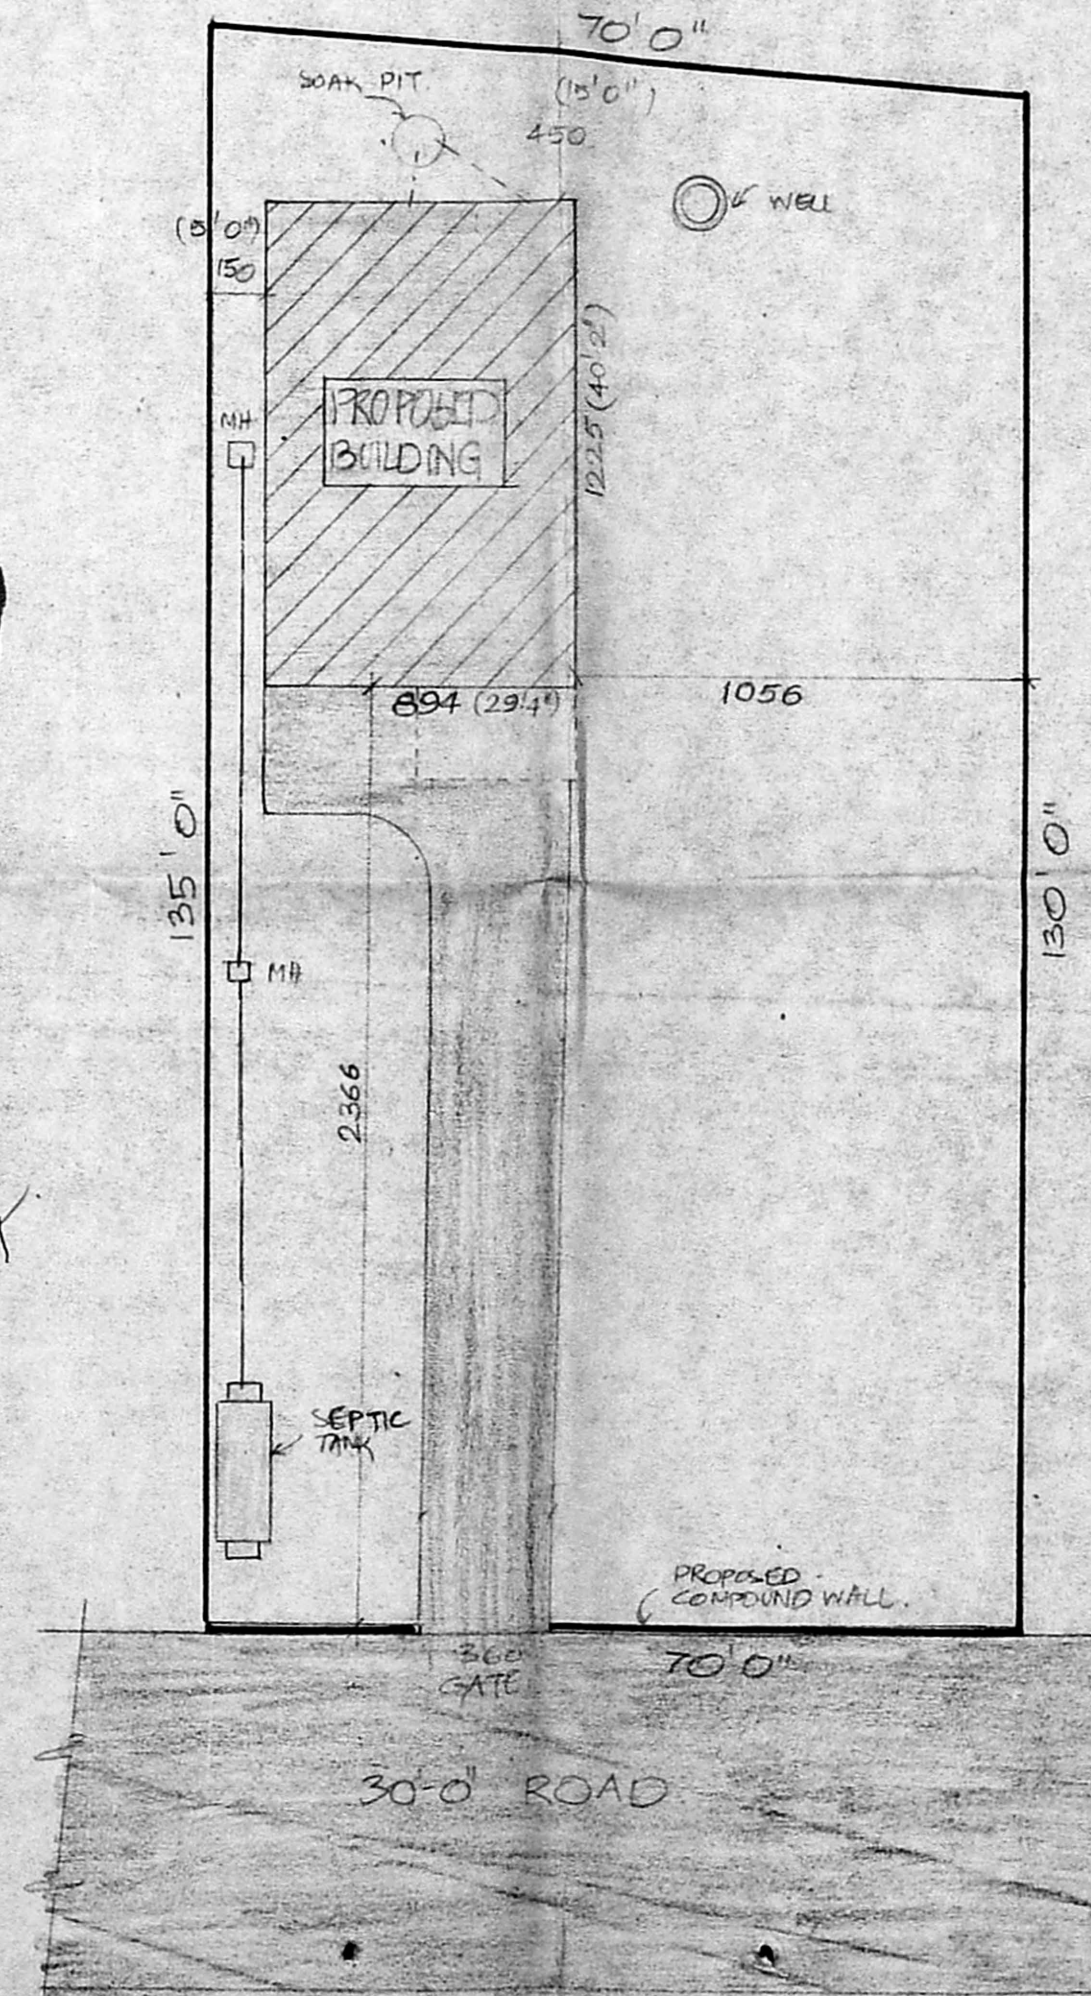

SITE PLAN SCALE 1:200

SCHEDULE OF JOINERY		
TYPE	DESCRIPTION	SIZE
D1	TW DOUBLE DOOR	110 x 210
D	TW PANLEED DOOR	100 x 210
D3	"	90 x 210
D2	"	75 x 210
W35	TW GLAZED FRENCH WINDOW	200 x 200
W3	TW GLAZED WINDOW	150 x 138
W5	"	180 x 105
W	"	"
V1	GLAZED VENTILATOR	120 x 60

**SPECIFICATION**

FOUNDATION RCC 1:2:4 UNDER REAMED PILES AND BEAMS  
 SUPER STRUCTURE BRICK WORK IN CM 1:5 AND RCC 1:2:4 BEAMS + LINTEL  
 ROOF RCC 1:2:4 SLAB OF SUITABLE THICK AND REINFORCEMENT AND WEATHERING COURSE  
 FLOORING GREY FLOORING  
 JOINERY GOOD TEAK WOOD  
 FINISHES PAINT OVER PLASTER

**AREA DETAILS**

PROPOSED GROUND FLOOR PLINTH AREA	109.52 M <sup>2</sup>
STAIR CASE HEAD ROOM	7.28
TOTAL	116.80
PLOT AREA	9275 M <sup>2</sup>

**REFERENCE**

PROPOSAL BOUNDARY	
SEWER LINE	
WATER LINE	
ROAD	


PROPOSED RESIDENCE FOR MR V E VARUGHESE SURVEY NO: 127/3c & 127/4 G MADURAVOYAL VILLAGE OF SAIDAPAT TALUK

SIGNATURE OF OWNER

SCALE	1:100	DATE	10 <sup>th</sup> FEB 1992
A	JOB NO	DRG NO	CHD BY
		1	JA


SIGNATURE OF ARCHITECT  
  
 C. K. JACOB, B. Arch. A.I.I.A. M.I.C.I.  
 Council of Architecture Regn No: CA/79/4935  
 Class one Licensed Surveyor Regn No: RA: 98/-

SIGNATURE OF ARCHITECT  
 324.4<sup>th</sup> MAIN ROAD, KAMARAJ NAGAR, THIRUVANMIYUR  
 MADRAS - 41

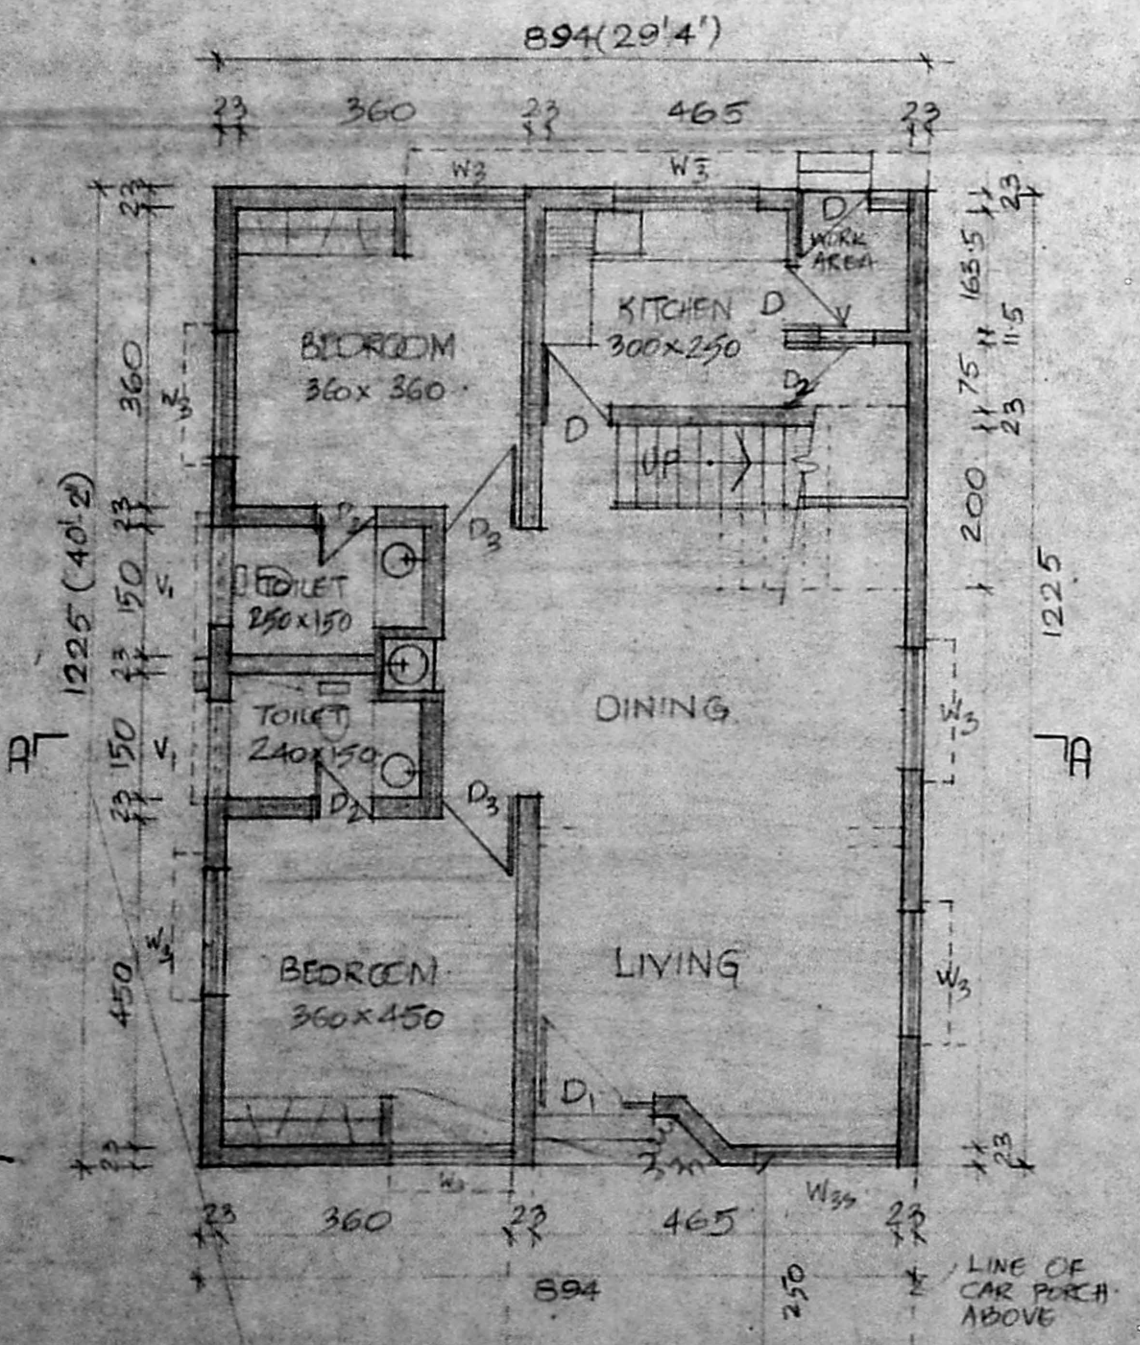

GROUND FLOOR

PLINTH AREA 109.52 M<sup>2</sup>

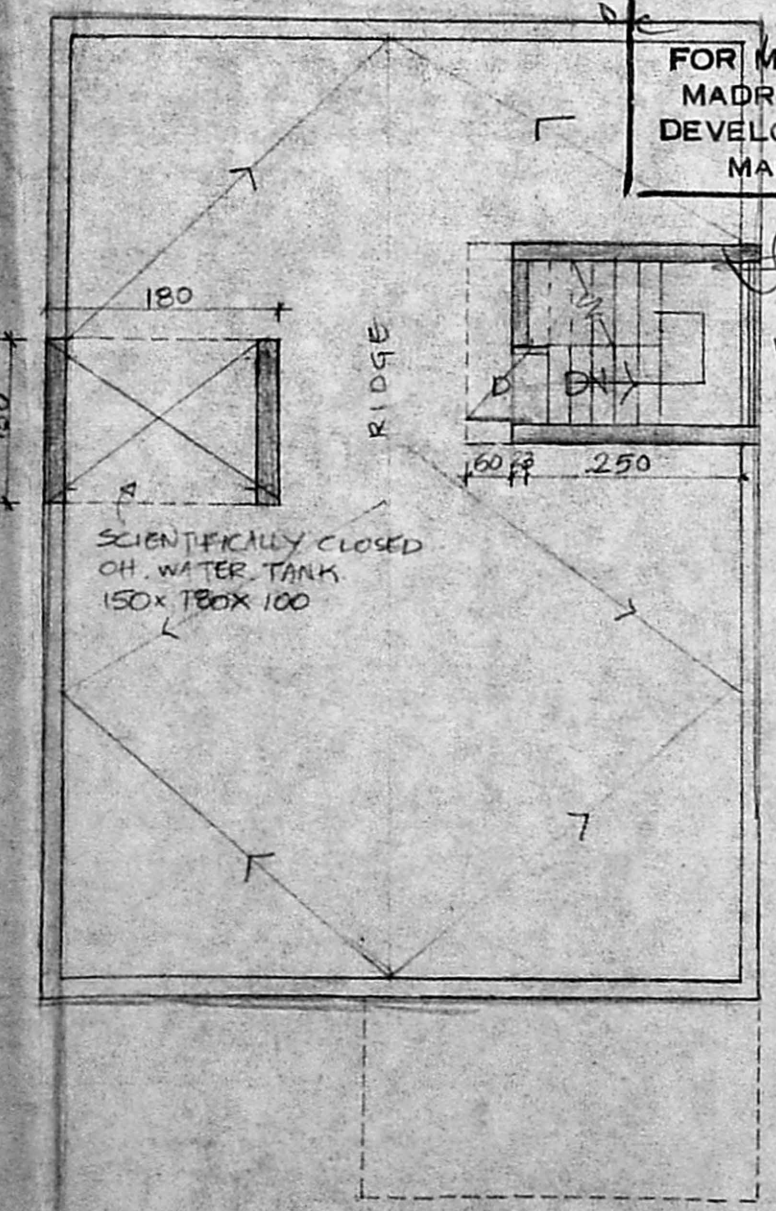

TERRACE PLAN

PLINTH AREA STAIRCASE HEAD ROOM 7.28 SQ M.