



FRONT ELEVATION

MMDA (A)/PP NO. /
 C No. A2/7667/92
 Assl. Scrutiny
 PART I
 PART II
 A.P.

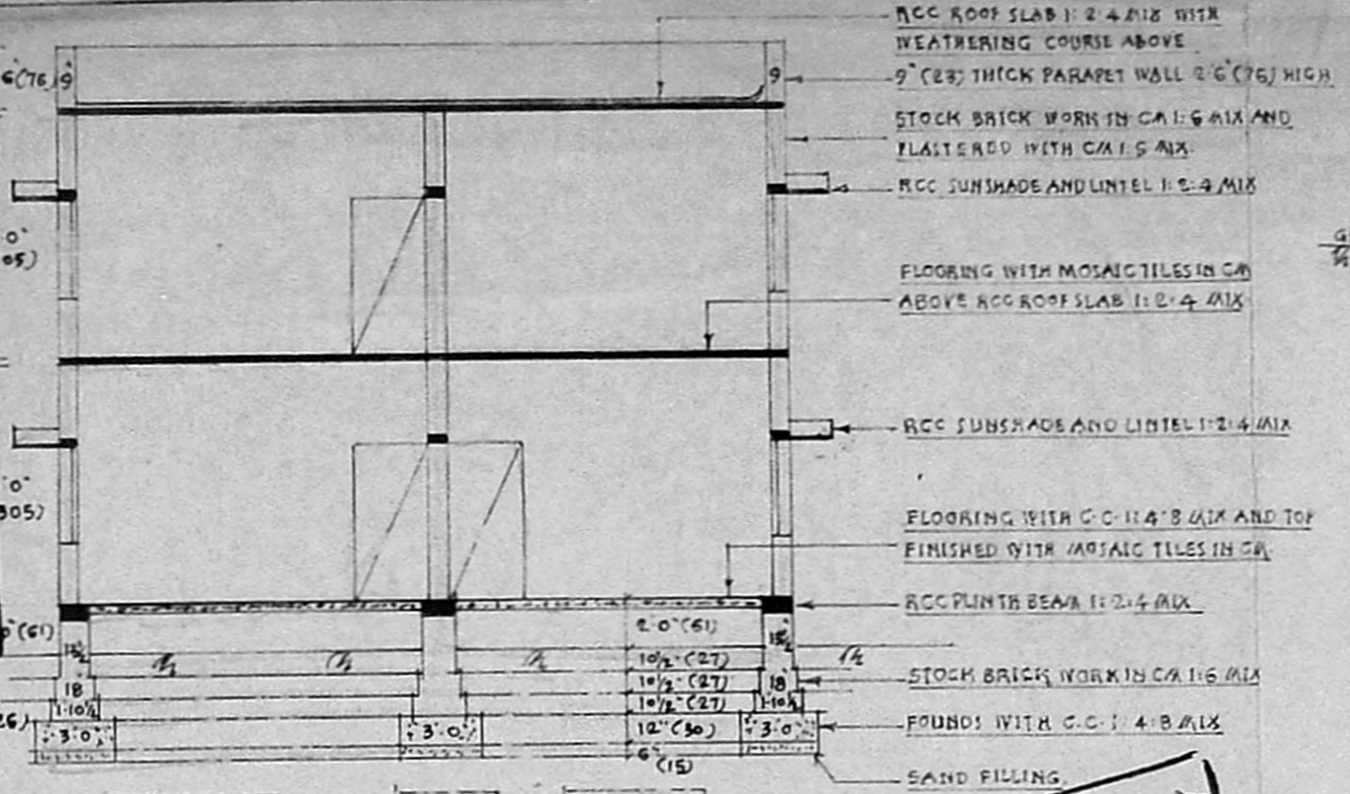

SECTION ON AA

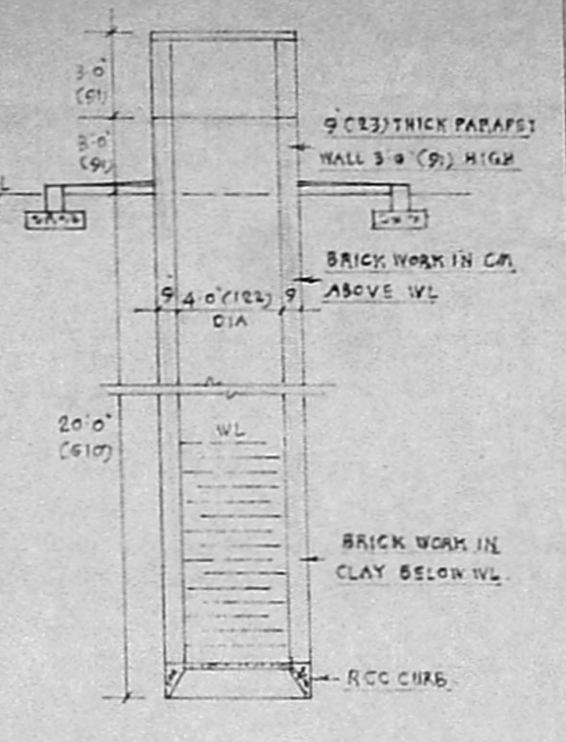


SECTION OF 4" (122) DIA WELL

SITE PLAN - SCALE 1:1330 (1:400)
 SMT. RAMAKUMARI'S LAND
 40' (1219)


DETAILS OF JOINERY:

D	DOOR FANGLLED	3'3" x 6'6" (100 x 200)
D1	Do	3'0" x 6'6" (91 x 200)
D2	Do	2'6" x 6'6" (76 x 200)
IV	WINDOW GLAZED	6'0" x 4'0" (183 x 122)
IV1	Do	4'6" x 4'0" (137 x 122)
W2	Do	3'0" x 4'0" (91 x 122)
V	VENTILATOR GLAZED	3'0" x 2'0" (91 x 61)
O	OPENING	3'0" x 6'6" (91 x 200)

- NOTE:
1. MEASUREMENTS IN BRACKETS ARE METRIC (CENTIMETRES)
 2. AREA OF THE SITE UNDER REF. 3160 SFT (293.56 m²)
 3. PLINTH AREA OF P.F.O. CONSTN. IN GR. 1733 SFT (161.00 m²)
 4. Do Do IN P.F. 1733 SFT (161.00 m²)
 5. PRO PLOT COVERAGE: 54.84%

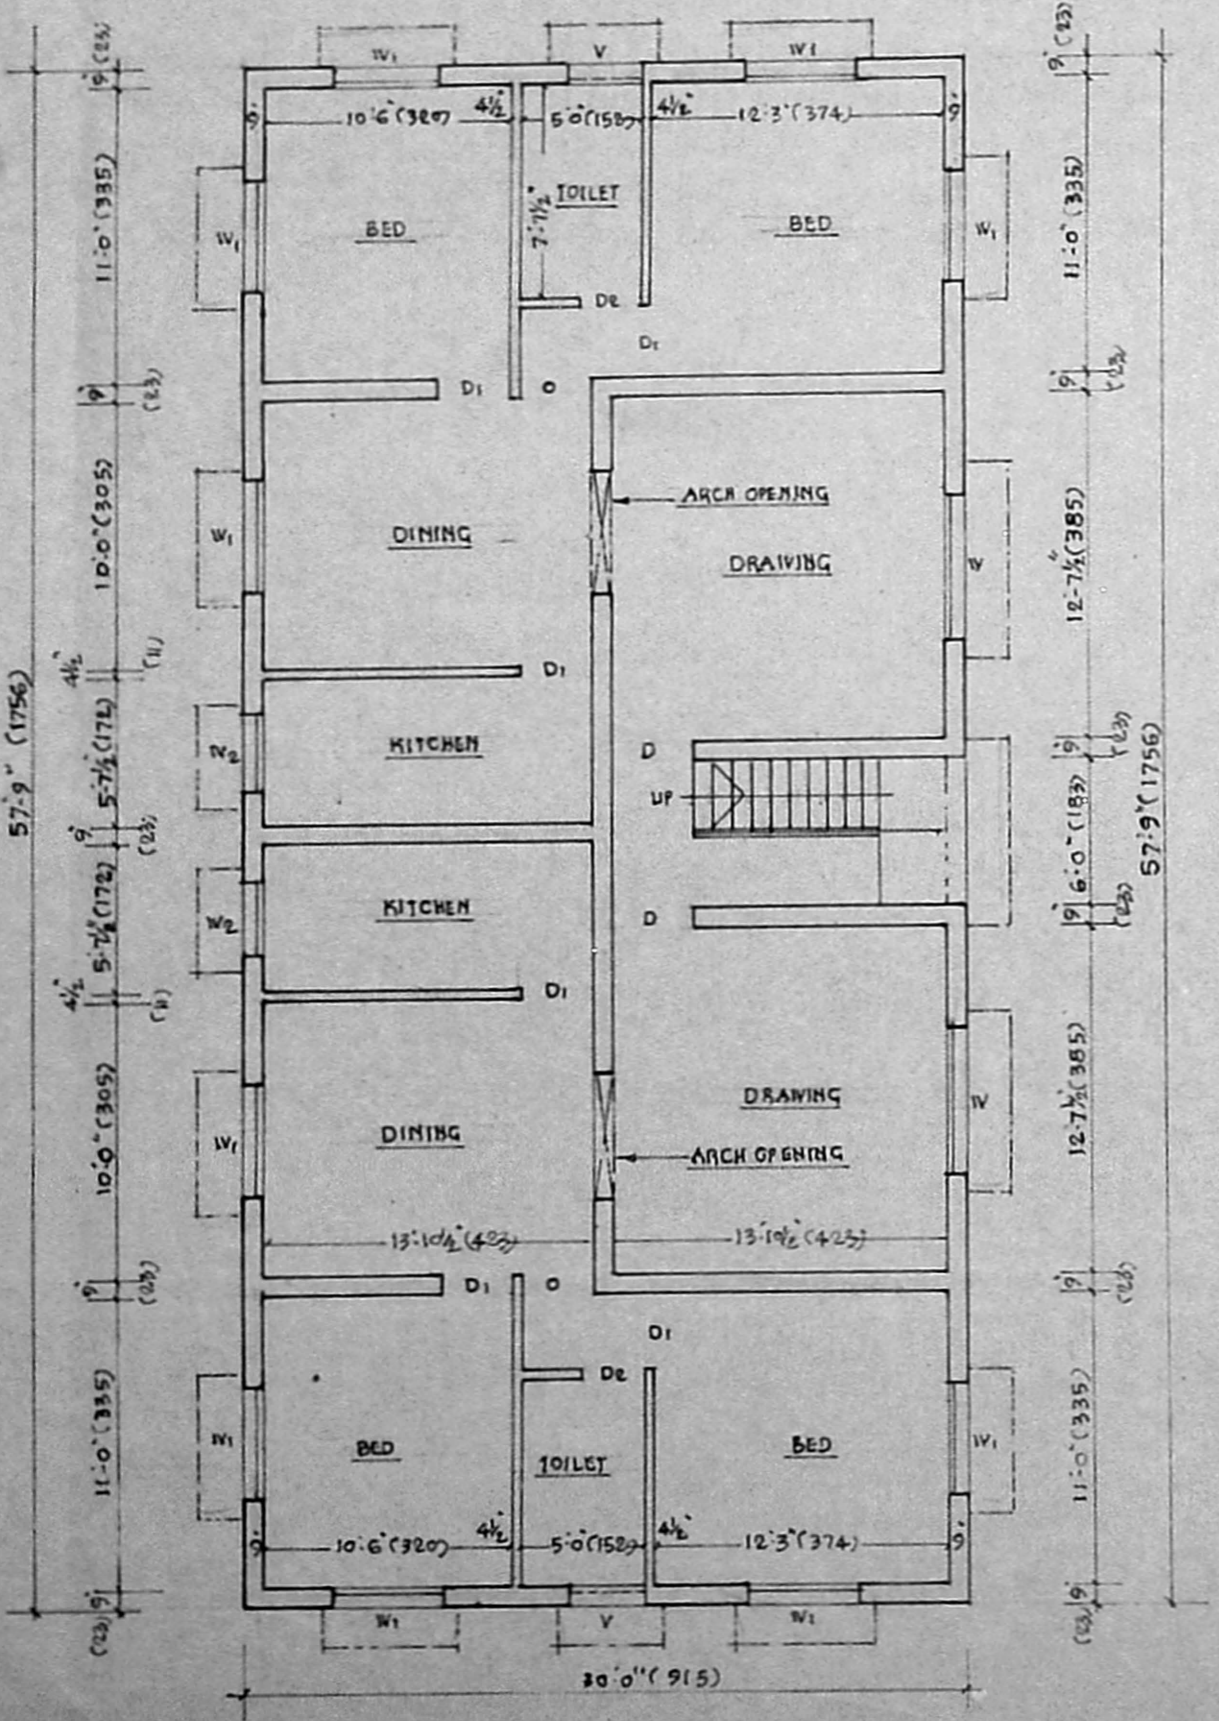


PLAN OF GROUND FLOOR

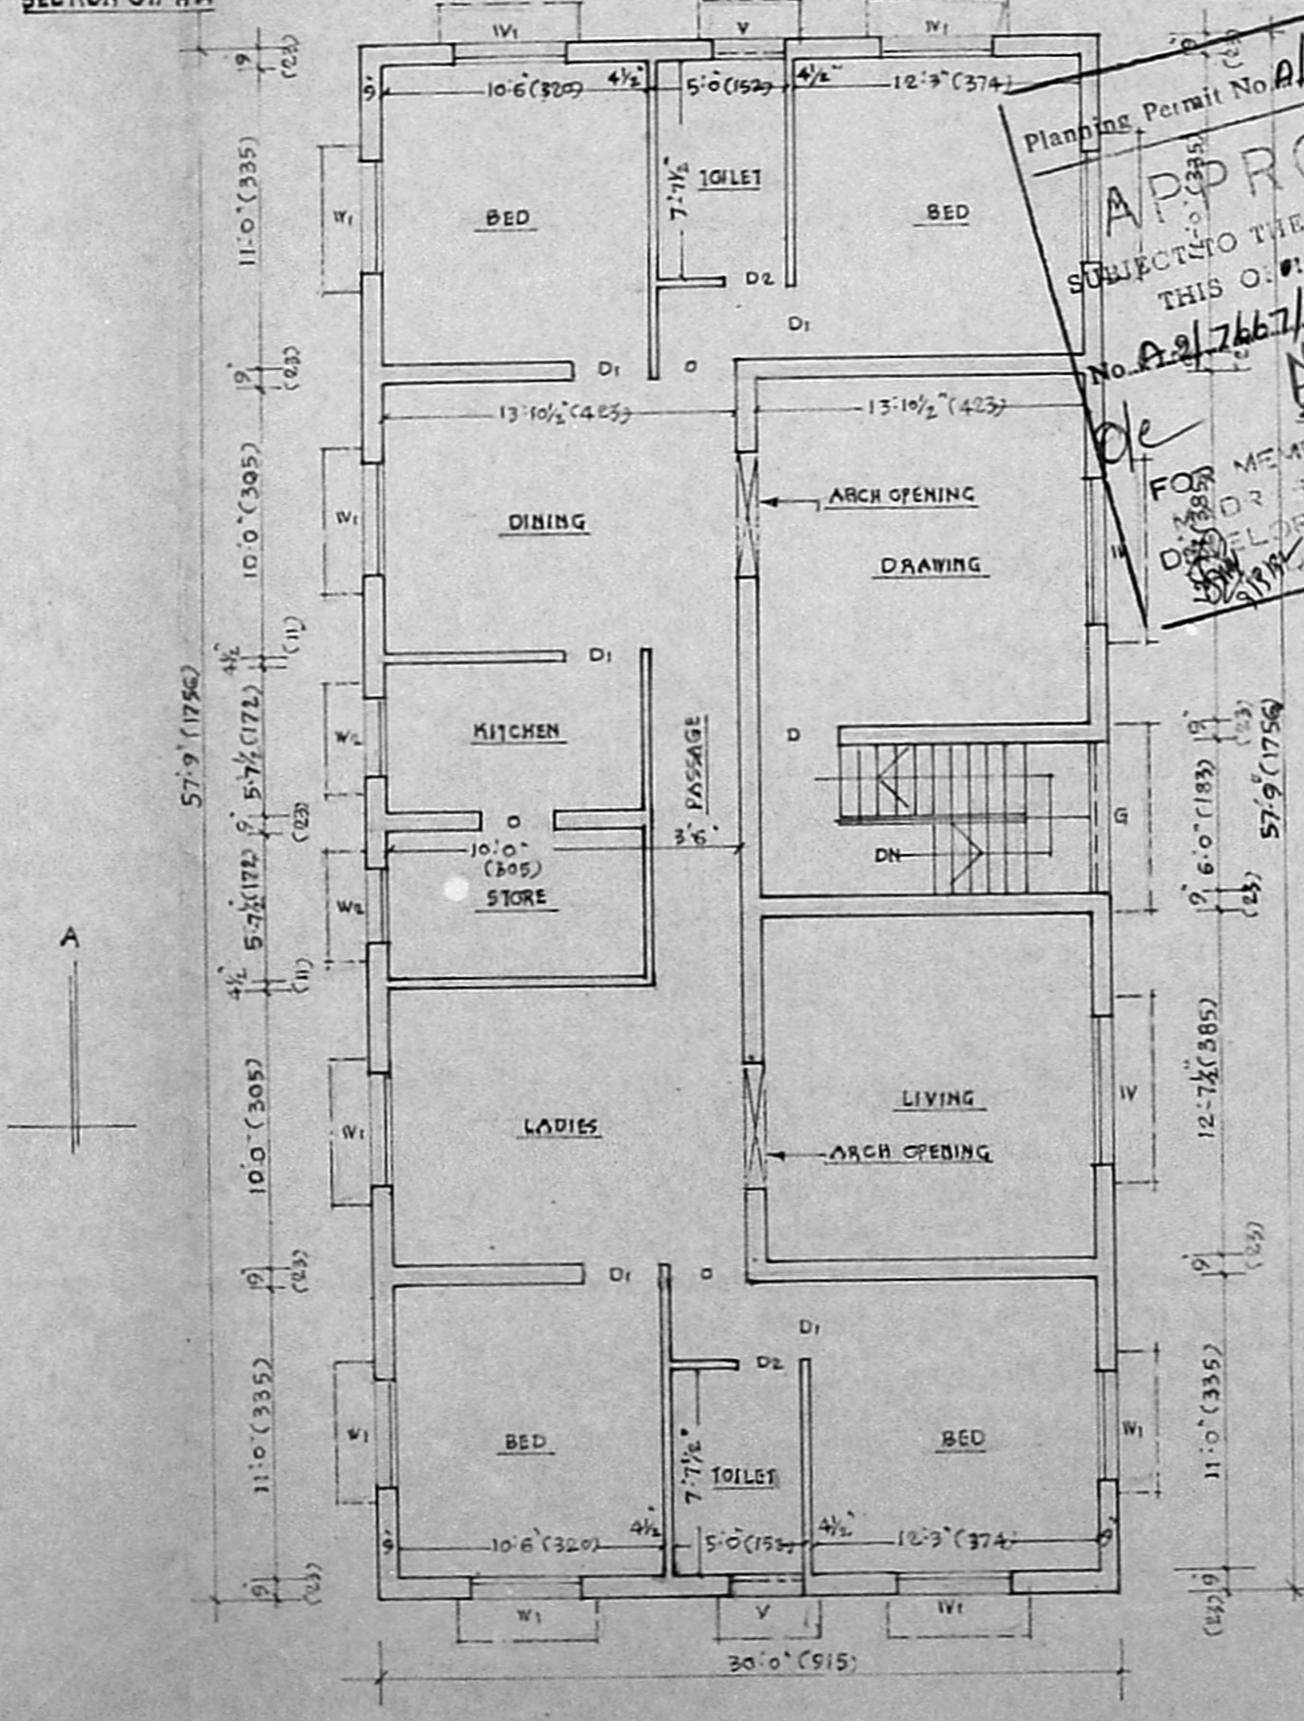


PLAN OF FIRST FLOOR

Planning Permit No. A/350/2252/72
APPROVED
 SUBJECT TO THE CONDITIONS IN
 THIS ORDER. BETTER
 No. A2/7667/92 dated 11-2-92
 FOR MEMBER LAND DEVELOPMENT AUTHORITY
 1768, 1769, 1770, 1800

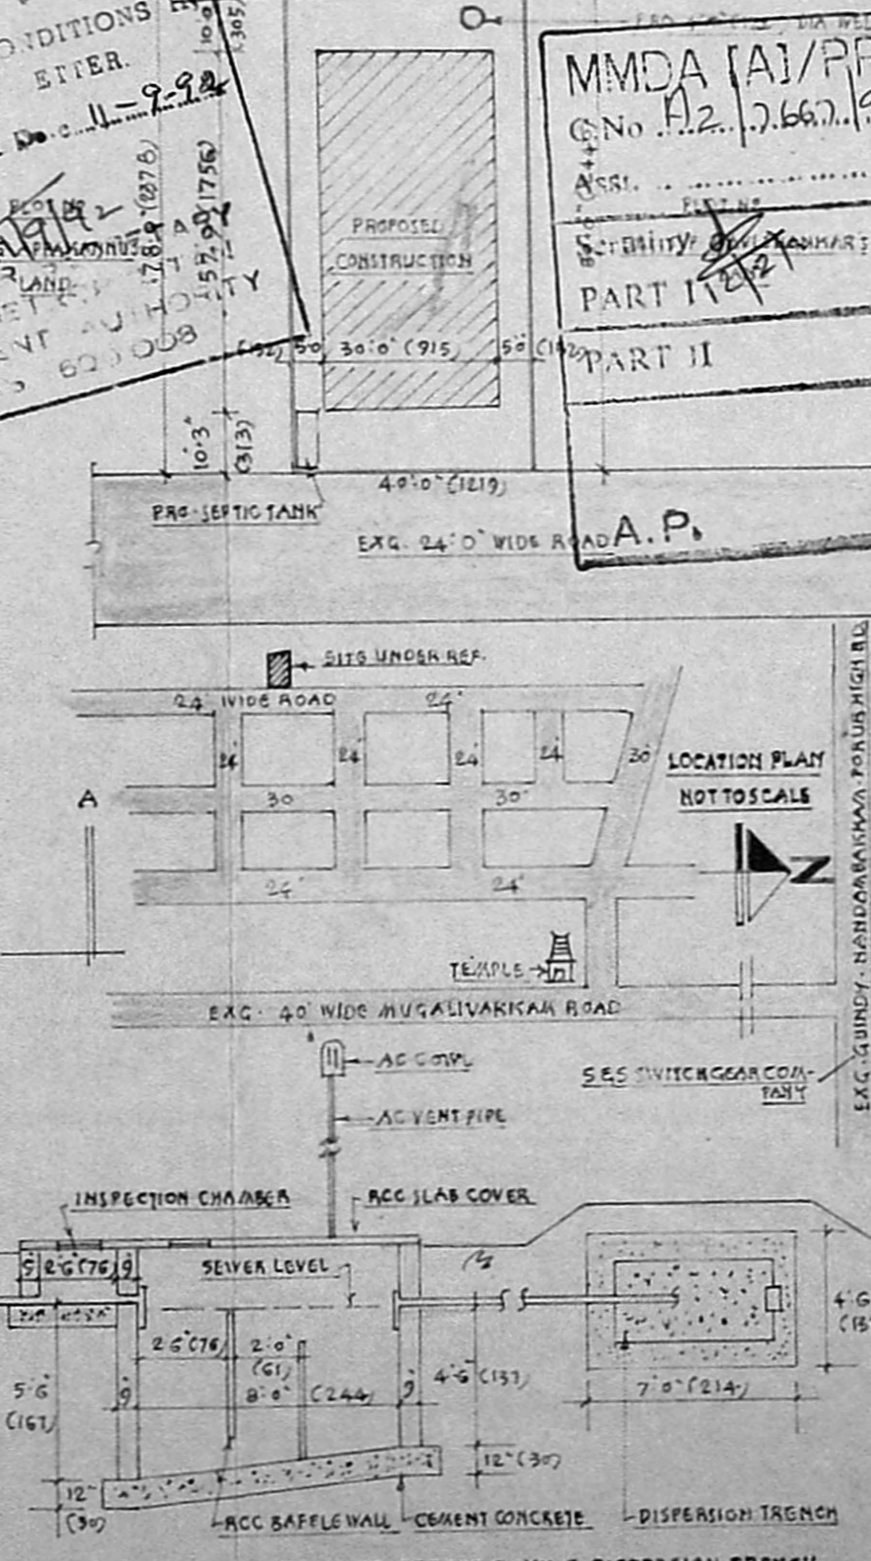

SECTIONAL DETAILS OF SEPTIC TANK & DISPERSION TRENCH

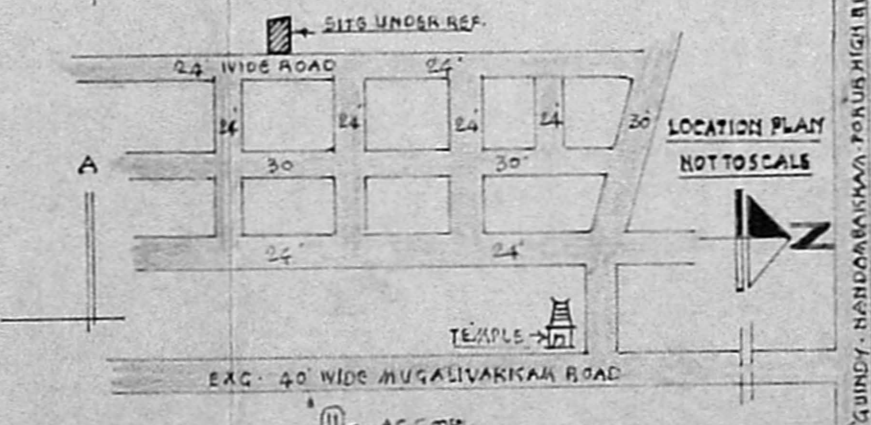

LOCATION PLAN NOT TO SCALE

MMDA (A)/PP NO. /
 C No. A2/7667/92
 Assl. Scrutiny
 PART I
 PART II
 A.P.

PROPOSED CONSTRUCTION OF A
RESIDENTIAL BUILDING
 FOR
SMT. A. RAJAMBAL
 AT
PLOT NO. 29 & 30 OF SUBHASHREE NAGAR
EXTN. 5-N-260/AT & 260/2 OF PORUR VILLAGE
SAIDAPET TALUK, WITHIN
PORUR TOWN PANCHAYAT LIMITS.

SCALE: 1" = 8'-0" (1:100)

1. PROPOSALS SHOWN IN RED
2. ROAD SHOWN IN GREEN
3. SITE BOUNDARY SHOWN BLACK

OWNER:
A. Rajambal
 N. A. PADMANABHAN
 Consulting Civil Engineer
 Licensed Surveyor/ No. 524
 Corporation of Madras
 Plot No. 24, Union Corbide Cor-
 MADRAS-01
 LICENSED SURVEYOR