

Vijaya 4

SCHEDULE OF JOINERY

D1	DOORS	3'6" x 7'0"
D2	"	3'6" x 7'0"
D3	"	2'0" x 7'0"
W1	WINDOWS	4'0" x 4'0"
W2	"	3'0" x 3'0"
V1	VENTILATORS	3'0" x 3'0"
J	RCC JALRY	

Handwritten notes: 13/03/92, 20/12/92

AREA DETAILS

TOTAL PLOT AREA	: 1352 SQFE
GROUND FLOOR AREA	: 1066
FIRST FLOOR AREA	: 1153
TOTAL PLINT AREA	: 2219 SQFE
COVERAGE 57%	F.S. 1.12

INDEX

PROPOSALS	8
ROADS	6
BOUNDARY	3

PROPOSED FLATS AT PLOT NO. 4, DOOR NO. 29, S. NO. 131/2 B1B, AT MAHALAKSHMI STREET, EAST TAMBARAM, MADRAS.


SCALE: 1" = 20' 0"

Signature: S. E. V. J.


S. ETHIRAJAN D.C.E.
 Licence Su. Veyar. Class II
 Licence No. 317
 CORPORATION OF MADRAS,
 MADRAS-500 003,
 22, THIRUVENKATAM STREET,
 VETRI NAGAR
 MADRAS-500 032

SIGNATURE OF LICENCED SURVEYOR.

Planning Permit No. A/287/92
APPROVED
 SUBJECT TO THE CONDITIONS IN THIS OFFICE LETTER.
 No. As/28847/92 Date 3-92
 FOR MEMBER SECRETARY
 MADRAS METROPOLITAN DEVELOPMENT AUTHORITY
 COURSE - MADRAS - 800 008

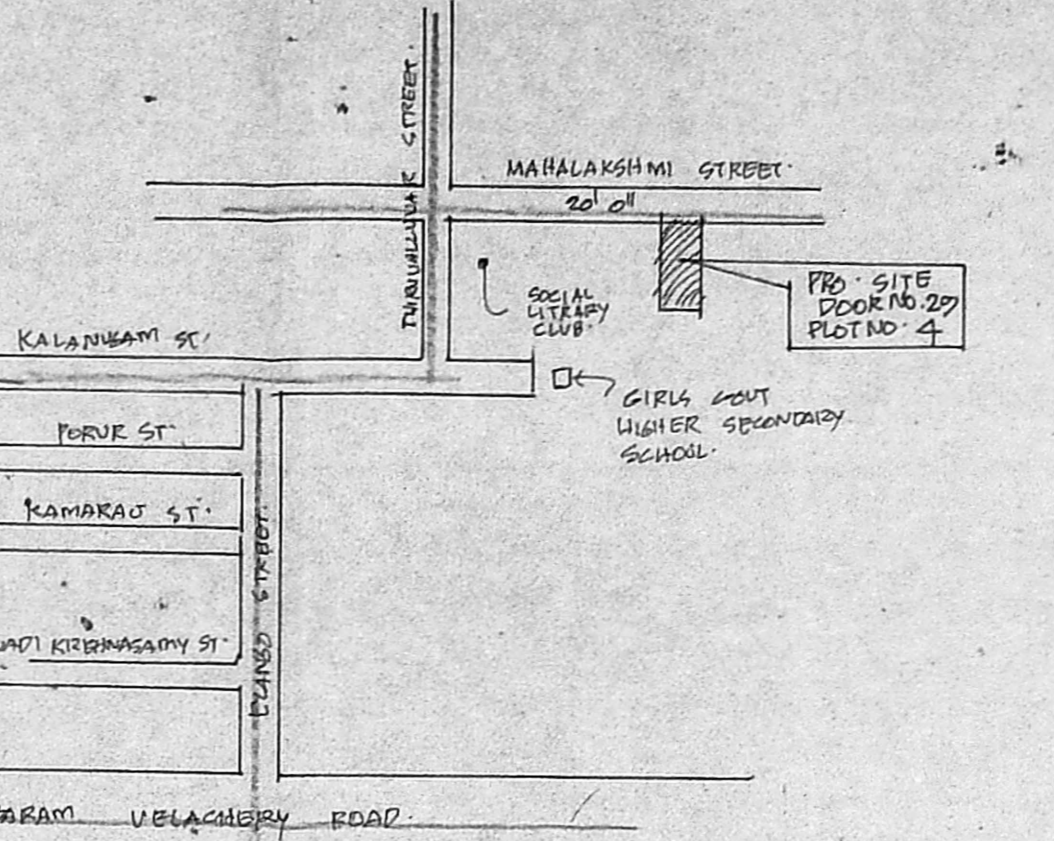


KEY PLAN
NOT TO SCALE

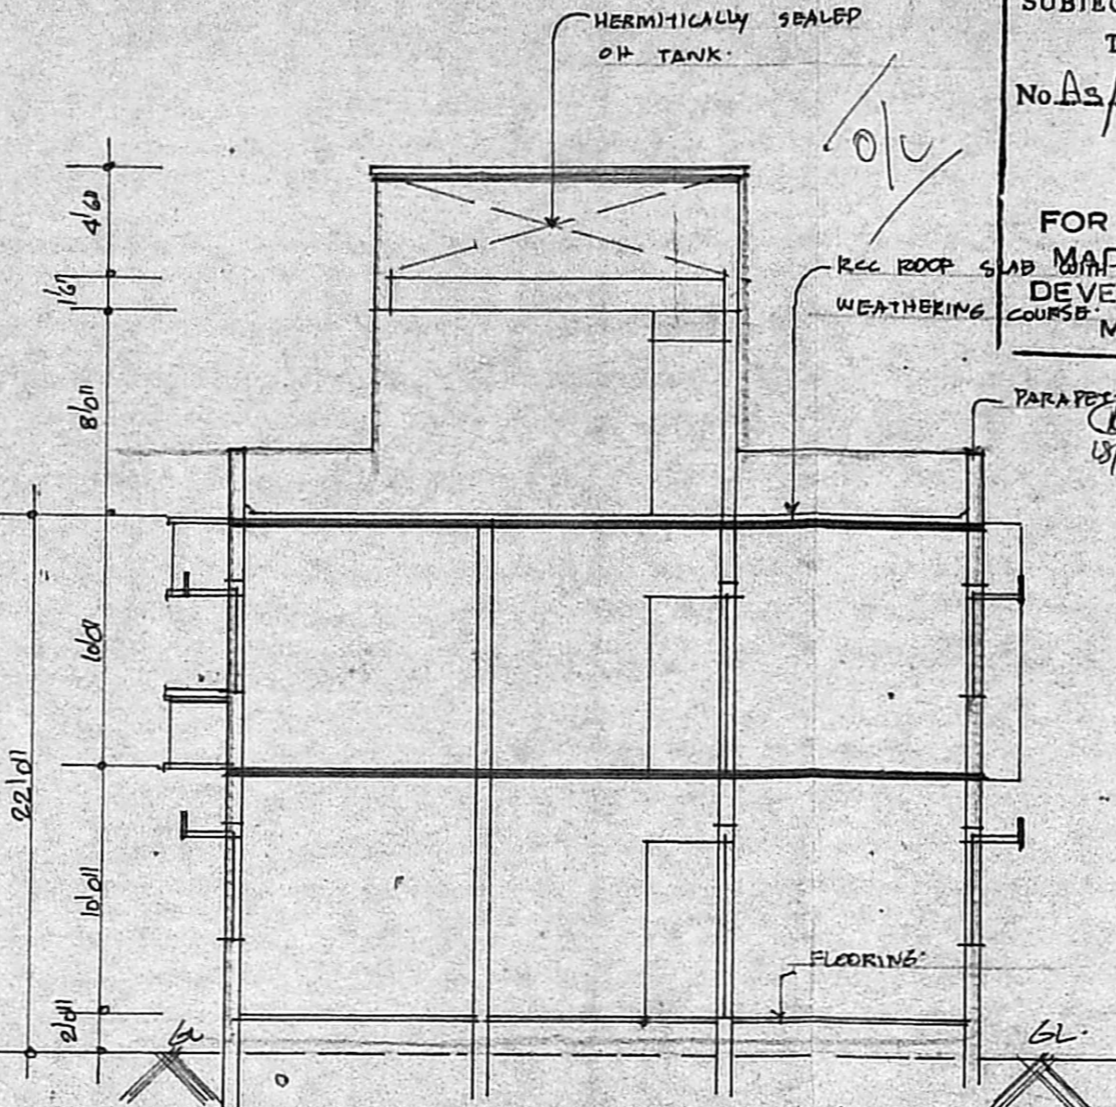


SECTION AT 'A-B'




PLAN
DETAIL OF SEPTIC TANK

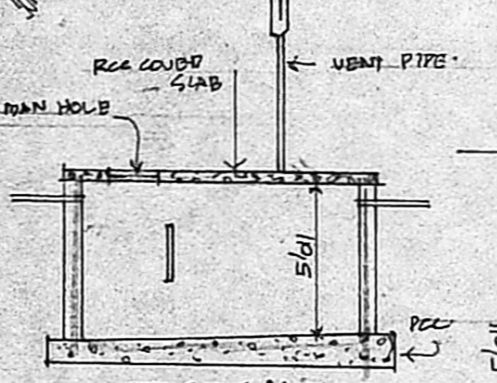


SECTION

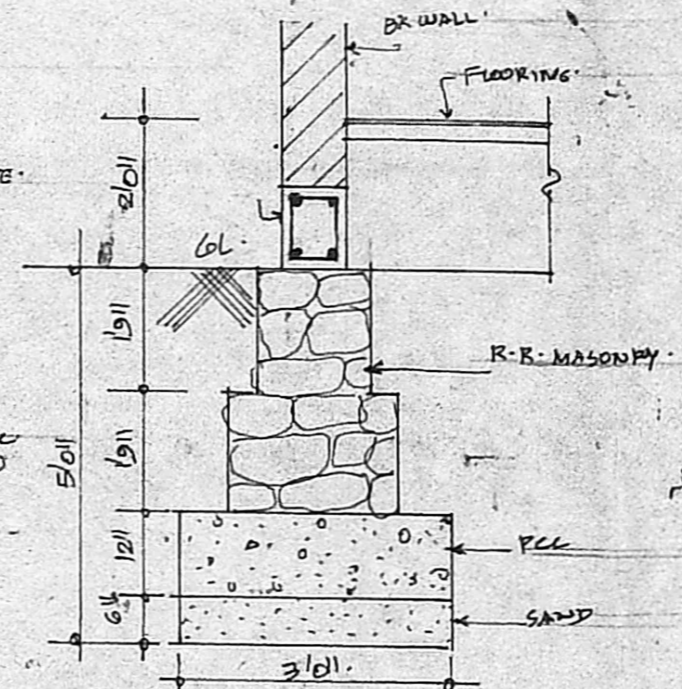


TYPICAL FOUNDATION DETAILS

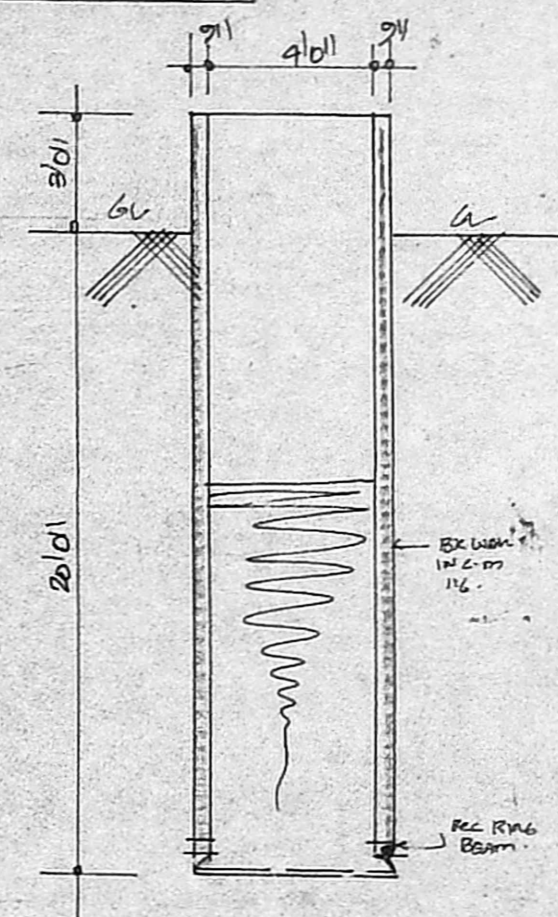


SECTION OF WELL

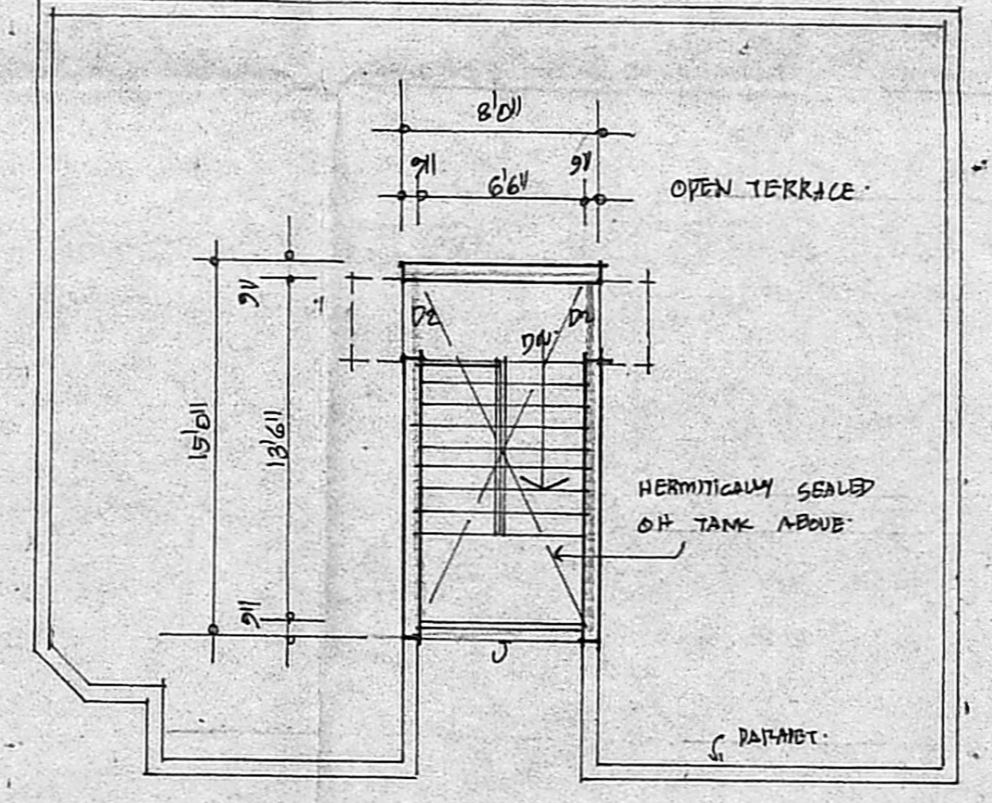


TERRACE PLAN

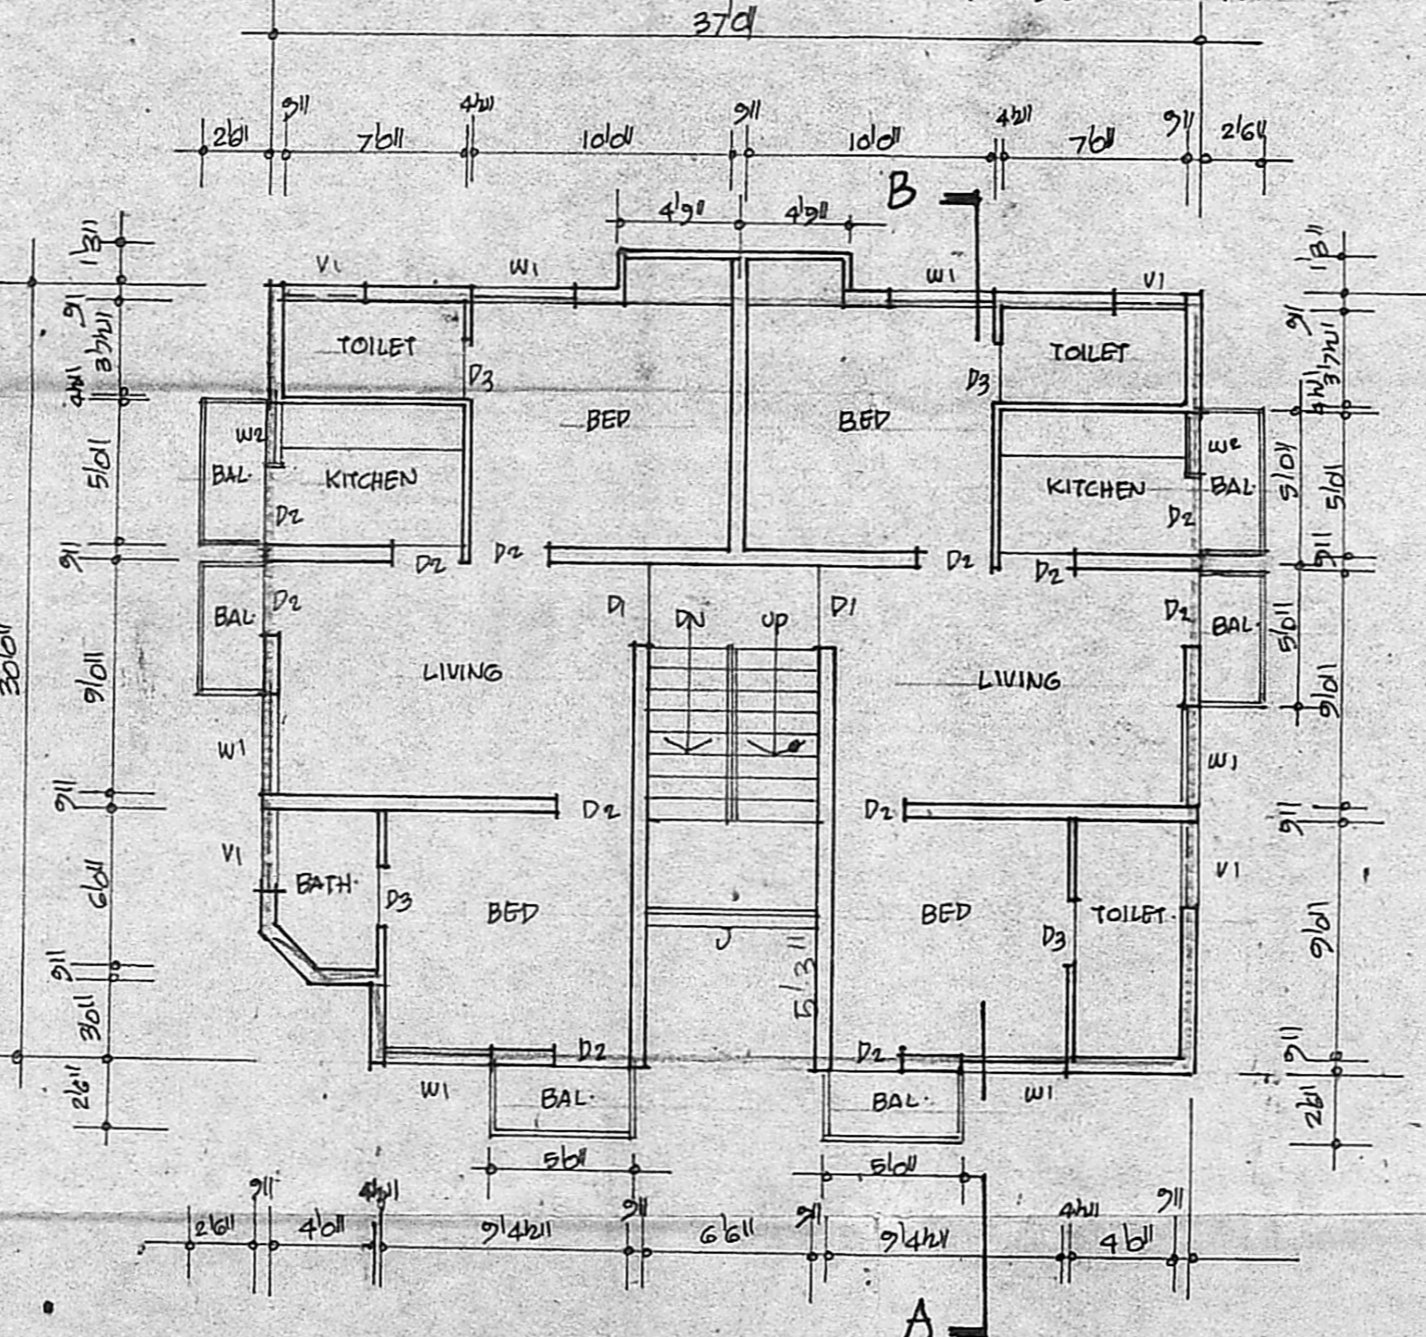

FIRST FLOOR PLAN

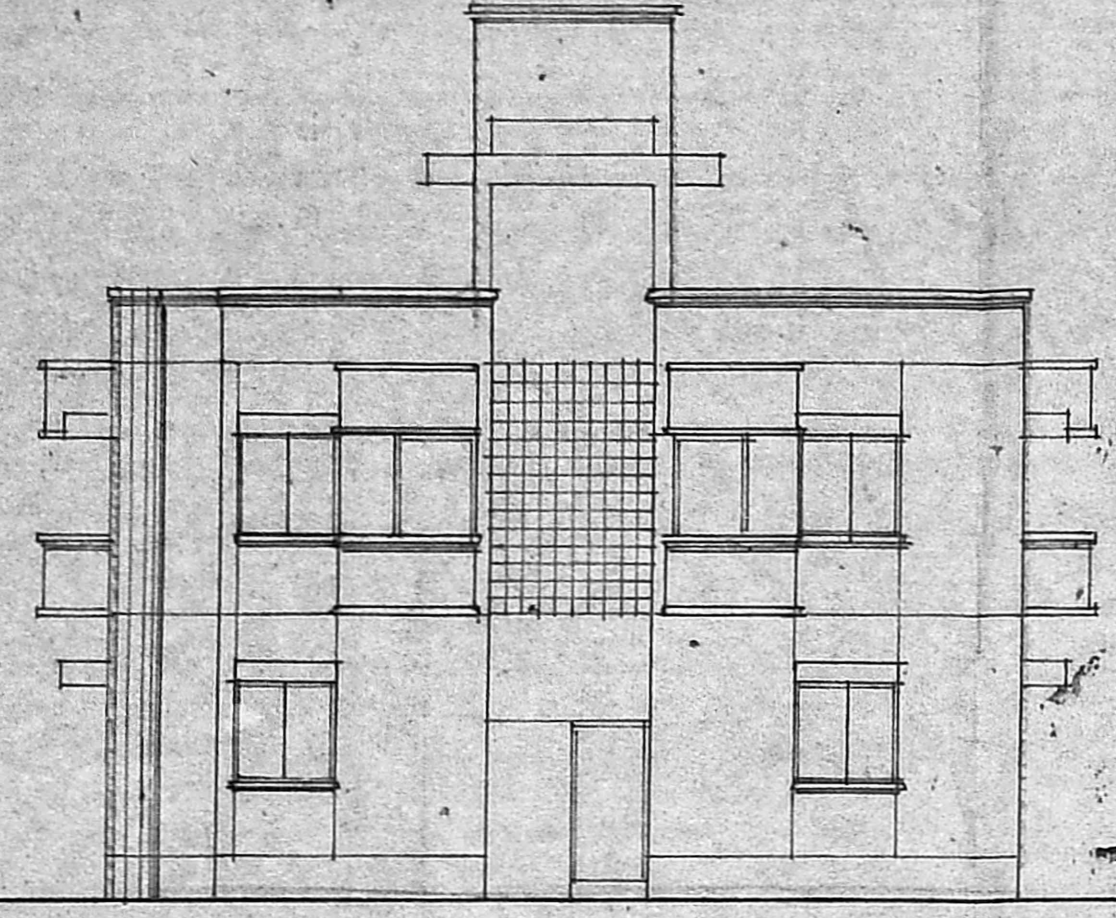

ELEVATION

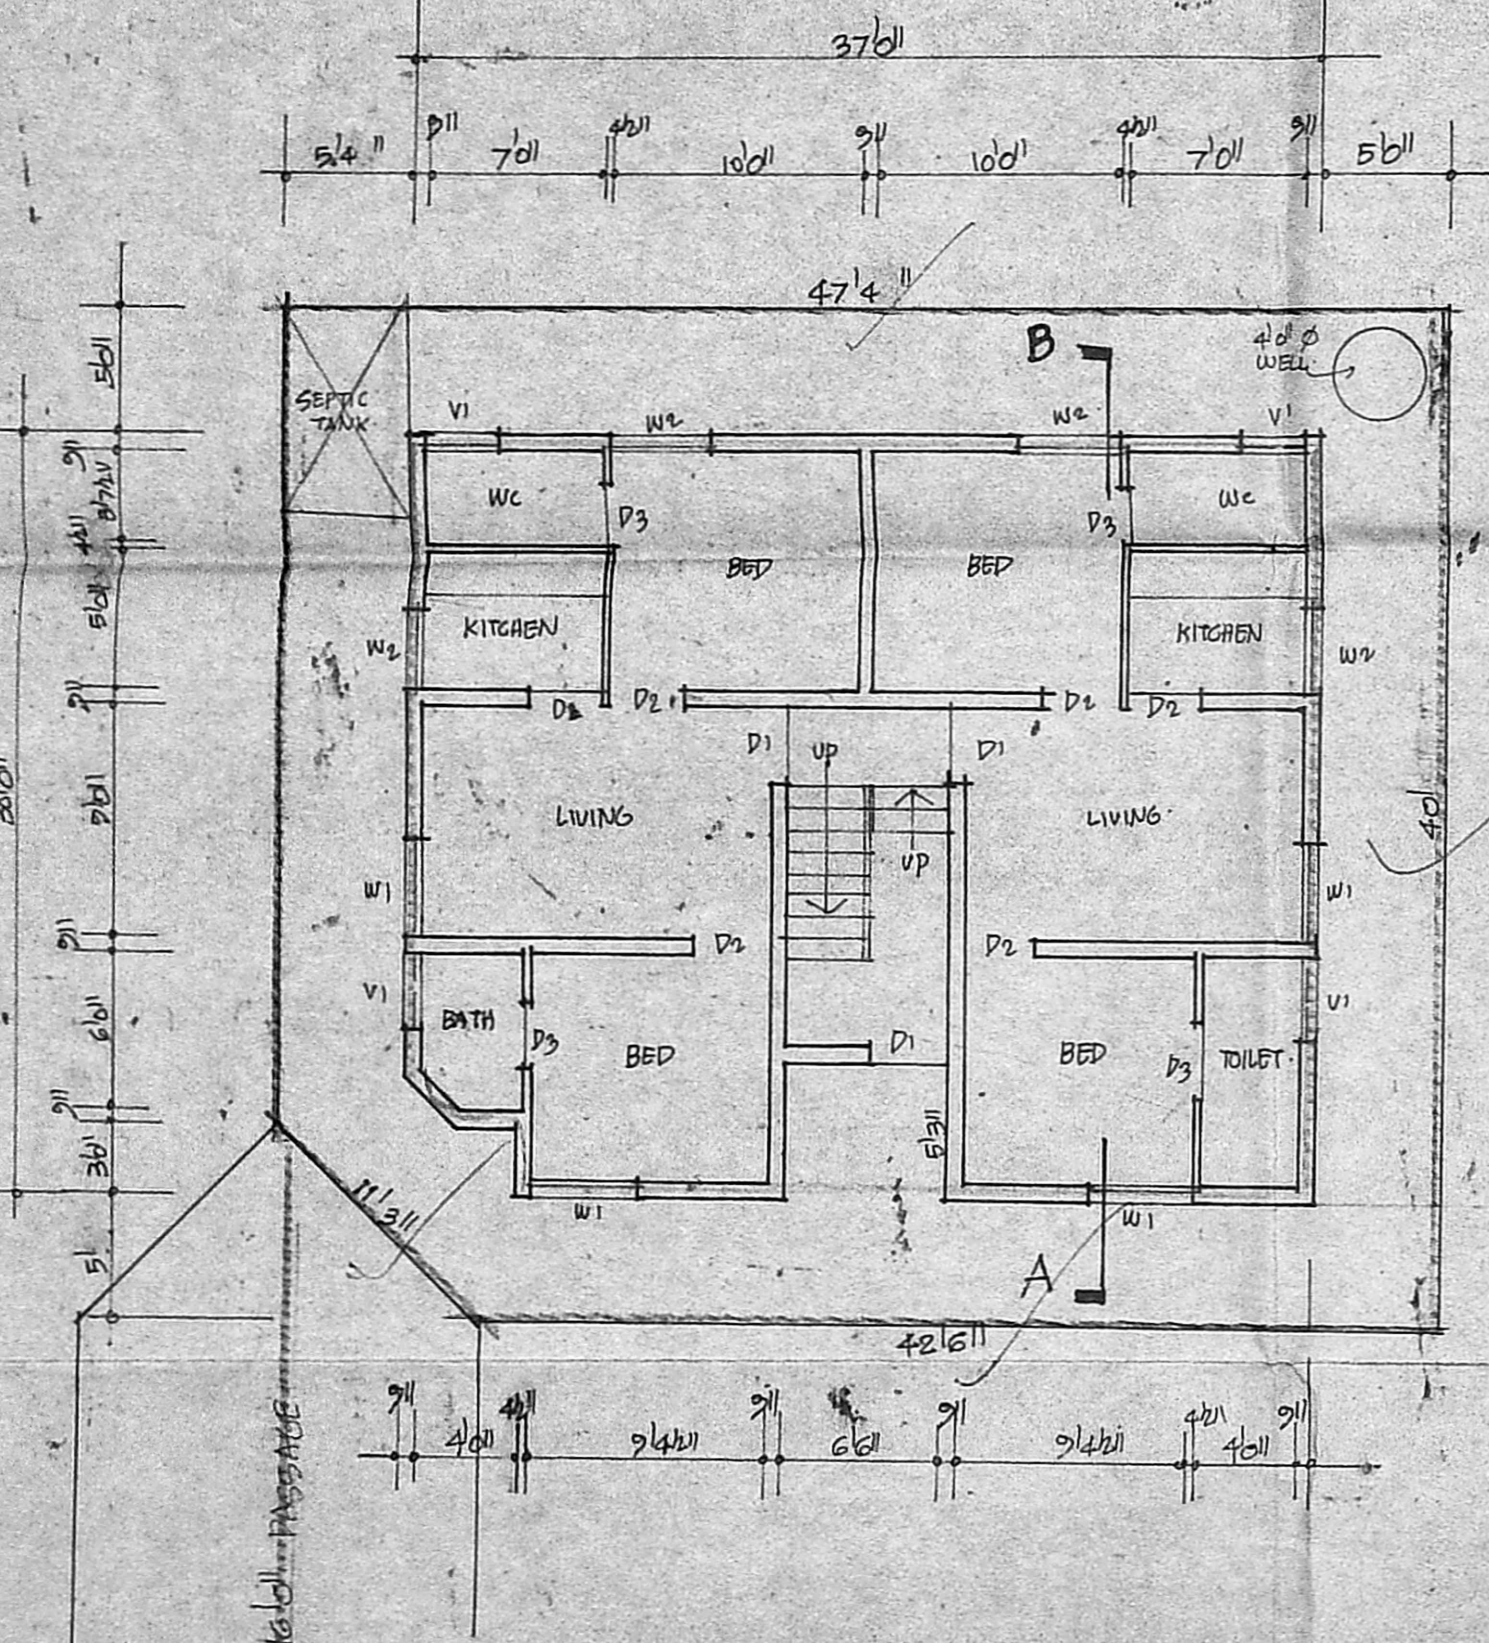

SITE PLAN & GROUND FLOOR PLAN

75 = 102