



PLAN SHOWING THE PROPOSED RESIDENTIAL BUILDING AT D.NO 211 BHARATWAJAR STREET IN S.NO 333A/2B, SELIYUR VILLAGE SAIDAPET TALUK CHENGLEPAT M.G.R.DISTRICT

SCALE: 1" = 8' (1:100)


Planning Permit No. A.U. 58/27  
**APPROVED**  
 SUBJECT TO THE CONDITIONS IN THIS OFFICE LETTER.  
 No. A 3/18589/18  
 FOR MEMBER SECRETARY  
 MADRAS METROPOLITAN DEVELOPMENT AUTHORITY  
 MADRAS - 600 008.

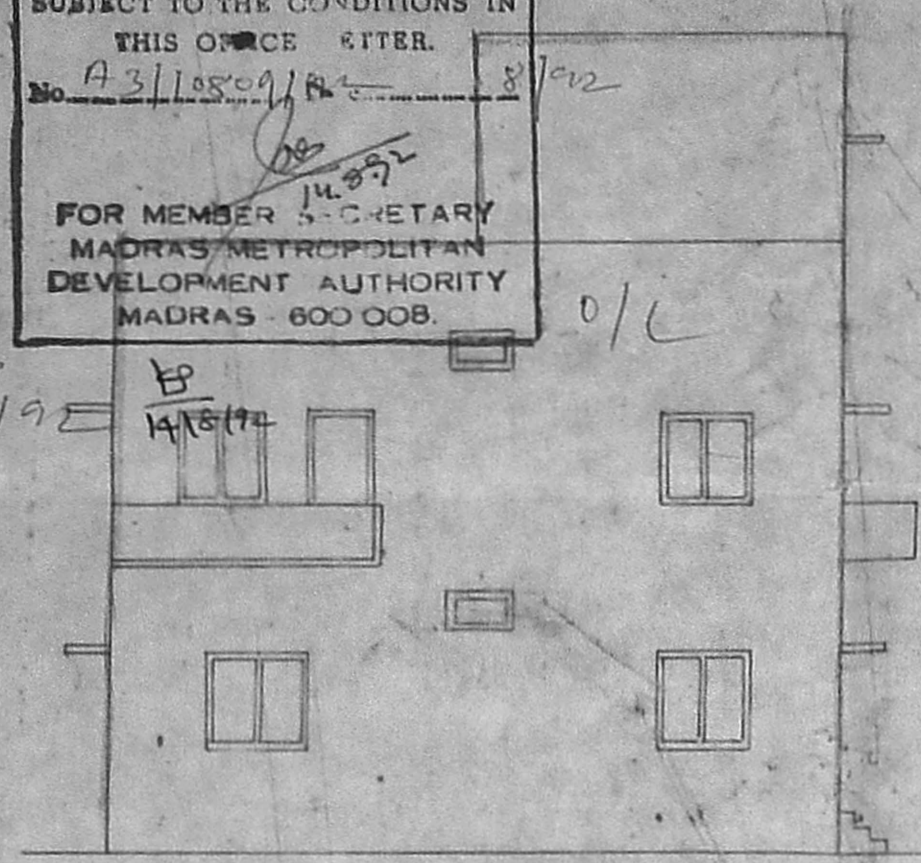

FRONT ELEVATION

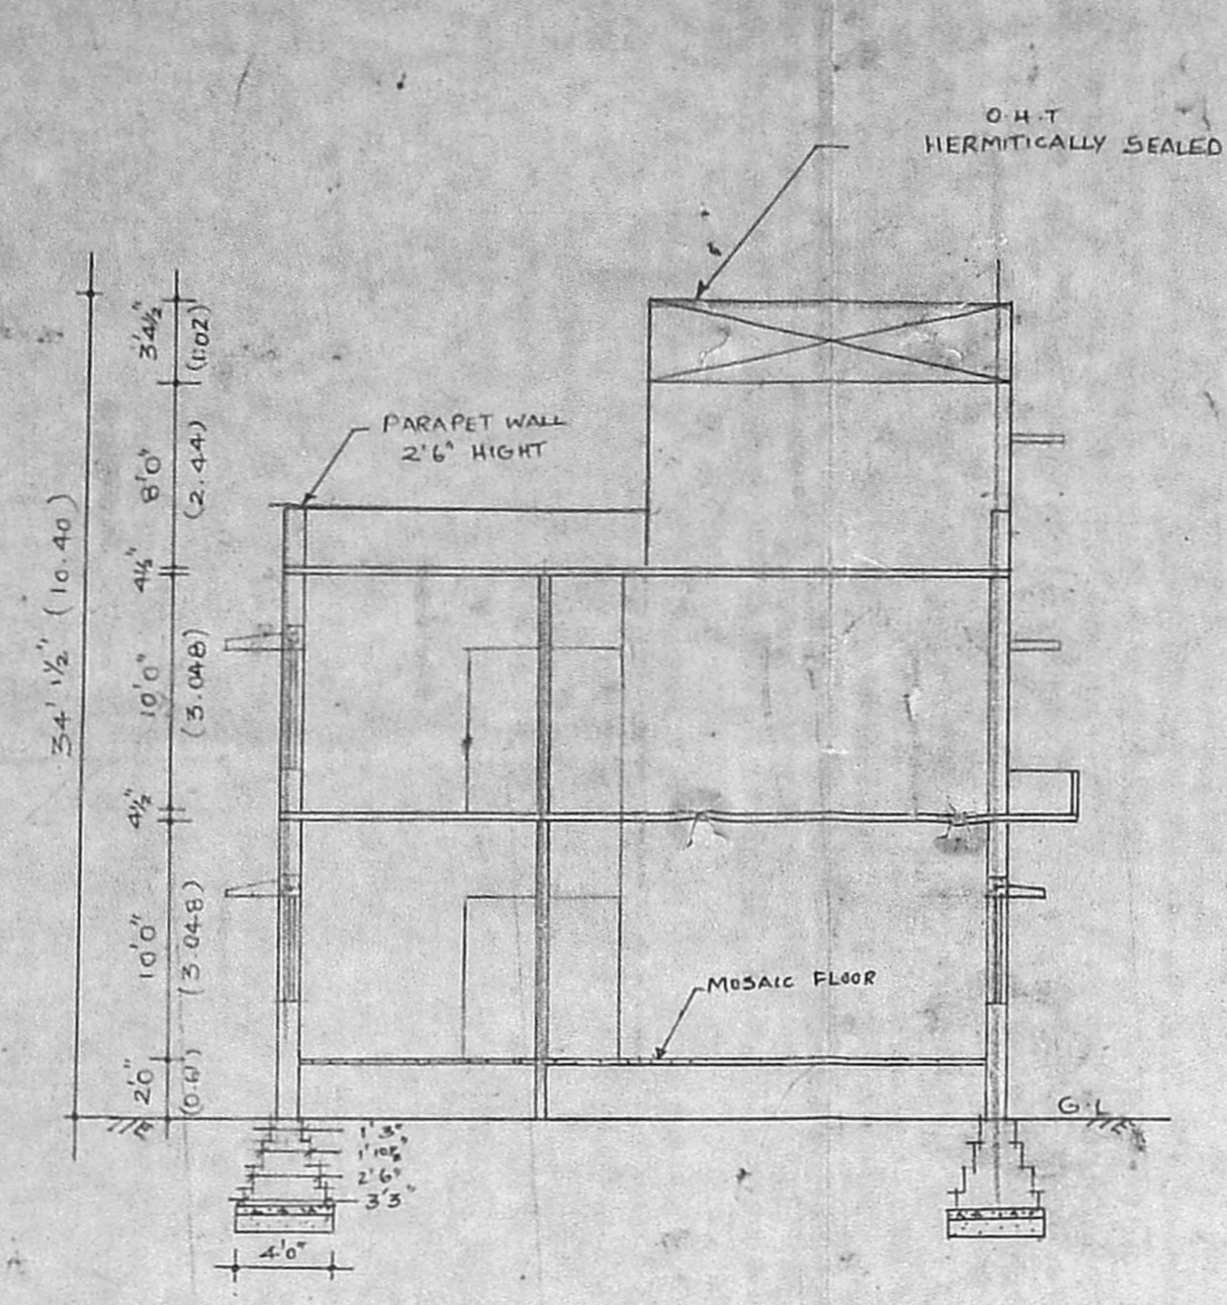


SECTION ON AB

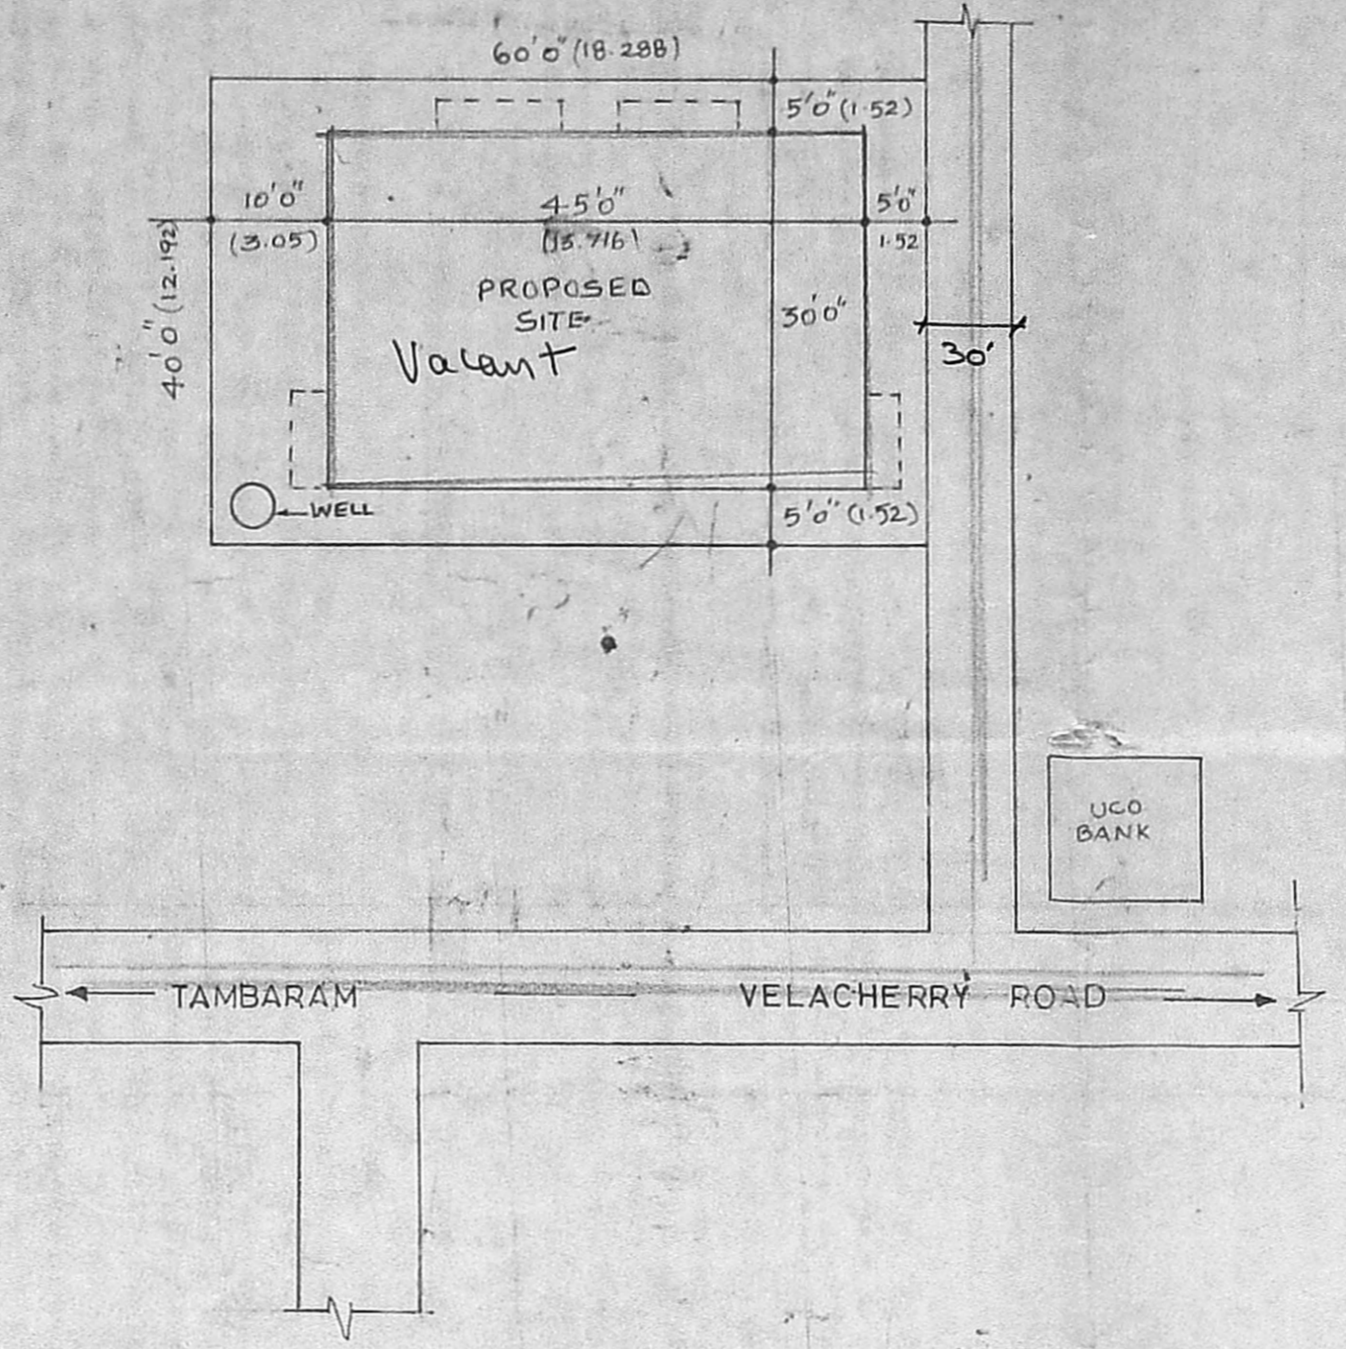


SITE PLAN (SCALE 1" = 16')


inspected on 23/6  
 9/23/16

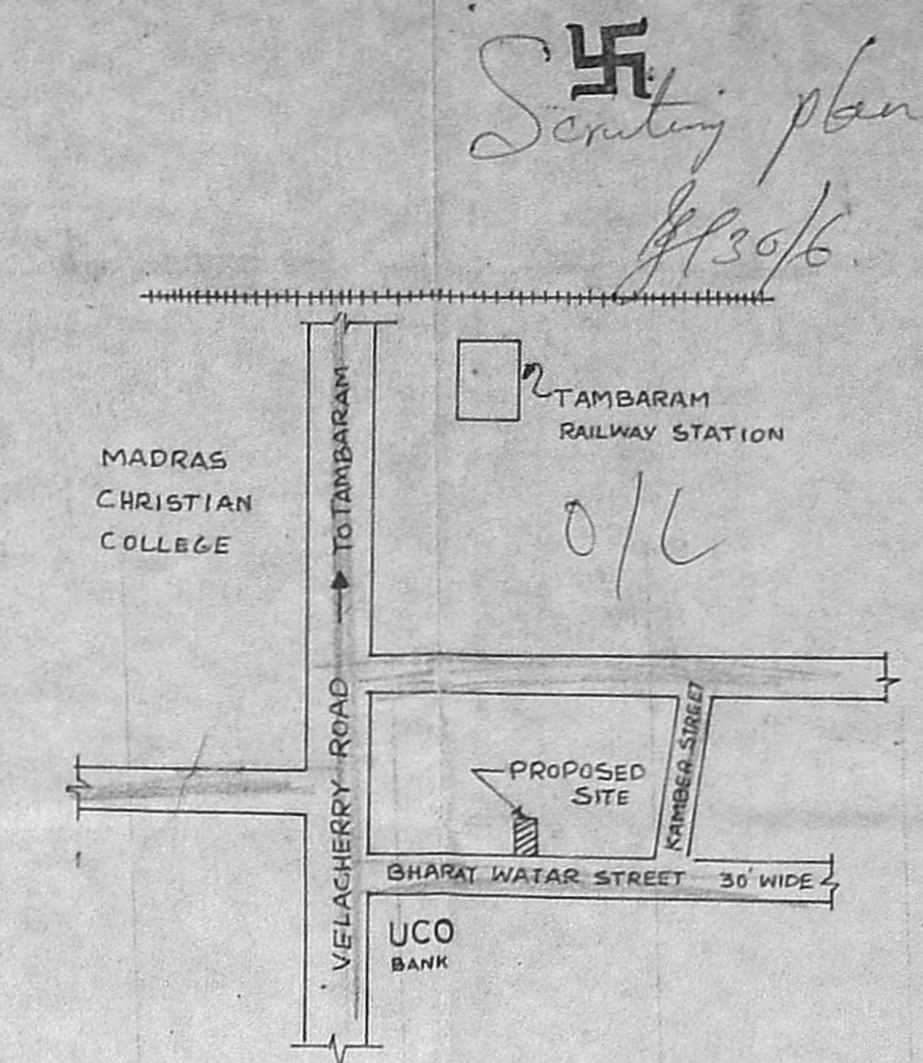


KEY PLAN (NOT TO SCALE)

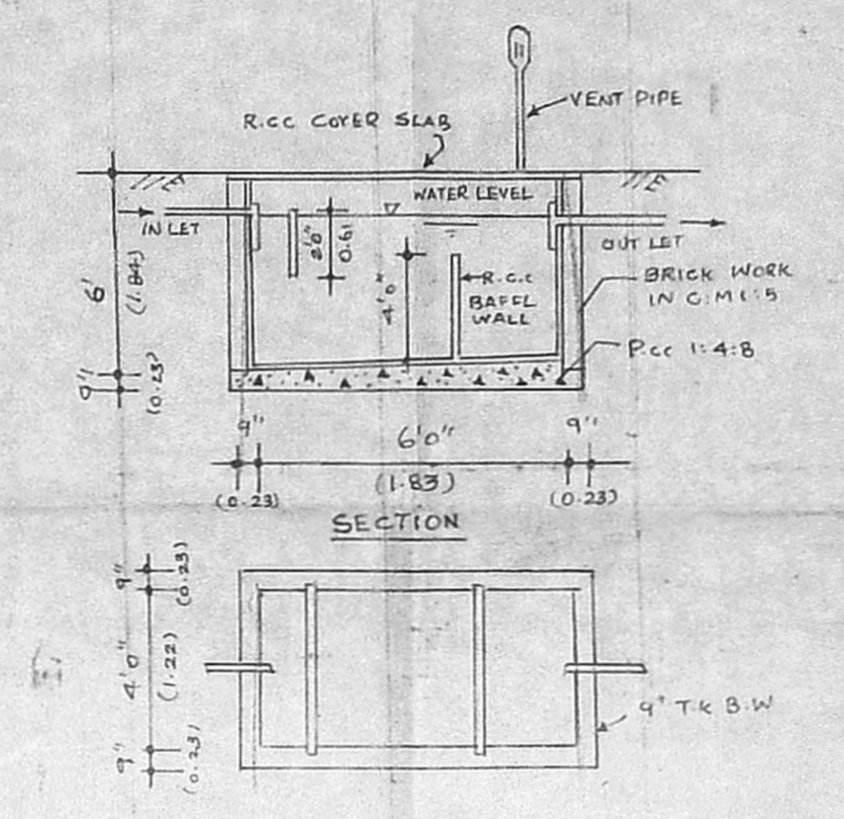


SEPTIC TANK DETAIL

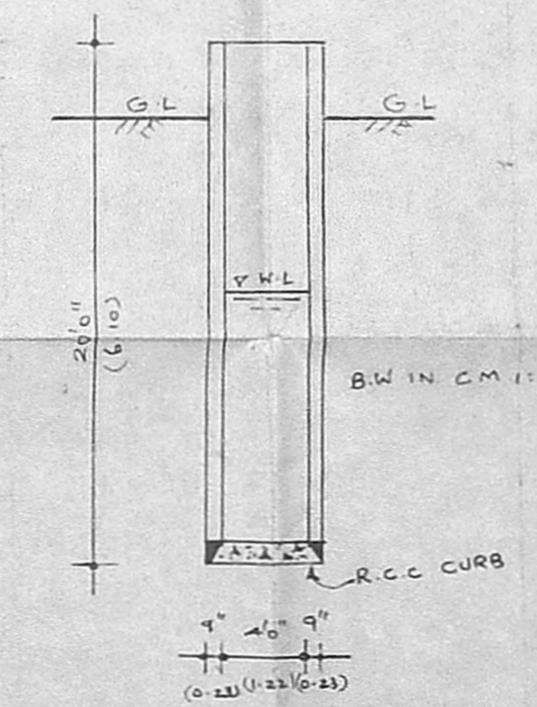


WELL DETAIL

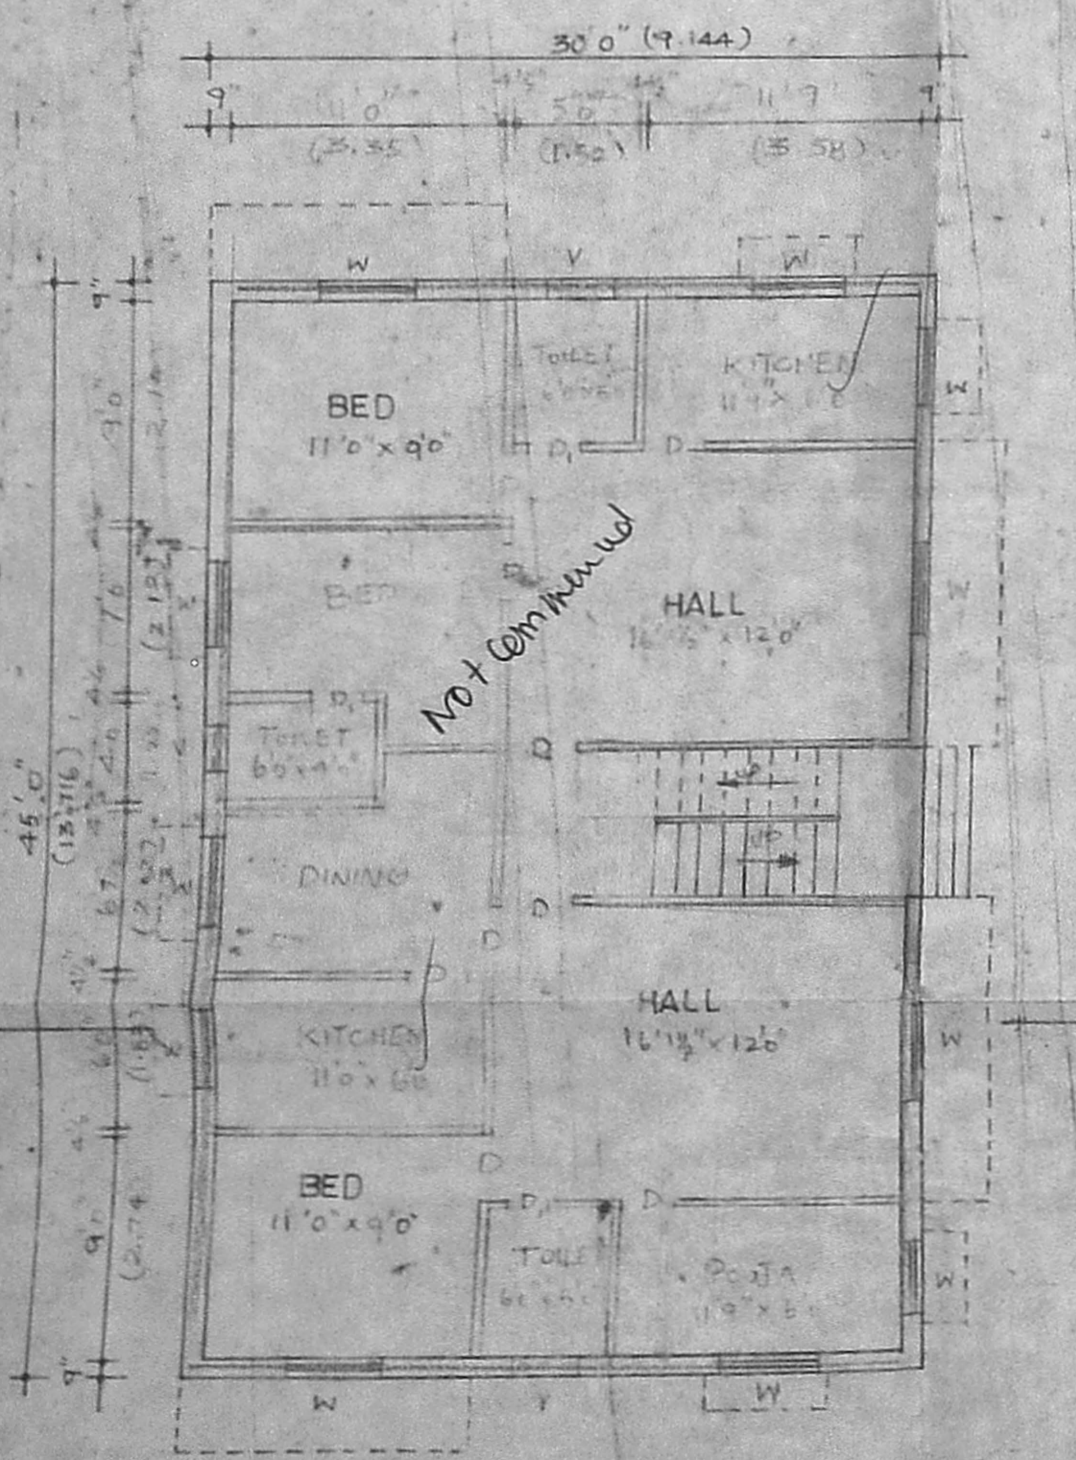

GROUND FLOOR PLAN

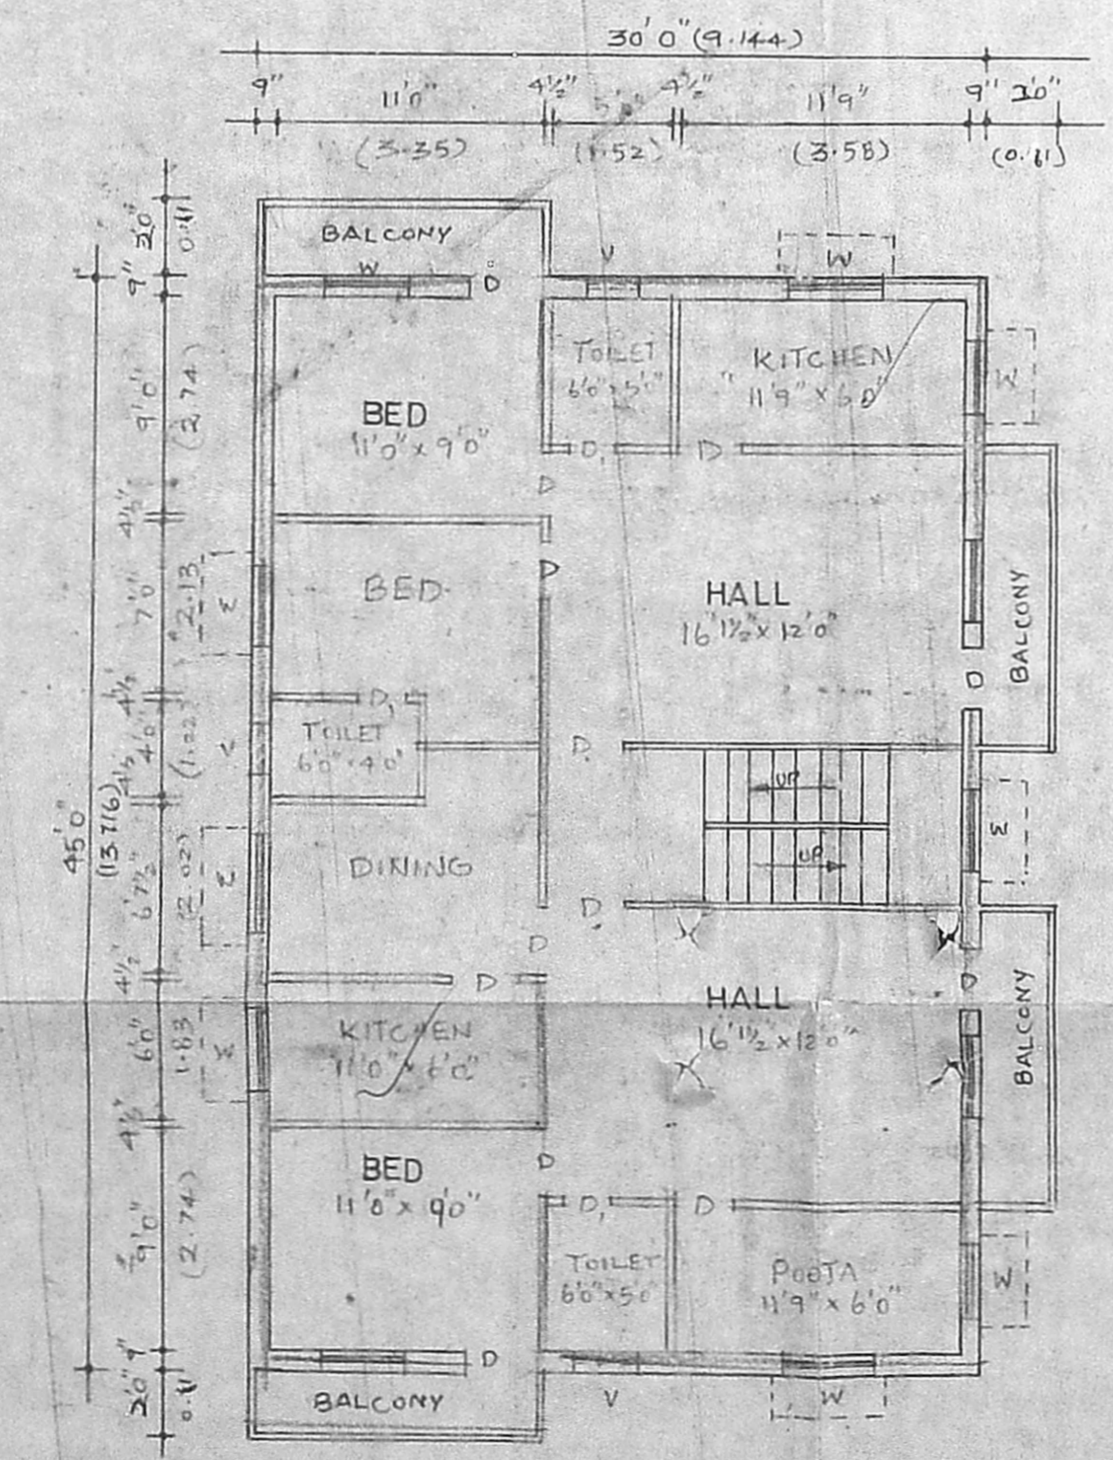

FIRST FLOOR PLAN

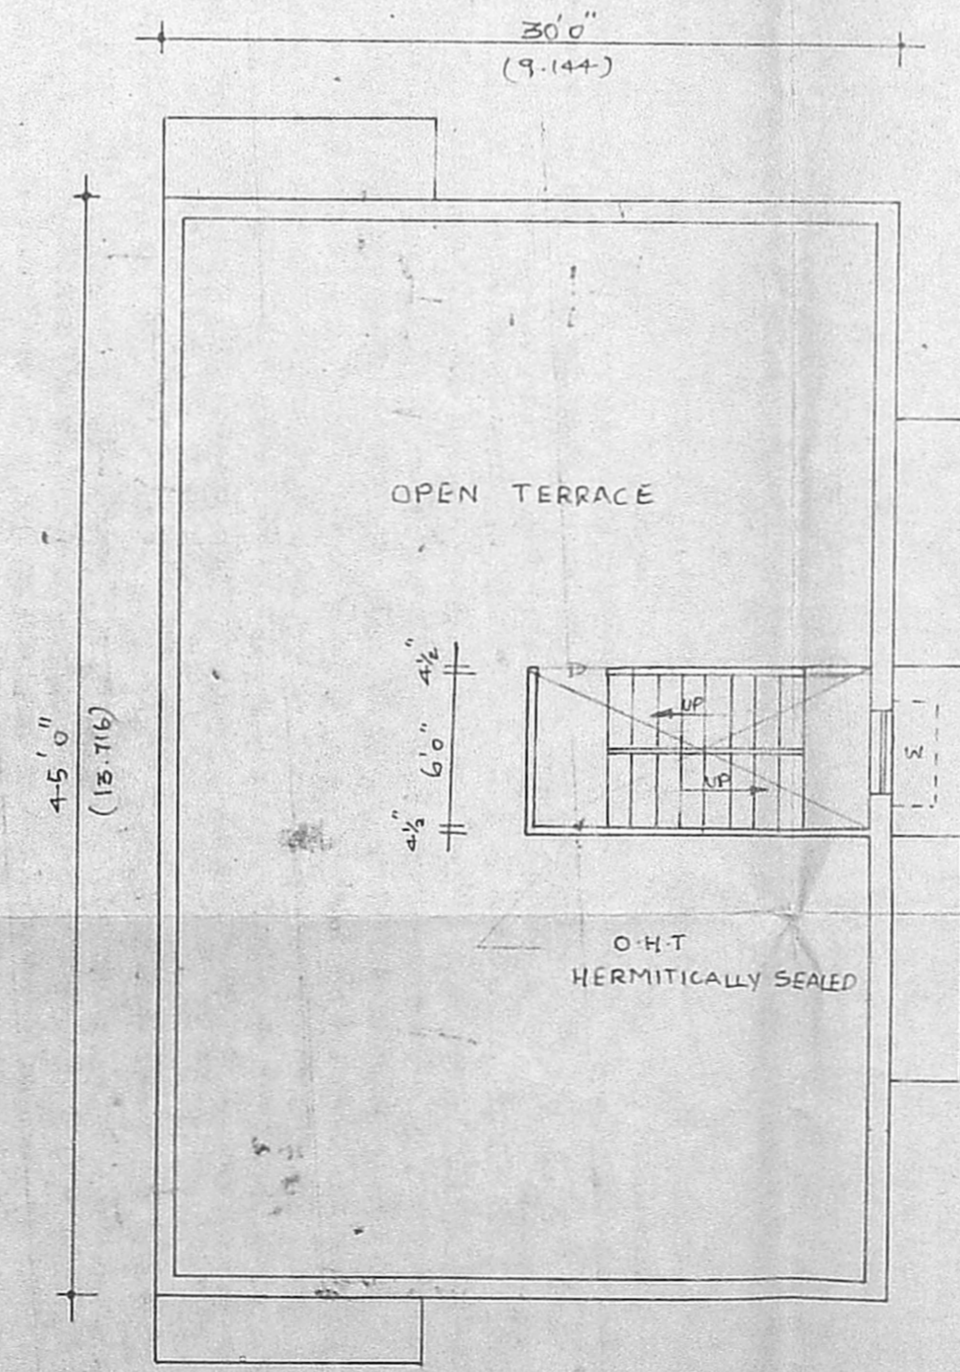

TERRACE FLOOR PLAN

SPECIFICATION

- FOUNDATION BRICK JELLY CONCRETE 1:4:8
- CC 1:2:4 FOR ALL R.C.C. WORKS
- 9"TK BRICK WORK IN CM 1:5
- PLASTERING THE WALLS IN CM 1:3
- COUNTRYWOOD DOORS, WINDOWS AND VENTILATORS
- MOSAIC FLOORING OVER P.C.C 1:4:8 BED
- WEATHERING COURSE IN BRICK JELLY LIME CONCRETE WITH ONE LAYER FLAT TILES
- THE OVER HEAD TANK IS HERMITICALLY SEALED
- 9"TK PARAPET WALL 2'6" HIGH

SCHEDULE OF JOINERY

NO	DESCRIPTION	SIZE
D.	C-W DOOR	3'0" x 7'0"
D.	C-W DOOR	2'6" x 7'0"
W.	C W WINDOW	4'0" x 4'0"
W.	"	3'6" x 4'0"
V.	C W VENTILATOR	2'6" x 1'6"

AREA STATEMENT

	SQ FT	SQ M
PLOT EXTENT		
GROUND FLOOR AREA		
FIRST FLOOR AREA		
F-S-I		
PLOT COVERAGE:		

LEGEND

- PROPOSED WORK
- PLOT BOUNDARY
- ROADS

OWNER

*Justin David*

LICENCE SURVEYOR

J. Kesavan, D.C.E., S.W.  
 CONSULTING CIVIL ENGINEER  
 LICENSED CIVIL ENGINEER  
 CORPORATION OF MADRAS REG. NO. 703  
 87, M.T.H. ROAD  
 PADI MADRAS 600 077.