




Planning Permit No. A/1133/72
 SUBJECT TO THE CONDITIONS IN THIS OFFICE LETTER.
 No. A2/11675/92 Date: 8-5-92
 FOR MEMBER SECRETARY, MADRAS METROPOLITAN DEVELOPMENT AUTHORITY, MADRAS - 600 008.

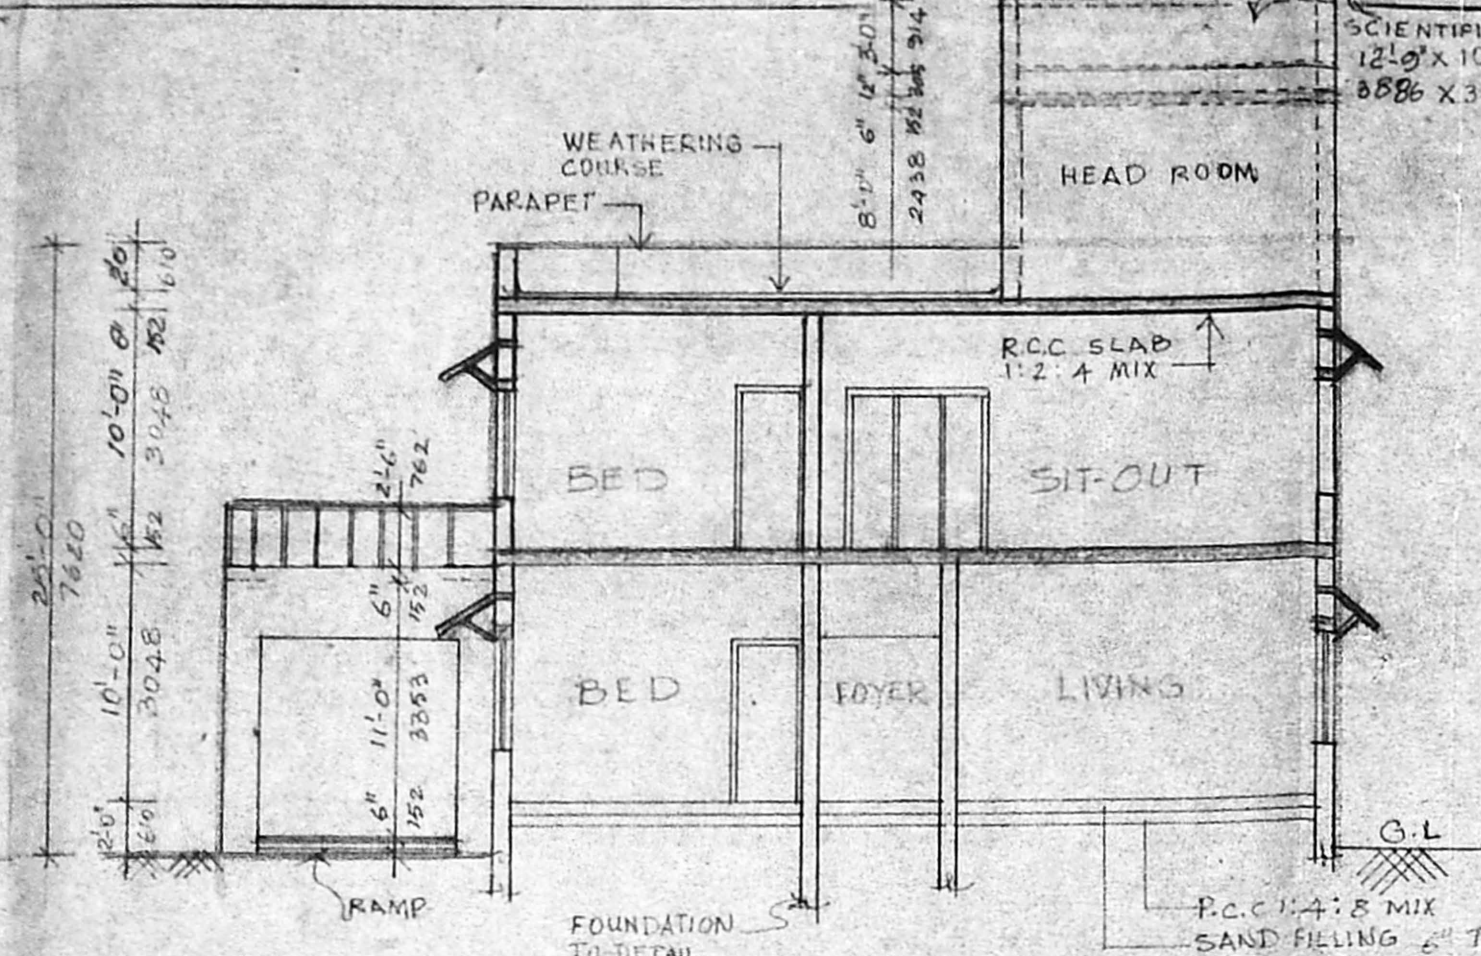

SECTION ON 'A-A'

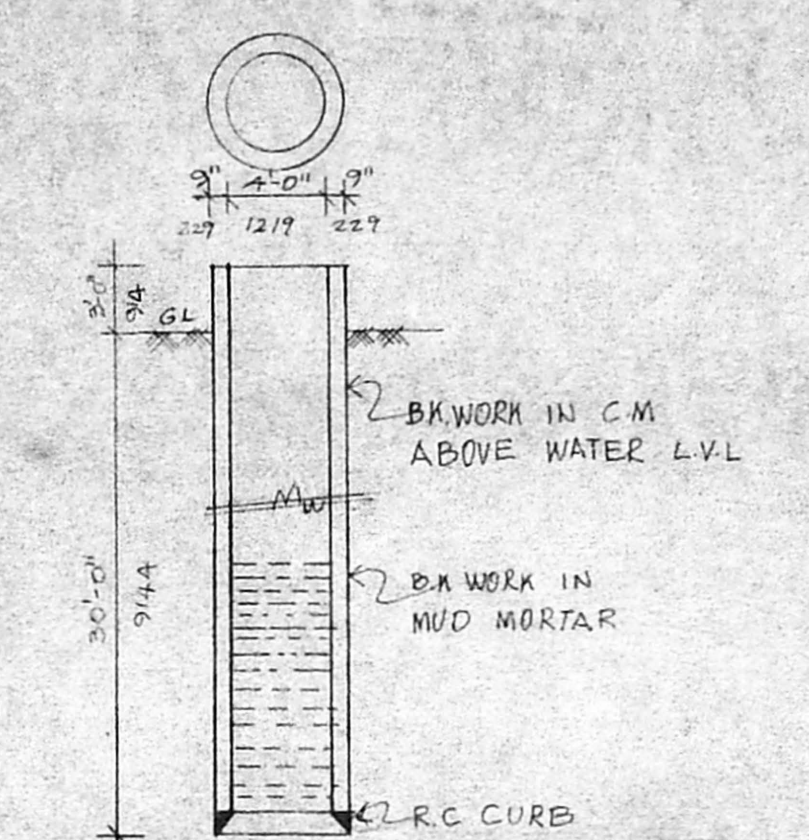

EXG. PLAN & SECTION OF WELL

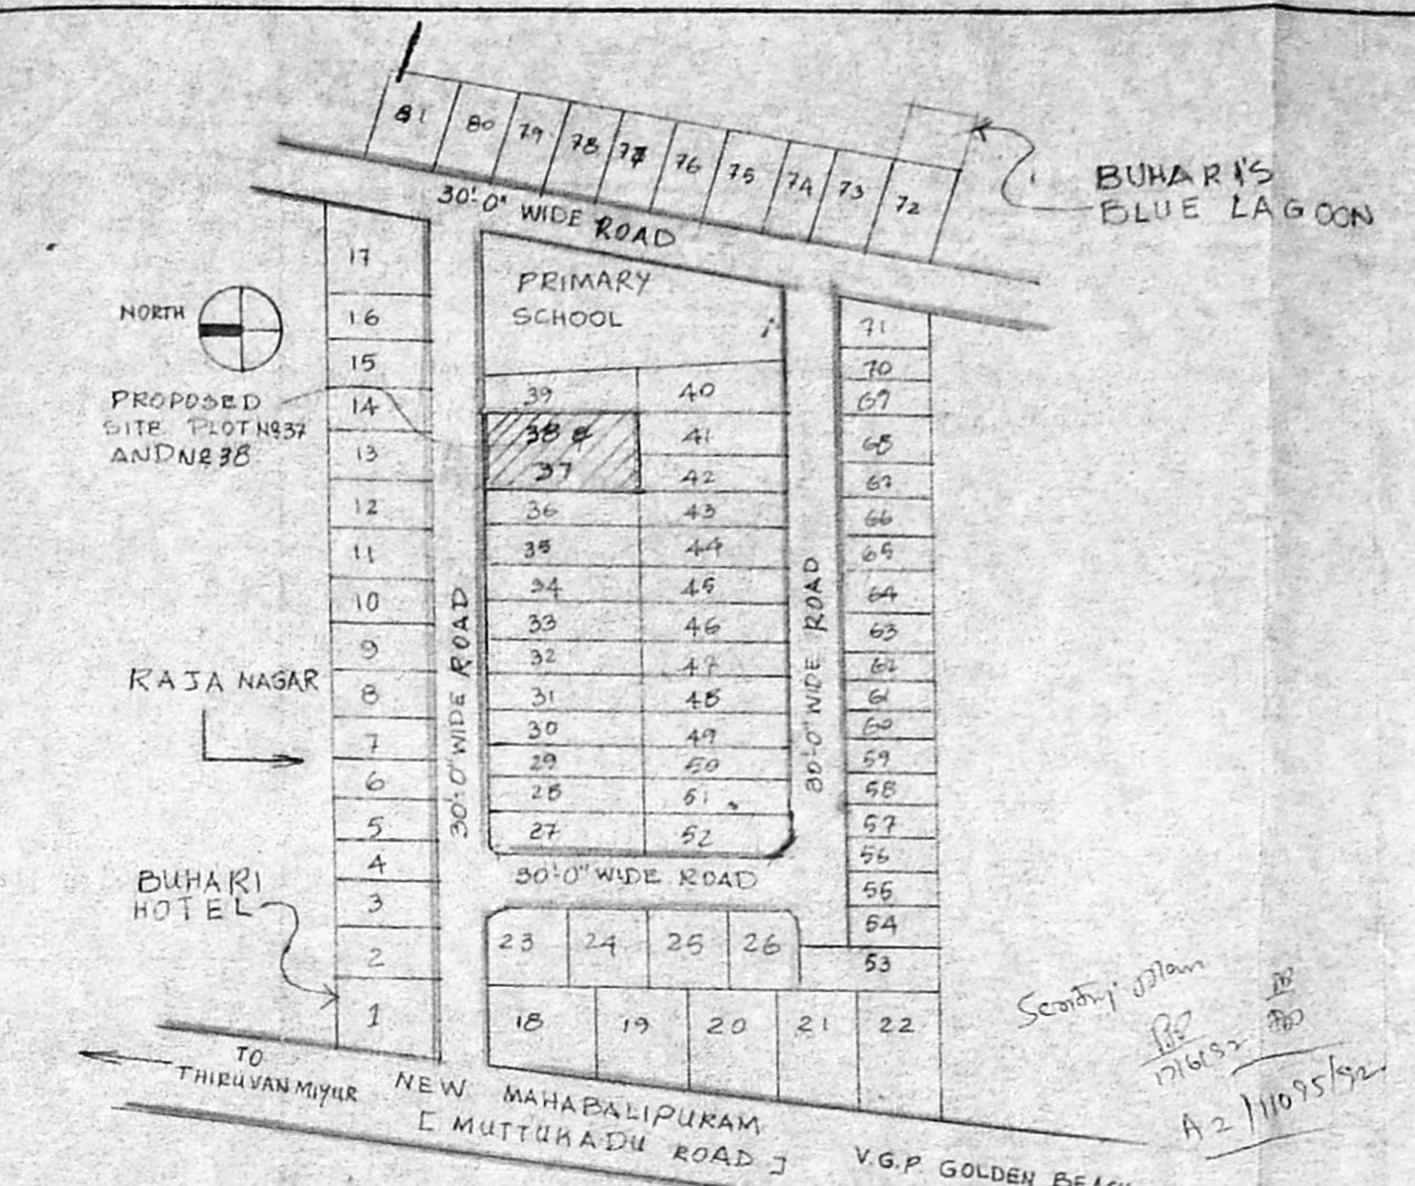

KEY PLAN NOT TO SCALE

PROPOSED ADDITIONS AND ALTERATIONS TO THE BUILDING IN PLOT NO 37 AND 38, IN NEELANGARAI VILLAGE, RAJA NAGAR, MADRAS. [P.D.M./D.T.P NO 57/71 SURVEY NO 95 PART IN OLD PAMASH NR 176 AND 178 J

SCHEDULE OF JOINERY

MD MAIN DOOR	5'-0" X 7'-0"	1524 X 2134
F.D FRENCH DOOR	6'-0" X 2'-0"	1829 X 2134
D DOOR	3'-0" X 7'-0"	914 X 2134
D DOOR	2'-6" X 7'-0"	762 X 2134
W WINDOW	4'-6" X 4'-6"	1372 X 1372
W WINDOW	3'-0" X 4'-6"	914 X 1372
V VENTILATOR	3'-0" X 2'-0"	914 X 610
W WINDOW	6'-0" X 4'-6"	1829 X 1372
O OPENING	5'-0" X 7'-0"	1524 X 2134
O OPENING	3'-0" X 7'-0"	914 X 2134
O OPENING	2'-6" X 7'-0"	762 X 2134
O OPENING	6'-0" X 7'-0"	1829 X 2134

SPECIFICATIONS

FOUNDATION: R.C.C. 1:4:8 MIX AND BR.WORK IN C.M. 1:2:4 MIX
 SUPER STRUCTURE: B.M. IN C.M. 1:2:4 MIX
 LENTEL & ROOF: R.C.C. 1:2:4 MIX
 FLOORING: R.C.C. 1:4:8 MIX AND MOSAIC TILES
 WEATHERING COURSE: IN BRICK SET IN LIME MORTAR AND PRESSED TILES ON THE TOP
 JOINERY: BEST INDIAN TEAK WOOD

COLOUR CODE REFERENCE

PROPOSED SHOWN THUS [Symbol]
 ROAD SHOWN THUS [Symbol]
 SITE SHOWN THUS [Symbol]


AREA STATEMENT

PLOT AREA	8100.05 SFT	753.05 SQM
EXG. G.F. AREA	1212.05 SFT	112.05 SQM
EXG. S.F. AREA	244.05 SFT	22.65 SQM
EXG. F.F. AREA	1231.05 SFT	114.05 SQM
PROF. F. AREA	598.0 SFT	55.35 SQM
TOTAL AREA	4149.05 SFT	386.05 SQM


SHEILA SRI PRAKASH
 B ARCH, ANA, MCA.
 CA. NO RA 230
 SHEILA ARCHITECTS & INTERIOR DESIGNERS
 16, II CRESCENT PARK ROAD
 GANDHI NAGAR, MADRAS - 600 020

ARCHITECT: [Signature]
 OWNER: [Signature]
 DRAWN: [Signature]
 CHECKED: [Signature]
 SCALE: 1/8" = 1'-0"
 DATE: 29.5.91
 DRG NO: 1
 JOB NO: 658


shilpa
 ARCHITECTS & INTERIOR DESIGNERS,
 16 2nd CRESCENT PARK ROAD
 GANDHI NAGAR, MADRAS - 20.

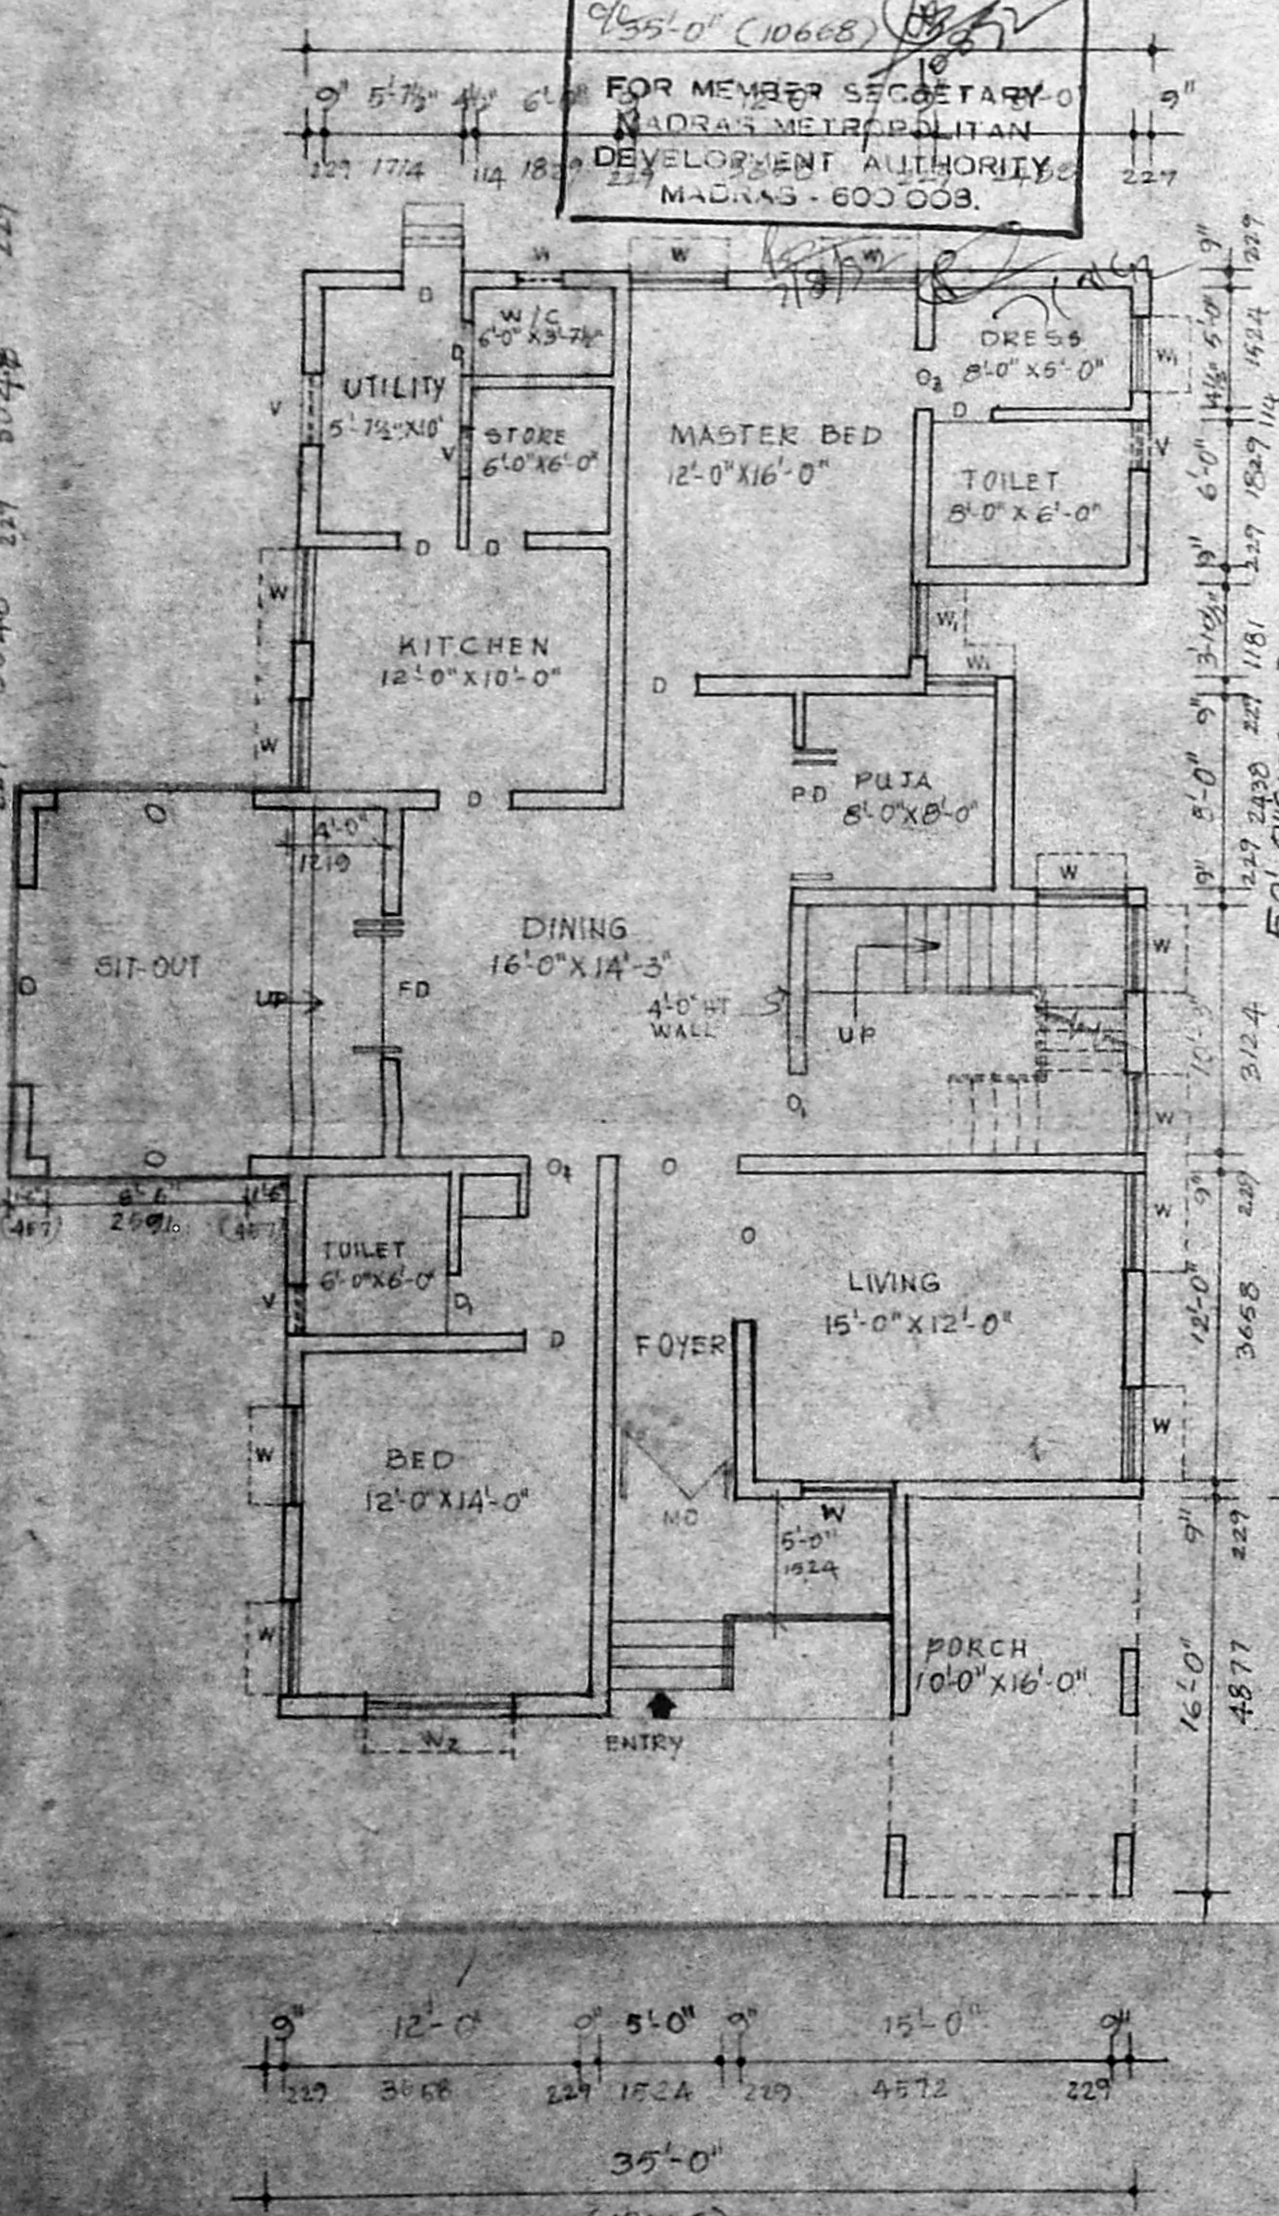


GROUND FLOOR PLAN

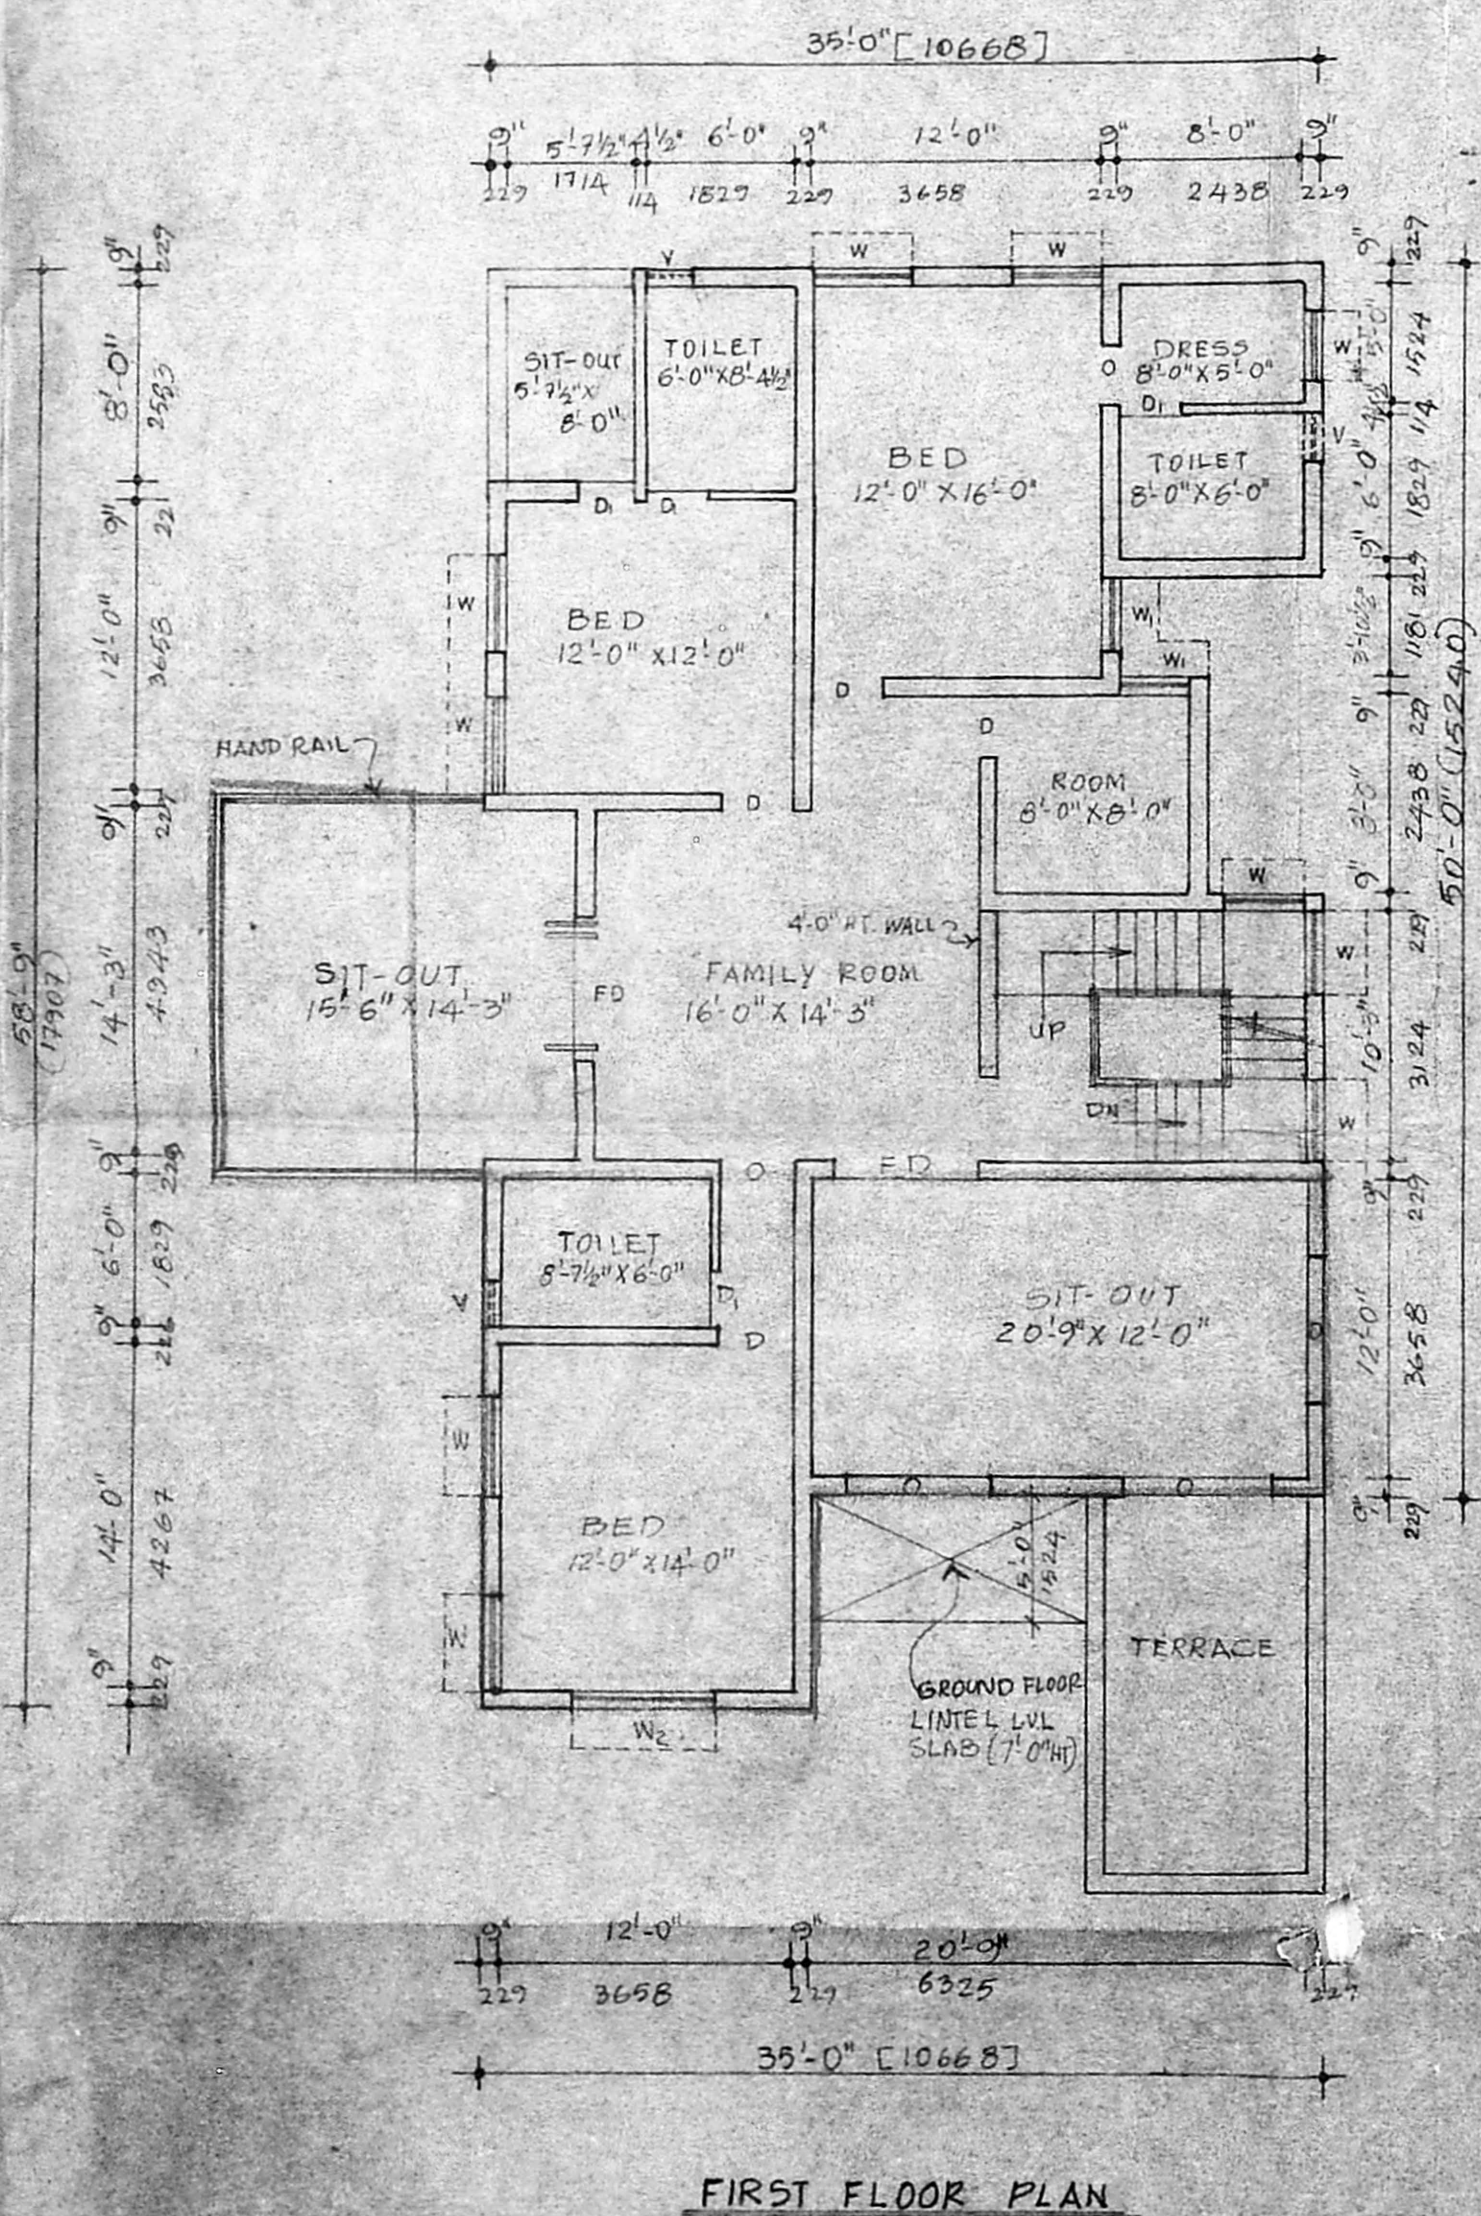


FIRST FLOOR PLAN

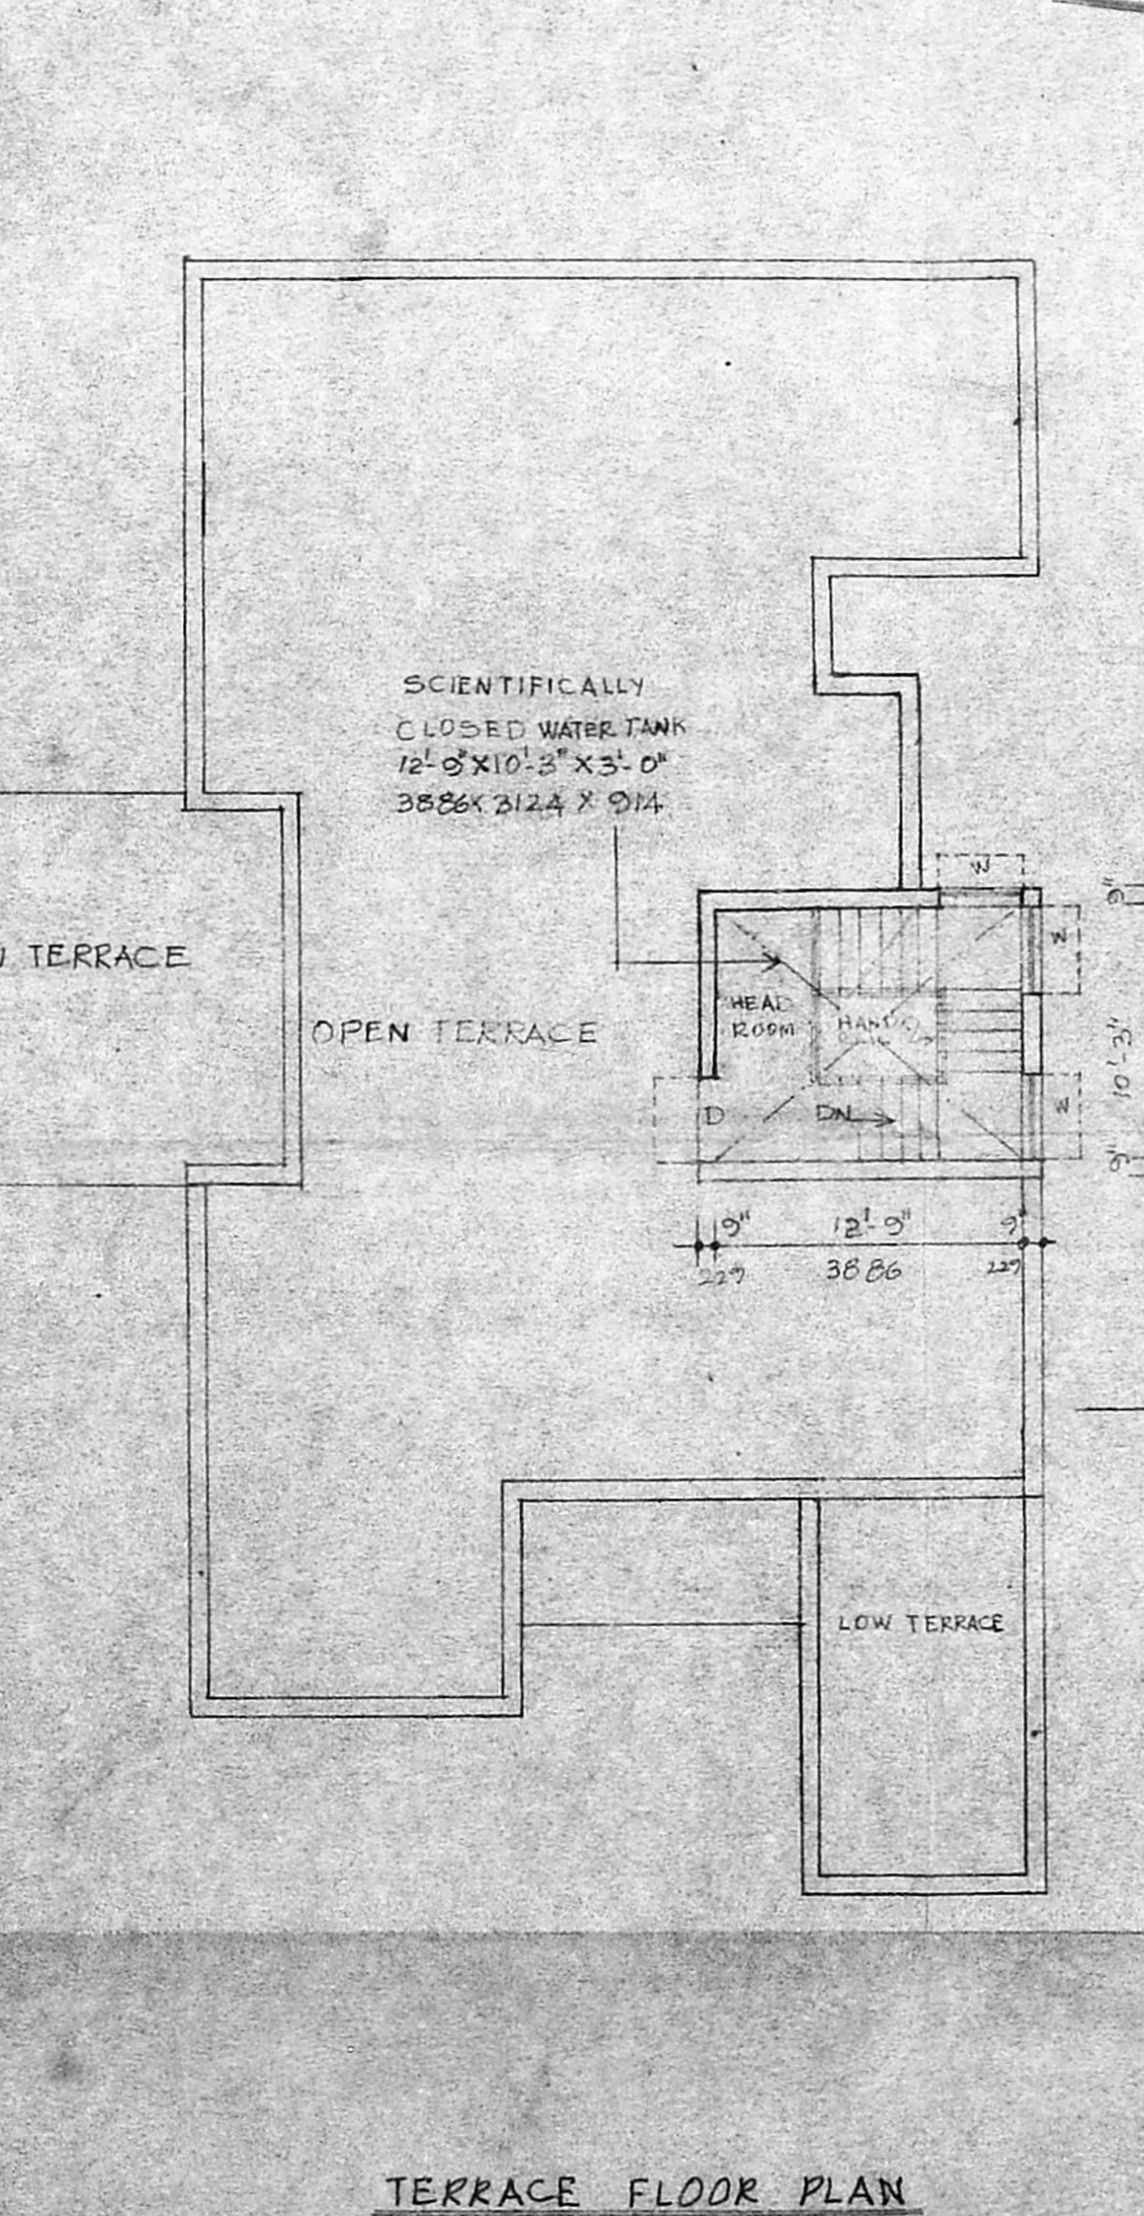


TERRACE FLOOR PLAN

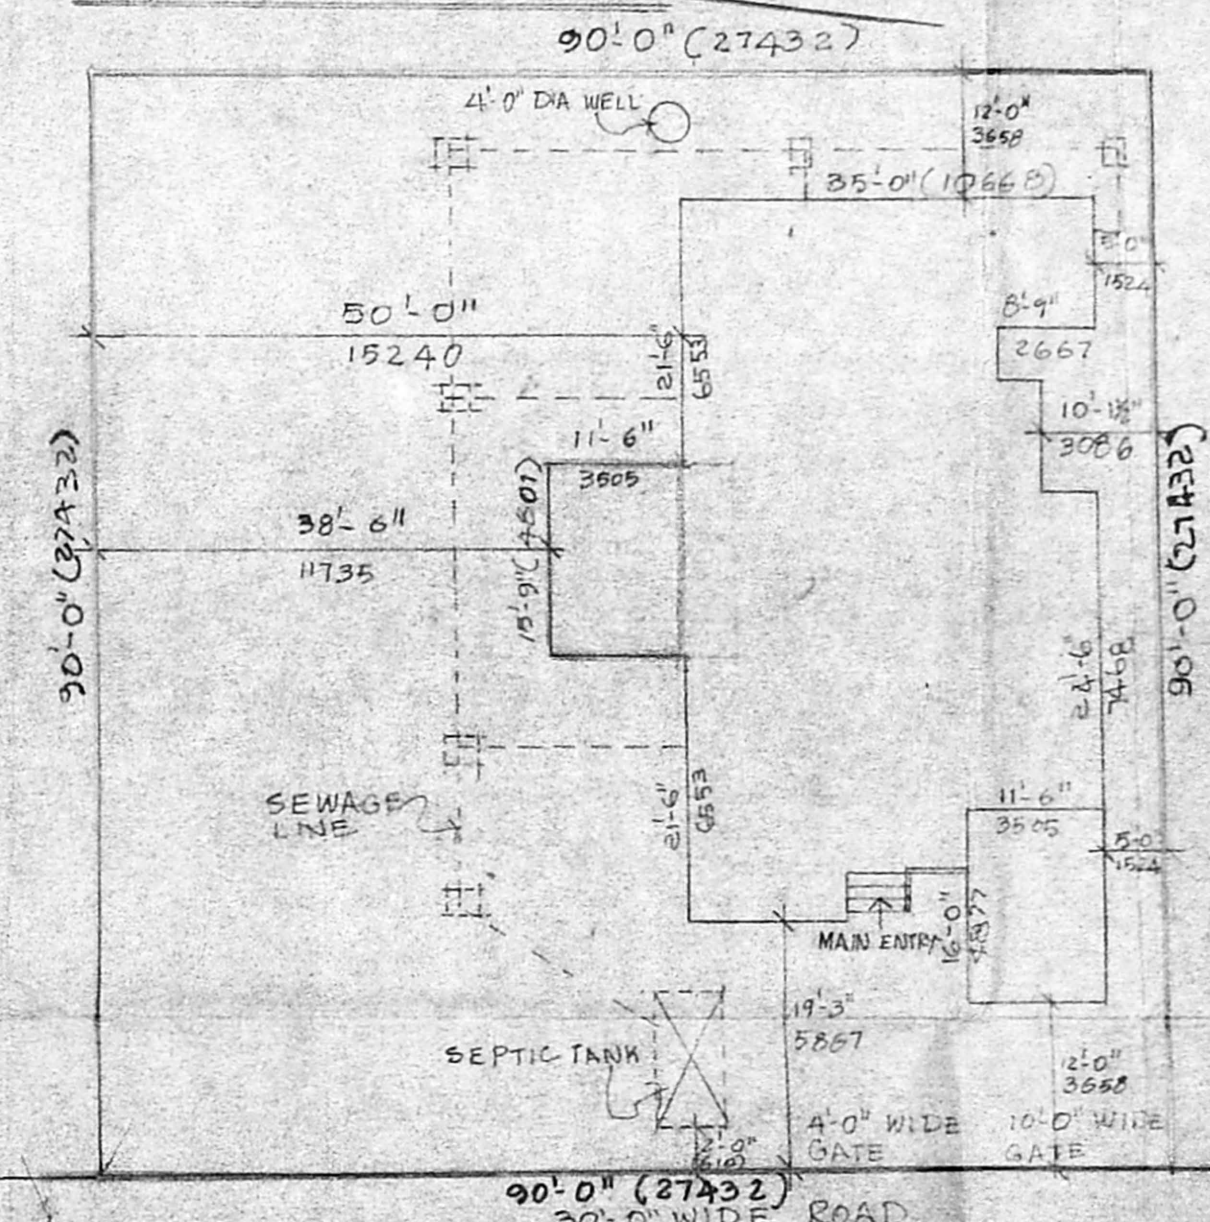


SITE PLAN SCALE 1/16" = 1'-0"

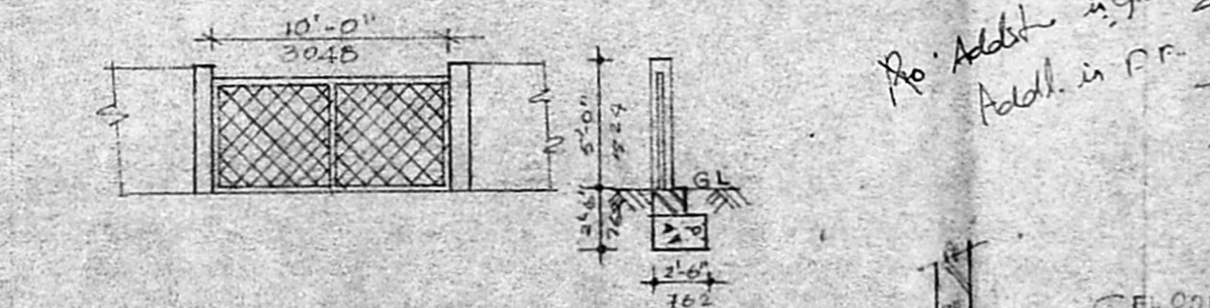

EXG. GATE AND COMPOUND WALL

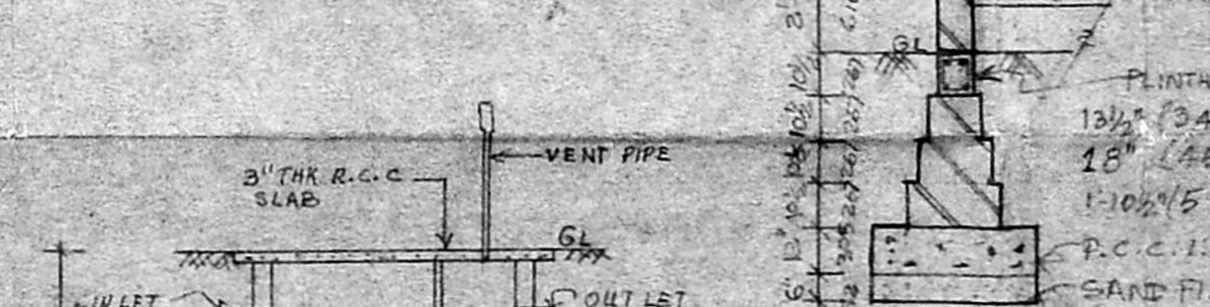

FOUNDATION DETAIL

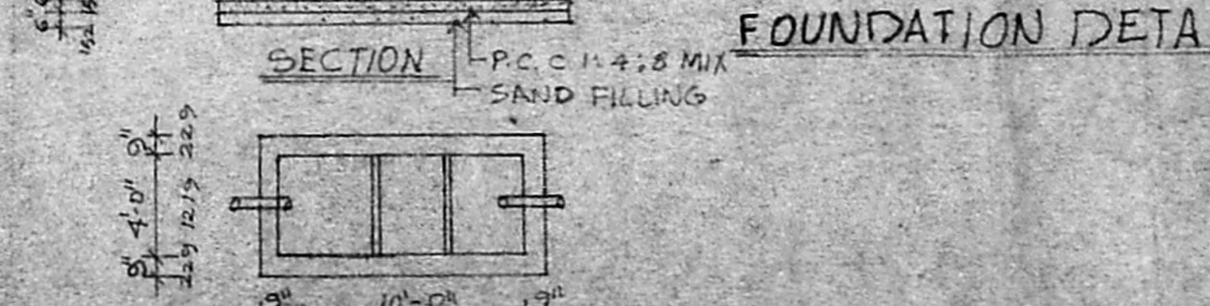

EXG. SEPTIC TANK DETAIL