



ELEVATION

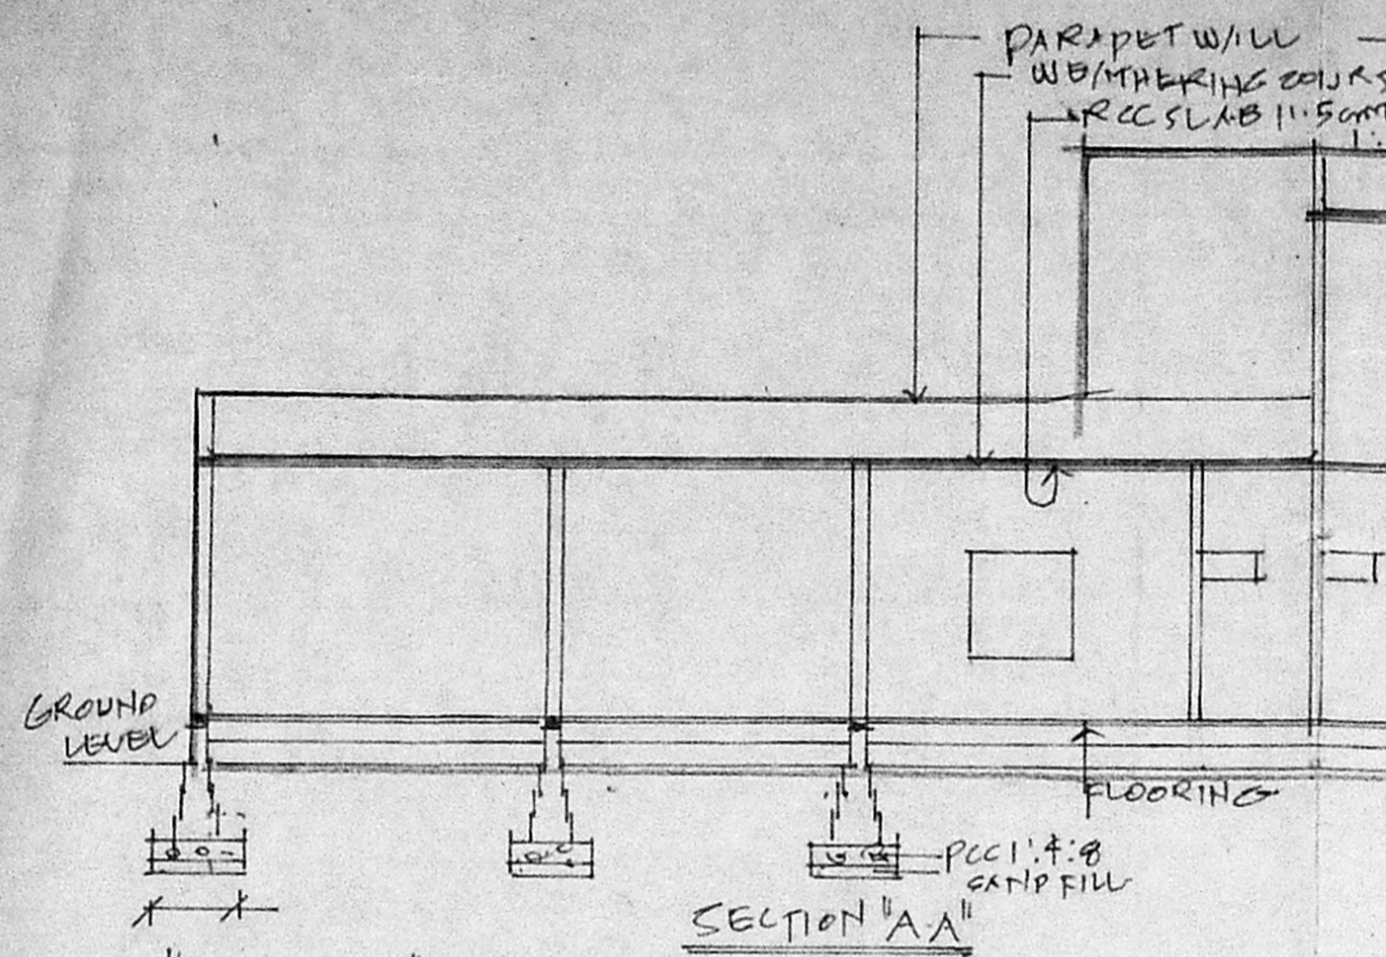


SECTION "AA"


Planning Permit No. A/1938/92
APPROVED
 SUBJECT TO THE CONDITIONS IN THIS OFFICE LETTER.
 A3/12591/92 13/92
 FOR MEMBER SECRETARY
 MADRAS METROPOLITAN
 DEVELOPMENT AUTHORITY
 MADRAS - 600 008.

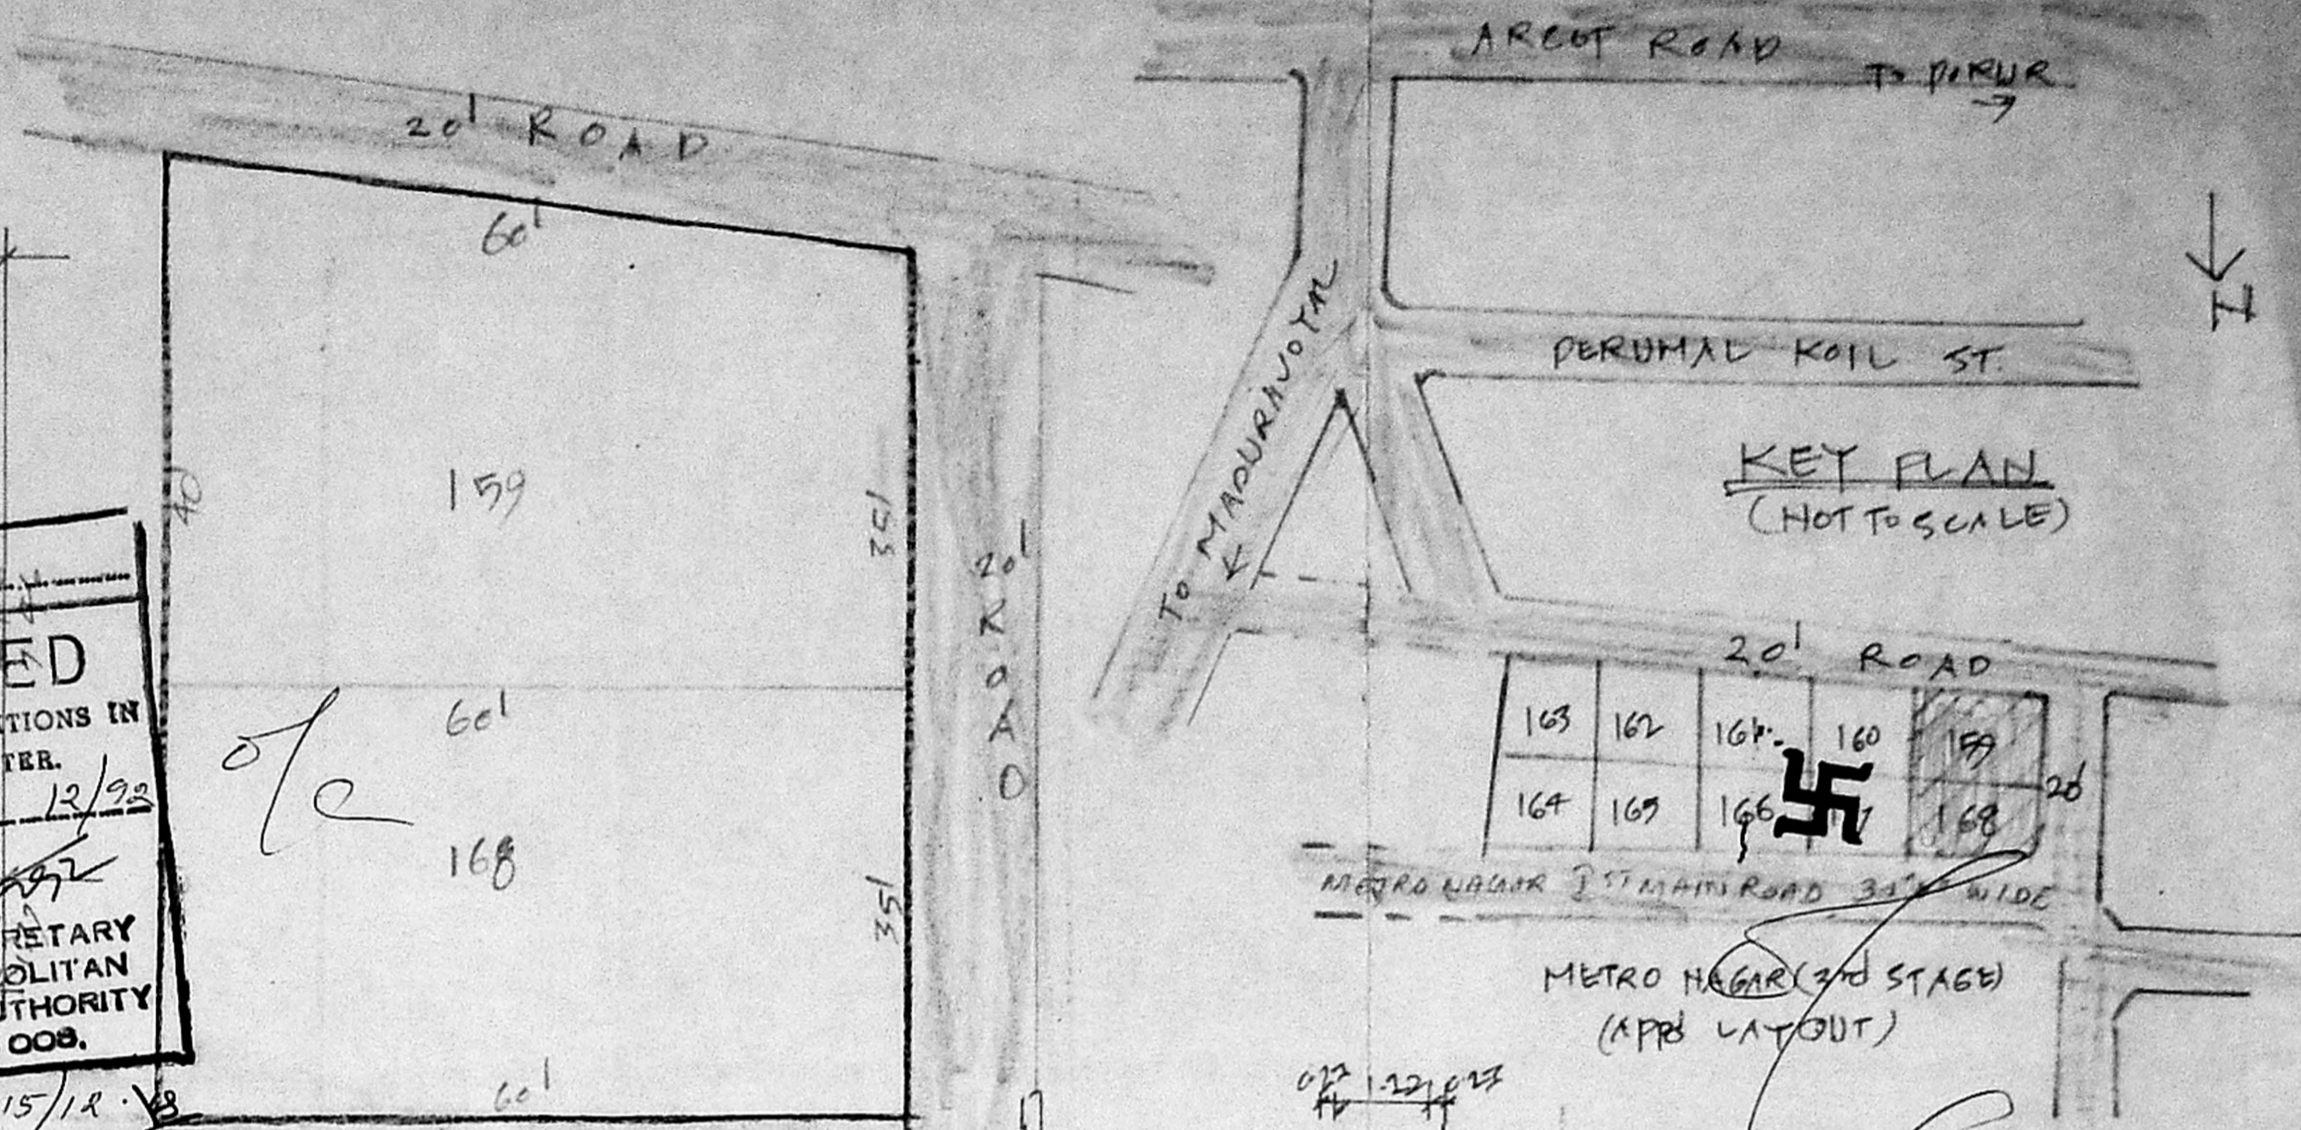

KEY PLAN (NOT TO SCALE)

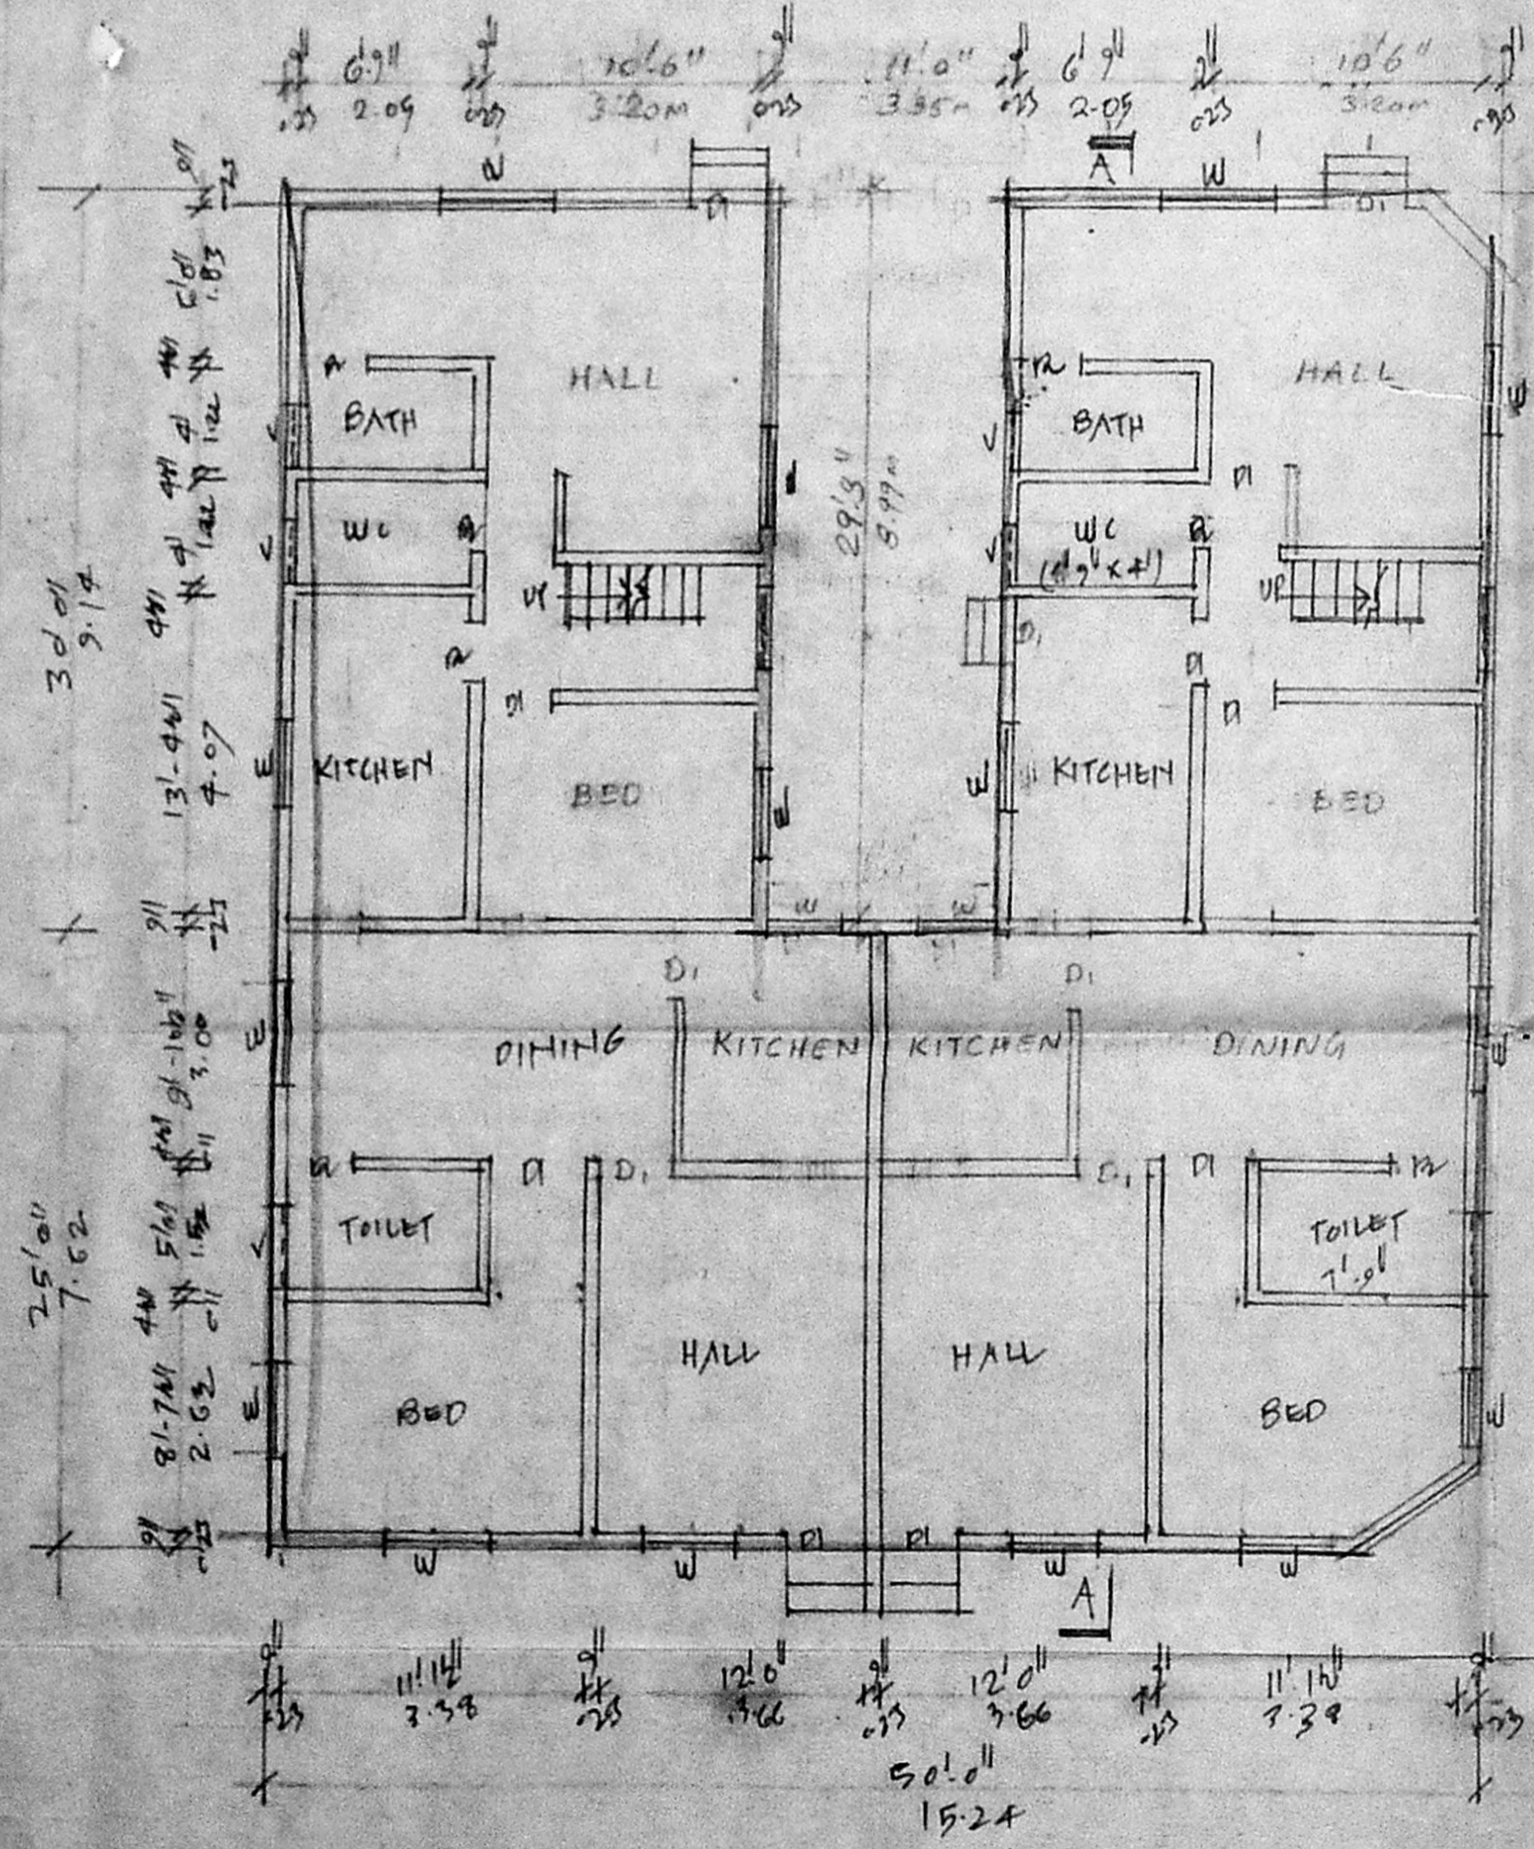


GROUND FLOOR PLAN

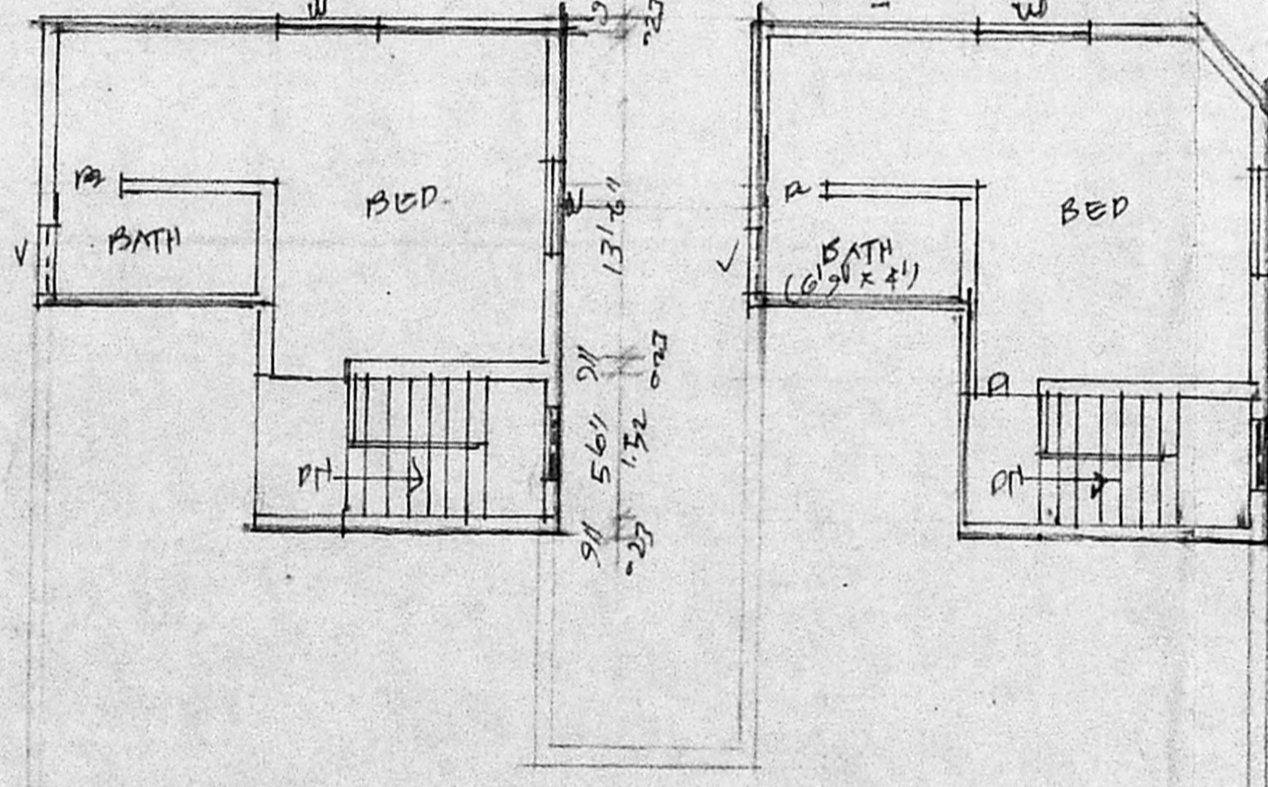

FIRST FLOOR PLAN

COMBINED SKETCH OF PLOT NOS 159 & 168 (SCALE 1:200)

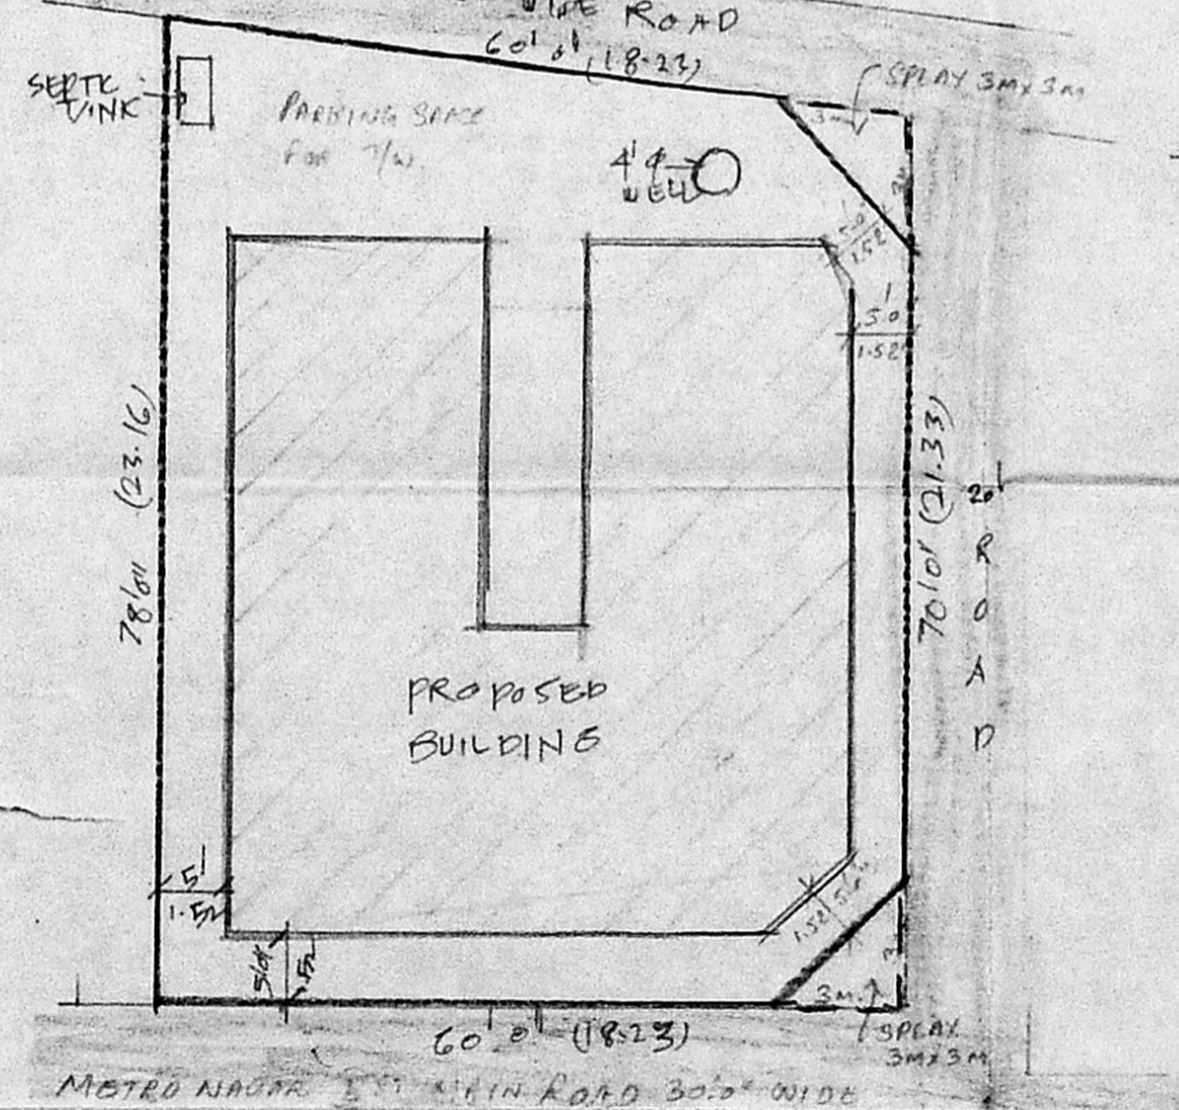

SITE PLAN (SCALE 1:200)

JOINERY DETAILS:

D1 DOOR	0.91 x 2.00
D2 DOOR	0.76 x 2.00
W WINDOW	1.22 x 1.37
W1 WINDOW	0.91 x 1.37
V VENTILATOR	0.76 x 0.61

COLOUR INDEX:

- PROPOSED WORK
- EXISTING STREET
- PLOT OUTLINE

	SQ. FT.	SQ. M.
AREA STATEMENT		
PLOT EXTENT	4440	412.63
GROUND FLOOR	2428	225.66
FIRST FLOOR	583	54.18
TOTAL	3011	279.83

PLAN SHOWING THE PROPOSED RESIDENTIAL BUILDING AT PLOT NOS 159 & 168 IN S. NO. 462 PT, 464 PT. OF METRO NAGAR 3RD STAGE, MADURAVOYAL SCALE (1" = 81' 0") 1:100

Plan
 S. Matobalshwar

A. ARUNACHALAM, D.C.E. CORPORATION LICENSED SURVEYOR NO. 2, KALAIAGAR KARUNANITHI ROAD, SALIGRAMAM, MADRAS 600 093.

OWNER:

LICENSED SURVEYOR: