
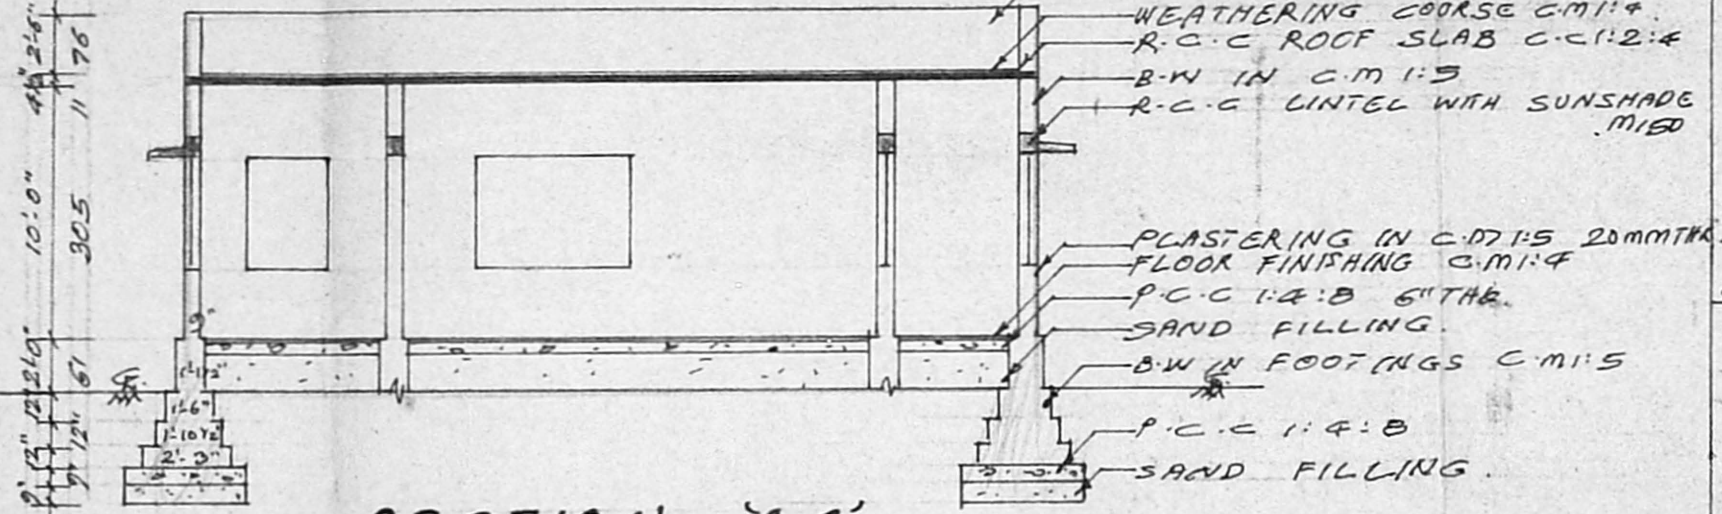



ELEVATION

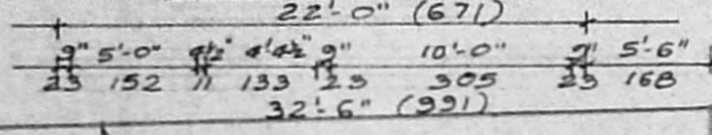


SECTION - A-A'

- PARAPET WALL 0" TAK.
- WEATHERING COURSE C.M 1:4
- R.C.C ROOF SLAB C.C 1:2:4
- B.W IN C.M 1:5
- R.C.C LINTEL WITH SUNSHADE M150
- PLASTERING IN C.M 1:5 20mm THK
- FLOOR FINISHING C.M 1:4
- P.C.C 1:4:8 6" THK
- SAND FILLING
- B.W IN FOOTINGS C.M 1:5
- P.C.C 1:4:8
- SAND FILLING

PLAN SHOWING THE PROPOSED RESIDENTIAL BUILDING AT PLOT NO: 22, NO: 55 MANAPAKKAM VILLAGE SATHYA NAGAR, SRIPERUMPUDUR TALUK, CHENGAI M.G.R DISTRICT. IN COMPRISED S.NOS: 5, 6 & 7/1 (PARTS). KUNDRATHUR PANCHAYAT UNION SCALE 1" = 8'-0" (1:100).

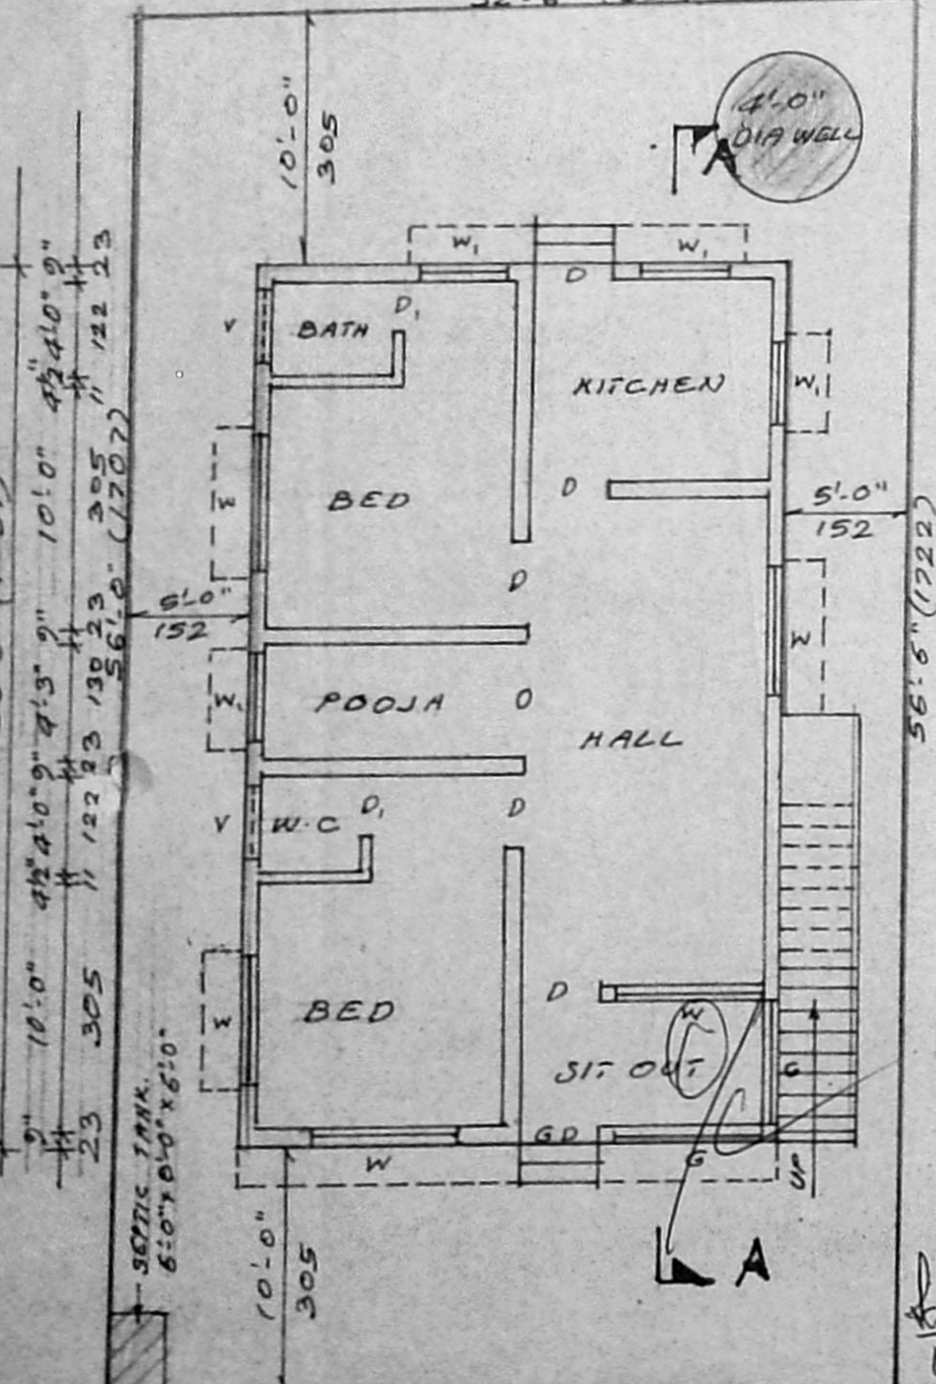


GROUND FLOOR/SITE PLAN

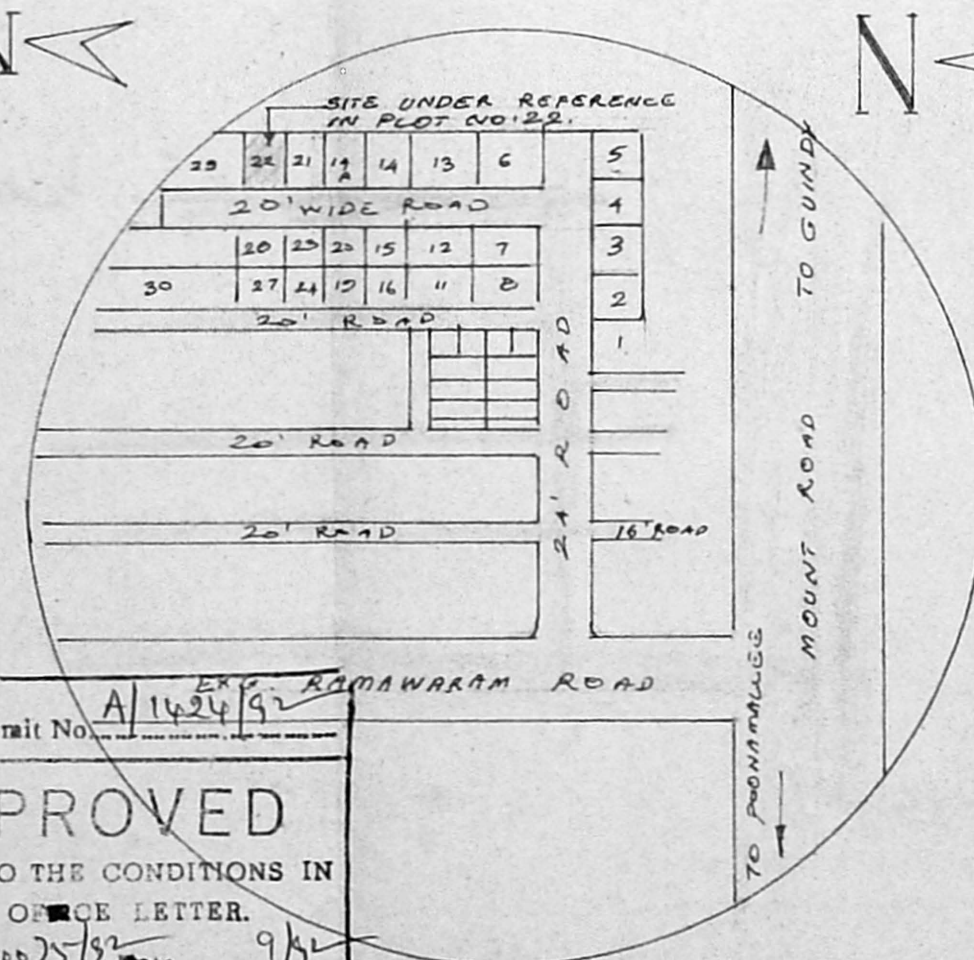


KEY PLAN NOT TO SCALE

Planning Permit No. **A/1424/92**
APPROVED
 SUBJECT TO THE CONDITIONS IN THIS OFFICE LETTER.
 FOR MEMBER SECRETARY
 MADRAS METROPOLITAN DEVELOPMENT AUTHORITY
 MADRAS - 600 008

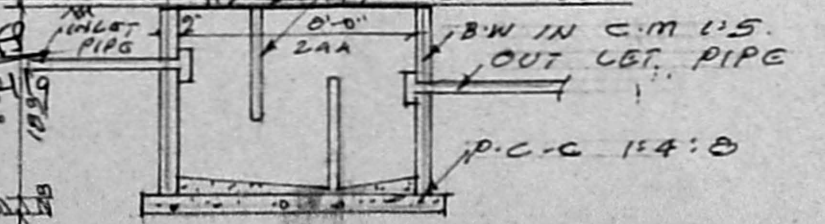

SEPTIC TANK DETAIL

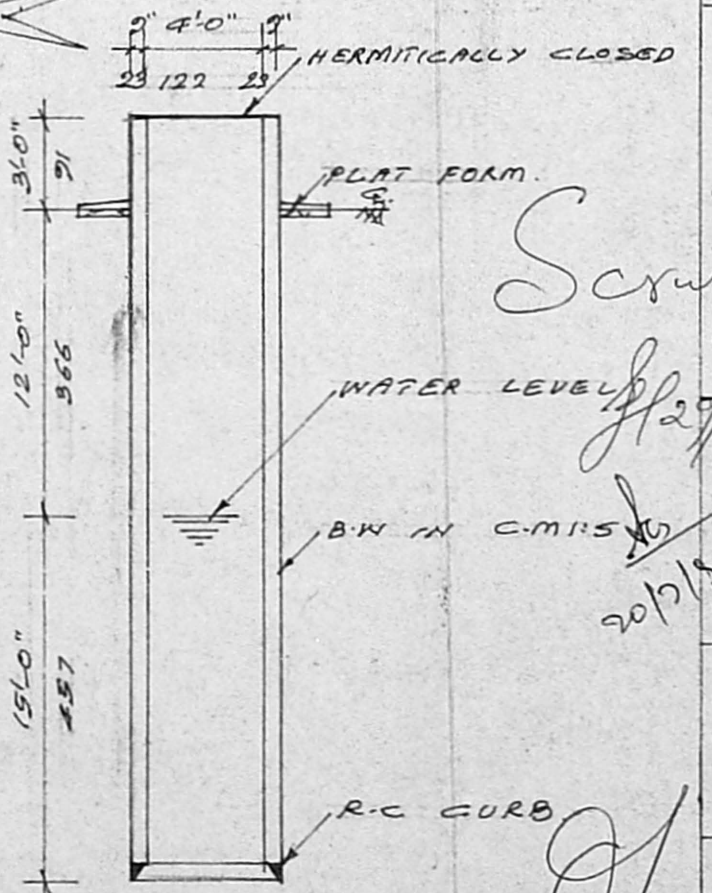

WELL DETAIL

SCHEDULE OF JOINERY

DOOR	D	3'-0" x 7'-0"	(91 x 213)
DOOR	D	2'-6" x 7'-0"	(76 x 213)
GRILL DOOR	GD	3'-3" x 7'-0"	(100 x 213)
WINDOW	W	6'-0" x 4'-6"	(183 x 137)
WINDOW	W	3'-0" x 4'-6"	(91 x 137)
VENTILATOR	V	3'-0" x 2'-0"	(91 x 61)
OPENING	O	4'-3" x 7'-0"	(130 x 213)
GRILL	G		

COLOUR INDEX

PRO. BLDG. SHOWN THUS	[Symbol]
ROAD	[Symbol]
SITE BOUNDARY	[Symbol]

AREA CALCULATION

PLOT EXTENT	- 1806 SFT (167.78 SQM)
PLINTH AREA	- 798 SFT (73.58 SQM)

J. Rajagopal
 SIG. OF THE OWNER

A. MARIAPPAN, B.E. M.I.E.
 Chartered Engineer & Valuer
 Class I - Licensed Surveyor,
 Corporation of Madras.
 OFF: No. 6 P.T. RAJAN SALAI,
 ASHOK NAGAR, MADRAS-600 088,
 (Phone: 4824661)
 LICENSED SURVEYOR.