




ELEVATION  
SCALE: 1" = 8'0" (1:100)

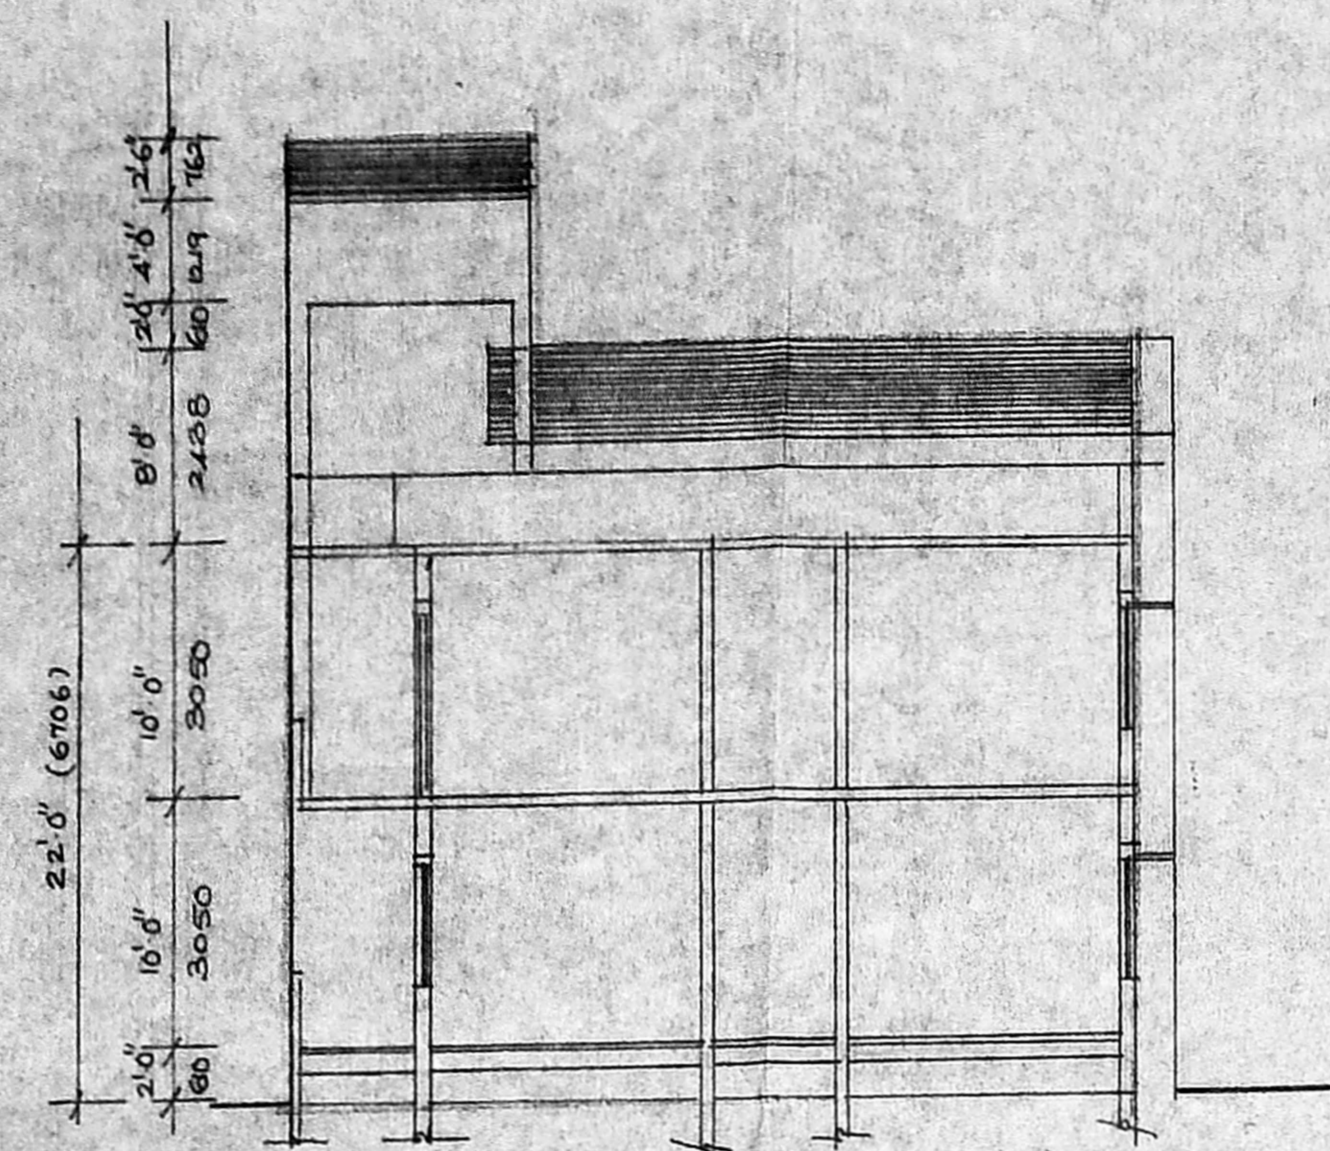


SECTION AA  
SCALE: 1" = 8'0" (1:100)

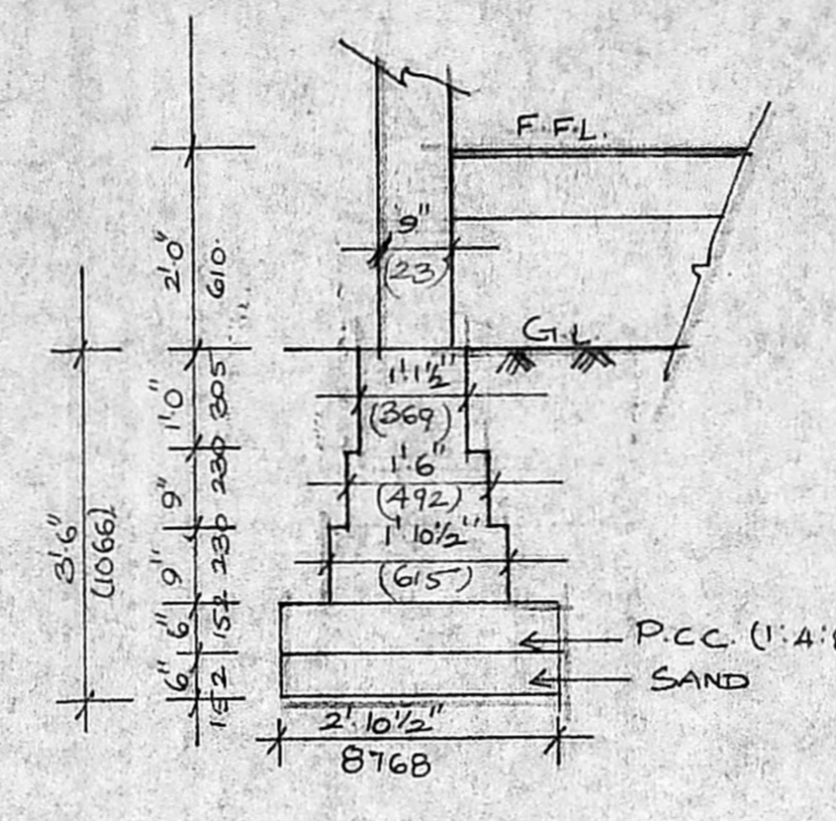

FOUNDATION DETAIL  
SCALE: 1" = 2'0"

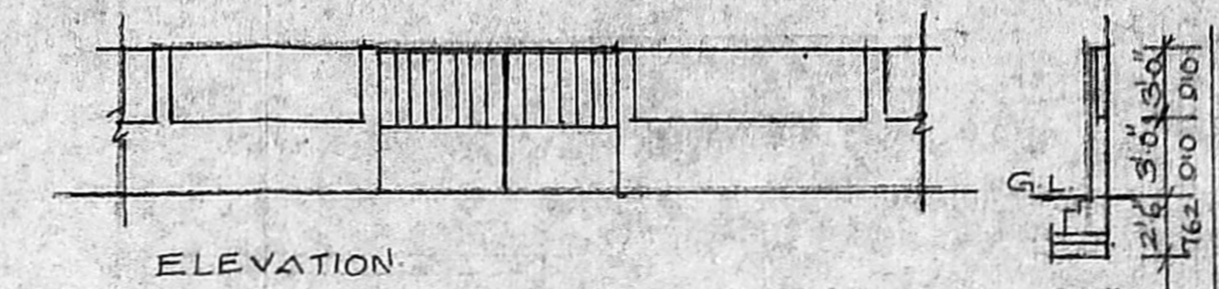

ELEVATION

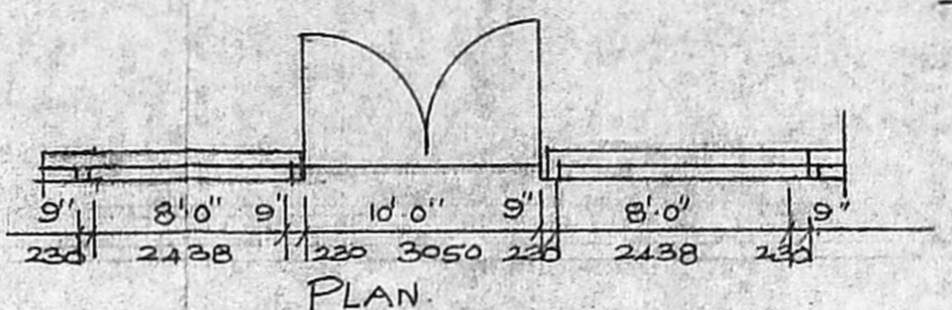


PLAN  
COMPOUND WALL DETAIL

Planning Permit No. A.15688  
**APPROVED**  
SUBJECT TO THE CONDITIONS IN THIS OFFICE LETTER.  
No. A.2/4306/12  
Date: 5-9-2015  
FOR MEMBER SECRETARY  
MADRAS METROPOLITAN  
DEVELOPMENT AUTHORITY  
MADRAS - 600 008.



PLAN

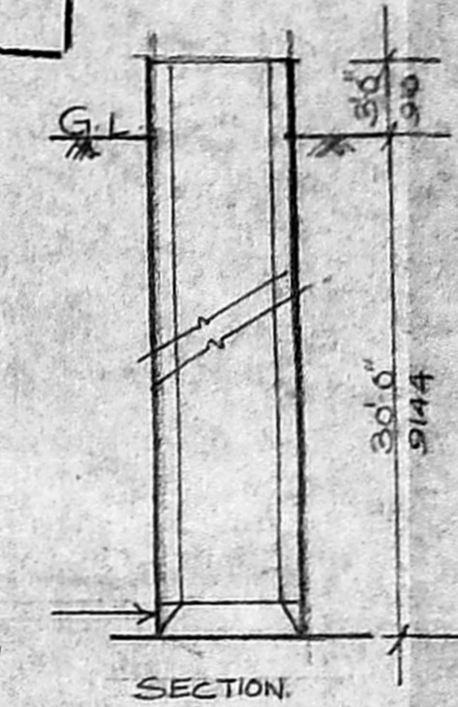

SECTION  
WELL DETAIL

SCHEDULE OF JOINERY.			
TYPE	DESCRIPTION	WIDTH	HEIGHT
D	DOOR	3'0"	7'0"
D	DOOR	2'6"	7'0"
W	WINDOW	5'0"	4'8"
W	DOOR	3'0"	4'8"
W2	DOOR	3'0"	4'6"
W3	DOOR	2'0"	4'6"
V	VENTILATOR	2'6"	7'0"

**SPECIFICATION**  
**FOUNDATION:**  
FOUNDATION DETAIL  
**SUPER STRUCTURE:**  
BRICK WORK IN CM 1:5  
R.C.C. LINTELS STAIR SLABS  
SHUNSHADES ETC IN 1:2:4  
MIX WITH SUITABLE  
REINFORCEMENT  
**FINISHES:** MOSAIC TILE FLOORING  
WALLS ARE PLASTERED  
WITH 1:4 MIX AND  
PAINTED  
**JOINERY:** BEST INDIAN TEAK WOOD  
AND GOOD QUALITY ALU  
EXTRUSIONS.


**AREA STATEMENT**  
F.S.I. = 4874.43 = 126  
5857.72 S.A.F.T. 50 M.  
PLOT AREA = 3857.72 358.52  
GROUND FLOOR AREA = 2288.71 212.71  
FIRST FLOOR AREA = 2585.78 240.31  
TOTAL: 4874.49 453.02

**REFERENCE**

SIGNATURE OF OWNER  
*R. Shankar*  
POWER AGENT: R. SHANKAR  
SIGNATURE OF LICENSED SURVEYOR  
*R. Anil*  
PRAMOD BALAKRISHNAN R.A.NO. 42


**PROPOSED APARTMENT**  
BUILDING AT PLOT B OF PLOT  
NO: 186 & PART OF PLOT NO: 187,  
AIYAVOO NAIDU COLONY,  
ARUMBAKKAM, MADRAS.  
COMPRISED IN OLD SURVEY NO 34,  
TS. NO. 74, 73 1/2 BLOCK NO. 24.

SCALE: 1" = 8'0" (1:100)  
DATE: 16/10/12  
DRAWN: J. JESHU  
NORTH

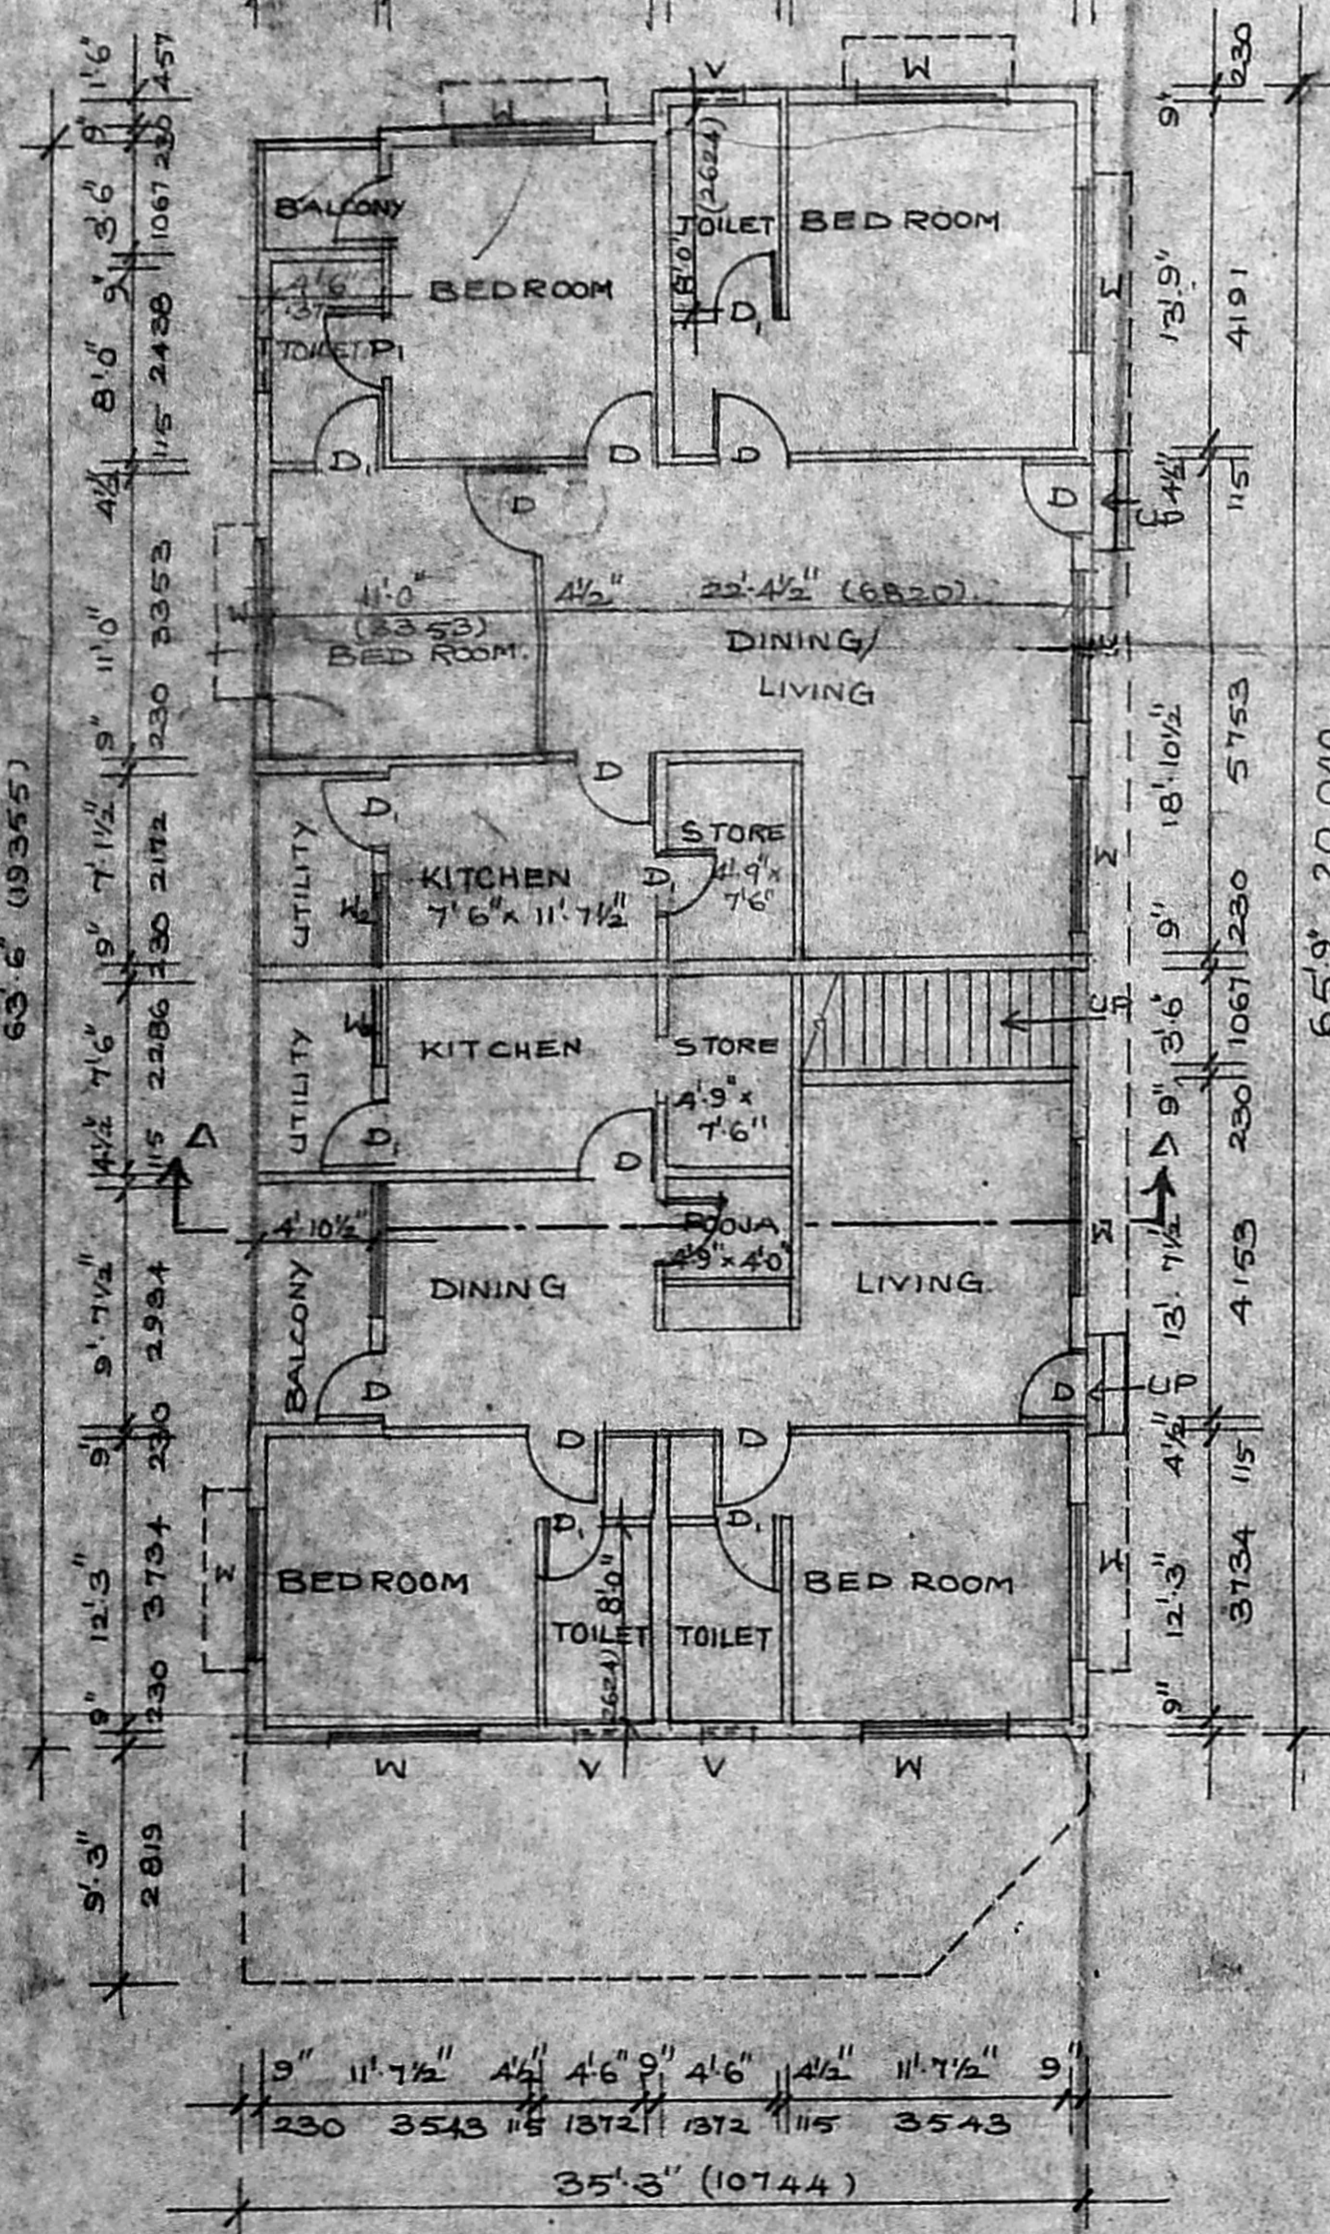


GROUND FLOOR PLAN

SCALE: 1" = 8'0" (1:100)

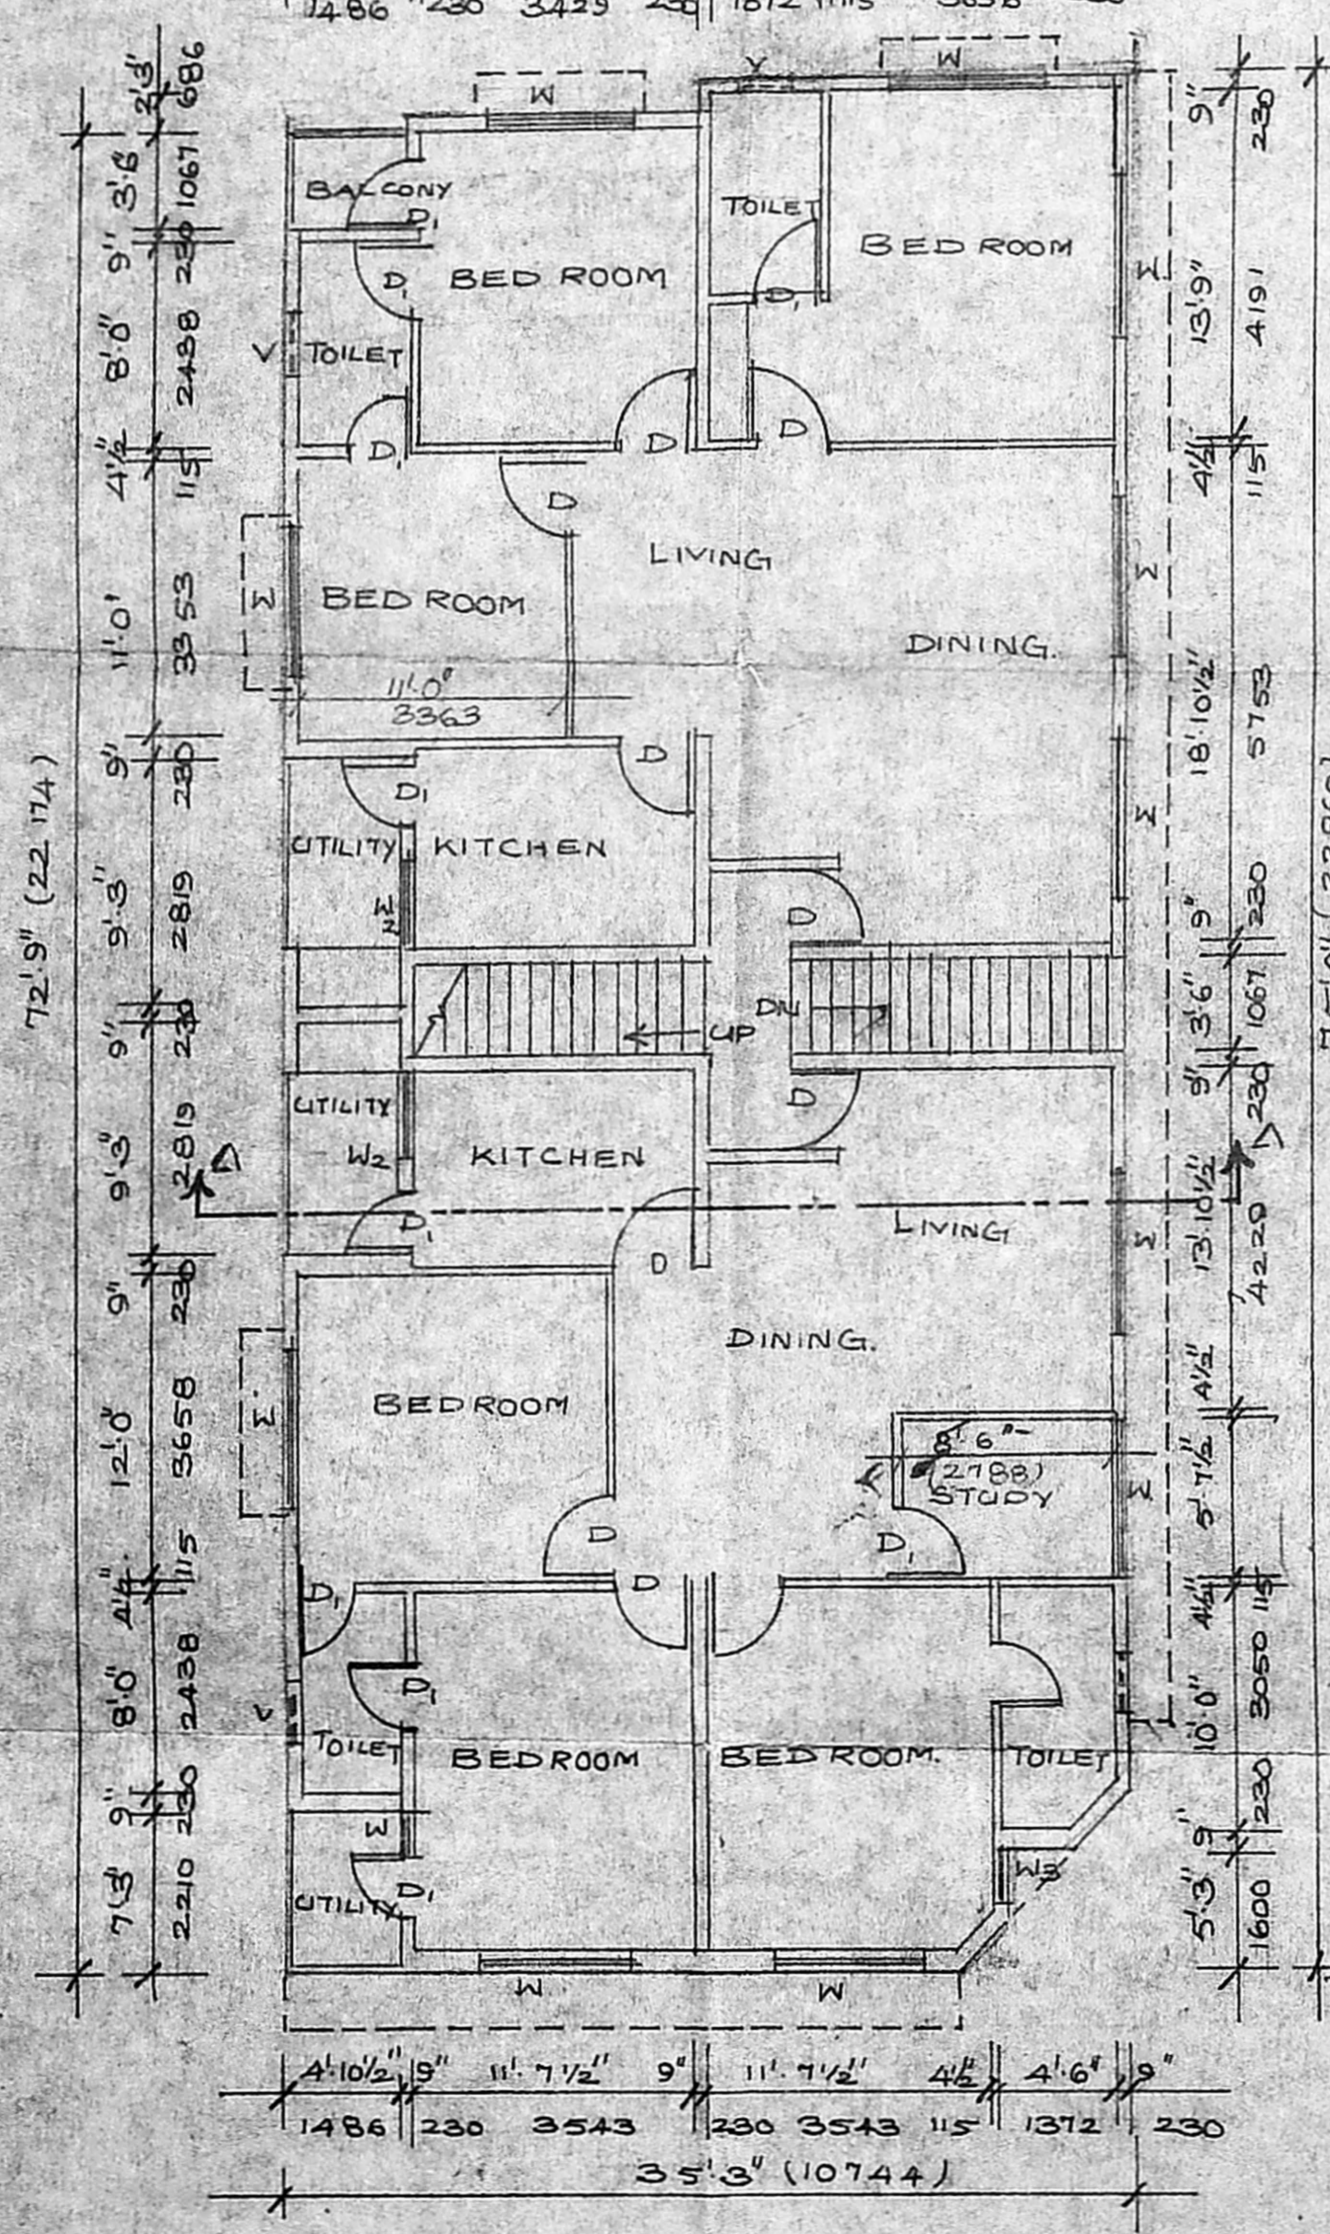


FIRST FLOOR PLAN

SCALE: 1" = 8'0" (1:100)

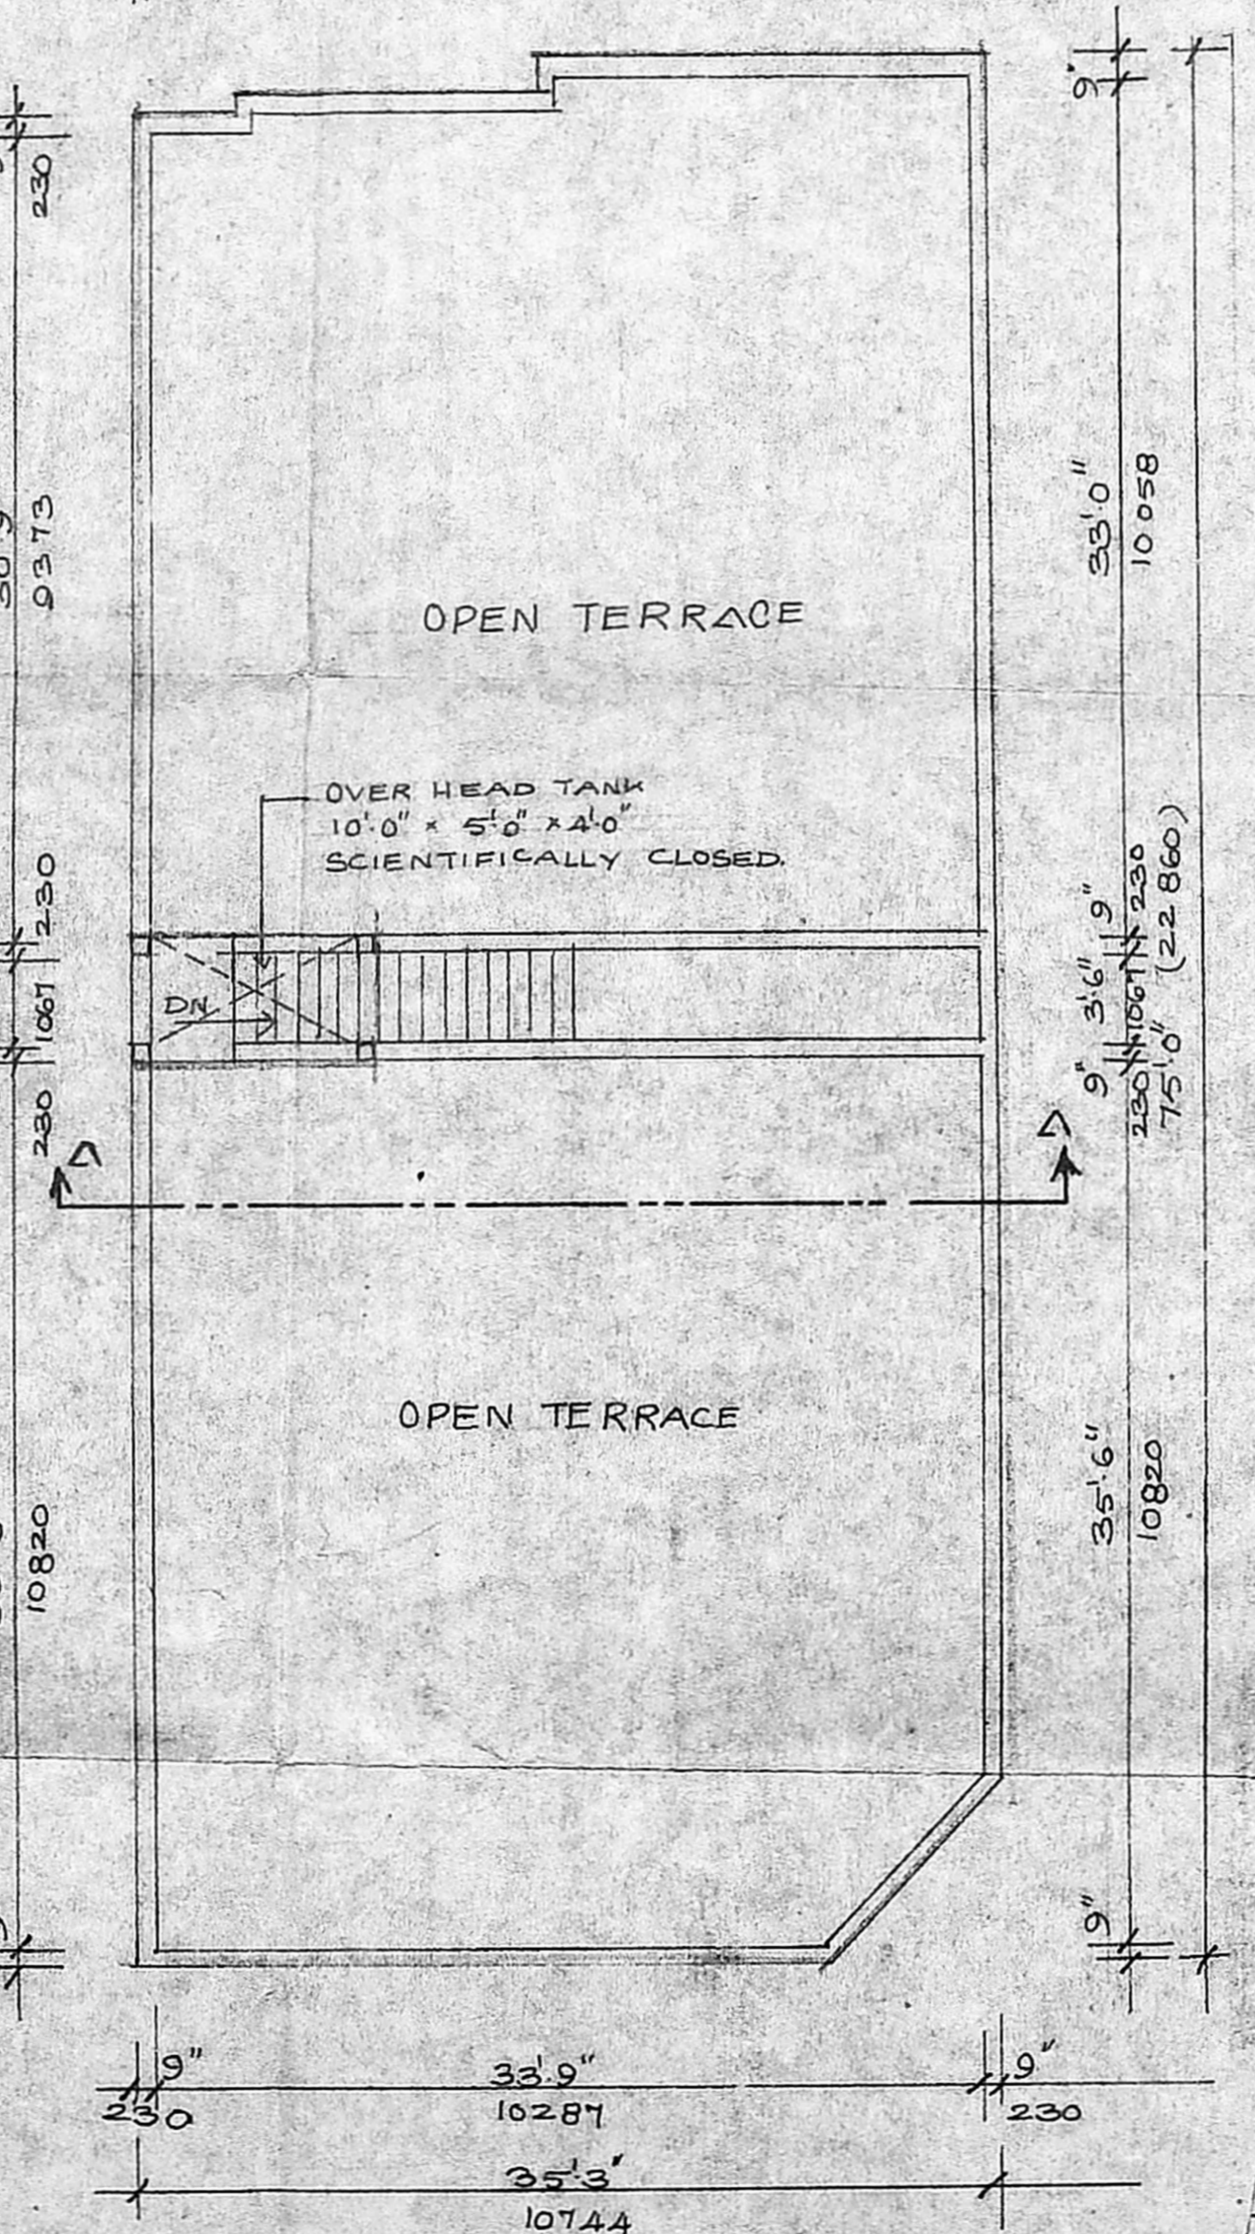

TERRACE FLOOR PLAN

SCALE: 1" = 8'0" (1:100)

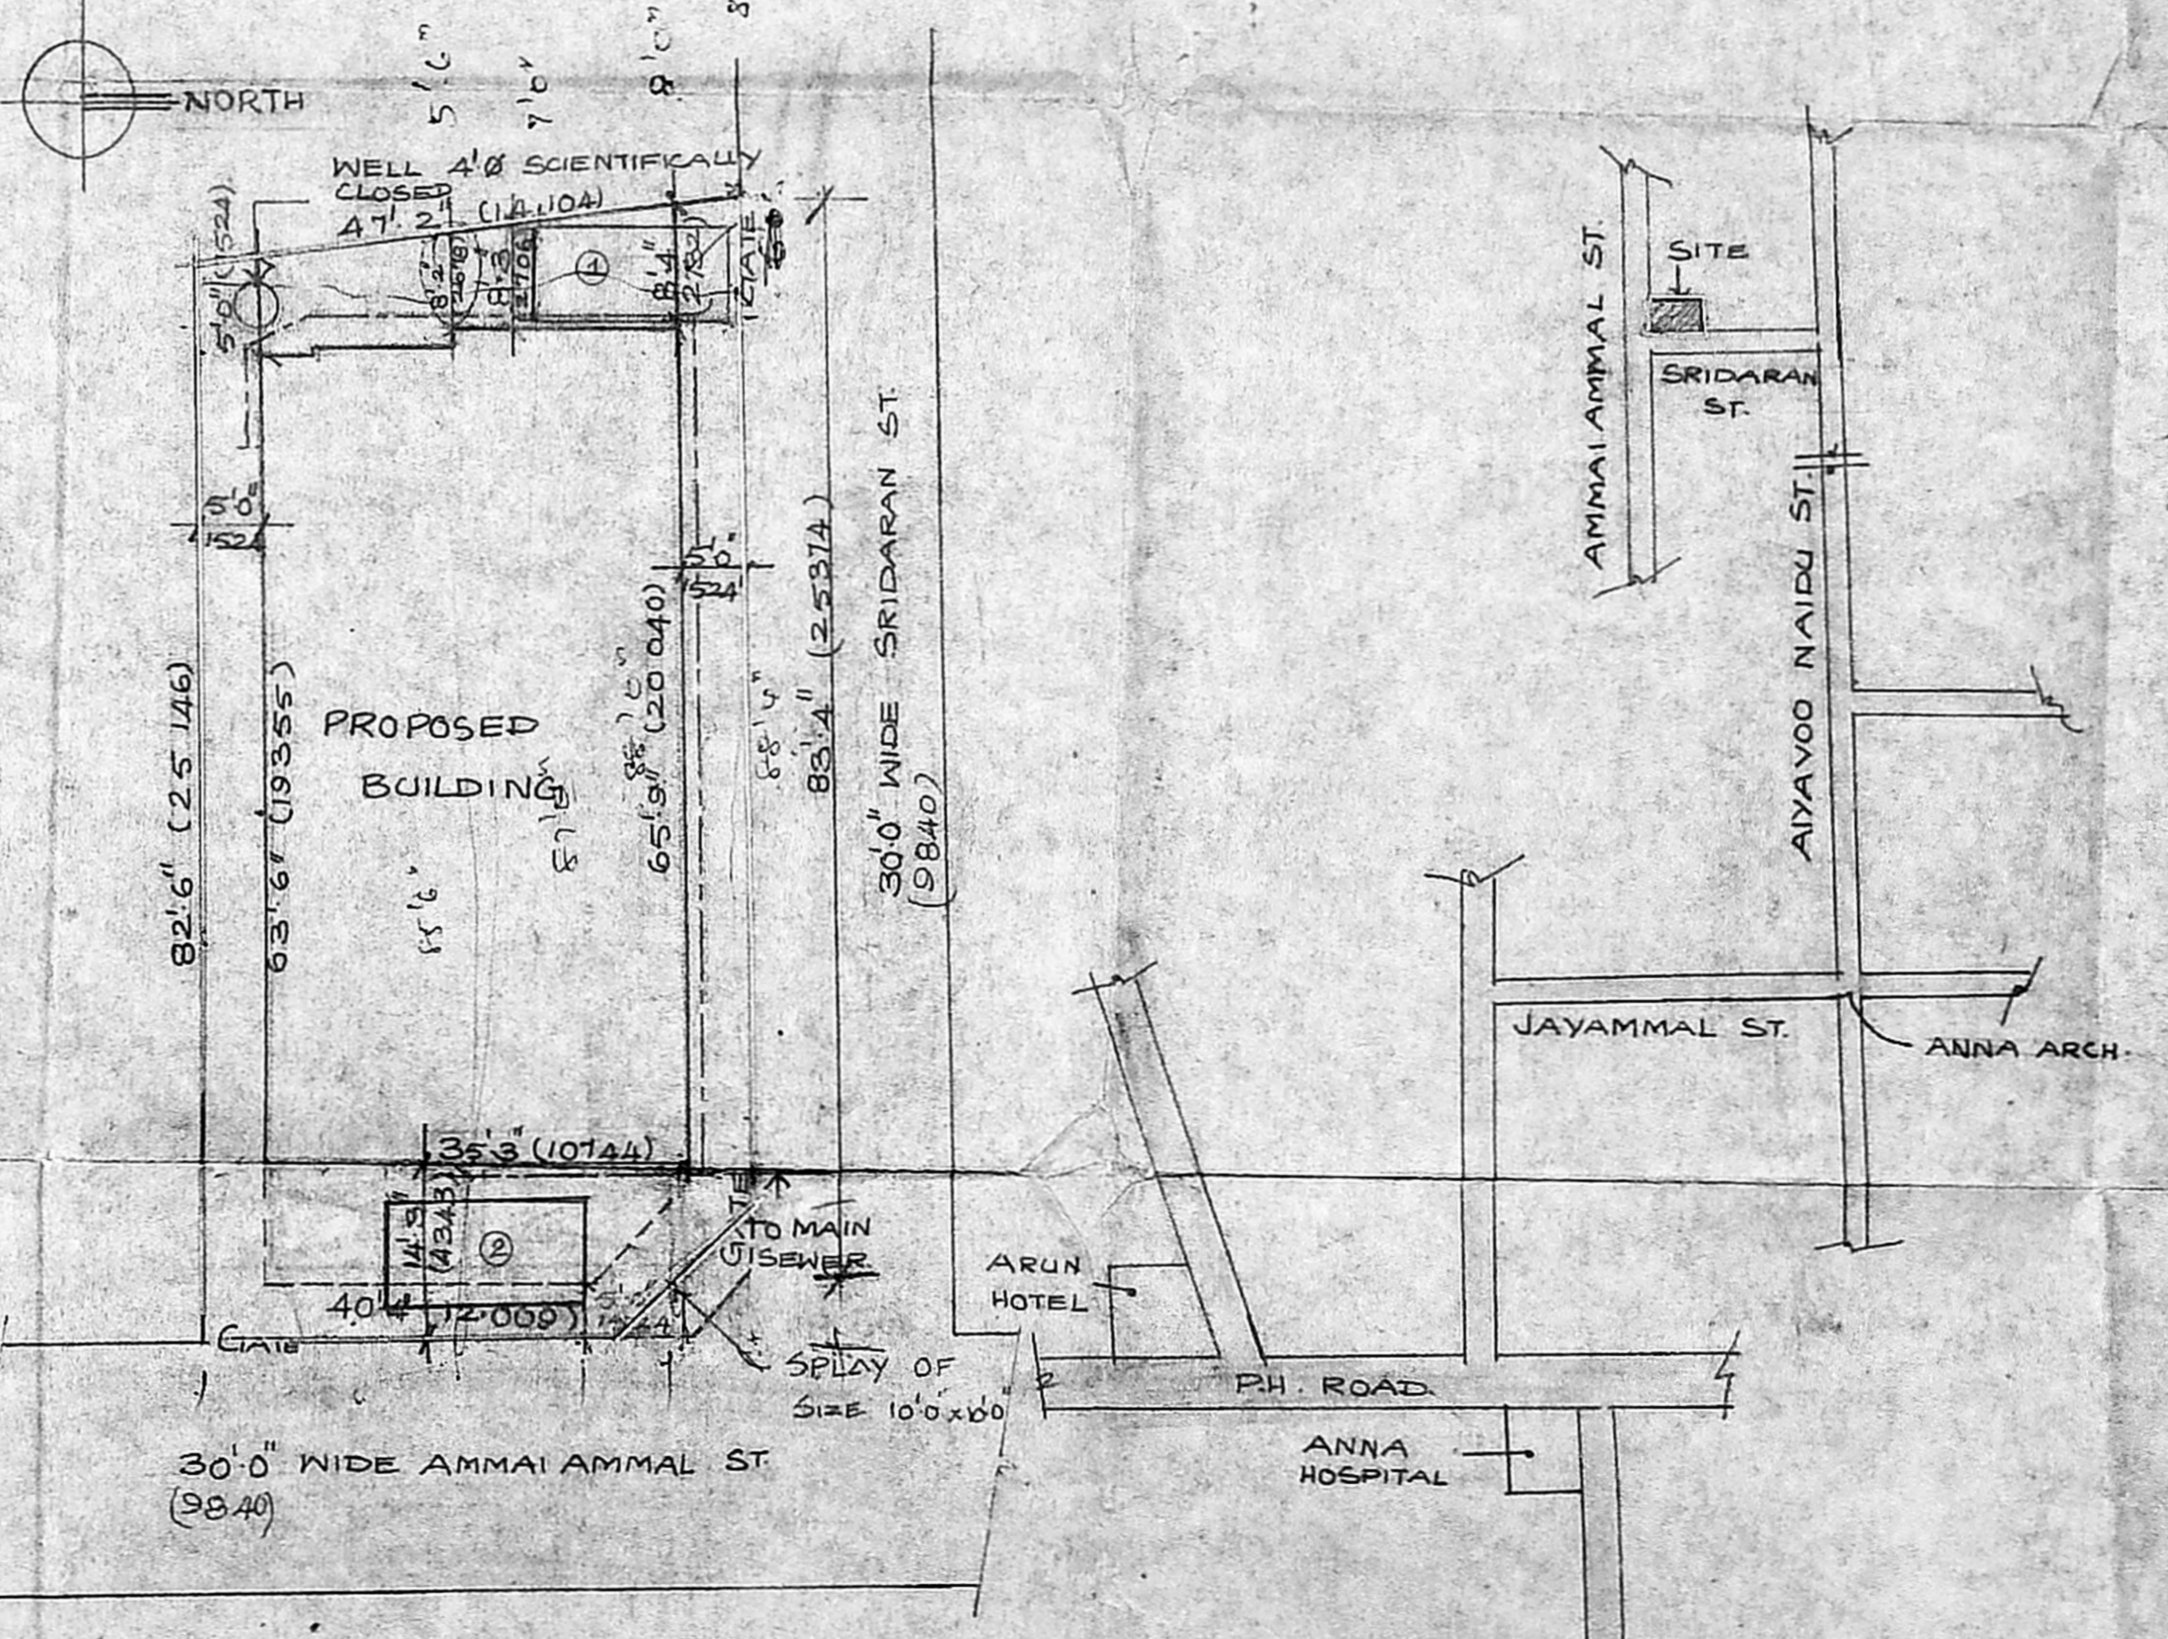

SITE PLAN

SCALE: 1" = 16'0" (1:200)

KEY PLAN

NOT TO SCALE

PRAMOD BALAKRISHNAN  
R.A. NO. 42, CLASS 1  
12, FOURTH MAIN ROAD,  
KOTTUR GARDENS  
KOTTUR PURAM  
MADRAS - 600 085.