


Planning Permit No. A 1290/92

APPROVED


SUBJECT TO THE CONDITIONS IN THIS OFFICE LETTER:

No. 13/15154/92 Date 9/92


FOR MEMBER SECRETARY
MADRAS METROPOLITAN
DEVELOPMENT AUTHORITY
MADRAS 600 008

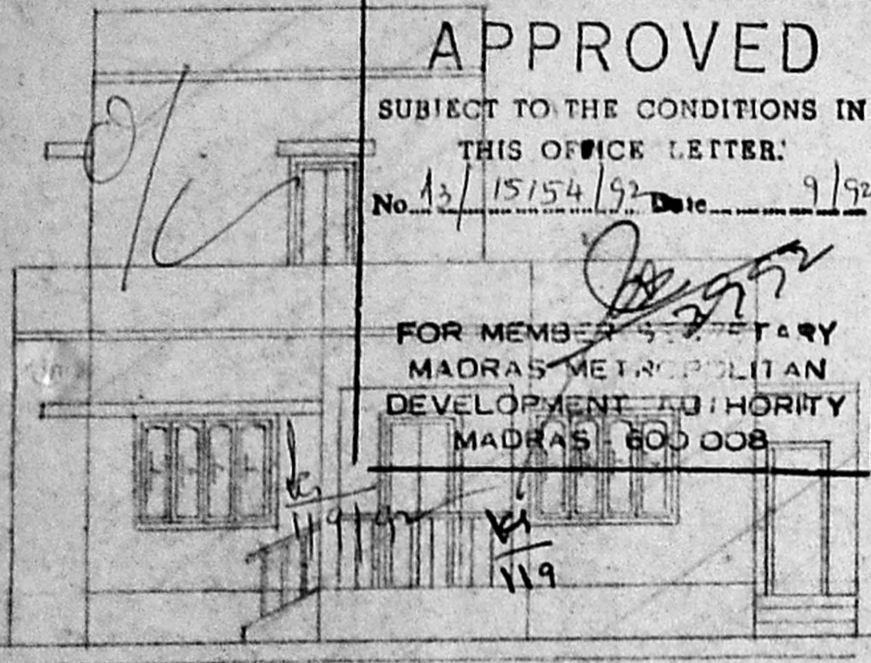


FRONT ELEVATION

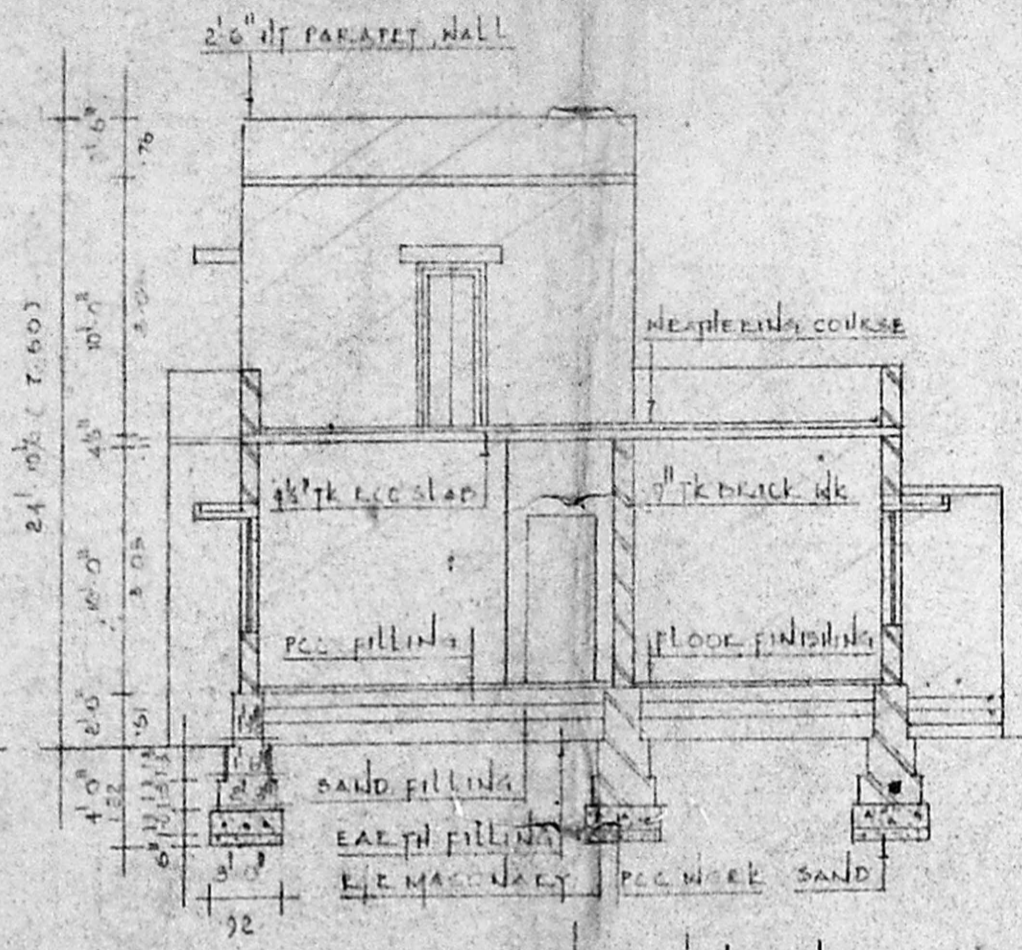


SECTION ON 'A A'

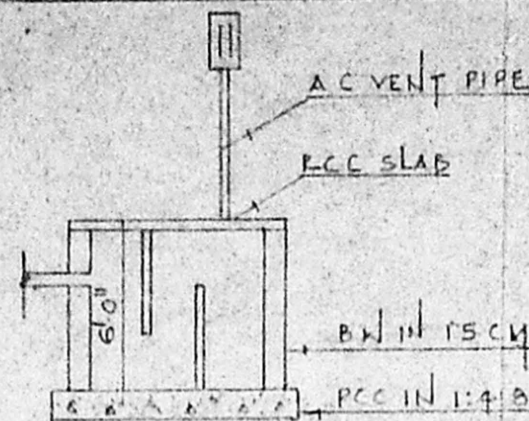


SEC. OF TANK

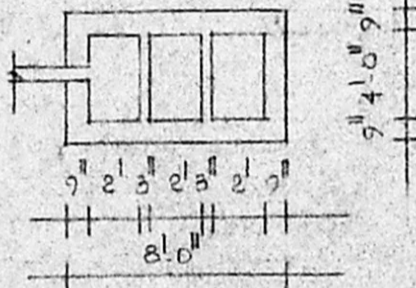

PLAN OF TANK

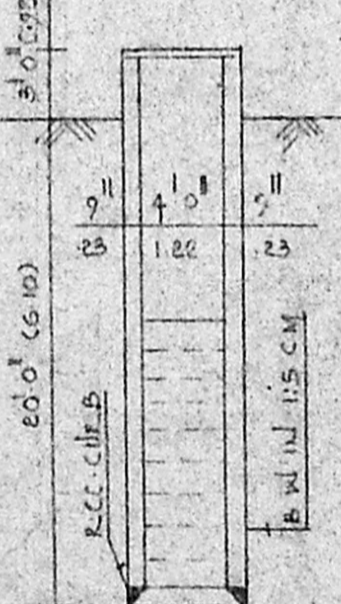


SEC. OF WELL

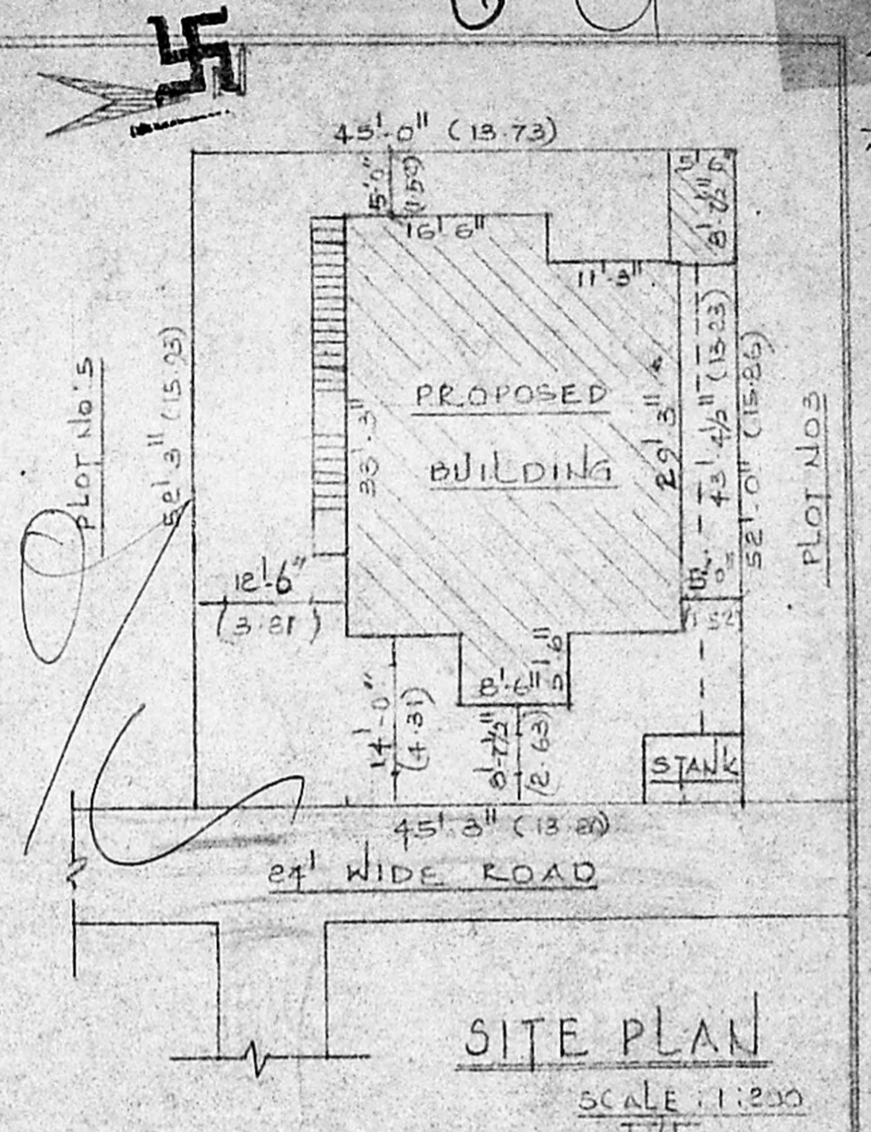


SITE PLAN


SCALE 1:200

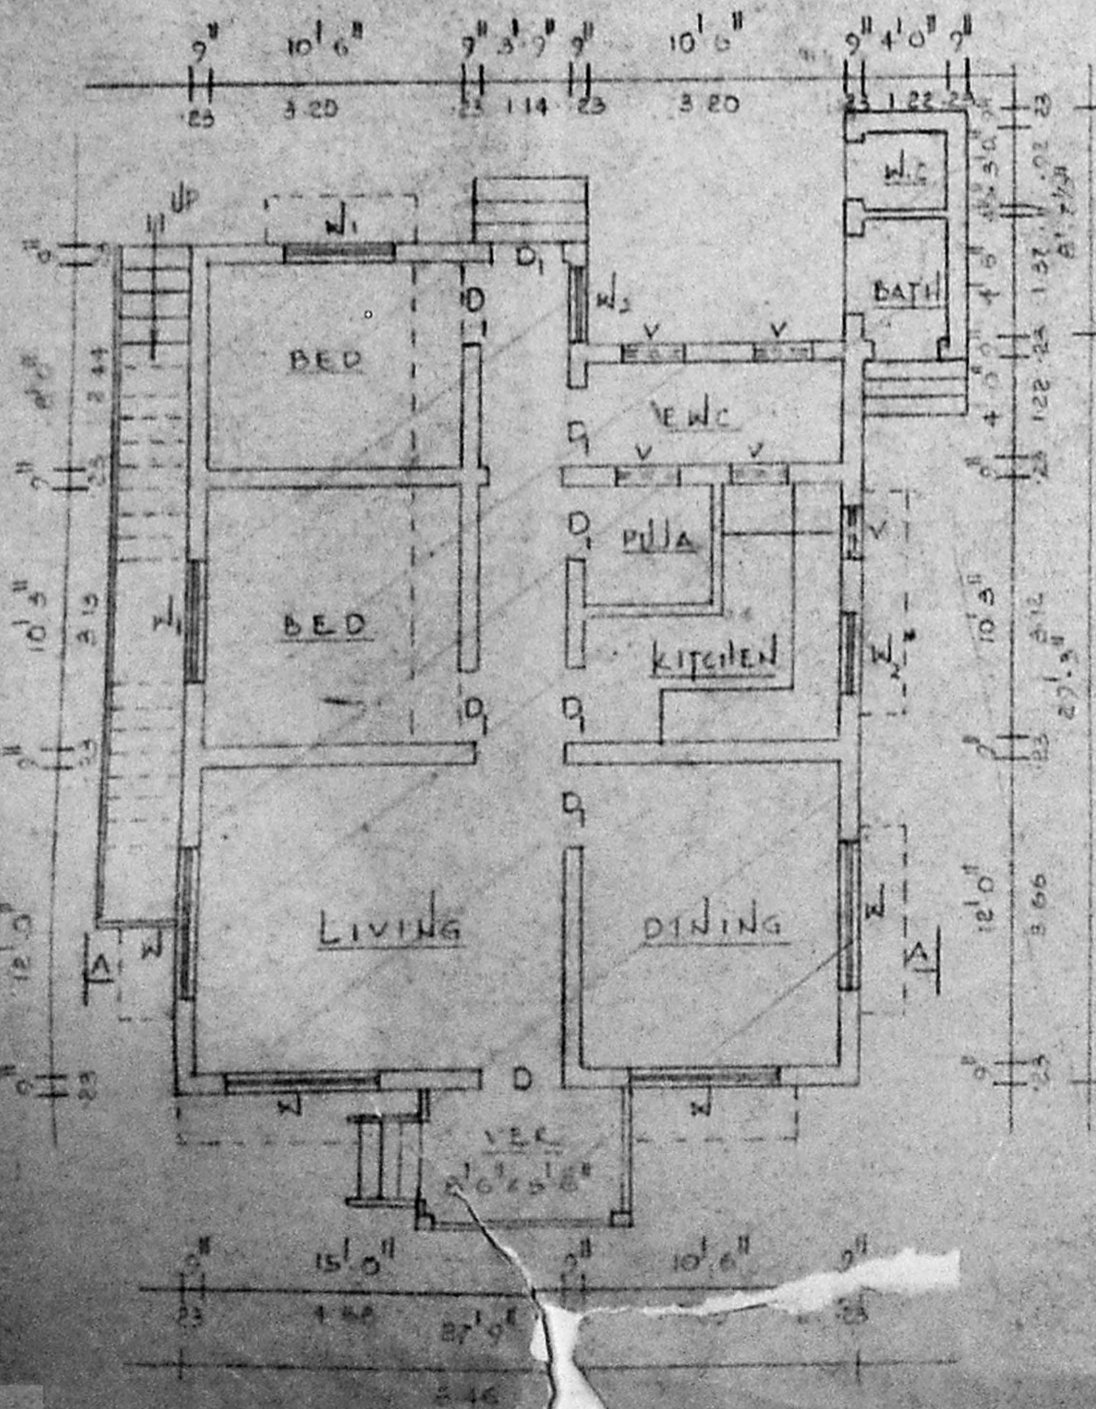

GROUND FLOOR PLAN

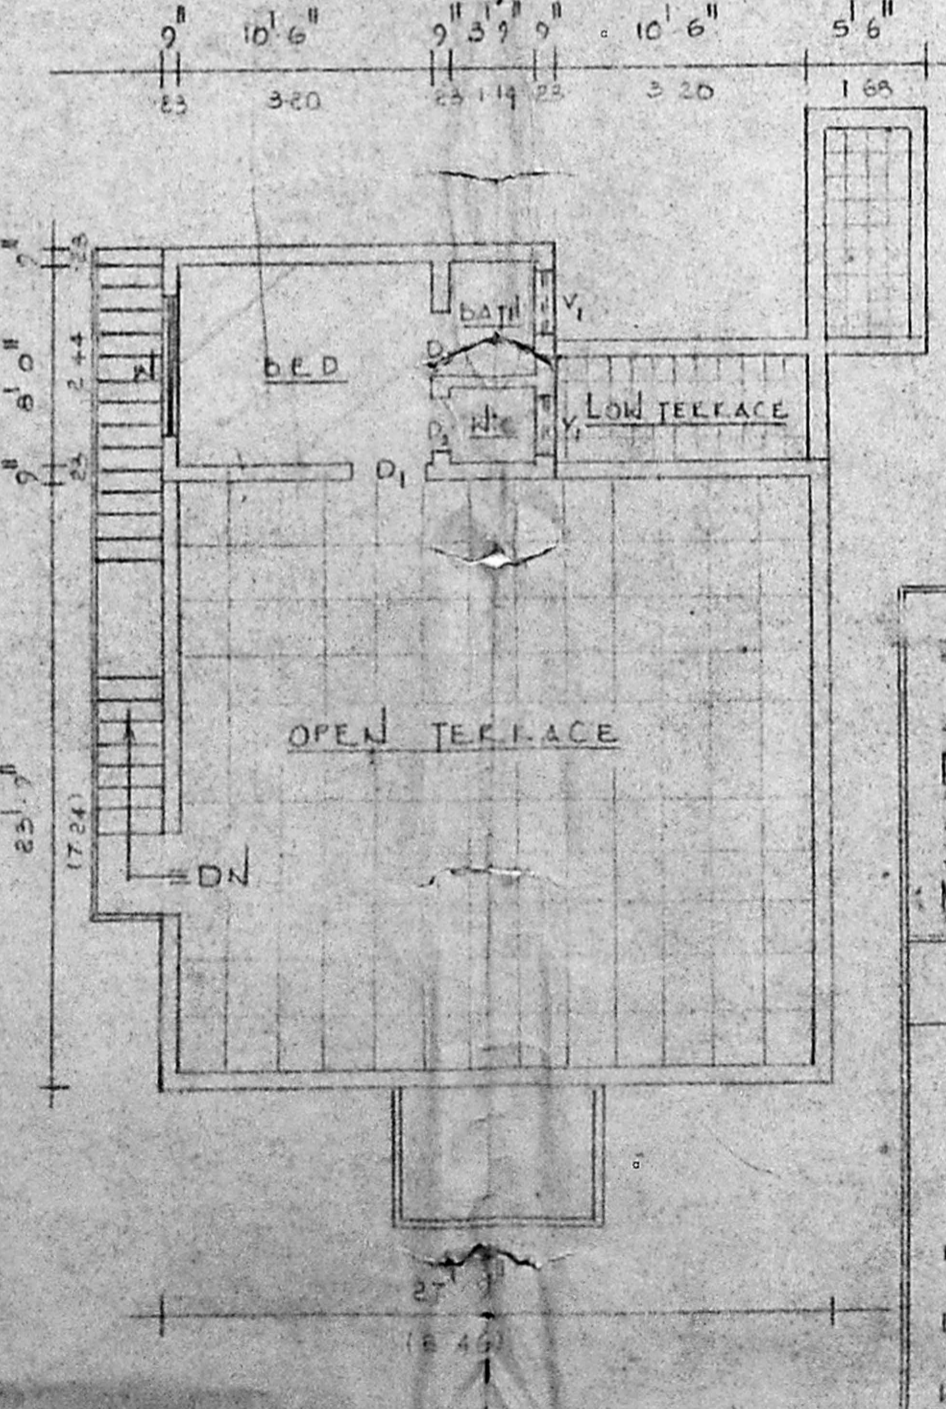

FIRST FLOOR PLAN

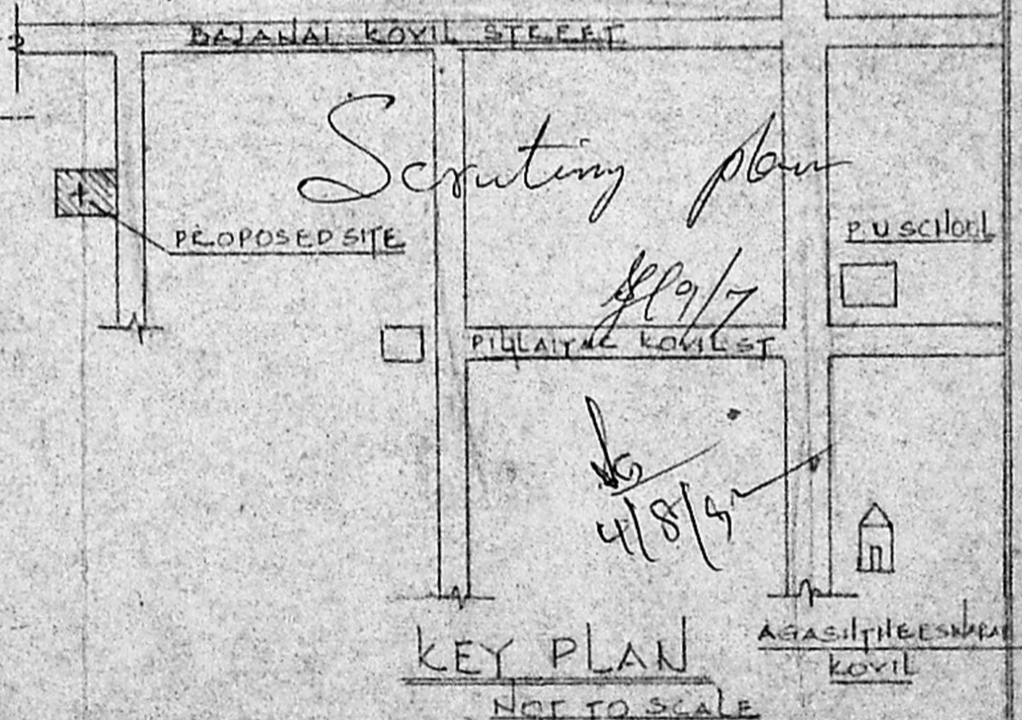

KEY PLAN

NOT TO SCALE

PLAN SHOWING THE REGULARISED EXISTING BUILDING IN PLOT NO. 4 IN S. NO. 277/3184. COMMISSIONER OF POLICE STAFF COLONY, SOUTH ZONE POLICHALUR ST THOMAS MOUNT PANCHAYAT, SAIDAPET TALUK, CHENGELPUT M.G.R. DISTRICT

DETAIL OF JOINERY		
D	3'-3" x 6'-6"	DOOR
D ₁	3'-0" x 6'-6"	"
D ₂	2'-6" x 6'-6"	"
W	6'-0" x 4'-6"	WINDOW
W ₁	4'-6" x 4'-6"	"
W ₂	2'-0" x 4'-6"	"
V	2'-6" x 1'-6"	VENTILATOR

PLOT AREA : 2352.95 SFT (218.57) G.F. AREA : 919.88 II (85.64) F.F. AREA : 163.20 II (15.16)	REGULARISED : <input type="checkbox"/> BOUNDARY : <input type="checkbox"/> ROAD : <input type="checkbox"/>
---	---

OWNER:
M. P. George
(POWER AGENT)

LICENSED SURVEYOR:
R. Jayavelu
R. JAYAVELU,
LICENSED SURVEYOR,
Alandur, Tambaram, Municipalty,
JAYAM ENTERPRISES,
11, PALLA STREET,
CHENGELPUT, MADRAS-600 043.