



THE PLAN SHOWING  
THE PROPOSED BUILDING

AT DOOR NO. 92-B


PAPER MILLS ROAD - MS-11

*18/9/92*  
19/11/92


SCALE 1" = 8'0" (1:100)

Planning Permit No. A/1404/92  
**APPROVED**  
SUBJECT TO THE CONDITIONS IN  
THIS OFFICE LETTER.  
No. 3/15378/91 Dated 9/1/92  
o/c *[Signature]*  
FOR MEMBER SECRETARY  
MADRAS METROPOLITAN  
DEVELOPMENT AUTHORITY  
MADRAS 600 008


*18/9/92* *19/11/92*

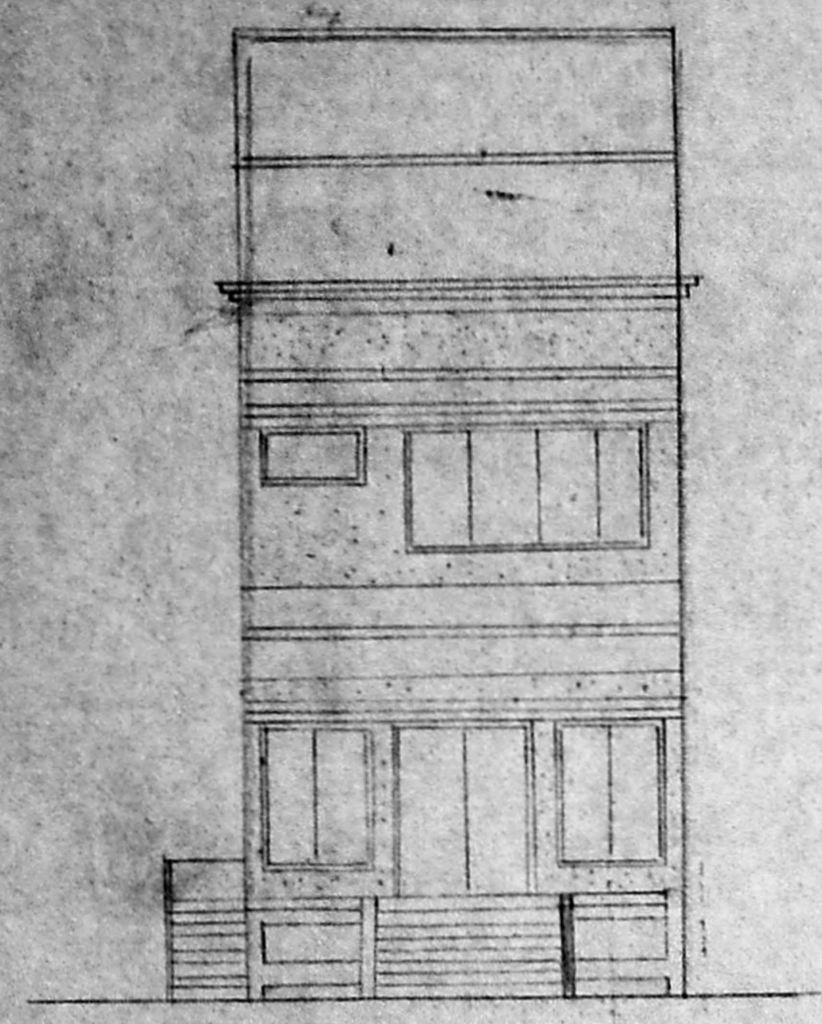


ELEVATION

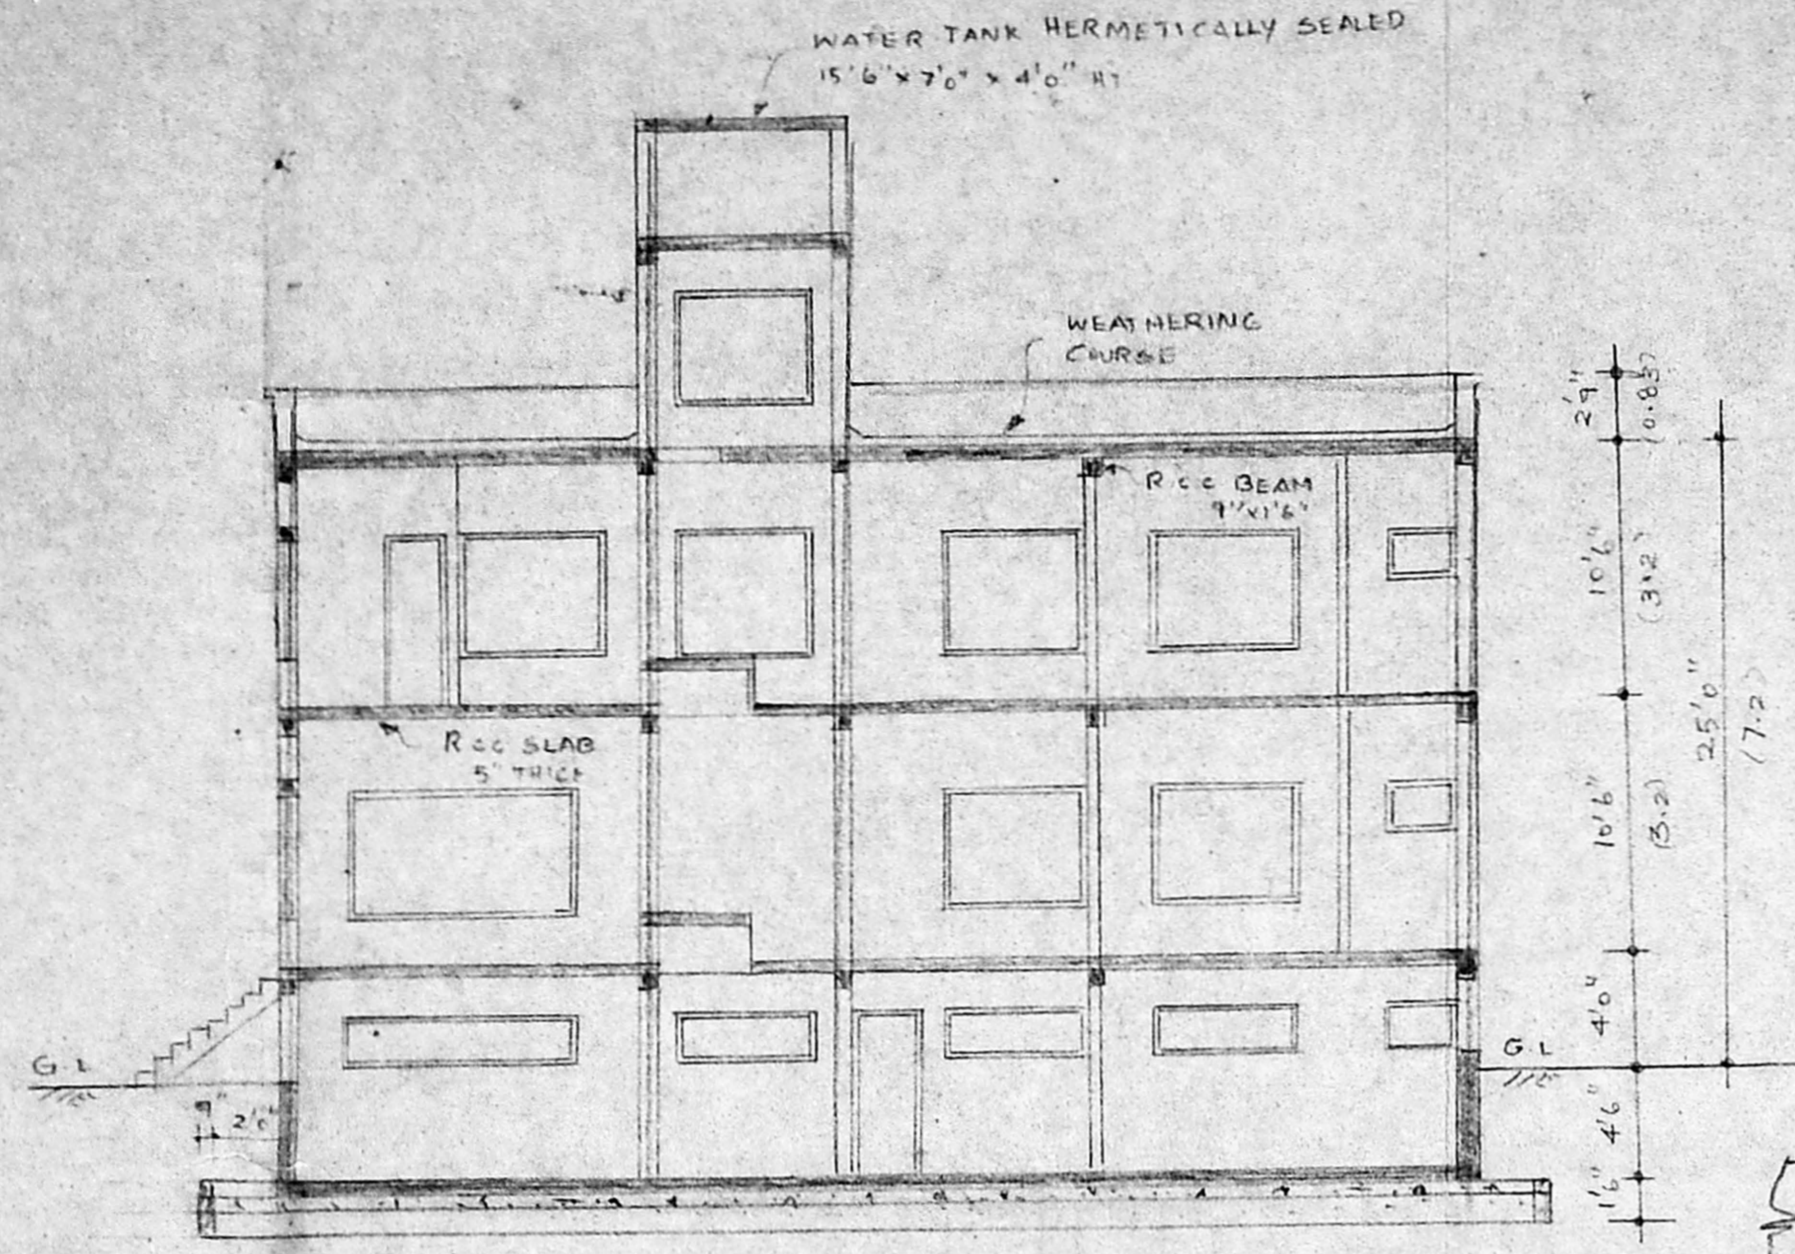


SECTION AA

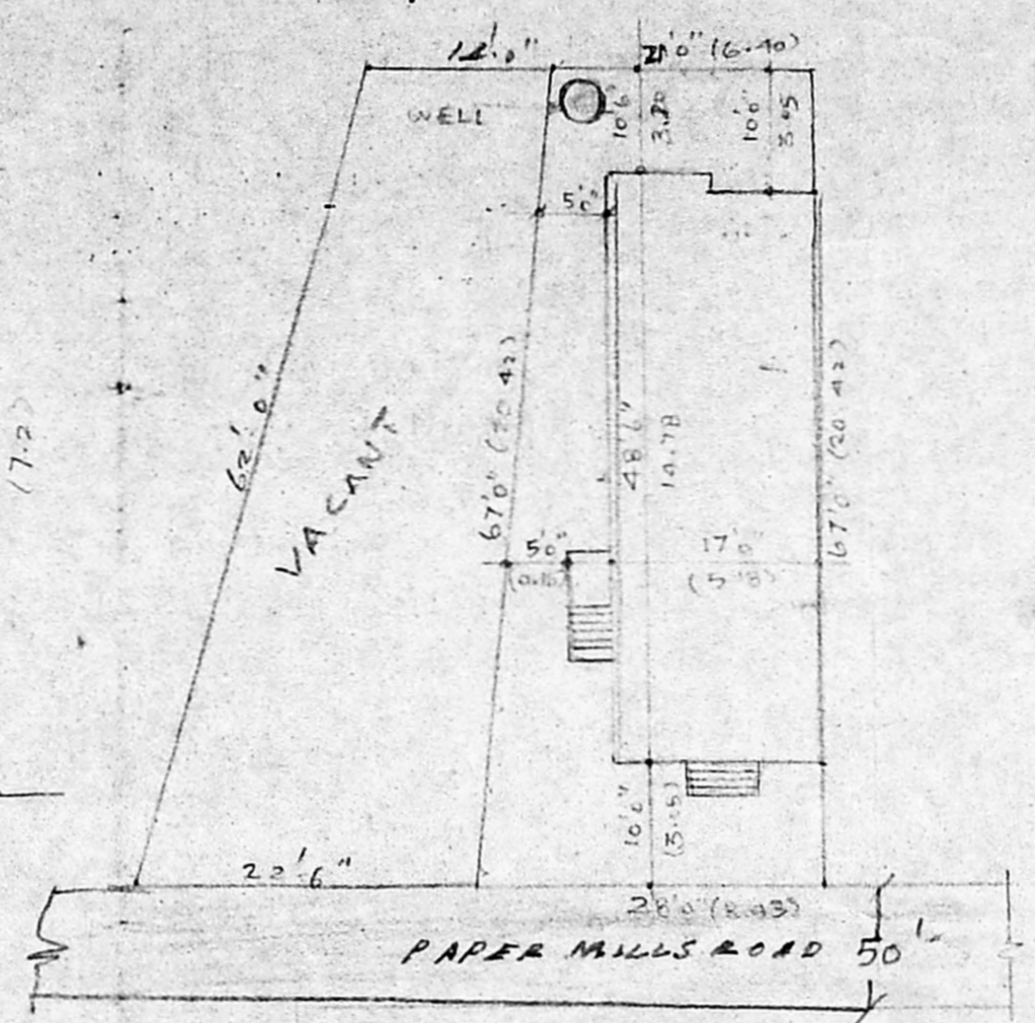


SITE PLAN

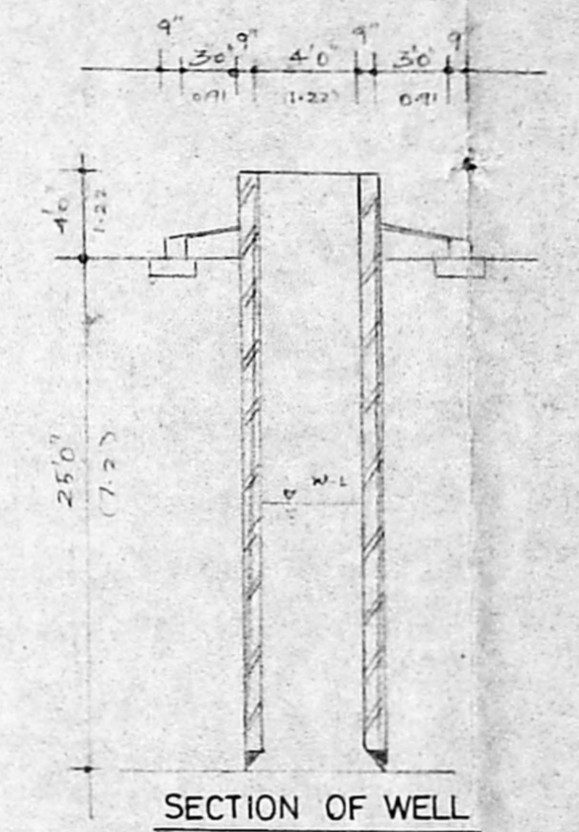


SECTION OF WELL

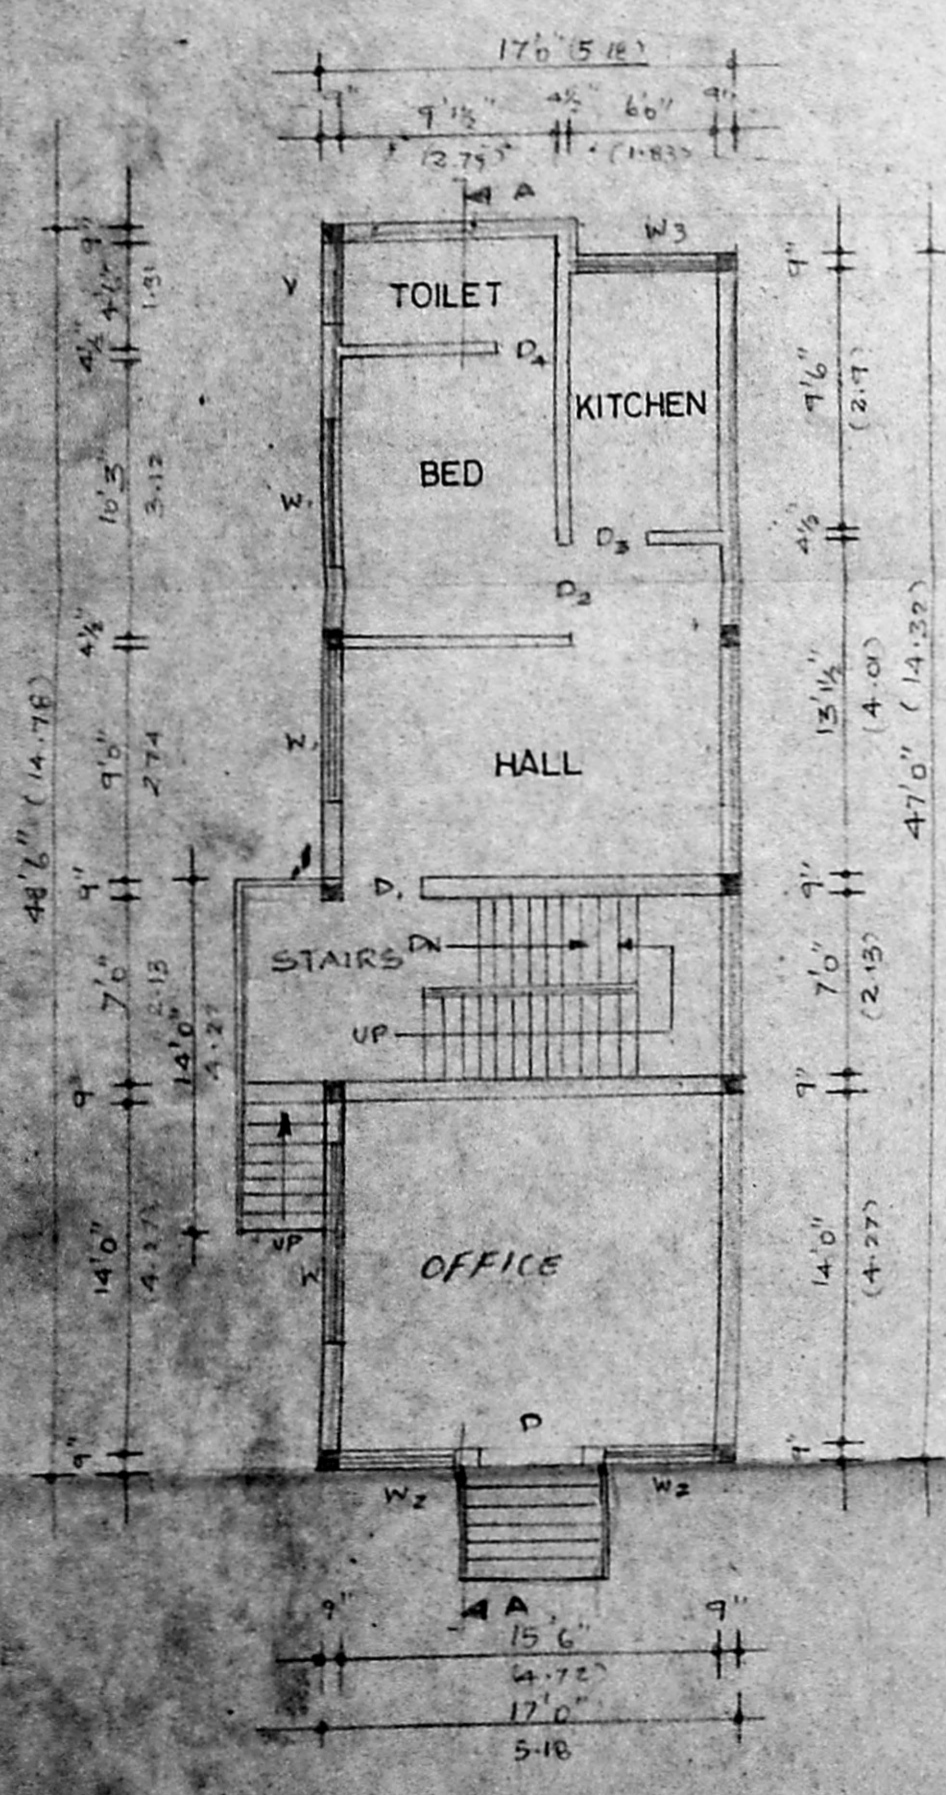


GROUND FLOOR PLAN

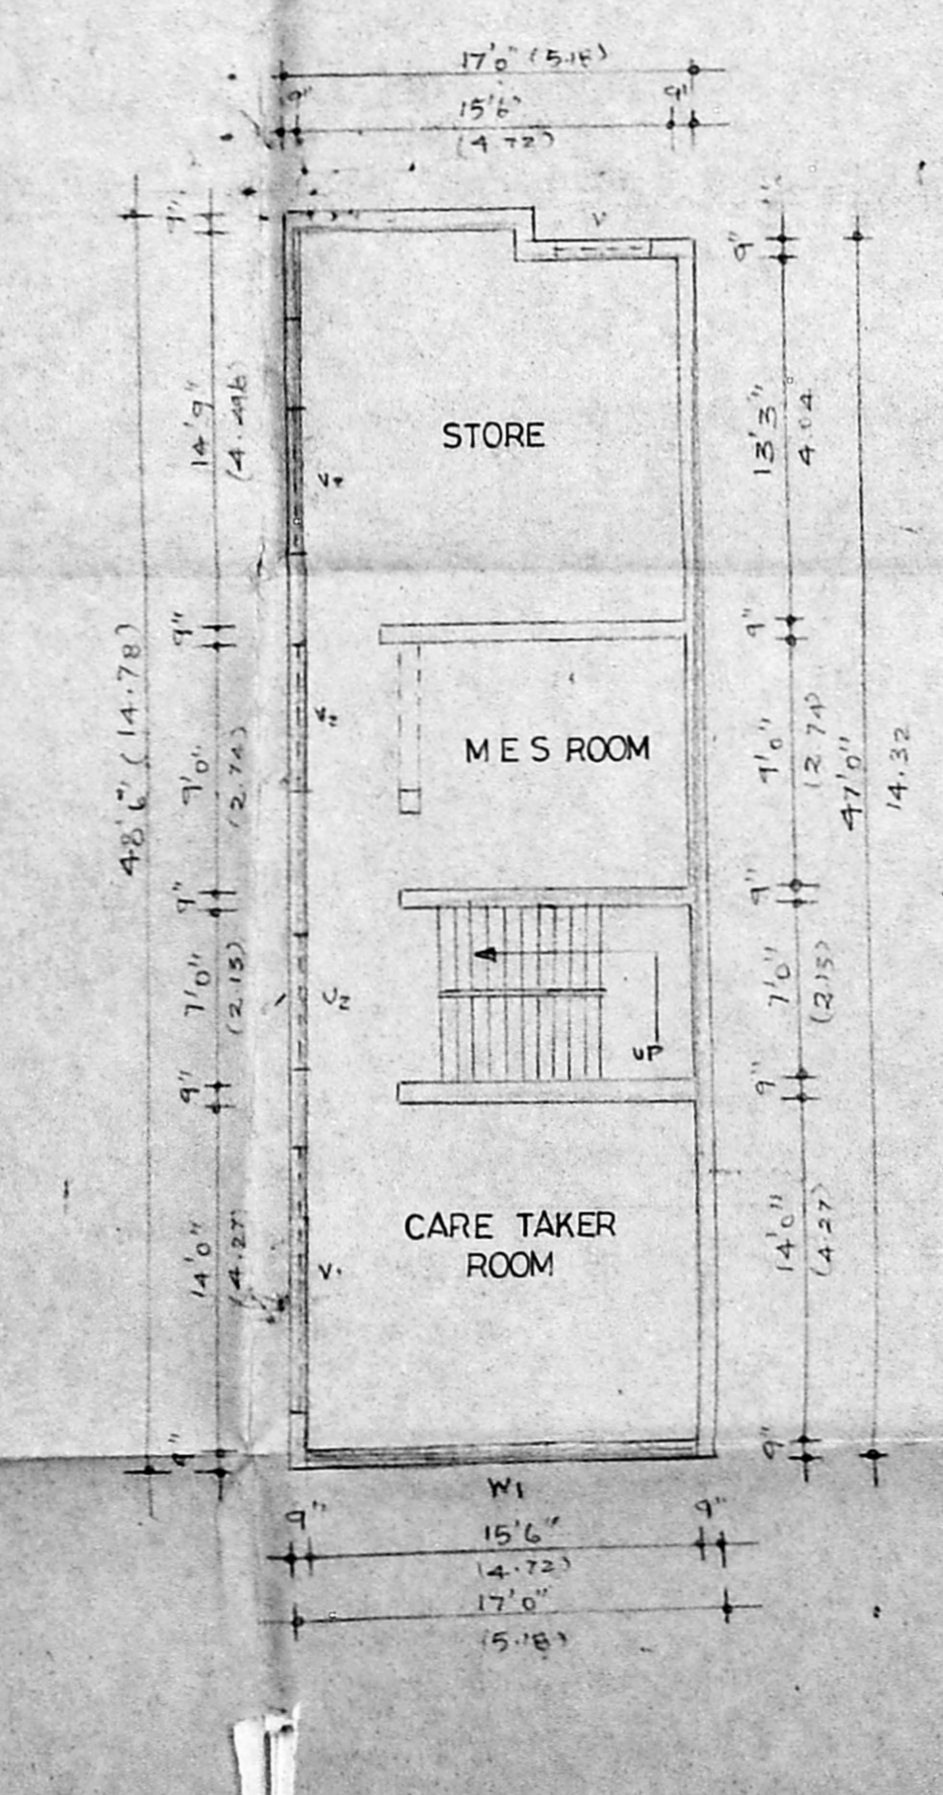


BASEMENT FLOOR PLAN

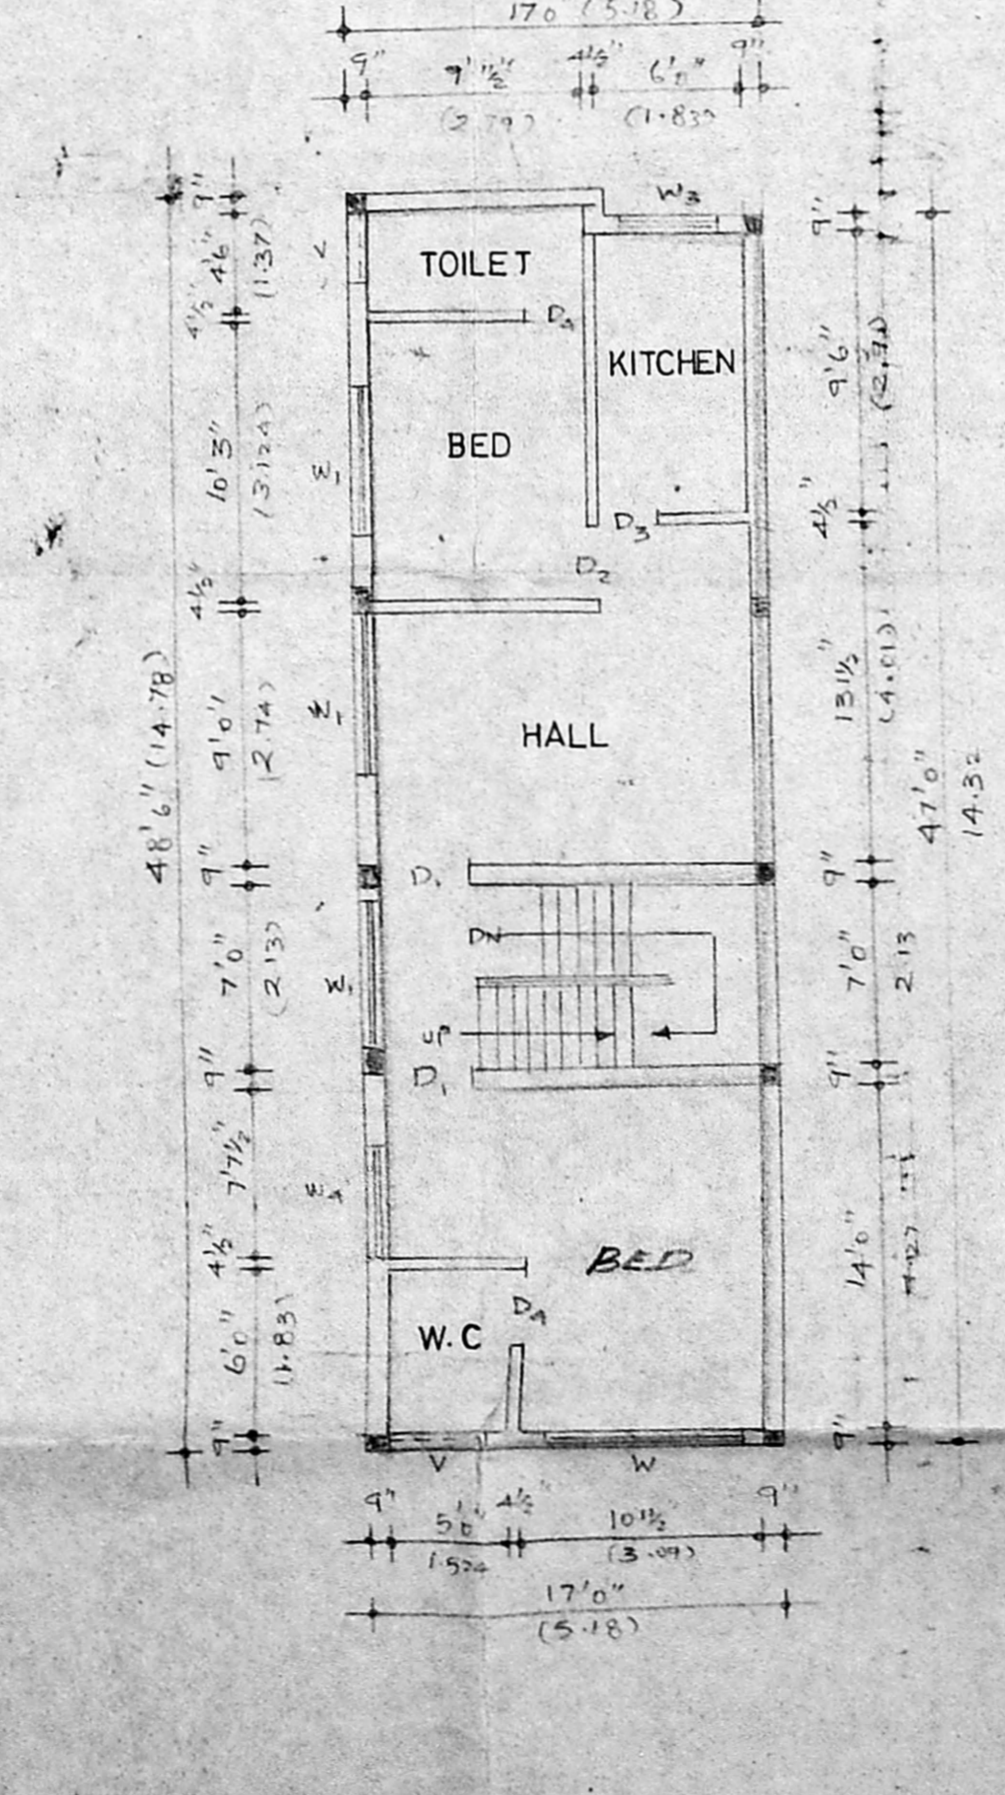

FIRST FLOOR PLAN

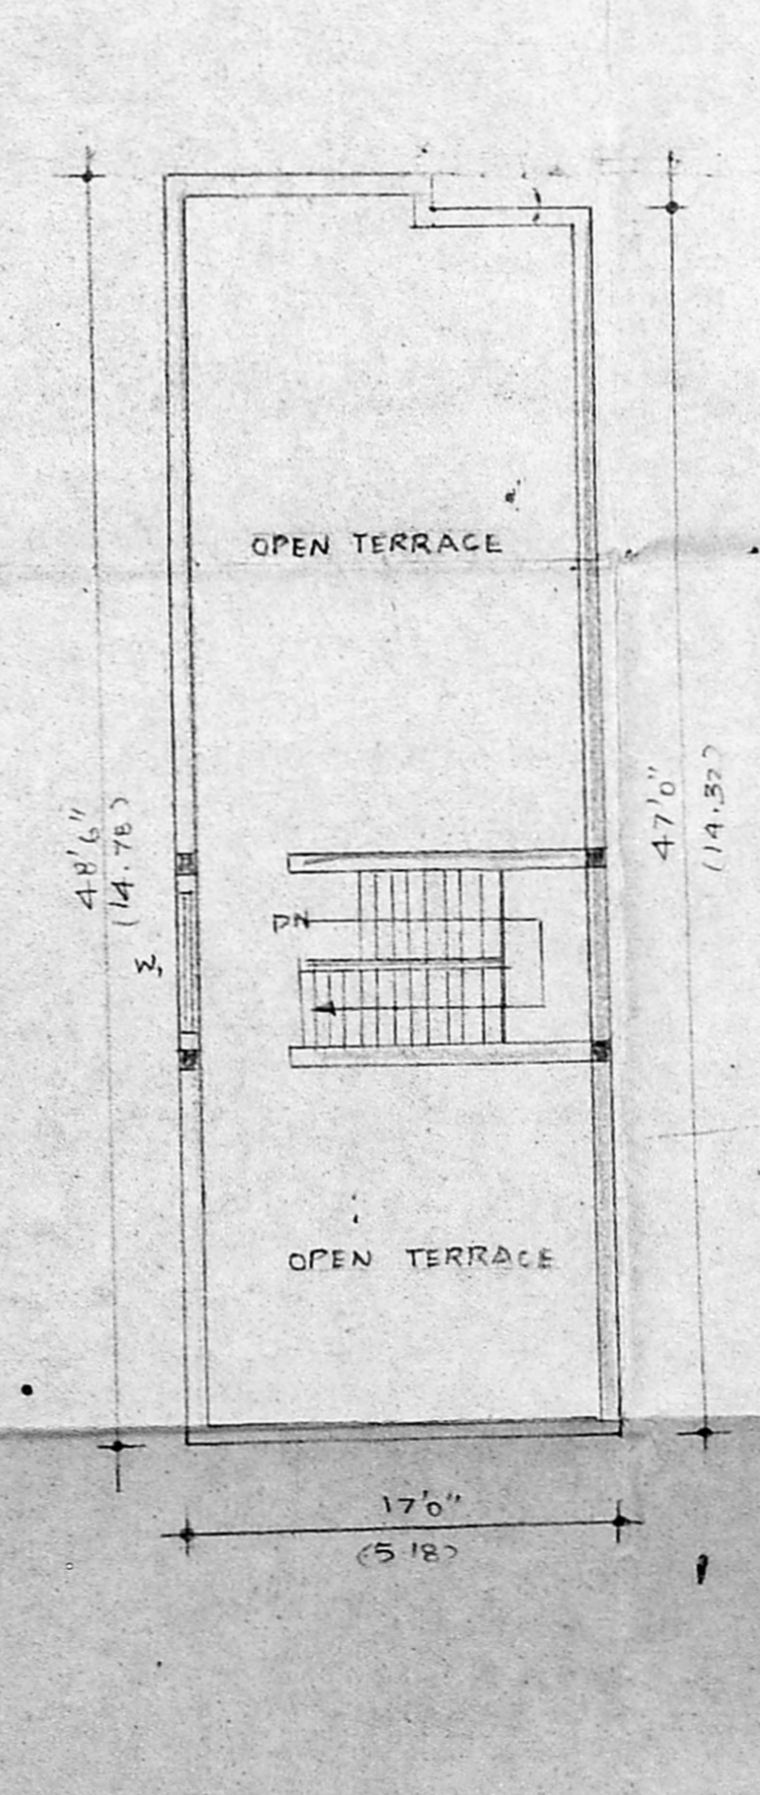

TERRACE PLAN

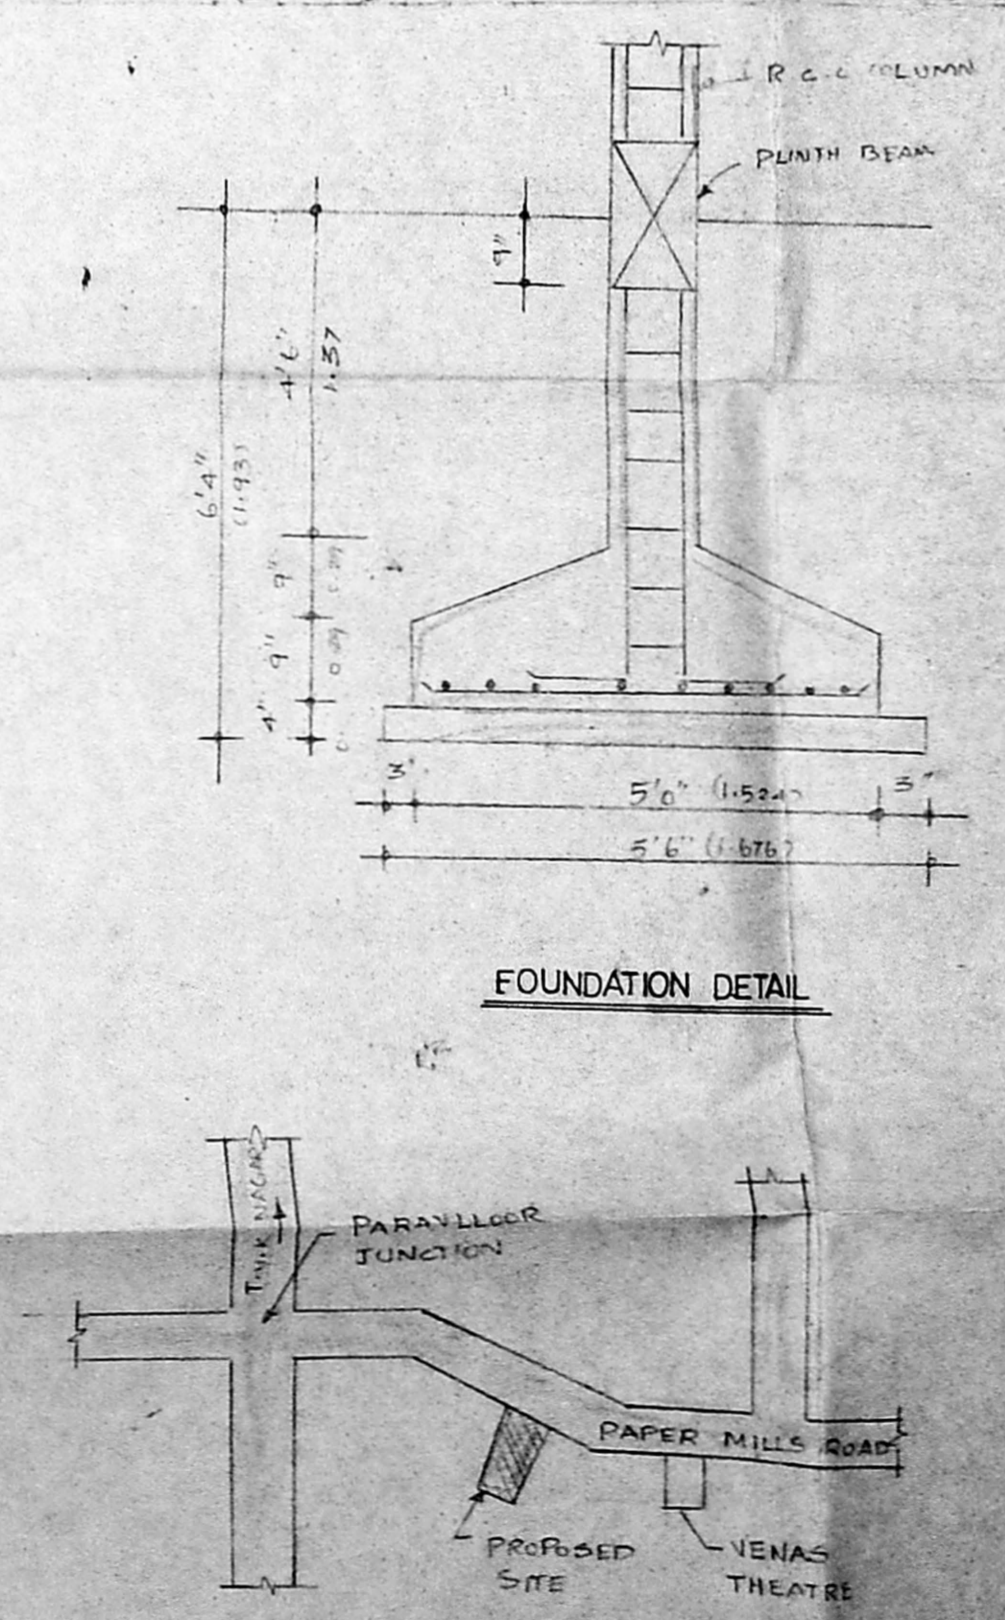

FOUNDATION DETAIL

KEY PLAN (NOT TO SCALE)

SPECIFICATION

- SAND FILLING IN FOUNDATION
- BRICK WORK IN C.M 1:5 IN FOUNDATION BASEMENT SUPER STRUCTURE AND BASEMENT
- MOSAIC FLOORING
- C.C 1:4:8 IN FOUNDATION
- R.C SLAB LINTELS ROOF IN R.C.C 1:2:4
- WEATHERING COURSE WITH BRICK JELLY IN C.M WITH TWO COURSE WITH BRICK JELLY IN C.M WITH TWO COURSE OF FLAT TILES LAID TO SLOP
- PLASTERING IN C.M 1:4

SCHEDULE OF JOINERY

DESCRIPTION	SIZE
V <sub>1</sub> T.W. GLAZED WINDOW	5'0" x 7'0"
V <sub>2</sub> T.W. PANELED DOOR	3'6" x 7'0"
V <sub>3</sub> - Do -	3'3" x 7'0"
V <sub>4</sub> - Do -	3'0" x 7'0"
W <sub>1</sub> T.W. GLAZED WINDOW	8'0" x 5'6"
W <sub>2</sub> - Do -	6'0" x 5'6"
W <sub>3</sub> - Do -	5'0" x 5'6"
W <sub>4</sub> - Do -	4'0" x 3'6"
V <sub>5</sub> T.W. GLAZED VENTILATION	3'0" x 2'8"
V <sub>6</sub> - Do -	8'0" x 2'6"
V <sub>7</sub> - Do -	6'0" x 2'6"

AREA STATEMENT

DESCRIPTION	Area (sq. ft.)	Area (sq. m.)
PLOT EXTENT	1641.5	152.75
BASEMENT FLOOR AREA	314.38	75.68
GROUND FLOOR AREA	314.38	75.68
FIRST FLOOR AREA	314.38	75.68
PLOT COVERAGE		49.61%

LEGEND

- PROPOSED
- BOUNDARY
- ROAD

OWNER

*[Signature]*

LICENSE SURVEYOR

*[Signature]*  
BALASUBRAMANIAM ARCHITECT  
L.S. No. 161  
CO-OPERATION - 2 MADRAS