



ELEVATION

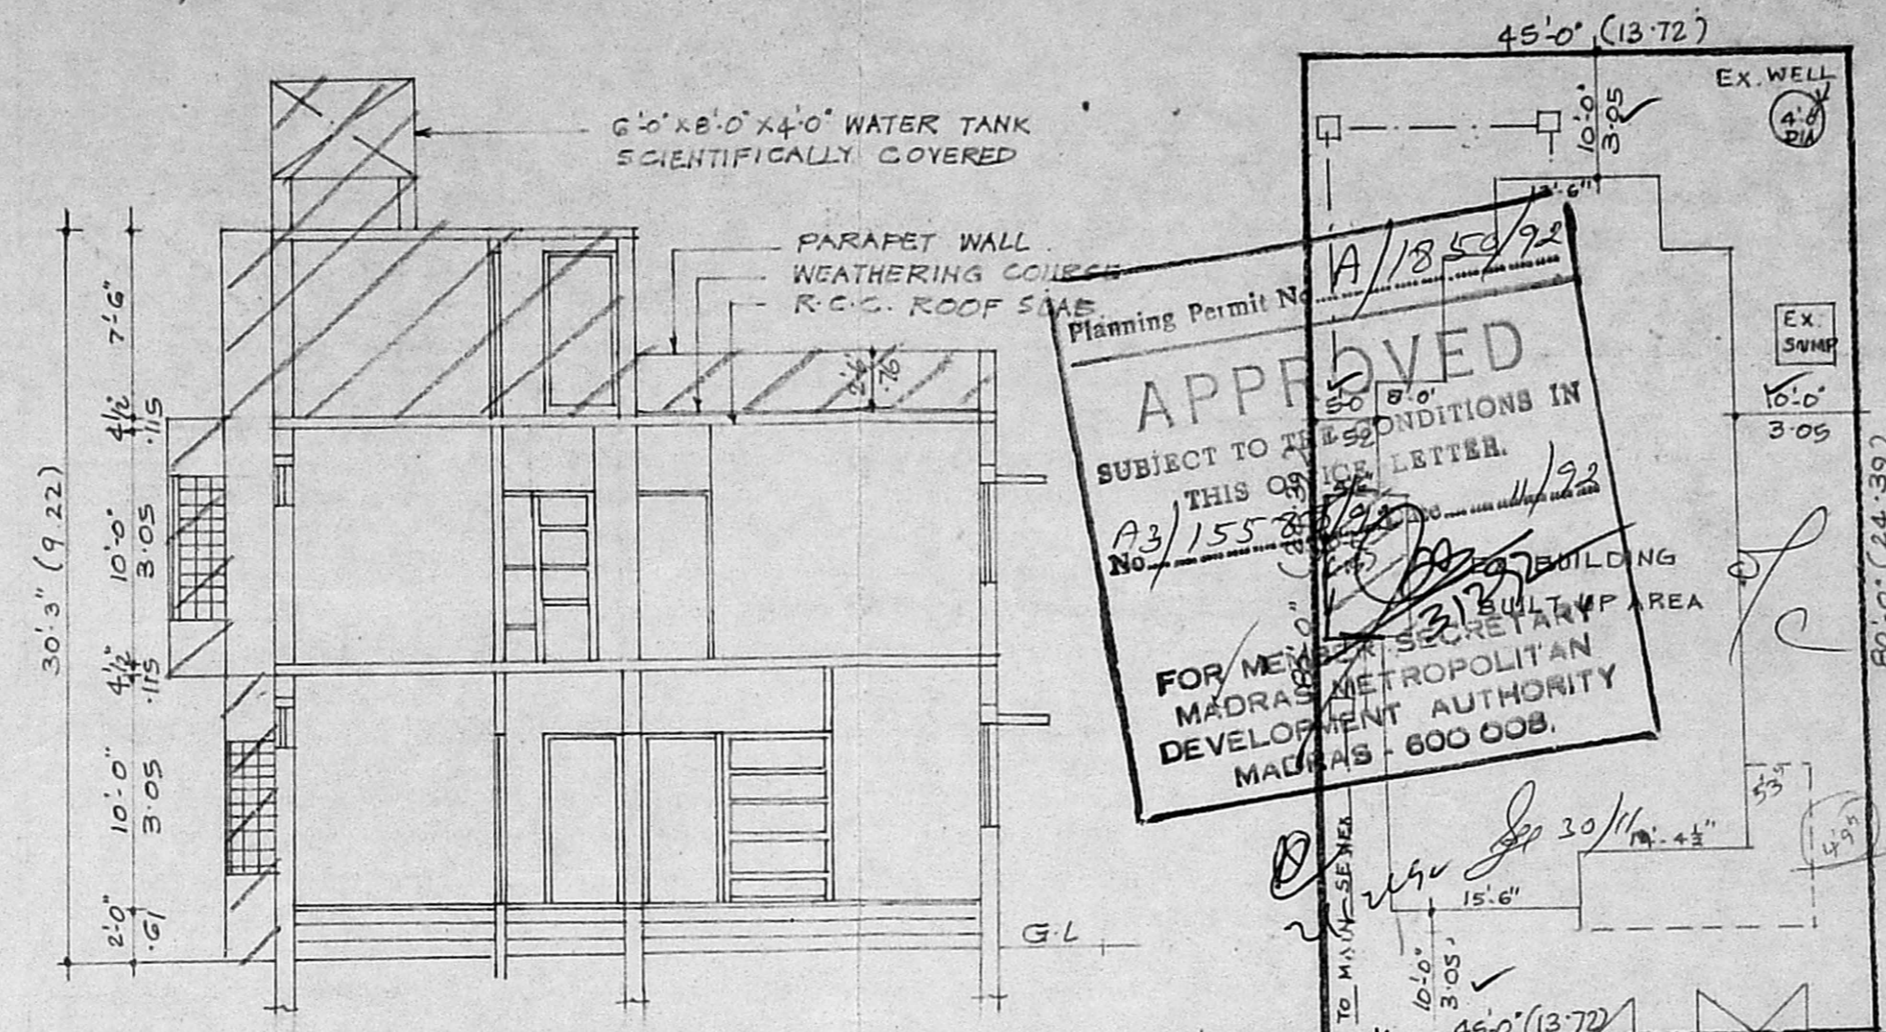


SECTION A-B


APPROVED
 SUBJECT TO THE CONDITIONS IN THIS ORDER LETTER.
 No. P3/155/82
 FOR MEMORANDUM SECRETARIAT AREA
 MADRAS METROPOLITAN DEVELOPMENT AUTHORITY
 MADRAS - 600 008.

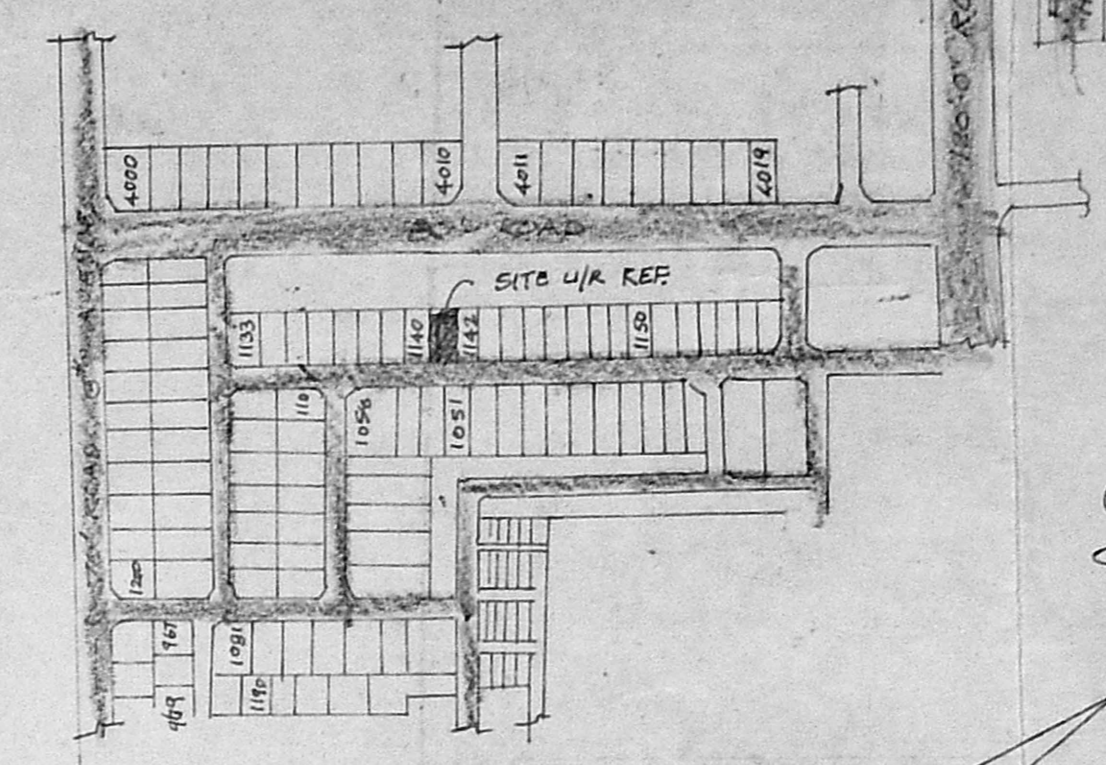


KEY PLAN
 (NOT TO SCALE)

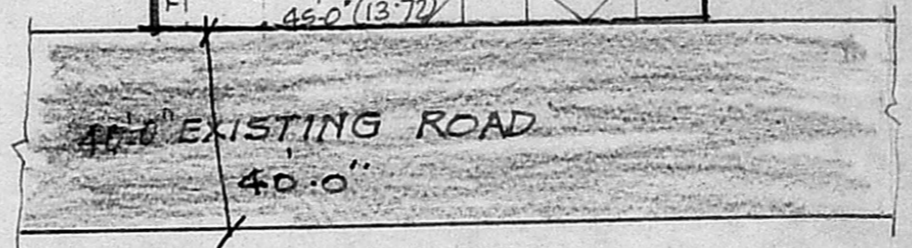


SITE PLAN
 SCALE 1" = 16' 0"

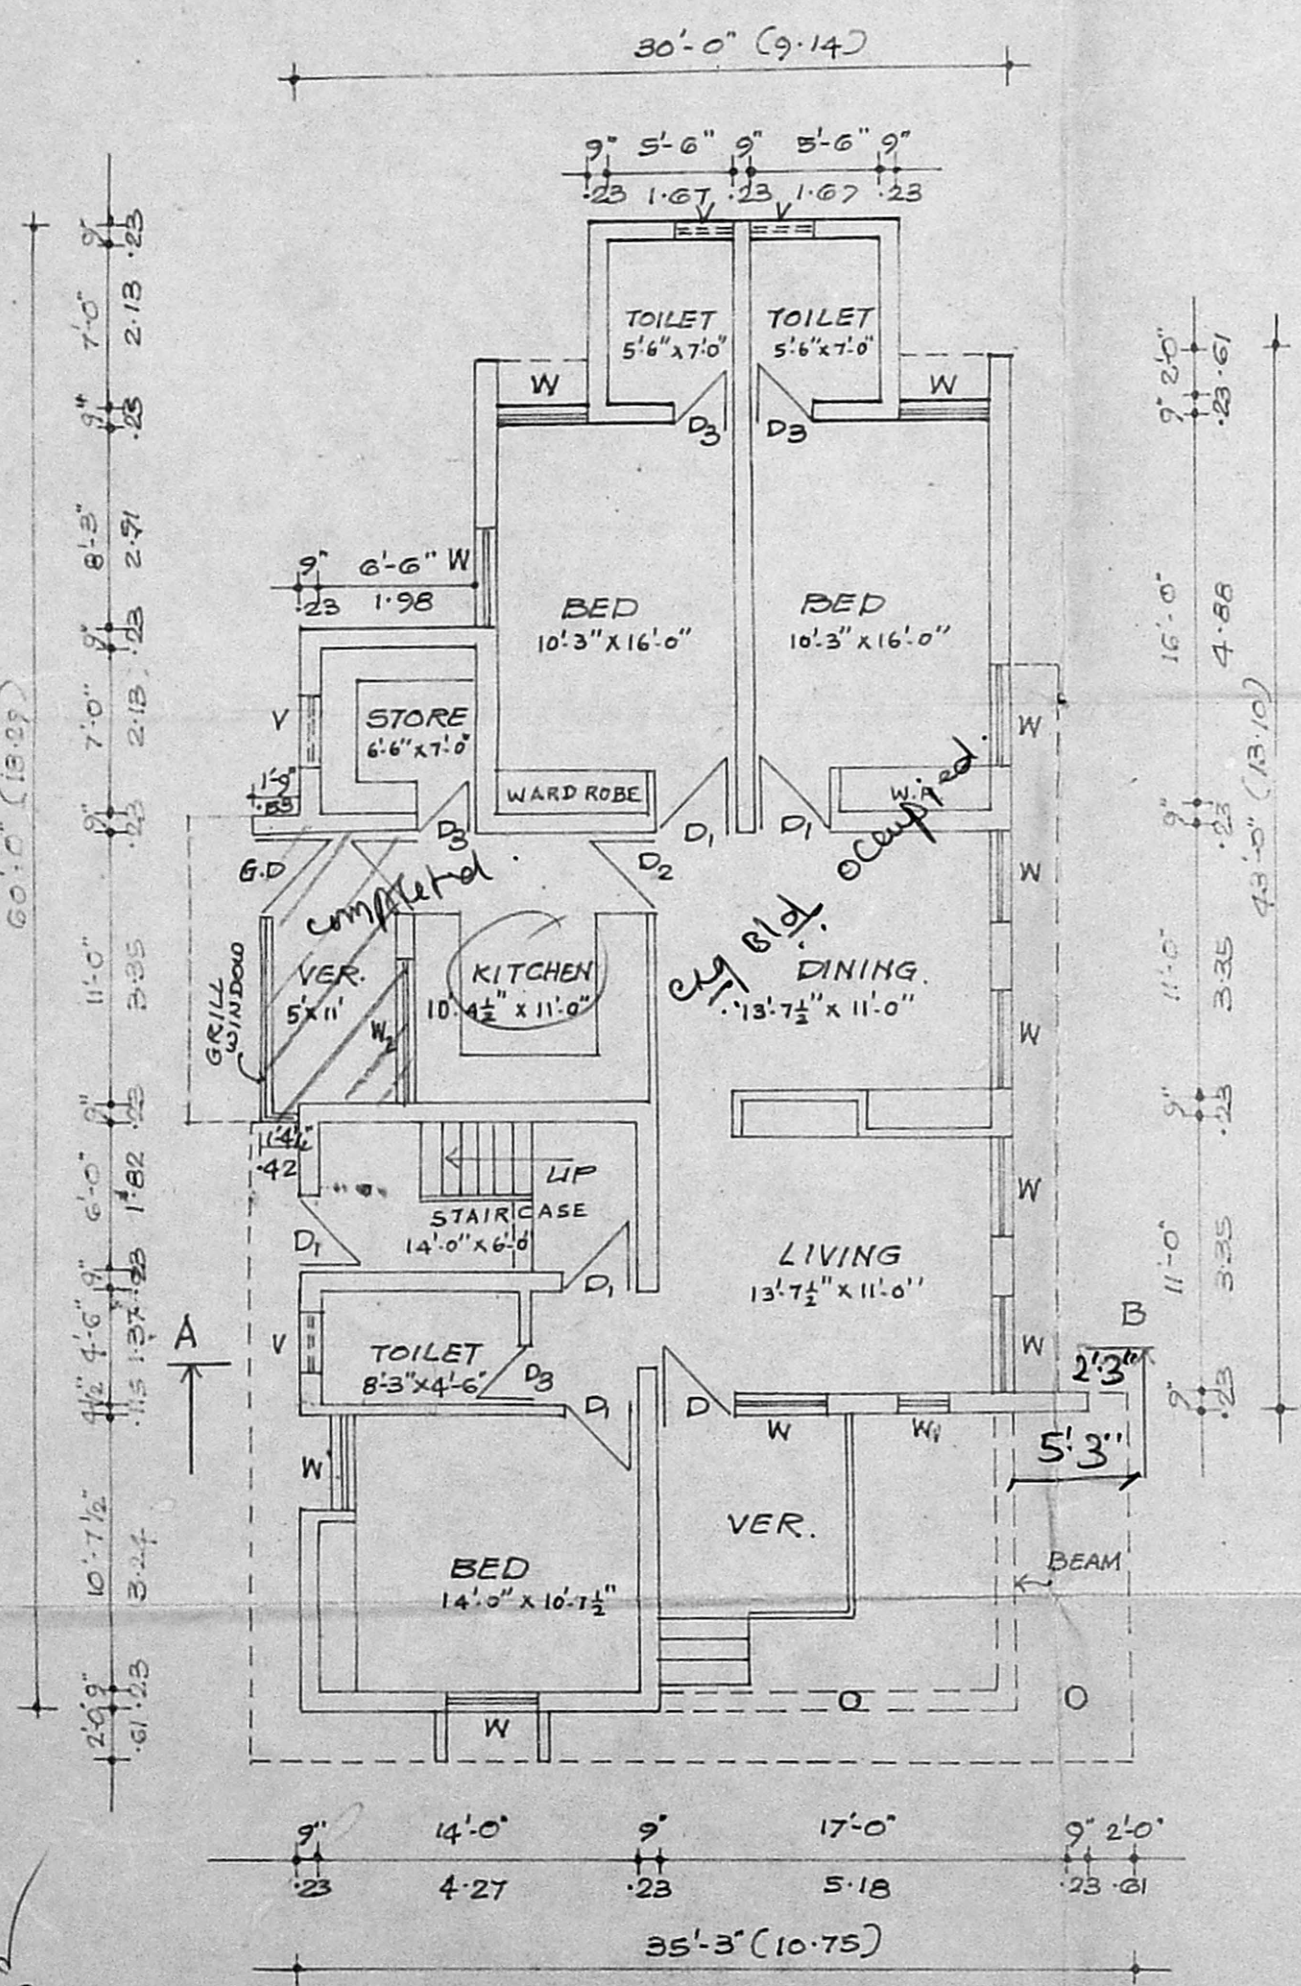


GROUND FLOOR PLAN
 (EXISTING)

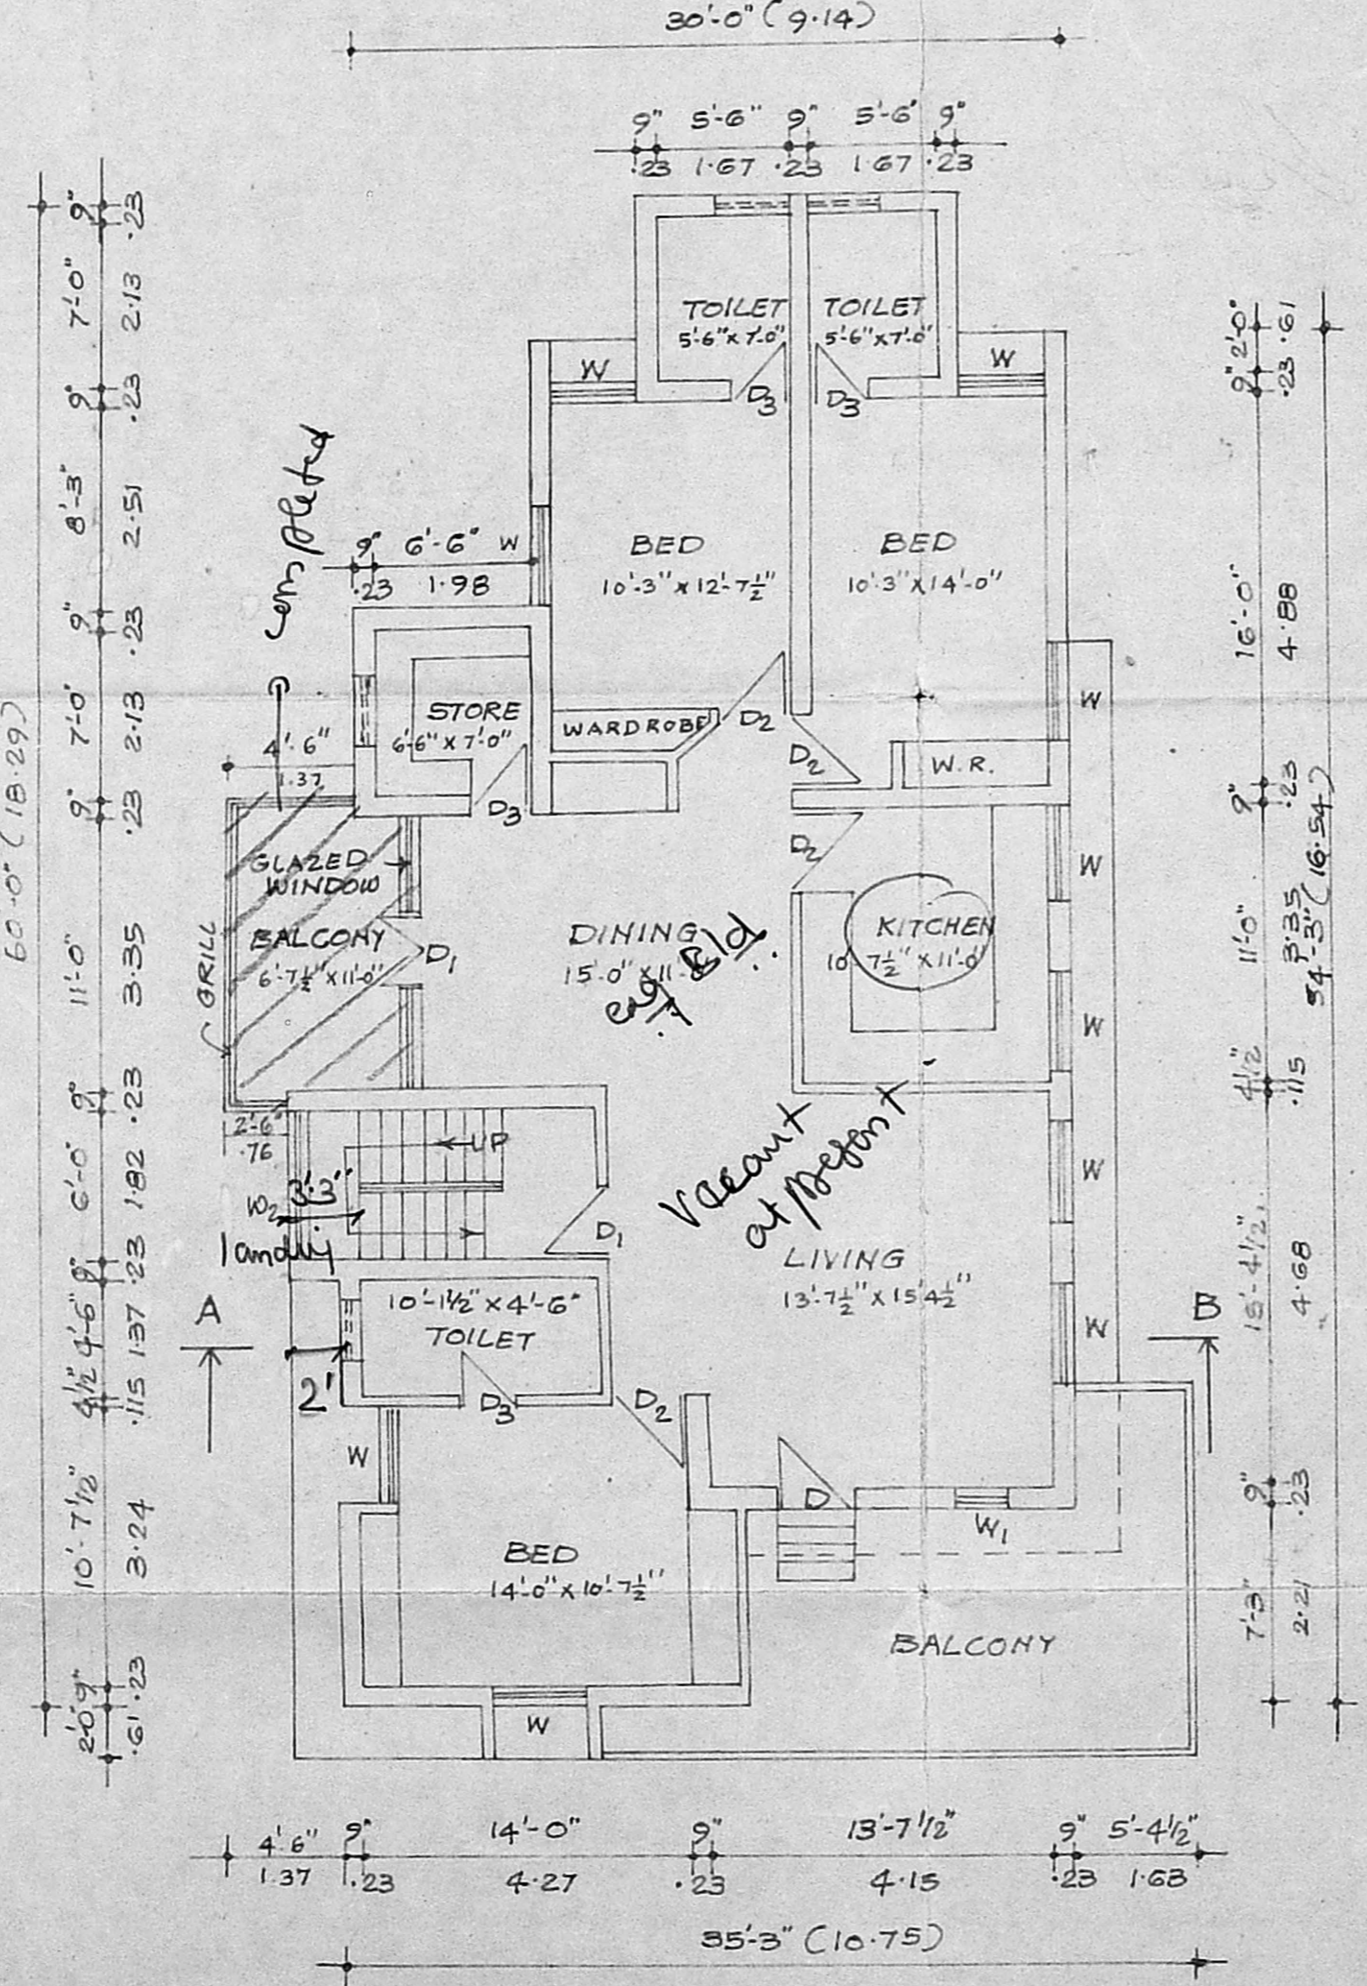

FIRST FLOOR PLAN
 (EXISTING)

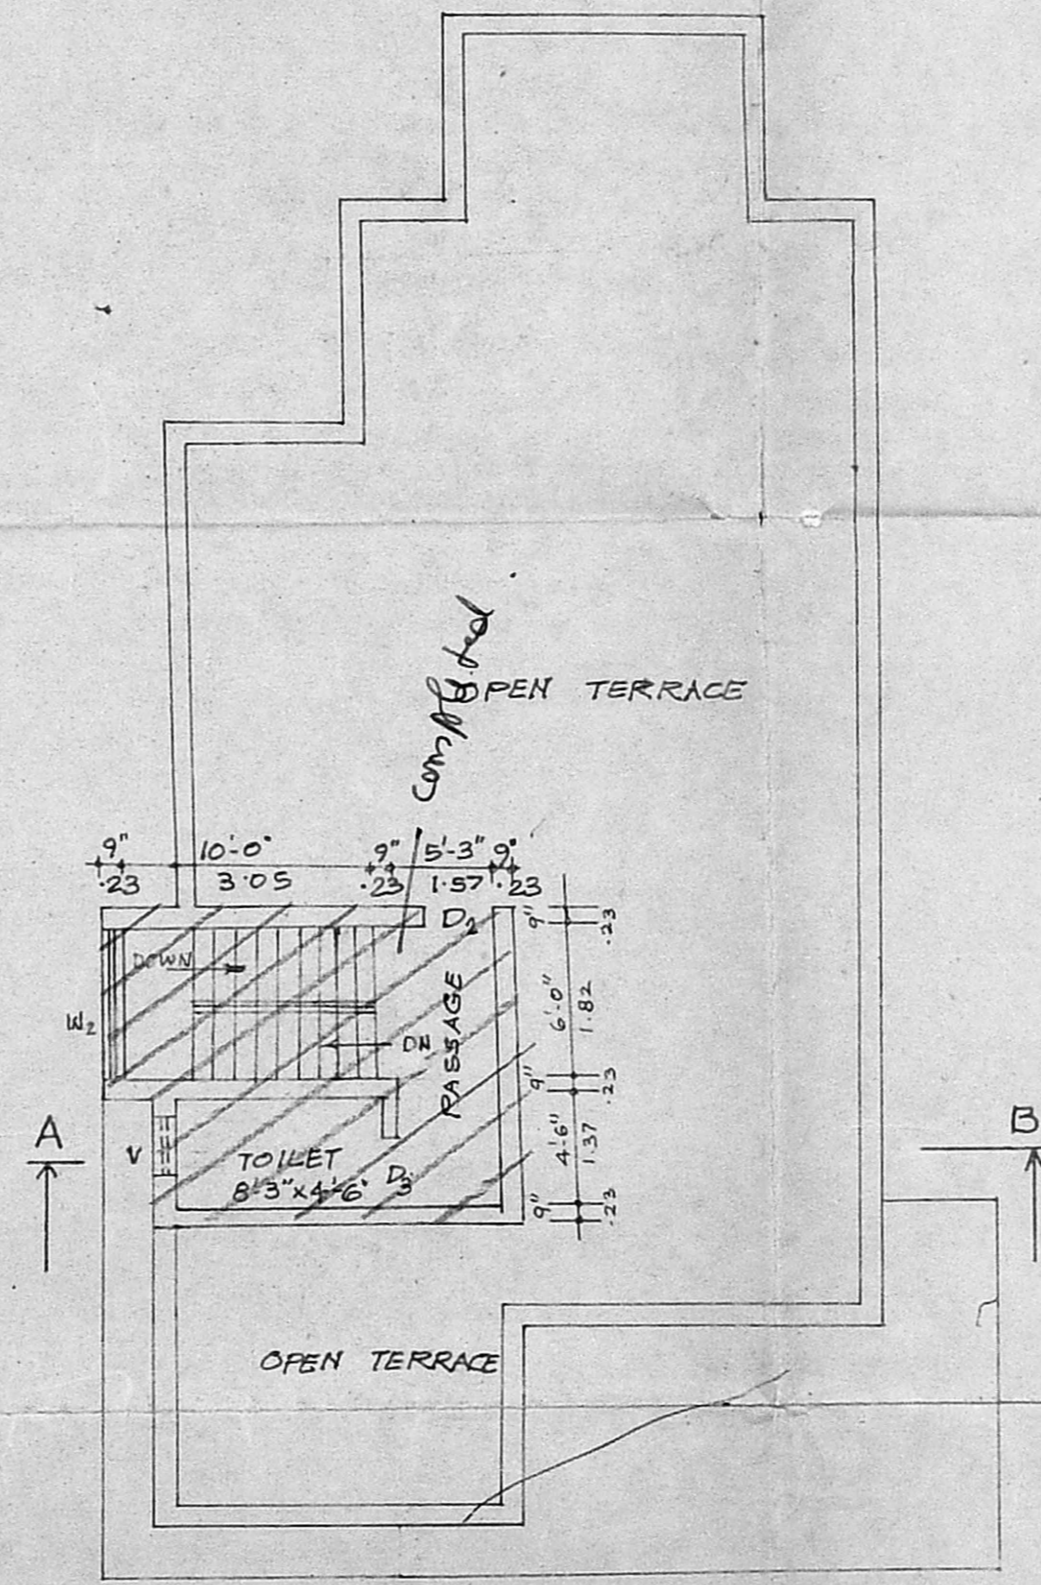

TERRACE FLOOR PLAN
 (EXISTING)

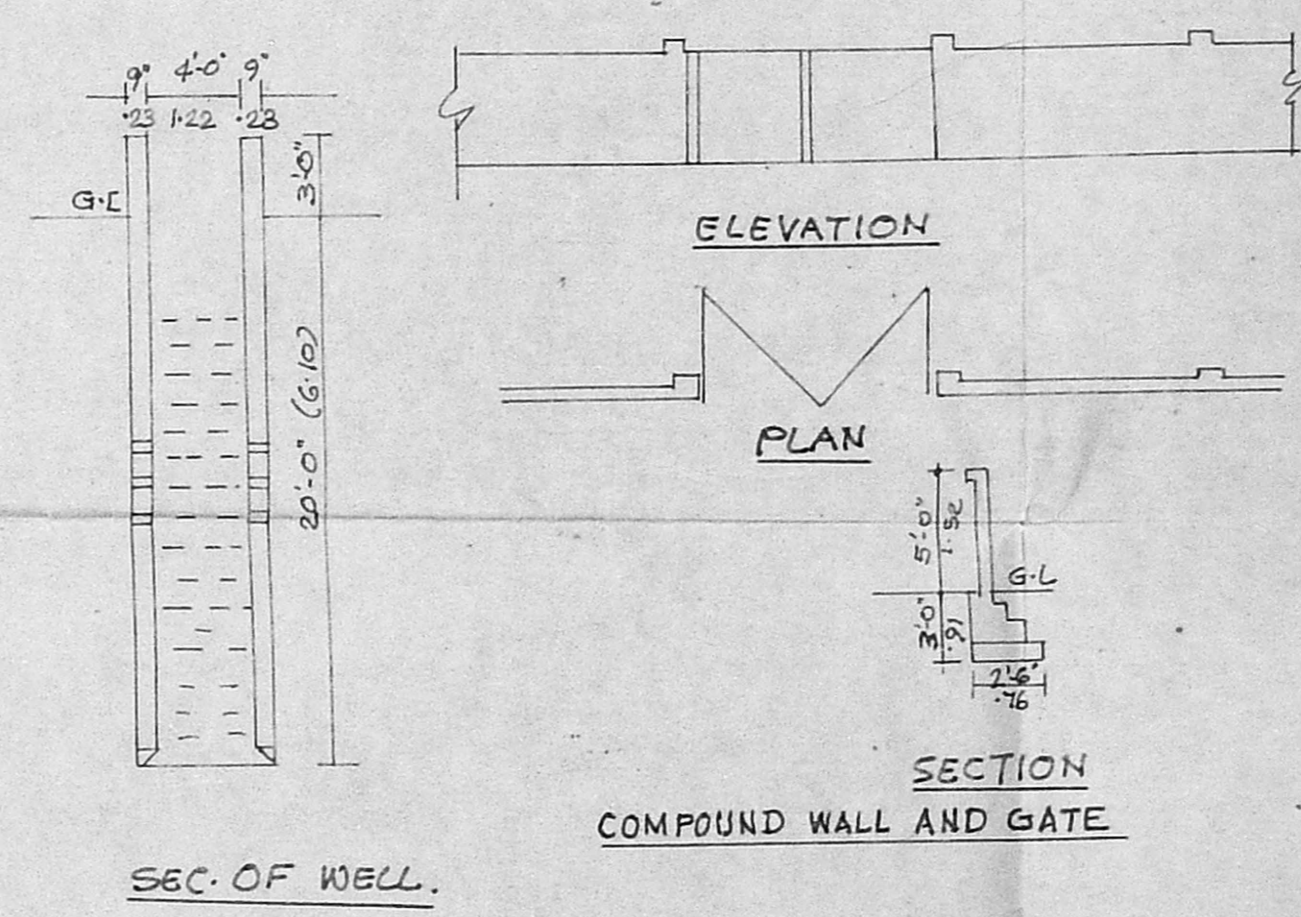

SECTION
 COMPOUND WALL AND GATE

PLAN SHOWING THE EXISTING BUILDING PARTLY TO BE REGULARISED IN PLOT No. 1141 AT ANNA NAGAR, MADRAS FOR Mrs. RUTH IYAKUTTY
 SCALE 1" = 8' 0" (1:100)
 S. M. S. & T. S. No. 305
 P. No. 2. Mullam village

- SPECIFICATIONS.**
- FOUNDATION UNDER RENAMED FILE IN R.C.C. 1:2:4.
 - BRICK WORK IN C.M 1:5 FOR FOUNDATION AND SUPER STRUCTURE.
 - FLOORING IN MOSAIC WITH SPL. TILES
 - PLASTERING IN C.M 1:5 FOR EXTERIOR AND INTERIOR FACES OF WALLS.
 - CEILING SHALL BE PLASTERED IN C.M 1:3
 - ROOF SLAB OVER WEATHERING COURSE WITH ONE LAYER OF PRESS TILES.

SCHEDULE OF JOINERY

D - T.W FLUSH DOOR	7'-3" x 7'-0"
D1 - " " "	3'-3" x 7'-0"
D2 - " " "	3'-0" x 7'-0"
D3 - " " "	2'-6" x 7'-0"
W - TEAK WOOD WINDOW	4'-0" x 4'-6"
W1 - " " "	2'-3" x 4'-6"
W2 - " " "	6'-0" x 4'-0"
V - " " VENTILATOR	3'-0" x 2'-0"
G.D - GRILLED DOOR	3'-0" x 7'-0"
G.W GLAZED WINDOW	4'-0" x 4'-6"

COLOUR INDEX

EXISTING	[Pattern]
TO BE REGULARISED	[Pattern]
SITE BOUNDARY	[Pattern]
ROAD	[Pattern]

AREA STATEMENT

PLOT EXTENT	3600 S.F.F. (334.57M ²)
PLANT AREA	3830 " (357.36M ²)
GROUND FLOOR	1688 " (156.88M ²)
FIRST FLOOR	1736 " (161.24M ²)
SECOND FLOOR	206.81 " (19.22M ²)
PLOT COVERAGE	43%
F.S.I	1.01

Ruth Iyakutty
 SIG. OF OWNER.

T. G. KRISHNAMURTHY RAO
 CIVIL ENGINEER
 CLASS I LICENSED SURVEYOR NO. 370
 CORPORATION OF MADRAS
 C-10, SAN'TH AVENUE
 11/2, LAKE VIEW ROAD, MADRAS-600033

LICENSED SURVEYOR.

391 - 39m²