



FRONT ELE

Planning Permit No. A/1122/91
APPROVED
 SUBJECT TO THE CONDITIONS IN THIS ORDER LETTER.
 No. A3/17323/91
 FOR MEMBER SECRETARY
 MADRAS METROPOLITAN DEVELOPMENT AUTHORITY
 MADRAS - 600 008

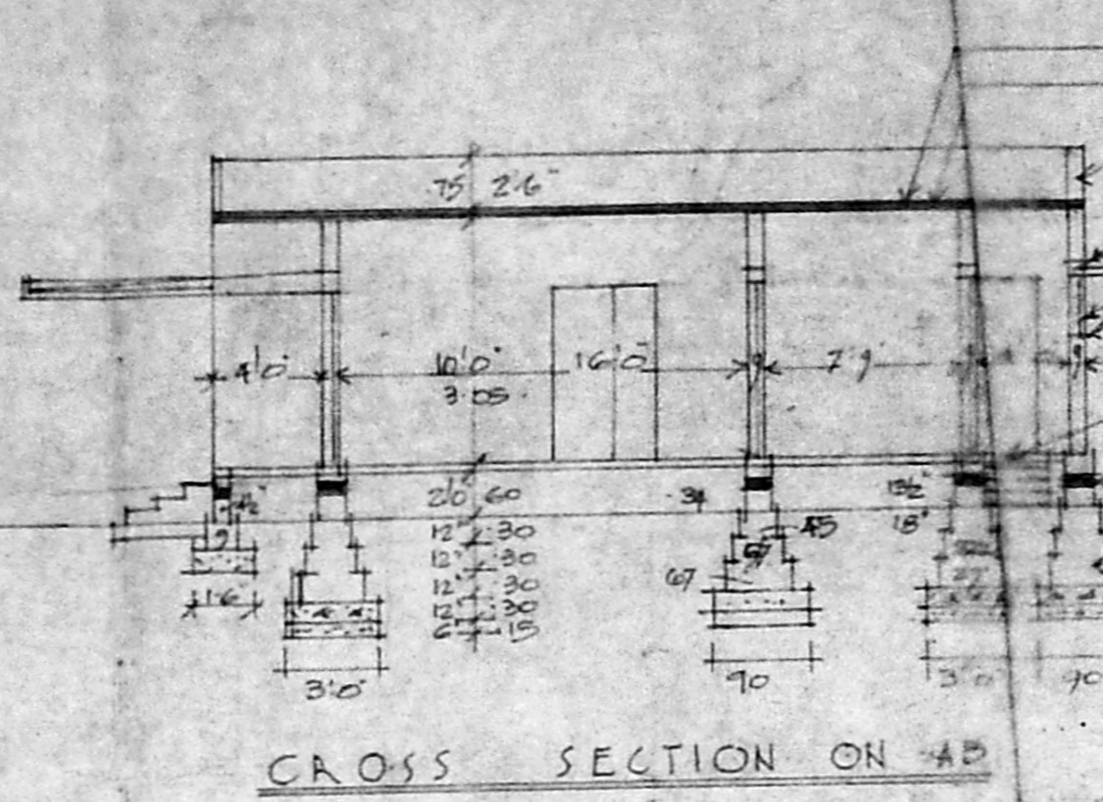


CROSS SECTION ON AD

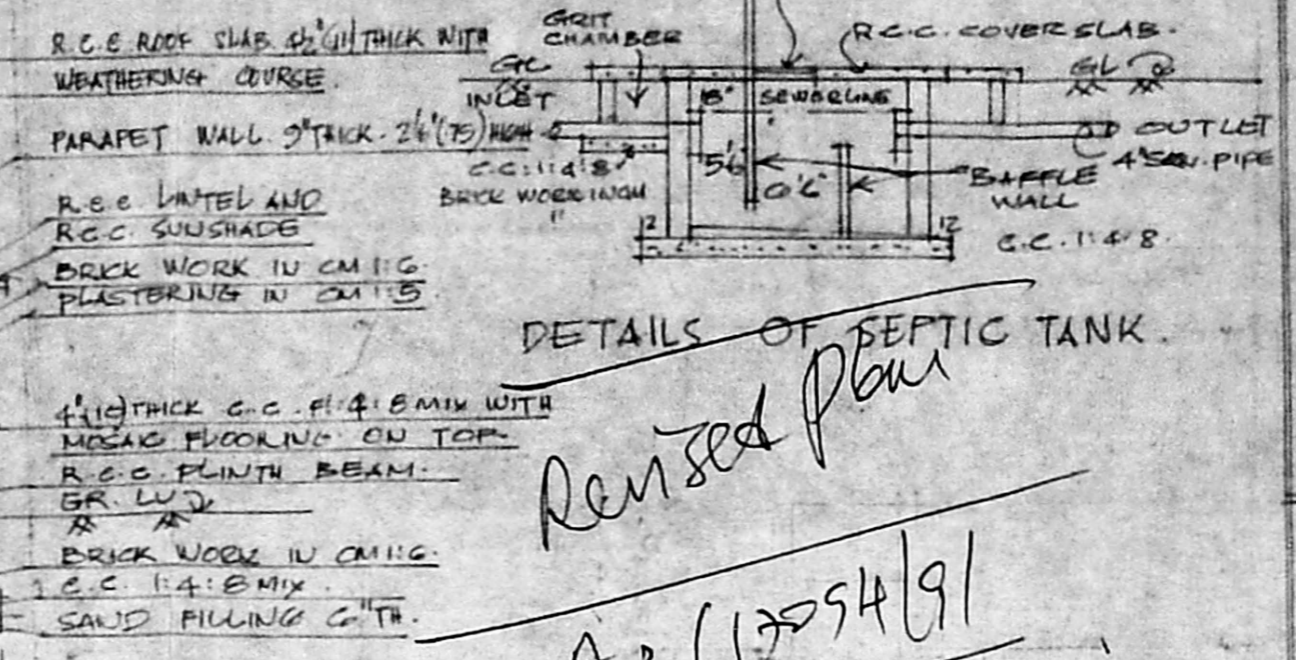

DETAILS OF SEPTIC TANK


Revised Plan
 A3/17323/91
 28/12/91

34' 10" 10.66m
 12' 0" 3.66m
 11' 0" 3.35m
 11' 12" 3.41m
 11' 22" 3.41m


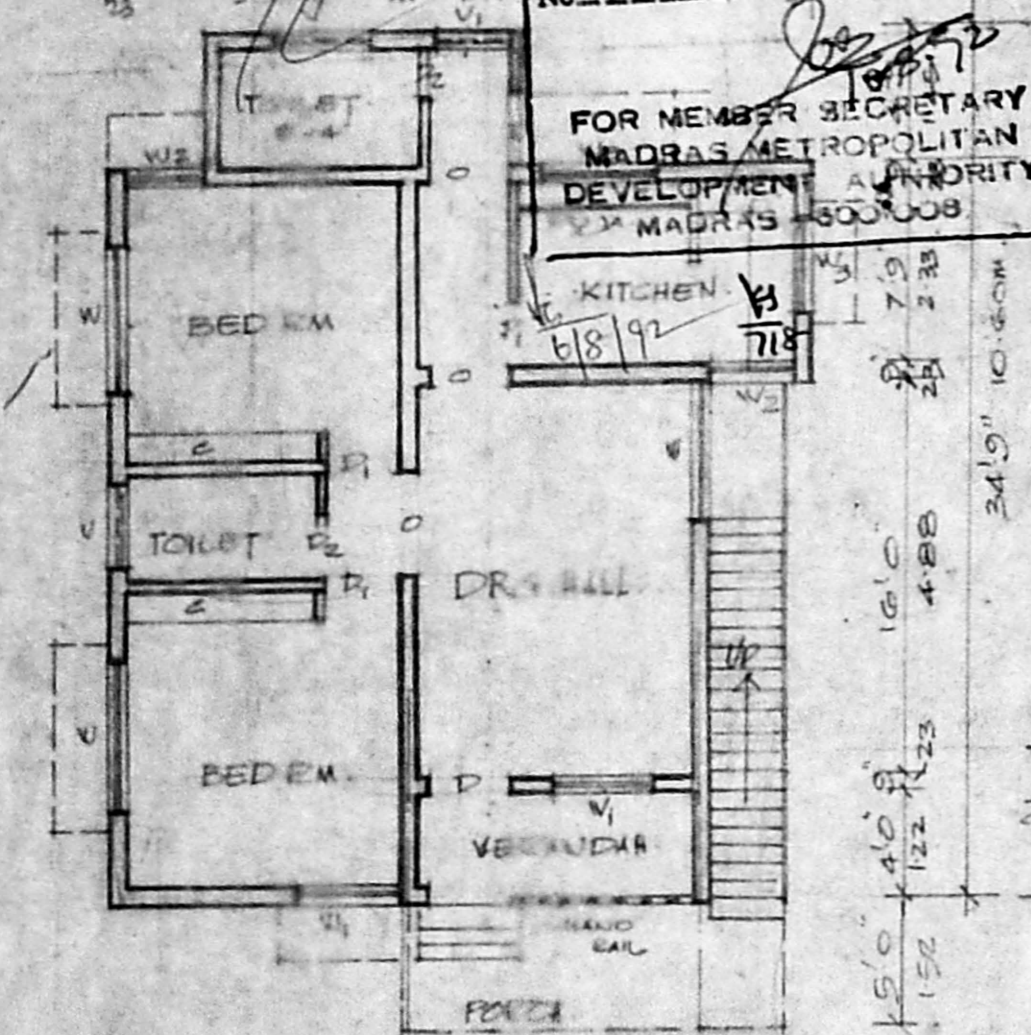


GROUND FLOOR PLAN

SITE PLAN SCALE 1"=20'0"

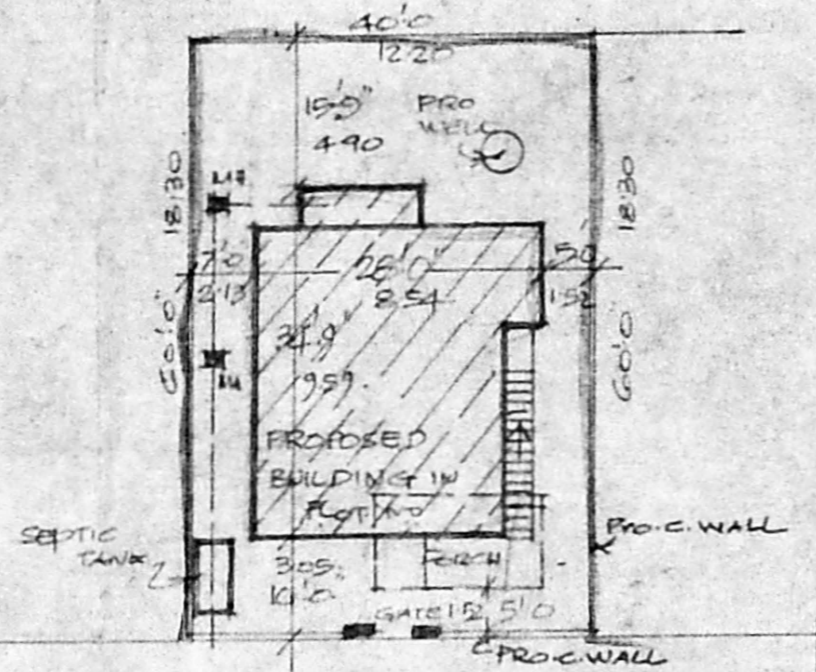

200' WIDE PRO ROAD

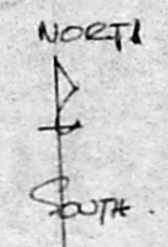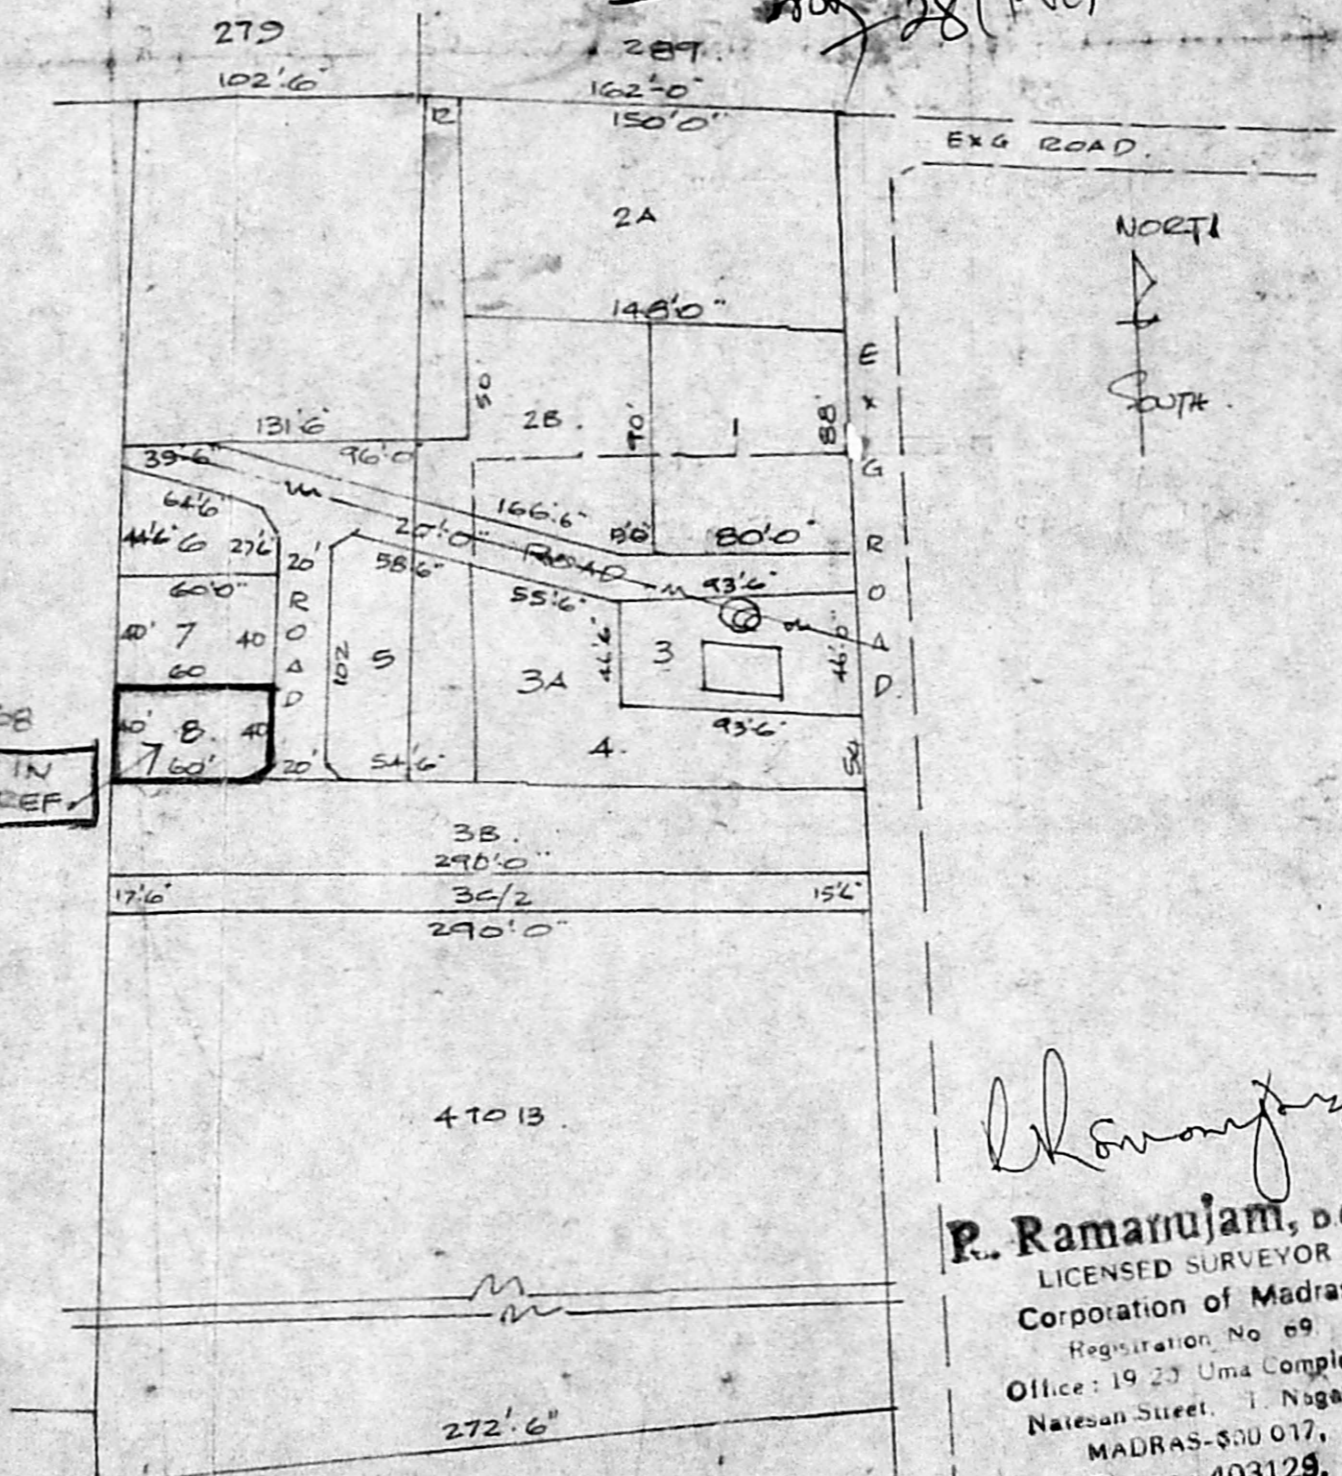

True copy
 P. BALAMBAL
 ADVOCATE & NOTARY,
 131, ADDL. LAW CHAMBERS
 FLOOR, HIGH COURT BUILDING,
 MADRAS - 600 104.

R. Ramaraj
R. Ramaraj, D.E.
 LICENSED SURVEYOR
 Corporation of Madras
 Registration No. 69
 Office: 19/27 Uma Complex
 Natesan Street, 1 Nagar,
 MADRAS - 600 017,
 Phone: 403129.

PLAN SHOWING THE PROPOSED RESIDENCE FOR SURIYARADHAKRISHNAN IN PLOT NO. 8 IN S.No. 285/2 V.No. 173 SELAIYUR, TAMBARAM MUNICIPALITY SAIDAPET TALUK, CHENGAL PATTU DIST.

SCHEDULE OF JOINERY

REF	DESCRIPTION	FEET	SIZE	METRIC
D	DOOR PANELLED	5'3"	7'0"	100x210
D ₁	- DO -	3'0"	7'0"	70x210
D ₂	- DO -	2'6"	7'0"	75x210
W	WINDOW GLAZED WITH BRILL.	6'0"	4'6"	180x135
W ₁	- DO - DO -	4'0"	4'6"	120x135
W ₂	- DO -	3'0"	4'6"	90x135
W ₃	- DO -	4'0"	3'0"	120x90
V	- DO -	3'0"	2'0"	90x60

AREA PARTICULARS	COLOUR INDEX
FLOT AREA 2400SQ FT 222M	FR. REAL SHOWN IN []
BUILTUP AREA	PLOT BOUNDARY IN []
OPEN SPACE	ROAD / STREET IN []
CARPET AREA	SEWAGE LINE IN []
COVERAGE	DISAMANTLING []

SCALE 1"=20' (1:60)
 V.J. PADMANABHAN
 SIG. OF SURVEYOR