




Planning Permit No. A. 1156/92
APPROVED
 SUBJECT TO THE CONDITIONS IN THIS OFFICE LETTER.
 No. 12622/92 Date 11-9-92
 FOR MEMBER SECRETARY
 MADRAS METROPOLITAN
 DEVELOPMENT AUTHORITY
 MADRAS - 600 008.

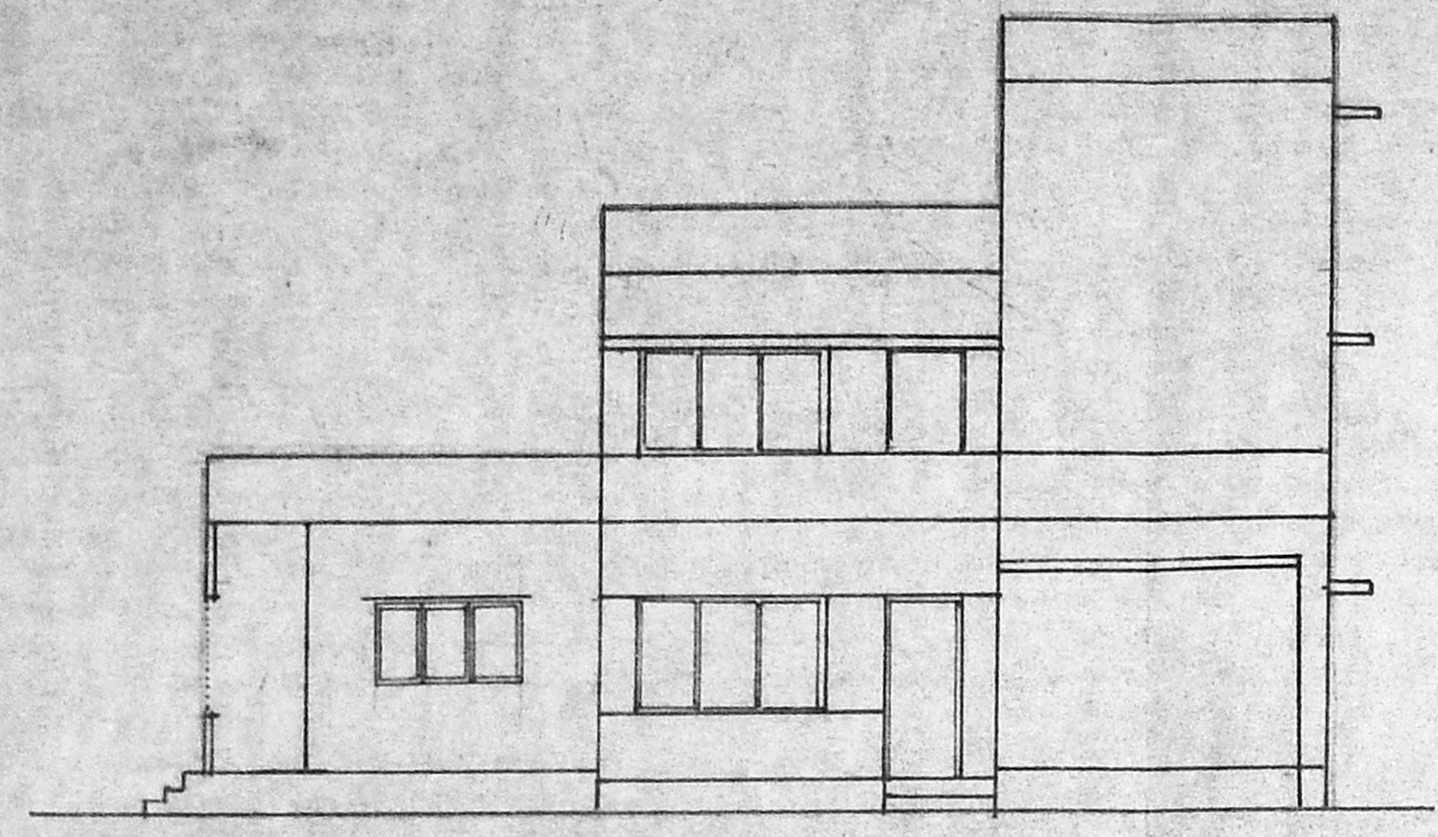


FRONT ELEVATION

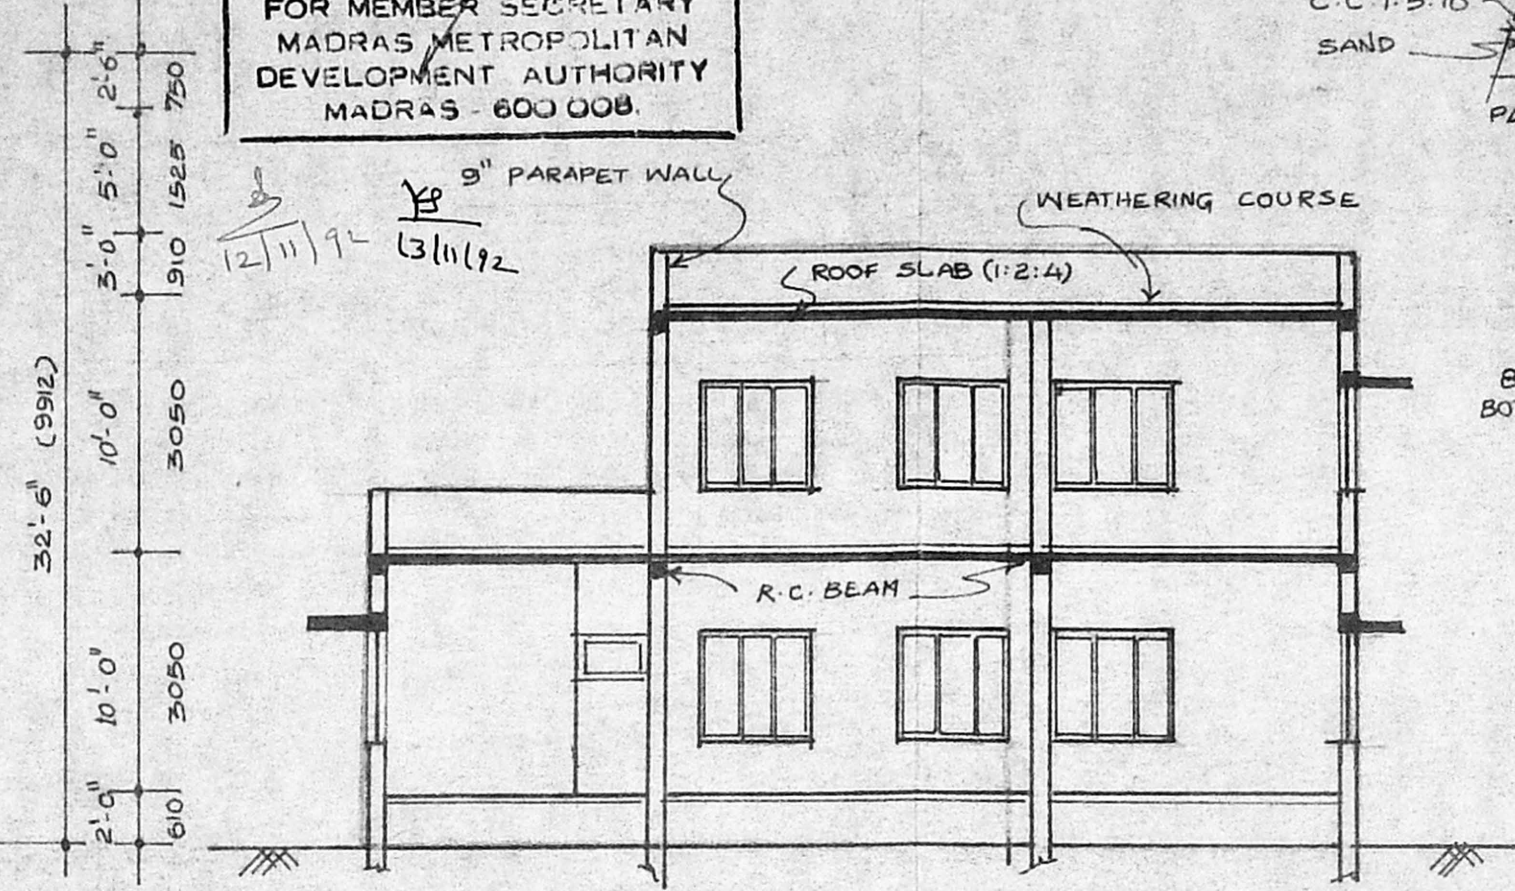

SECTION A A

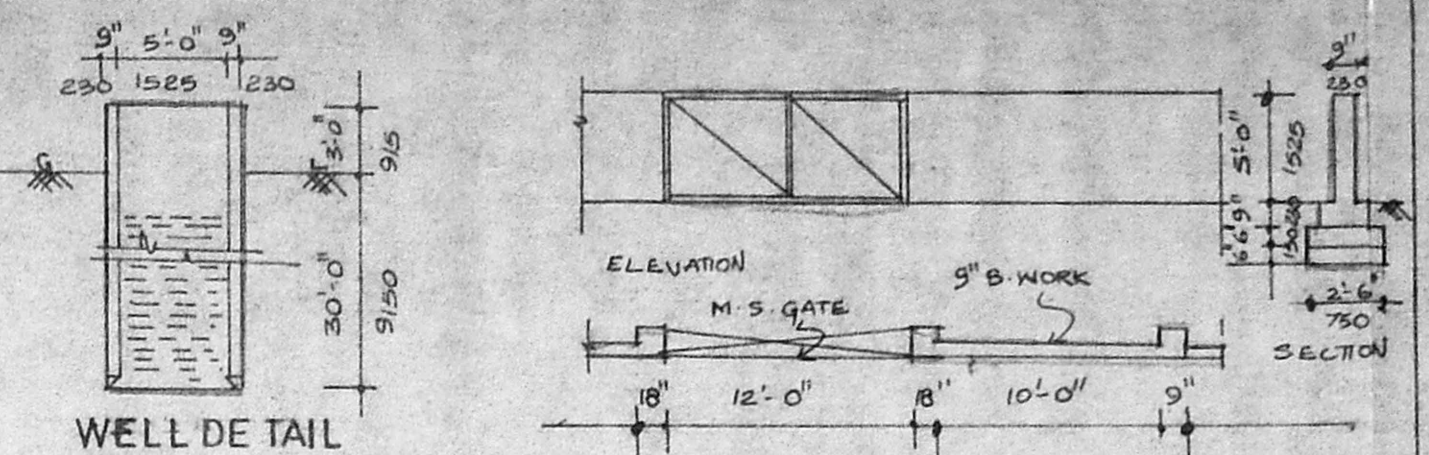


WELL DE TAIL



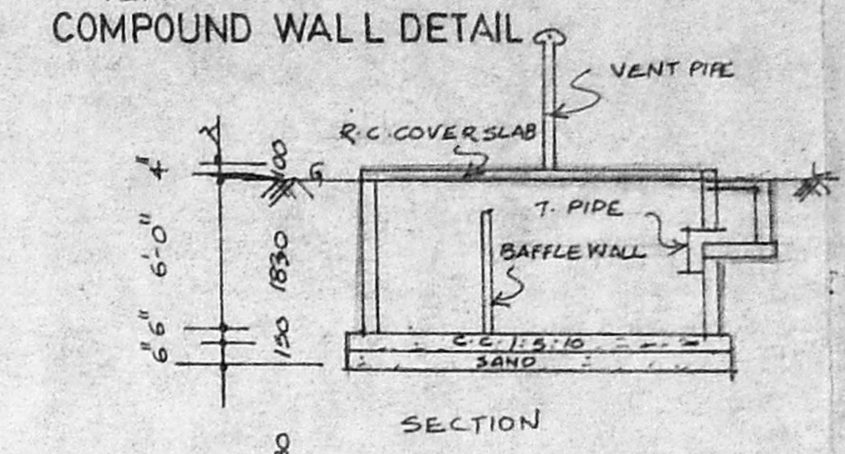


SEPTIC TANK DETAIL


FOUNDATION DETAIL
 SCALE - 1/4\"/>

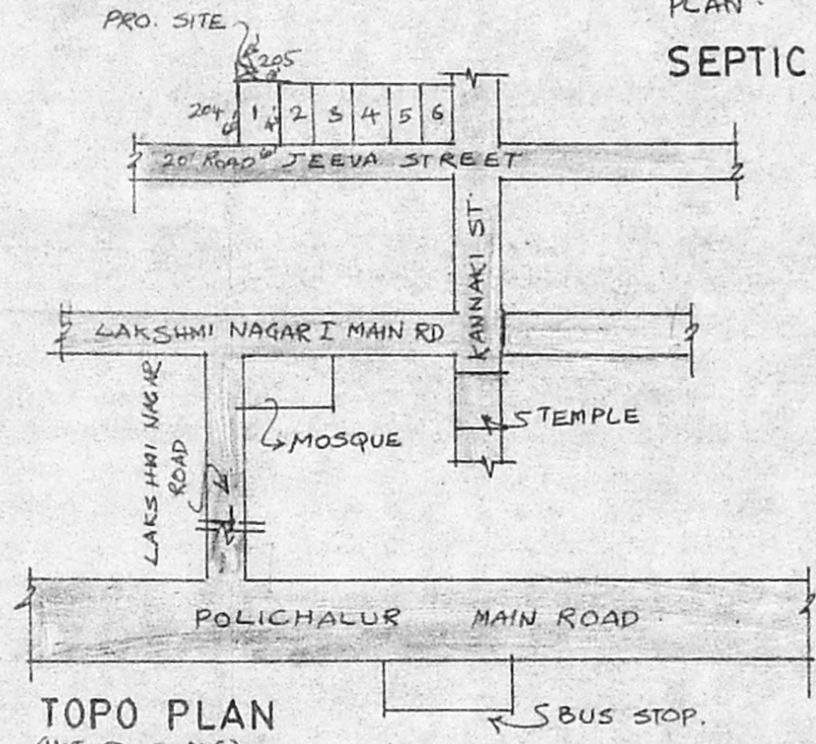


TOPO PLAN
 (NOT TO SCALE)

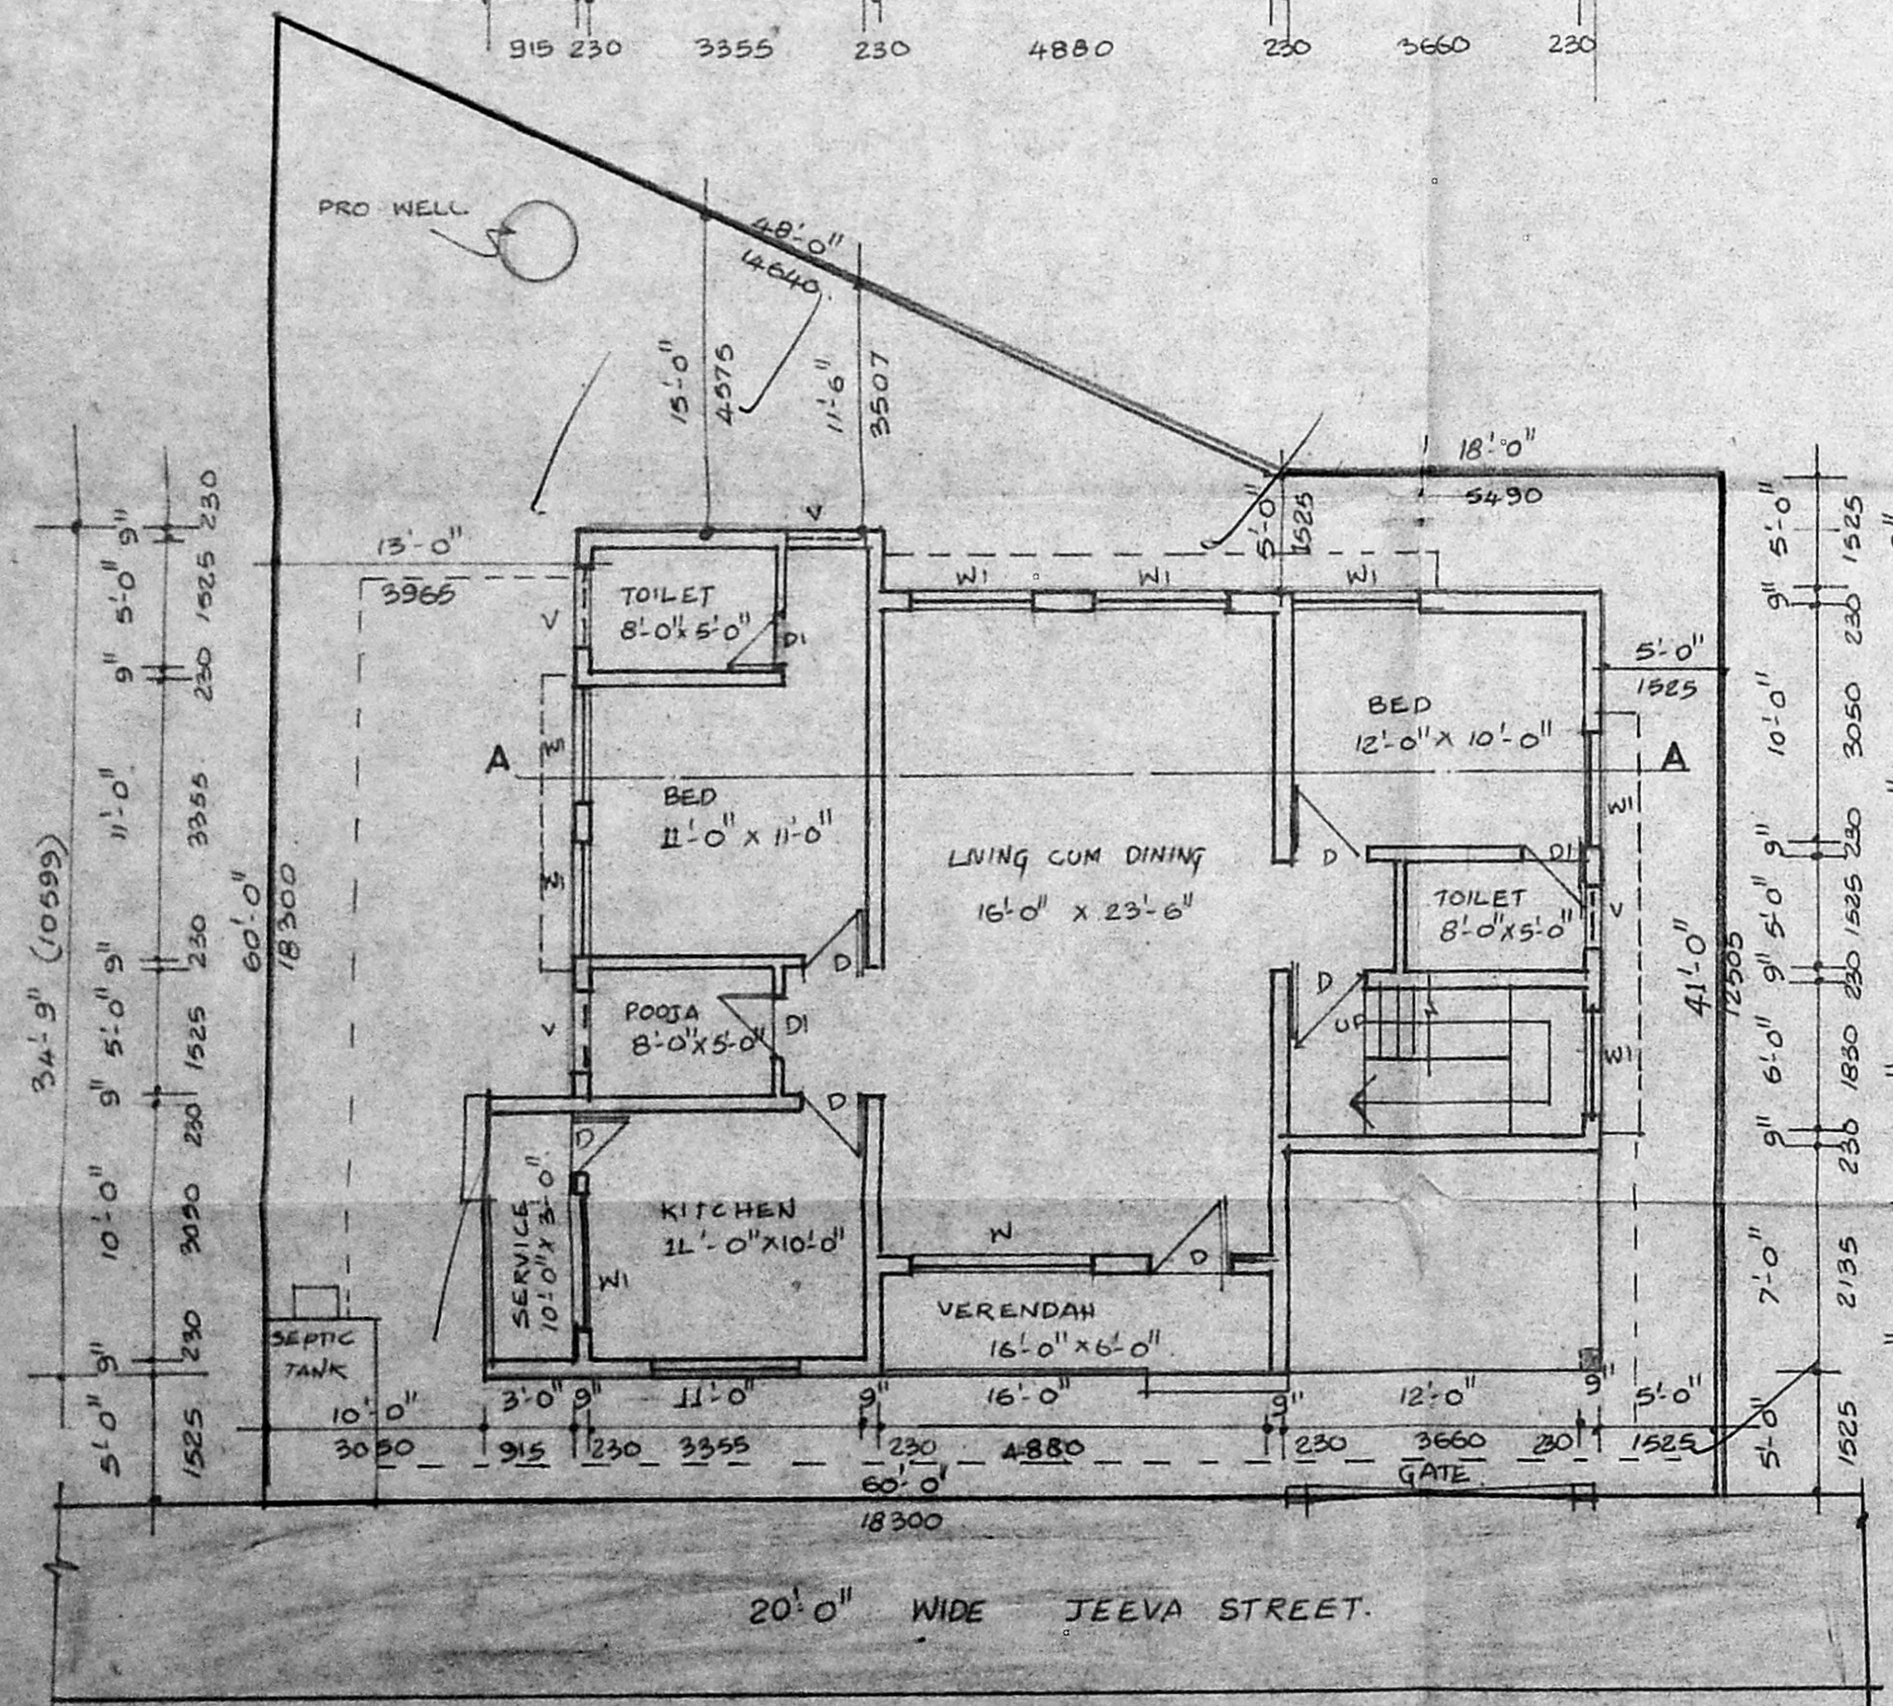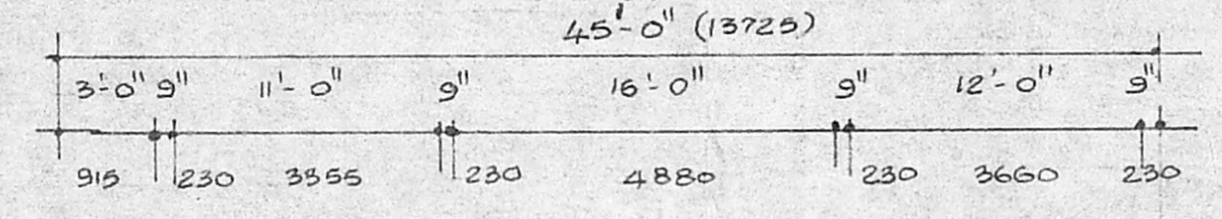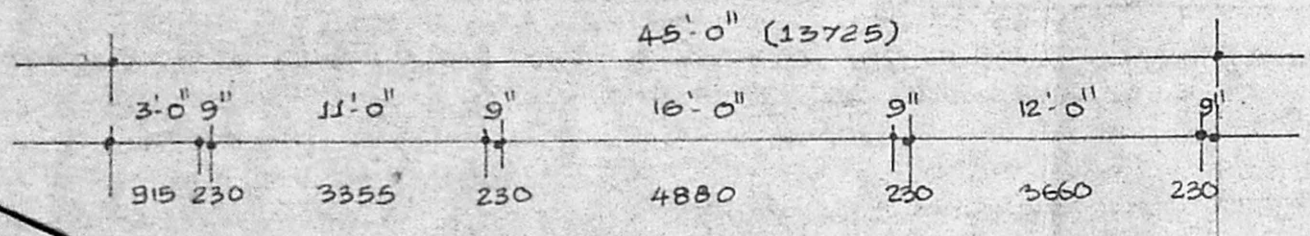

GROUND FLOOR PLAN AND SITE PLAN

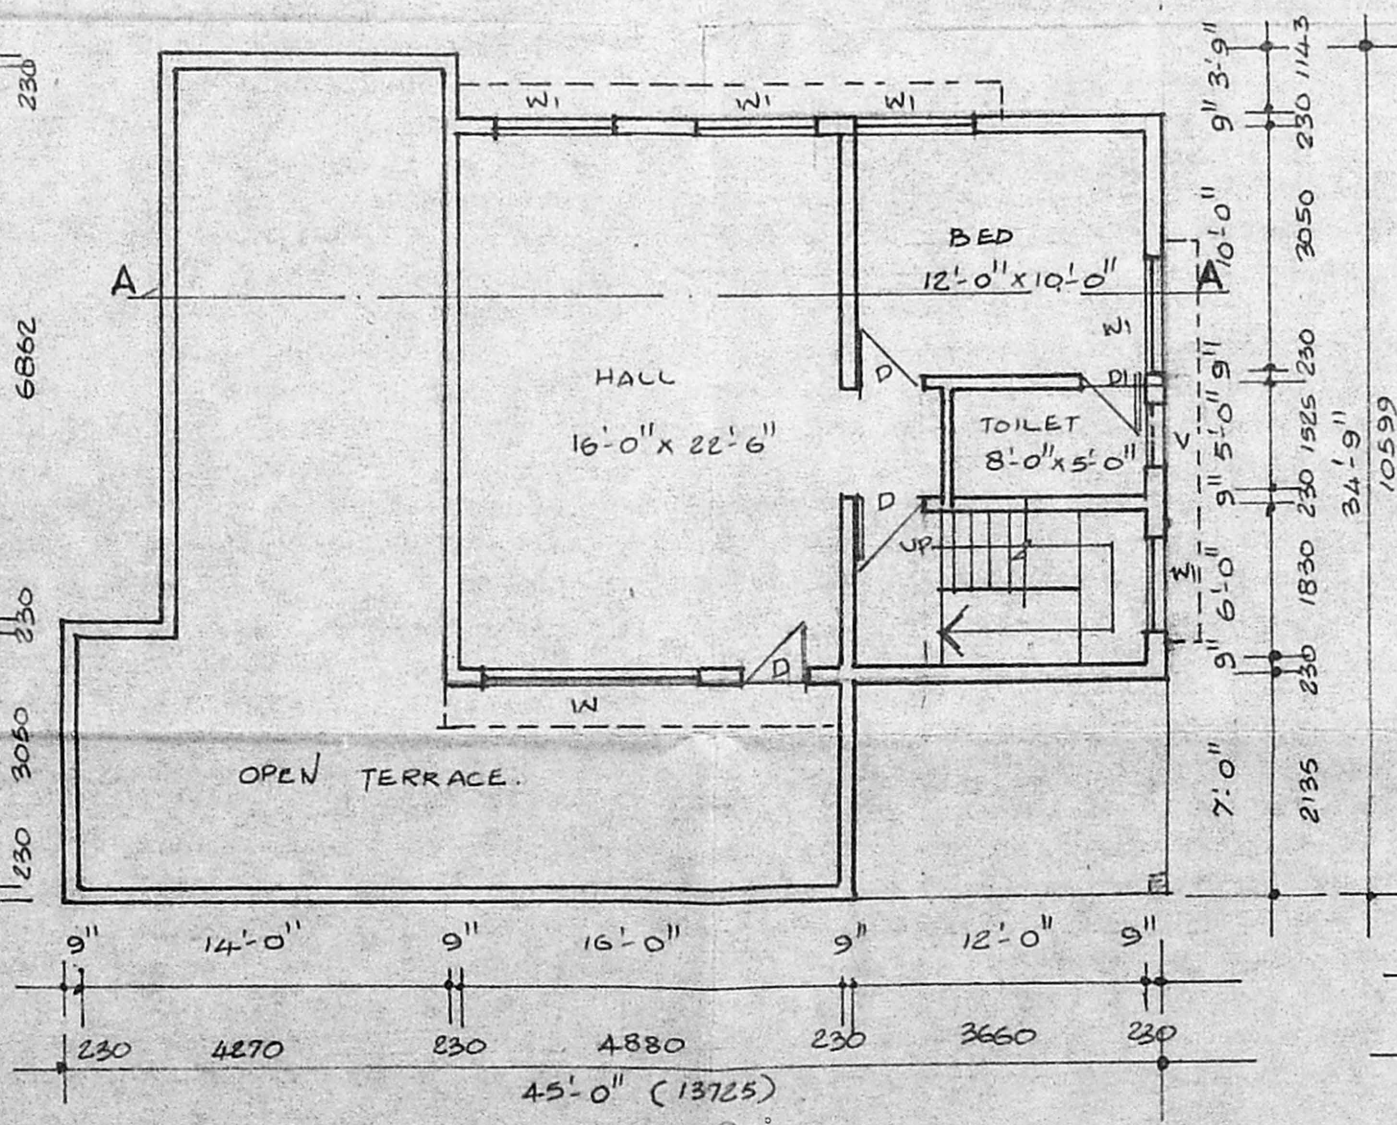

FIRST FLOOR PLAN

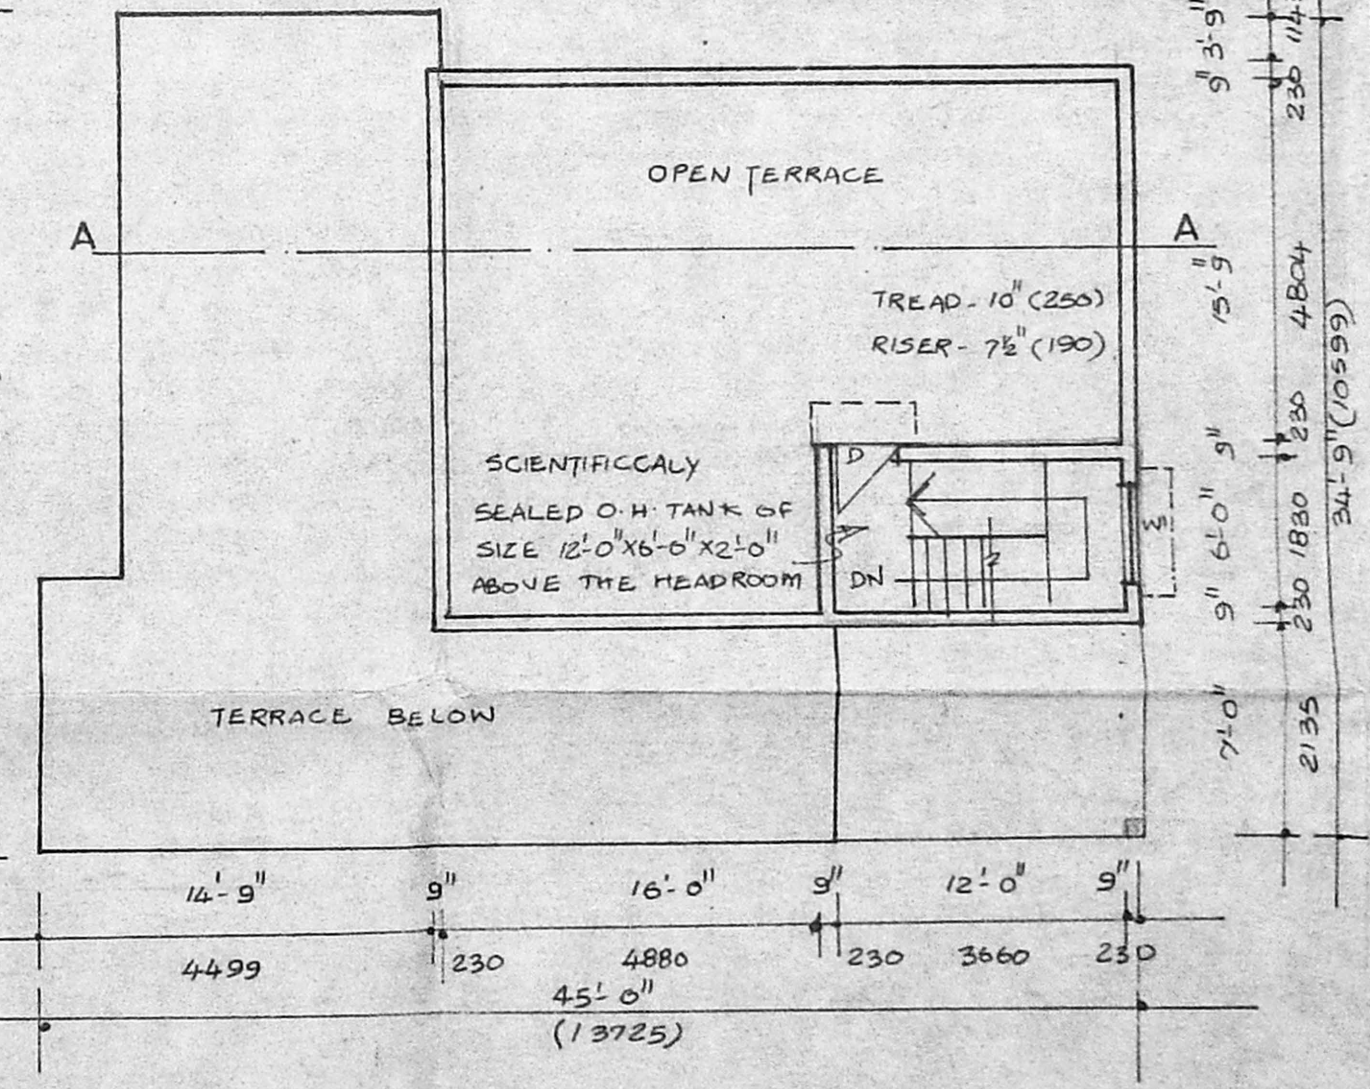

TERRACE FLOOR PLAN

APPROVAL DRAWING



Scrutiny plan.

SPECIFICATIONS

1. ALL FOUNDATION AND LEVELLING COURSES ARE IN 1:5:10 MIX.
2. 230 TK BRICK WORK IN C.M. 1:6 MIX.
3. ALL R.C. WORKS IN 1:2:4 MIX USING NOMINAL REINFORCEMENT.
4. PLASTERING IN 1/4 MIX IN ALL FACES OF WALLS.
5. MOSAIC TILE FLOORING IN ALL ROOMS.
6. WEATHERING COURSE IN C.M. 1:2 USING PRESSED CLAY TILES.
7. THREE COATS OF COLOUR WASHING IN ALL FACES.

JOINERY DETAILS

TYPE	DESCRIPTION	SIZE
D	T.W. FLUSH DOOR	3'-0" x 7'-0"
D1	T.W. PANELLLED DOOR	2'-6" x 7'-0"
W	T.W. GLAZED WINDOW	6'-0" x 4'-6"
W1	-DO-	5'-0" x 4'-6"
V	LOUVERED VENTILATOR	3'-0" x 2'-0"

AREA STATEMENT	sq. ft.	sq. m.
PLOT AREA.	3073.00	285.59
GROUND FLOOR AREA.	1298.24	120.65
FIRST FLOOR AREA.	817.75	75.99
TERRACE FLOOR AREA.	101.25	9.40
TOTAL BUILT UP AREA.	2217.24	206.06
GROUND FLOOR COVERAGE (ALLOWABLE)	65%	
GROUND FLOOR COVERAGE (ACHIEVED)	42.2%	

LEGEND

PROPOSED	[Symbol]
PLOT BOUNDARY	[Symbol]
ROAD	[Symbol]
SEWAGE LINE	[Symbol]
WATER LINE	[Symbol]

SCALE - 1" = 8'-0" (1:100)

Geetha Mahalingam
 OWNER

Plan showing the proposed residence for Mrs. Geetha Mahalingam in plot no. 1, Jeeva street, Lakshmi Nagar, in s. no. 185/1 Polichalur village Saidapet taluk, Chengalpet district.

M. R. DEENAKUMAR D.C.E.,
 Consulting Civil Engineer & Contractor
 Madras Corporation Licensed Surveyor,
 LICENCE NO. 139
 21/6 BIRTH MAIN ROAD,
 SAHAYANAGAR, MADRAS - 600 082.