



**DETAILED PLAN SHOWING THE PROPOSED CONSTRUCTION
OF A RESIDENTIAL BUILDING IN S NO 19/3 & 19/8 ORAGADAM VILLAGE AT PLOT
NO.16, SIR C V RAMAN STREET, SAIDAPET TALUK CHENGAI ANNA DISTRICT.**


AMBATTUR TOWNSHIP LIMIT

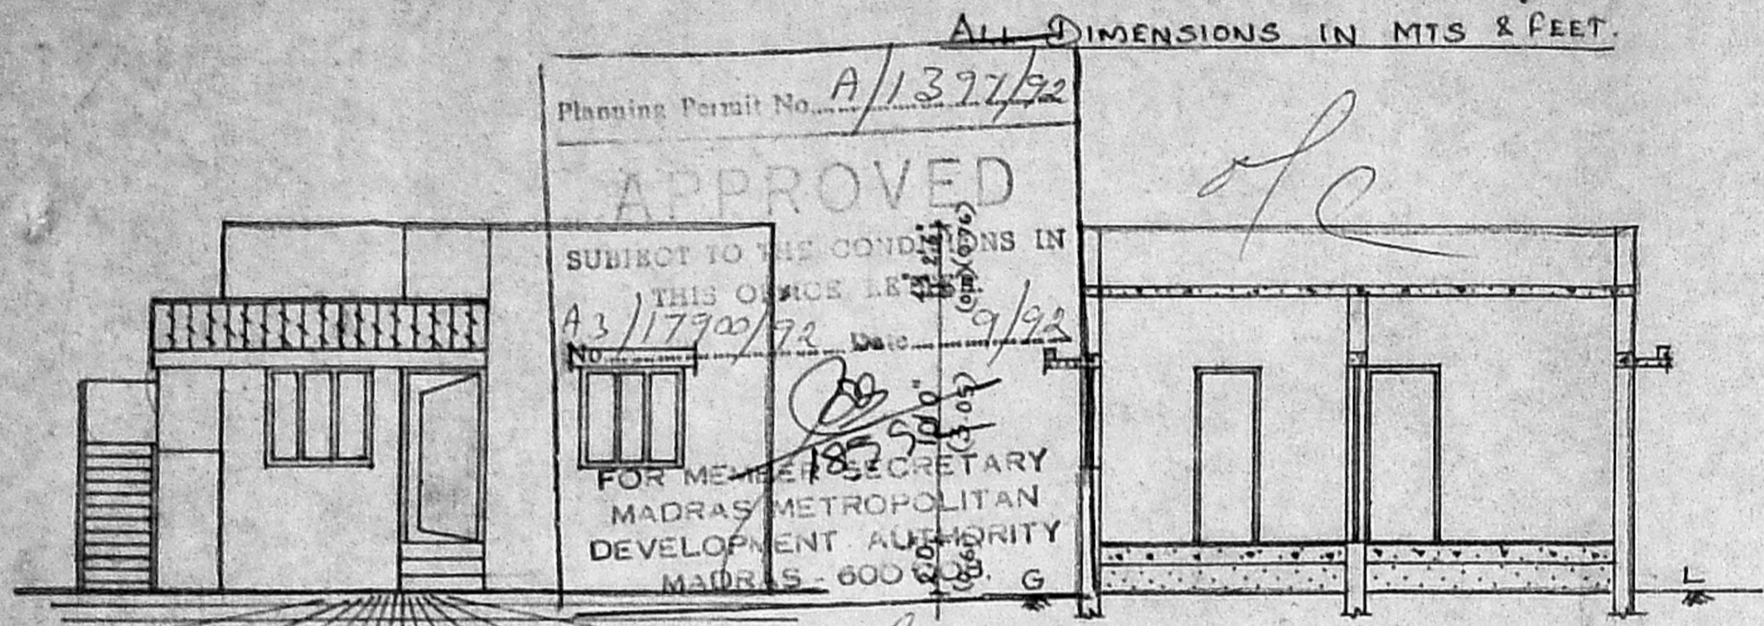


FRONT ELEVATION

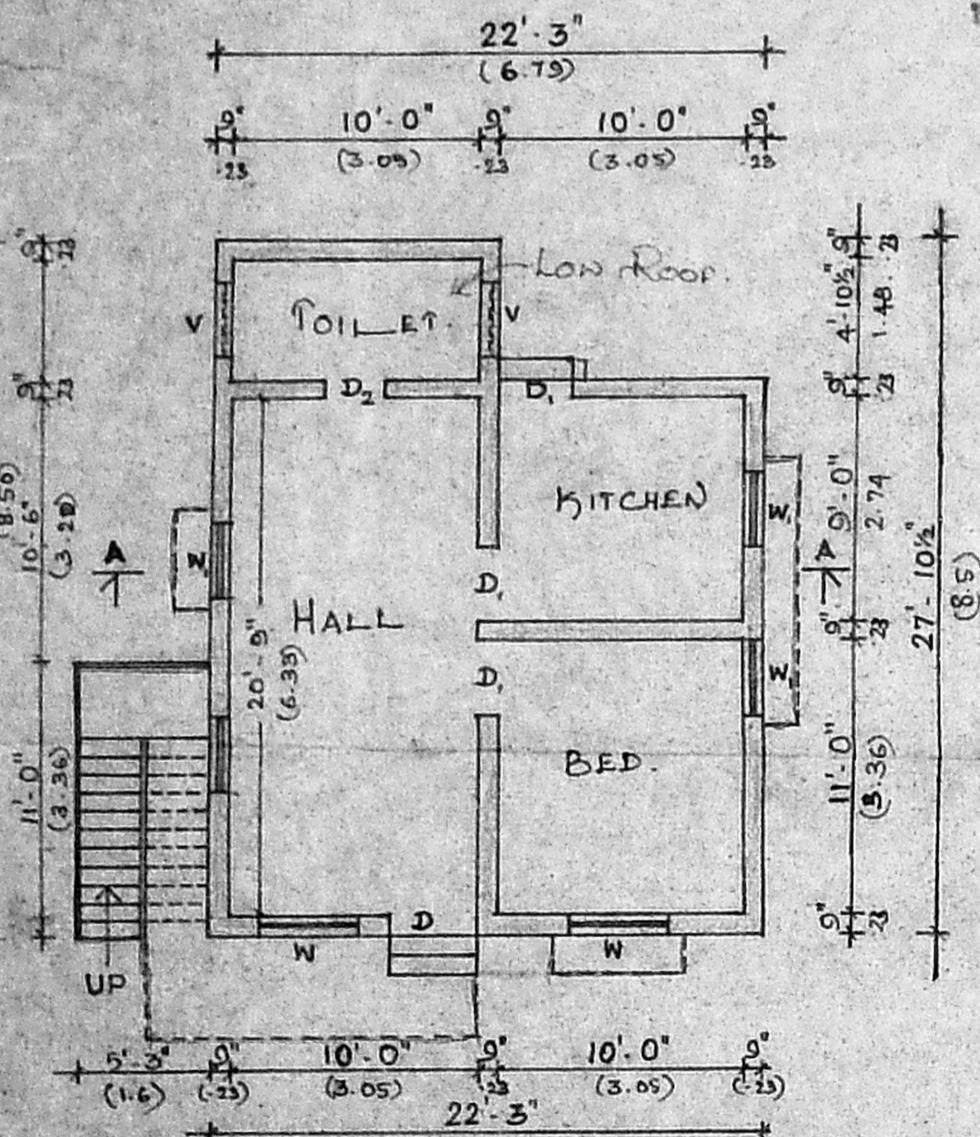


PLAN

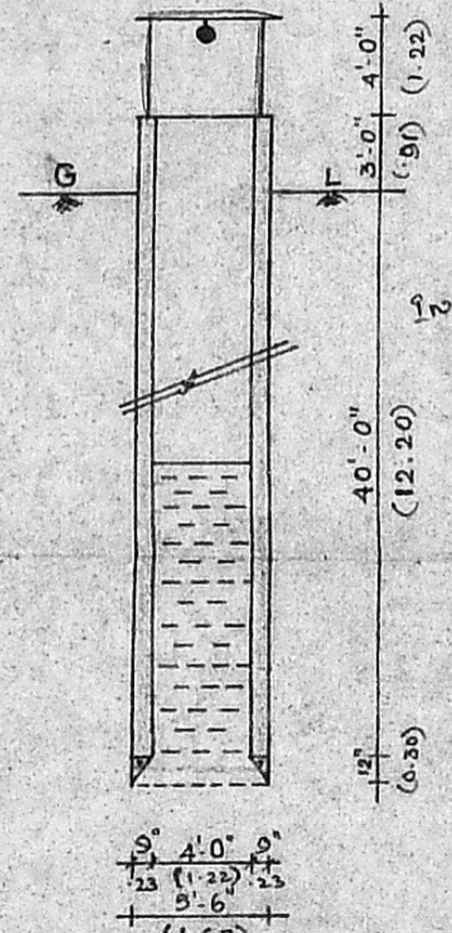


WELL

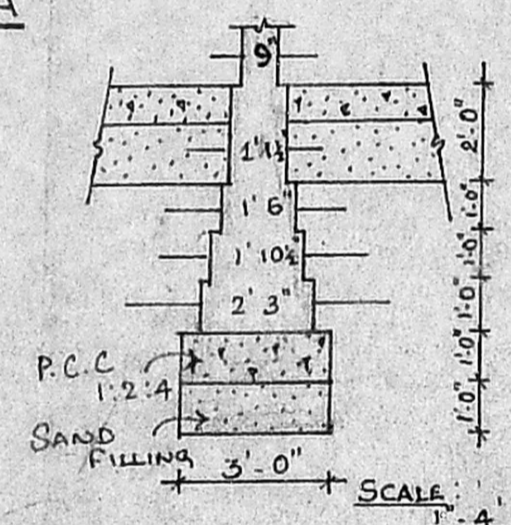

FOUNDATION DETAIL

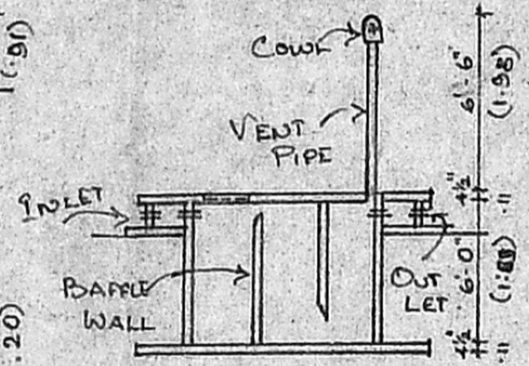


SECTION

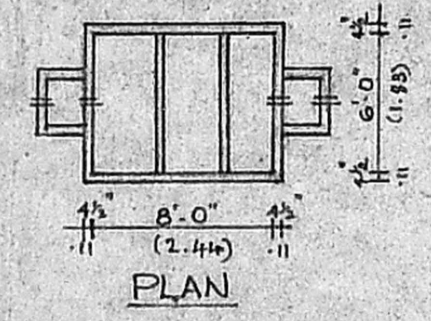


PLAN

SEPTIC TANK

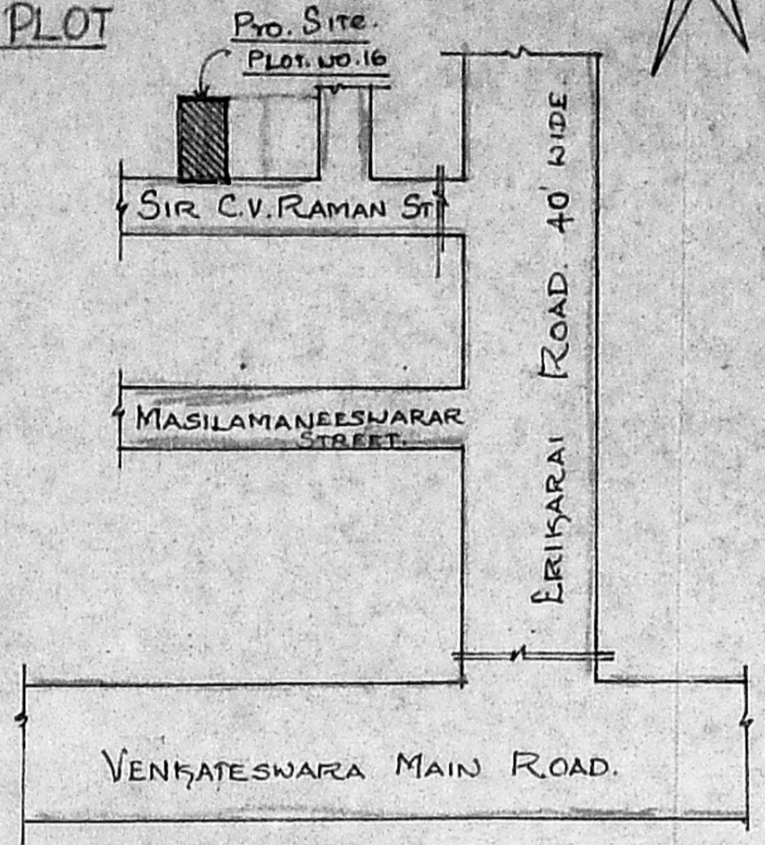

KEY PLAN (N.T.S)

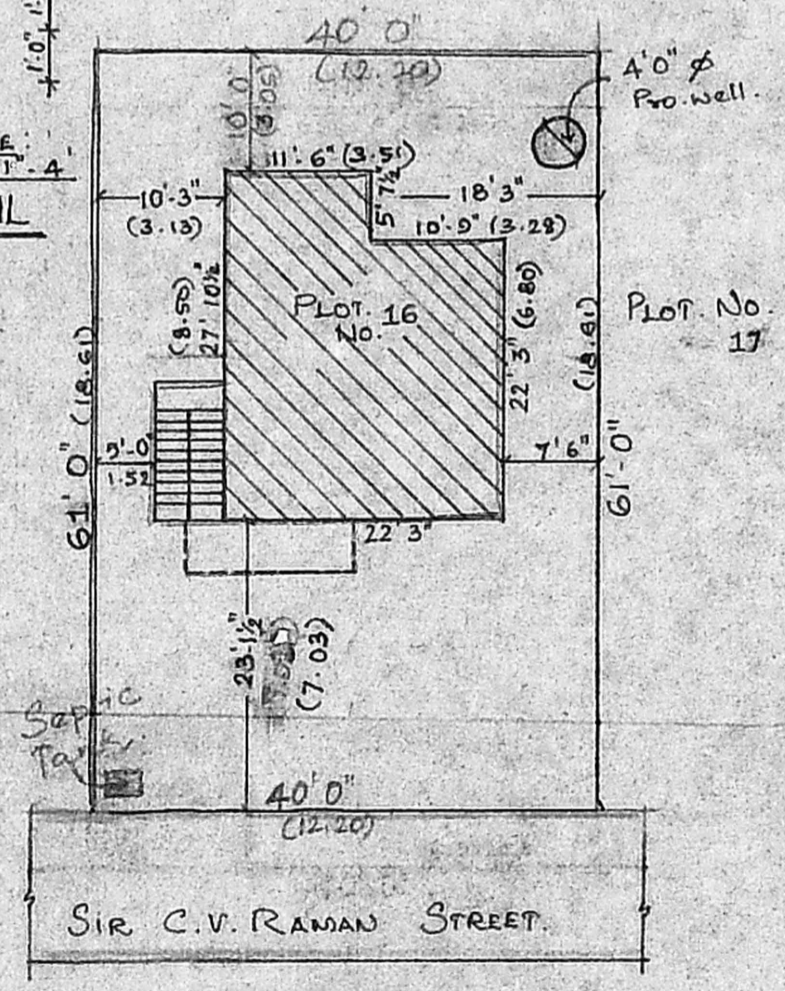

SITE PLAN

SCALE: 1" = 16'
(1:200)

Office Use



R.P. 1
1/8/92

COLOUR INDEX

PROPOSED	
ROADS	
BOUNDARY	
EXISTING	

SCALE 1" = 8'
(1:100)

SPECIFICATIONS

- FOUNDATION WITH C.C 1:4:8, 30 CM THICK.
- SAND FILLING FOR FOUNDATION & BASEMENT.
- C.C. 1:2:4 FOR LINTEL, SUNSHADE, SLAB ETC.
- BRICKWORK IN CM 1:5, USING FIRST CLASS STOCK BRICKS.
- FLOORING CONCRETE IN C.C 1:5:10, 10 CM THICK.
- FLOOR FINISHING WITH CM 1:3, 10MM THICK.
- PLASTERING IN CM 1:5, 12MM THICK.
- COLOR WASHING, 2 COATS OVER ONE COAT OF WHITE WASHING.
- WEATHERING COURSE WITH BRICKS JELLY LIME CONCRETE.

JOINERY DETAILS

D	C.W. door	3'-6" x 7'-0"	1.06 x 2.14
D ₁	C.W. door	3'-0" x 7'-0"	0.91 x 2.14
D ₂	C.W. door	2'-6" x 7'-0"	0.76 x 2.14
W	GLAZED WINDOW	4'-0" x 4'-0"	1.22 x 1.22
W ₁	GLAZED WINDOW	3'-0" x 4'-0"	0.91 x 1.22
V	VENTILATOR	3'-0" x 2'-0"	0.91 x 0.61

AREA DETAILS

PLOT AREA	2440 Sq.ft. (226.7 m ²)
PLINTH AREA	560 Sq.ft. (52.0 m ²)
PLOT COVERAGE	23%

OWNER

M.H.T.
M. Rajaraman. I.C.S.
Civil Engineer &
Licenced Surveyor
Ambattur & Avadi Township
210/5, M.T.H. ROAD
VENKATAPURAM
AMBATTUR, MADRAS-52
SURVEYOR