



EAST FACADE

Planning Permit No. A/1762/92  
**APPROVED**  
 SUBJECT TO THE CONDITIONS IN  
 THIS OFFICE LETTER.  
 No. A3/13285/92 Date 11/92  
 15/11/92  
 FOR MEMBER SECRETARY  
 MADRAS MUNICIPAL CORPORATION  
 DEVELOPMENT AUTHORITY  
 MADRAS - 600 008


8/12/11 K  
 13R

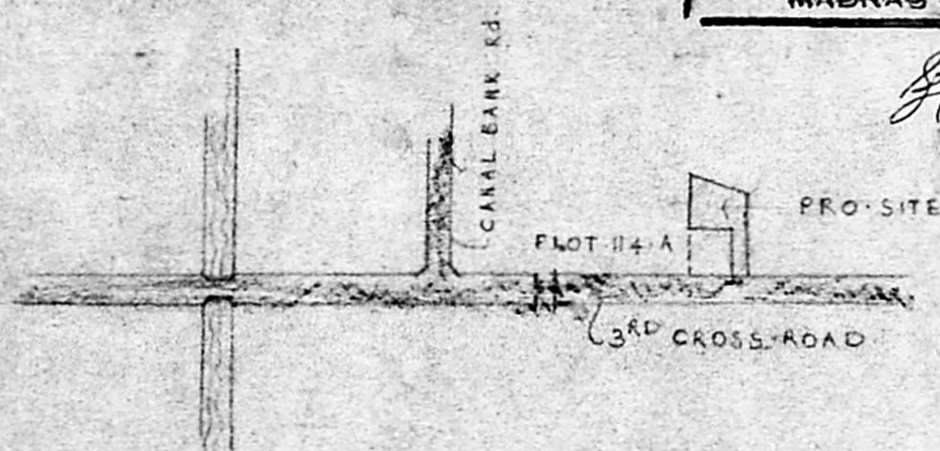


KEY PLAN  
 (NOT TO SCALE)

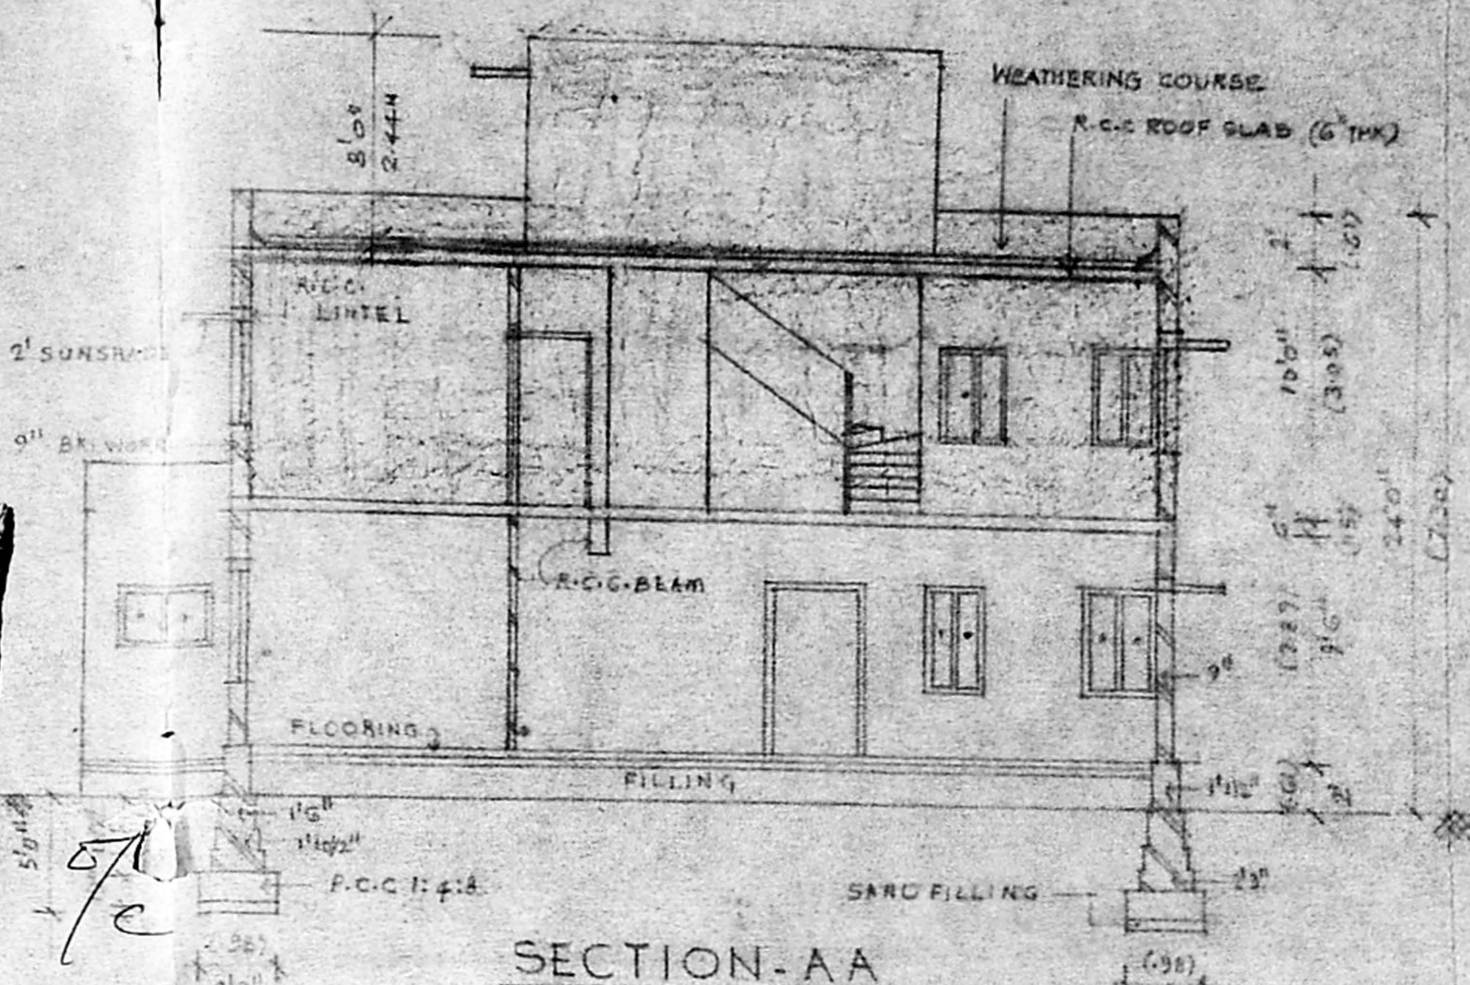


SECTION-AA

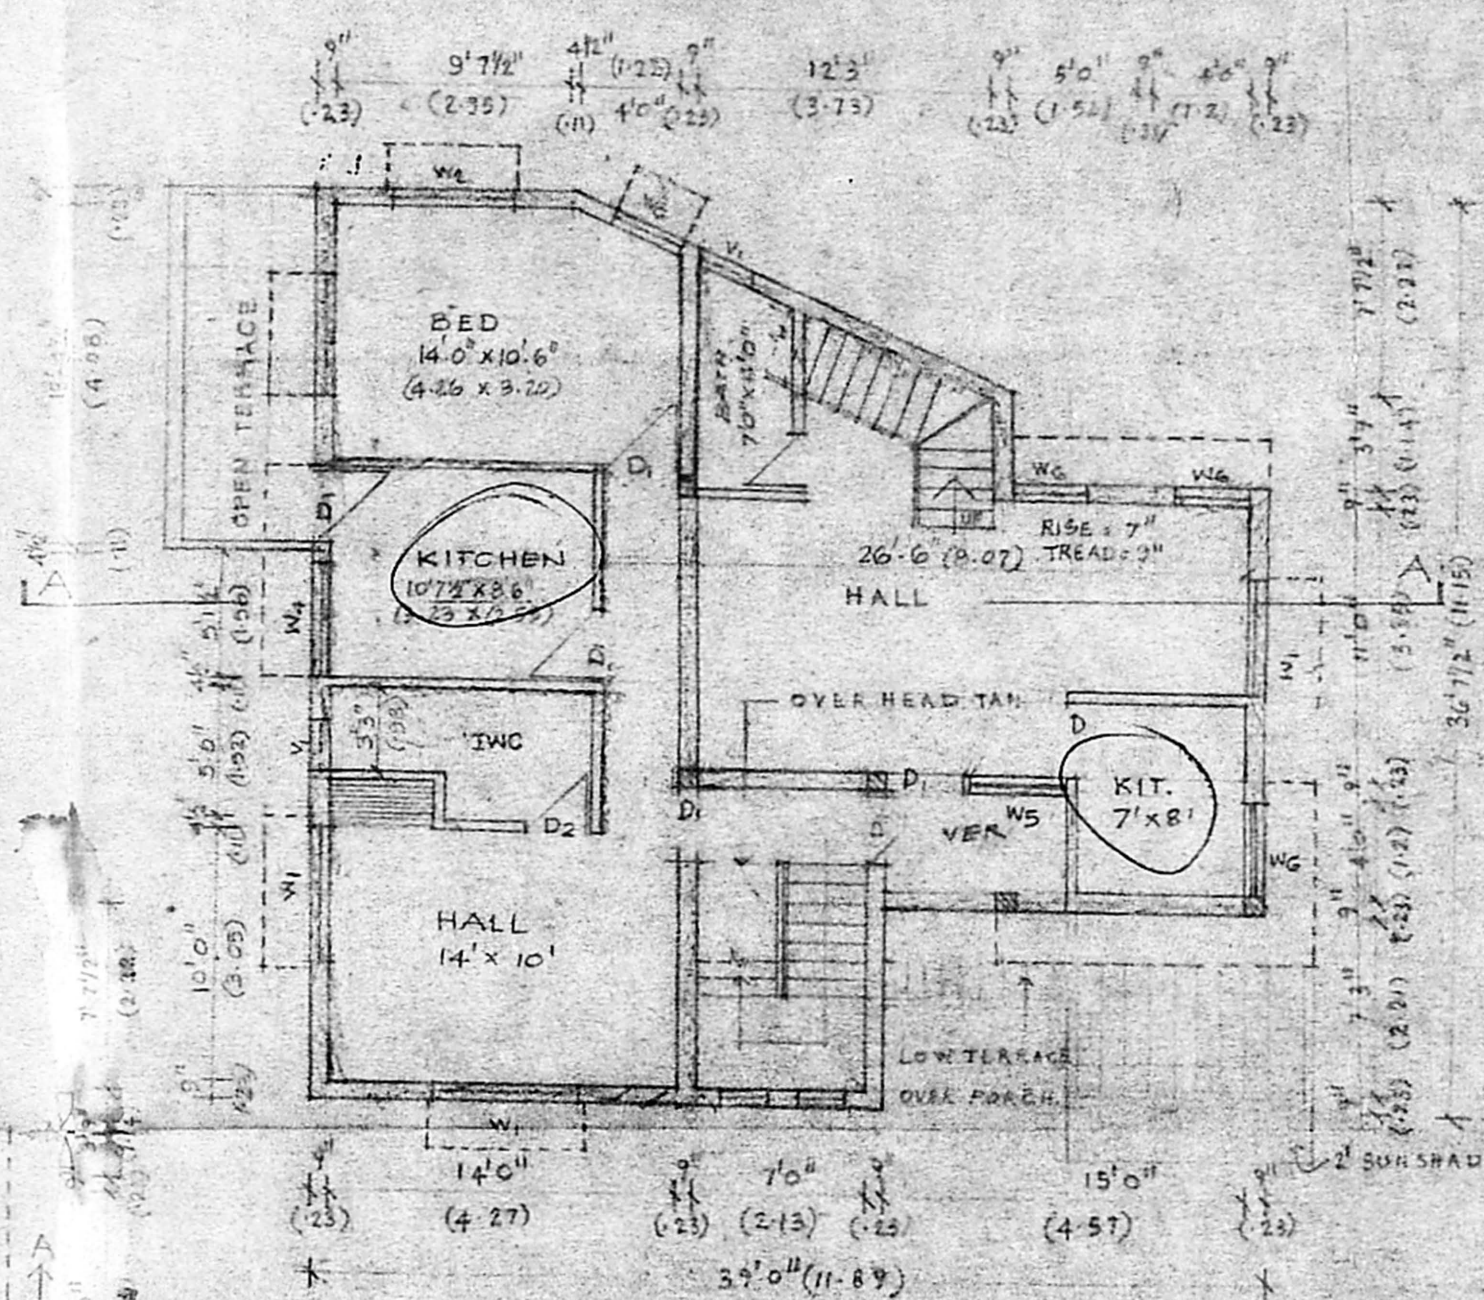

FIRST FLOOR PLAN

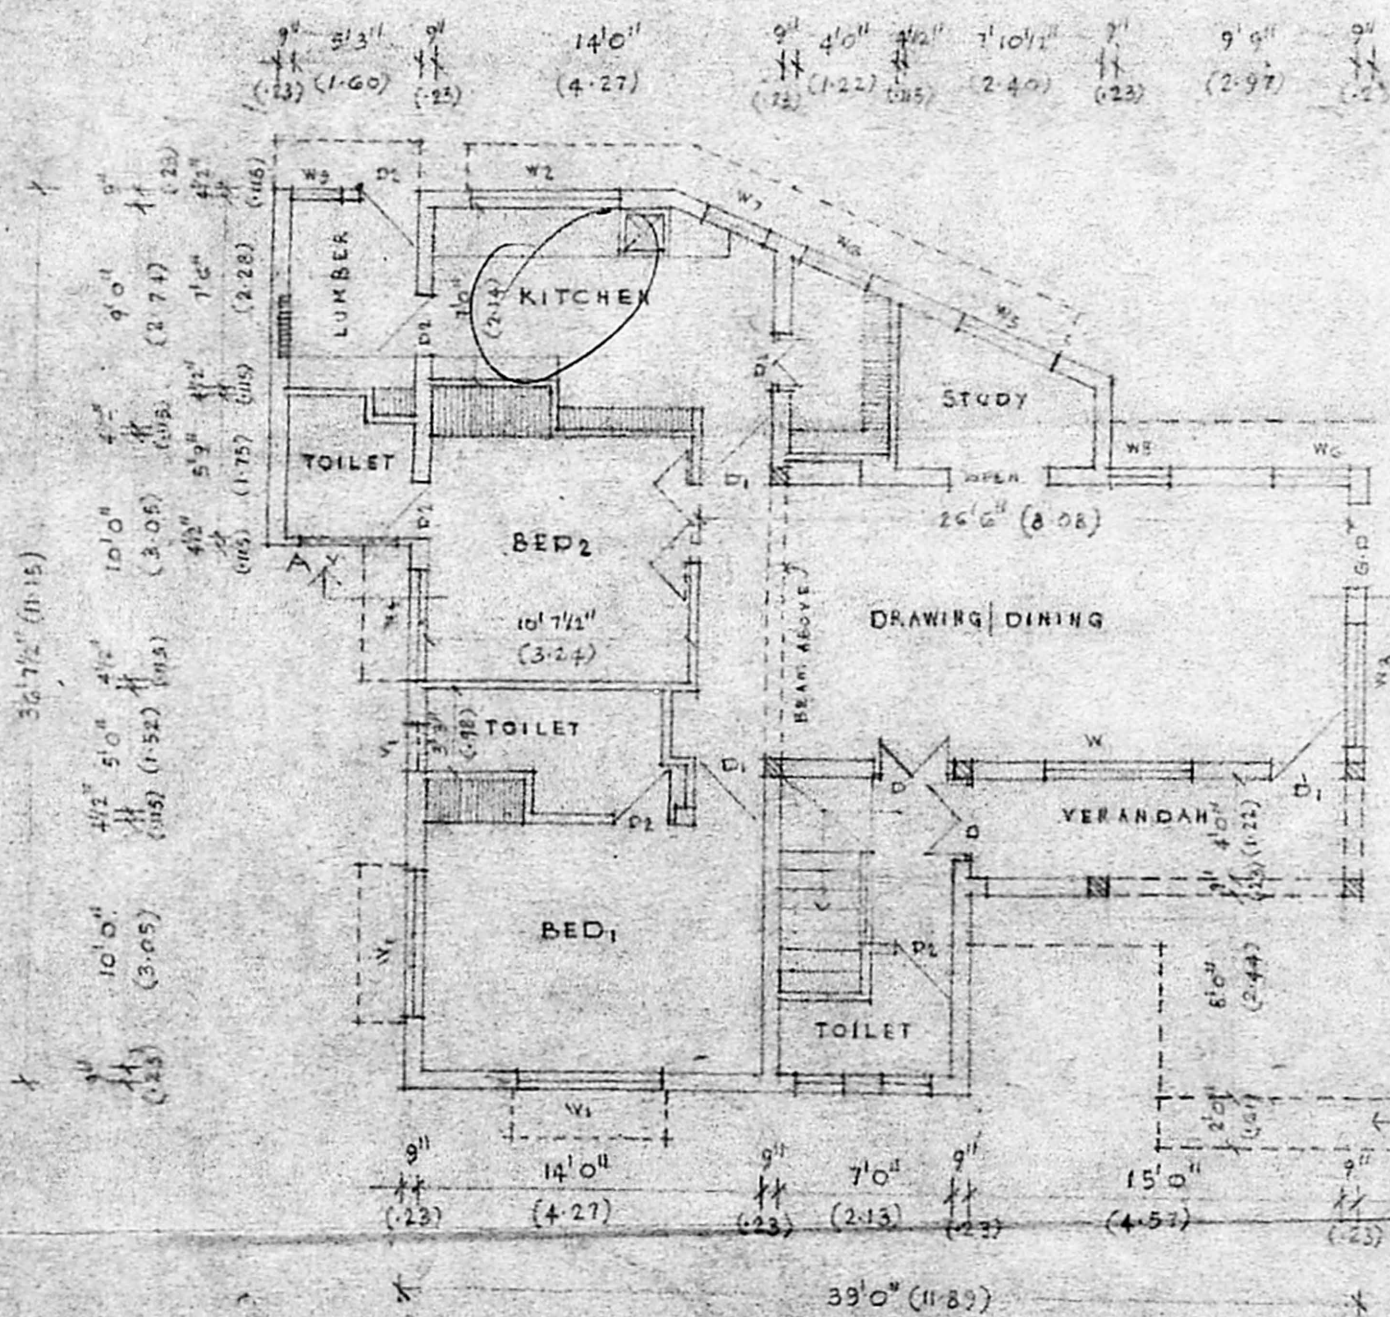

GROUND FLOOR PLAN

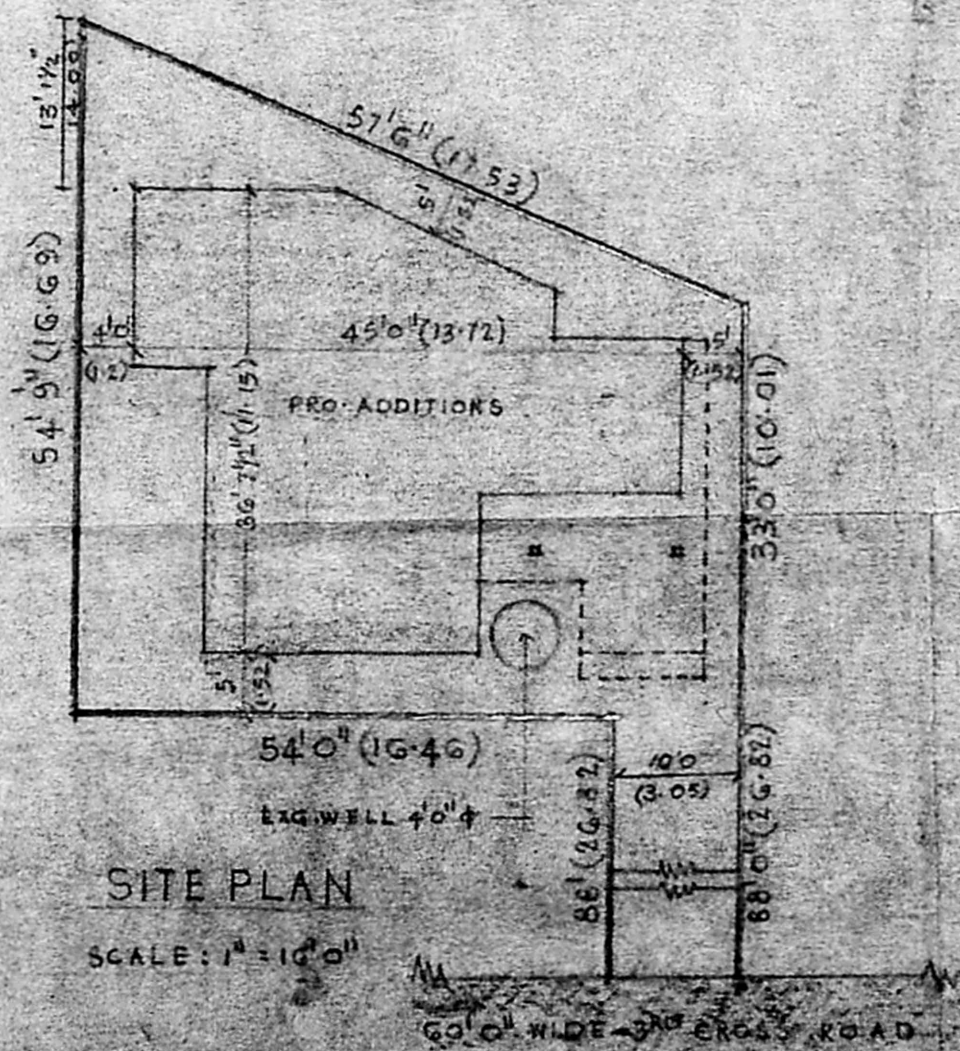

SITE PLAN

SCALE: 1" = 10'0"

SPECIFICATIONS

FOUNDATION: P.C.C. 1:4:8 OVER SAND WITH REIN. WORK IN C.M.  
 R.C.C. 1:2:4 IN PLINTH BEAM & COL. FOOTING.  
 SUPERSTRUCTURE, BR. WORK IN C.M. R.C.C. 1:2:4 IN SLABS,  
 BEAMS, LINTELS & SUNSHADES.  
 FLOORING: P.C.C. 1:4:8 OVER SAND WITH 1" TOP FINISHED WITH  
 MOSAIC TILES. GRANOLITHIC FLOORING AT PORCH.  
 ROOFS & FLOORS: R.C.C. 1:2:4 - 6" (15) TH. SLAB.  
 WEATHERING COURSE: BR. JELLY IN LINE AND 3" (75) TH. ONE COURSE  
 OF PRESSED TILES LAID ON TOP TO SLOPE WITH  
 NECESSARY WATER PROOFING COMPONENTS.  
 JOINERY: BEST INDIAN TEAK WOOD.

SCHEDULE OF JOINERY

TYPE	DESCRIPTION	SIZE	
G.D	GRILL DOOR	3'0" x 7'0"	1.04123
D	DOOR FLUSH PANNELLED	3'0" x 7'0"	0.18123
D1	- DO -	3'0" x 7'0"	0.18123
D2	- DO -	2'6" x 7'0"	0.16123
W	WINDOW GLAZED	6'0" x 7'0"	1.33213
W1	- DO -	6'0" x 4'6"	1.83413
W2	- DO -	6'0" x 3'6"	2.82103
W3	- DO -	4'0" x 4'6"	1.42103
W4	- DO -	4'0" x 4'6"	1.21137
W5	- DO -	2'6" x 4'6"	1.21137
W6	- DO -	5'0" x 4'6"	0.91107
W7	- DO -	2'6" x 4'6"	0.88107
W8	- DO -	2'6" x 4'6"	0.76153
W9	- DO -	2'6" x 4'6"	0.68107
V	VENTILATOR	4'0" x 1'0"	1.24203
V1	- DO -	2'0" x 1'0"	0.61703

NOTE:

SCALE: 1" = 8'0" (1cm = 3m)  
 DIMENSIONS GIVEN IN BRACKETS ARE IN METRES  
 EXG. BLDG. SHOWN THUS   
 PRO. BLDG. SHOWN THUS   
 ROADS ARE SHOWN THUS   
 BOUNDARIES ARE SHOWN THUS

AREA DETAILS

EXTENT OF PLOT (EXCL. PASSAGE) = 2369 SFT 280.5 M<sup>2</sup>

	EXISTING SQ. FT.	EXISTING SQ. M.	PROPOSAL SQ. FT.	PROPOSAL SQ. M.
GROUND FLOOR BLDG.	1134	105	-	-
PORCH AREA	198	18	-	-
FIRST FLOOR	202	19	846	78
TOTAL	1534	142	846	78

PLOT COVERAGE = 56.2%  
 PLOT COVERAGE IS LESS THAN = 65%

PROPOSED ADDITIONS AT

PLOT No 114-B, PRE No-15,  
 3<sup>RD</sup> CROSS MAIN ROAD, RAJA ANNA-  
 MALAI PURAM, MADRAS-600 028  
 DIVISION NO - 142 (OLD NO 127)

PREVIOUS SANCTIONED NO.

B.A. NO. U27/158/83, U27/46/83

*Ramesh Lakshmi*  
 OWNERS

*V. Srinivasalu*  
 Phone: 420780  
 ER. V. SRINIVASALU, L.C.E.  
 Asst. Executive Engineer (Retd)  
 Consulting Civil Engineer  
 REGD. No. 270  
 CLASS I LICENSED SURVEYOR  
 CORPORATION OF MADRAS  
 No. 60, Valluvar Road  
 LICENSE KARUMBAKKAM MADRAS-10