


FRONT ELEVATION

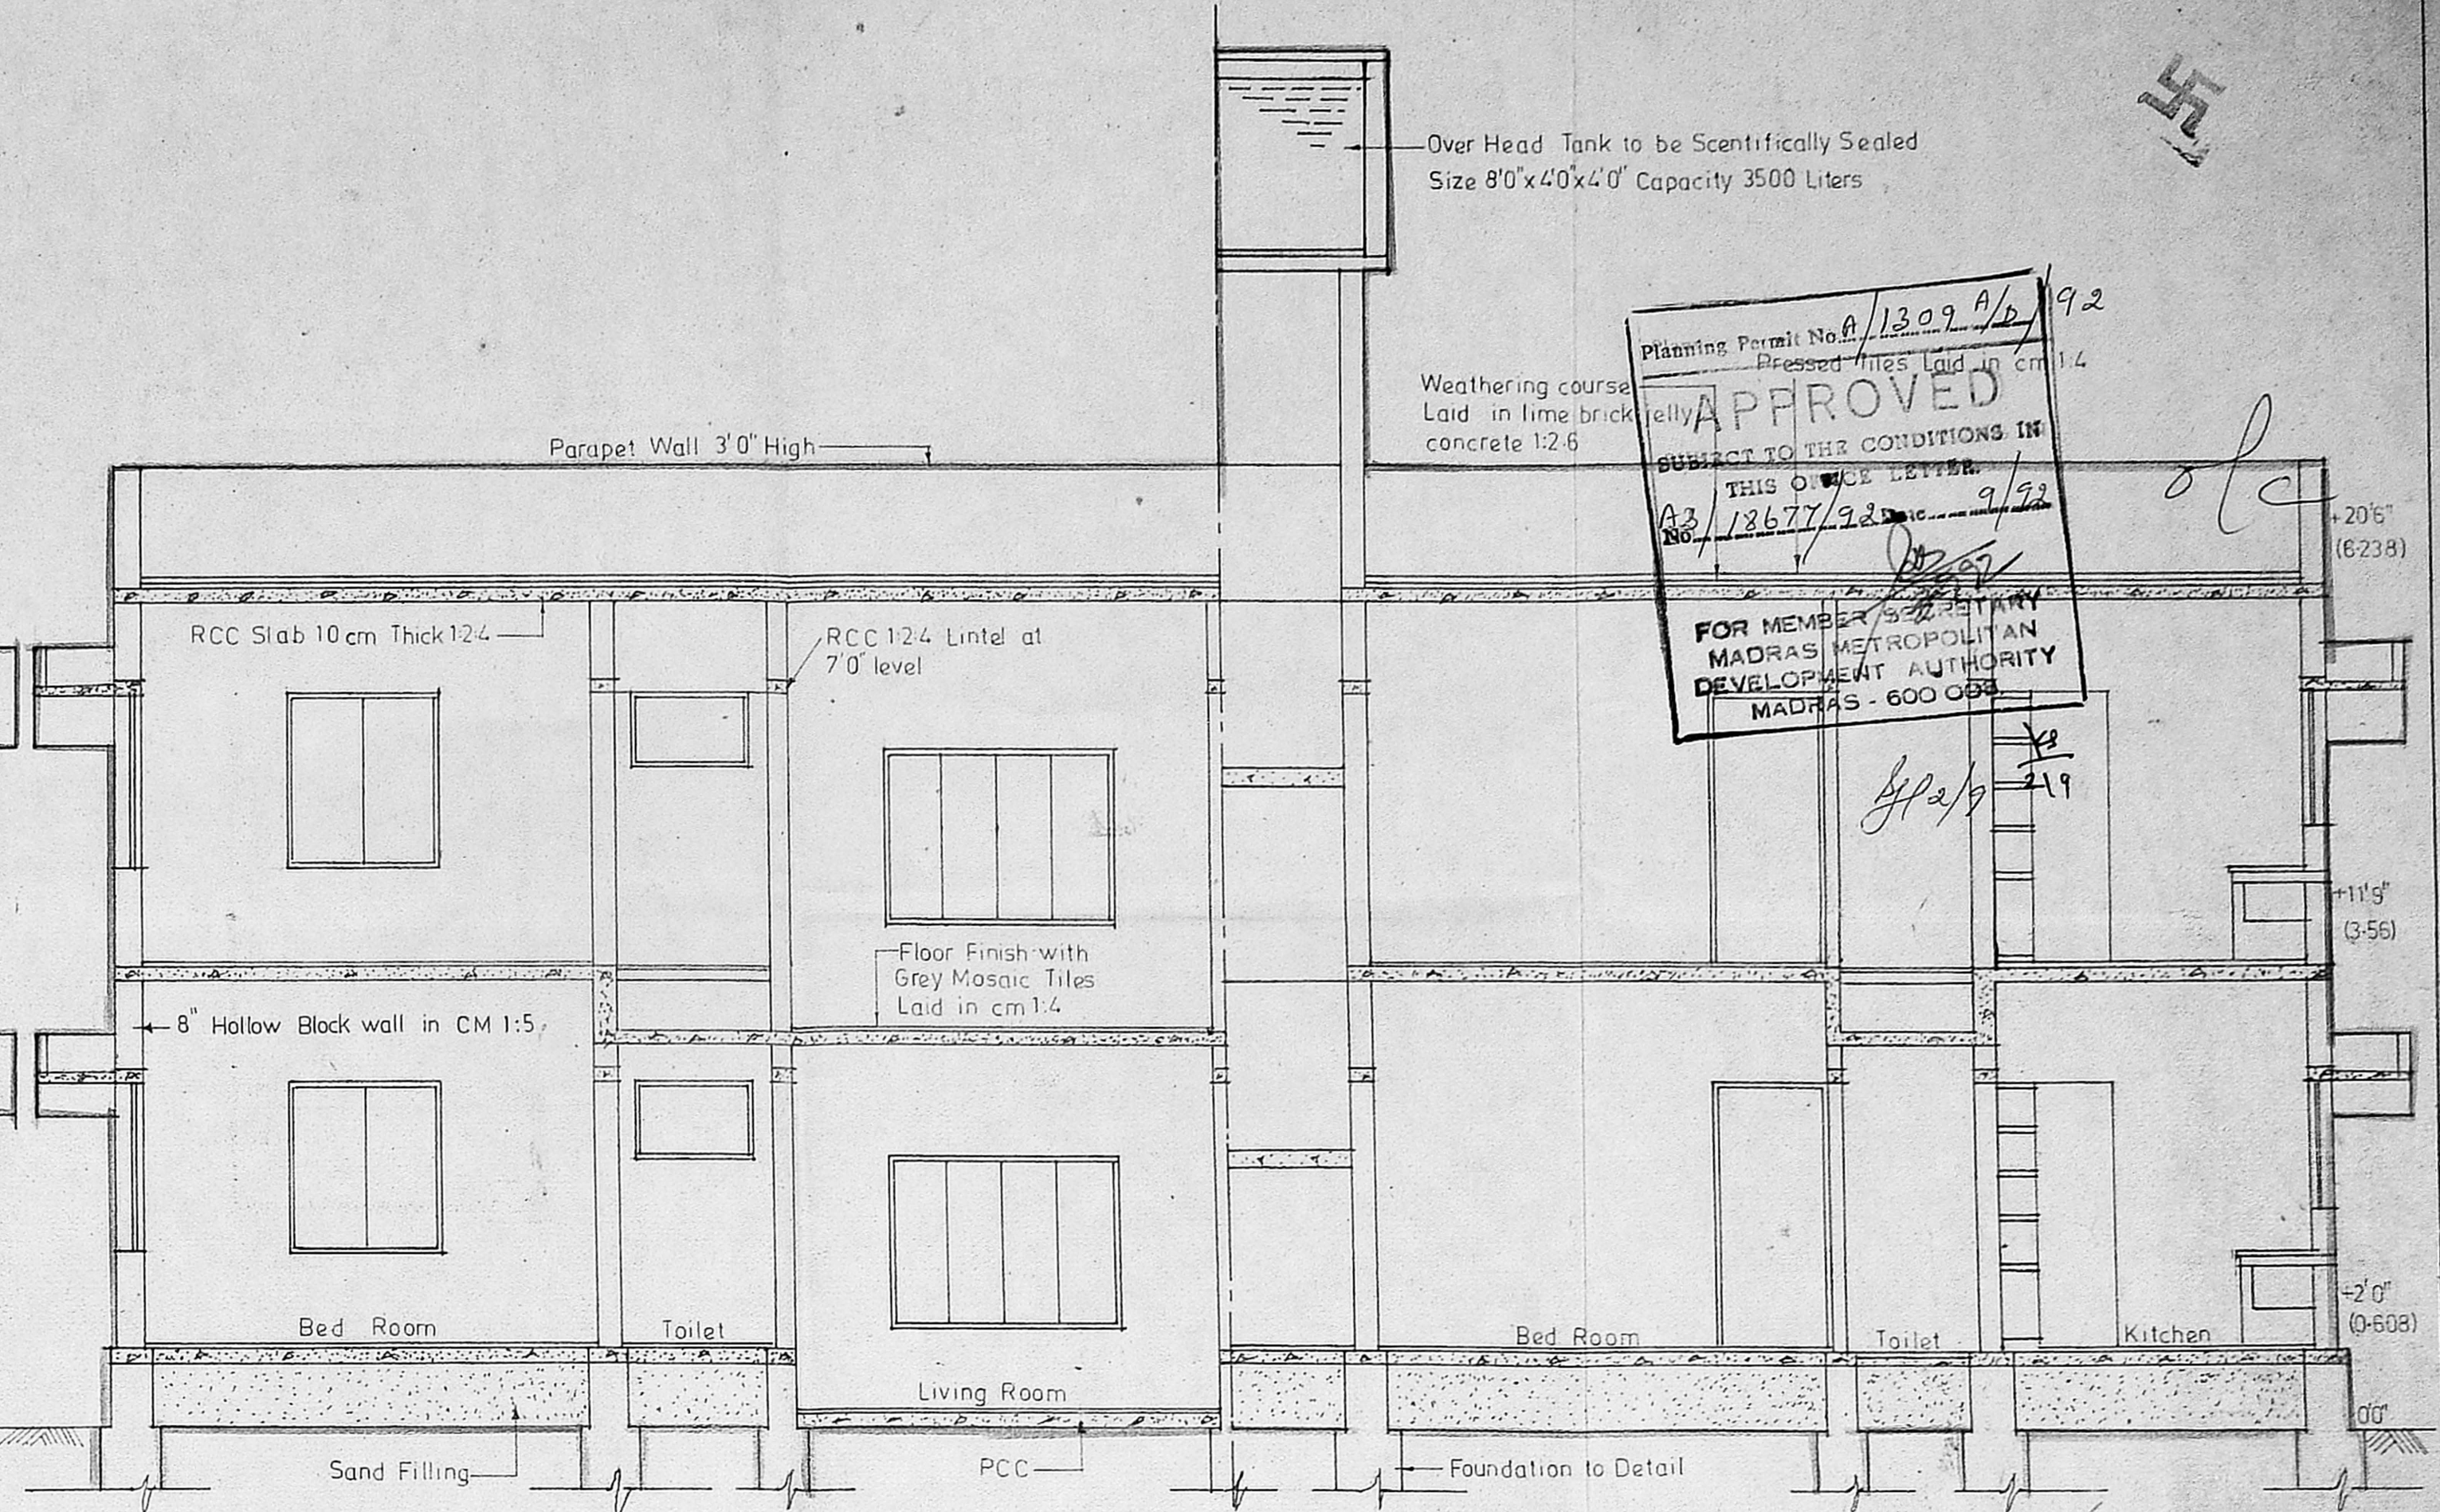


SECTION ON AA


Over Head Tank to be Scientifically Sealed  
Size 8'0"x4'0"x4'0" Capacity 3500 Liters

Weathering course  
Laid in lime brick  
concrete 1:2:6

Planning Permit No. A/1302/92  
Dressed Tiles Laid in cm 1:4  
**APPROVED**  
SUBJECT TO THE CONDITIONS IN  
THIS OFFICE LETTER  
No. 13677/22  
Date 9/92  
FOR MEMBER SECRETARY  
MADRAS METROPOLITAN  
DEVELOPMENT AUTHORITY  
MADRAS - 600 088

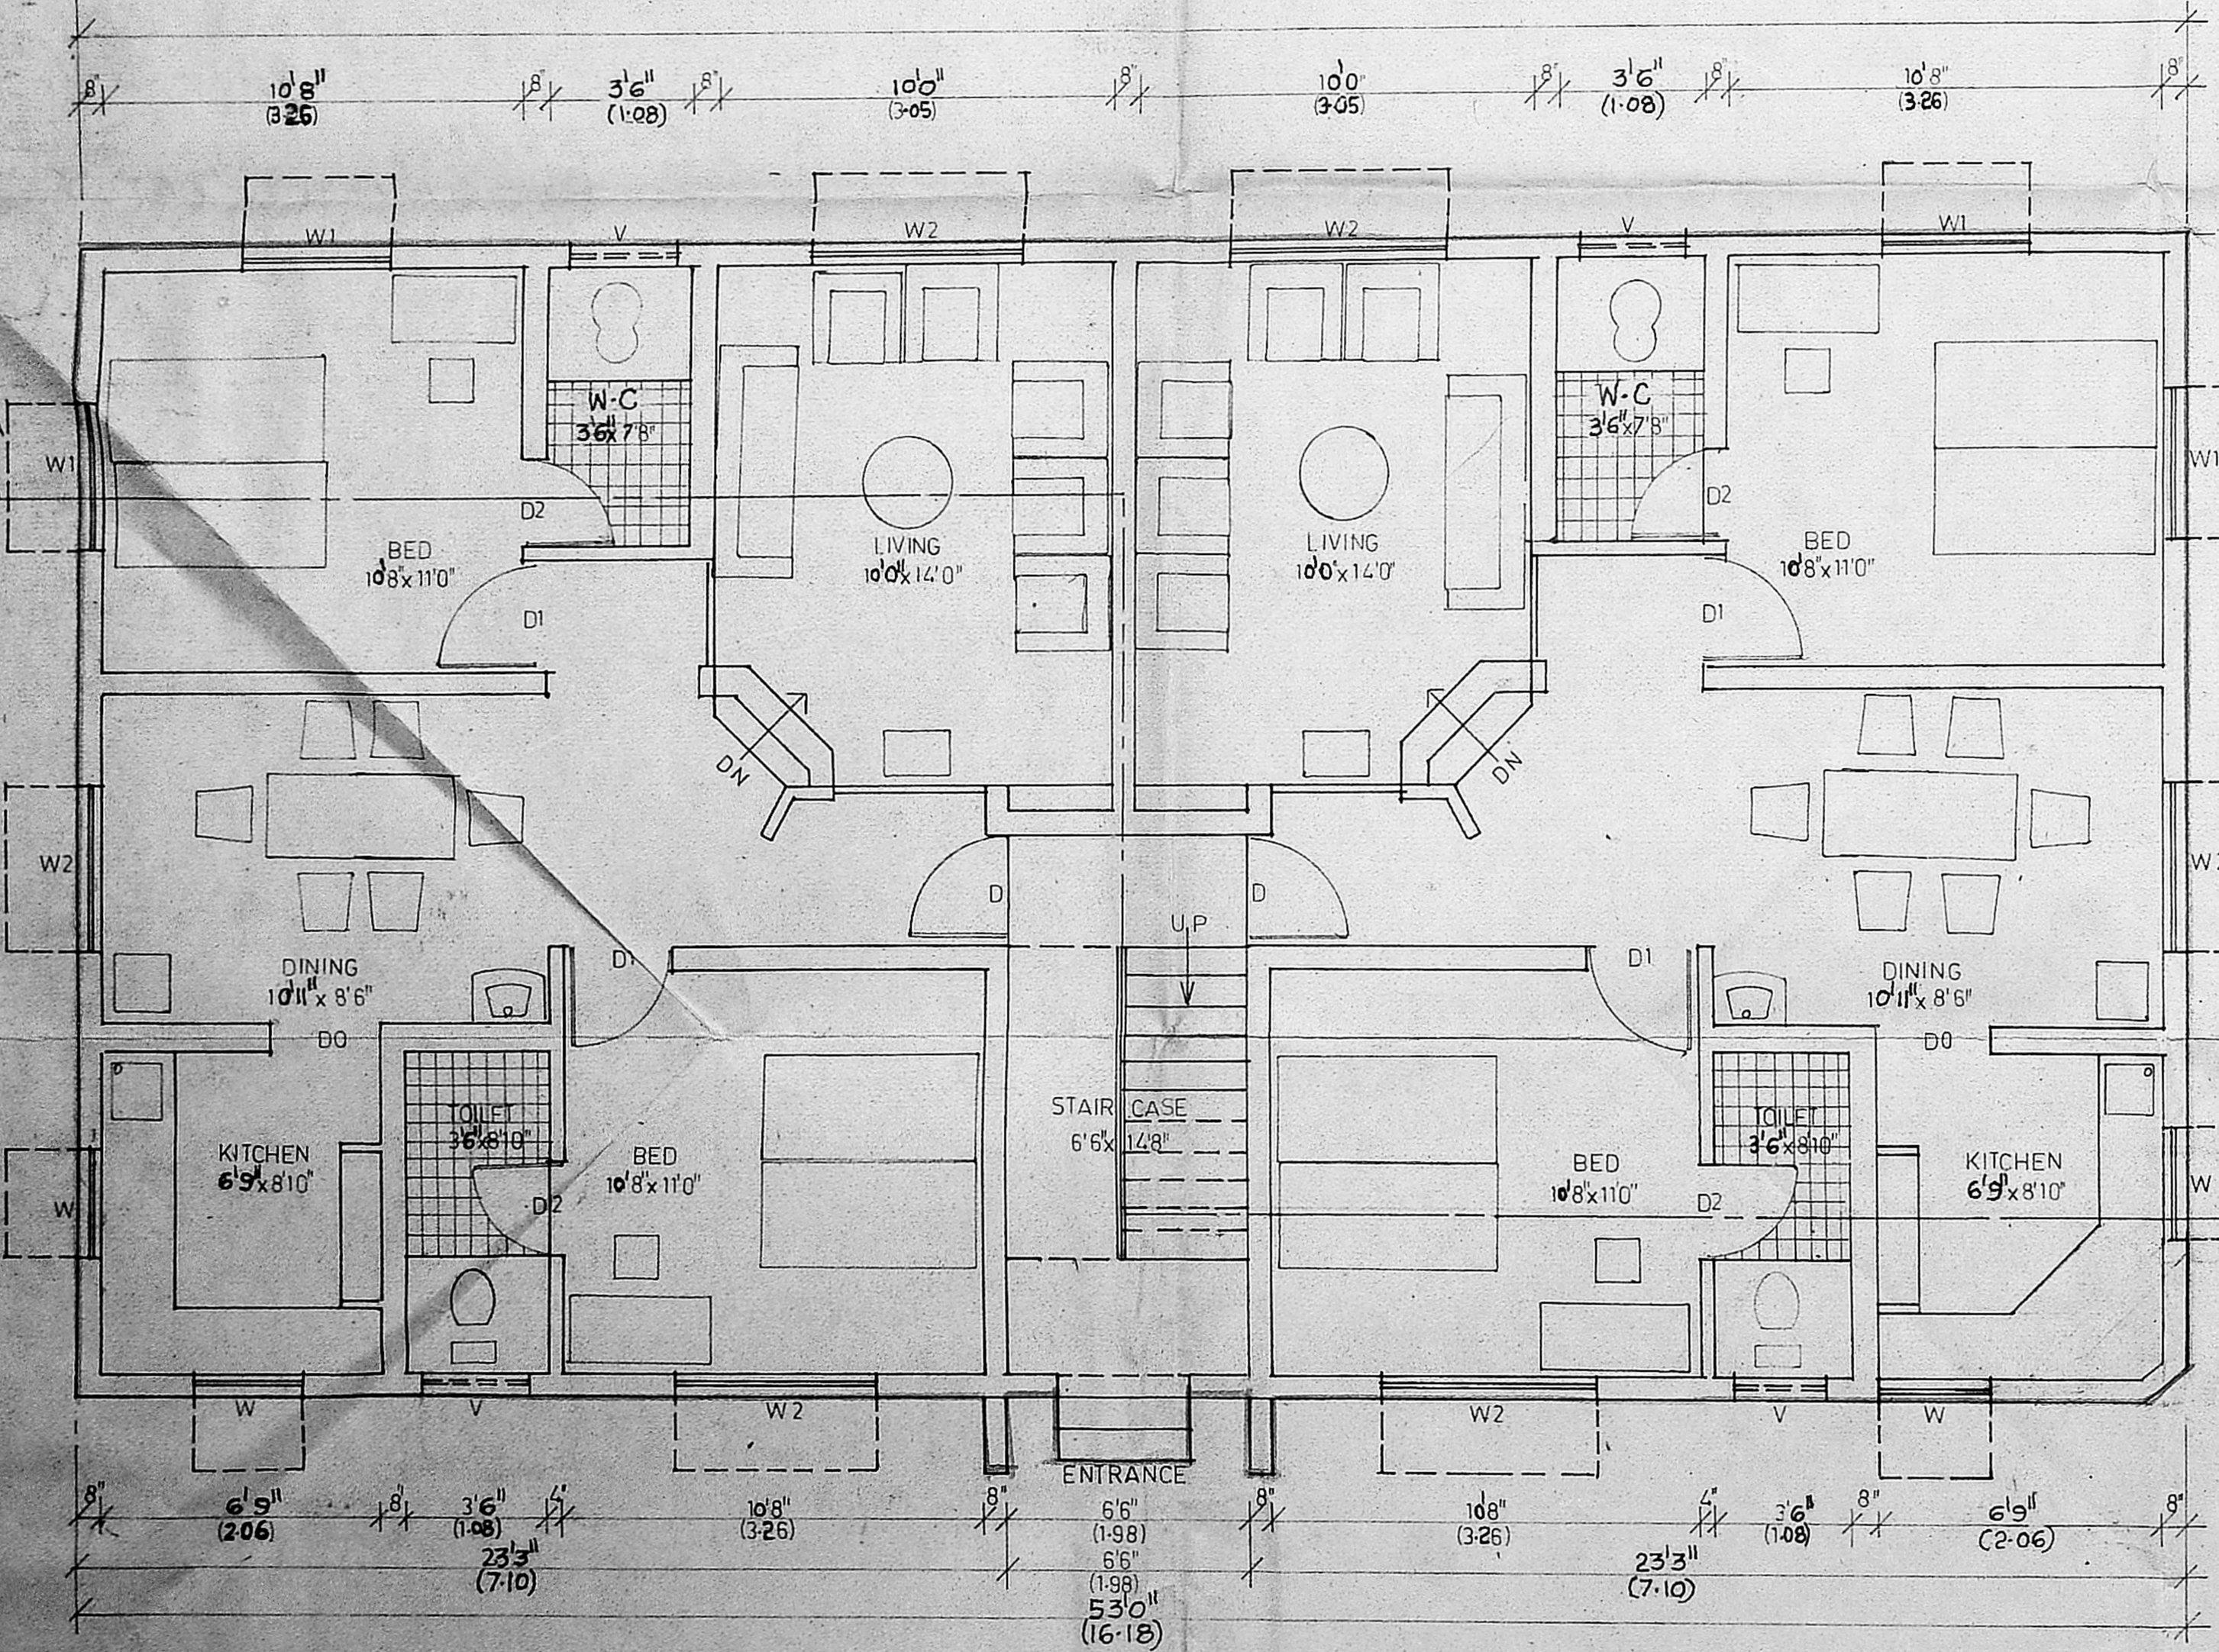

GROUND FLOOR PLAN

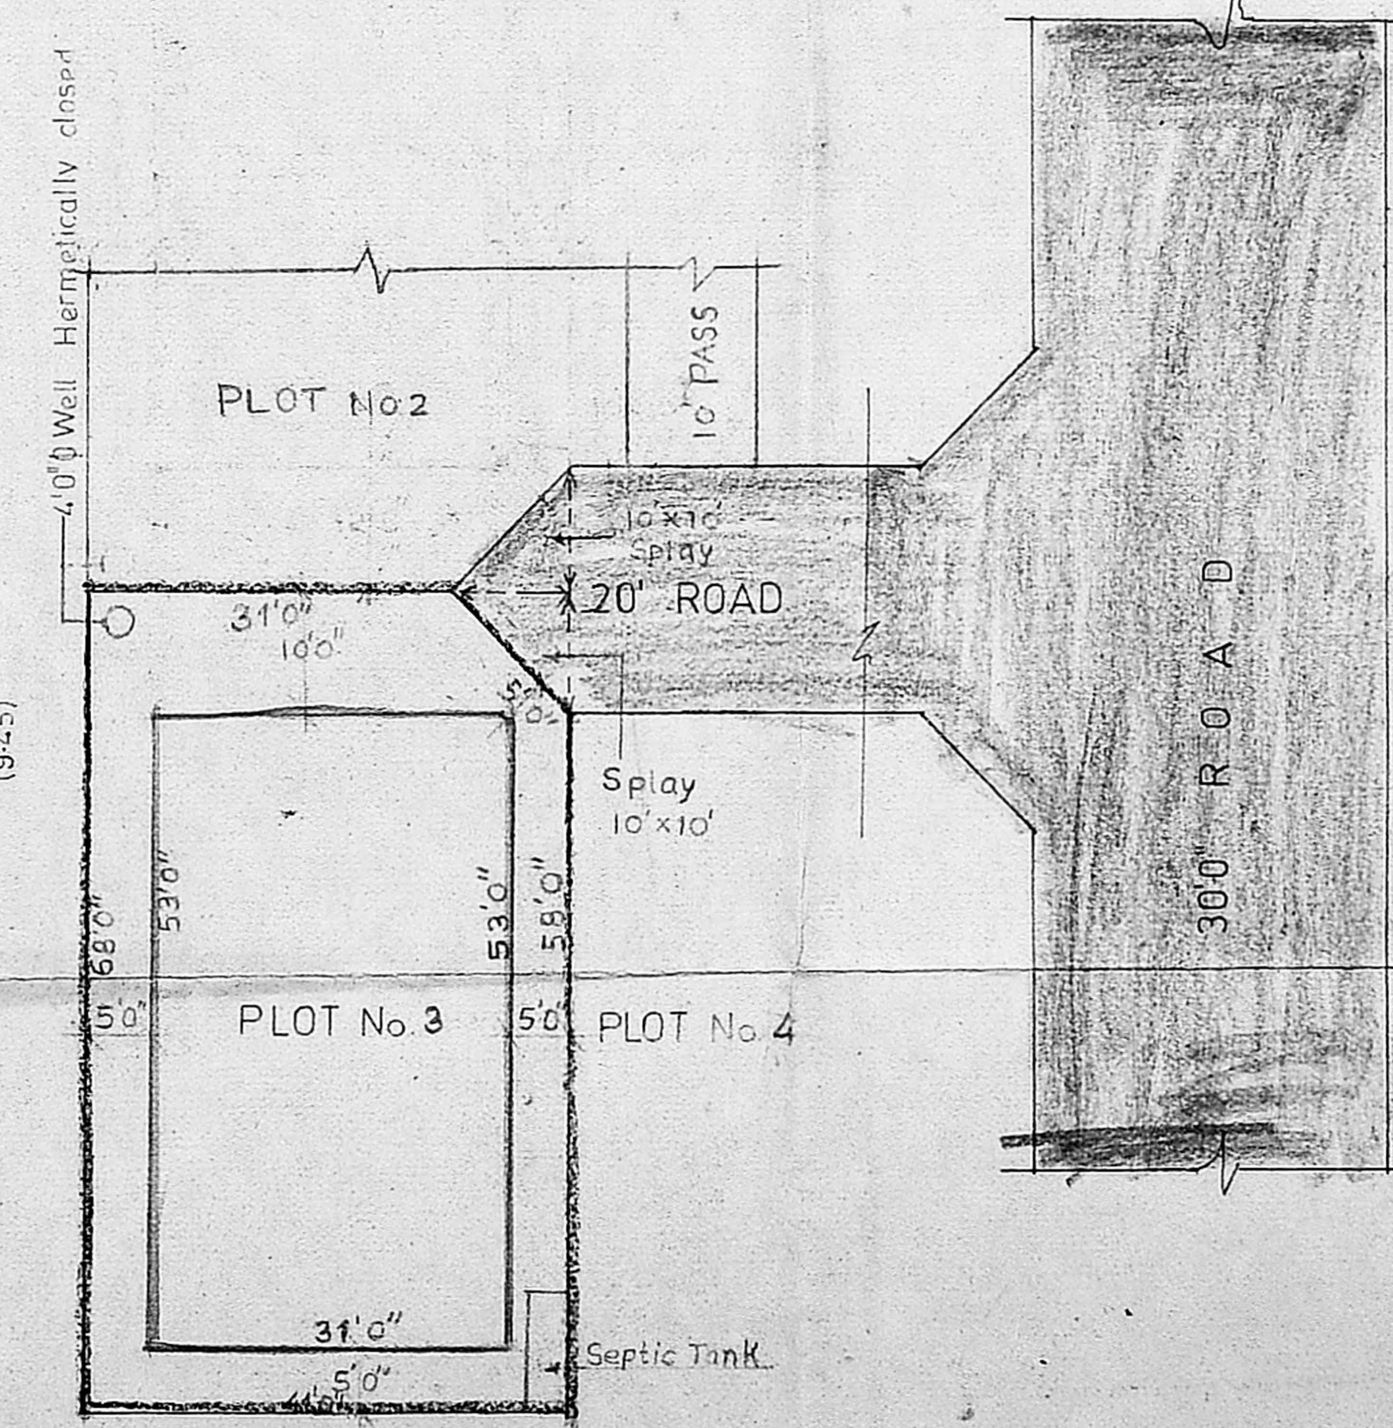


SITE PLAN SCALE: 1:11=16 1/2 FEET

**SCHEDULE OF JOINERY**

TYPE	DESCRIPTION	SIZE	Nos
D	Main Door	3'3"x7'0"	
D1	Door	3'0"x7'0"	
D2	Door	2'6"x7'0"	
W	Window	3'0"x3'6"	
W1	Window	4'6"x4'6"	
W2	Window	6'0"x4'6"	
V	Ventilator	3'0"x2'0"	
DO	Door opening	3'0"x7'0"	

Owner's Signature

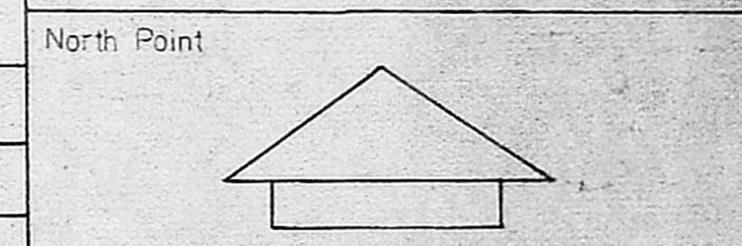

**AREA STATEMENT**

	Stt	Sqm
Flat area in GF	53	1643 (152.63)
Flat area in FF	do	1643 (152.63)
Balcony in FF		
Total area in all floors		3286 (305.26)
Plot Extent		2738 (254.36)
Plot Coverage	1643/2738	0.60
FSI Allowed	1.50	
FSI Achieved	3286/2738	1.20
Total No of units	4	
Area of each unit		821.50 (76.32)

S No Revision Date

**Colour Indicator**

PROPOSED WORK	
PROPOSED ROAD	
PLOT OUTLINE	

Drawing Title  
CORPORATION DRAWING


Licensed Surveyor *M. Prasad*

Drawn Checked

S. SRIHARAN, S.E. KAVIL, M.E. GEMINA  
Civil Engineer & Licensed Surveyor  
Class I - No. 248  
CORPORATION OF MADRAS  
4-A, RAJAVENUE (UPSTAIRS)  
SESANT NAGAR, MADRAS-600 098

Scale 1" = 4'0" Date

TYPE - K

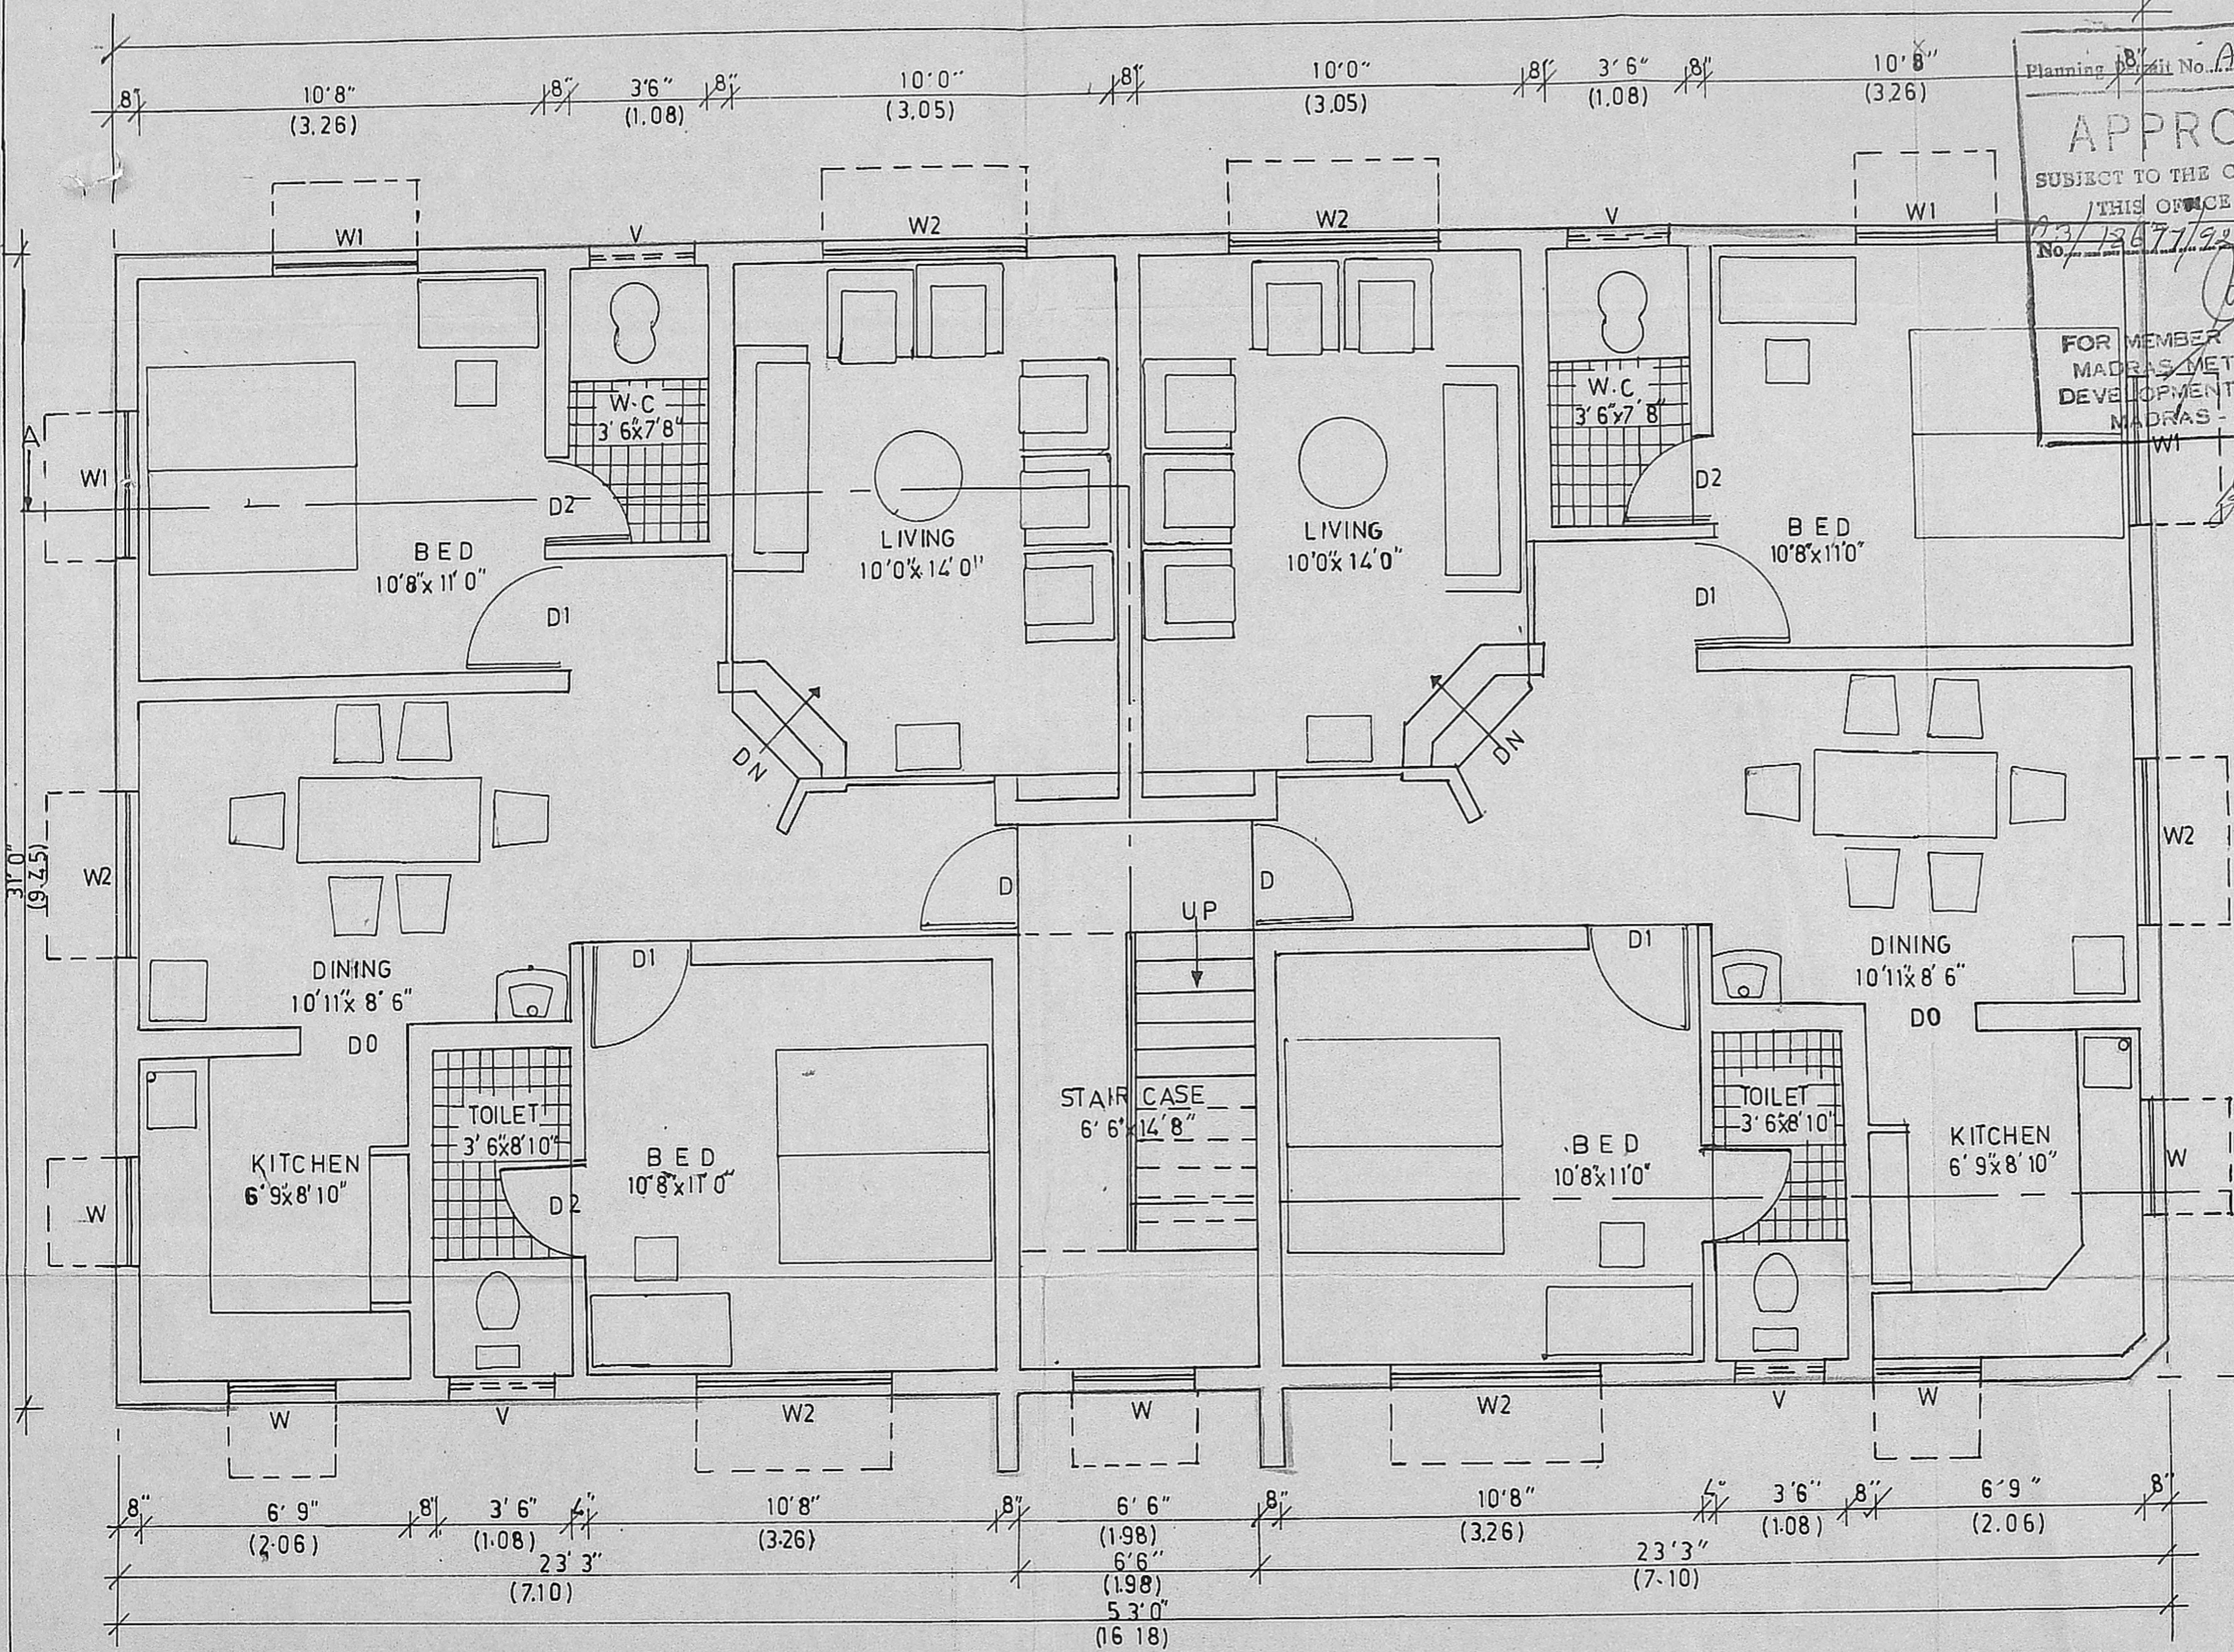

Planning Permit No. A/1309 B/D/92

**APPROVED**

SUBJECT TO THE CONDITIONS IN THIS OFFICE LETTER.

No. 12677/92 dt 9/99

FOR MEMBER SECRETARY  
MADRAS METROPOLITAN  
DEVELOPMENT AUTHORITY  
MADRAS - 600 008.

Owner's Signature

*[Signature]*

Licensed Surveyor

*[Signature]*

S. SRINIVASAN, B.E. (CIVIL), M.E. (STRUCTURE)  
Ch' Engineer & Licensed Surveyor  
Class I - No. 248  
CORPORATION OF MADRAS  
8-103, 7th AVENUE (UPSTAIRS)  
BESANT NAGAR, MADRAS-600 096

Job Title

PROPOSED FLATS IN PLOT No. 3 OF APPROVED  
LANo/91dt15-3-91& PP/n.c.No. 157/90 dt 11-2-91  
RE SURVEY No 641 OF VELACHRY CORP P  
OF MS42 DM148 UNIT 30

Drawing Title

CORPORATION DRAWING

Drawn

Checked

Scale 1 = 4 0

Date

TYPE - K

FIRST FLOOR PLAN



58'0" (17.68)

Parapet wall 4"Tk

Pillar 8" x 8"

OWNER

*[Handwritten signature]*

Licensed Surveyor

*[Handwritten signature]*

**S. Srinivasan, B.E. (CIVIL), M.E. (STRUCT)**  
Civil Engineer & Licensed Surveyor  
Class 1 - No. 248  
CORPORATION OF MADRAS  
8-103, 7th AVENUE (CORPORATION)  
BESANT NAGAR, MADRAS 600 092

Job Title \* PP/M.C.No-157/90 dt 11-2-91  
PROPOSED FLATS IN PLOT No 3 OF APPROVED  
LA No 1/91 dt 25-3-91\* IN RE SURVEY No 641  
OF VELACHERY CORP OF MS 42 DIV 148 UNIT 30

Drawing Title

CORPORATION DRAWING  
TERRACE FLOOR PLAN

Drawn

Checked

Scale

1" = 4' 0"

Date

13-2-92


TYPE - K

SH. 2/2

Planning Permit No. *A/1309 C/D/92*  
**APPROVED**  
SUBJECT TO THE CONDITIONS IN  
THIS LETTER.  
No. *A3/18677/92* dt *9/92*  
*[Handwritten signature]*  
FOR MEMORANDUM  
MADRAS METROPOLITAN  
DEVELOPMENT AUTHORITY  
MADRAS 600 008.

Over Head Tank above, to be Scientifically Sealed  
Size 8'0" x 4'0" x 4'0" Capacity 3500 Liters

*A/2/9*  
*VB*  
*2/19*

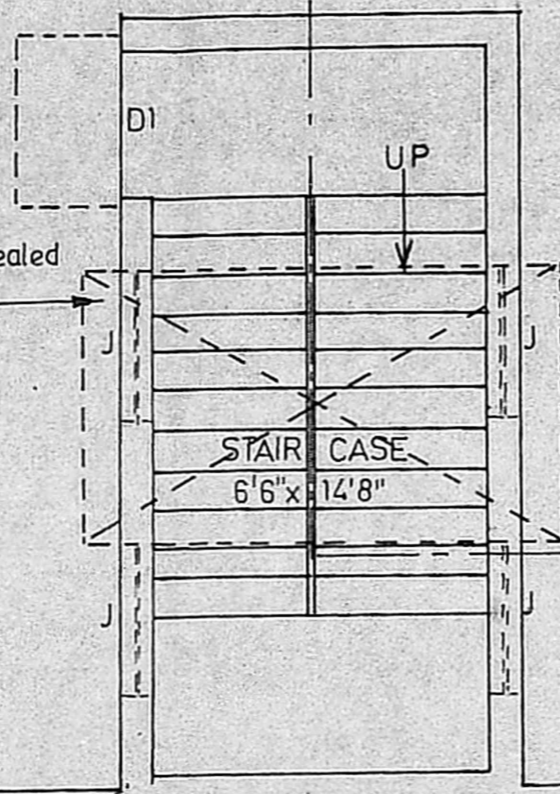

31'0" (9.45)


22'3" (6.78)

6'6" (1.98)


22'3" (6.78)

53'0" (16.15)


TERRACE FLOOR PLAN

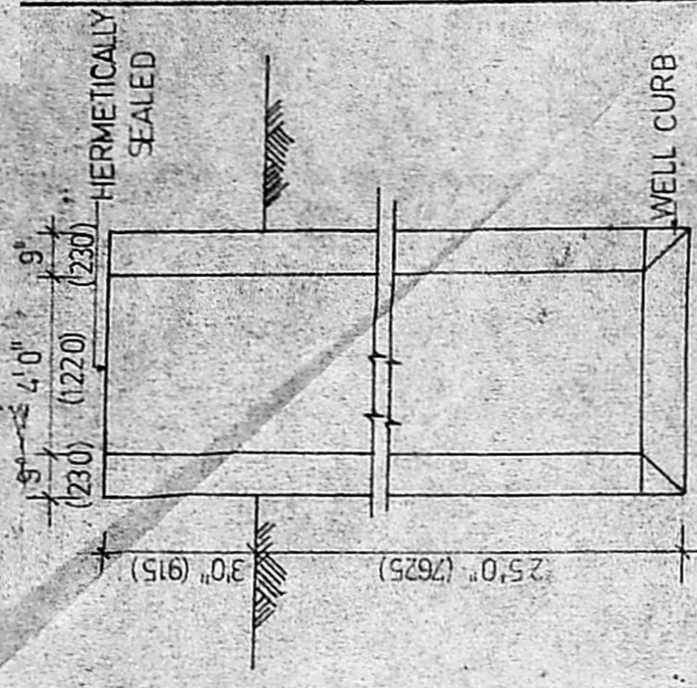


DETAILS OF WELL

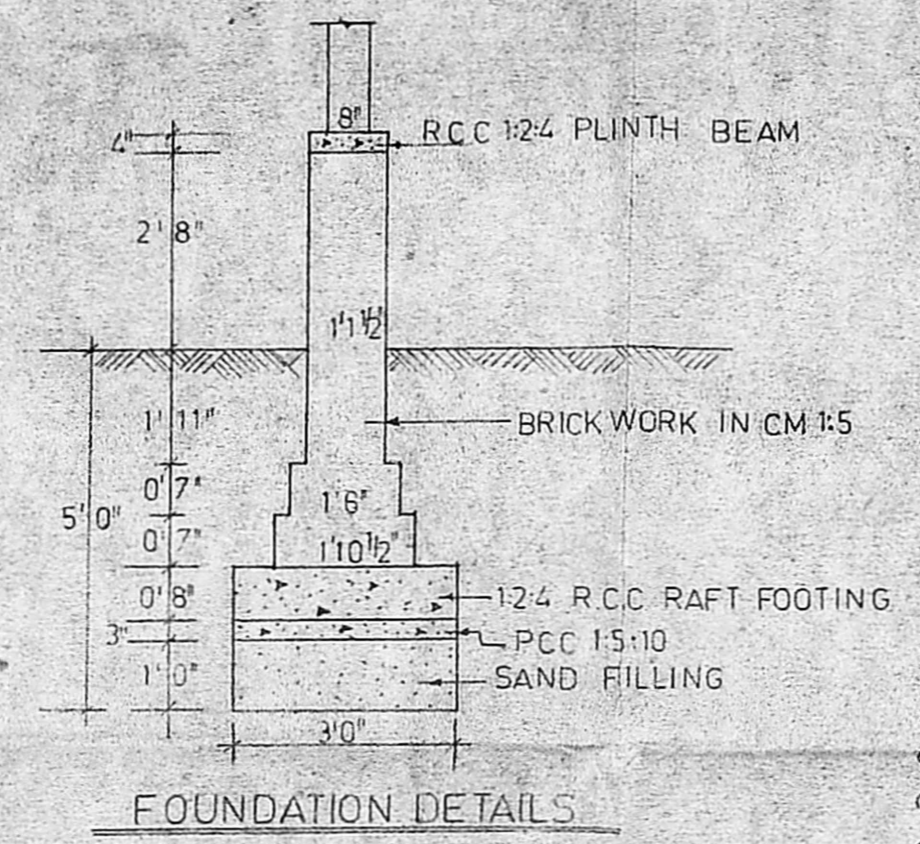


FOUNDATION DETAILS

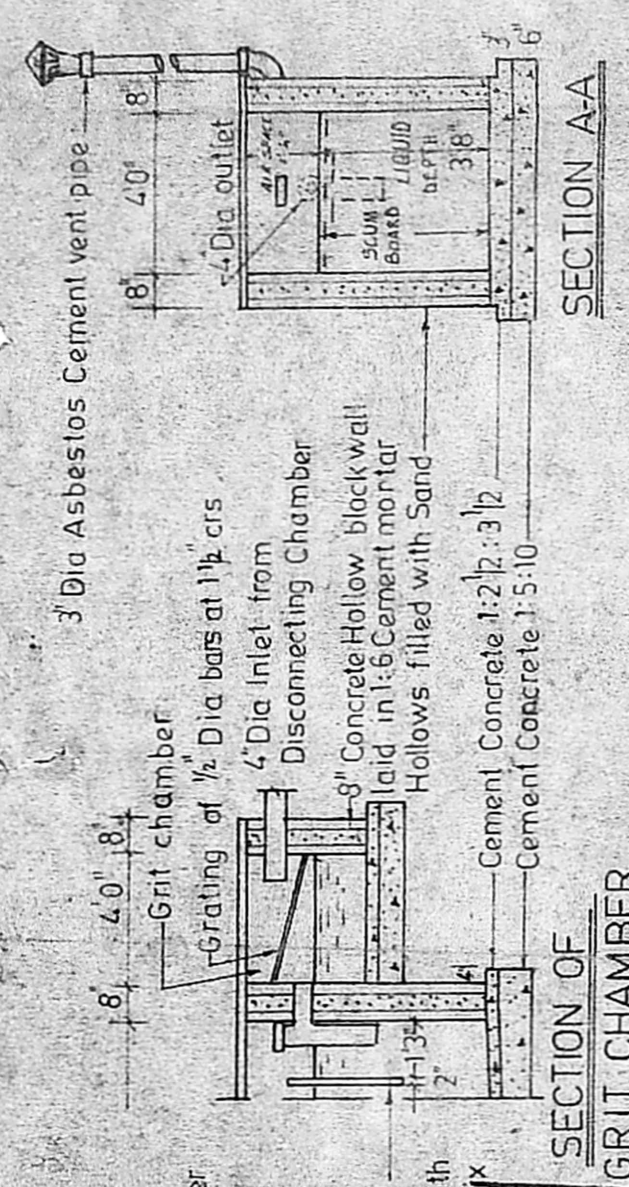

SECTION AA

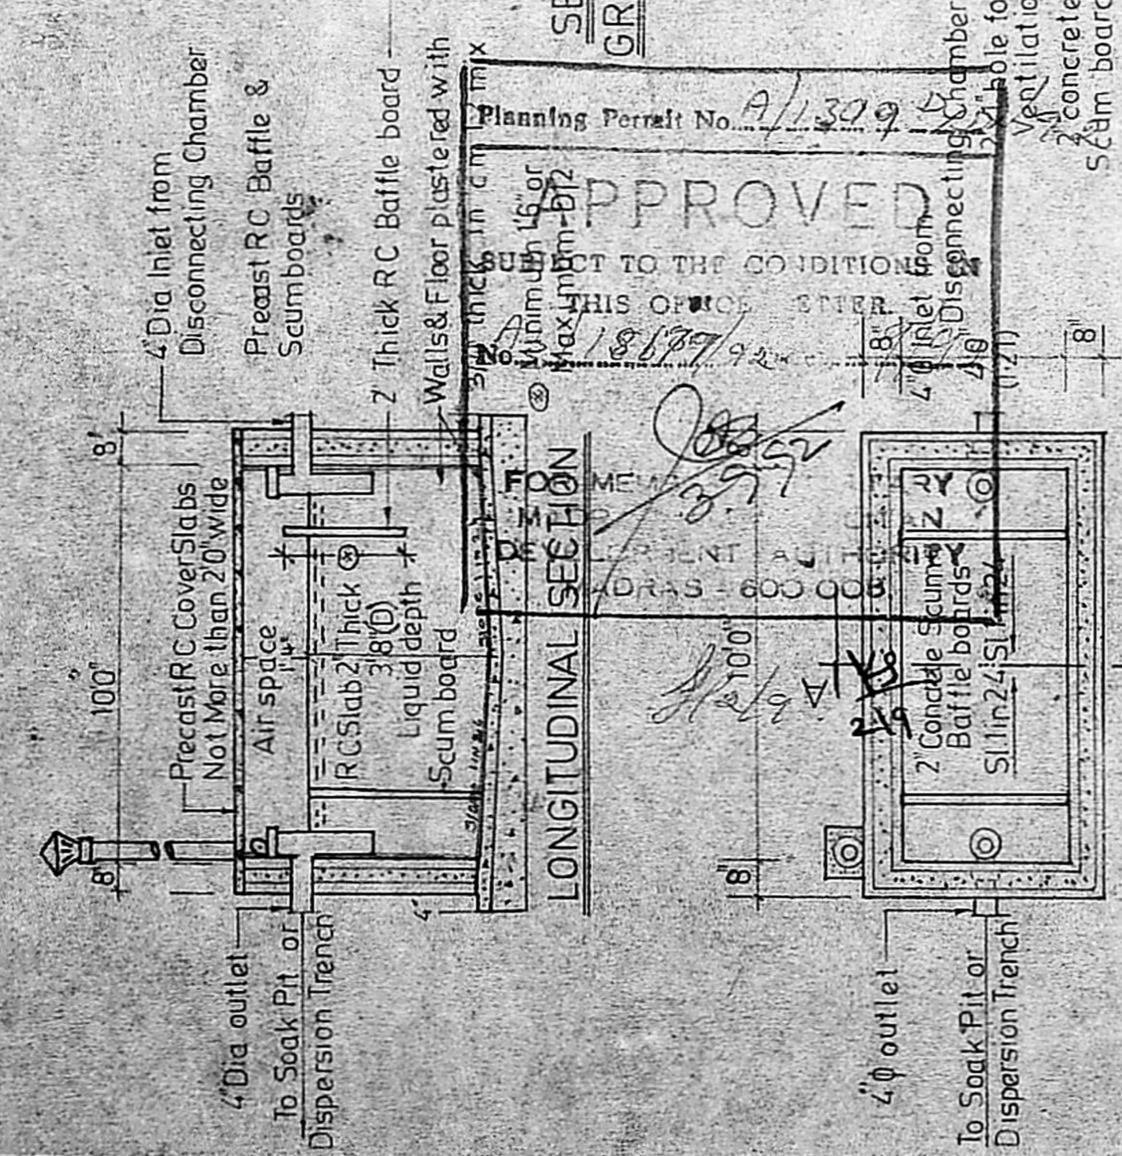


LONGITUDINAL SECTION

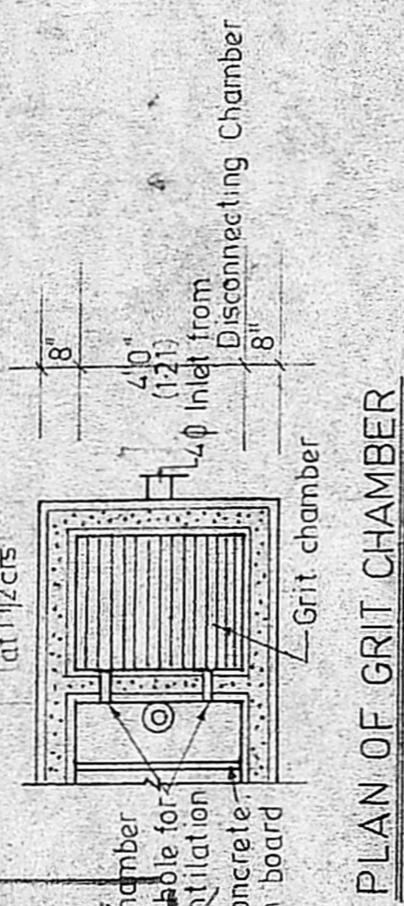


PLAN OF GRIT CHAMBER

DETAILS OF SEPTIC TANK

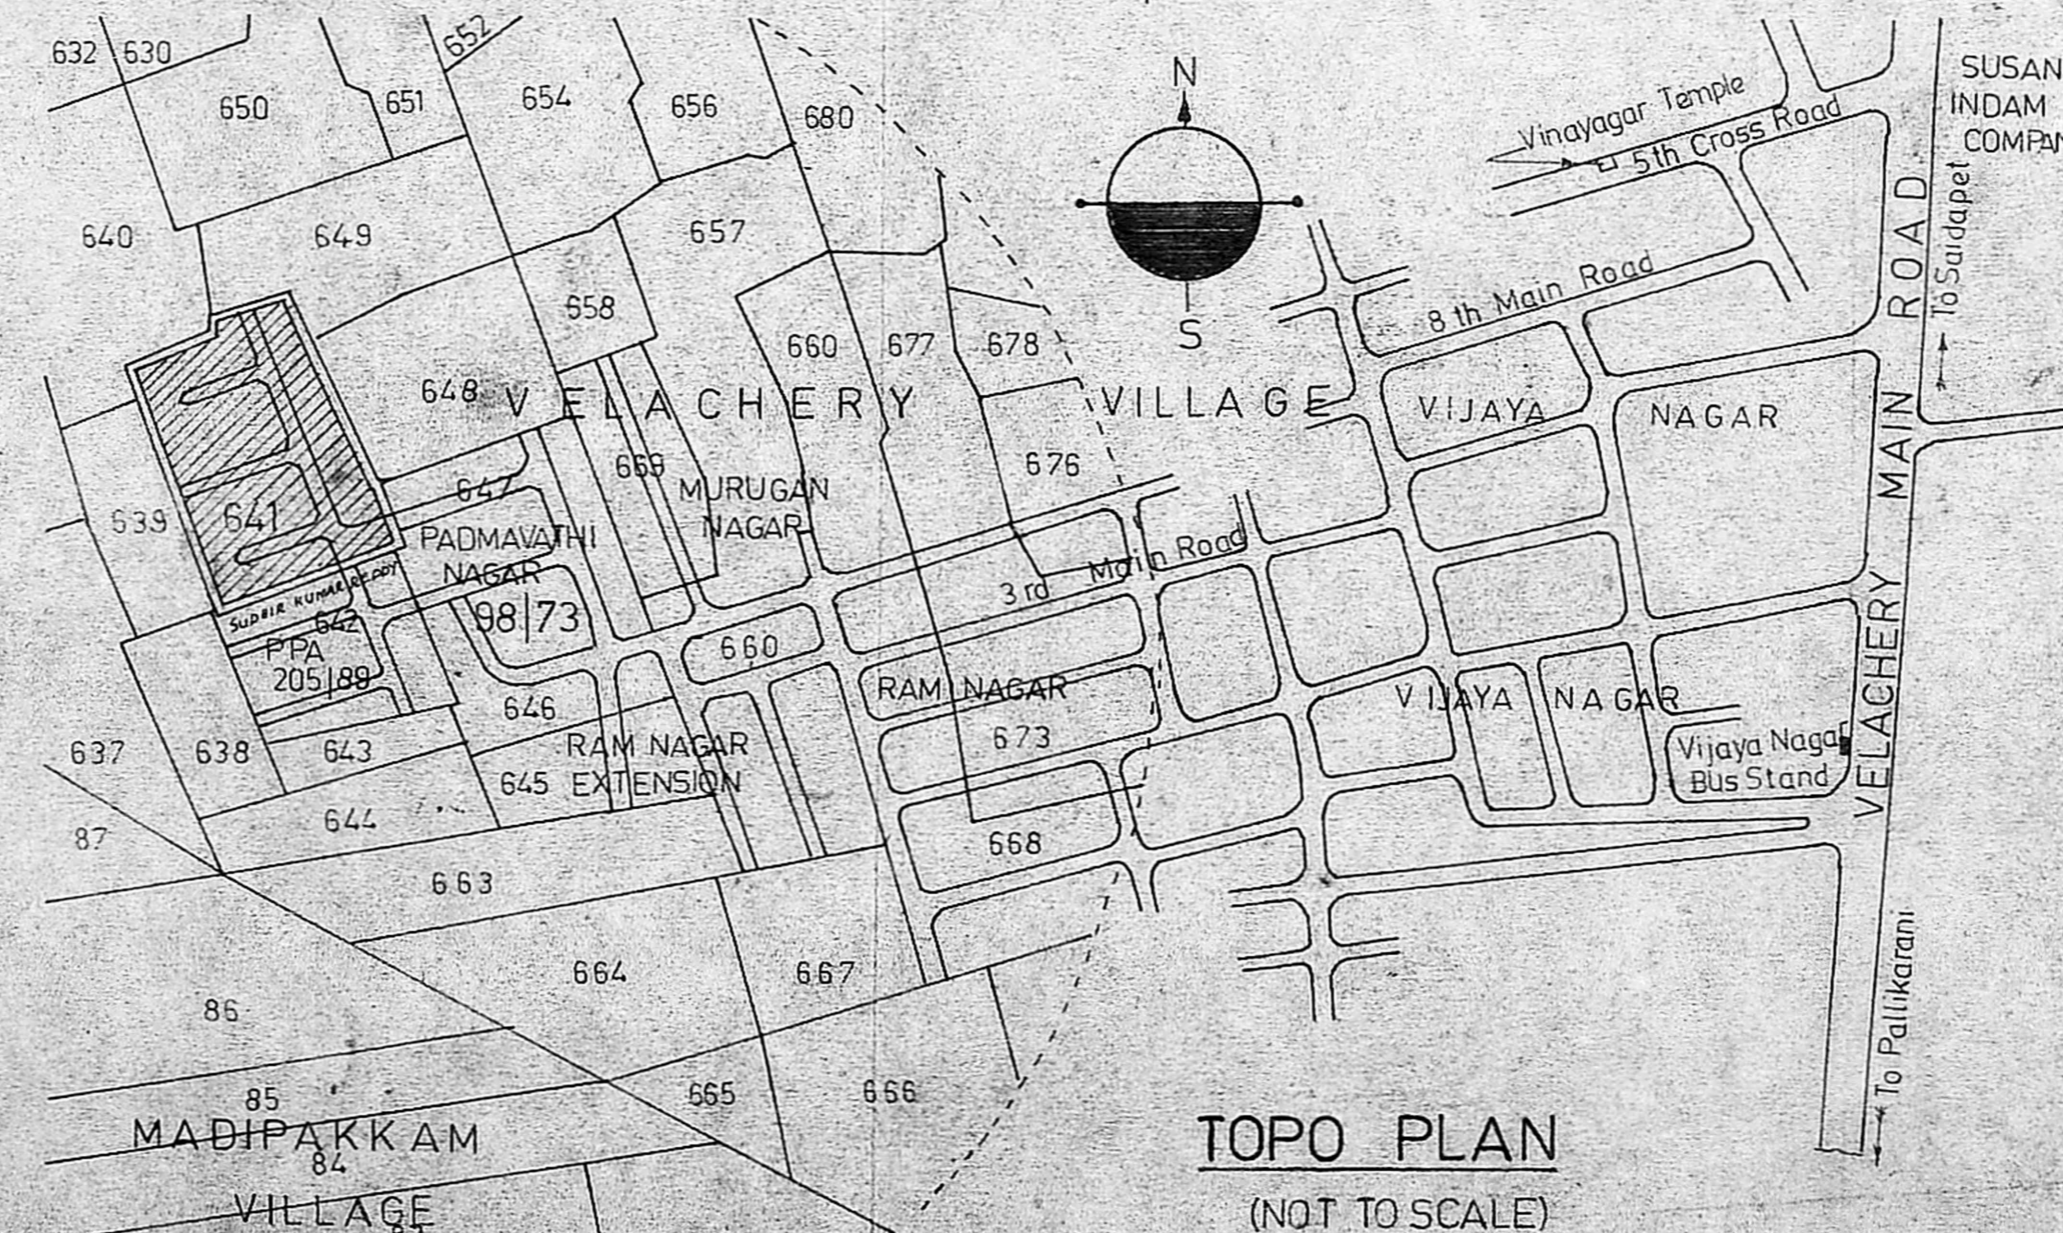

TOPO PLAN (NOT TO SCALE)

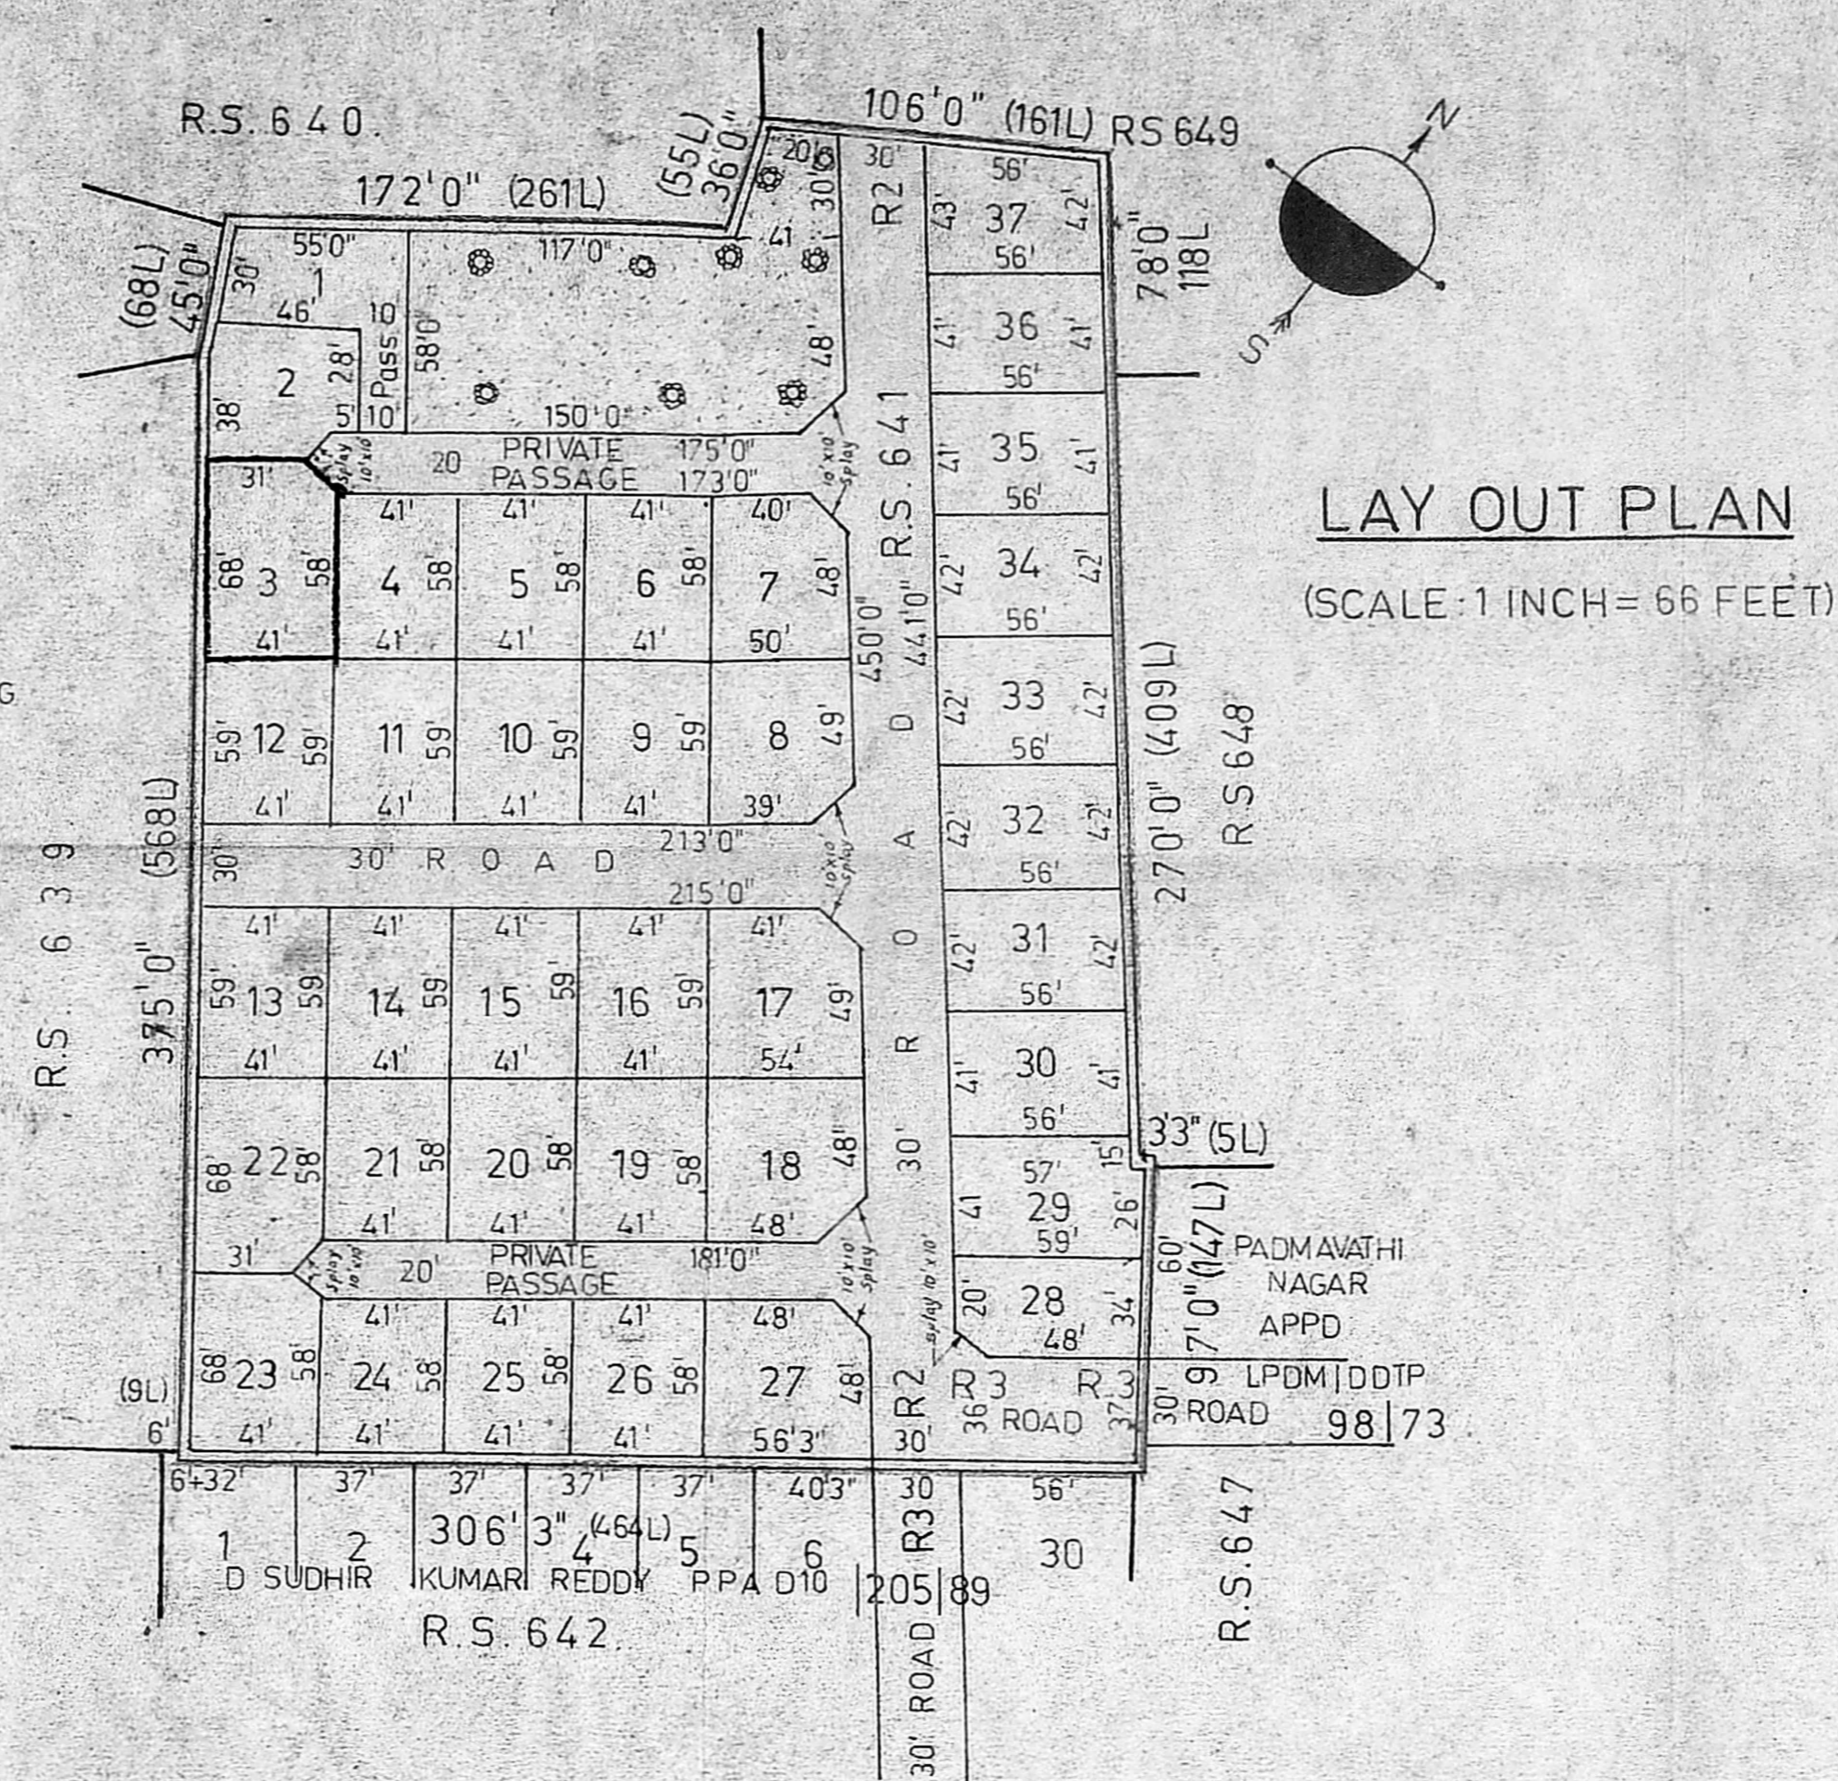

LAY OUT PLAN (SCALE: 1 INCH = 66 FEET)

PLOT NO	EXTENT	
	SQ.FT.	SQM.
1	1945	180.70
2	1648	153.10
3	2738	254.36
4	2378	220.90
5	2378	220.90
6	2378	220.90
7	2850	264.77
8	2871	266.70
9	2419	224.70
10	2419	224.70
11	2419	224.70
12	2419	224.70
13	2419	224.70
14	2419	224.70
15	2419	224.70
16	2419	224.70
17	3048	283.16
18	3198	297.09
19	2378	220.90
20	2378	220.90
21	2378	220.90
22	2738	254.36
23	2738	254.36
24	2378	220.90
25	2378	220.90
26	2378	220.90
27	3263	303.12
28	1822	169.26
29	2356	218.87
30	2296	213.30
31	2352	218.50
32	2352	218.50
33	2352	218.50
34	2352	218.50
35	2296	213.30
36	2296	213.30
37	2380	221.10

Colour Indication

PLOT UNDER REF

EXISTING ROADS

PROPOSED ROADS

LAYOUT BOUNDARY

Licensed Surveyor

**S. Srinivasan, B.E. (CIVIL), M.E. (STRUCT.)**  
 Civil Engineer & Licensed Surveyor  
 Class I - No. 248  
 CORPORATION OF MADRAS  
 8-MA, 7th AVENUE (UPSTAIRS)  
 BESANT NAGAR, MADRAS-600 099

Owner's Signature

Job Title

PROPOSED FLATS IN PLOTS OF APPROVED LAYOUT (M.M.D.A NO PPA D10/157/90 L.A No D10/151 D19491) IN RE SURVEY No 641 OF VELACHERY - CORP OF MS 42 DIV 148 UNIT 30

Drawing Title

CORPORATION DRAWING-LAY OUT PLAN

Drawn \_\_\_\_\_ Checked \_\_\_\_\_

Scale AS ABOVE Date \_\_\_\_\_