

SCHEDULE OF JOINERY

D	3'3" x 7'0"	T.W. DOOR
D1	3'0" x 7'0"	DO
D2	2'6" x 7'0"	DO
W	6'0" x 4'6"	GLAZED WINDOW
W1	4'0" x 4'6"	DO
W2	2'0" x 4'6"	DO
KW	4'0" x 3'6"	KITCHEN WINDOW
KW1	2'0" x 3'6"	DO
V	3'0" x 2'0"	T.W. VENTILATOR
V1	2'0" x 2'0"	DO

REFERENCE
 [Symbol] PROPOSED WORK
 [Symbol] ROAD
 [Symbol] BOUNDARY LINE

NOTE
 S94 - S917
 GROUND FLOOR AREA - 543 - 50.46
 FIRST FLOOR " - 305 - 28.34
 TOTAL FLOOR " - 848 - 78.84
 PLOT AREA - 11.90 - 110.6

PROPOSED RESIDENCE
 IN PLOT No. 45 S.No-270, 47th STREET, 9th SECTOR, K.K. NAGAR MADRAS 78


SCALE 1"=8'0" (1:100) DATE 05.12.1991
 SIG. OWNER

M. Venkatesan
 (M. VENKATESAN)

SIG. L. SURVEYOR
M. Venkatesan
 M. VENKATESAN
 REGISTERED ARCHITECT
 CA/78/4634
 L. NO. RA/101
 B. MAHARAJA COVA RAO ROAD, MADRAS

ARCHITECTS. PHONE 457120

ELVEE CONSULTANTS
 S.M.S. RAO ROAD
 ALWARPET MADRAS. 600018

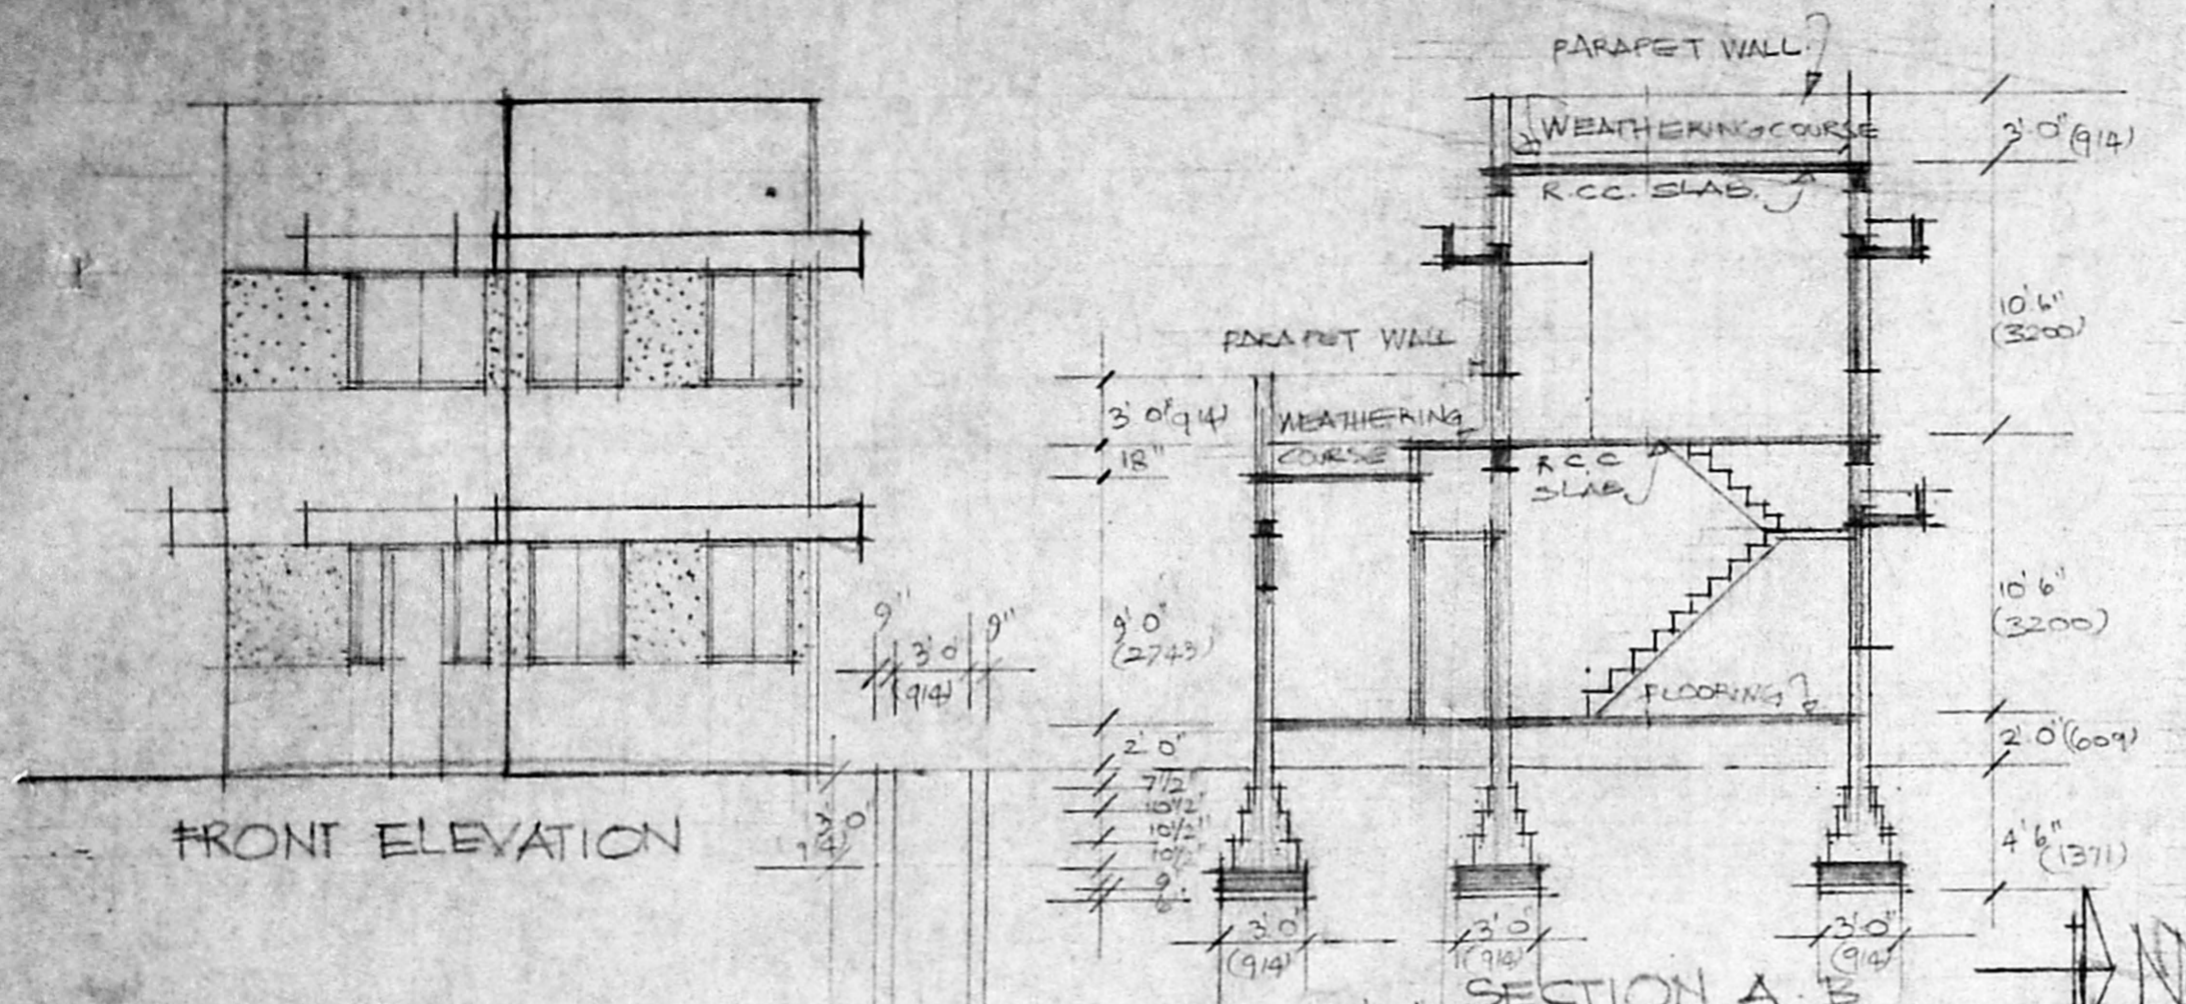

Planning Permit No. A/1909/92





APPROVED

SUBJECT TO THE CONDITIONS IN THIS OFFICE LETTER.

No. A3/19336/91 Date: 12-92

o/c

FOR MEMBER SECRETARY
 MADRAS METROPOLITAN
 DEVELOPMENT AUTHORITY
 MADRAS - 600 008.

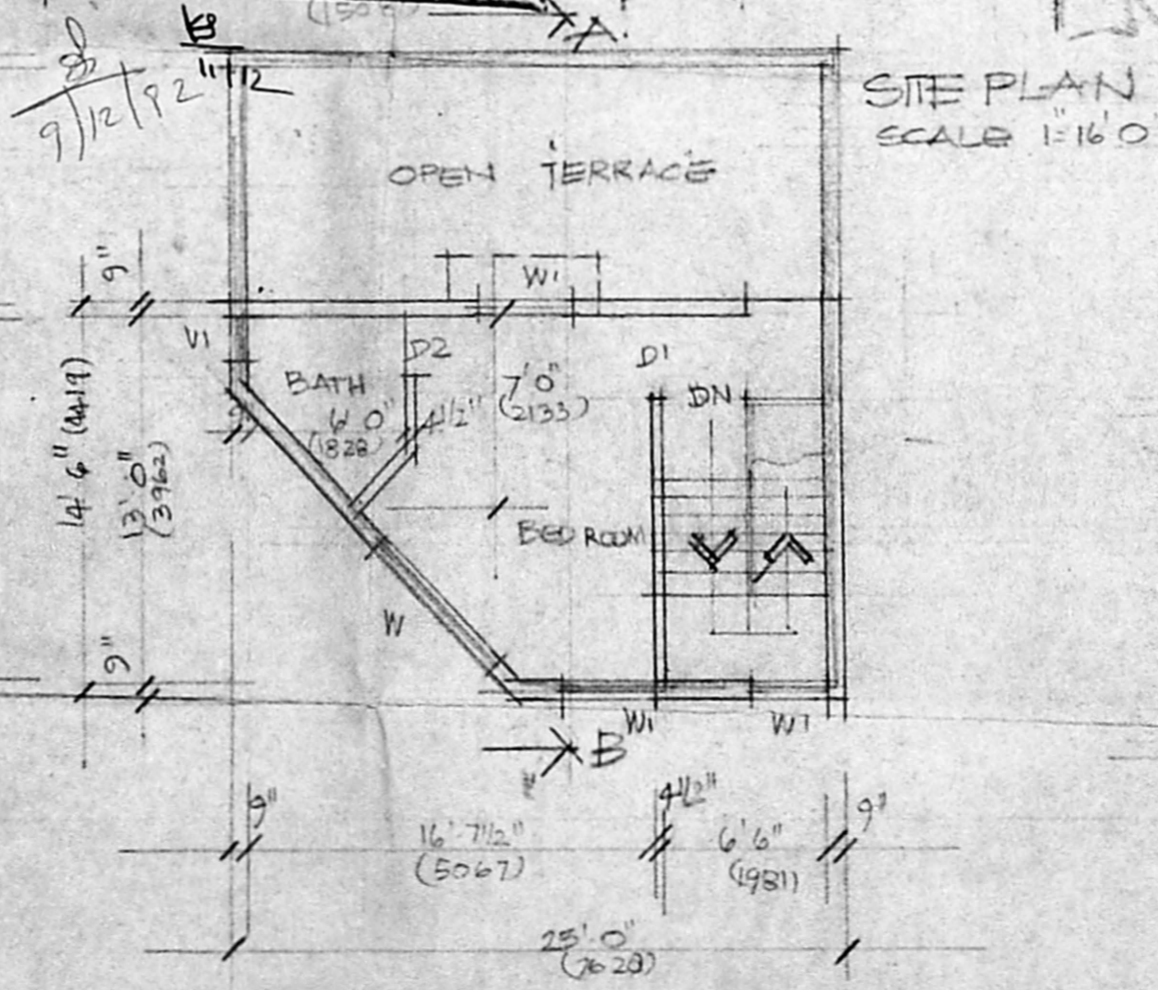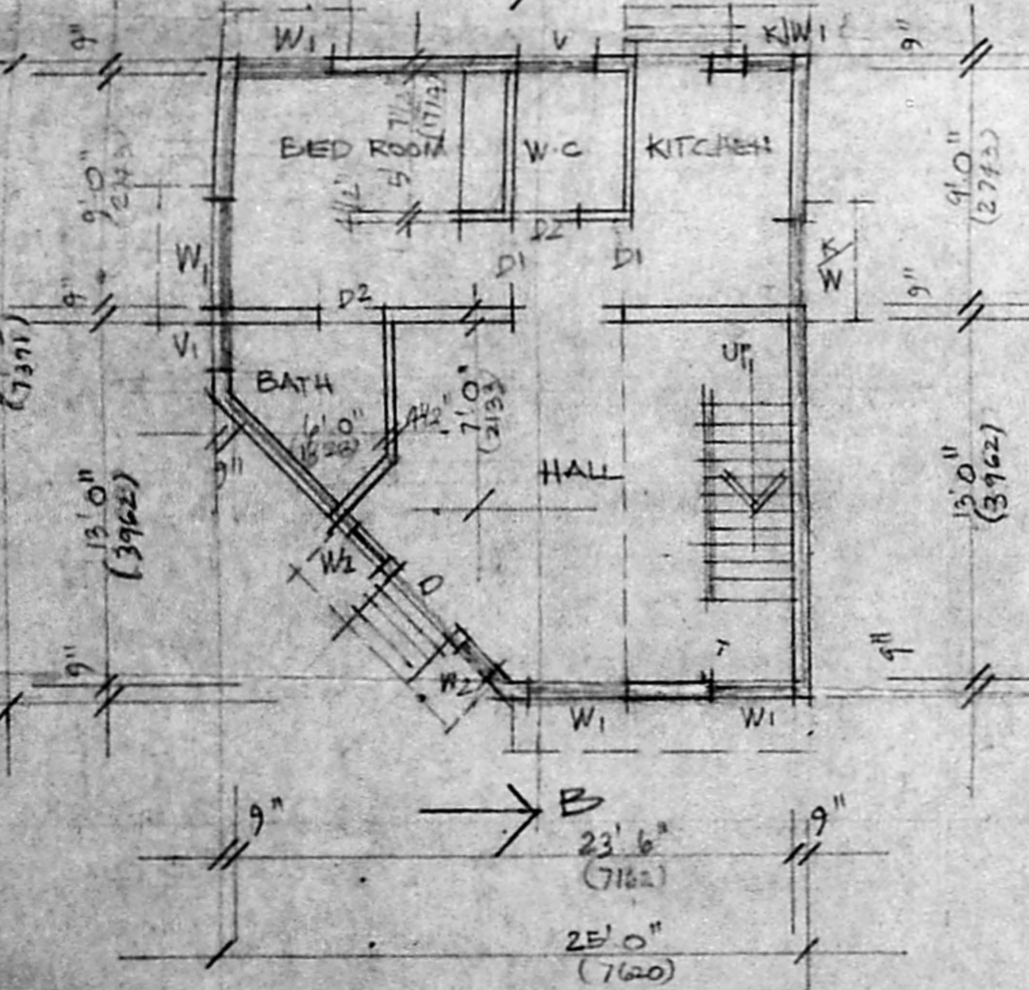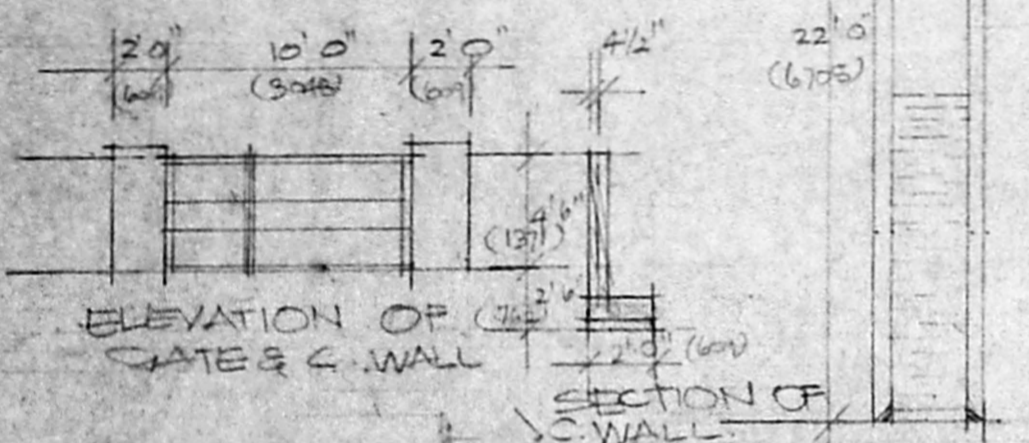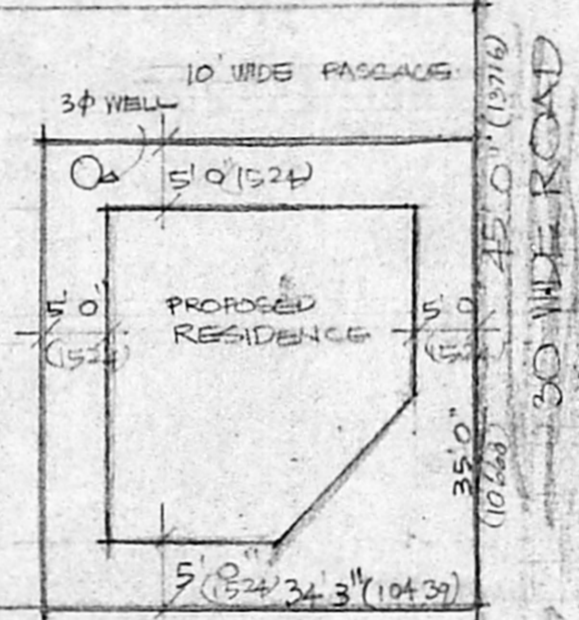

GROUND FLOOR PLAN

FIRST FLOOR PLAN

SITE PLAN
 SCALE 1"=16'0"