



ELEVATION

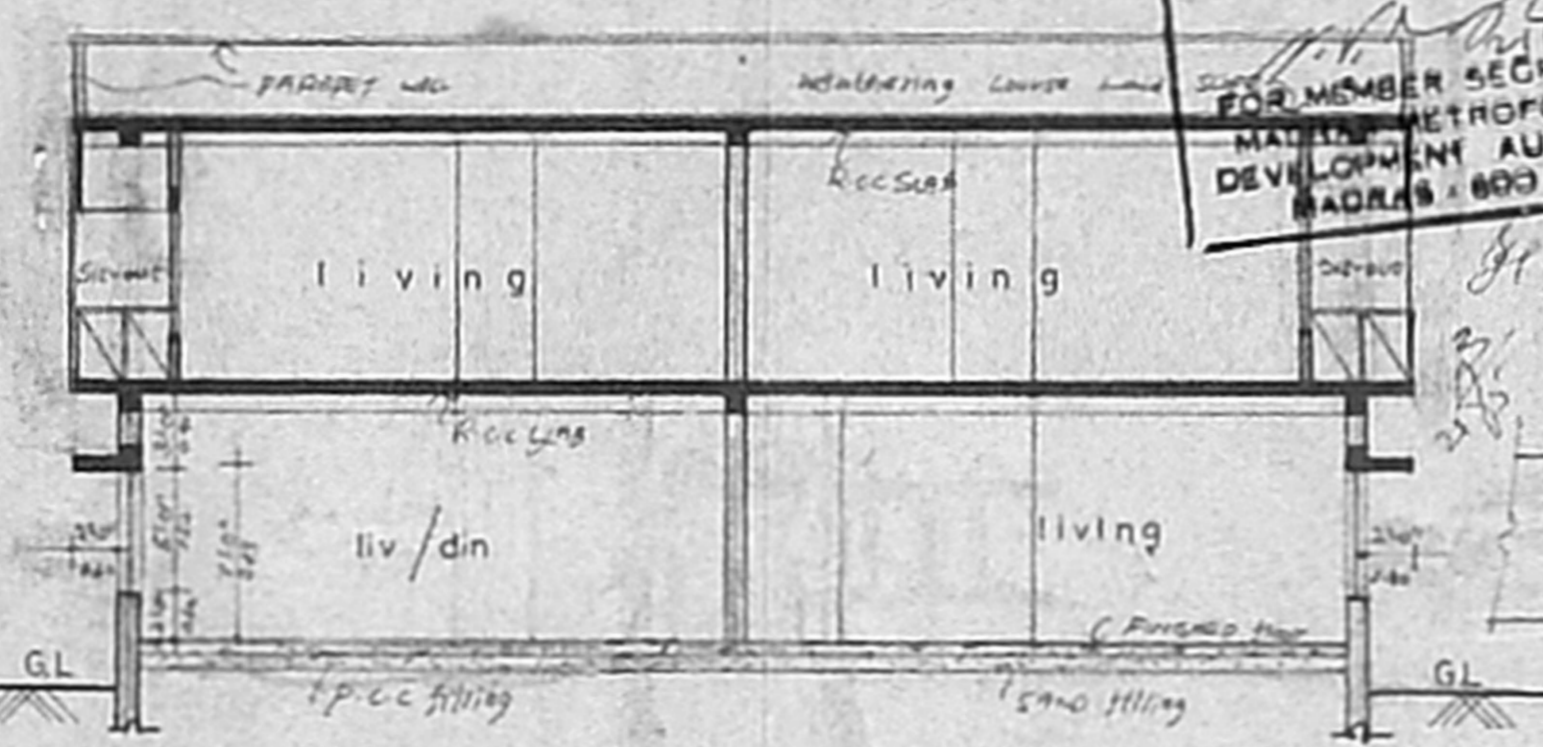

SECTION-AA



A/15672/475/93
 Planning Permit No. _____
APPROVED
 SUBJECT TO THE CONDITIONS IN THIS OFFICE LETTER.
 No. A3/20070/193
 No. 5/12
 FOR MEMBER SECRETARY
 MUNICIPAL METROPOLITAN
 DEVELOPMENT AUTHORITY,
 MADRAS - 600 008.

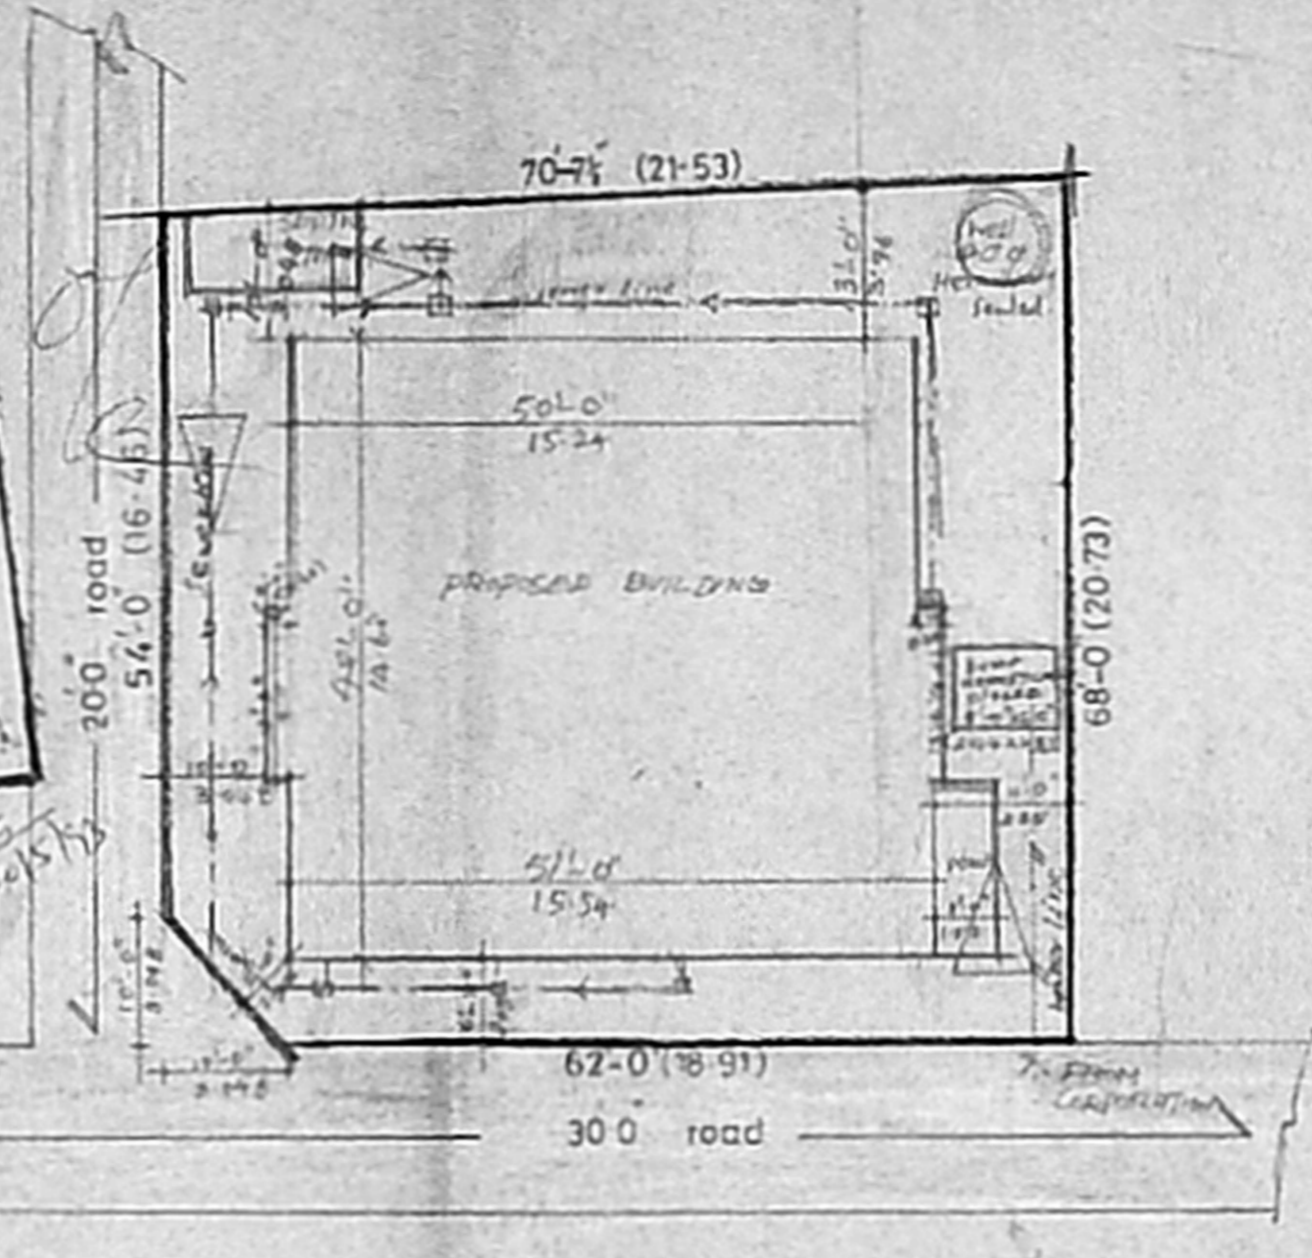


SITE PLAN (SCALE 1:16'0")




*KEY PLAN (NTS)

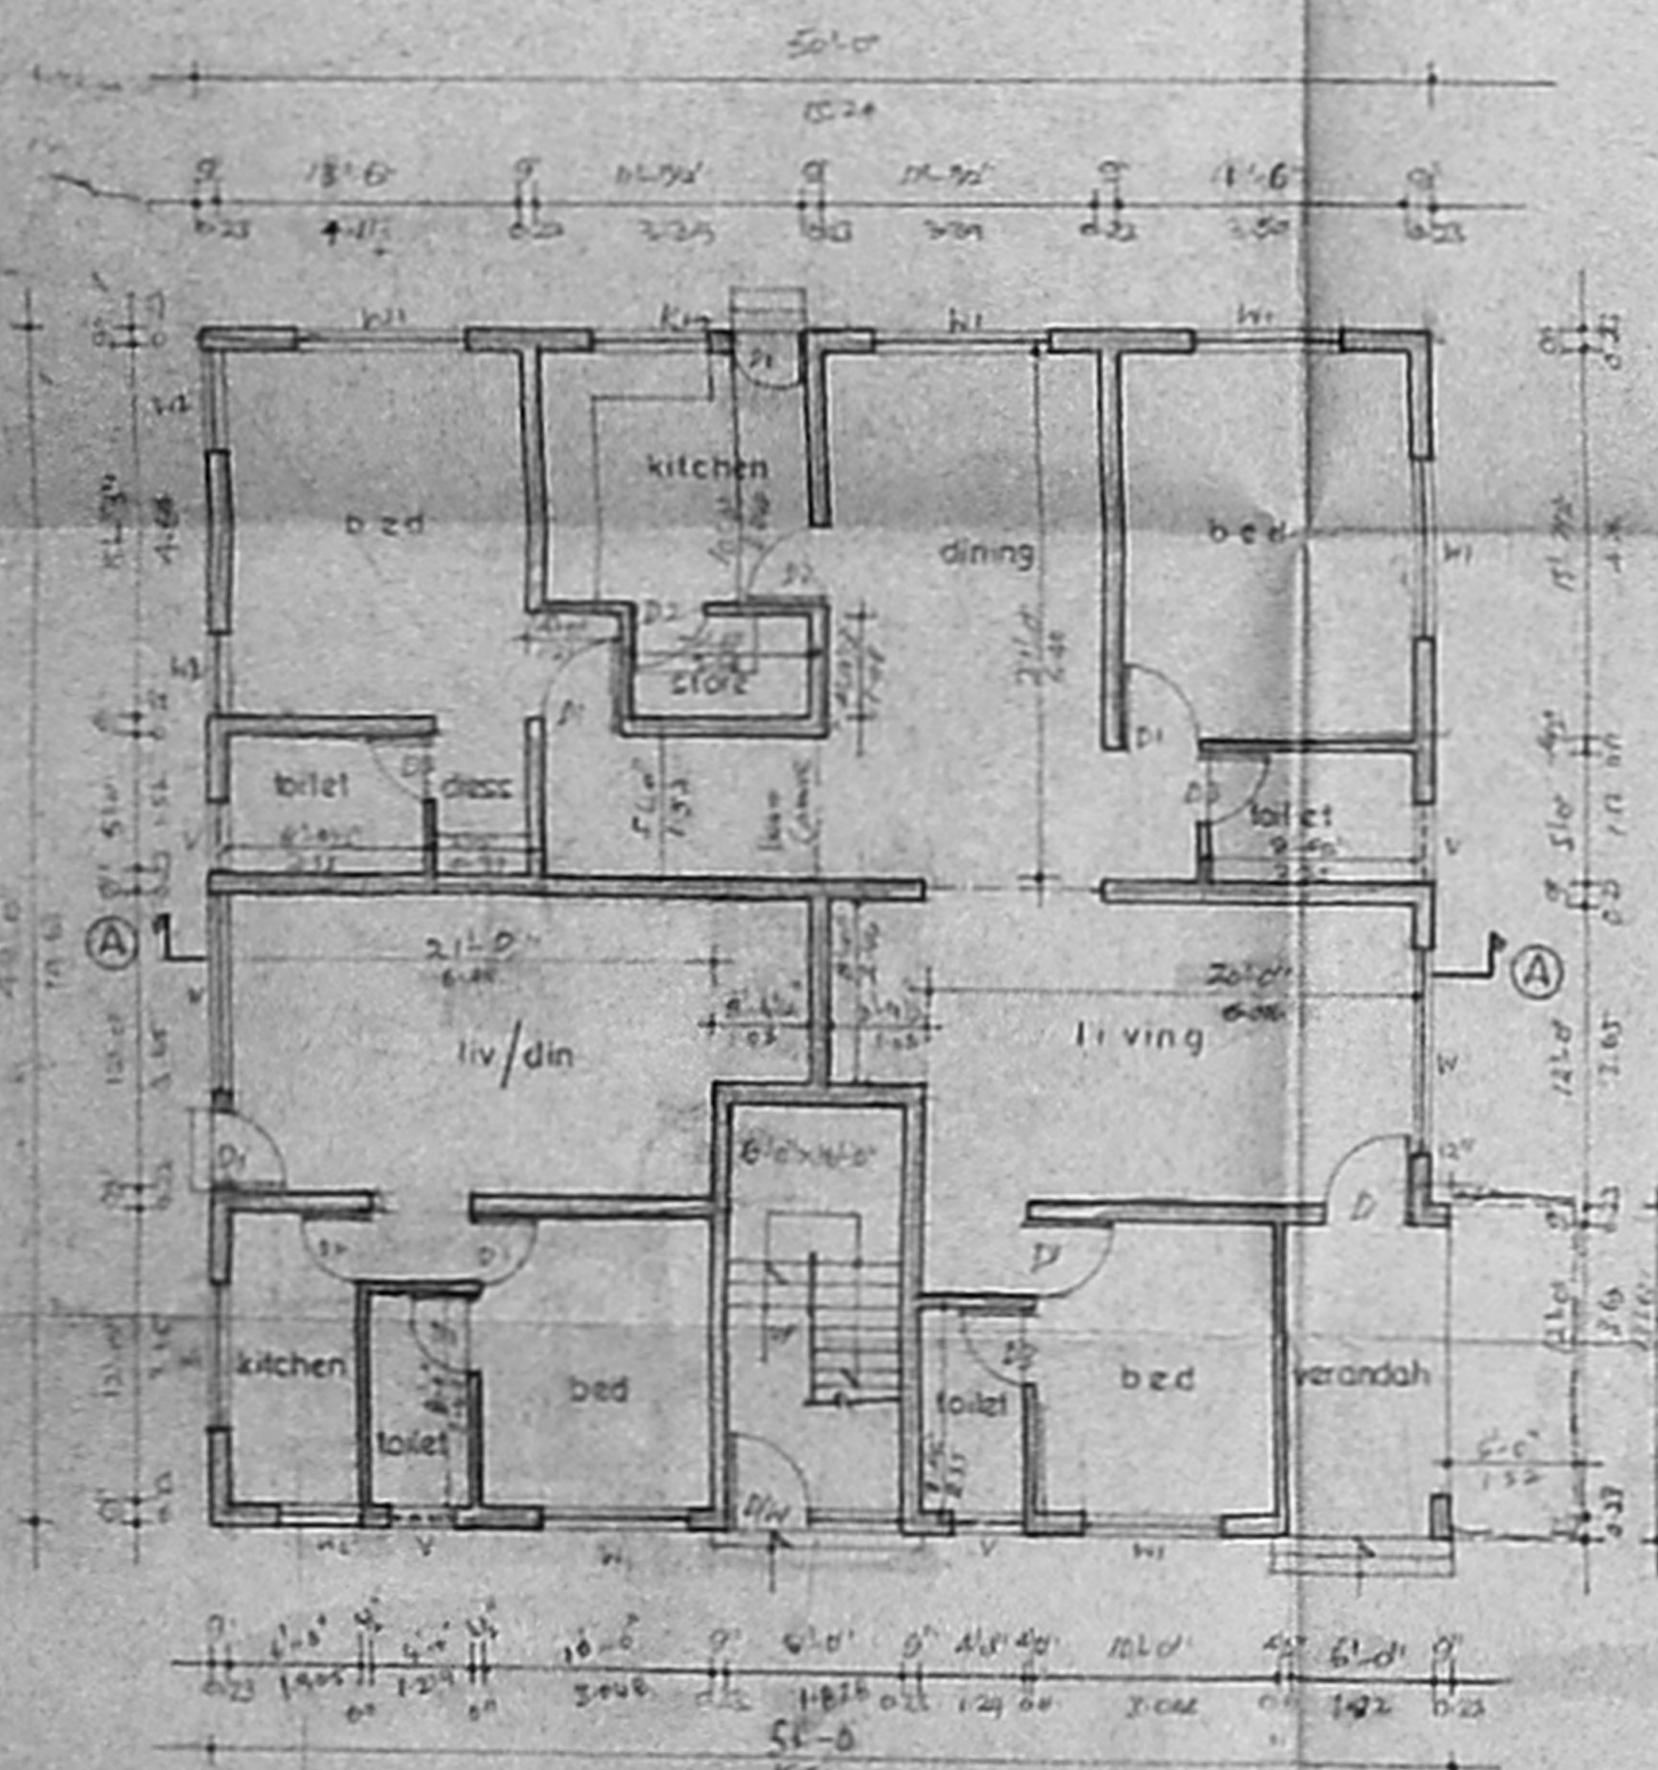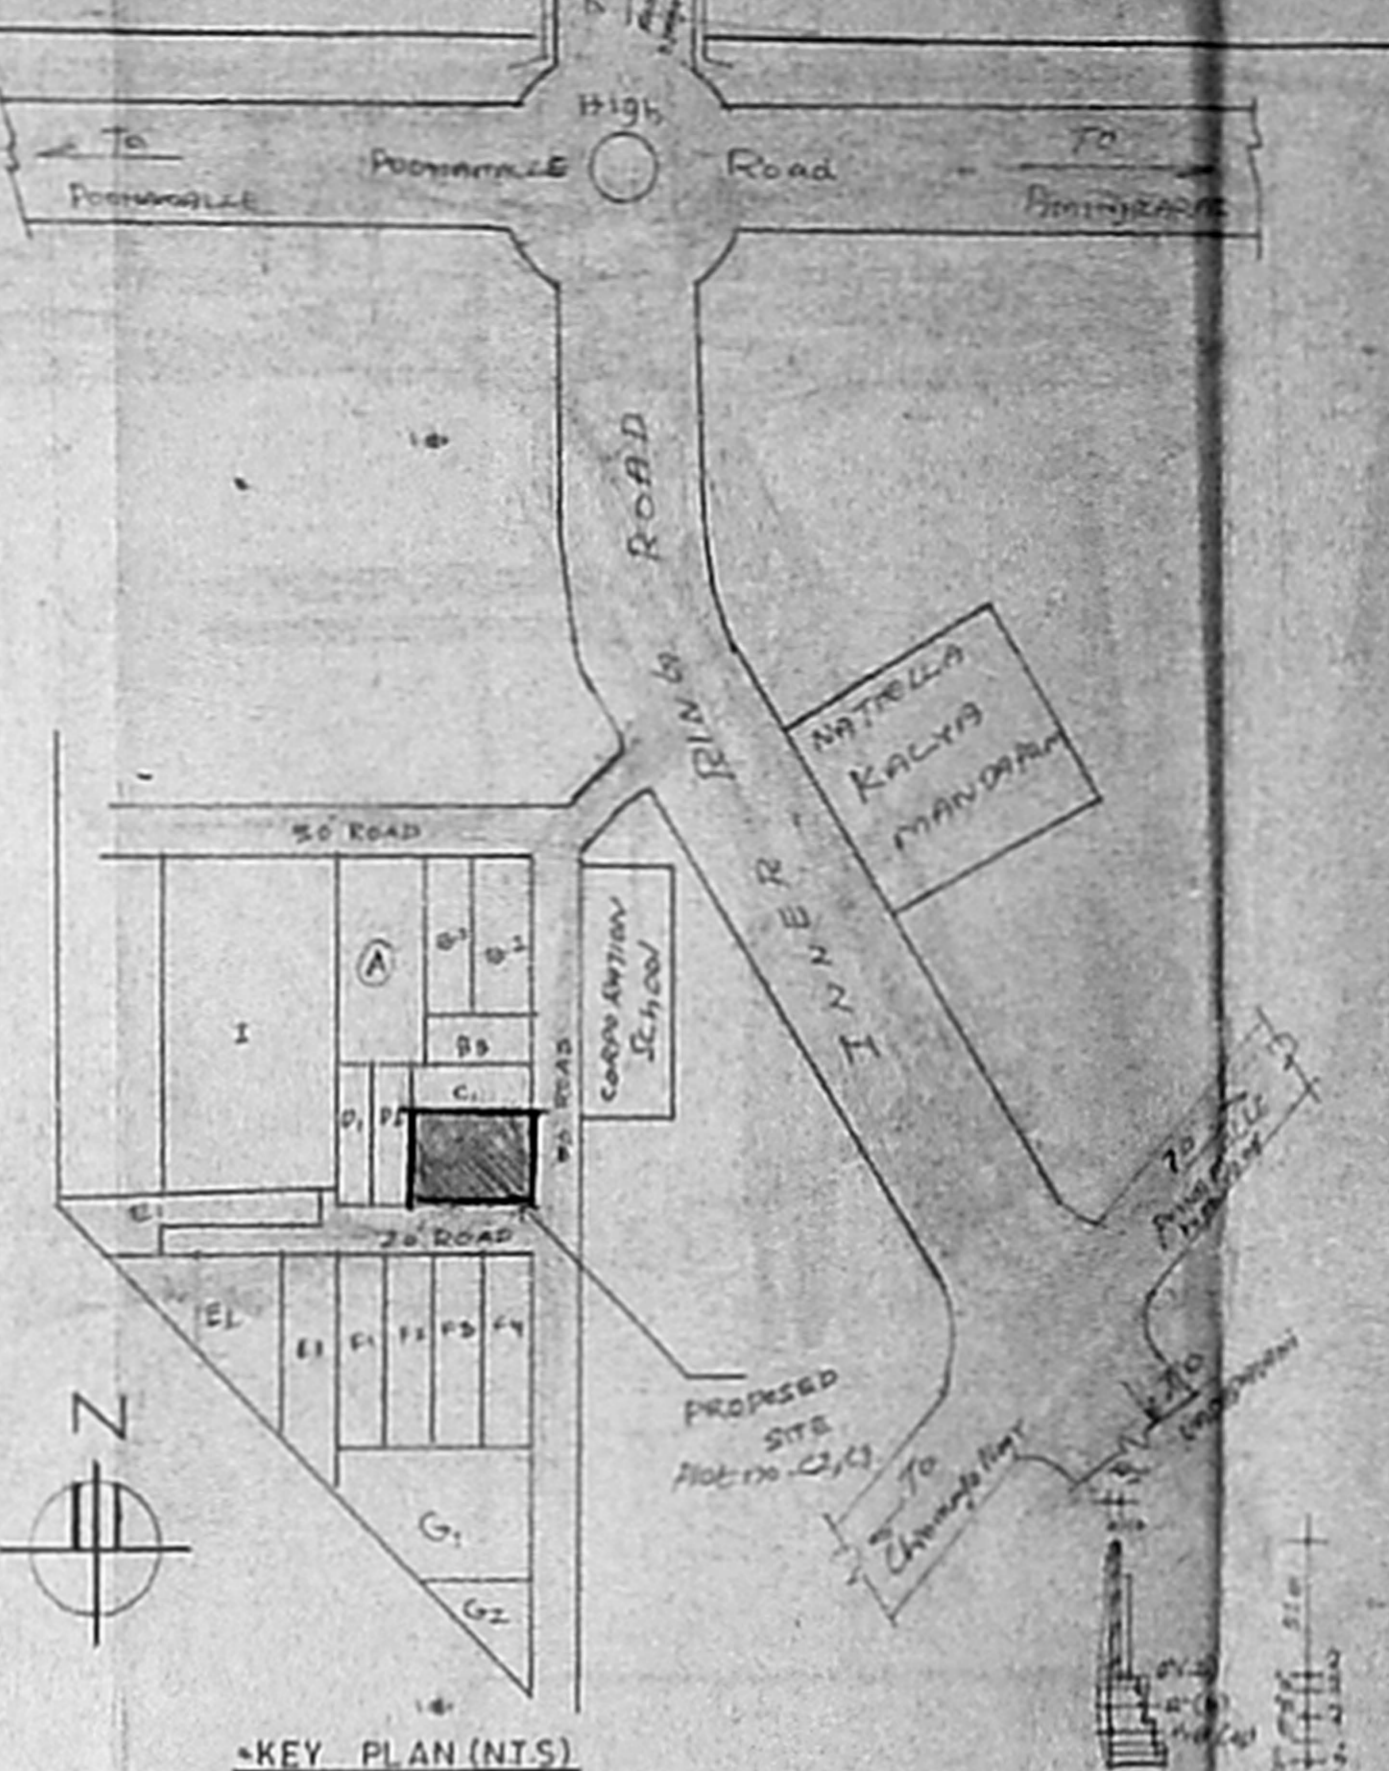


GROUND FLOOR PLAN

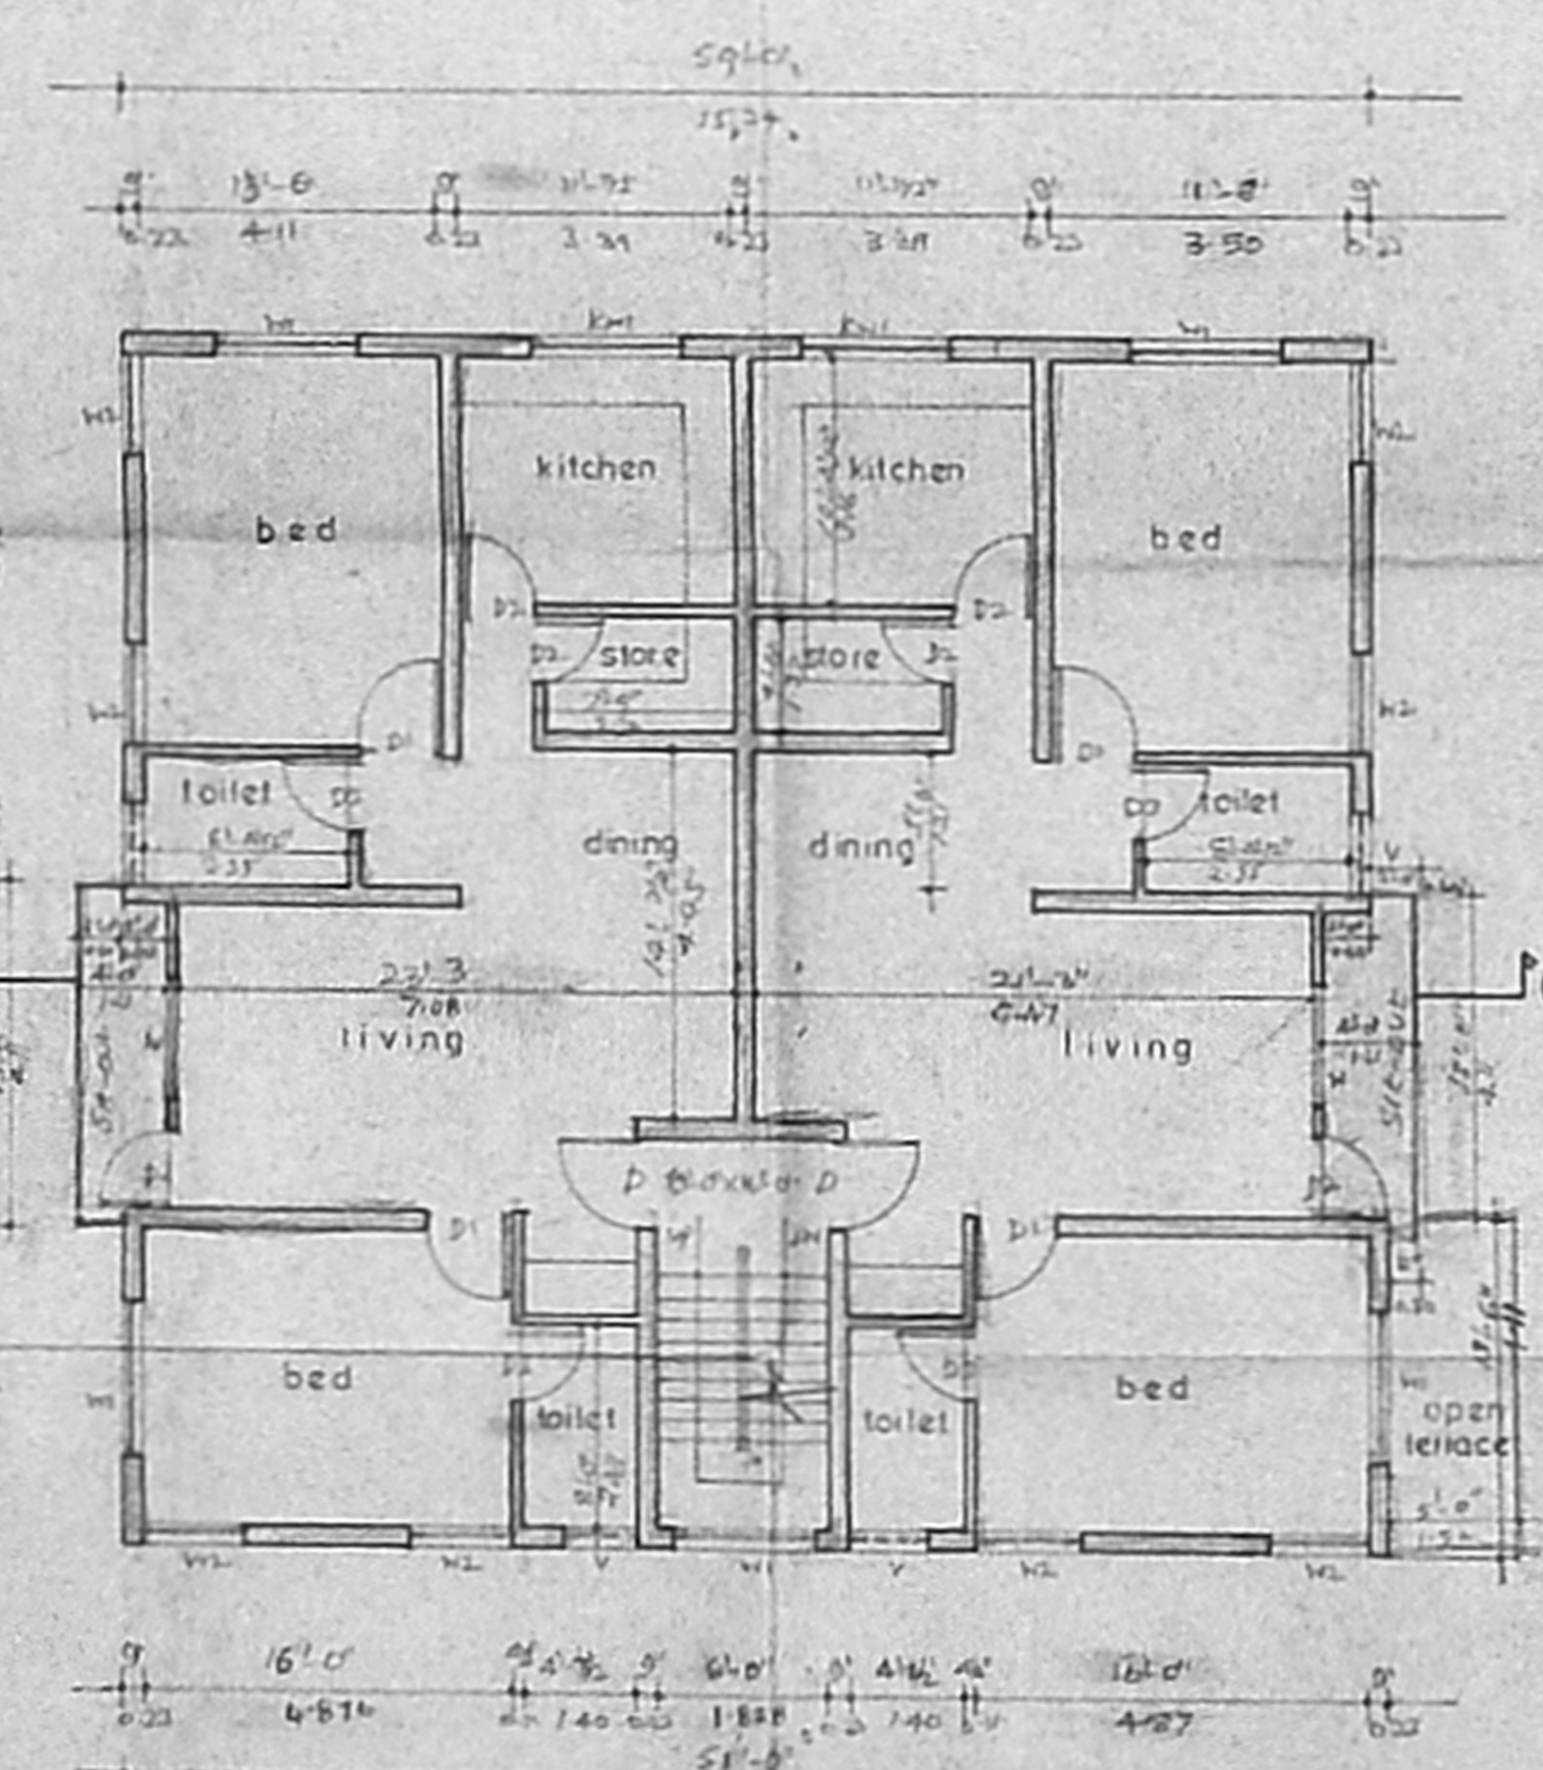


FIRST FLOOR PLAN

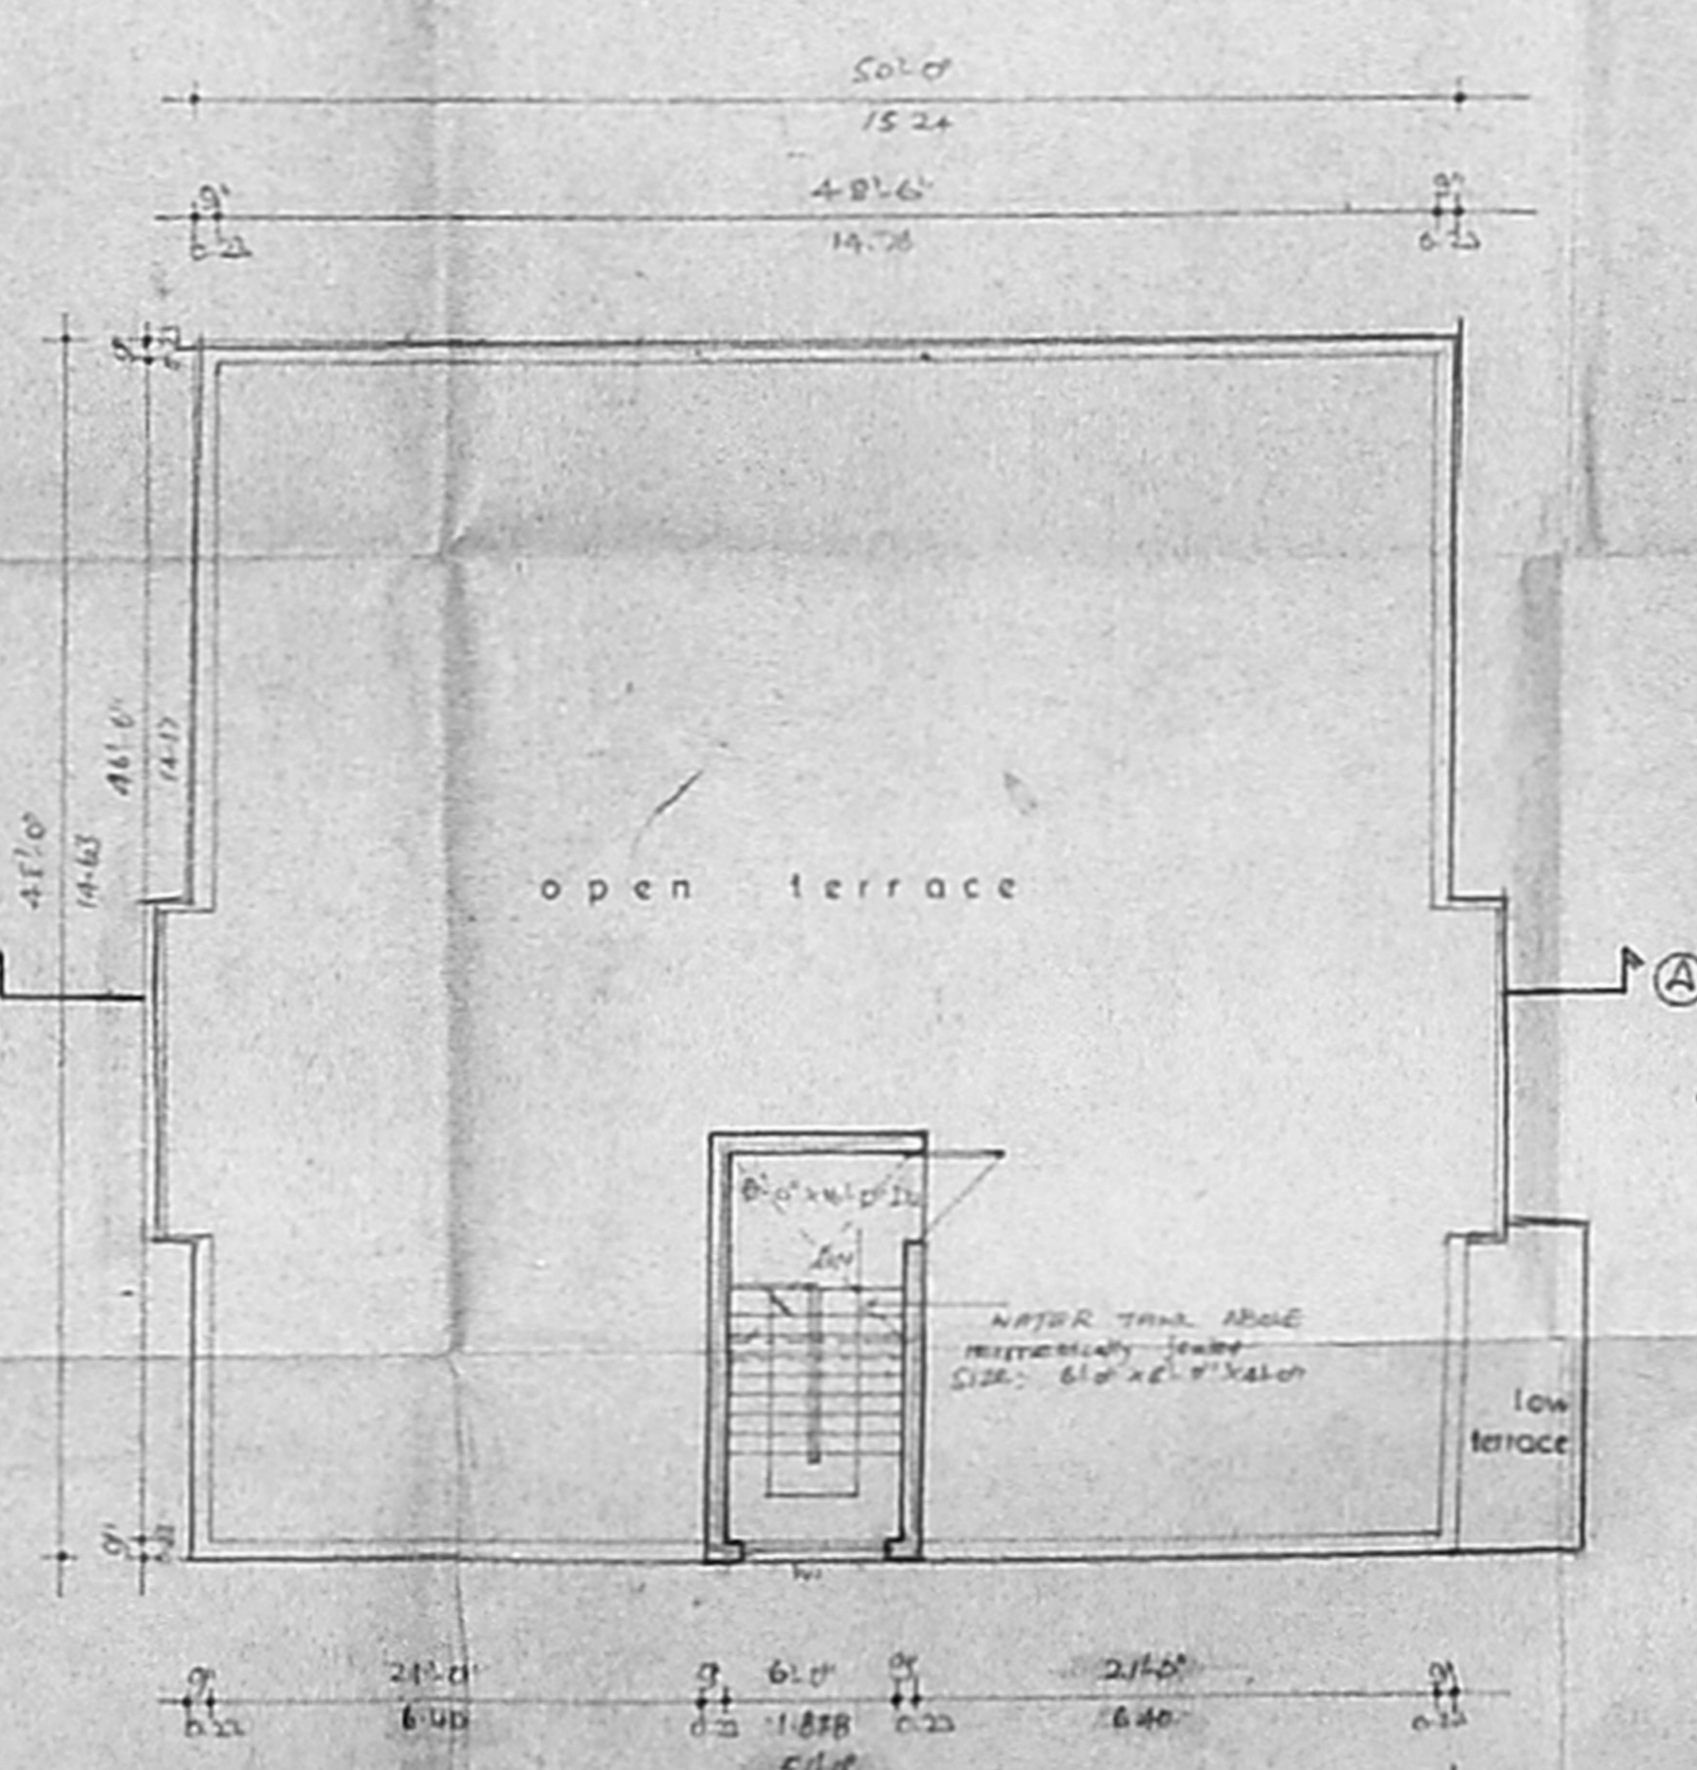

TERRACE FLOOR PLAN

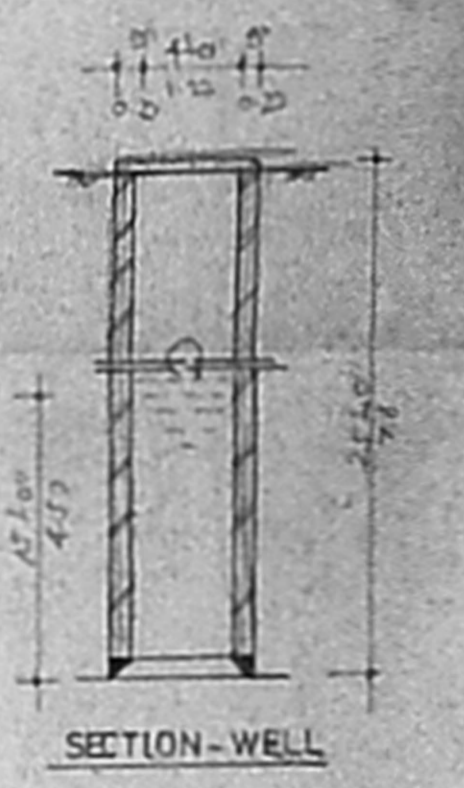

SECTION-WELL

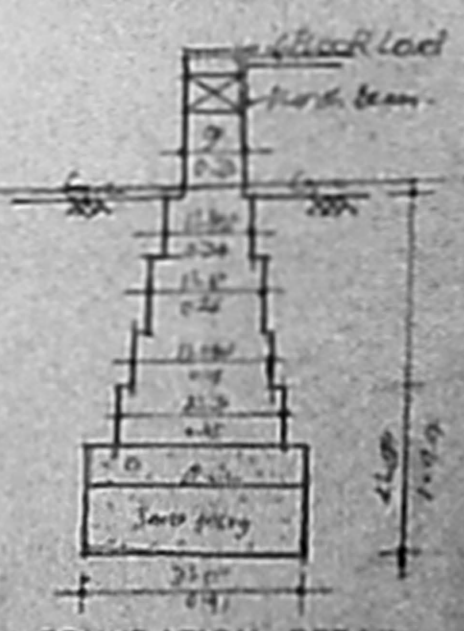

FOUNDATION DETAIL

02/17

SCHEDULE OF JOINERY		
TYPE	SIZE	DESCRIPTION
DW	36" x 70"	7.00 Flush Door
WD	36" x 56"	7.00 Flush Door Window
D	36" x 56"	7.00 Flush Door
M	36" x 36"	2.00
W	36" x 36"	2.00
SP	36" x 26"	2.00
N	36" x 56"	7.00 Flush Door Window
M	36" x 36"	2.00
W	36" x 36"	2.00
SP	36" x 26"	2.00
N	36" x 56"	7.00 Flush Door Window
M	36" x 36"	2.00
W	36" x 36"	2.00
SP	36" x 26"	2.00
N	36" x 56"	7.00 Flush Door Window

- SPECIFICATIONS**
- OPEN FOUNDATION
 - BRICK WORK IN BASEMENT, SUPER STRUCTURE AND PARAPET WALL ARE TO BE IN C15
 - RCC IN SLAB FOR ROOF SLAB, BEAM, COL.
 - FLOORING IN Mosaic
 - PURTYENING ARE ALL COLS
 - ALL WOOD WORKS ARE IN TEAK WOOD
 - THE COSTS OF FINISHES AND LIGHTS TO BE PROVIDED
 - THE COSTS OF CALLS MADE OVER THE COSTS OF FINISHES
 - THE CONTRACTOR SHALL BE RESPONSIBLE FOR THE COURSE OF PLAT TILES IN SLAB

AREA STATEMENT	SQ. FT.	SQ. M.
PLOT AREA	4861.296	451.79
GROUND FLOOR AREA	2613.50	224.30
FIRST FLOOR AREA	2466.75	228.25
TOTAL AREA	4880.25	453.55

REVISED DRAWING
 PROPOSED RESIDENTIAL BUILDING
 IN SURVEY NO - 58/1B PLOT NO. C28.C3,
 KOYAMBEDU,
 EGMORE NUNGAMBAKKAM TALUK
 MADRAS DISTRICT.

SCALE: 1:16'0" JOB NO - 324

PROPOSED ROAD BOUNDARY

architect

R. SATHYANARAYANA, B. ARCH.
 council of architecture.
 c.a. no 86/9895, RAJ-97,
 R-88, ANNA NAGAR,
 MADRAS - 600 040.