



SECTION ON WELL

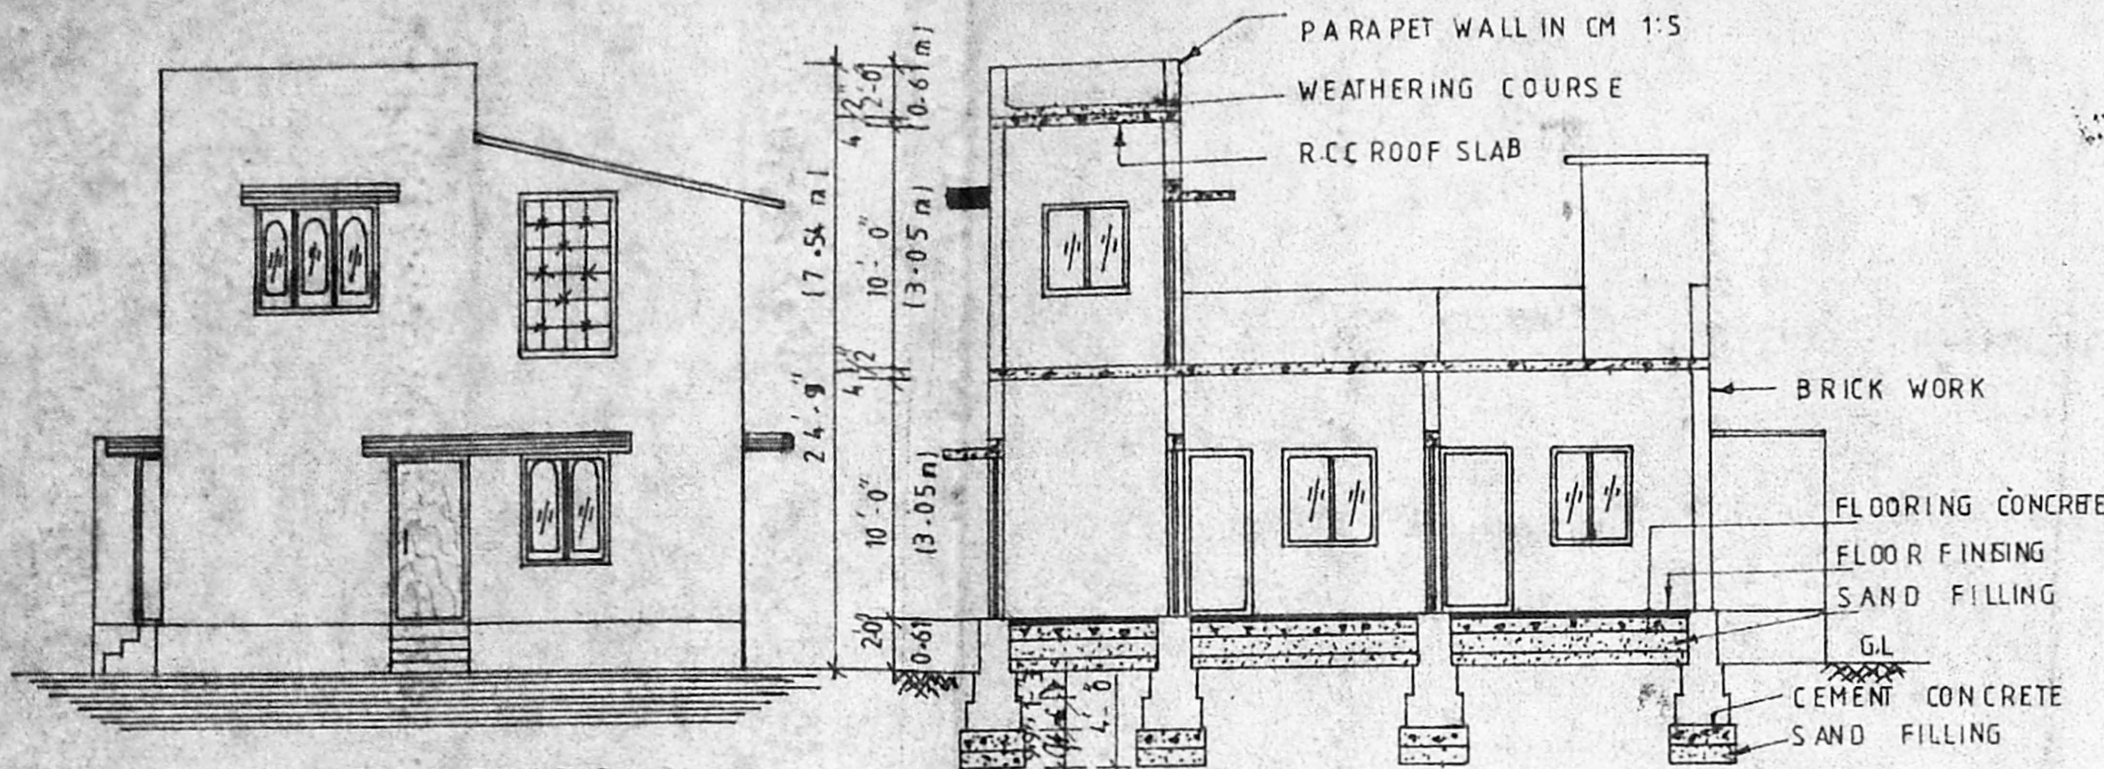


FRONT ELEVATION

SECTION ON - AB

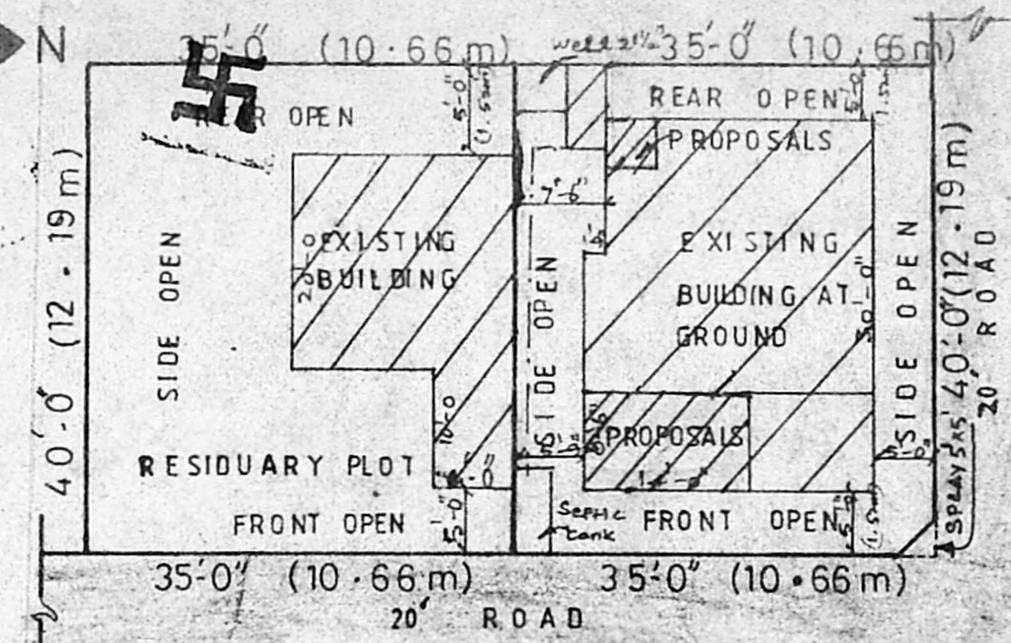

SITE PLAN
SCALE 1"=16'

PLAN SHOWING THE EXISTING CONSTRUCTION OF A RESIDENCE (TO BE REGULARISED) AND PROPOSED ADDITIONS IN FIRST FLOOR AT S.NO. 525/PT, PLOT NO. 17B MANICKAM NAGAR, THIRUVOTTIUR VILLAGE, THIRUVOTTIUR MUNICIPALITY, SAIDAPET TALUK, CHENGAI-MGR DISTRICT.
Scale - 1 inch = 8 feet (or) 1 cm = 1 metre

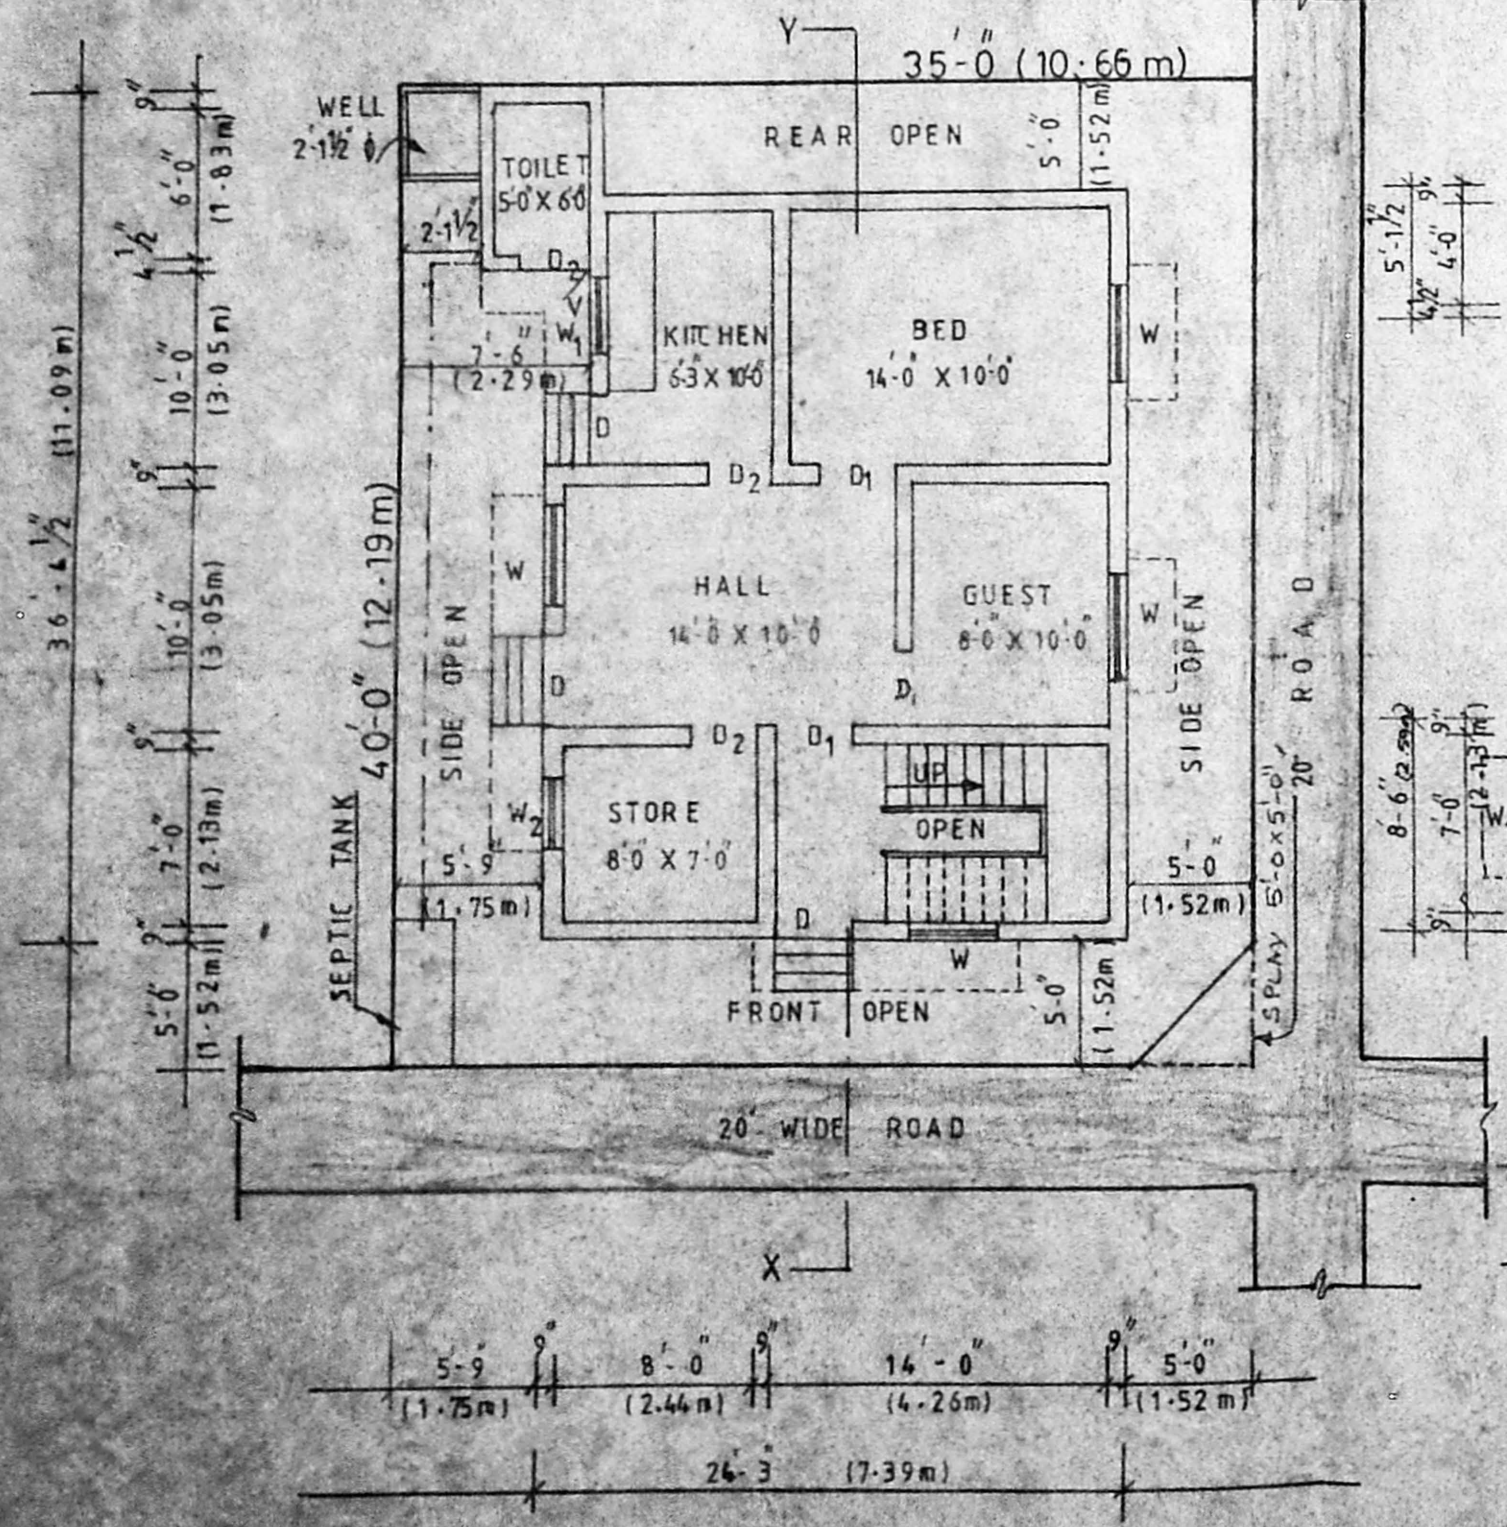

EXTG. GROUND FLOOR PLAN


Planning Permit No. A/1691/92

APPROVED


SUBJECT TO THE CONDITIONS IN THIS OFFICE LETTER.

No. A2/20425/92


FOR MEMBER SECRETARY
MADRAS METROPOLITAN
DEVELOPMENT AUTHORITY
MADRAS - 600 008.

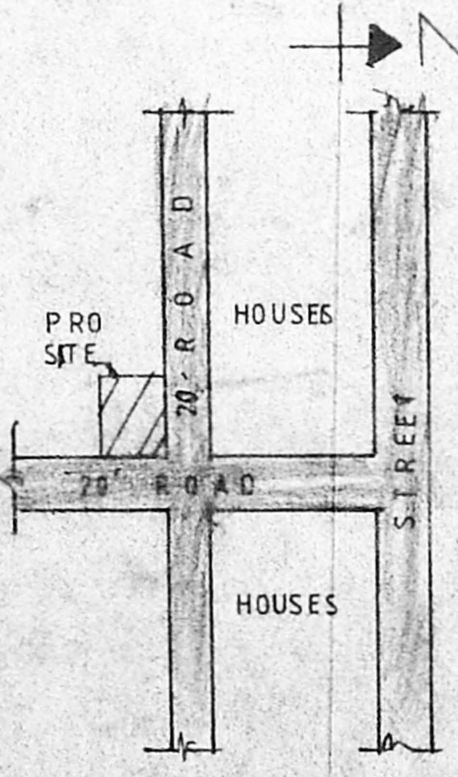

KEY PLAN
(NOT TO SCALE)

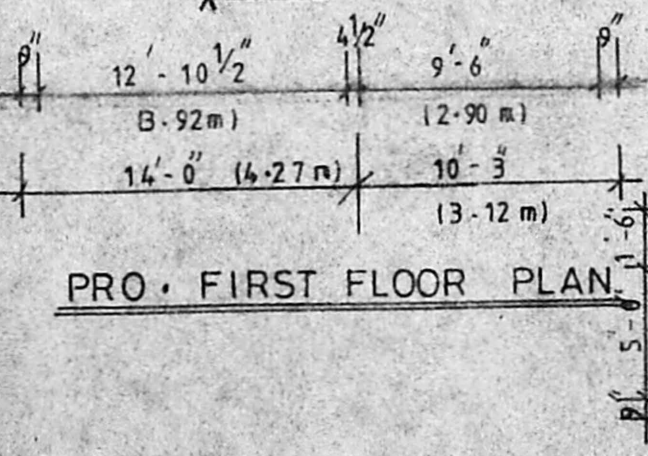

PRO. FIRST FLOOR PLAN

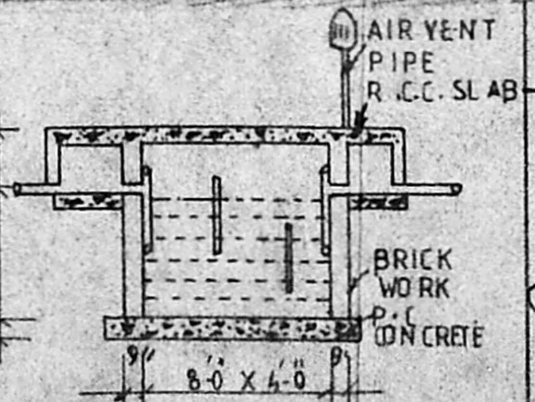

SECTION OF SEPTIC TANK

JOINERY DETAILS			
	Feet	Metre	
D FLUSH DOOR	3'-3" X 6'-6"	1.00 X 2.00	
D ₁ FLUSH DOOR	3'-0" X 6'-0"	0.91 X 2.00	
D ₂ PANELLED DOOR	2'-6" X 6'-0"	0.76 X 2.00	
W GLAZED WINDOW	4'-0" X 4'-0"	1.22 X 1.22	
W ₁ GLAZED WINDOW	3'-0" X 4'-0"	0.91 X 1.22	
W ₂ GLAZED WINDOW	2'-6" X 4'-0"	0.76 X 1.22	
V VENTILATOR	2'-6" X 2'-0"	0.76 X 0.61	

AREA DETAILS			
	SQ. FT.	SQ. MT.	
TOTAL AREA OF PLOT	1400	130.06	
RESIDUARY PLOT VACANT	1400	130.06	
EXTG. BUILDING	750	69.68	
OPEN SPACE	650	60.39	
PRO. CONSTRUCTION IN FIRST FLOOR	140	13.02	
PLOT COVERAGE 63%			F.S. 1 = 0.63

COLOUR INDEX			
EXISTING ROAD			
PRO. CONSTRUCTION			
APPLICANT'S SITE			

S. Murali
S. MURALI.
Licensed Surveyor,
Thiruvottiur Municipality,
6-D. Amsagarden 1st St.,
Thiruvottiur, Madras-19/
(V.R. PARAMANANDAM)
APPLICANT SIGNATURE
LICENSED SURVEYOR