

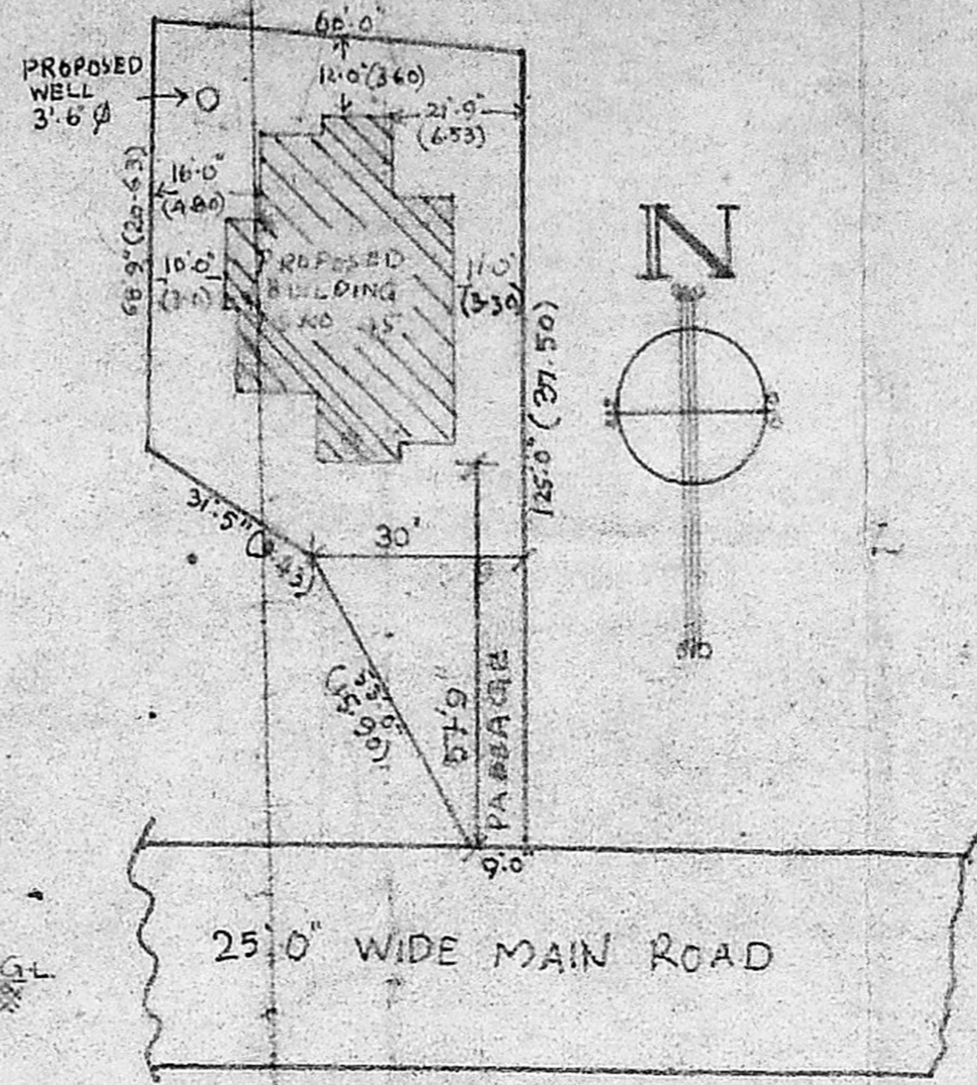


PLAN SHOWING THE PROPOSED CONSTRUCTION OF RESIDENTIAL BUILDING AT BLOCK NO:1, T.S.NO:41, EKKATTU THANGAL, GUINDY, MADRAS.

SCALE 1" = 8'-0" (1:100)

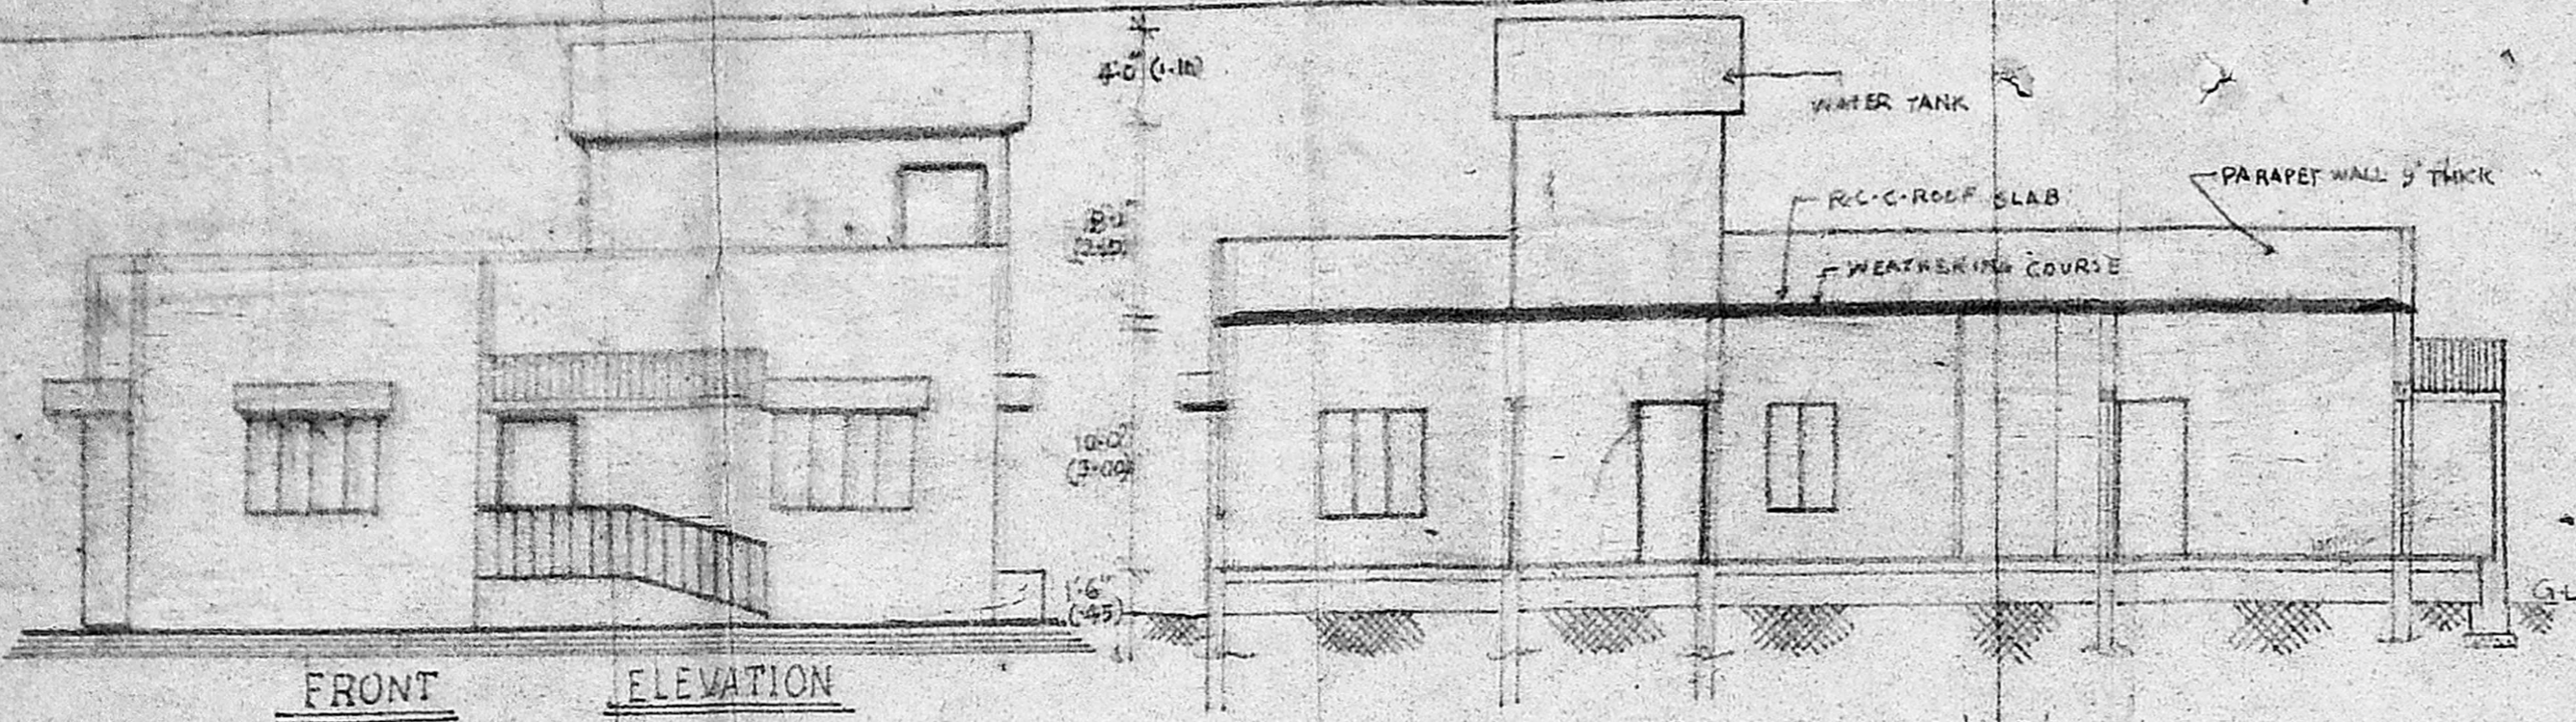

SITE PLAN SCALE 1" = 32'-0" (1:400)

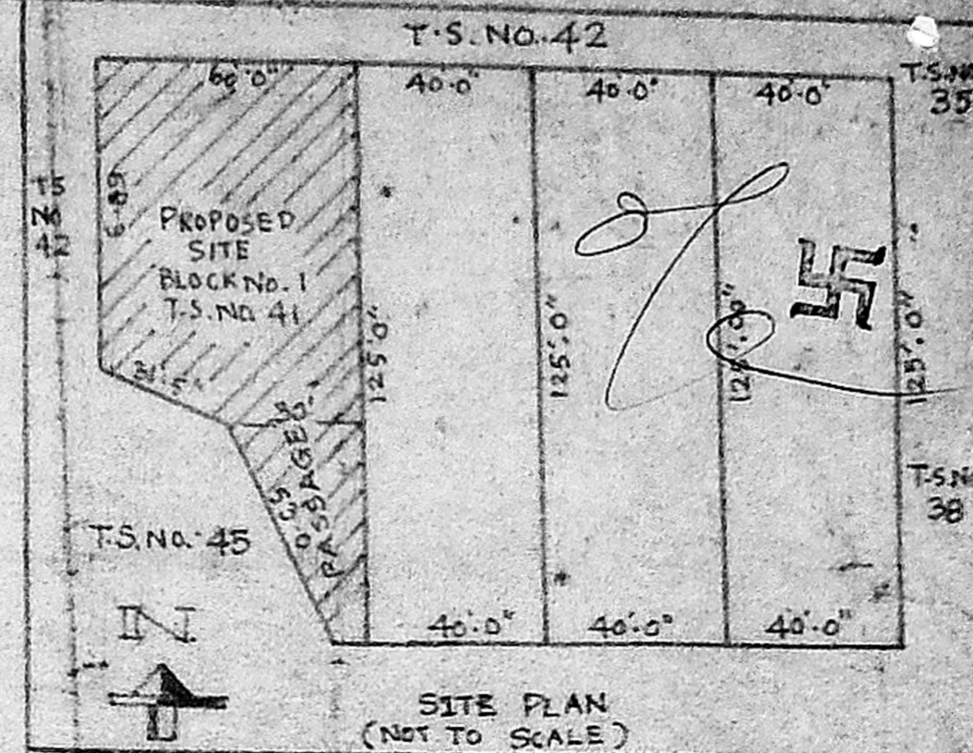

REFERENCE

D	T.W. FRAMED FLUSH DOOR	4'-0" x 6'-6" (1.20 x 1.95)
D1	- DO -	3'-6" x 6'-6" (1.05 x 1.95)
DE	T.W. FRAMED PANEL DOOR	3'-0" x 6'-6" (0.90 x 1.95)
D3	- DO -	2'-6" x 6'-6" (0.75 x 1.95)
W	T.W. FRAMED GLAZED WINDOW	6'-0" x 4'-6" (1.80 x 1.35)
W1	- DO -	4'-8" x 4'-6" (1.35 x 1.35)
W2	- DO -	3'-0" x 4'-6" (0.90 x 1.35)
W3	- DO -	4'-0" x 3'-6" (1.20 x 1.05)
V	T.W. FRAMED GLAZED VENTILATOR	2'-0" x 1'-6" (0.60 x 0.45)

SPECIFICATION

- FOUNDATION R.C.C. 1:4:8 MAT CONCRETE
- BRICK WORK IN C.M. 1:6 IN FOUNDATION
- ALL R.C.C. SLABS, LINTELS, SILL SHAPES ETC. TO BE IN C.M. 1:4:12
- ALL WOOD WORKS IN BEST INDIAN TEAK WOOD
- WALL PLASTERING IN C.M. 1:5 MIX
- FLOOR FINISHING & CEILING PLASTERING IN C.M. 1:3 MIX
- WEATHERING COURSE IN LIME WITH BRICK JELLY MIX CONCRETE

EXTENT PARTICULARS


PLOT AREA: 4913 SQ. FT. (528.85 SQ. M)
 BUILT UP AREA: GROUND FLOOR: 621 SQ. FT. (74.49 SQ. M)
 FIRST FLOOR: 176 SQ. FT. (18.94 SQ. M)

INDEX


- PROPOSED WORK
- ROAD
- BOUNDARY

Per your
 (M. Mangayarkarasi)
 OWNER

Rajana Venkateswaran
RAJANA VENKATESWARAN
 BARCH. A.I.A., M.C.A.,
 REGISTERED ARCHITECT, C.A. NO: 7205
 LICENSED SURVEYOR
 CORPORATION OF MADRAS R. A. NO. 145
 AE-33, ANNA NAGAR, MADRAS 600 040.
 LICENSED SURVEYOR

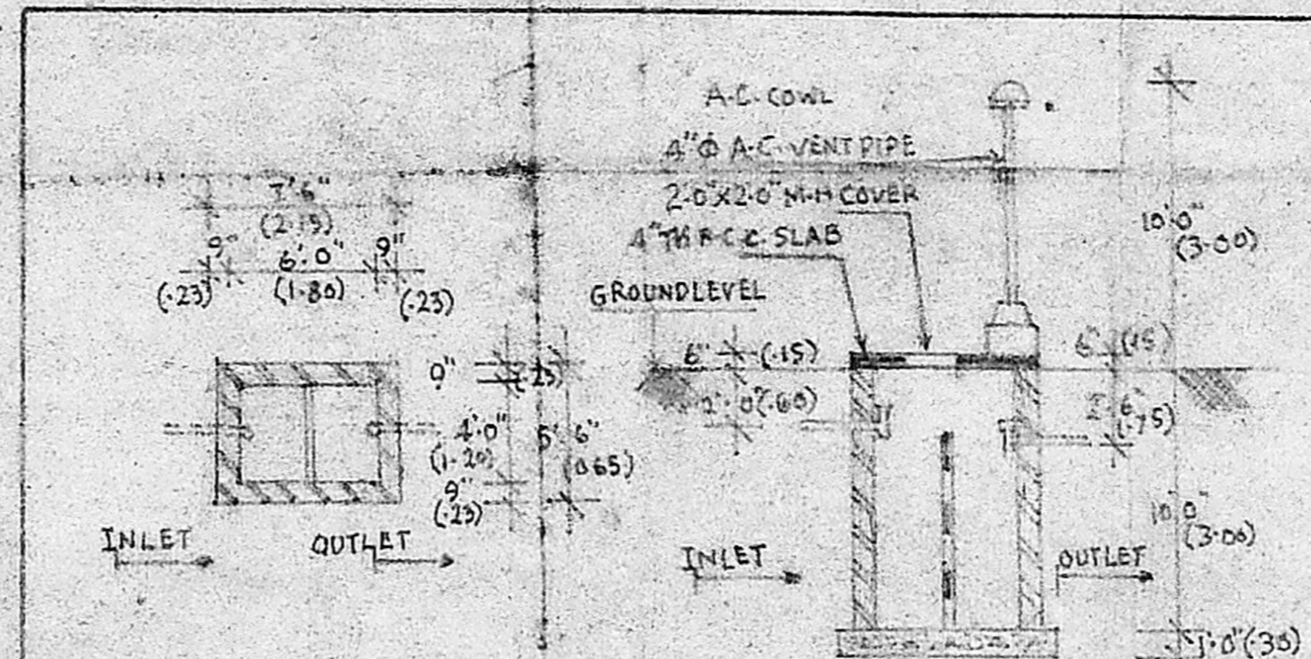


SEPTIC TANK SCALE 1" = 8'-0" (1:100)

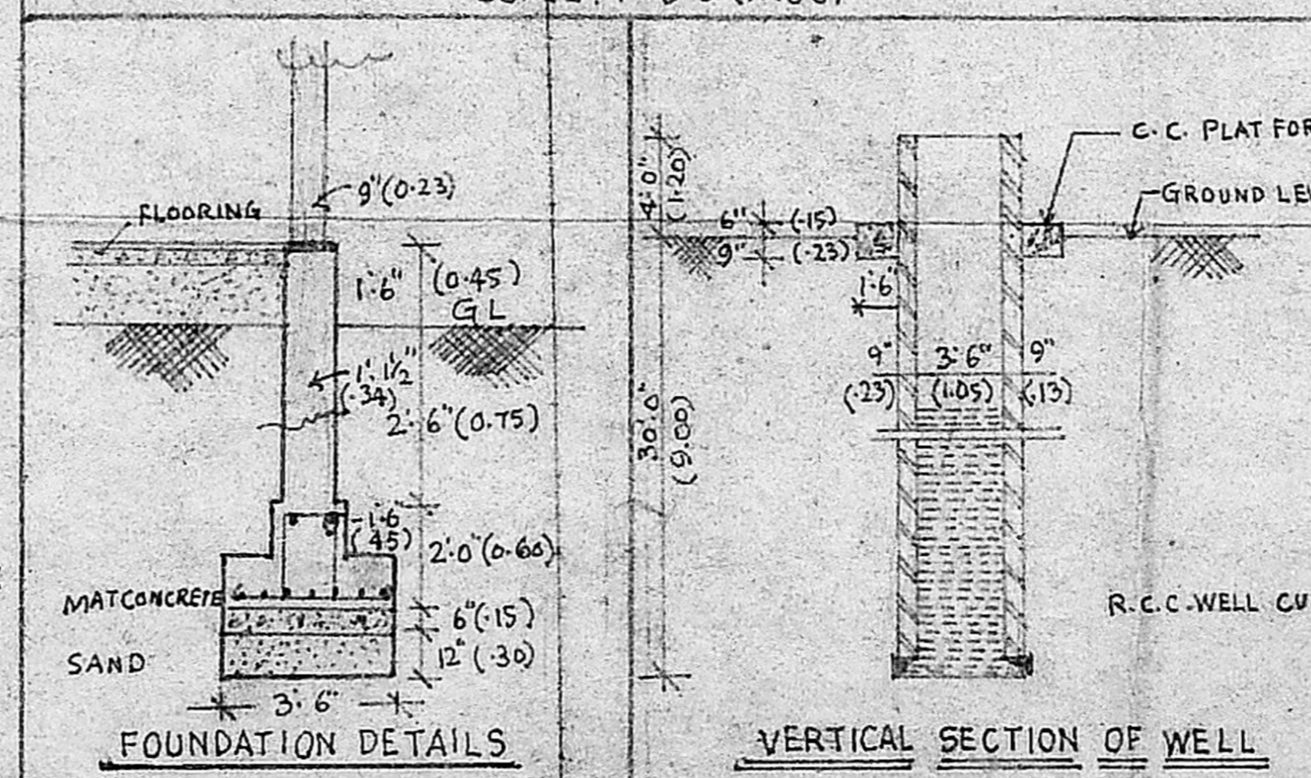

FOUNDATION DETAILS

VERTICAL SECTION OF WELL

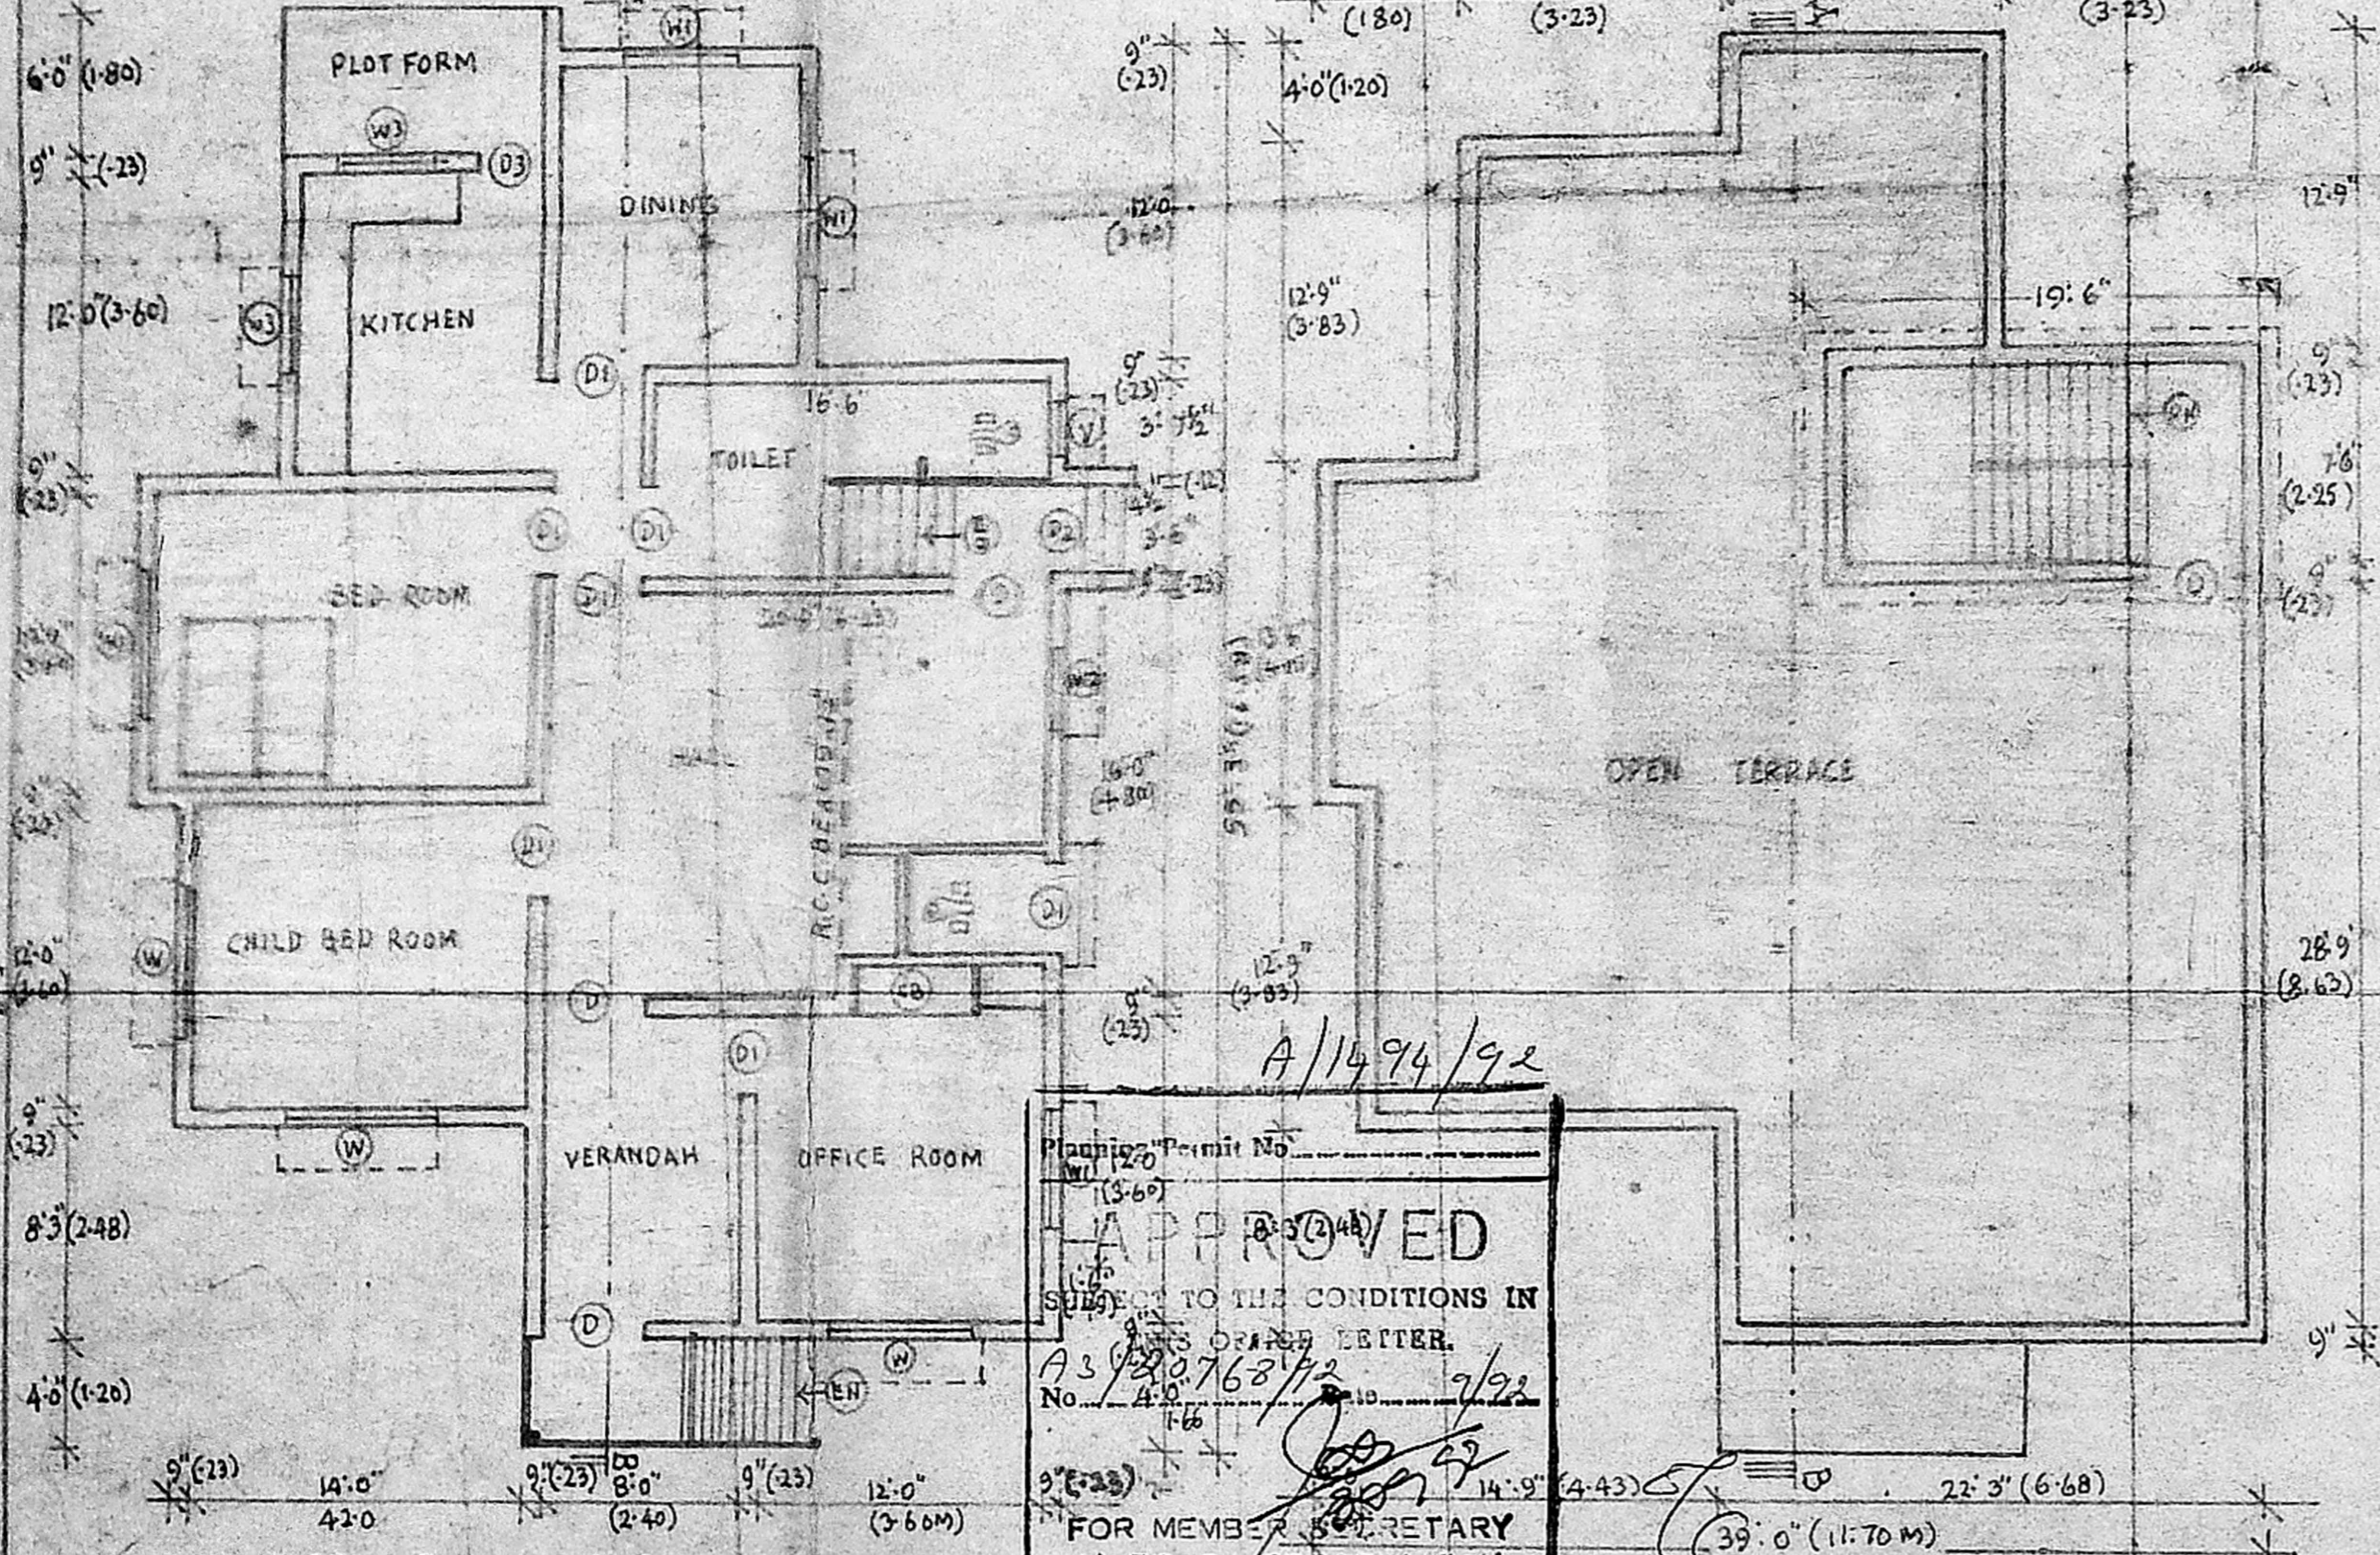

A/1494/92
 Planning Permit No. 1567
APPROVED
 SUBJECT TO THE CONDITIONS IN
 THESE ORANGE LETTERS.
 No. 43/20762/92
 FOR MEMBER SECRETARY
 MADRAS METROPOLITAN
 DEVELOPMENT AUTHORITY
 MADRAS - 600 008.