


FRONT ELEVATION

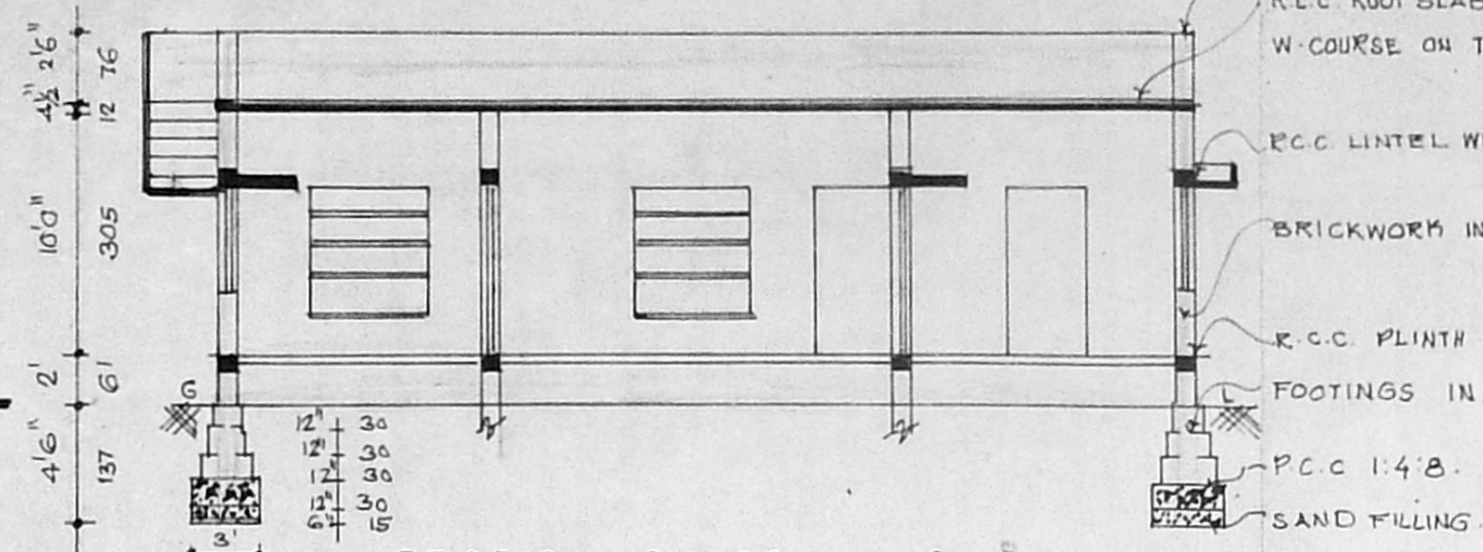


SECTION ON CC

Security plan


3" TH PARAPET WALL WITH 2'6" HT.
 R.C.C. ROOF SLAB 1:2:4 MIX WITH W-COURSE ON TOP.
 R.C.C. LINTEL WITH SUNSHADE
 BRICKWORK IN CM. 1:6
 R.C.C. PLINTH BEAM
 FOOTINGS IN BRICKWORK
 P.C.C. 1:4:8.
 SAND FILLING.

WELL SECTION


A/23258/61/93
 Planning Permit No. **APPROVED**
 SUBJECT TO THE CONDITIONS IN THIS OFFICE LETTER.
 A3/20886/92/10 Date 19/3/93
 FOR MEMBER SECRETARY
 MADRAS METROPOLITAN
 DEVELOPMENT AUTHORITY
 MADRAS - 600 008.

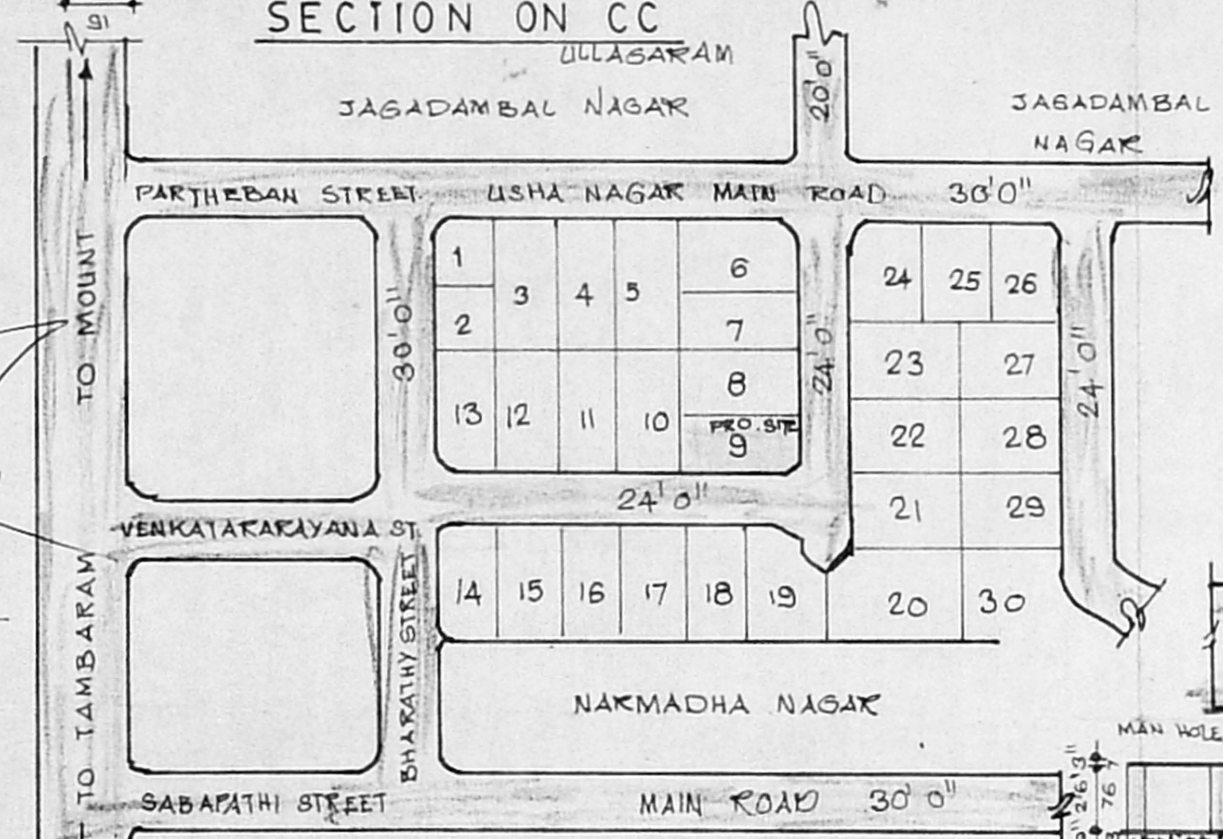


KEY PLAN N.T.S.

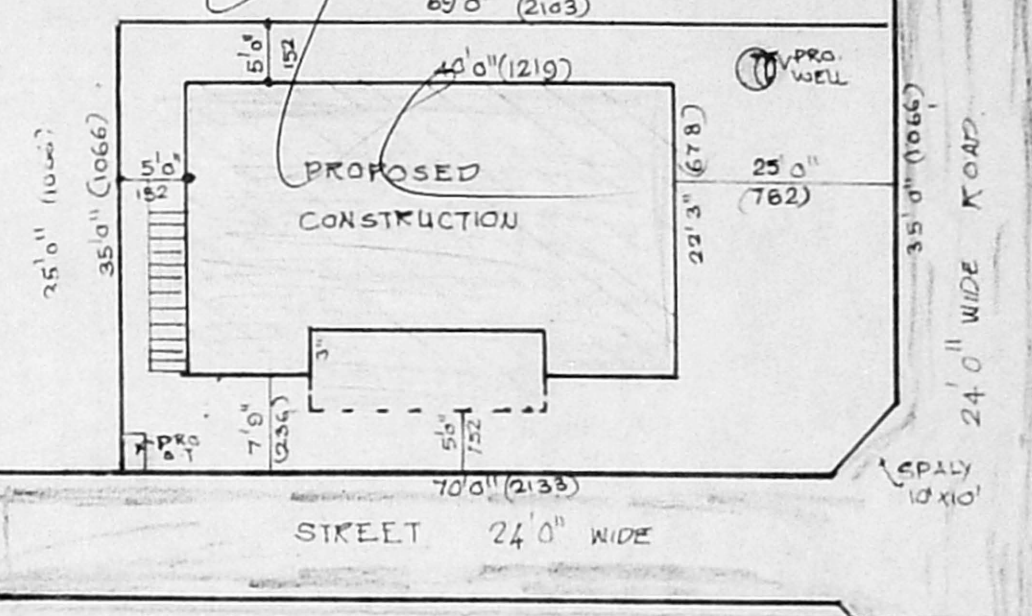

SITE PLAN
 SCALE: 1"=16'0" (1:200)

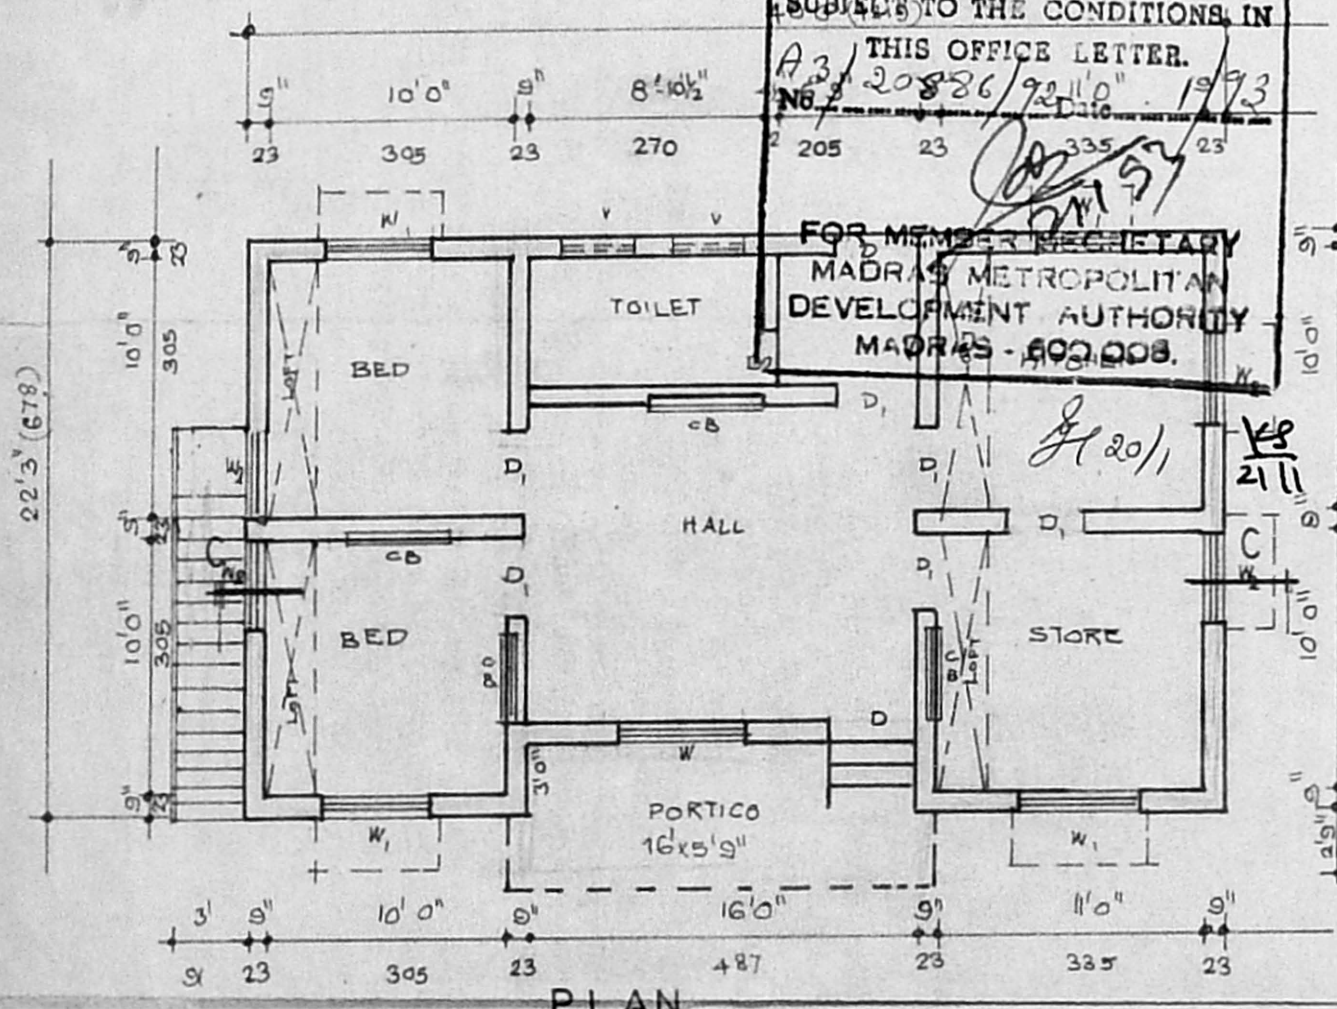

PLAN

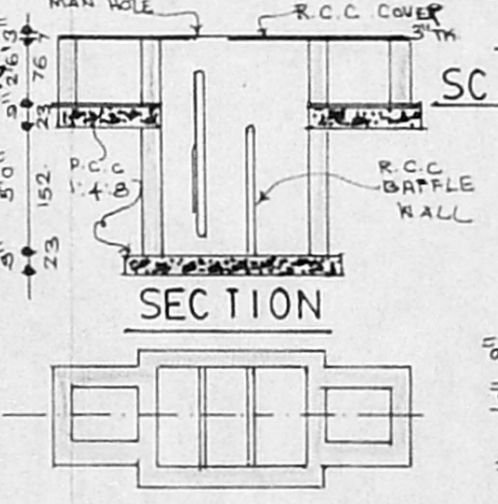

SECTION

PLAN. S.T. DETAIL.

JOINERY			
D	DOOR	3'3" x 6'6"	(99 x 200)
D1	DOOR	3'0" x 6'6"	(91 x 200)
D2	DOOR	2'6" x 6'6"	(76 x 200)
W	WINDOW	4'6" x 4'0"	(137 x 122)
W1	WINDOW	4'0" x 4'0"	(122 x 122)
W2	WINDOW	3'6" x 4'0"	(106 x 122)
V	VENTILATOR	3'0" x 2'0"	(91 x 61)

PLAN SHOWING THE PROPOSED CONSTRUCTION
 IN PLOT NO.9, S.NO.32/1&2, AT ULLAGARAM VILLAGE,
 SAIDAPET TALUK, CHENGAI M.G.R. DT.
 SCALE: 1"=8'0" (1:100)

AREA STATEMENT			
PLOT AREA	2432.5	SFT.	226 SM
PLINTH AREA	819.87		76 SM
PLOT COVERAGE	33%		
STAIR DETAIL			
TREAD	9"	(23)	WIDTH 30"(91)
RISE	6"	(15)	

LEGEND	
BOUNDARY	
PROPOSED	
ROAD	
S.T. S. Armanathan	
OWNER	

S. Armanathan
 Consulting Engineer,
 LICENSED SURVEYOR,
 Alandur & Tambaram Municipality
 Office: No-7, New Colony Main Road
 Adambakkam, Madras - 600 088.
 (Opp. Adambakkam Bus Station)