



FRONT ELEVATION.

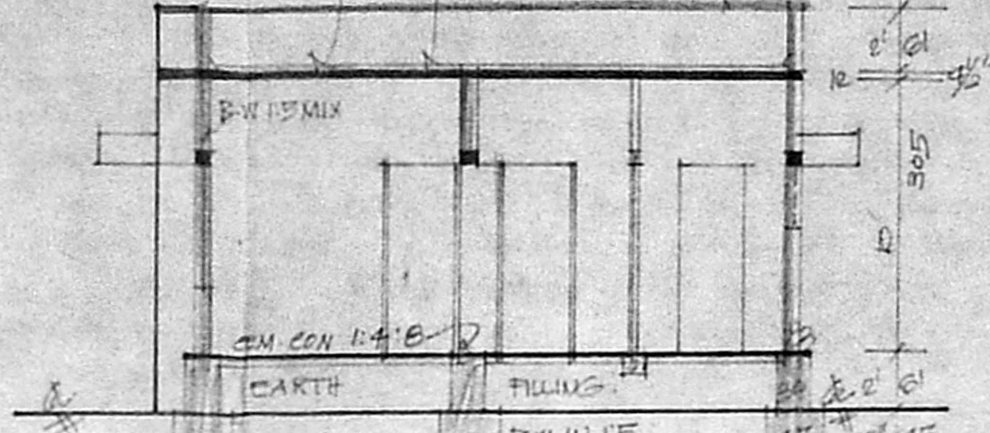

SECTION ON-AA'

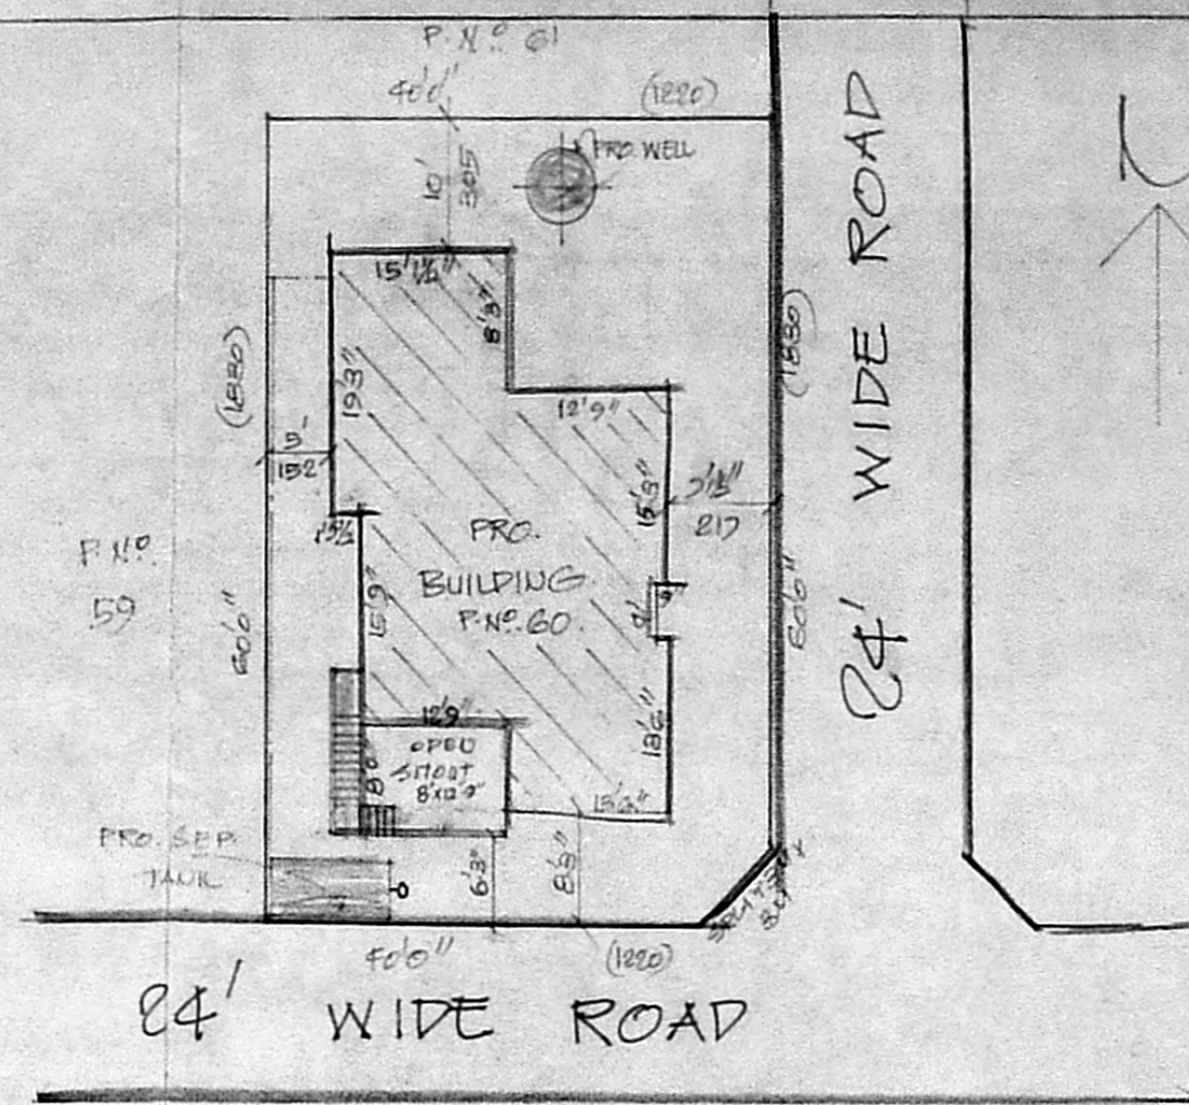

SITE PLAN


SCALE 1:200.

COLOUR INDEX

- PROPOSED ROAD
- SITE BOUNDARY
- APPD PLOT

STAIR CASE DETAILS:


- WIDTH 75 CMS
- RAISE 12 CMS
- TREAD 23 CMS

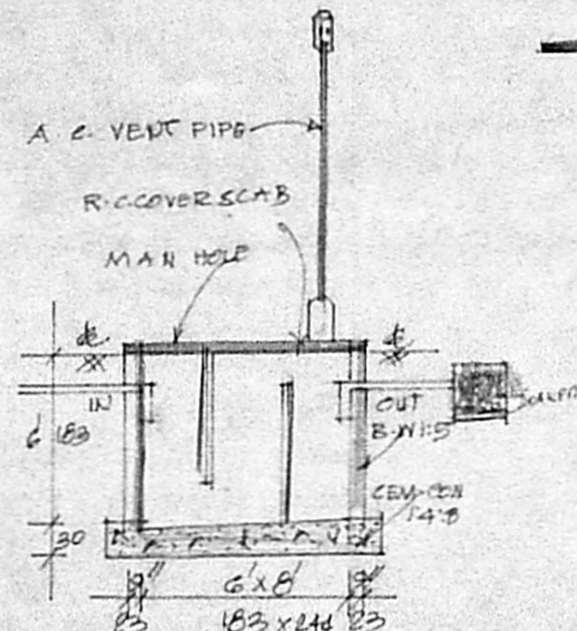


SEC. OF SEPT. TANK.

REFERENCE :-

- D DOOR 100 X 213
- D1 DOOR 91 X 183
- D2 DOOR 75 X 183
- W WINDOW 91 X 135
- W1 WINDOW 135 X 135
- V VENT 91 X 61
- V1 VENT 45 X 61

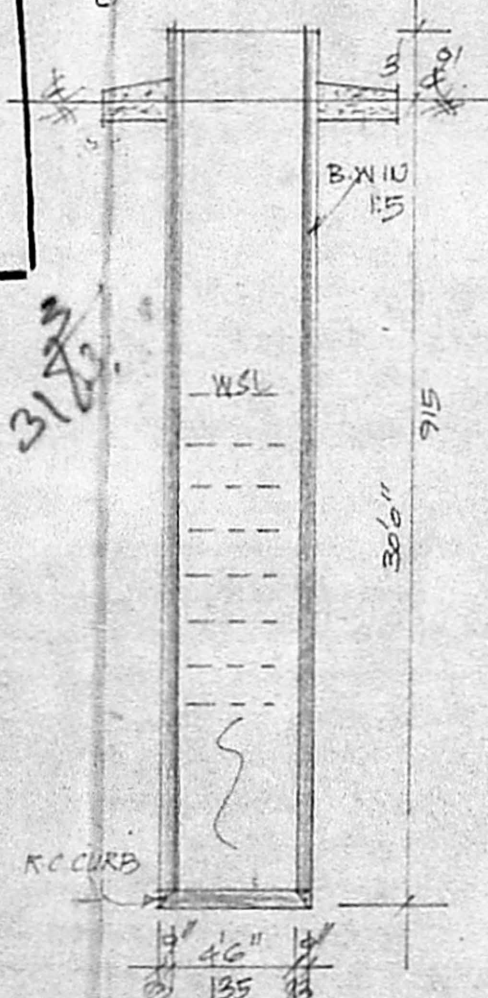


SEC. OF WELL.

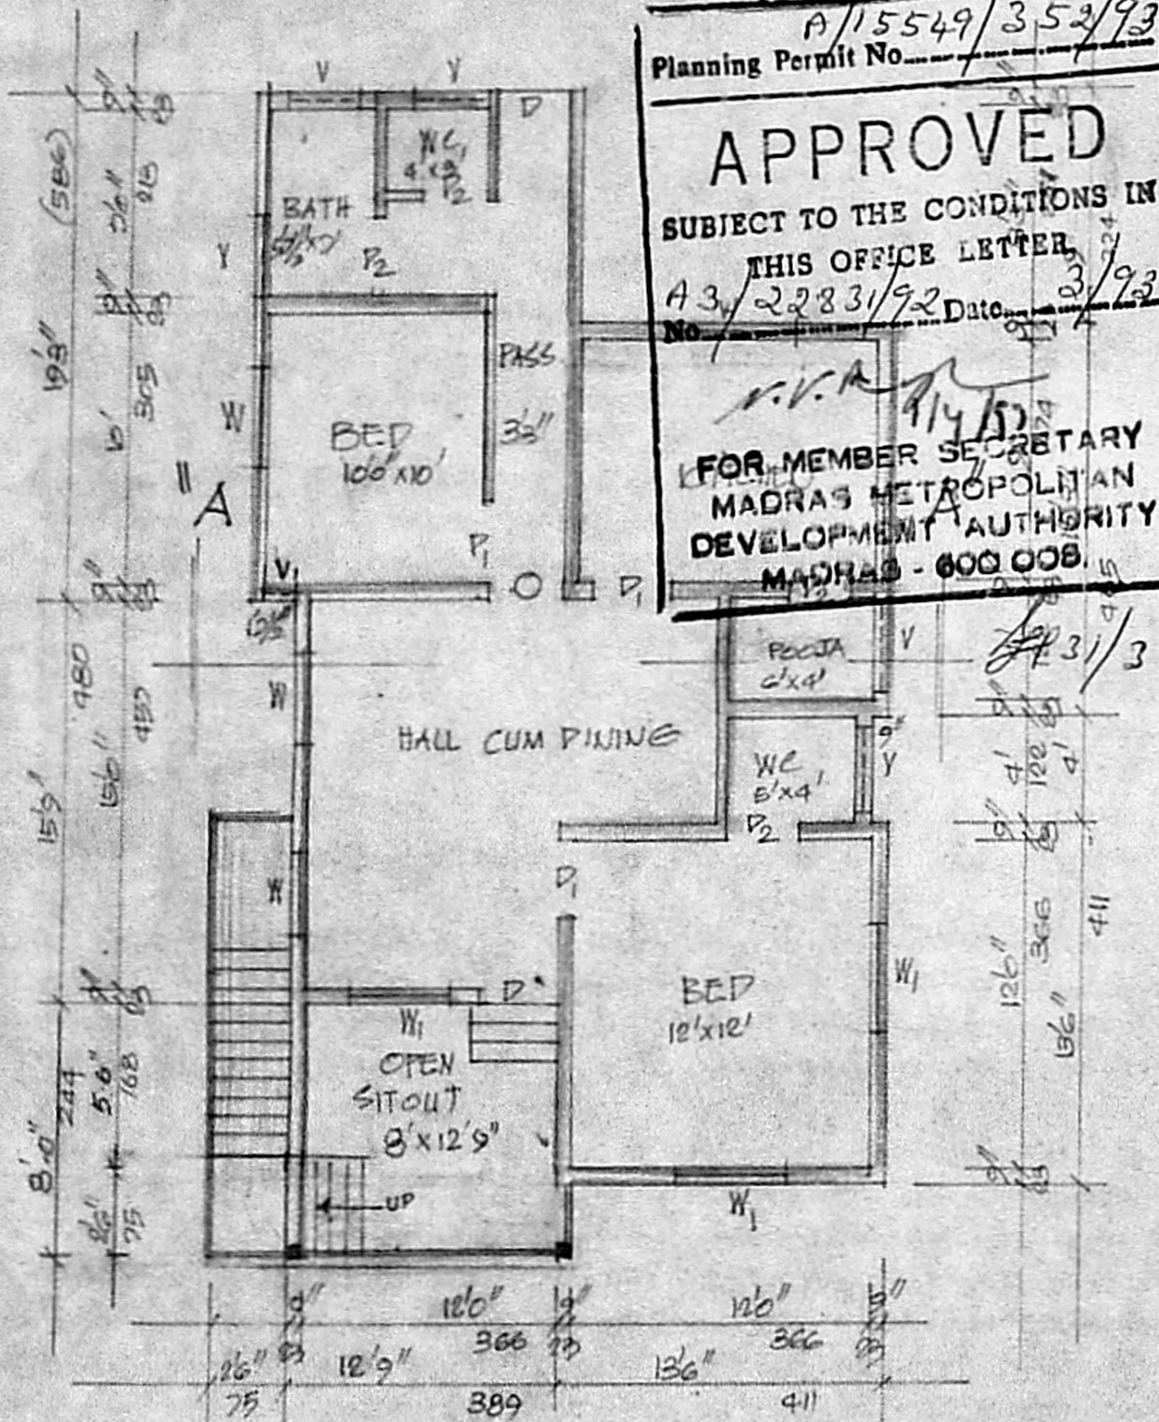

PLAN.

Planning Permit No. A/15549/352/93
APPROVED
 SUBJECT TO THE CONDITIONS IN THIS OFFICE LETTER.
 No. A3/22831/92 Date 3/2/93
 FOR MEMBER SECRETARY
 MADRAS METROPOLITAN
 DEVELOPMENT AUTHORITY
 MADRAS - 600 008.

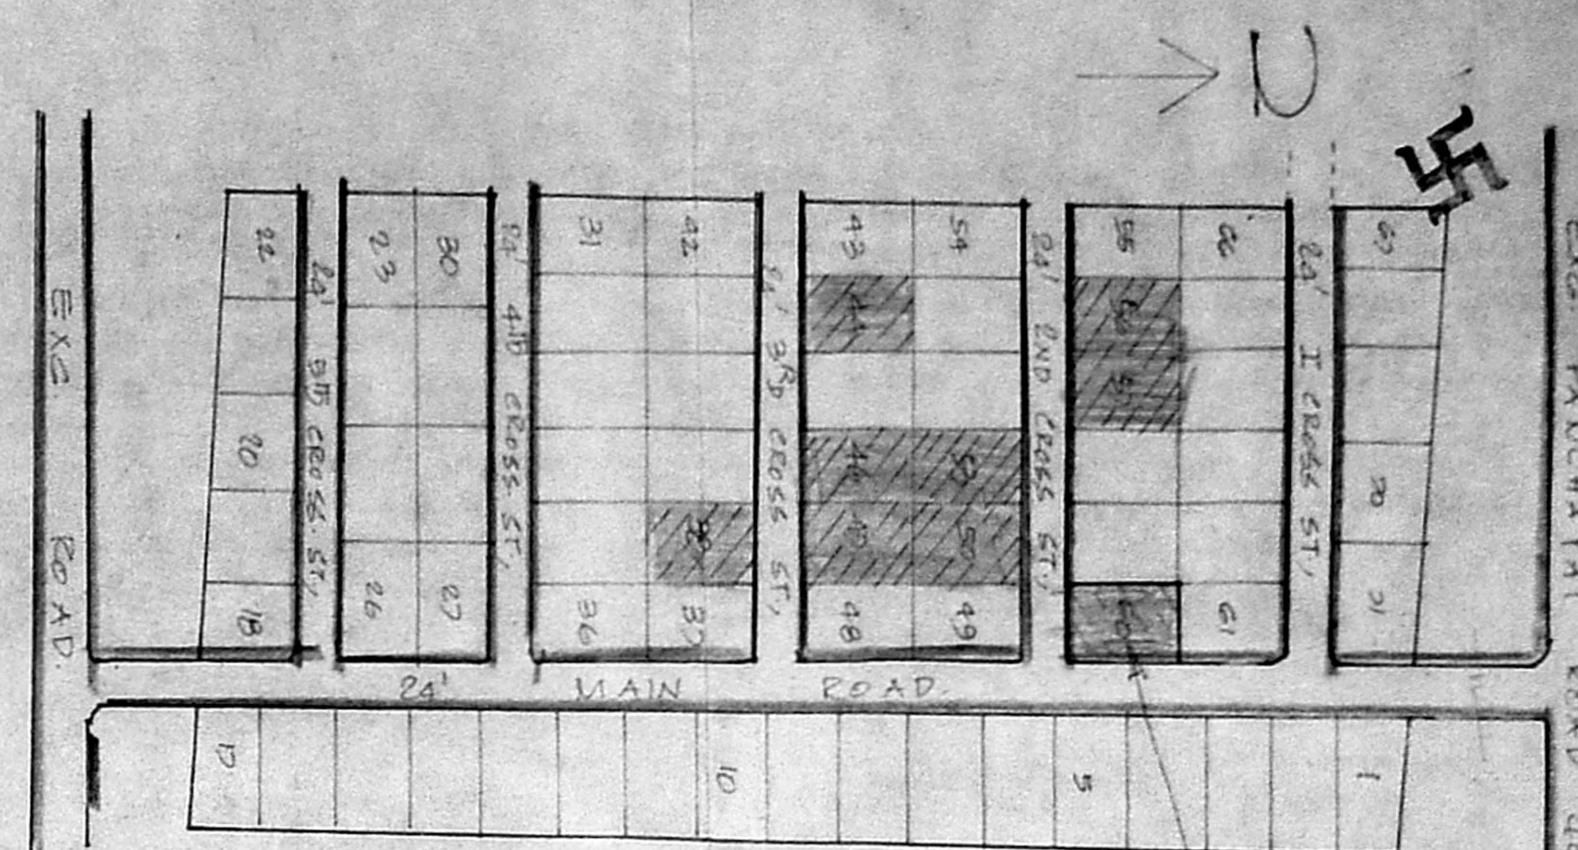

MOHAU AVENUE PRO SITE
 (NTS) *Scrutiny Plan*
 * APPD PART LAYOUT- PPD/10.02.59/89.
 LR NO. 109/89 Dt. 22.3.89

PLAN SHOWING THE PROPOSED CONSTRUCTION OF A HOUSE IN SURVEY NO. 749/1 OF MADAMBAKKAM VILLAGE- AT PLOT NO. 60. 'MOHAU AVENUE' - MADAMBAKKAM TOWN PAUCHAYAT LIMITS. SCALE 1:100 & 200.

K. Nagarajan
K. NAGARAJAN.
 Licensed Surveyor
 ALAPUR & F.M.B. RAM MUNICIPALITY
 OFF. 25, P. M. NATHAN STREET
 T. MADURAI - 625 004 U.T.

Ujjayalaksi
 DWUER