


PLAN SHOWING THE PROPOSED RESIDENTIAL BUILDING IN S.NO: 283/10 AT PLOT NO:7, GANDHI STREET, BALAJI NAGAR, KEELAKATTALAI VILLAGE, PALLAVARAM MUNICIPALITY, SAIDAPET TALUK, CHENGAI MGR DT SCALE:- 1"=8'-0".




RP

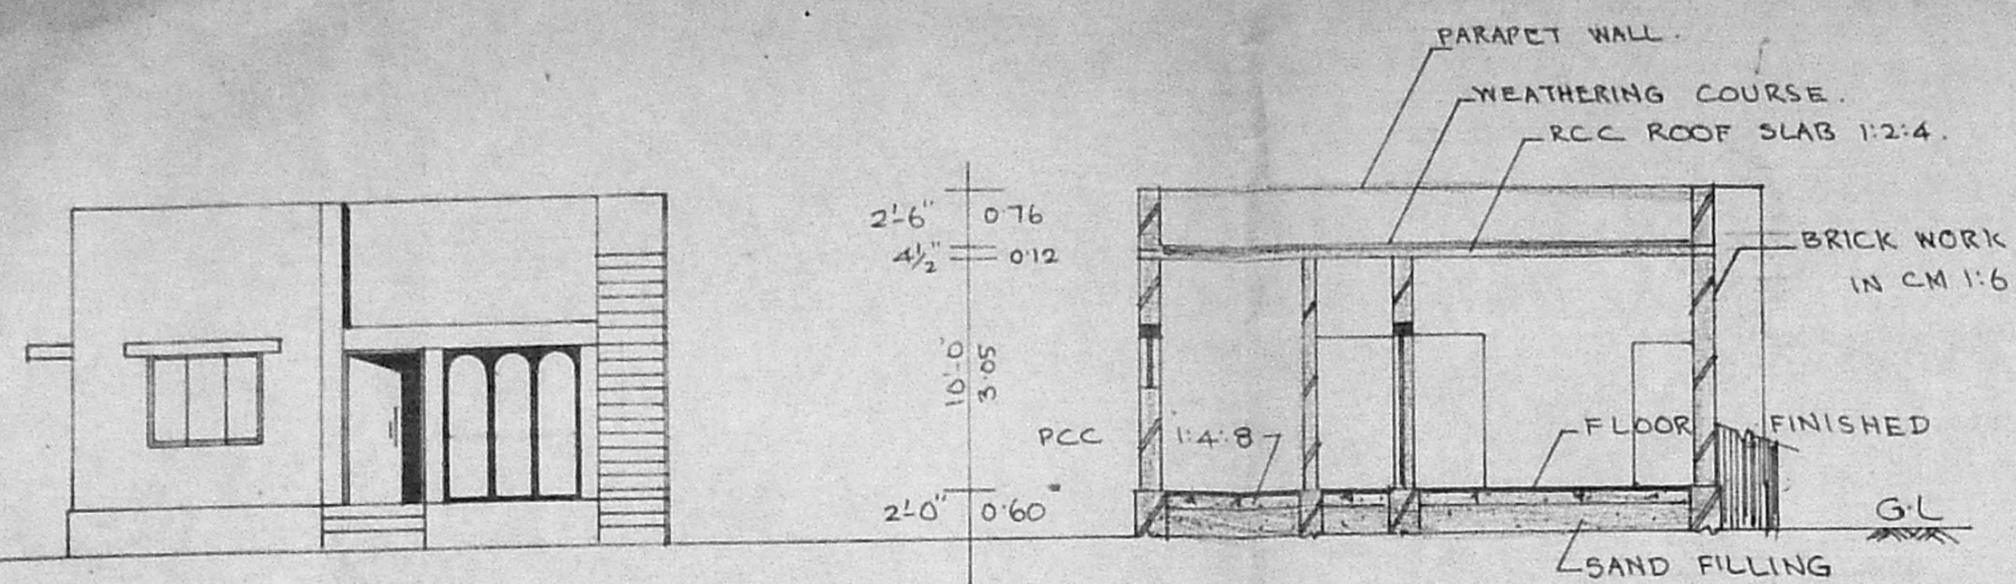


FRONT ELEVATION.


SECTION ON '65'

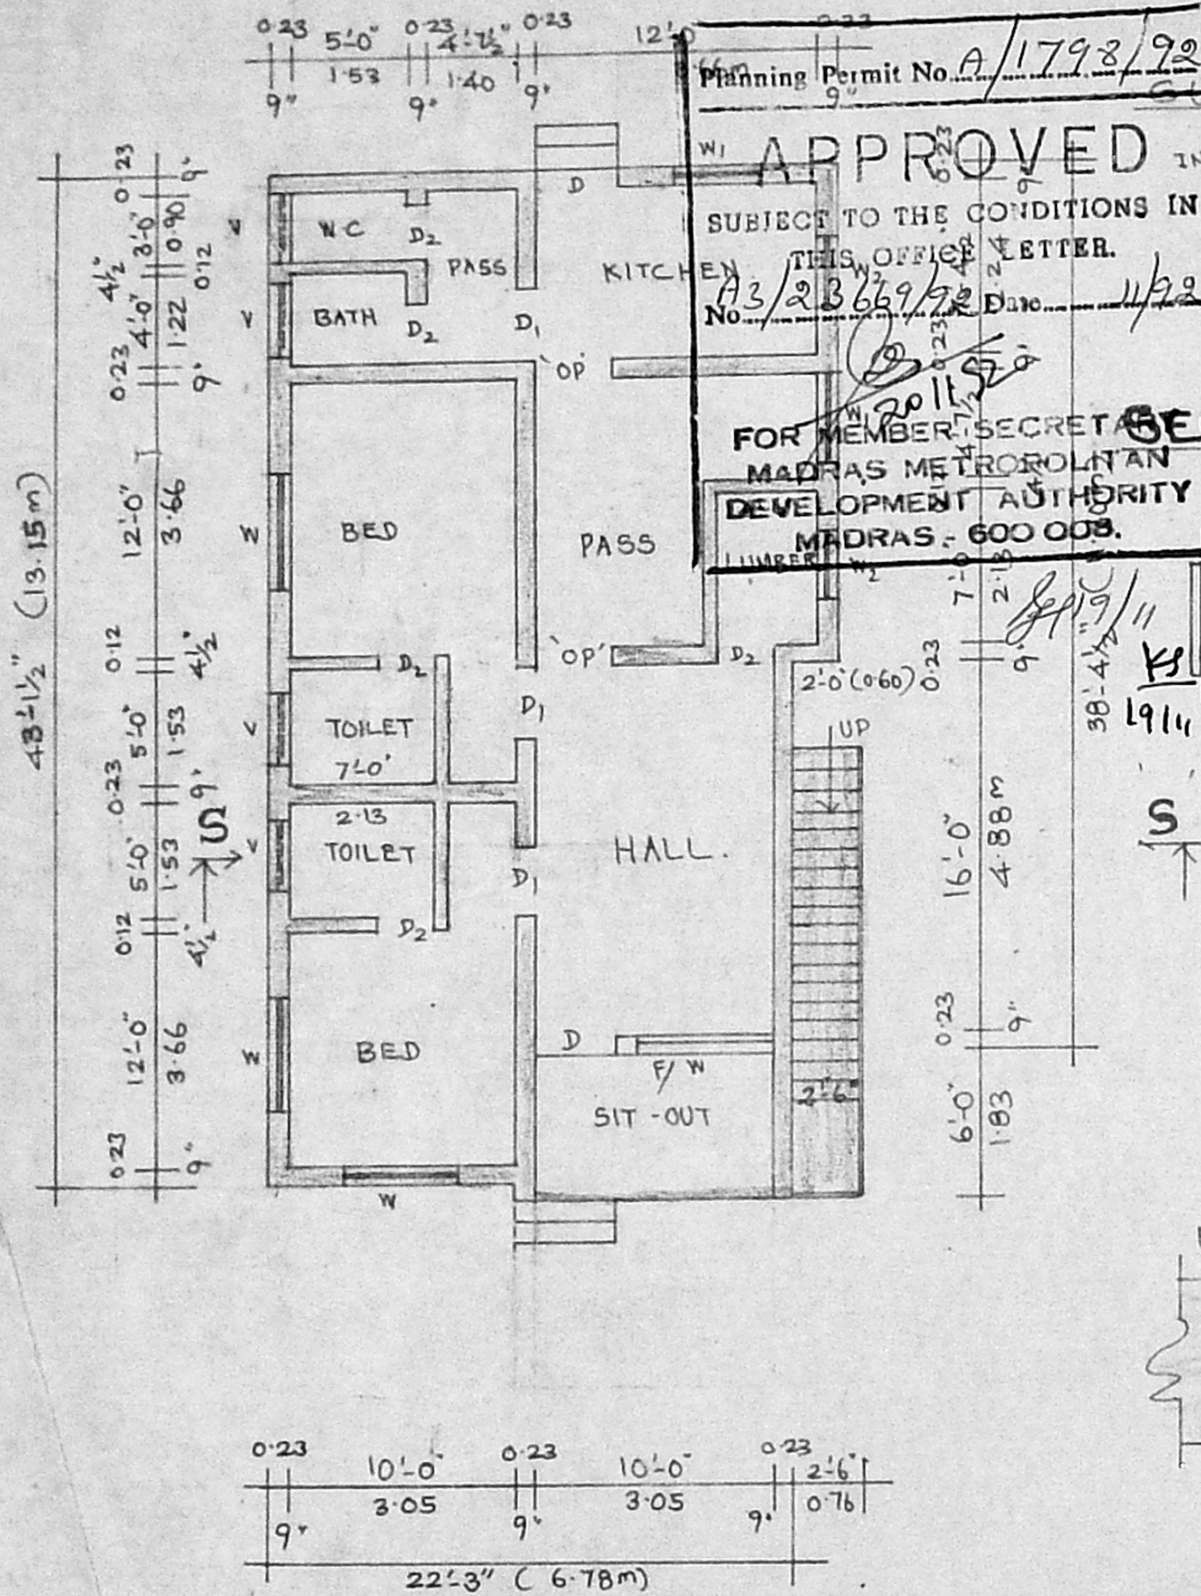

PLAN.

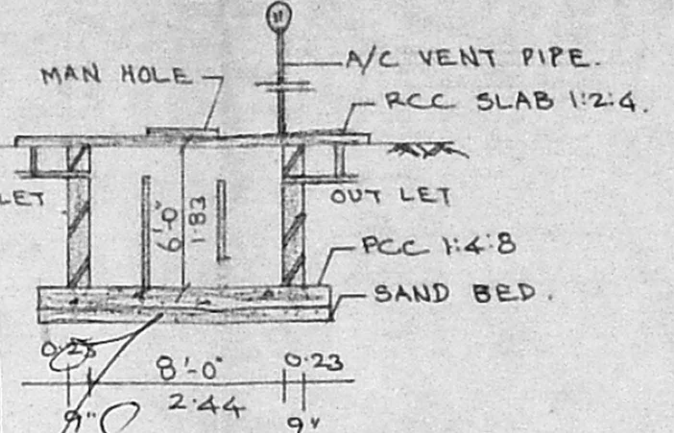


SEC. OF SEPTIC TANK.

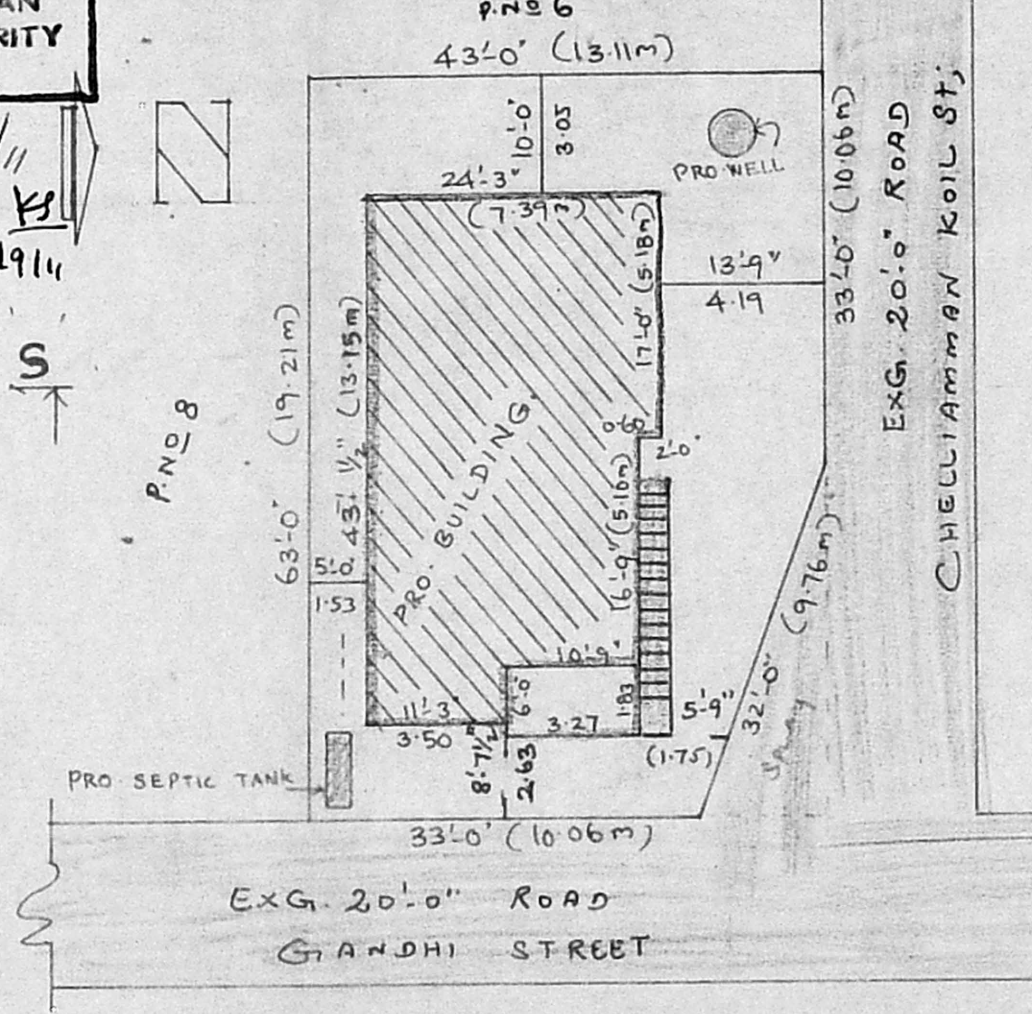


SITE PLAN.

SCALE:- 1"=16'-0".

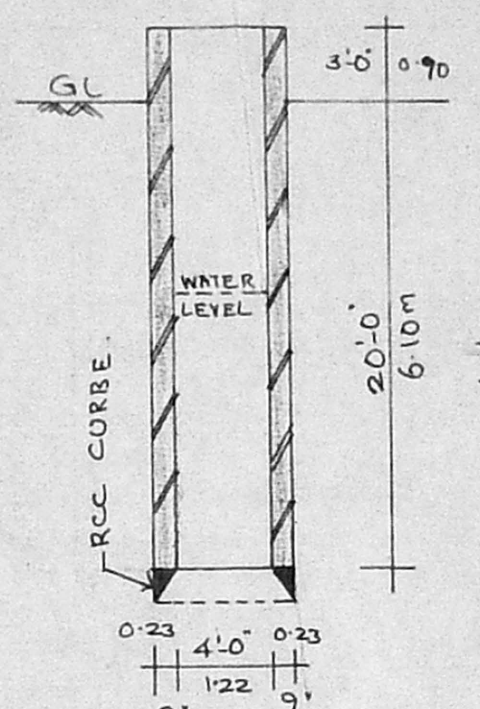


SECTION OF WELL.

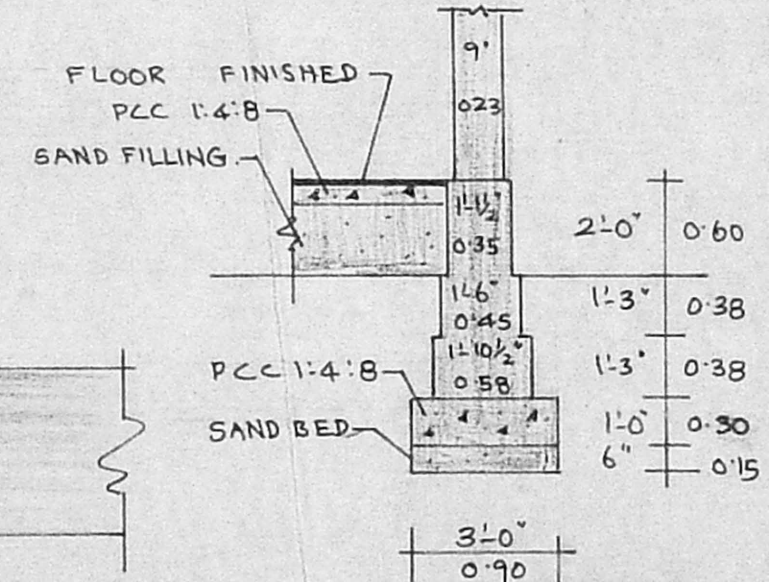

FOUNDATION DETAILS.

SCALE:- 1"=4'-0".

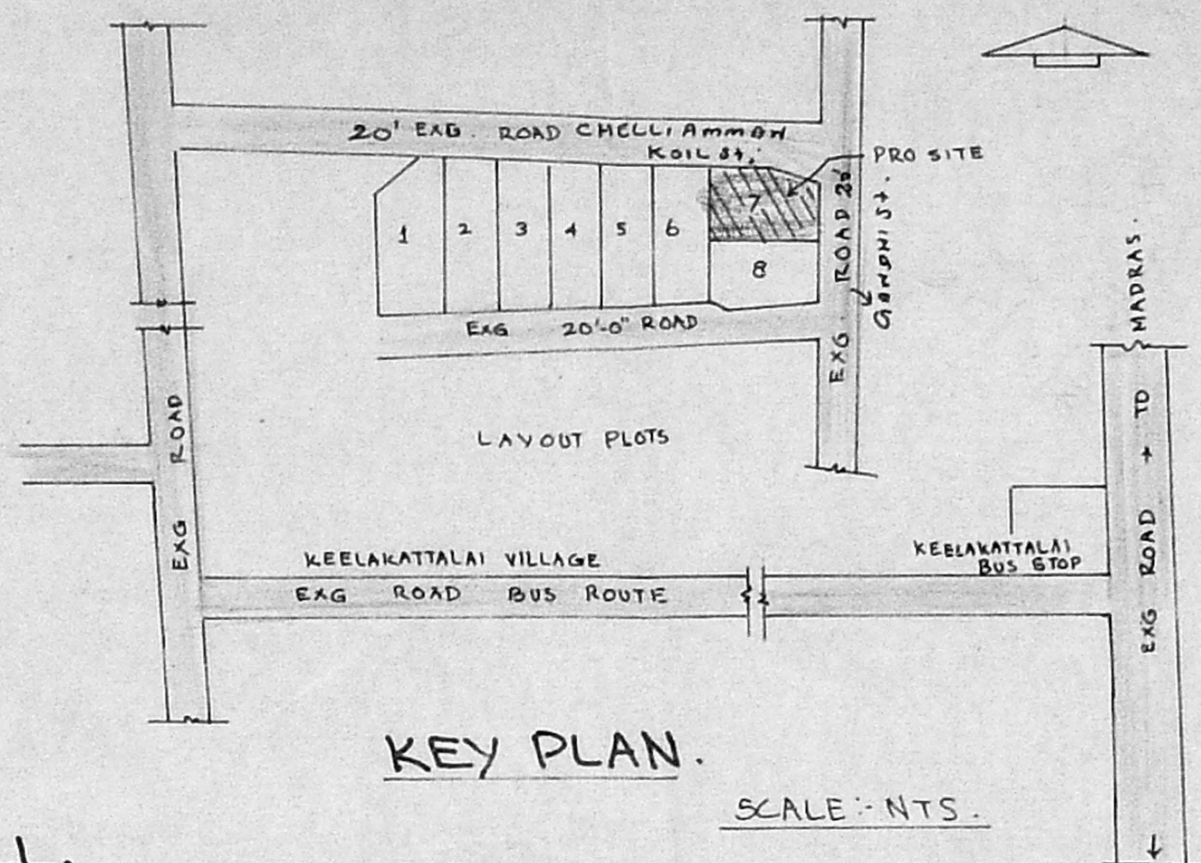

KEY PLAN.

SCALE:- NTS.

JOINERY.

- 1. DOOR D = 3'-3" x 6'-6" (1.00 x 1.98m)
- 2. DOOR D1 = 3'-0" x 6'-6" (0.90 x 1.98m)
- 4. DOOR D2 = 2'-6" x 6'-0" (0.76 x 1.83m)
- 5. WINDOW W = 5'-0" x 4'-0" (1.53 x 1.22m)
- 6. -DO- W1 = 4'-0" x 4'-0" (1.22 x 1.22m)
- 7. -DO- W2 = 3'-0" x 4'-0" (0.90 x 1.22m)
- 8. BRINCH WINDOW F/W = 6'-0" x 6'-6" (1.83 x 1.98m)
- 9. OPEN OP = 3'-0" x 6'-6" (0.90 x 1.98m)
- 10. VENTILATOR V = 3'-0" x 2'-0" (0.90 x 0.60m)

EXTENT.

	SQ. FT.	SQ. MT.
1. TOTAL PLOT AREA	2356	219.10
2. PROPOSED PLINTH AREA	841	78.23
3. TOTAL CARPET AREA	690	64.18
COVERAGE	36%	
F. S. I	0.36	

INDEX.

- 1. BOUNDRY.
- 2. PROPOSED.
- 3. ROAD

OWNER:- D. Sugunalai,

Jyotish Pathak

JYOTISH PATHAK  
CIVIL ENGINEER  
LEG BUILDER  
41A, Station Road I Floor  
CHROMEPET, MADRAS-600 028

LICENSED SURVEYOR:-