




ELEVATION

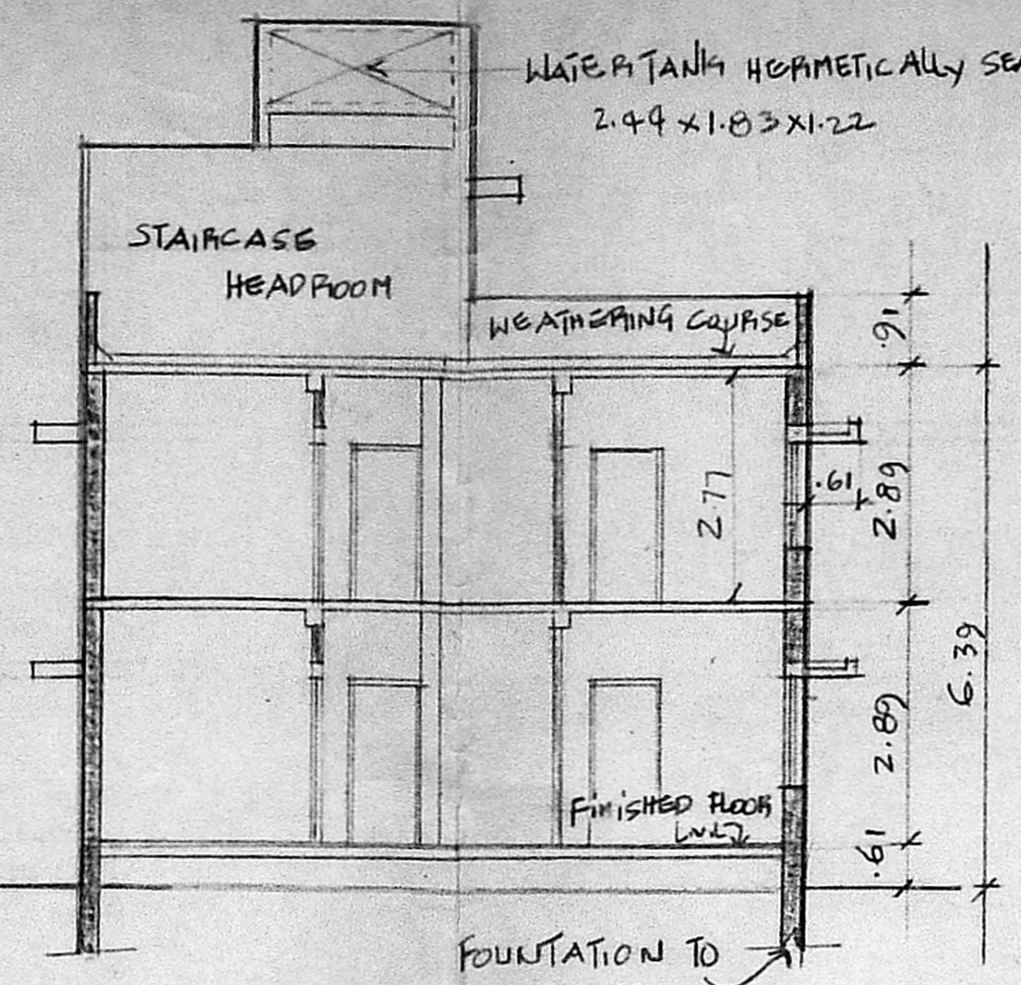


SECTION A-A

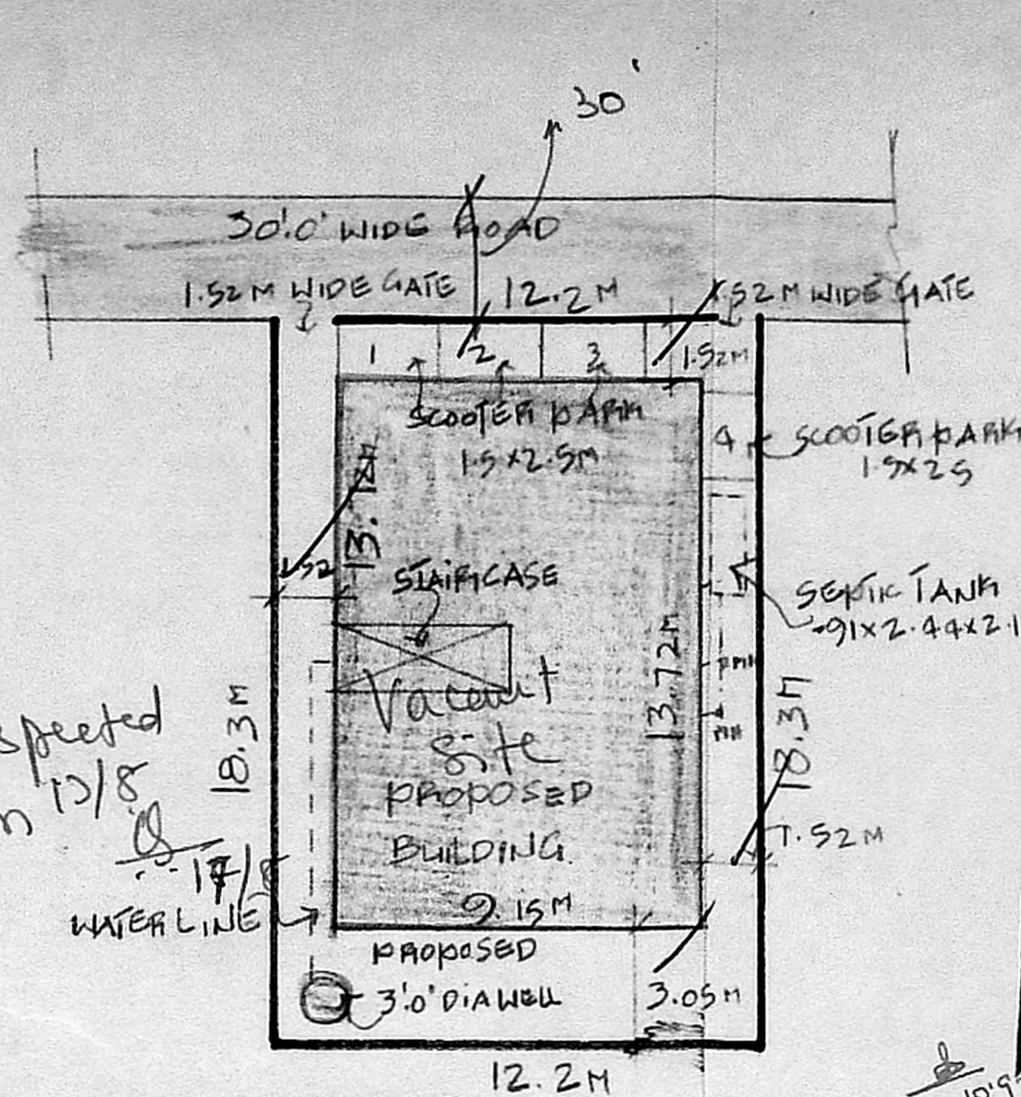


SITE PLAN SCALE 1:200

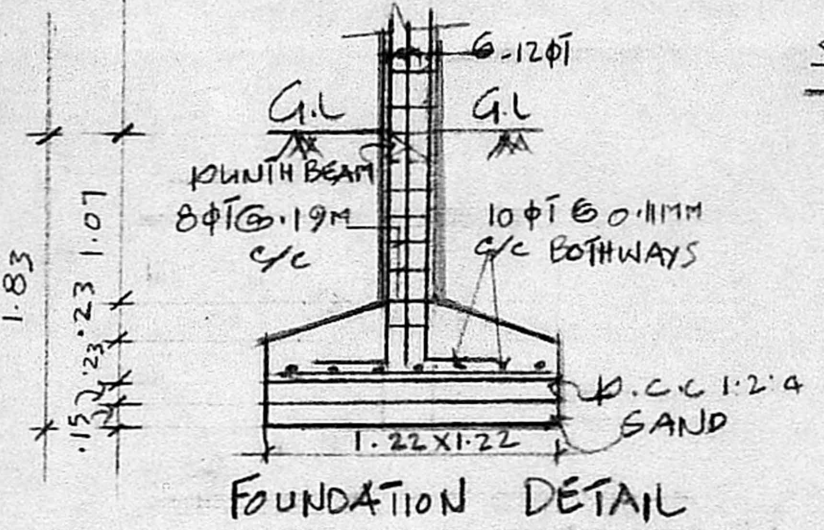


FOUNDATION DETAIL

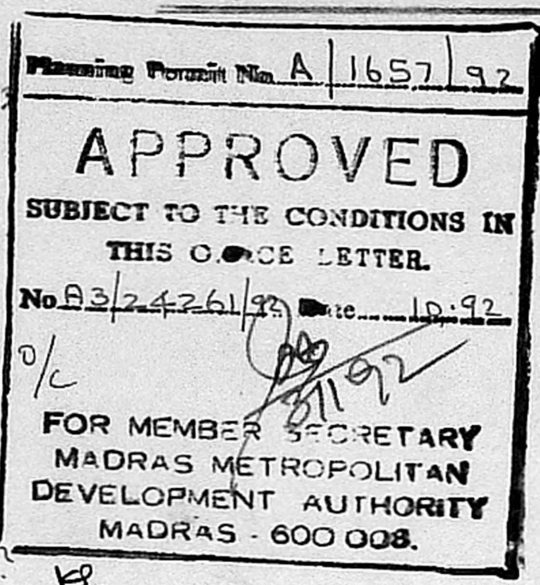


APPROVED
SUBJECT TO THE CONDITIONS IN THIS OFFICE LETTER.
No. 83/2426/92 Date: 10.9.92
FOR MEMBER SECRETARY
MADRAS METROPOLITAN DEVELOPMENT AUTHORITY
MADRAS - 600 008.

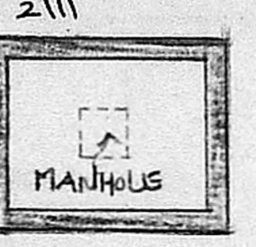





PLAN OF WATER TANK

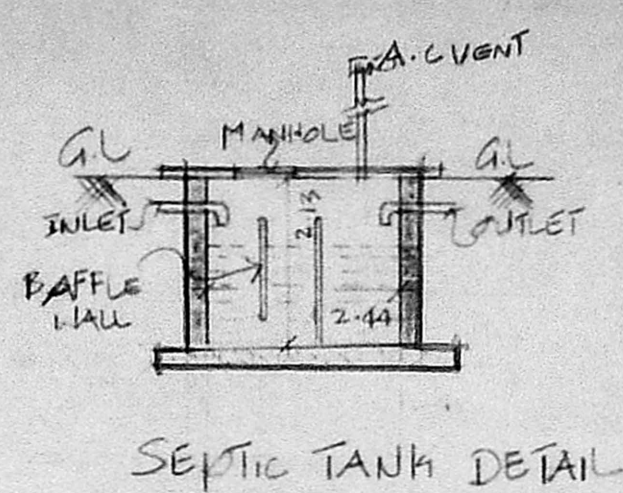


SEPTIC TANK DETAIL

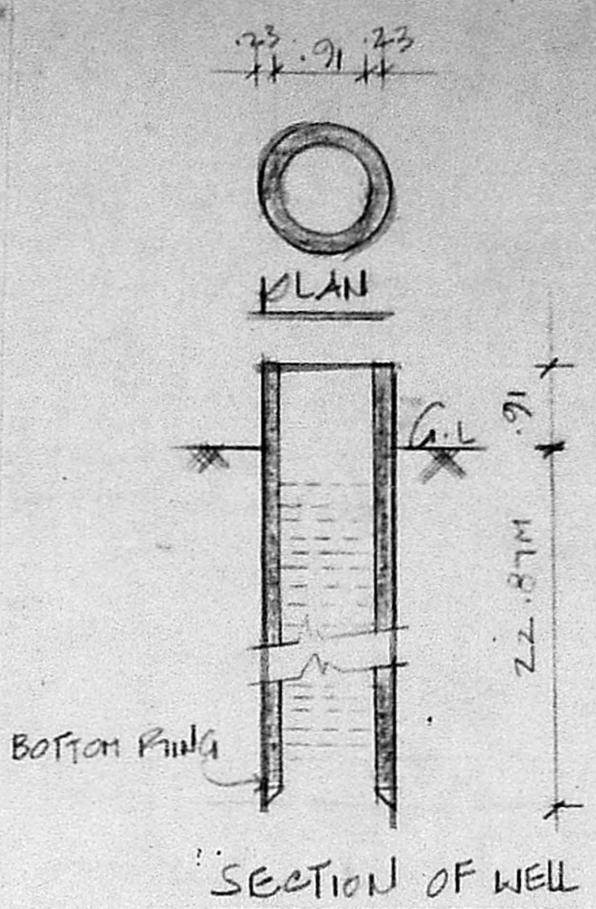


SECTION OF WELL

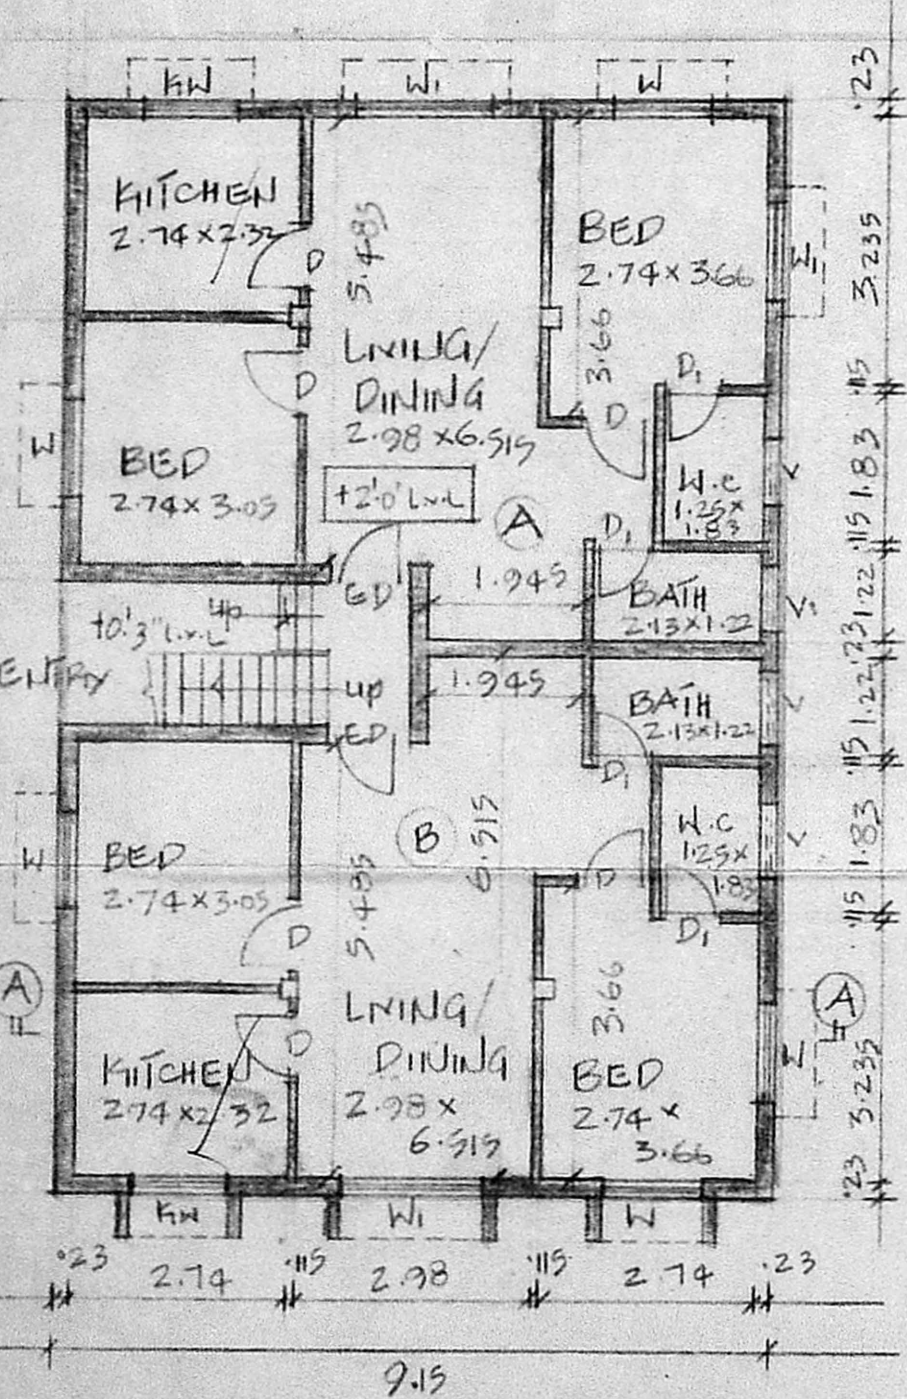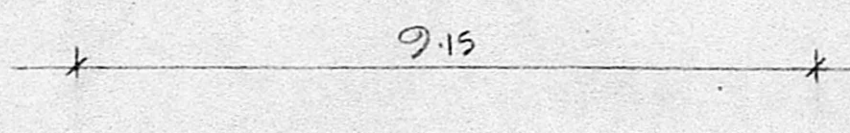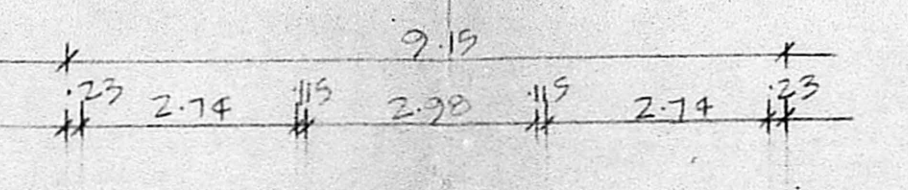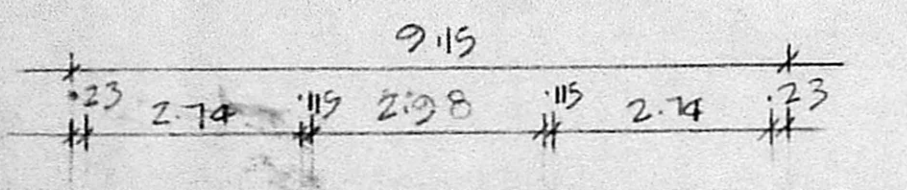


GROUND FLOOR PLAN

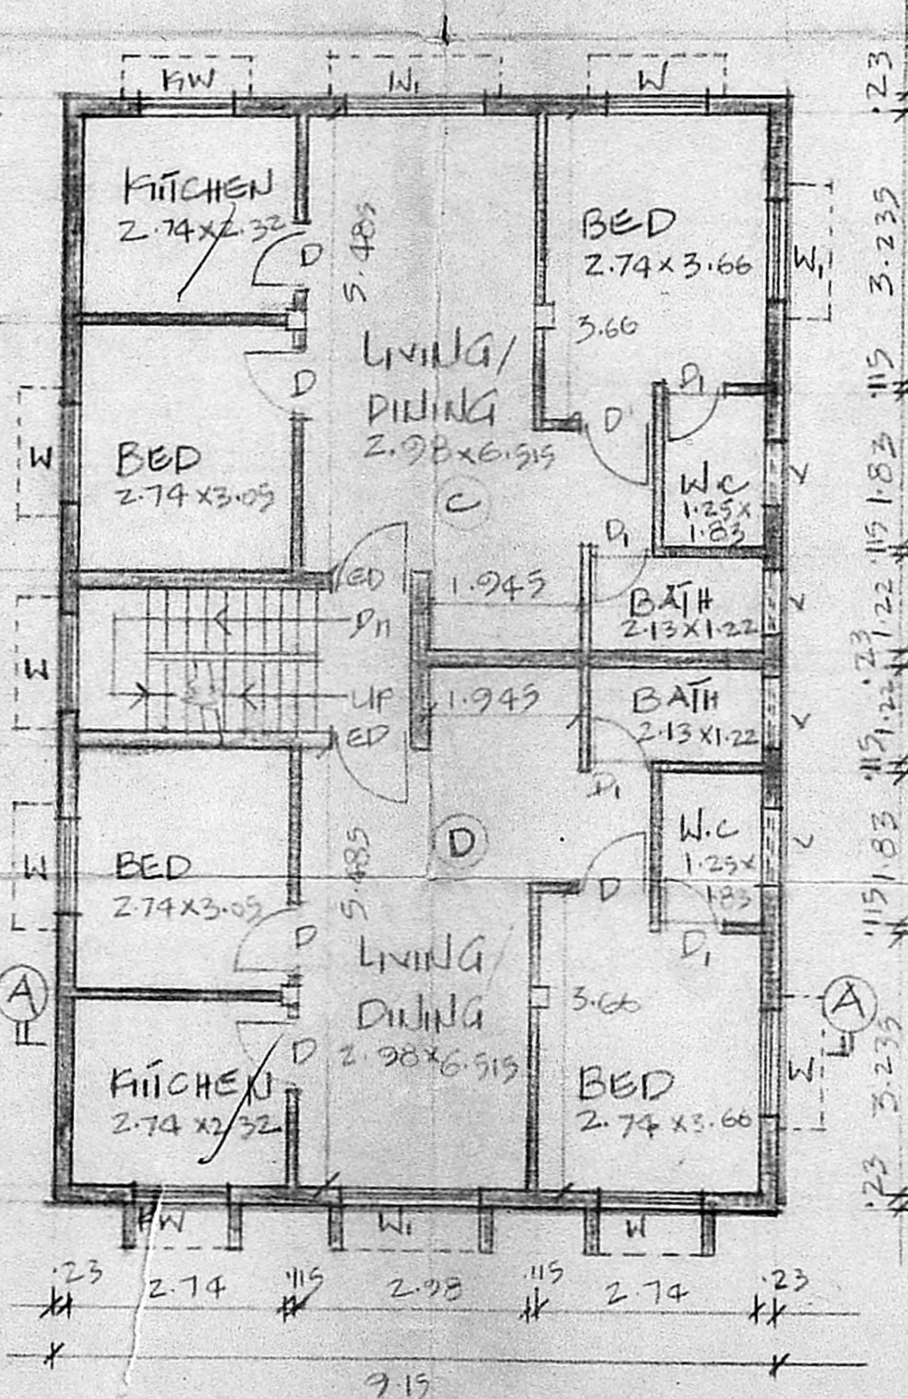

FIRST FLOOR PLAN

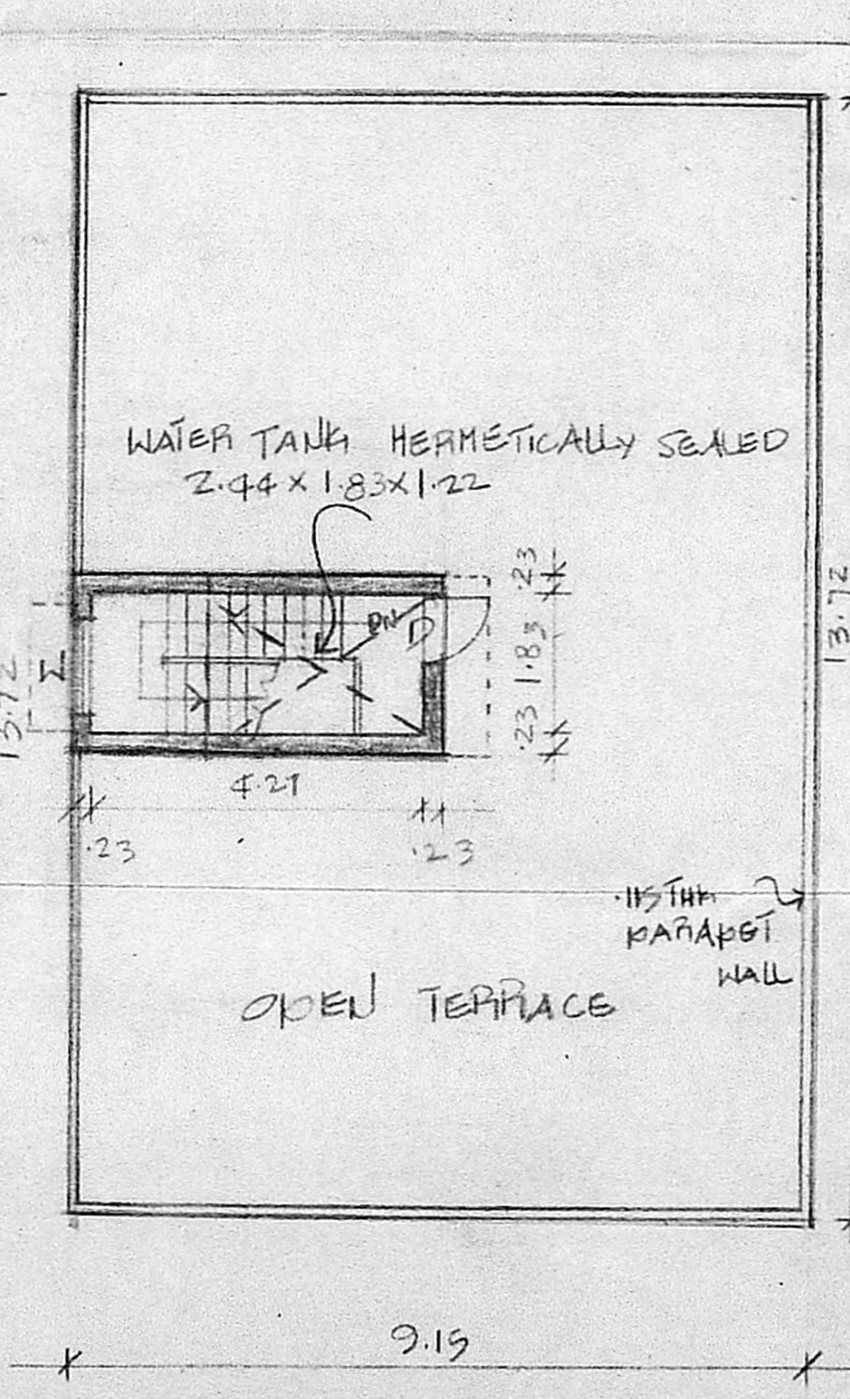

TERRACE FLOOR PLAN

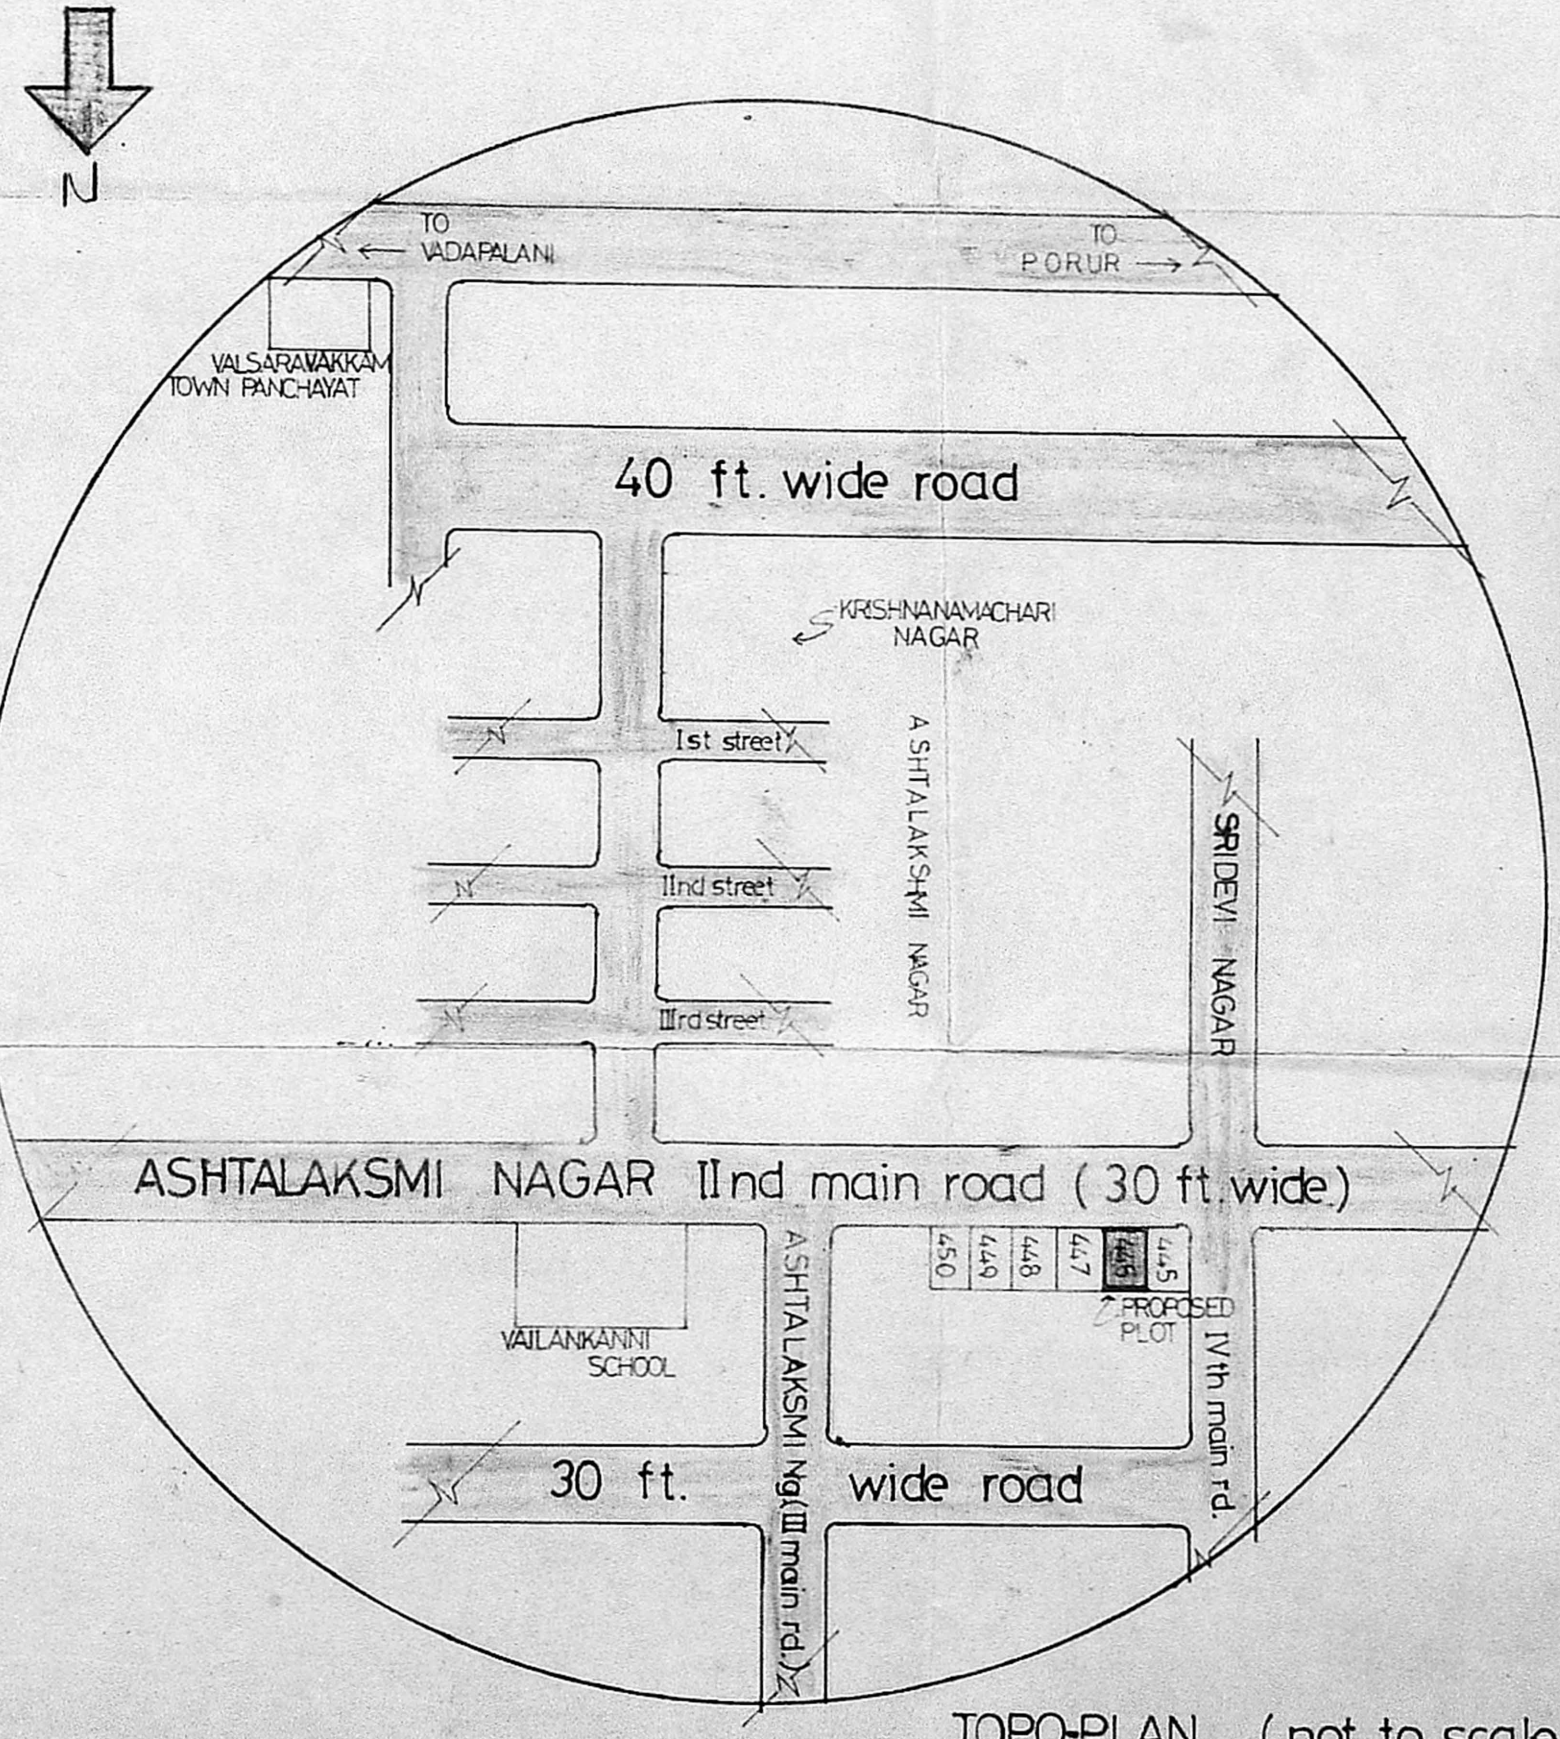

TOPO-PLAN (not to scale)

PROPOSED RESIDENTIAL FLATS
IN PLOT NO 446, S NO 360/2B
MADURAVOYAL VILLAGE,
MATHURA ALAPAKKIAM
SAIDAPET TALUK, CHINGLEPUT DIST

SPECIFICATION
FOUNDATION - R.C.C FOUNDATION
SUPER STRUCTURE - 3RD BRICK WALL IN C.M.I'S
- AND PLASTERED BOTH SIDES
ROOF LINTEL - IN R.C.C 1:2:4
FLOORING - GRISY MOSAIC
WEATHERING - IN BRICK JELLY LIME
COURSE - C&L LAD
JOINERY - BEST INDIAN TEAK WOOD

Scouting plan
SCHEDULE OF FINERY

ED	ENTRANCE DOOR	1.06 X 2.13
D	DOOR	.91 X 2.13
DI	DOOR	.76 X 2.13
W	WINDOW	1.22 X 1.37
WI	WINDOW	1.83 X 1.37
KW	KITCHEN WINDOW	1.22 X 1.06
V	VENTILATOR	.91 X .61

AREA STATEMENT

PLOT AREA	223.04 M ²
GROUND FLOOR DWELLING A	58.01 M ²
DWELLING B	58.01 M ²
STAIRCASE	9.50 M ²
TOTAL	125.52 M ²
FIRST FLOOR DWELLING C	58.01 M ²
DWELLING D	58.01 M ²
STAIRCASE	9.50 M ²
TOTAL	125.52 M ²
TOTAL BUILDUP AREA	251.04 M ²
F.S.L	1.12 TIMES
PLOT COVERAGE	96%

PREFERENCE

PROPOSAL	
ROAD	
BOUNDARY LINE	
SEWER LINE	
WATER LINE	

ALL DIMENSIONS ARE IN METRIC

OWNERS SIGNATURE

P. Ravi
P. RAVI ARCHITECTS PRIVATE LIMITED
REGISTERED ARCHITECT, INTERIOR DESIGNER, REGISTERED VALUER
22, Second Cross Street, Ellaiamm Colony, Madras - 600 086
BARCH, AIAA, IIAI, FIIRA, FIV