
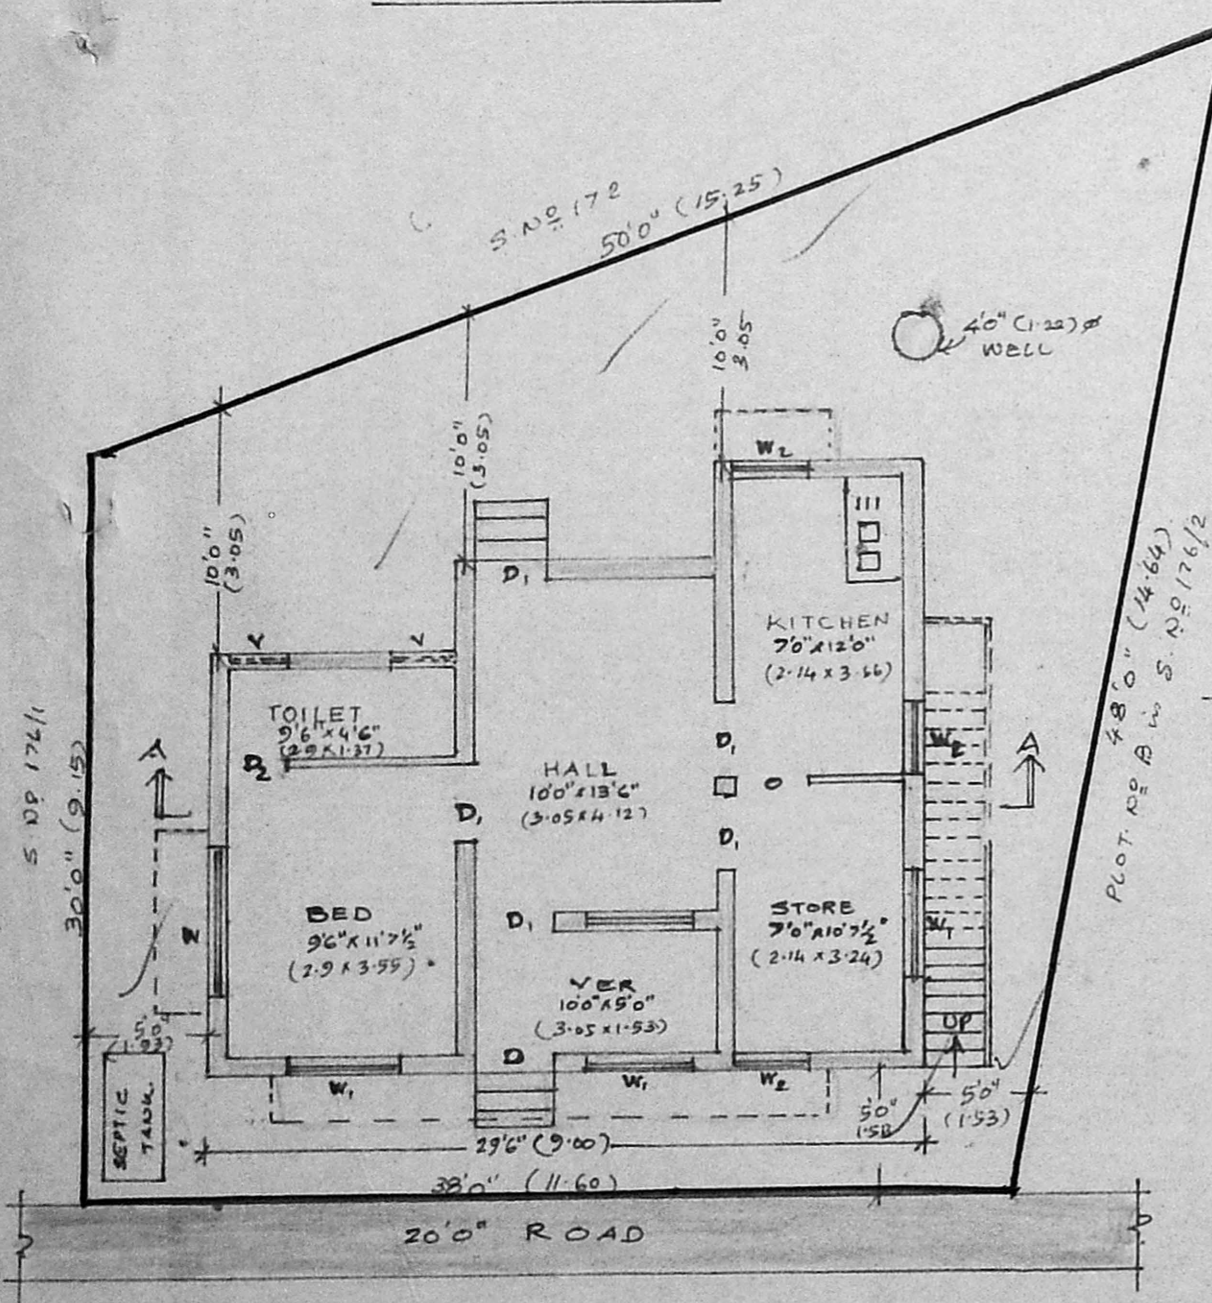


ELEVATION.

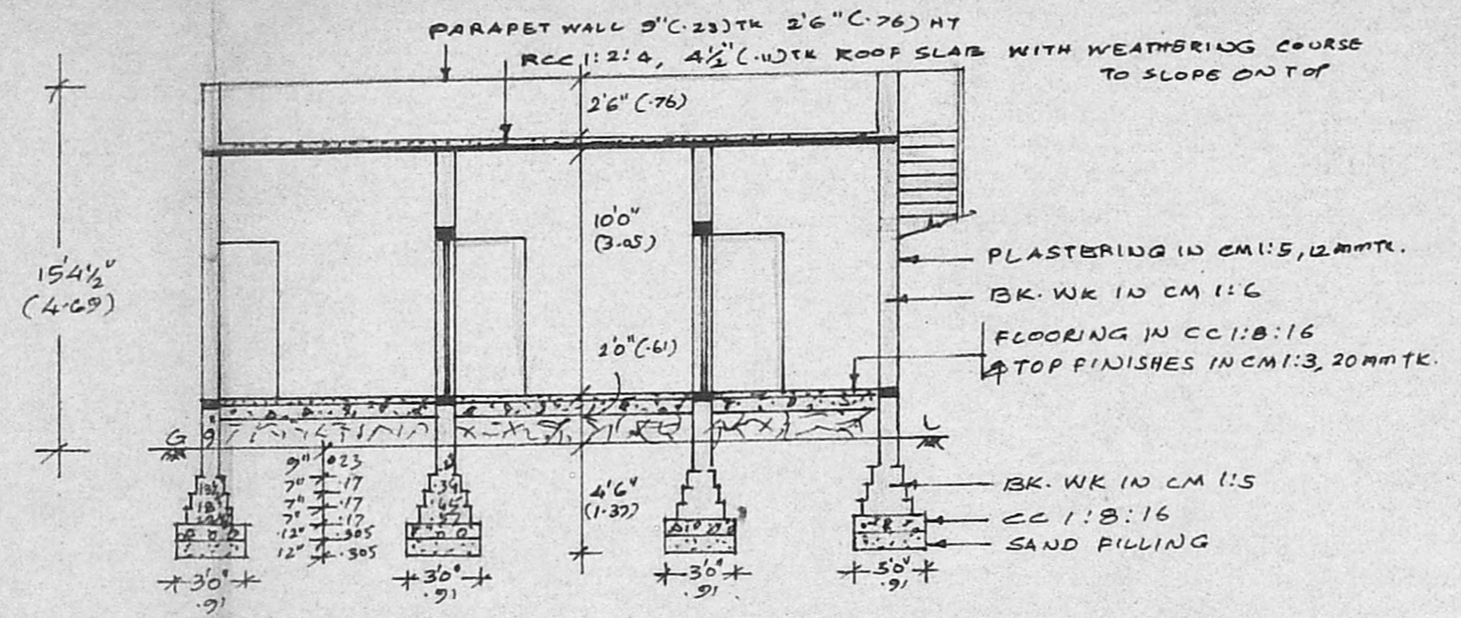

GROUND FLOOR PLAN
 COM SITE PLAN.

SECTION ON AA'

Planning Permit No. A/23378/181/93


APPROVED

SUBJECT TO THE CONDITIONS IN THIS OFFICE LETTER.


No. A3/24771/93/30 2.93

FOR MEMBER SECRETARY
 MADRAS METROPOLITAN
 DEVELOPMENT AUTHORITY
 MADRAS - 600 008.

3" (0.075) DIA VENT PIPE
 3" (0.075) THK RCC 1:2:4, COVER SLAB
 PLATFORM
 5'6" (1.68)
 4'0" (1.22)
 9" (2.29)
 10'0" (3.05)
 10'0" (3.05)
 BK. WK IN MUD
 RCC WELL CURB

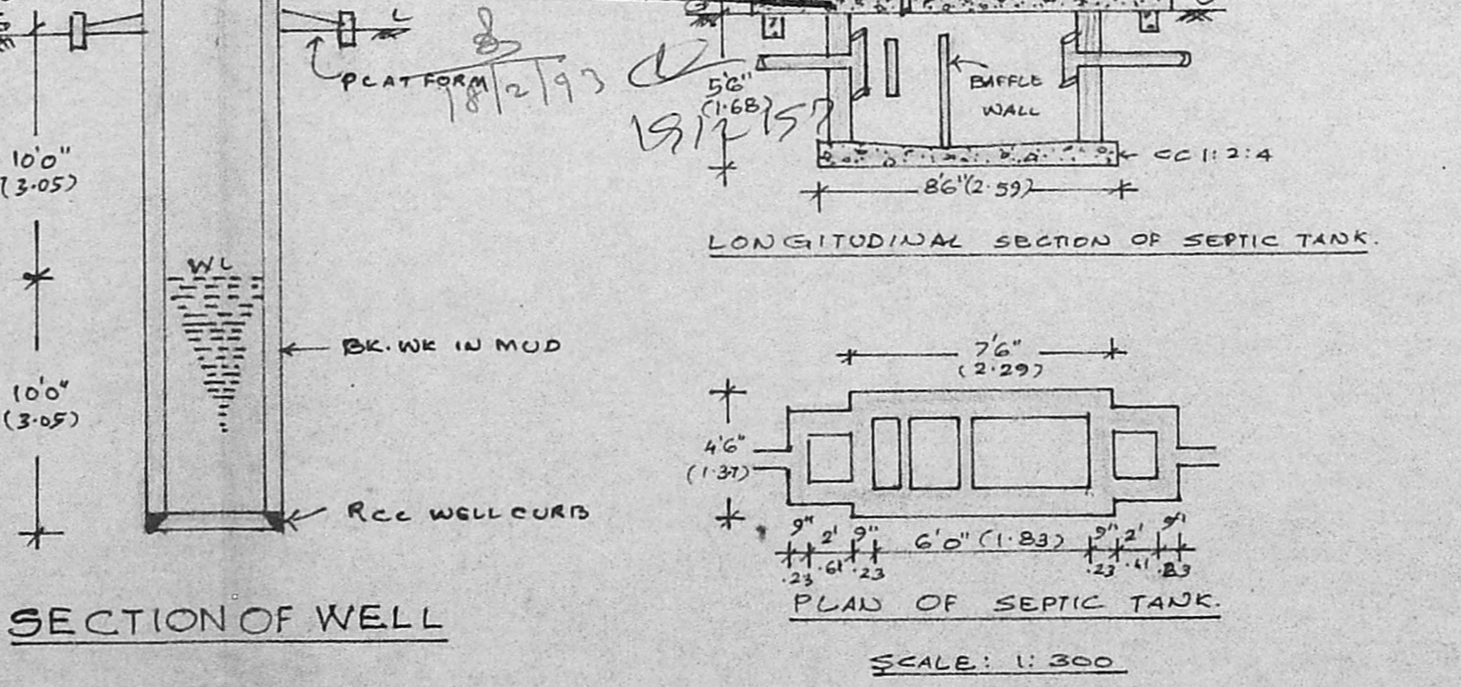

SECTION OF WELL

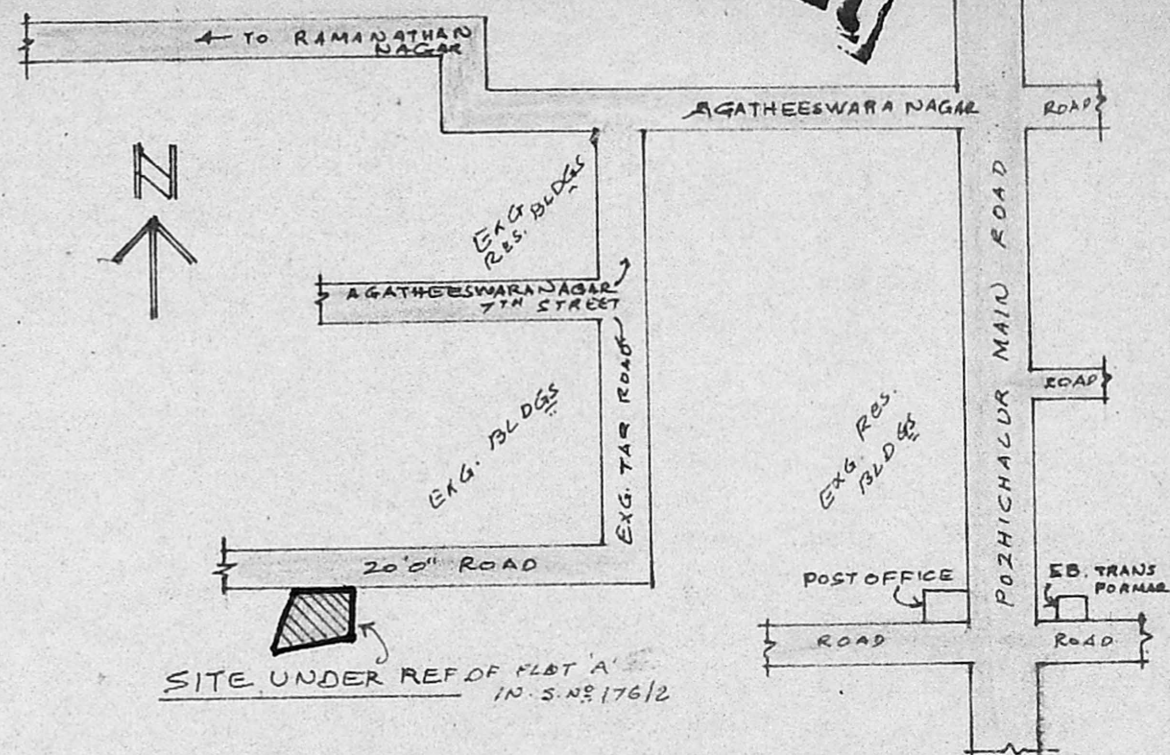

KEY PLAN (NOT TO SCALE)

REFERENCE	NOTE:
D: DOOR 3'3" x 6'6" (0.99 x 2.00)	PROPOSALS
D ₁ : DOOR 3'0" x 6'6" (0.91 x 2.00)	ROAD
D ₂ : DOOR 2'6" x 6'6" (0.76 x 2.00)	BOUNDARY
W: WINDOW 6'0" x 4'0" (1.83 x 1.22)	
W ₁ : WINDOW 4'6" x 4'0" (1.37 x 1.22)	
W ₂ : WINDOW 3'0" x 4'0" (0.91 x 1.22)	
V: VENTILATOR 3'0" x 2'0" (0.91 x 0.61)	

PLOT AREA : 1688 SQ. FT. 156.82 SQ. Mtr.
 PLINTH AREA: 615.81 " 57.21 "

PLAN SHOWING THE PROPOSED CONSTRUCTION OF A RESIDENTIAL BUILDING AT PLOT NO 'A' IN S. NO 176/2 OF POZHICALUR VILLAGE, SITHOMAS MOUNT PANCHAYAT UNION, SAIDAPET TALUK, CHENGELPATTU-MGR DT
 SCALE: 1:100 (1"=8'0")

T. S. Balasundaram.
 T. S. BALASUNDARAM, I. C. E.,
 (Retd) Assistant Executive Engineer near M. C.,
 Class-1, Licensed Surveyor No. 450
 CORPORATION OF MADRAS,
 100, ELLAIAMMAN COLONY,
 VELLALA TEYNAMPET,
 MADRAS - 600 086.

OWNER.

LICENCED SURVEYOR.