



ELEVATION

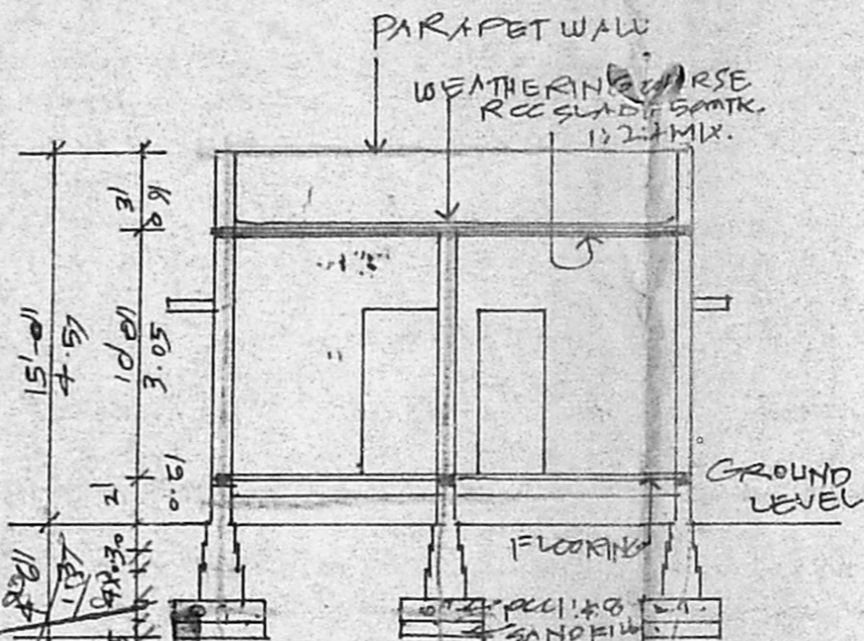


SECTION "AA"


Planning Permit No. A/23279/82
APPROVED
 SUBJECT TO THE CONDITIONS IN THIS OFFICE LETTER.
 No. A3/25/23/92
 1/93
 FOR MEMBER SECRETARY
 MADRAS METROPOLITAN
 DEVELOPMENT AUTHORITY
 MADRAS - 600 008.

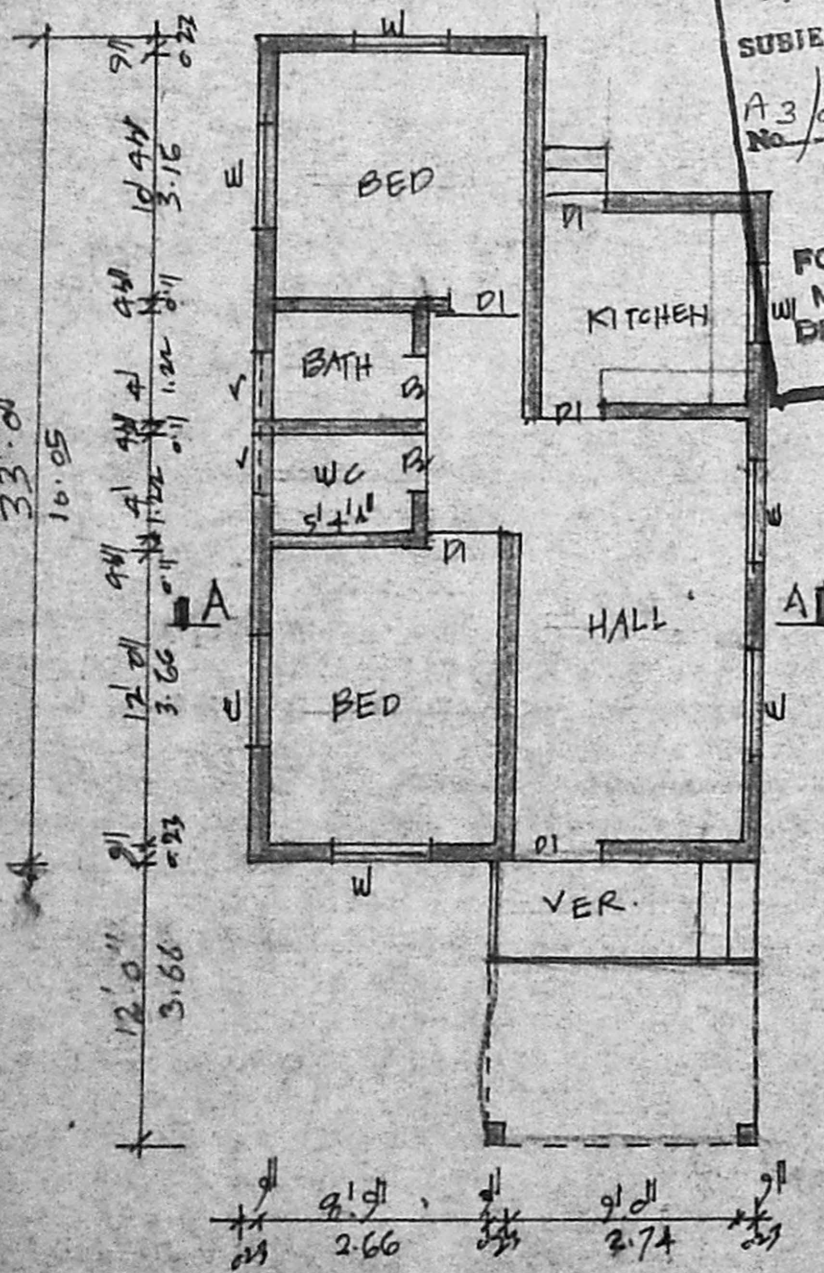


GROUND FLOOR PLAN

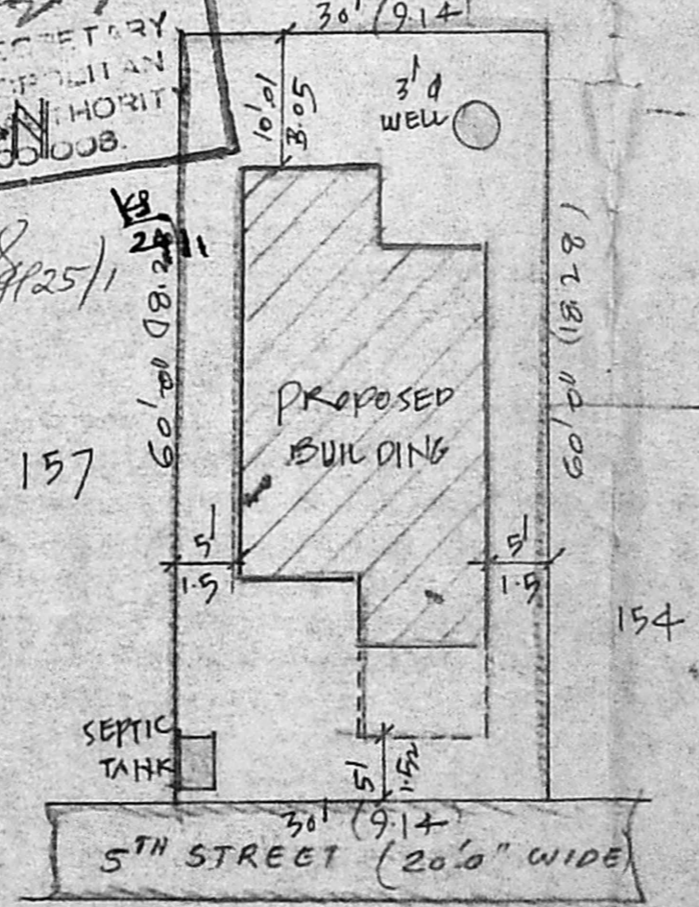

SITE PLAN
(SCALE 1:200)

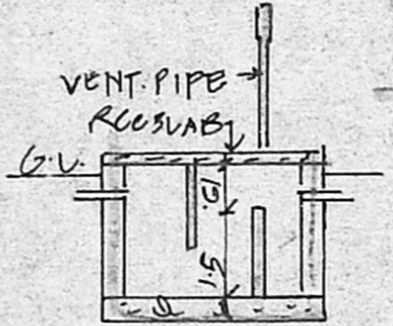

DETAIL OF WELL & SEPTIC TANK

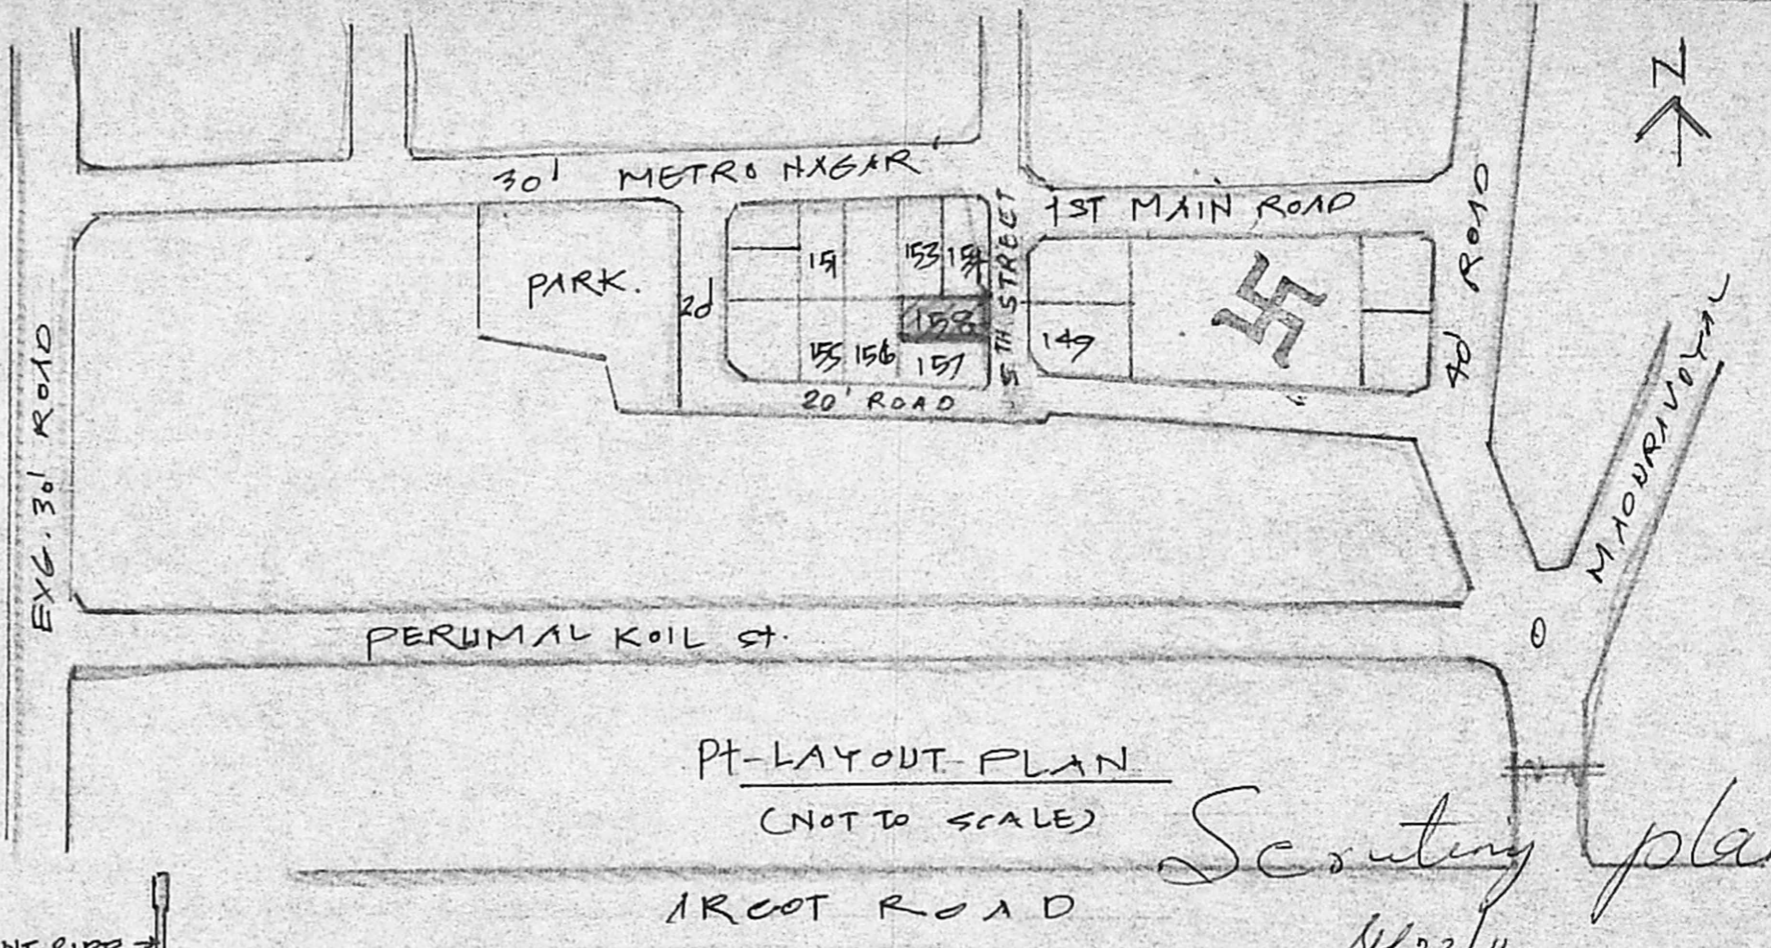

PT-LAYOUT-PLAN
(NOT TO SCALE)

Scouting plan
 8/23/11

JOINERY DETAILS:-		COLOUR INDEX:	
D1 DOOR	0.91 x 2.00	W1 WINDOW	0.91 x 2.00
D2 DOOR	0.76 x 2.00	V VENTILATOR	0.76 x 0.61
W WINDOW	1.22 x 1.39		
AREA STATEMENT	SQ. FT.	SQ. M.	
PLOT EXTENT	1800	167.28	PRO. WORK
PUNTH AREA	700	65.05	EXG. STREET
COVERAGE = 38%	FS 10.38		PLOT OUTLINE

PLAN SHOWING THE PROPOSED RESIDENTIAL BUILDING AT PLOT NO 158 IN S. NO 462/2 METRO NAGAR 5TH STREET, MADURAVOYAL VILLAGE. ALAPAKKAM.

SCALE (1" = 8' 0") 1:100

[Signature]

J. JOACHIM SELVARAJES
 CONSULTING ENGINEER
 LICENCED SURVEYOR CLASS No 1 66
 WATER DIVISION
 APSARA MANSION
 (OPP SITE SITE LIBERTY THEATRE)
 KODAMBAKKAM MADRAS-600024
 PHONE 431455 (P. 2)
 LICENCED SURVEYOR.