



FRONT ELEVATION.

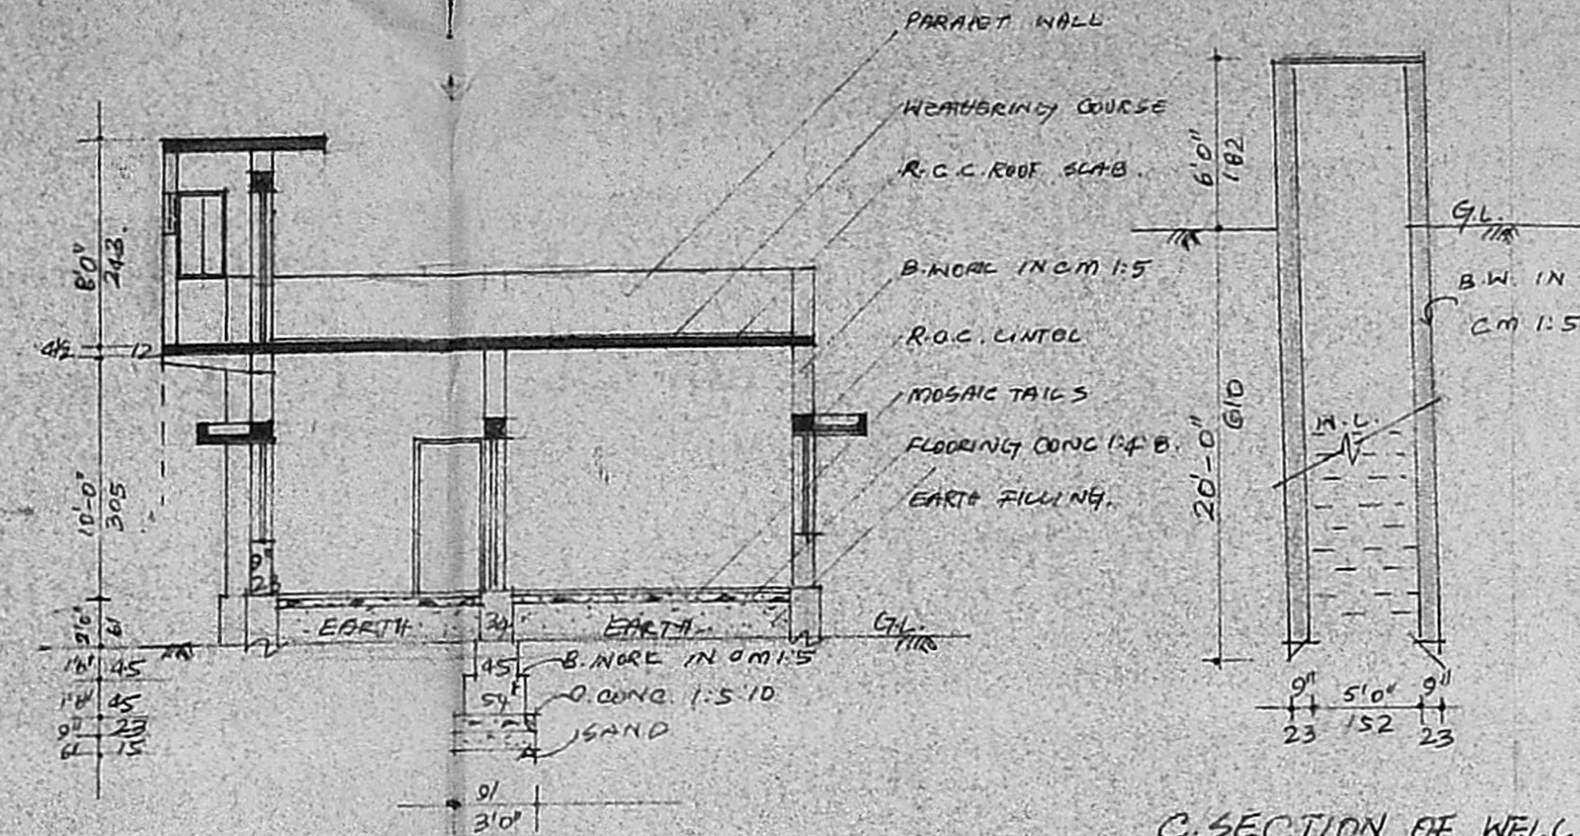


C. SECTION ON AB.

C. SECTION OF WELL

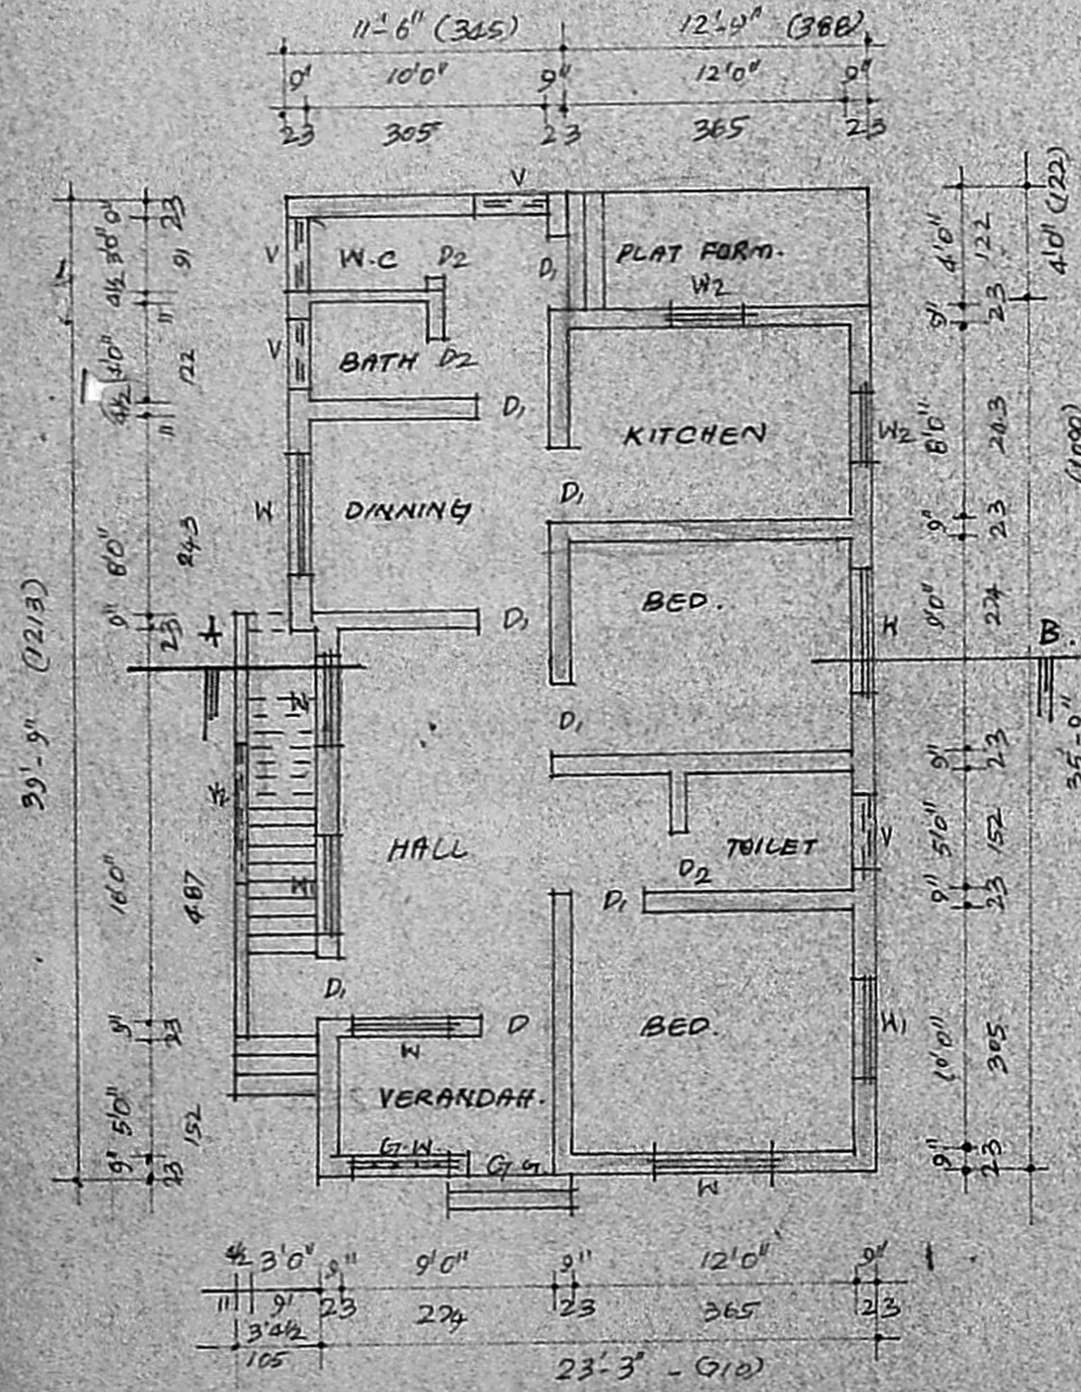


PRO-GROUND FLOOR PLAN.

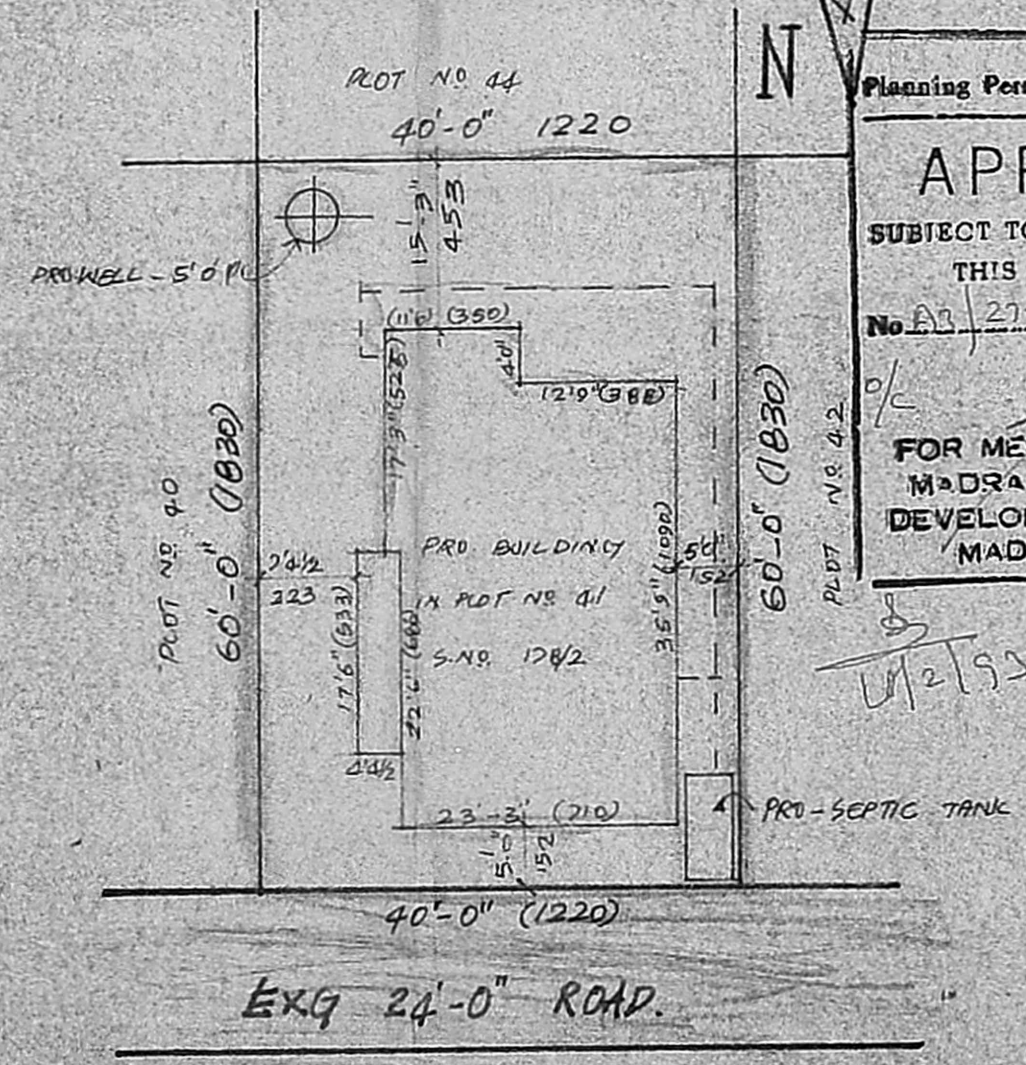

SITE PLAN.

SCALE: 1:250


Planning Permit No. A 23380 183
APPROVED
 SUBJECT TO THE CONDITIONS IN THIS OFFICE LETTER.
 No. A 27728 72 Date 2-93
 FOR MEMBER SECRETARY
 MADRAS METROPOLITAN
 DEVELOPMENT AUTHORITY
 MADRAS - 600 008

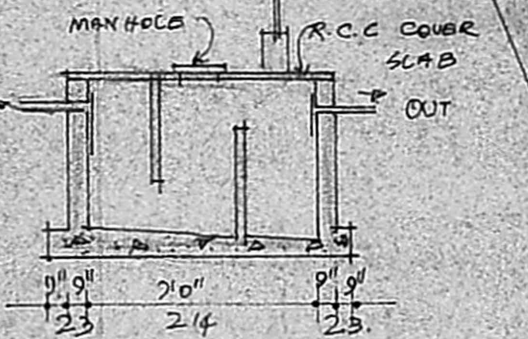

L. SECTION OF SEPTIC TANK.

PLAN SHOWING THE PROPOSED BUILDING
 AT PLOT NO. 41, S.N. 178/2, PARVATHY NAGAR,
 RAJAKILPAKKAM VILLAGE, SINDAPET TALUK,
 CHENGAI - M.G.R. - DISTRICT. SCALE: 1:100 & 1:200.

SEMBAKKAM TOWN PANCHAYAT LIMIT.

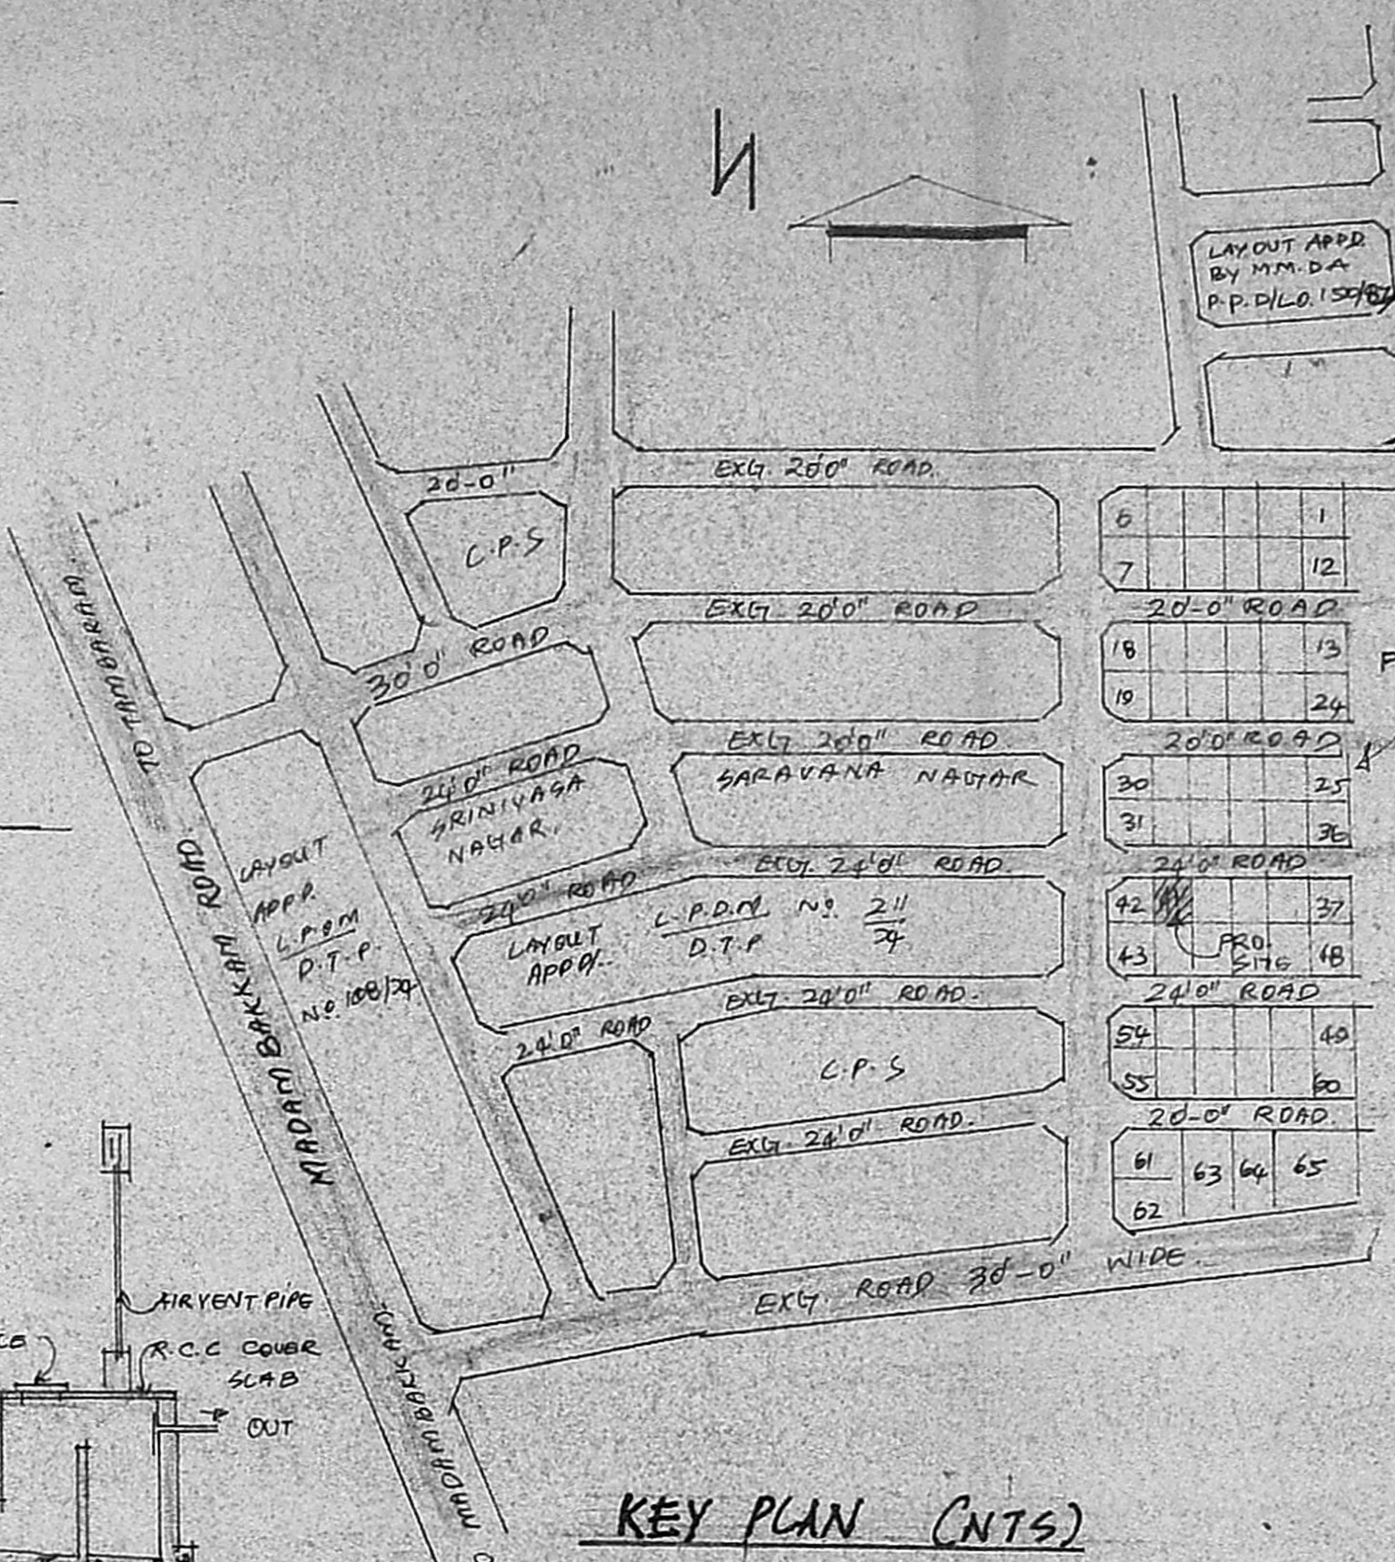

KEY PLAN (NTS)

REFERENCE

G.G.	GRILED DOOR	- 36" x 7'0" - 305 x 213
D	DOOR	- 2'3" x 6'6" - 100 x 200
D1	DOOR	- 30" x 6'6" - 91 x 200
D2	DOOR	- 26" x 6'0" - 26 x 182
G.W.	GRILED WINDOW	- 5'0" x 4'6" - 152 x 137
W.D.	WINDOW	- 5'0" x 4'6" - 152 x 137
W1	WINDOW	- 4'0" x 4'8" - 122 x 137
V1	VENTILATOR	- 3'0" x 1'6" - 91 x 45
V2	VENTILATOR	- 6'0" x 2'0" - 182 x 61

AREA DETAILS

PLOT AREA	= 2400.0 SFT - 223.0 m ²
PRO-BUILDING	= 912.0 " - 84.72 "
F.S.I	= ; COVERAGE = 38.0%

COLOUR INDEX.

[Shaded Box]	PROPOSED	[Dotted Box]	EXISTING.
[Double Line Box]	ROAD	[Thick Line Box]	SITE BOUNDRY

Jayanthi Raman
 OWNER (MRS. JAYANTHI RAMAN)

M. Palani
 M. PALANI, D.C.E
 LICENSED SURVEYOR
 TAMBARAM MUNICIPALITY
 26, Velacheri Main Road
 MADRAS-600 073

LICENSED SURVEYOR.