




ELEVATION

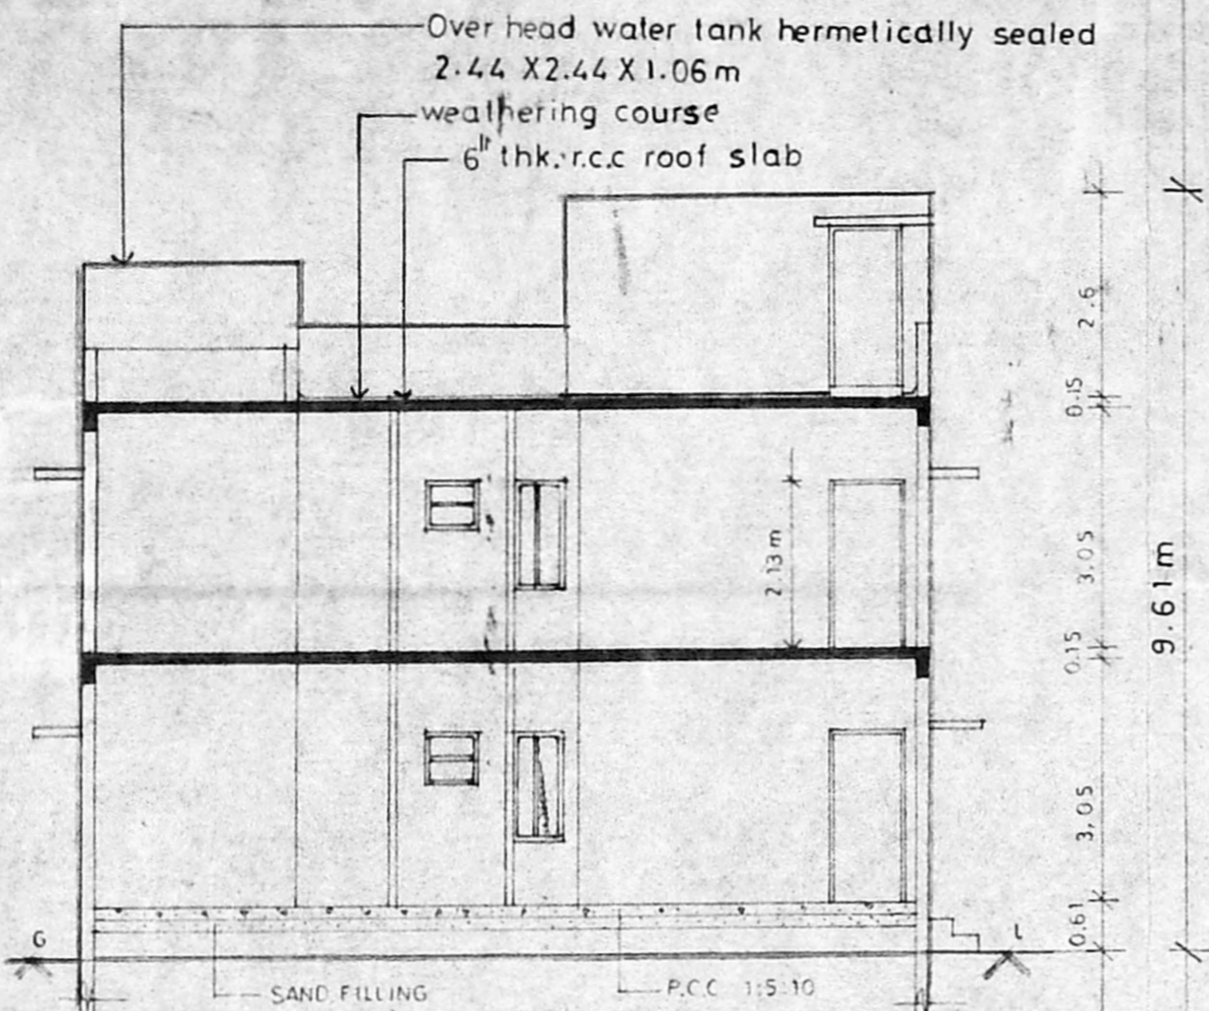


SECTION A-A

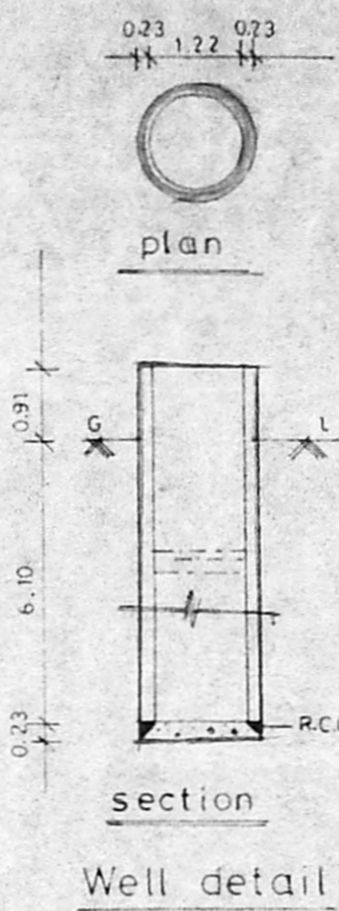

Well detail




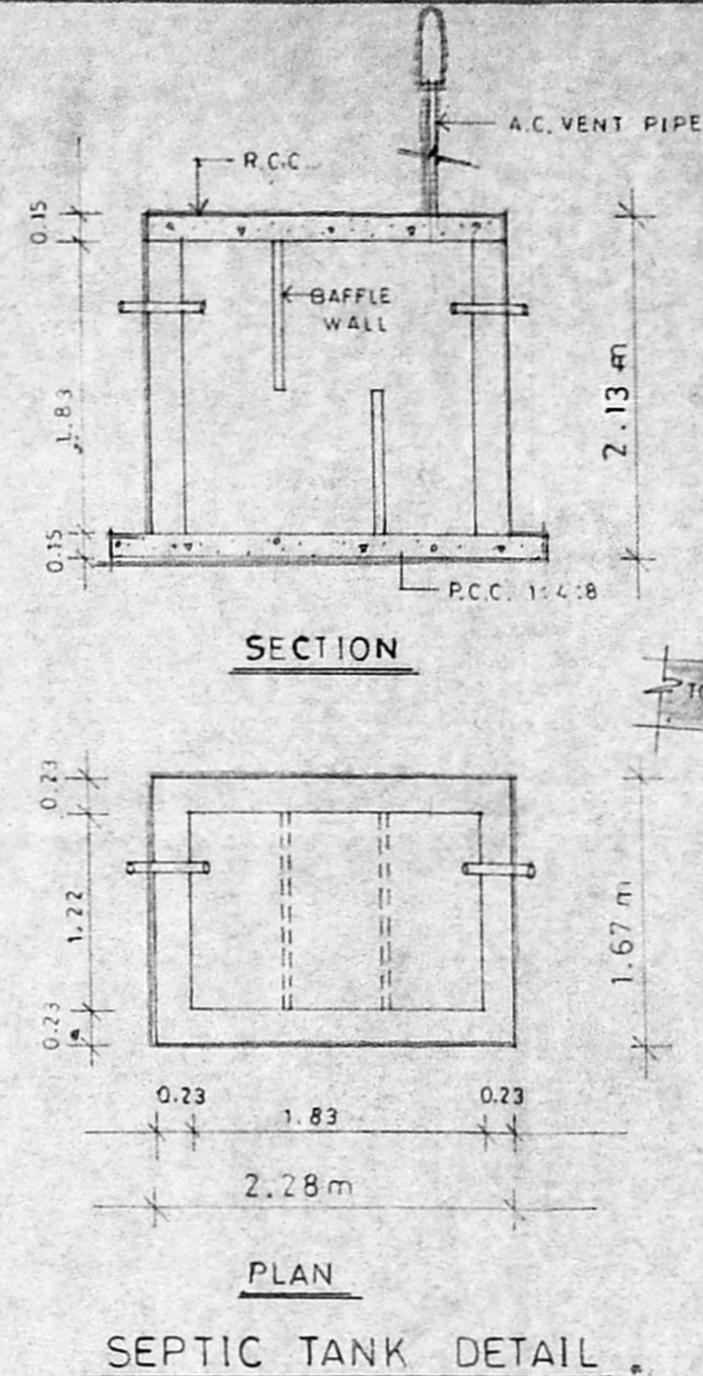


SEPTIC TANK DETAIL

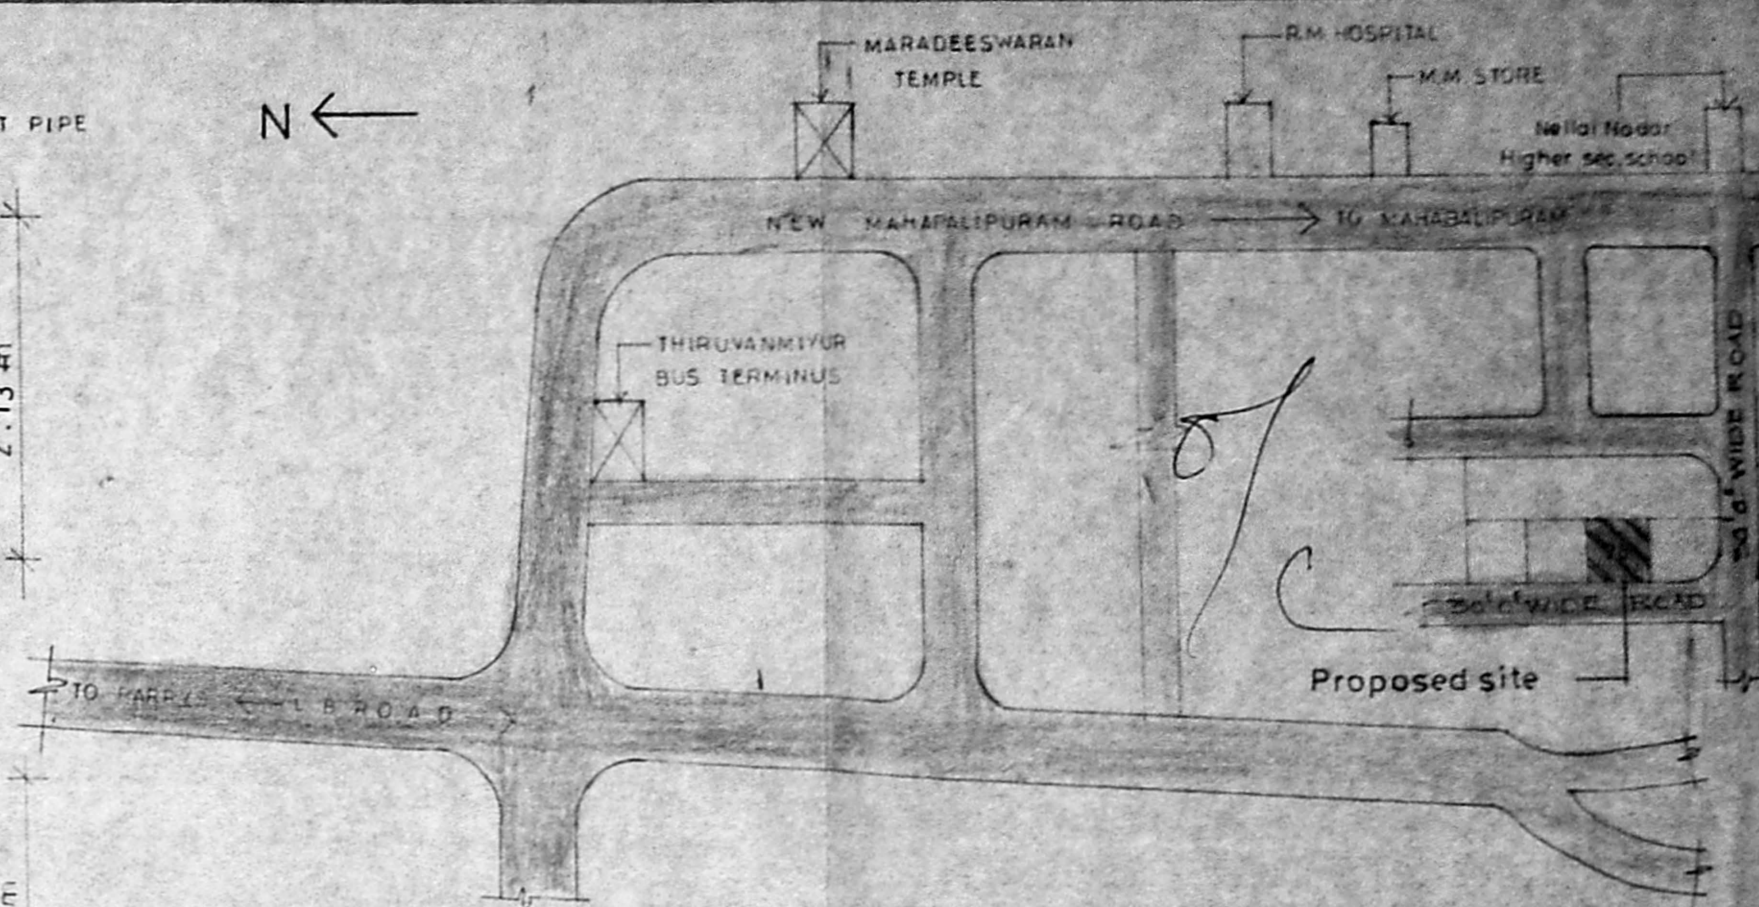

KEY PLAN
(Not to scale)

PROPOSED RESIDENTIAL FLATS FOR MRS KIRAN MADHUSUDAN AT PLOT NO:28 IN S.NO: 254/5 3.RD CROSS STREET A.G.S COLONY KOTTIVAKKAM VILLAGE CHENGALPET DISTRICT

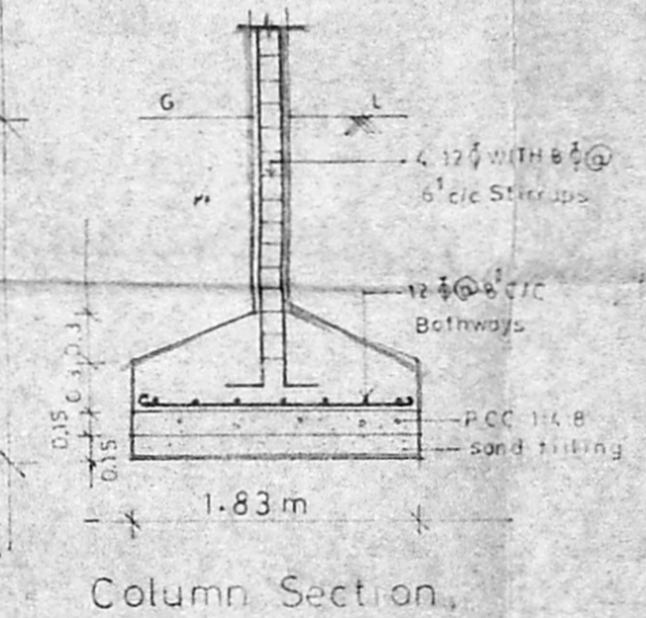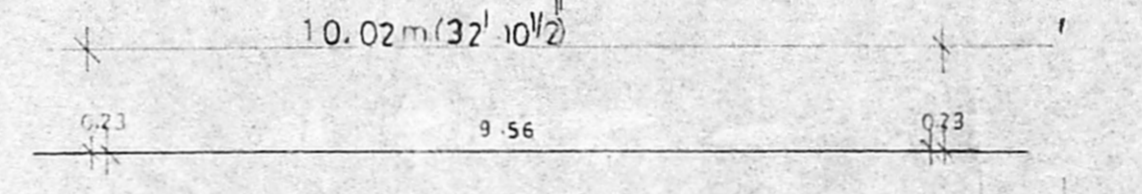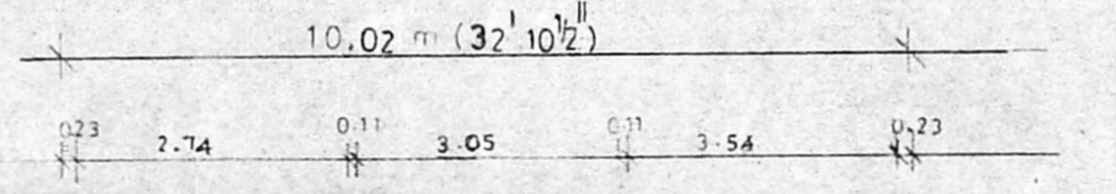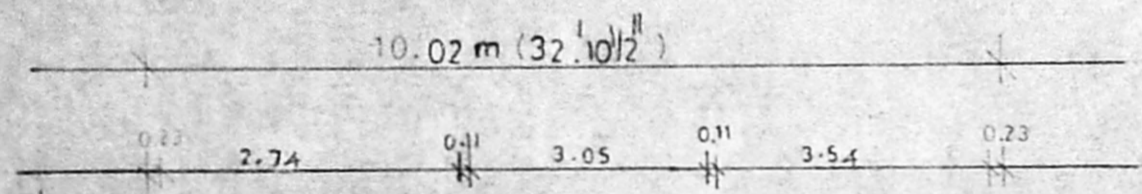


Column Section

SPECIFICATION
 Brick work in superstructure cm 15
 Flooring 1/2" in brick jelly lime concrete 1:3:5 over 5" sand and plastered 3/4" thick RCC roof slab and lintel sunshade 1/2" 4
 Weathering course Brick jelly concrete
 Average TK with course of flat tile
 Plastering in superstructure with cm 15


AREA STATEMENT
 Plot area 278.00 sqm
 Ground floor area 149.52 sqm
 First floor area 149.52 sqm
 Total built up area 299.04 sqm
 Plot coverage 53.8%
 F.S.I 1.07

Schedule of joineries


M.D	Main door	1.0 X 2.13
D	Door	0.91 X 2.11
D1	Door	0.78 X 2.11
W	Window	1.52 X 1.57
W1	Window	1.27 X 1.57
W2	Window	1.22 X 1.06
W3	Window	0.53 X 1.37
V	Verandah	0.61 X 0.61

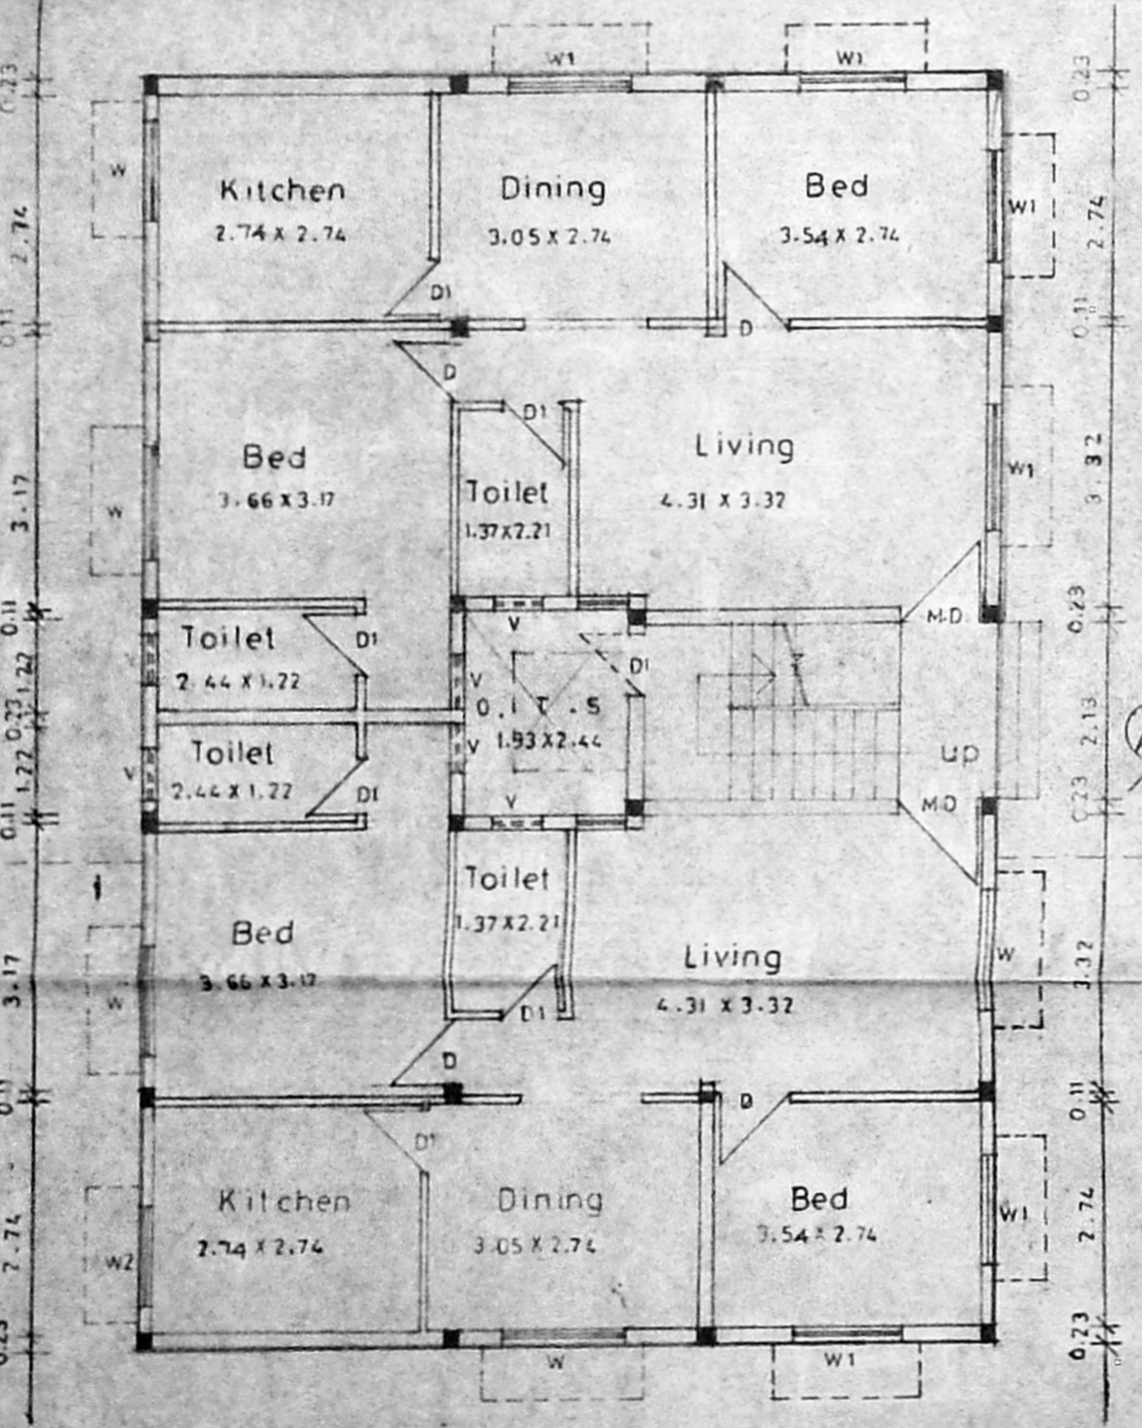

GROUND FLOOR PLAN

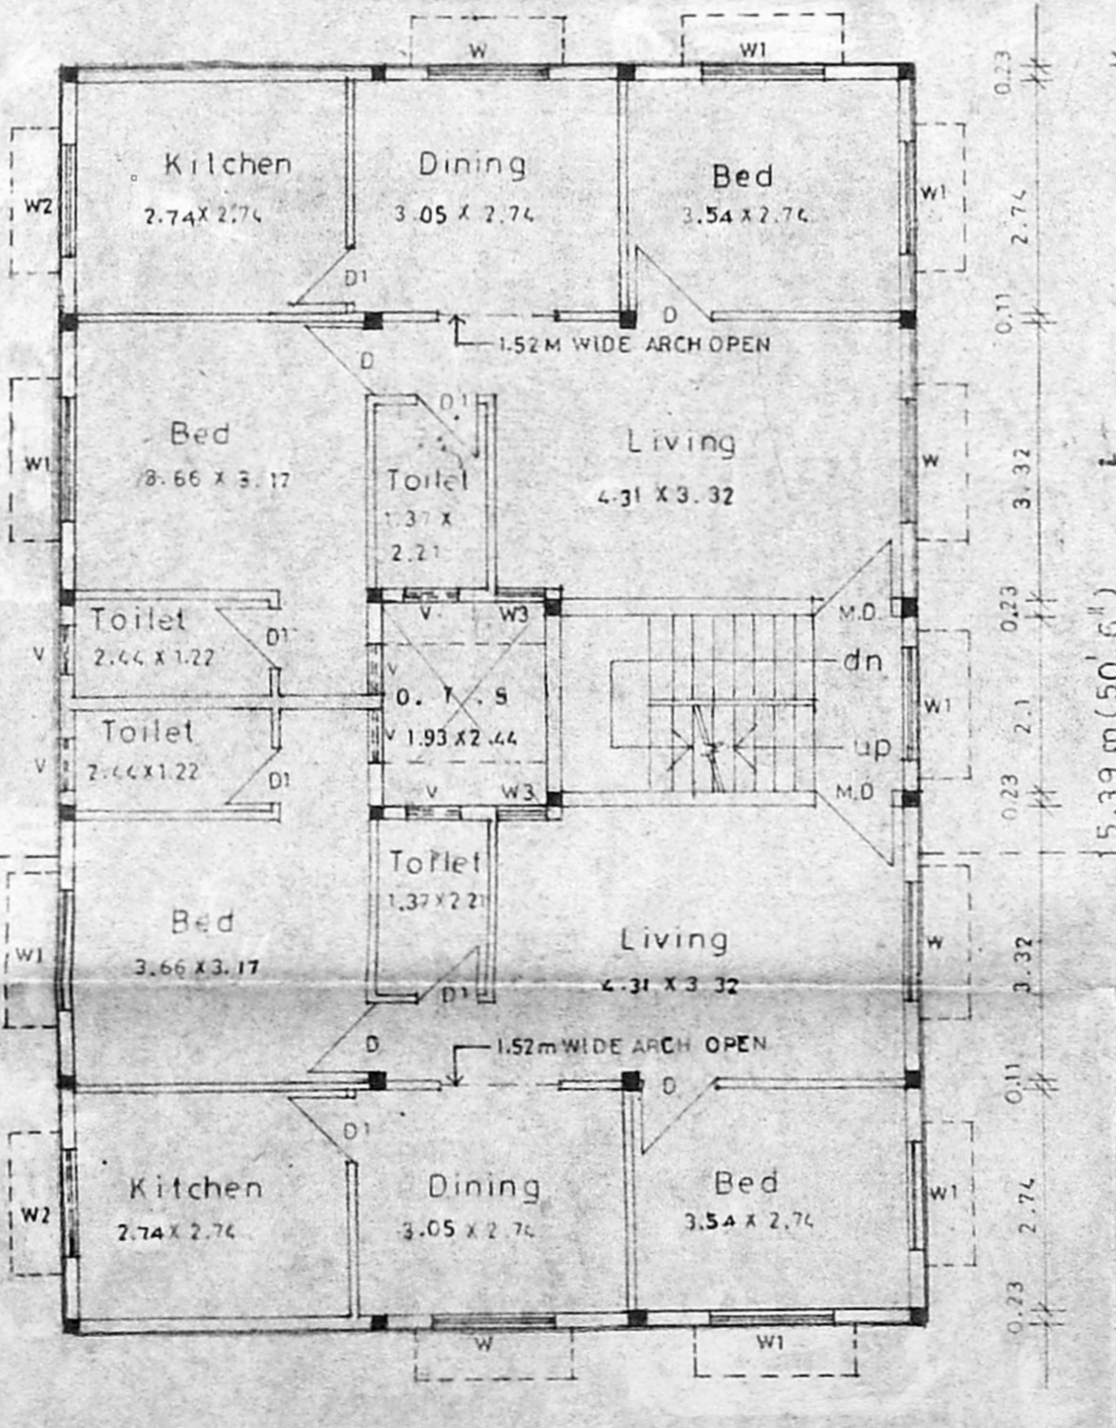


FIRST FLOOR PLAN

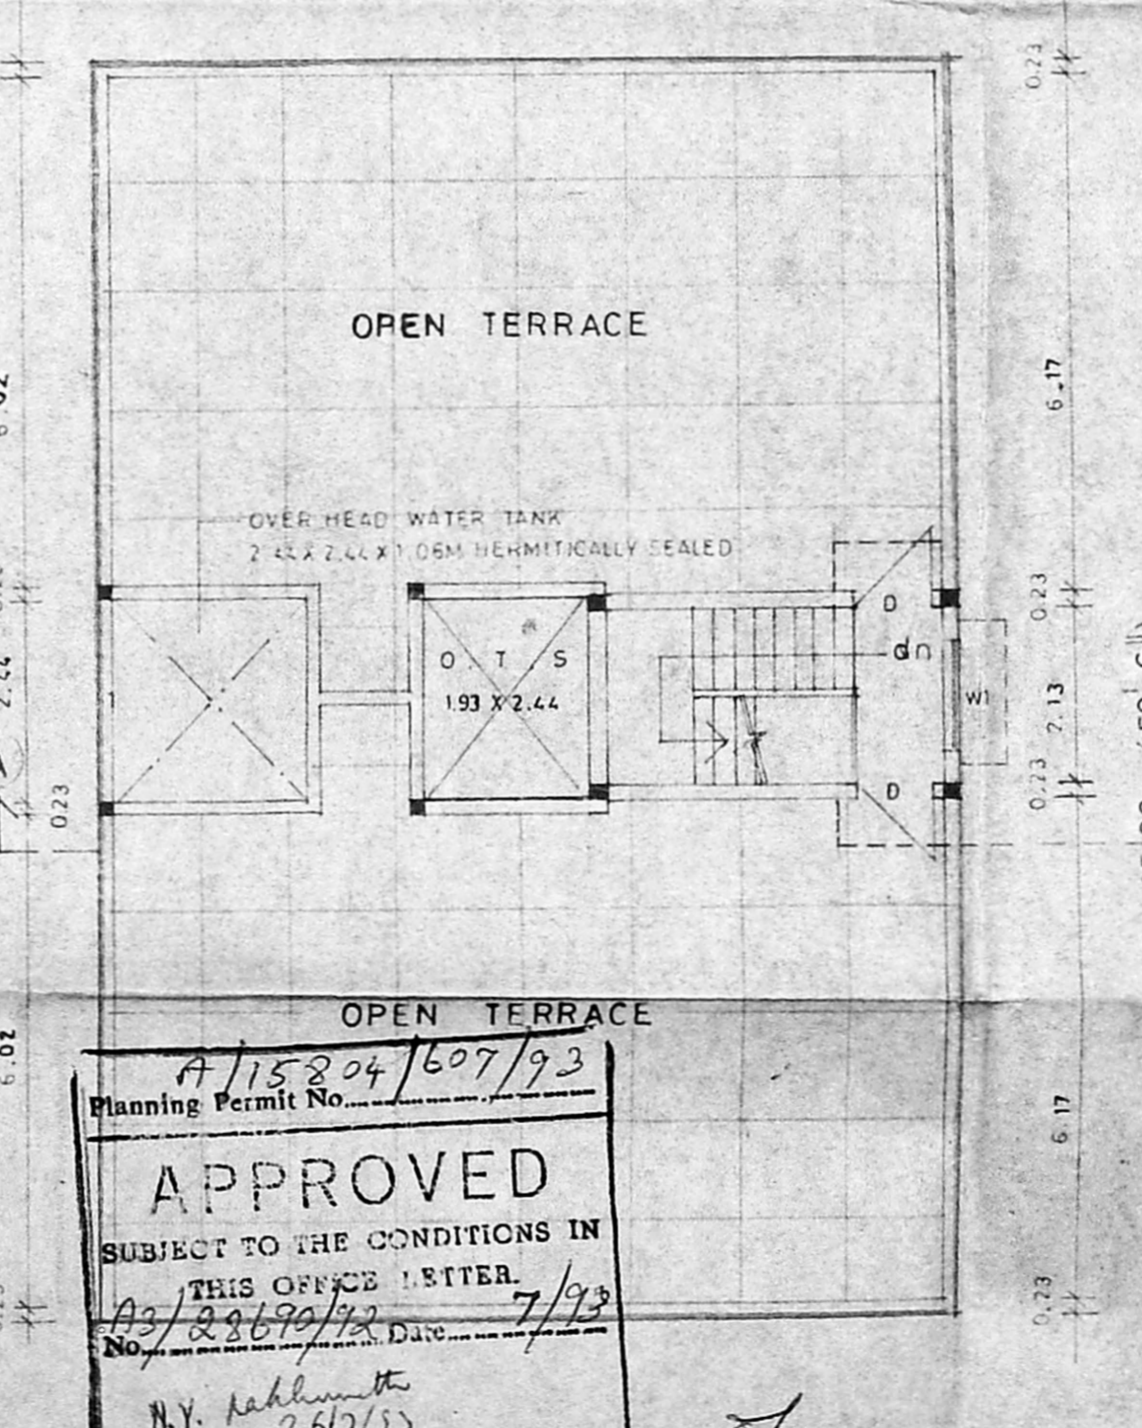

TERRACE FLOOR PLAN

APPROVED
 SUBJECT TO THE CONDITIONS IN THIS OFFICE LETTER.
 No. A/15304/607/93
 Date 7/93
 N.V. Subramanian
 26/7/15
 FOR MEMBER SECRETARY
 MADRAS METROPOLITAN
 DEVELOPMENT AUTHORITY
 MADRAS-600 088

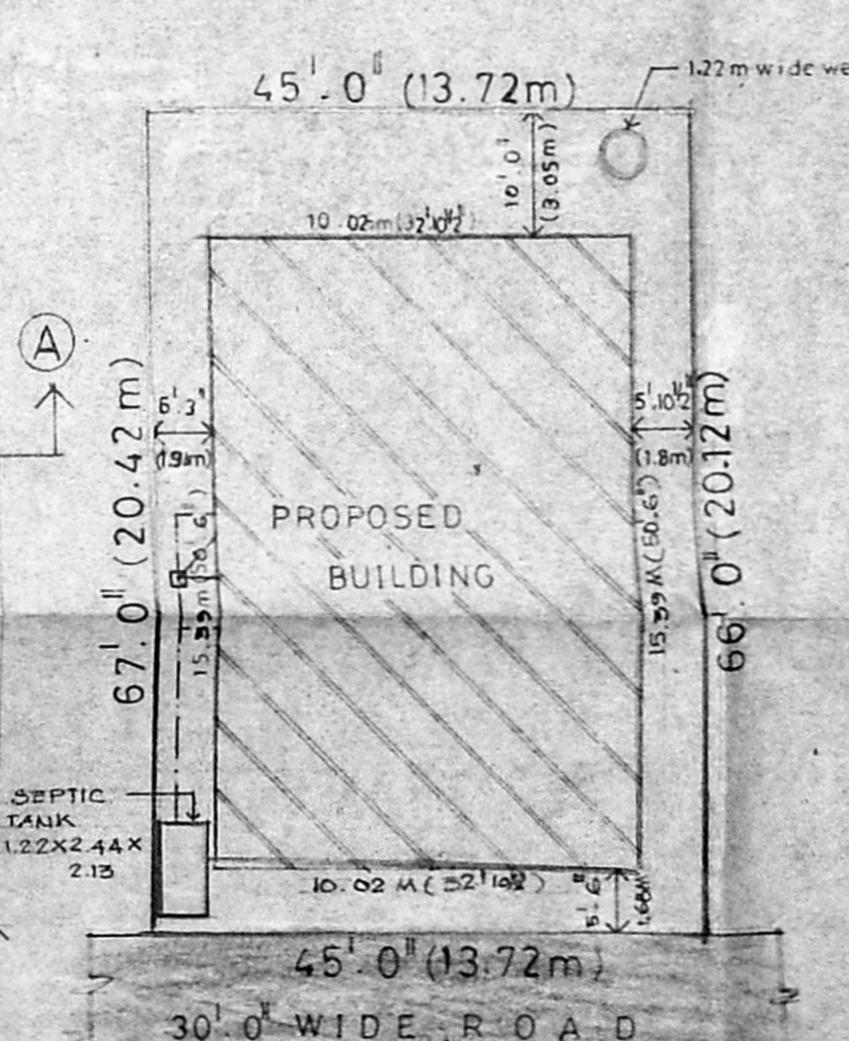

SITE PLAN
(Scale - 1:200)

REFERENCE
 PROPOSED ROAD BOUNDARY
 Scale: 1:100, 1:200, 1:50
 Signature of owner/power agent
 A. Mohd. Madood
 Licensed surveyor
 A. MOHAMED MURZOOK, B.Arch.
 REGD. ARCHITECT
 Class I Licensed Surveyor No: 110
 40/1, VENKATACHALA NAICKEN ST.
 MADRAS-600 002. Tel: 833458