




A/15203/606/73  
 Planning Permit No. \_\_\_\_\_  
**APPROVED**  
 SUBJECT TO THE CONDITIONS IN THIS OFFICE LETTER  
 No. 22292/72 Date 7/73  
 N.V. Raghunath  
 FOR MEMBER SECRETARY  
 MADRAS METROPOLITAN  
 DEVELOPMENT AUTHORITY  
 MADRAS-600 008

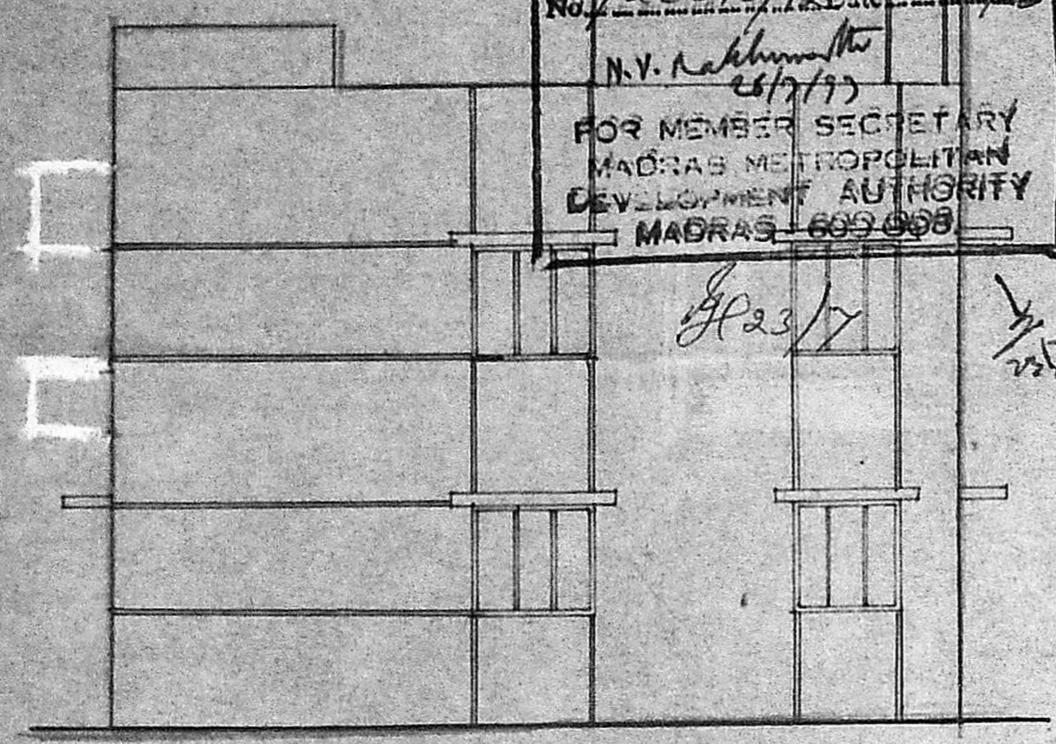


ELEVATION

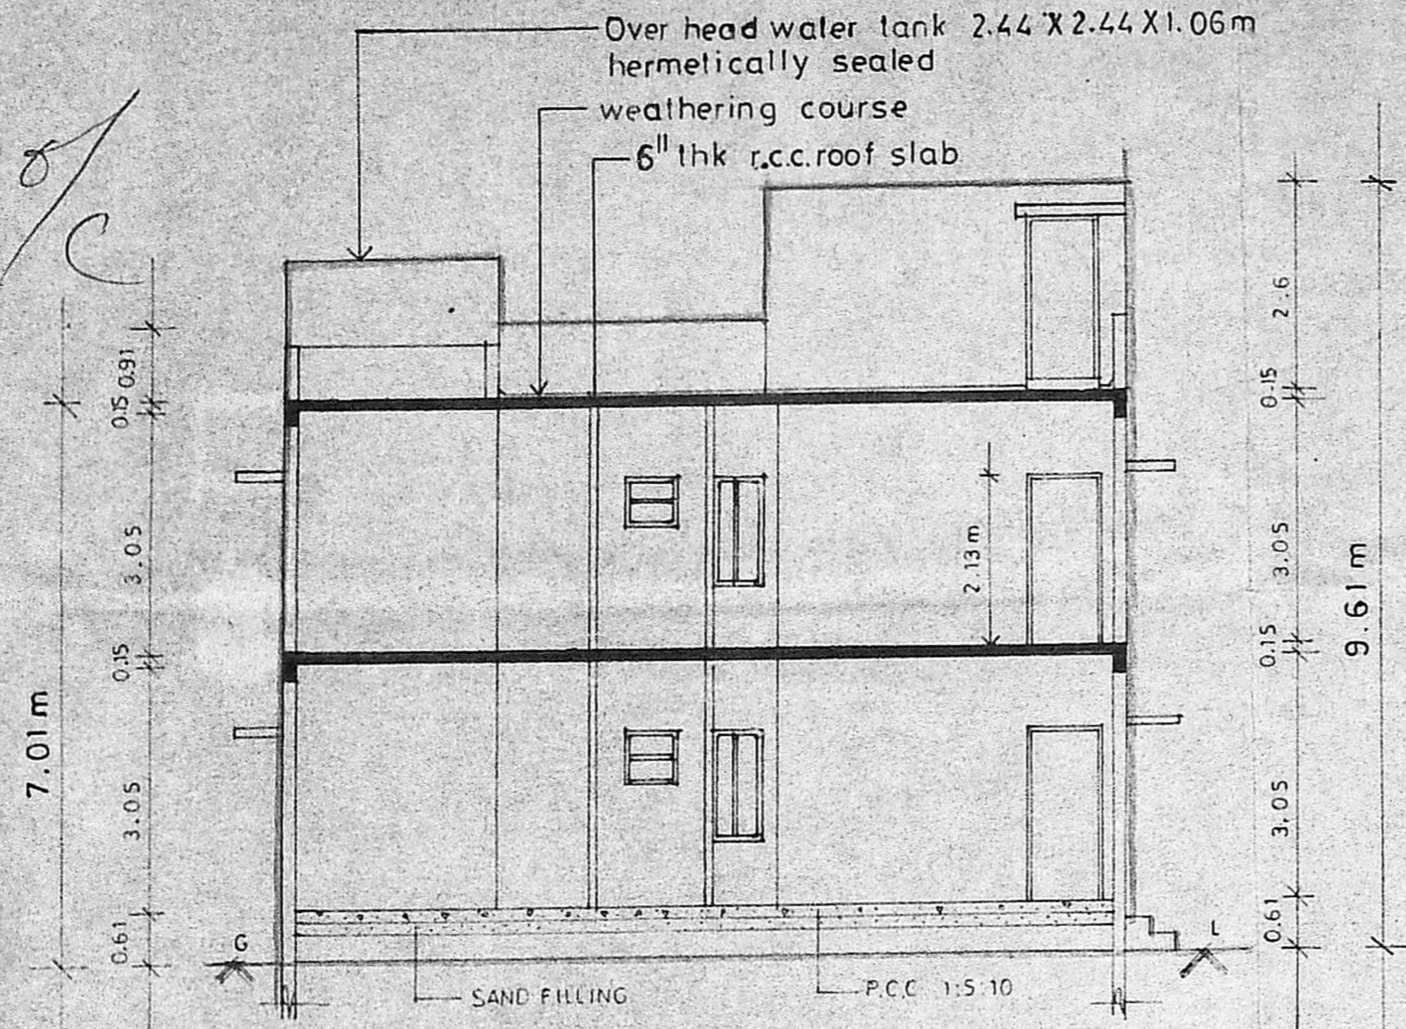


SECTION A-A

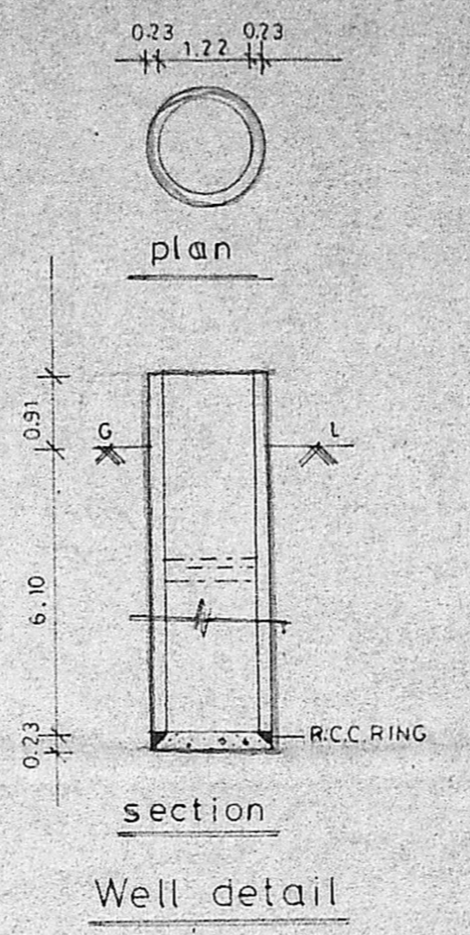

Well detail

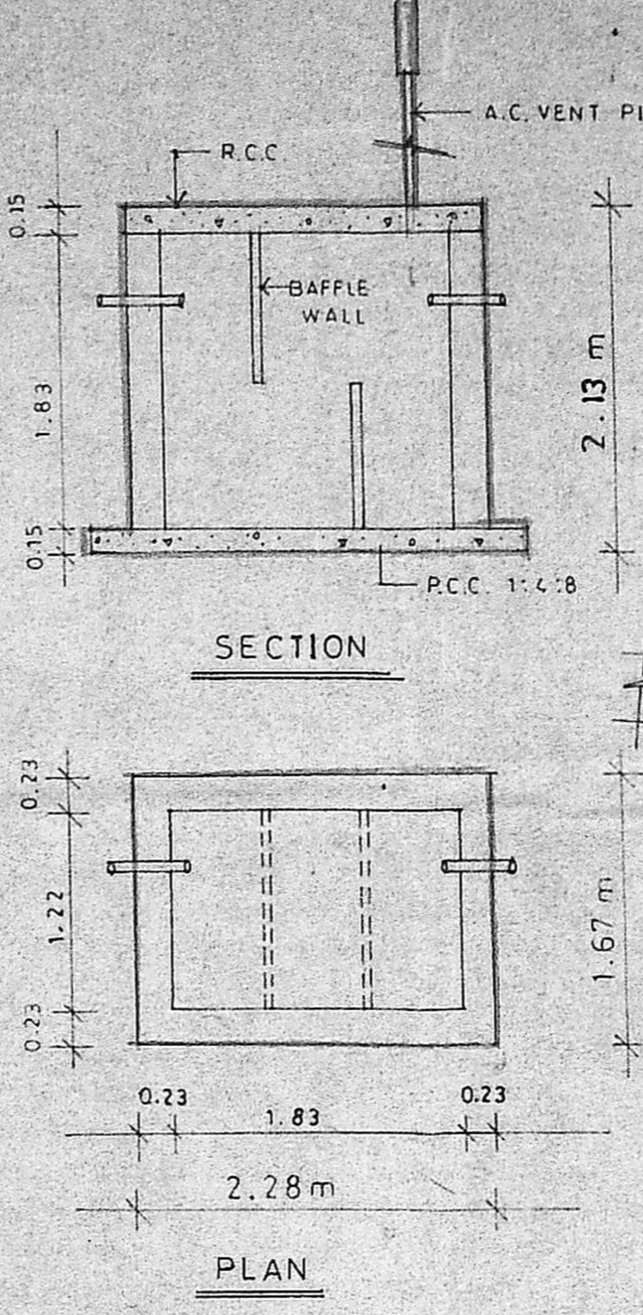

SEPTIC TANK DETAIL

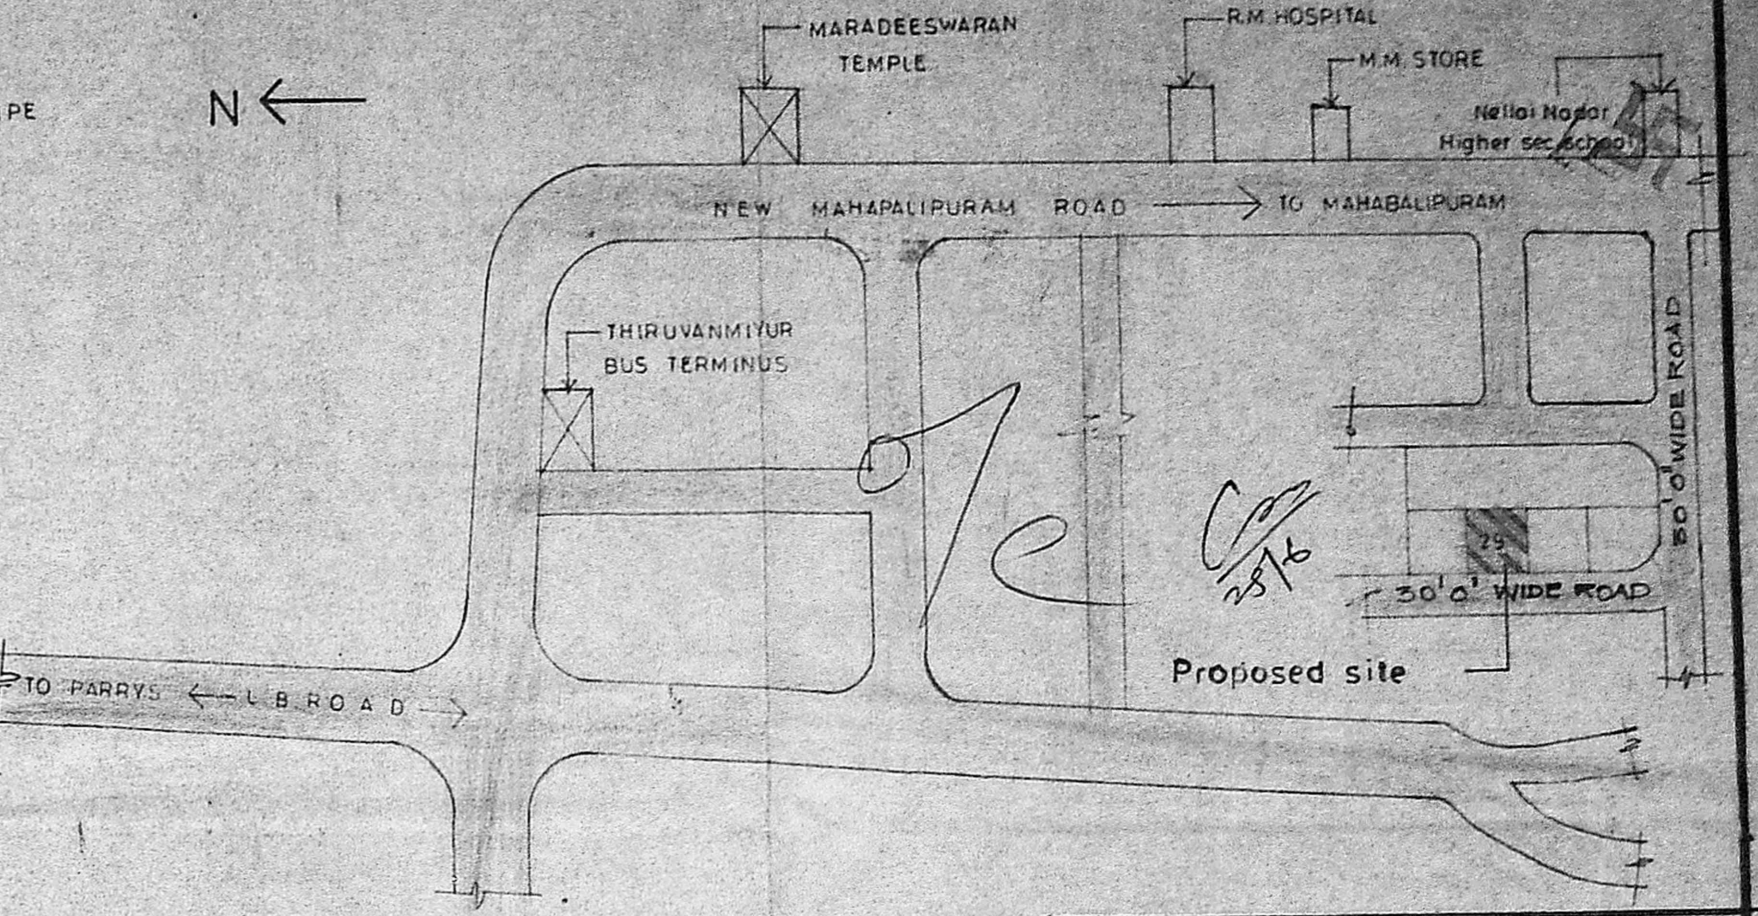

KEY PLAN

**PROPOSED RESIDENTIAL FLATS FOR MRS AMULLYA VENKATA KRISHNAN AT PLOT NO: 29 IN S.NO:254/5 3rd CROSS STREET A.G.S COLONY KOTTIVAKKAM VILLAGE CHENGALPET DISTRICT**

**SPECIFICATION**

Brick work in superstructure cm 1:5  
 Flooring 4/2" thk in brick jellie lime concrete 1:3:5 over 6" sand and plastered 3/4" thk r.c.c. roof slab and Intel sunshade 1:2:4  
 Weathering course brick jellie concrete  
 Average TK with course of flat tile  
 Plastering in superstructure with cm 1:5

**AREA STATEMENT**

Plot area	284.27 sq.m
Ground floor area	152.23 sq.m
First floor area	152.23 sq.m
Total built up area	304.46 sq.m
Plot coverage	53.6%
F.S.I	1.07

**Schedule of joineries**

M.D. Main door	1.0 X 2.13
D Door	0.91 X 2.13
D1 Door	0.76 X 2.13
W Window	1.52 X 1.57
W1 Window	1.77 X 1.77
W2 Window	1.22 X 1.06
W3 Window	0.53 X 1.37
V Ventilator	0.61 X 0.61


**REFERENCE**

PROPOSED \_\_\_\_\_  
 ROAD \_\_\_\_\_  
 BOUNDARY \_\_\_\_\_


Scale: 1:100, 1:200, 1:50  
 signature of owner/power agent

*A. Mohamed Murzook*


Licensed Surveyor  
**A. MOHAMED MURZOOK, B.Arch.**  
 REGD. ARCHITECT  
 Class I Licensed Surveyor No: 110  
 407, VENKATACHALA NAICKEN ST,  
 MADRAS-600 002. ☎: 833458

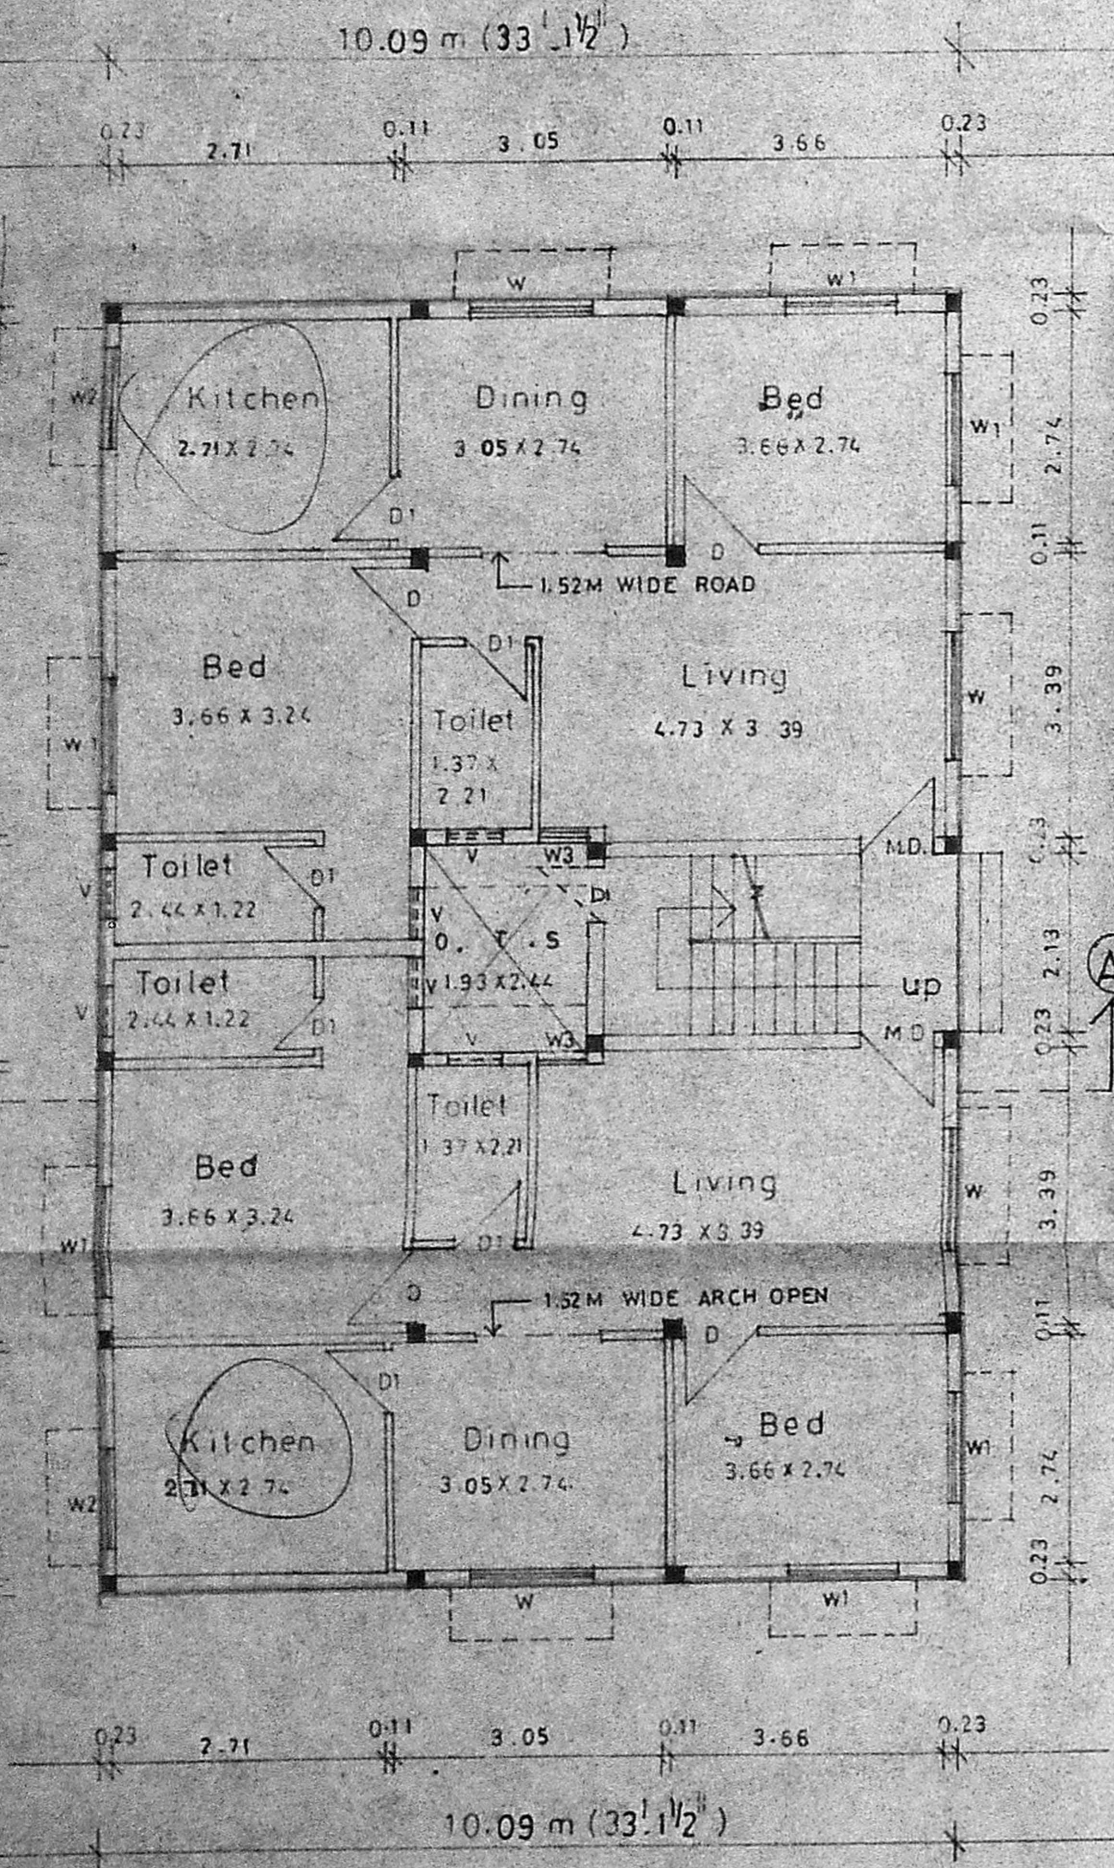


GROUND FLOOR PLAN

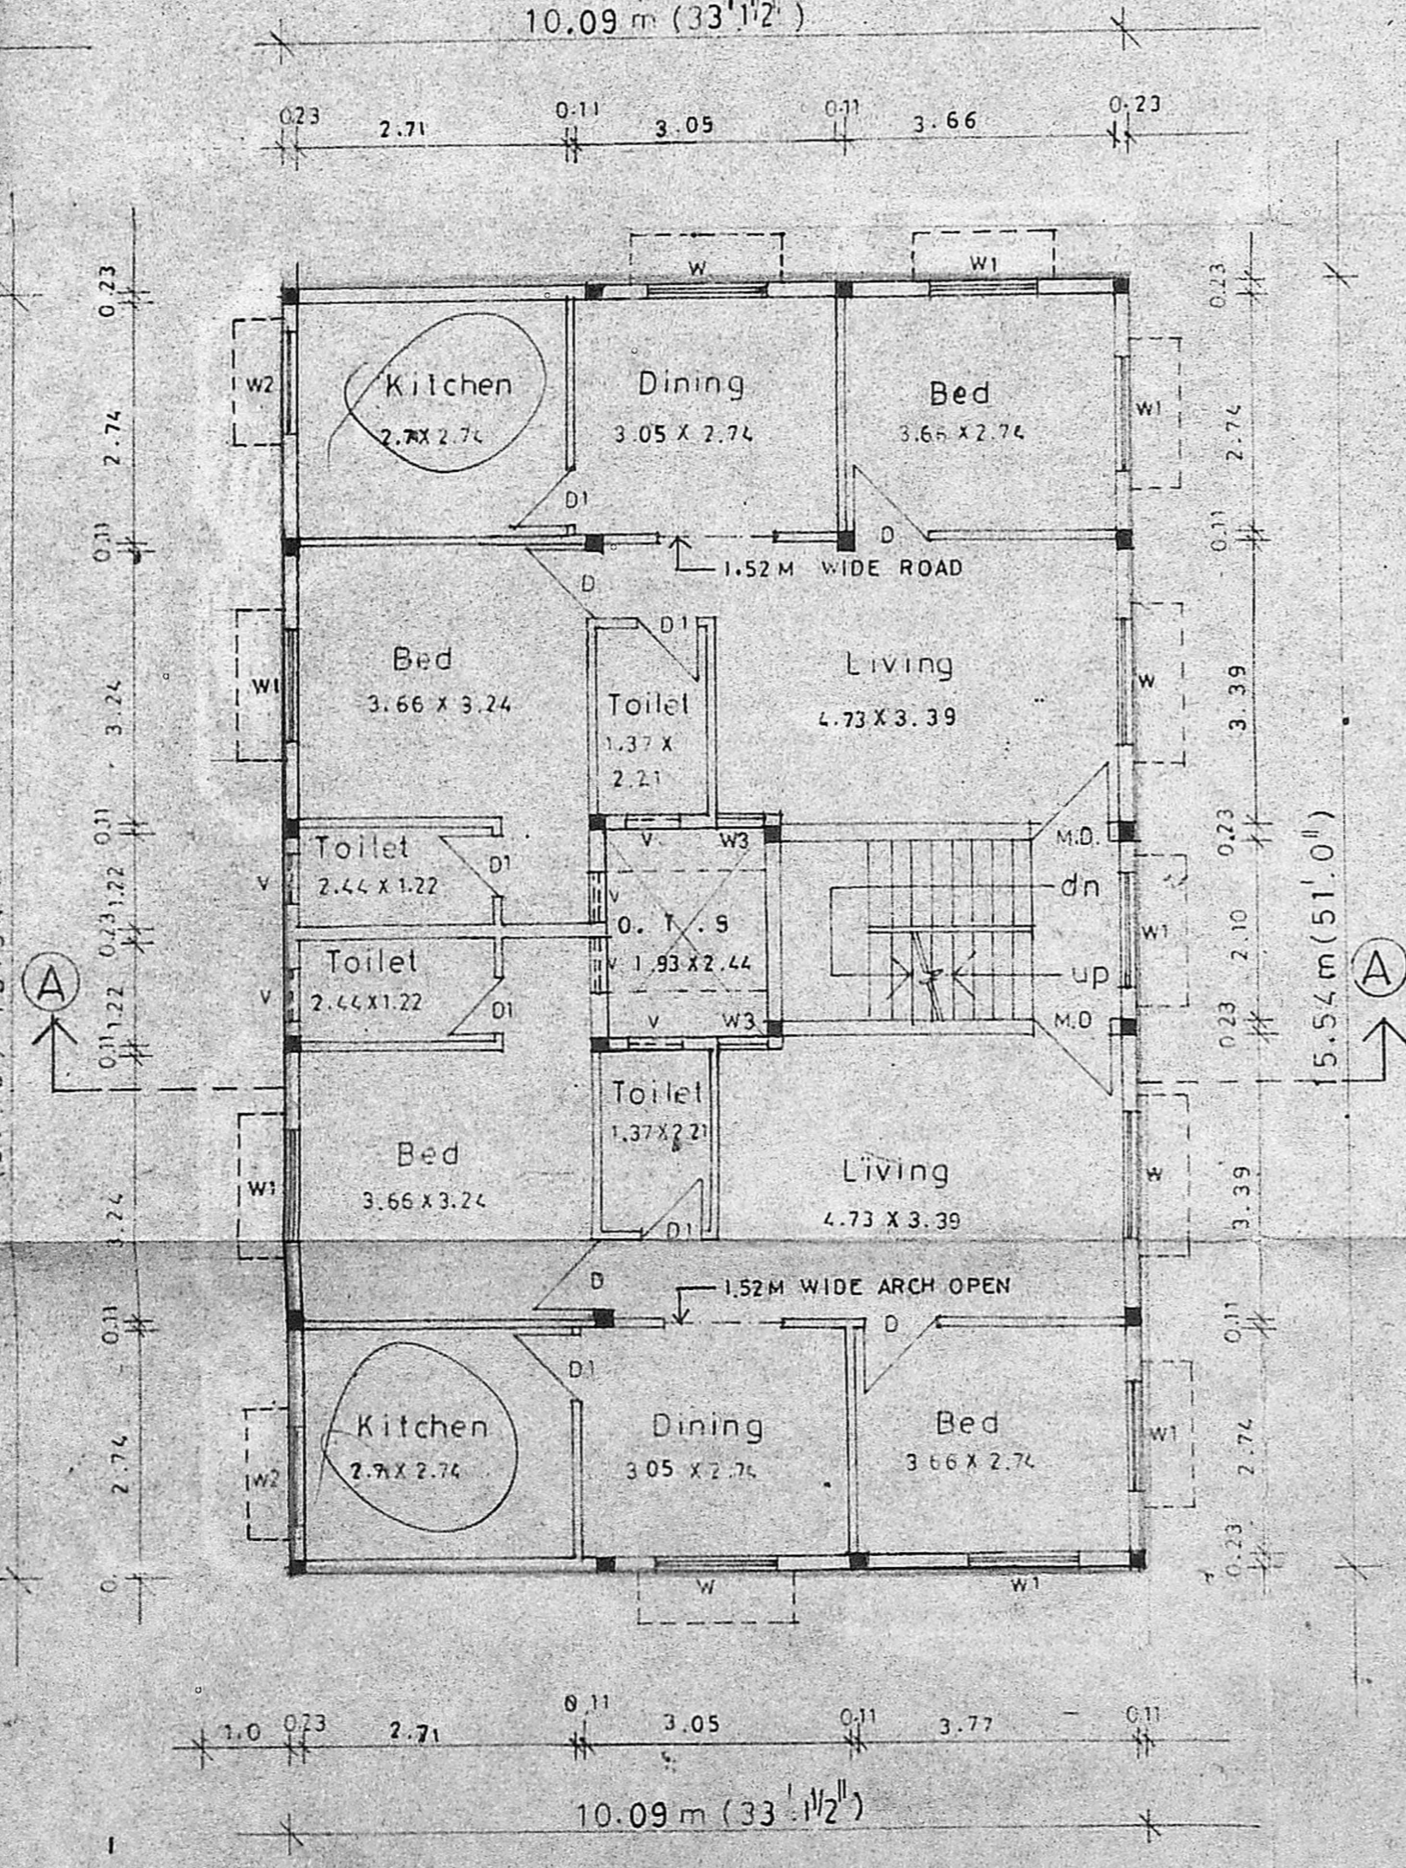

FIRST FLOOR PLAN

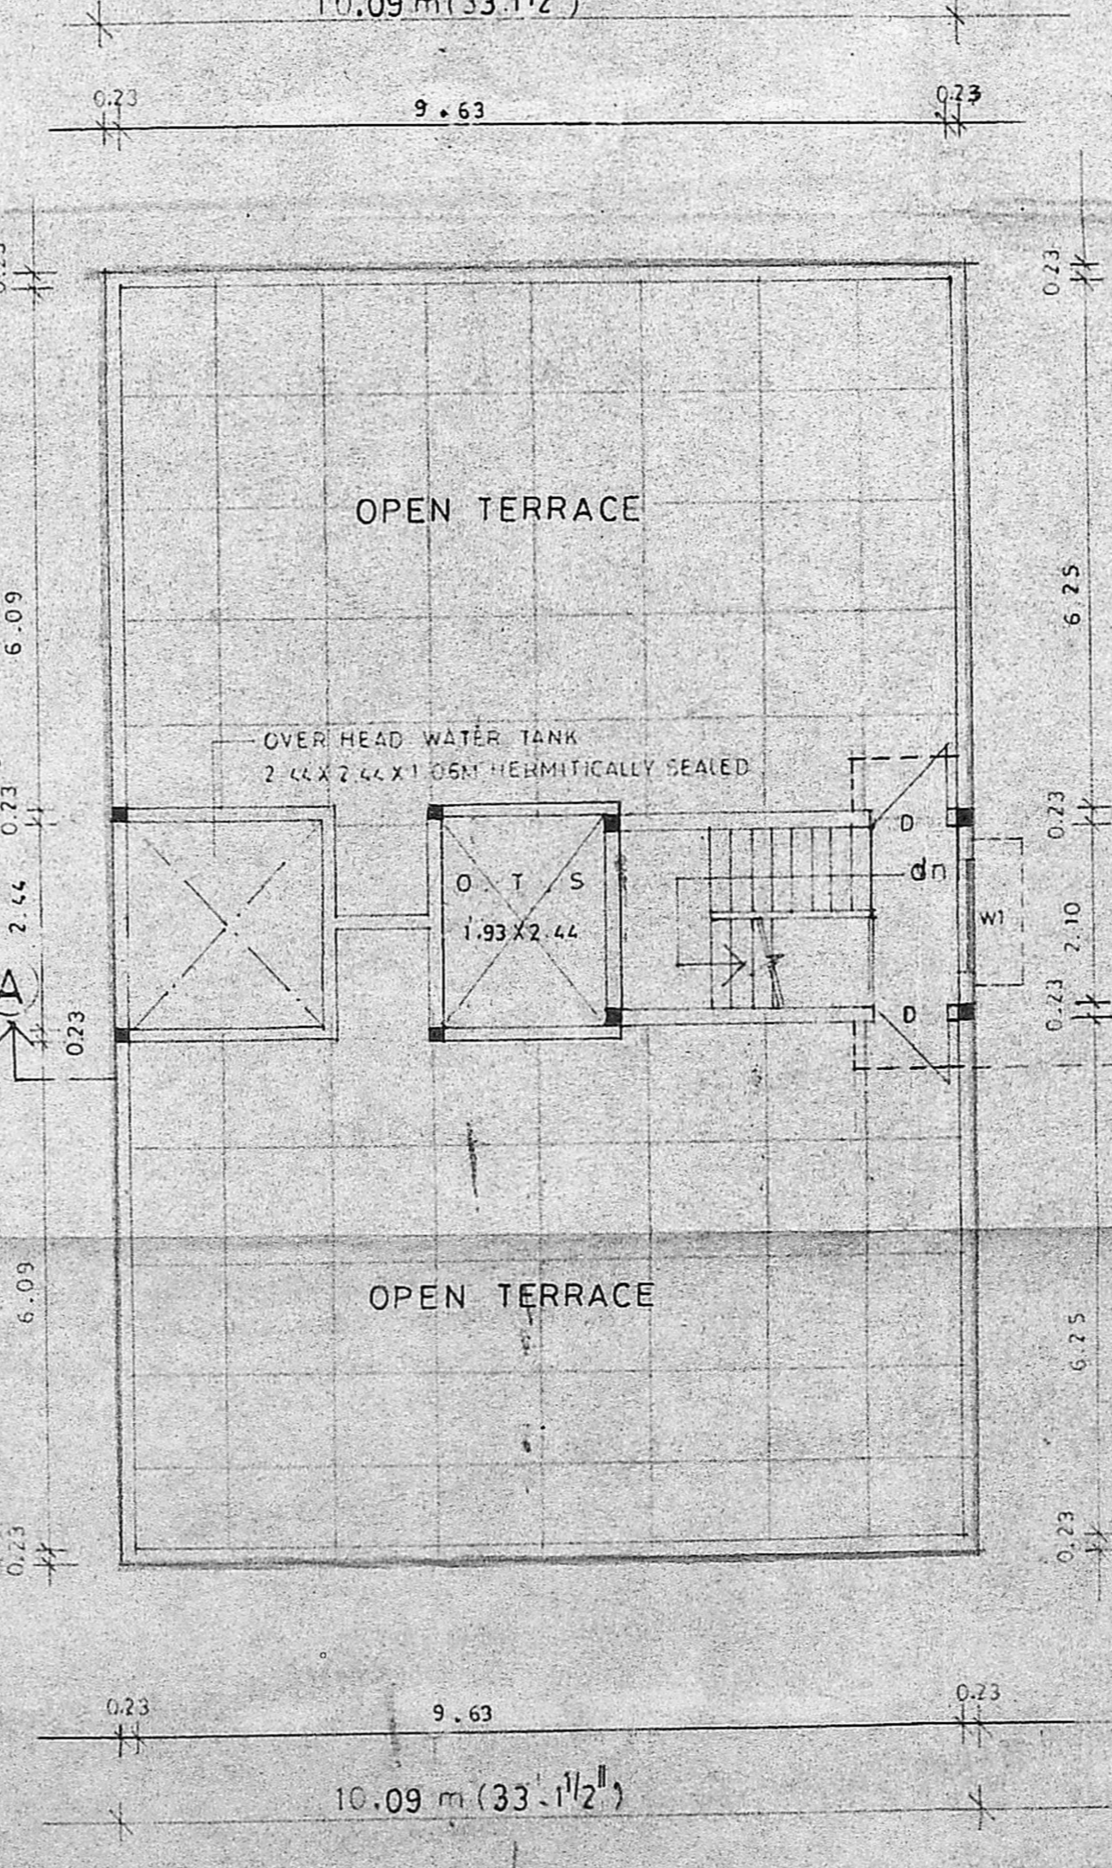

TERRACE FLOOR PLAN

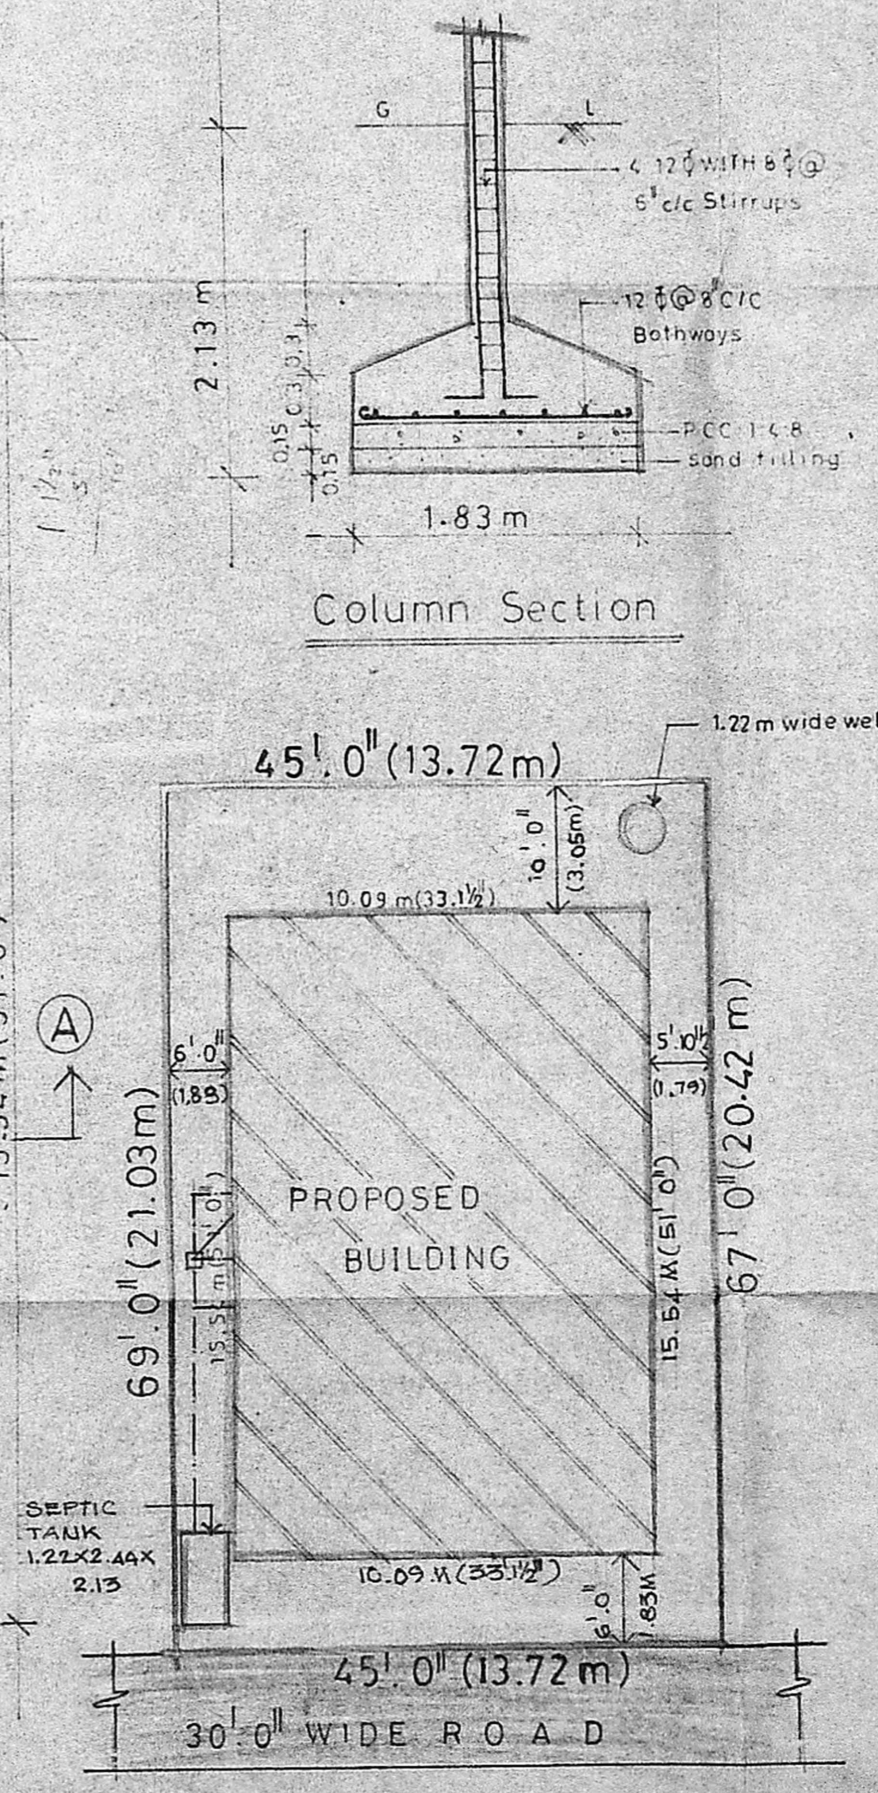

SITE PLAN

(Scale: 1:200)