




FRONT ELEVATION

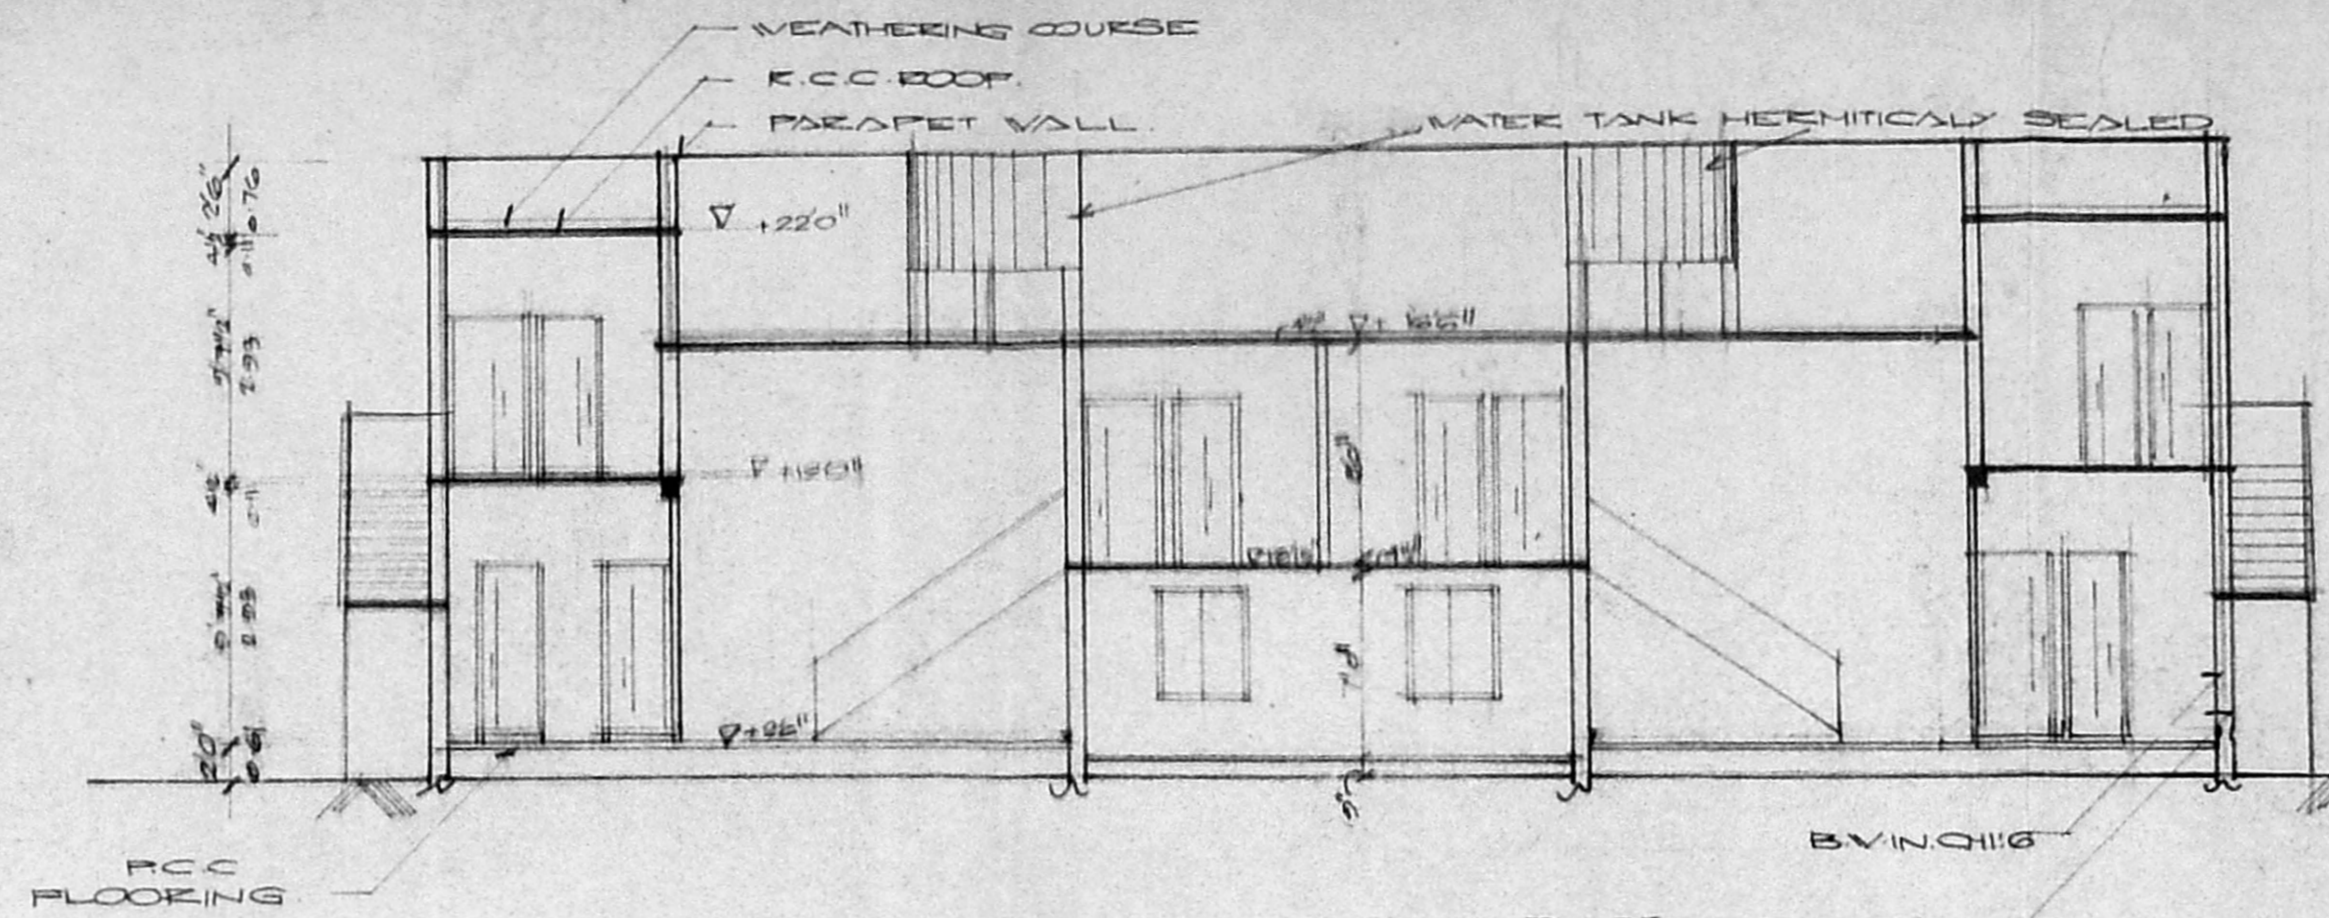

SECTION ON A-A

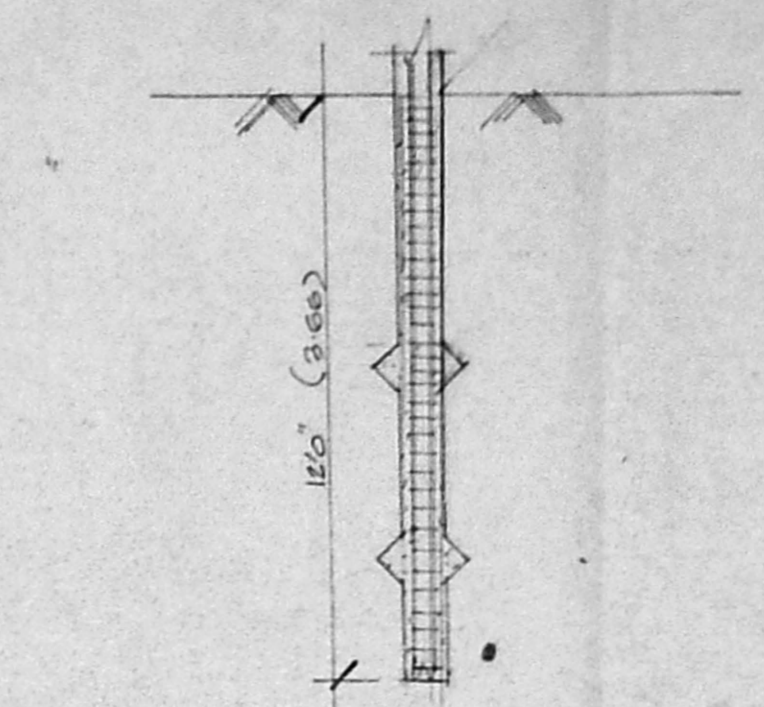

FOUNDATION SCALE: 1:50

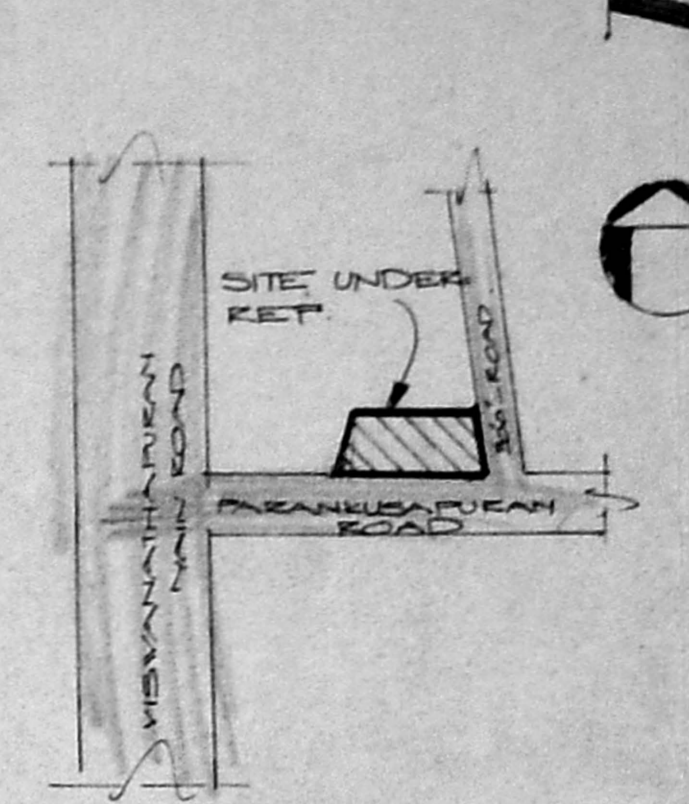


KEY PLAN (NOT TO SCALE)


PHONE: 483155  
**A. ARUNACHALAM, D.C.E.**  
 CORPORATION LICENSED SURVEYOR  
 ALANDUR, AMBATTUR, TOWNSHIP (L.S. No. 9)  
 2, Kalingar Karunaidhi Road,  
 SALIGRAMAM, MADRAS-600 092.  
**L. SURVEYOR.**

*7/18/92*  
*K. S. Pan*  
**OWNER.**


Planning Permit No. **A/1134/92**  
**APPROVED**  
 SUBJECT TO THE CONDITIONS IN  
 THIS OFFICE LETTER.  
 No. **A33572/92**  
 FOR MEMBER SECRETARY  
 MADRAS METROPOLITAN  
 DEVELOPMENT AUTHORITY  
 MADRAS-600 098

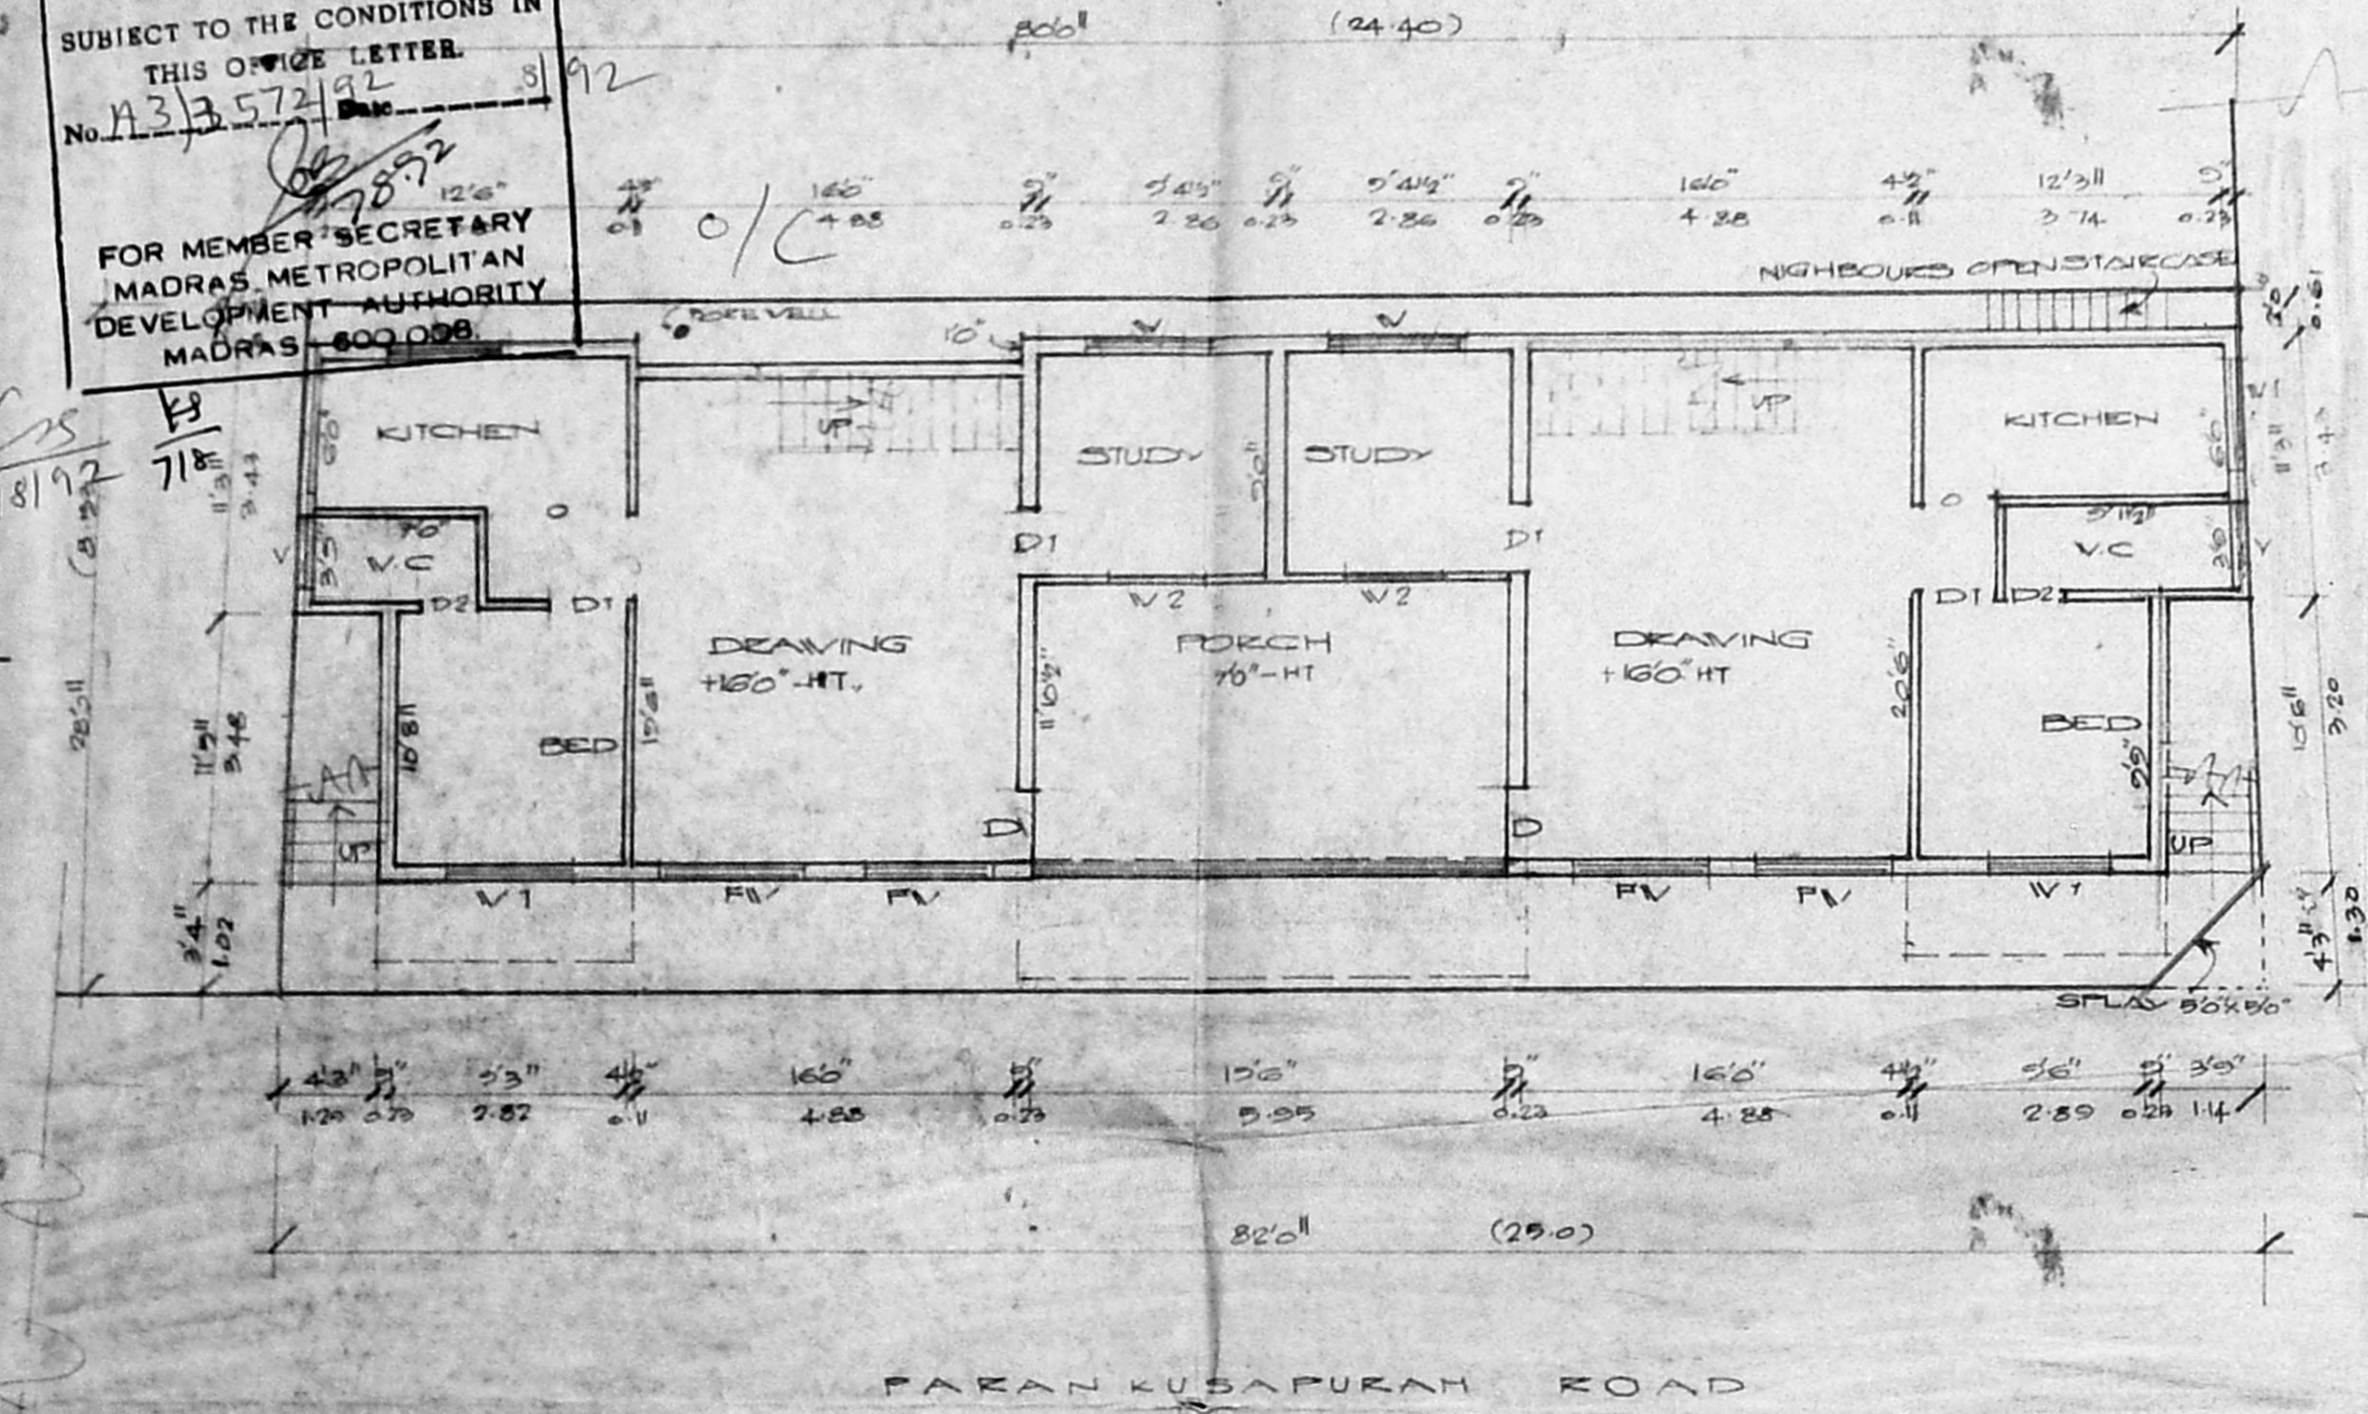

GROUND FLOOR/SITE PLAN

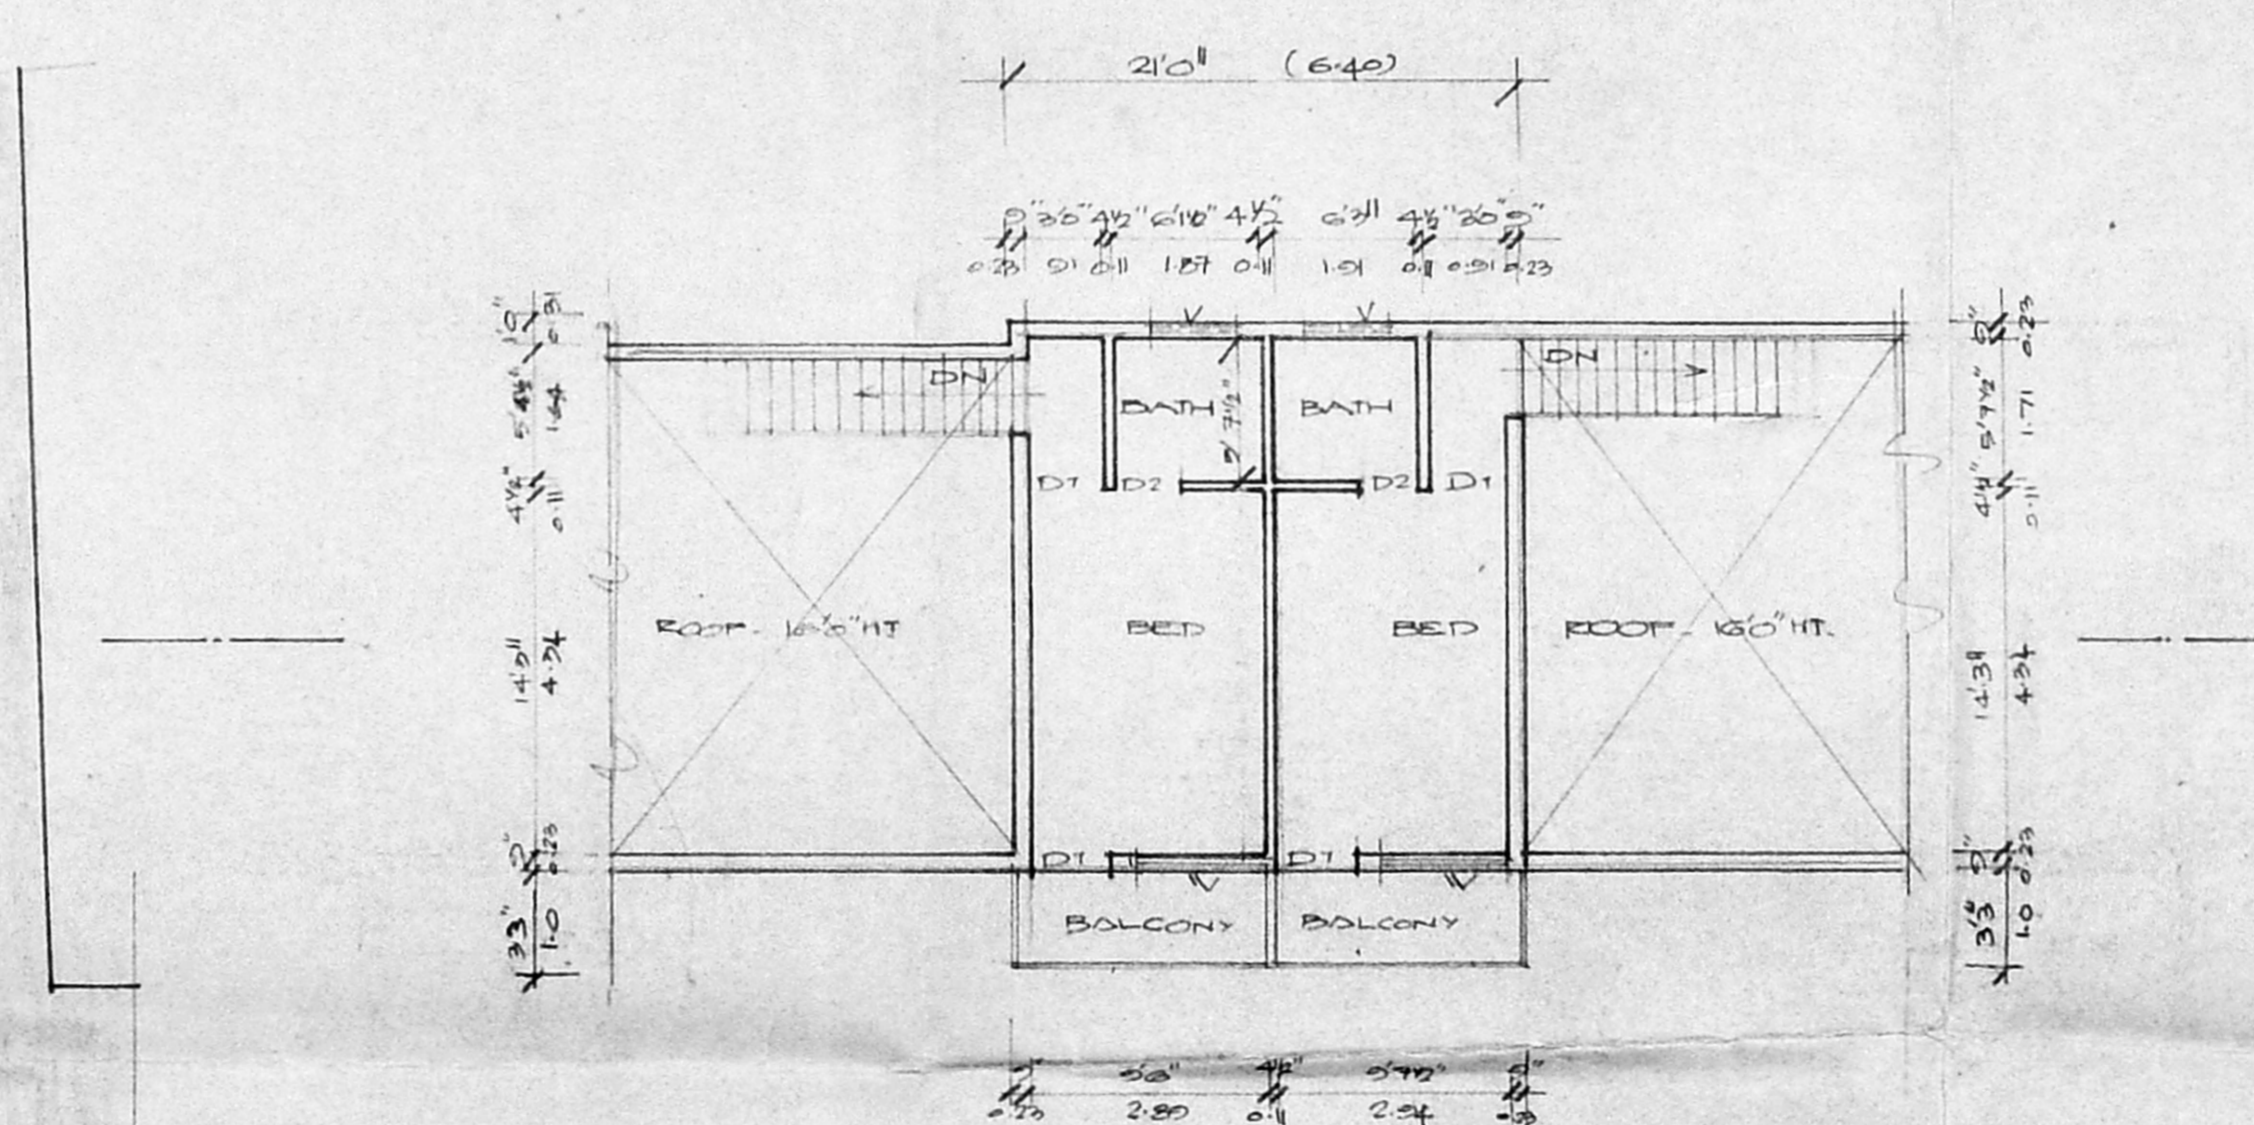

MEZZANINE FLOOR PLAN

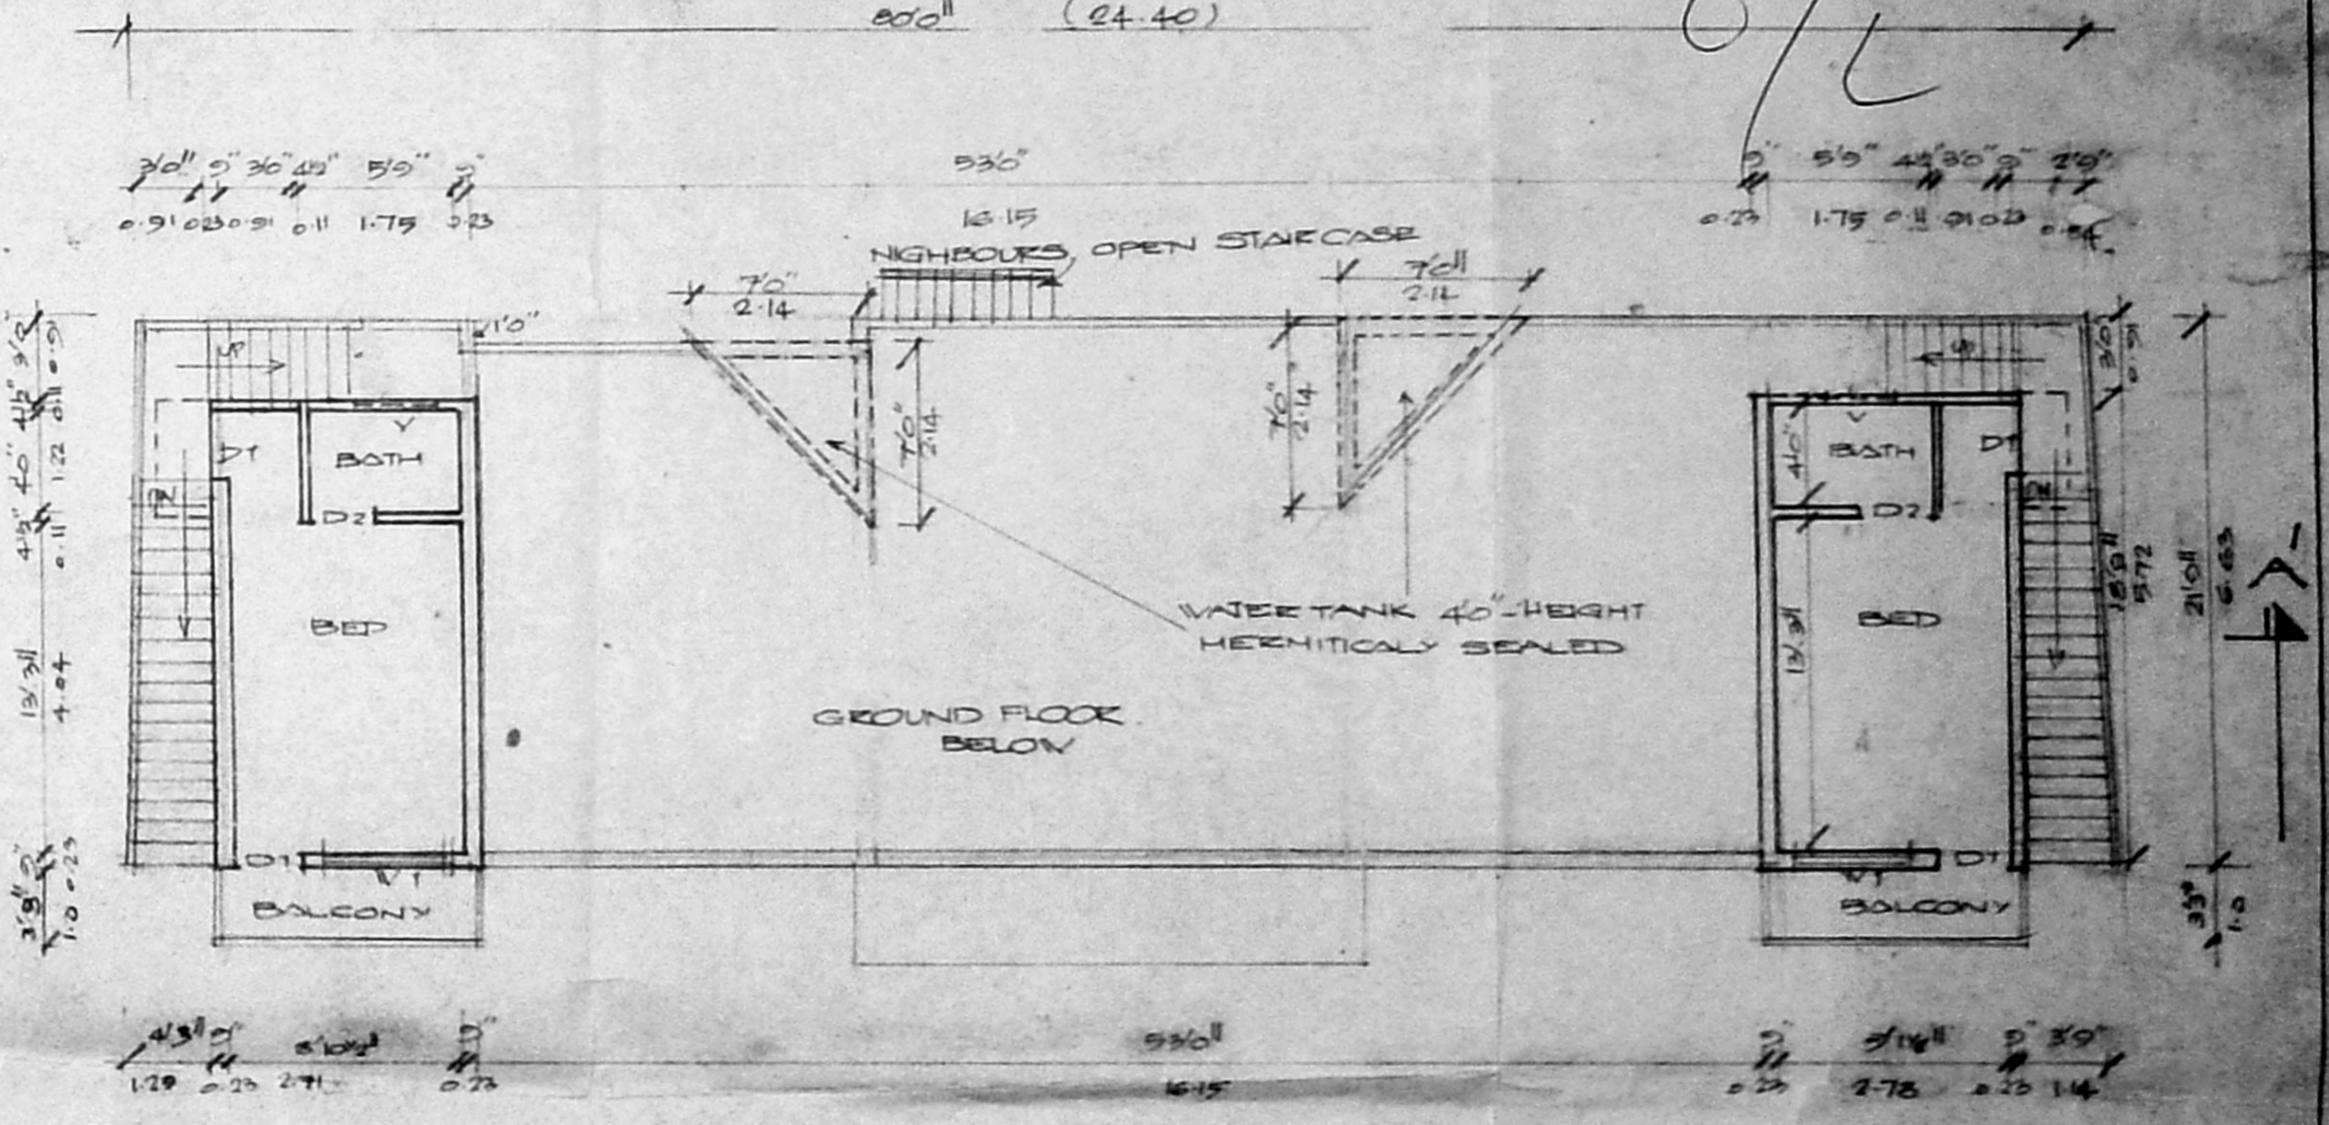

FIRST FLOOR PLAN

AREA SCHEDULE	
1. GROUND FLOOR AREA	137
2. PORCH AREA	21
3. MEZZANINE FLOOR	50
4. FIRST FLOOR AREA	76.5

REFERENCE	
PROPOSAL	ROAD BOUNDARY

REVISED PLAN SHOWING THE EXISTING BUILDING TO  
 BE REGULARAISED AT DOOR NO: 26, (NEW - 21)  
 T.S.NO. 74, BLOCK NO. 39, OF PARANKUSAPURAM ROAD,  
 KODAMBAKKAM, MADRAS 24. DIVISION NO: 116. SCALE 1:100.

JOINERIES		
D DOOR	33x66	10x2.4
D1 "	30x70	0.9x2.4
D2 "	26x70	0.76x2.4
FV FRENCH WINDOW	30x66	1.83x2.0
V WINDOW	36x46	1.52x1.37
V1 "	40x46	1.22x1.37
V2 "	36x46	0.91x1.37
V VENTILATOR	36x26	0.91x0.61