

Schedule of joinery:

DW	DOOR WITH WINDOW	3'6" x 7'6"	(152 x 218)
D	DOOR	3'0" x 7'0"	(90 x 210)
D1	DOOR	2'6" x 7'6"	(75 x 210)
W	WINDOW	3'0" x 5'0"	(90 x 150)
W1	WINDOW	6'0" x 5'0"	(180 x 150)
W2	WINDOW	6'0" x 4'0"	(180 x 120)
V	VENTILATOR	3'0" x 1'6"	(90 x 45)

Specification:

ALL BRICK WORK IN C.M. 1:5
 ALL R.C.C. WORK IN 1:2:4
 ALL WOOD WORK IN T.W. & C.W.
 PLASTERING IN C.M. 1:4 INSIDE & OUTSIDE
 FOUNDATION BASE CONC. 1:4:8
 FLOORING CONC. 1:4:8 WITH C.M. FLOOR FINISH OR MOSAIC
 WEATHERING COURSE WITH 75 MM THICK BRICK JELLY, LIME, CONC.
 1:2 LAID TO SLOPE WITH FLAT TILES
 PAINTING WITH ONE COAT OF PRIMER AND ENAMEL PAINT TWO COAT

Area details:

PLOT AREA: 2520 SQ.FT.
 234.2 M²
 PLINTH AREA
 PROPOSED GROUND FLOOR 1215 SQ.FT.
 1128 SQ.M
 PROPOSED FIRST FLOOR 1215 SQ.FT.
 1128 SQ.M

Colour index:

PROPOSED	
ROAD	
BOUNDARY	

PROPOSED RESIDENTIAL BUILDING IN PLOT NO: 10,
 S. NO: 150/2 MADIPAKKAM VILLAGE, ST. THOMAS
 MOUNT PANCHAYAT, SAIDAPED TALUK, CHENGLEPUT
 DISTRICT. PATTAN NO 4105 MAHALAKSHMI NAGARI 1ST STREET
 GROUND FLOOR PLAN, FIRST FLOOR PLAN AND
 TERRACE PLAN. SECTION AND ELEVATION.

DELT: DEEN UMAR

SCALE: 1" = 6'-0" (1:100)

CHECKED:

DATE: 6-1-1992


Signature of owner:

[S. GANESAN]


Signature of licensed **SUNNY CHARI, F.I.R.A., M.S.E.,**
 Registered Architect & Engineer No. G.A. 75/84,
 Class - I Licensed Surveyor No. R. A. 25,
 CORPORATION OF MADRAS,
 3B, VENKATACHALAM STREET,
 TRIPLICANE, MADRAS-600 005

A/15805/608/93

Planning Permit No. **APPROVED**
 SUBJECT TO THE CONDITIONS IN
 THIS OFFICE LETTER
 No. **A3/4257/93** Date **7/12/92**
 N.V. Natarajan
 17/8/93
 FOR MEMBER SECRETARY
 MADRAS METROPOLITAN
 DEVELOPMENT AUTHORITY
 MADRAS - 600 008.

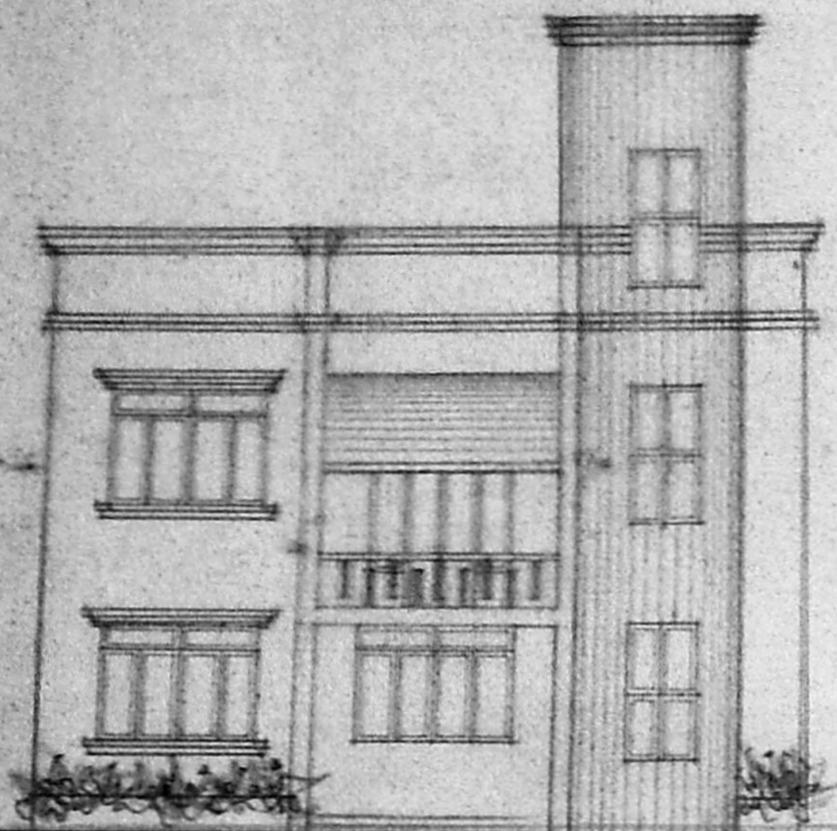


ELEVATION

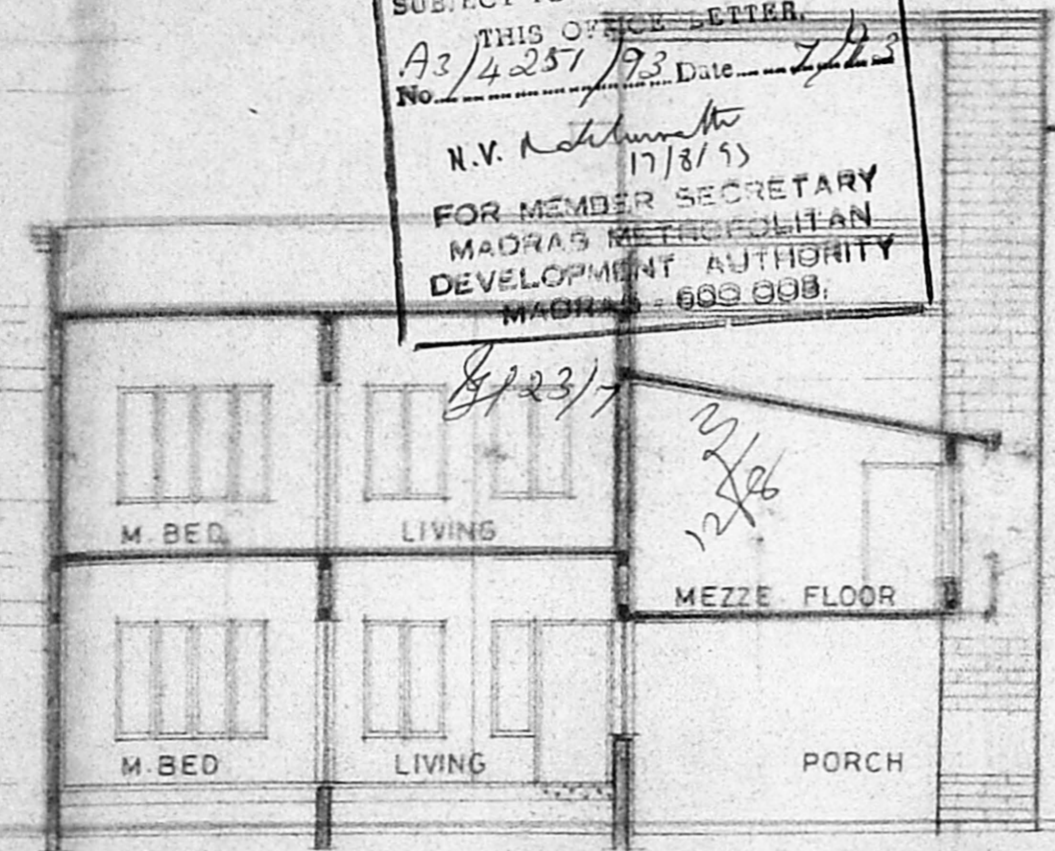


SECTION 1-1

CROSS SEC. OF WELL

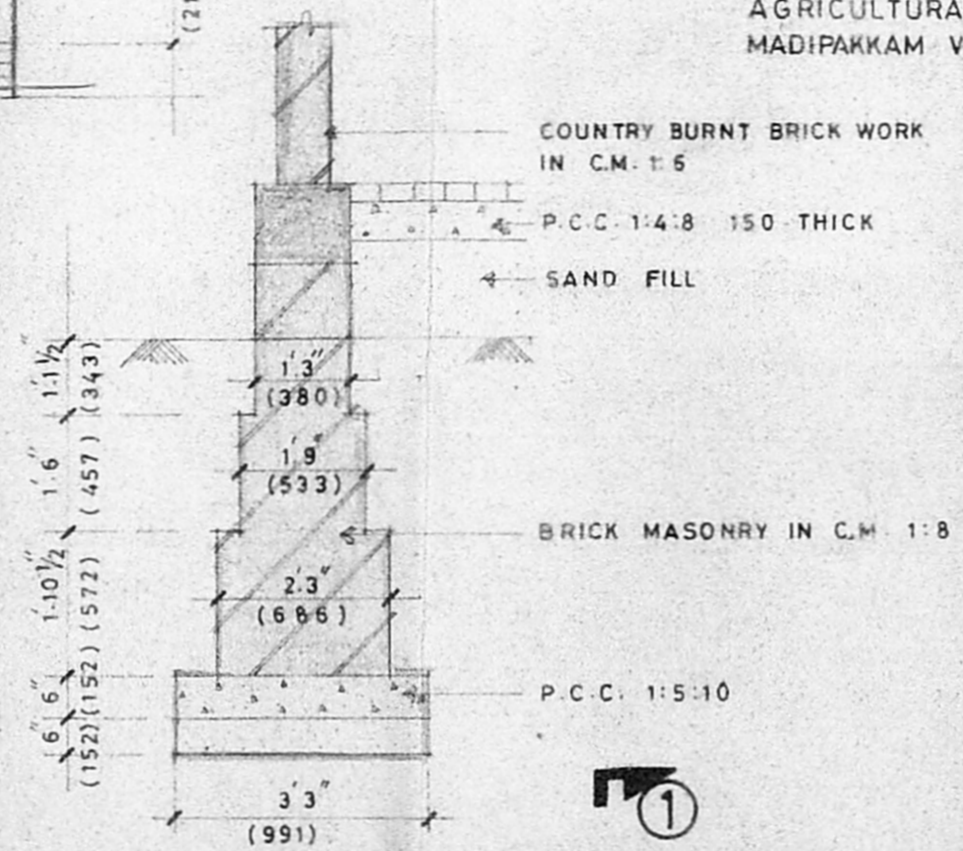


TYP. WALL CROSS SECTION

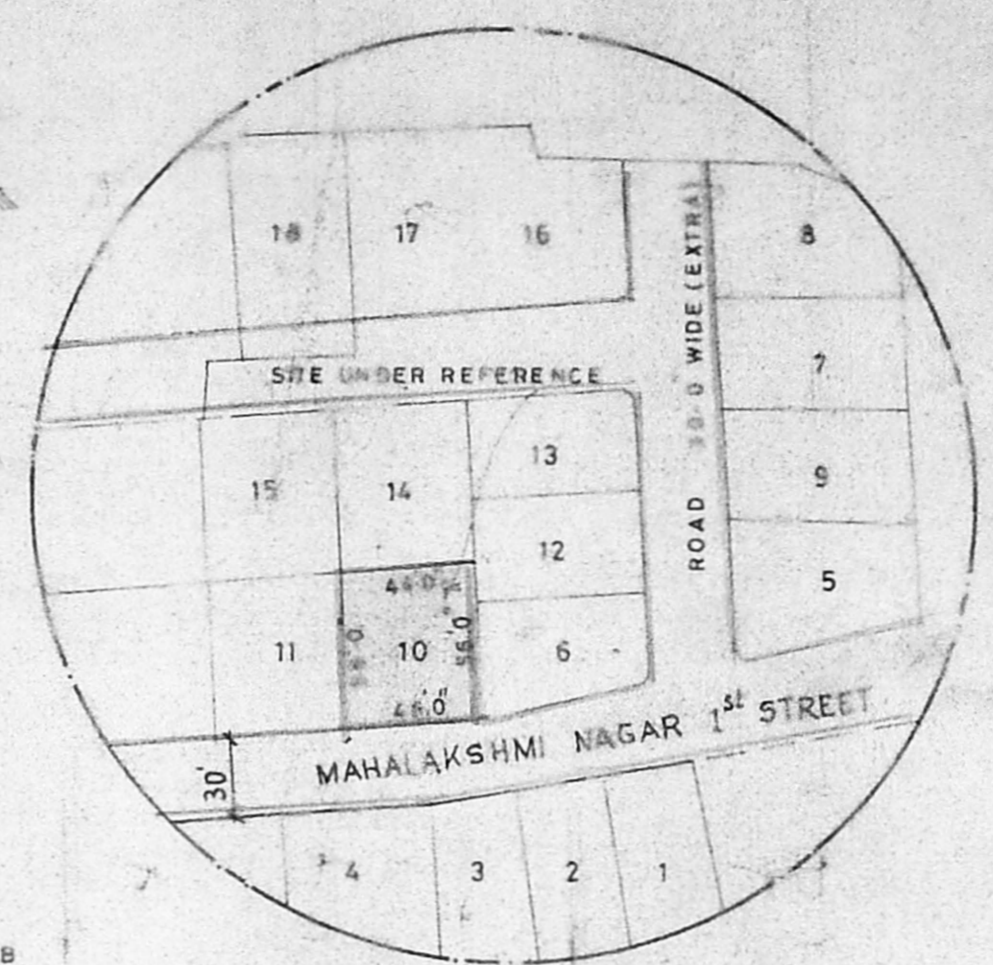

KEY PLAN


(KEY PLAN SHOWING SUB DIVISION OF MANAVARI
 AGRICULTURAL WET LANDS IN S NO 150 2 & 195 4 OF
 MADIPAKKAM VILLAGE MAHAKAVI BHARATHI NAGAR AREA)
 MAHALAKSHMI NAGAR

SCALE 1"=66'-0"

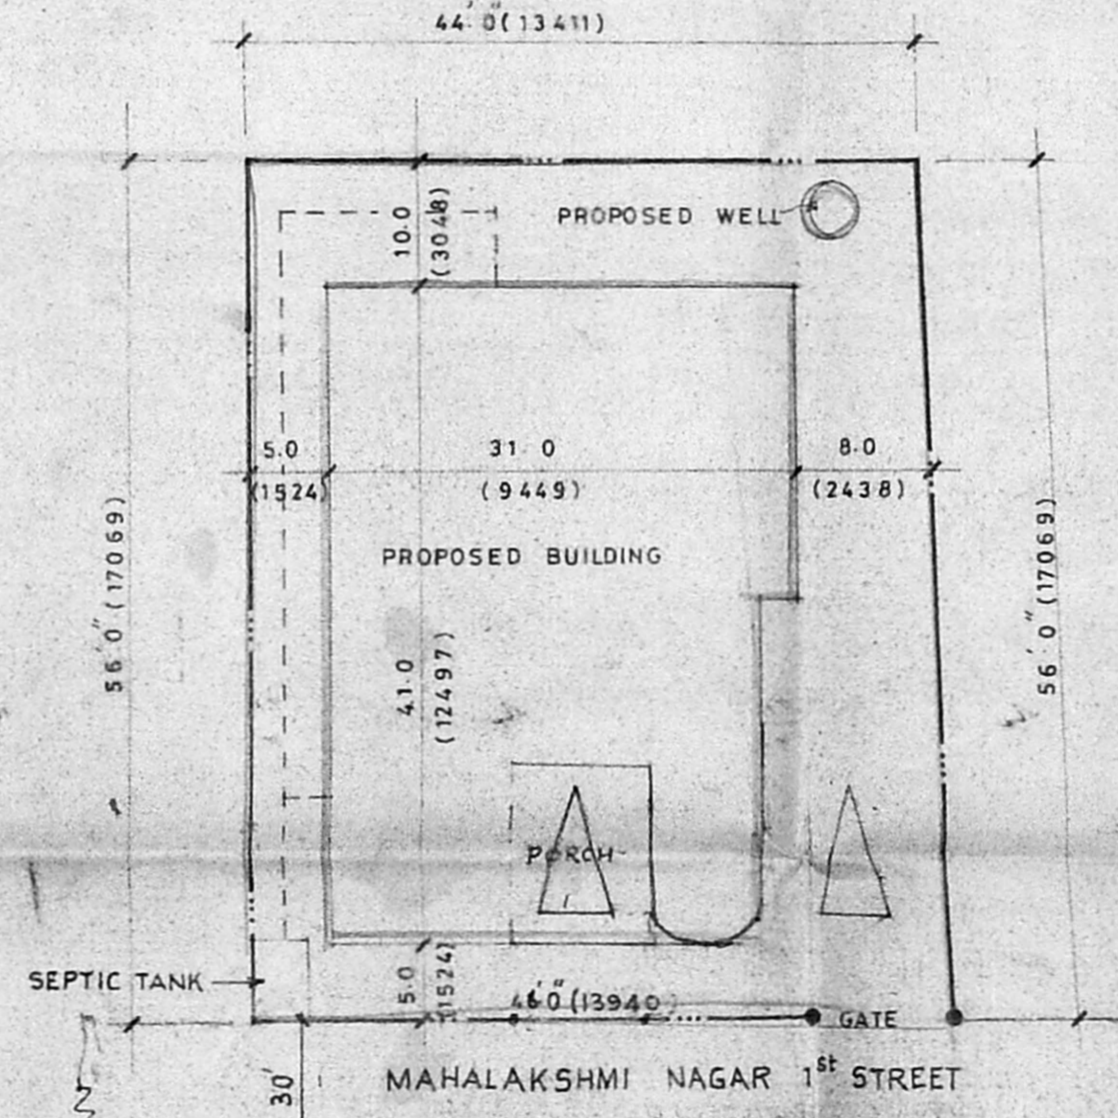


SITE PLAN

SCALE 1"=16'-0"

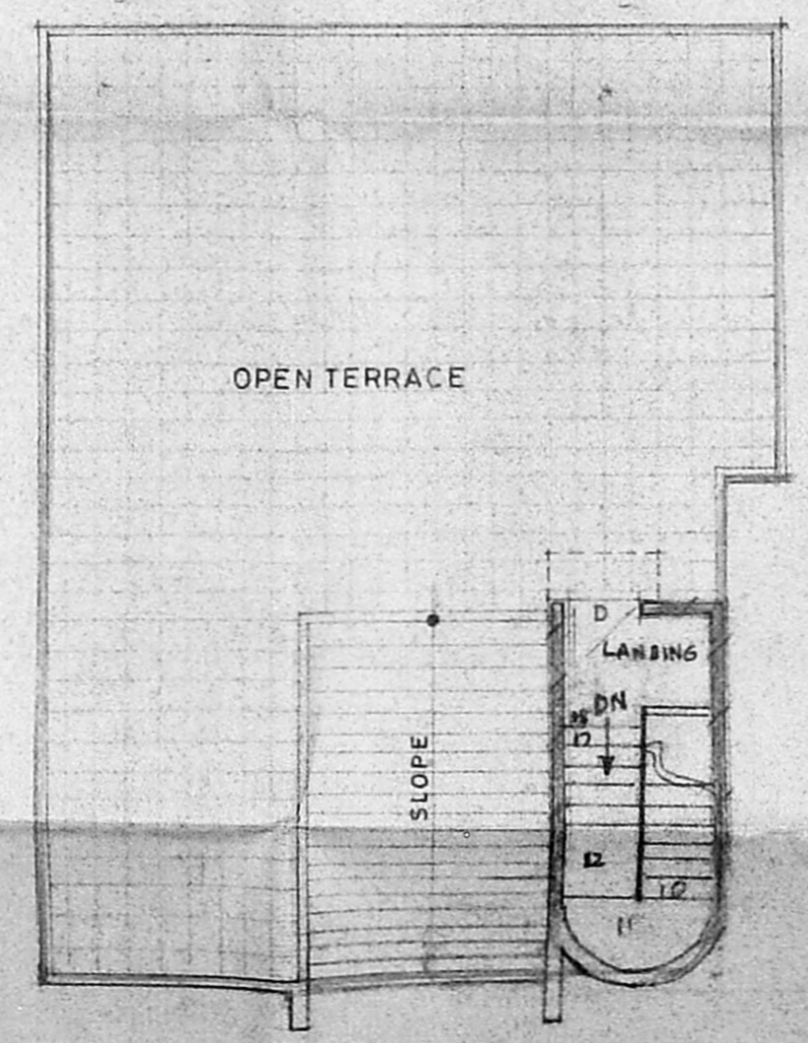


TERRACE PLAN

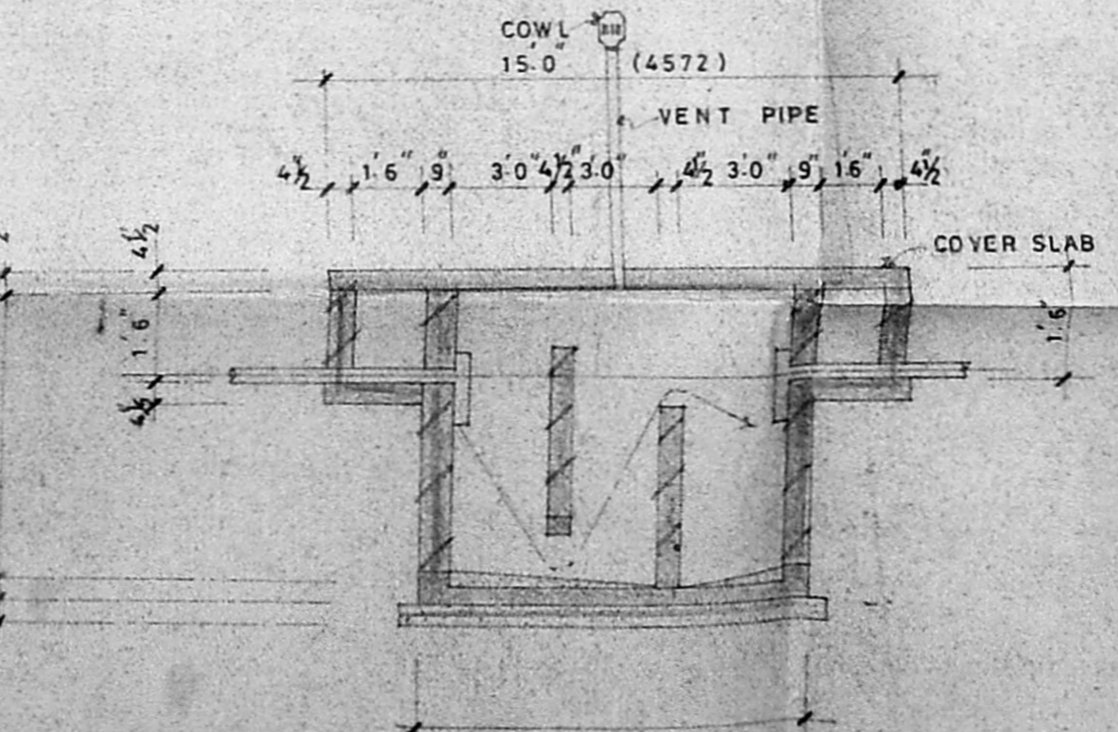


DETAIL OF SEPTIC TANK

SCALE 1"=4'-0"

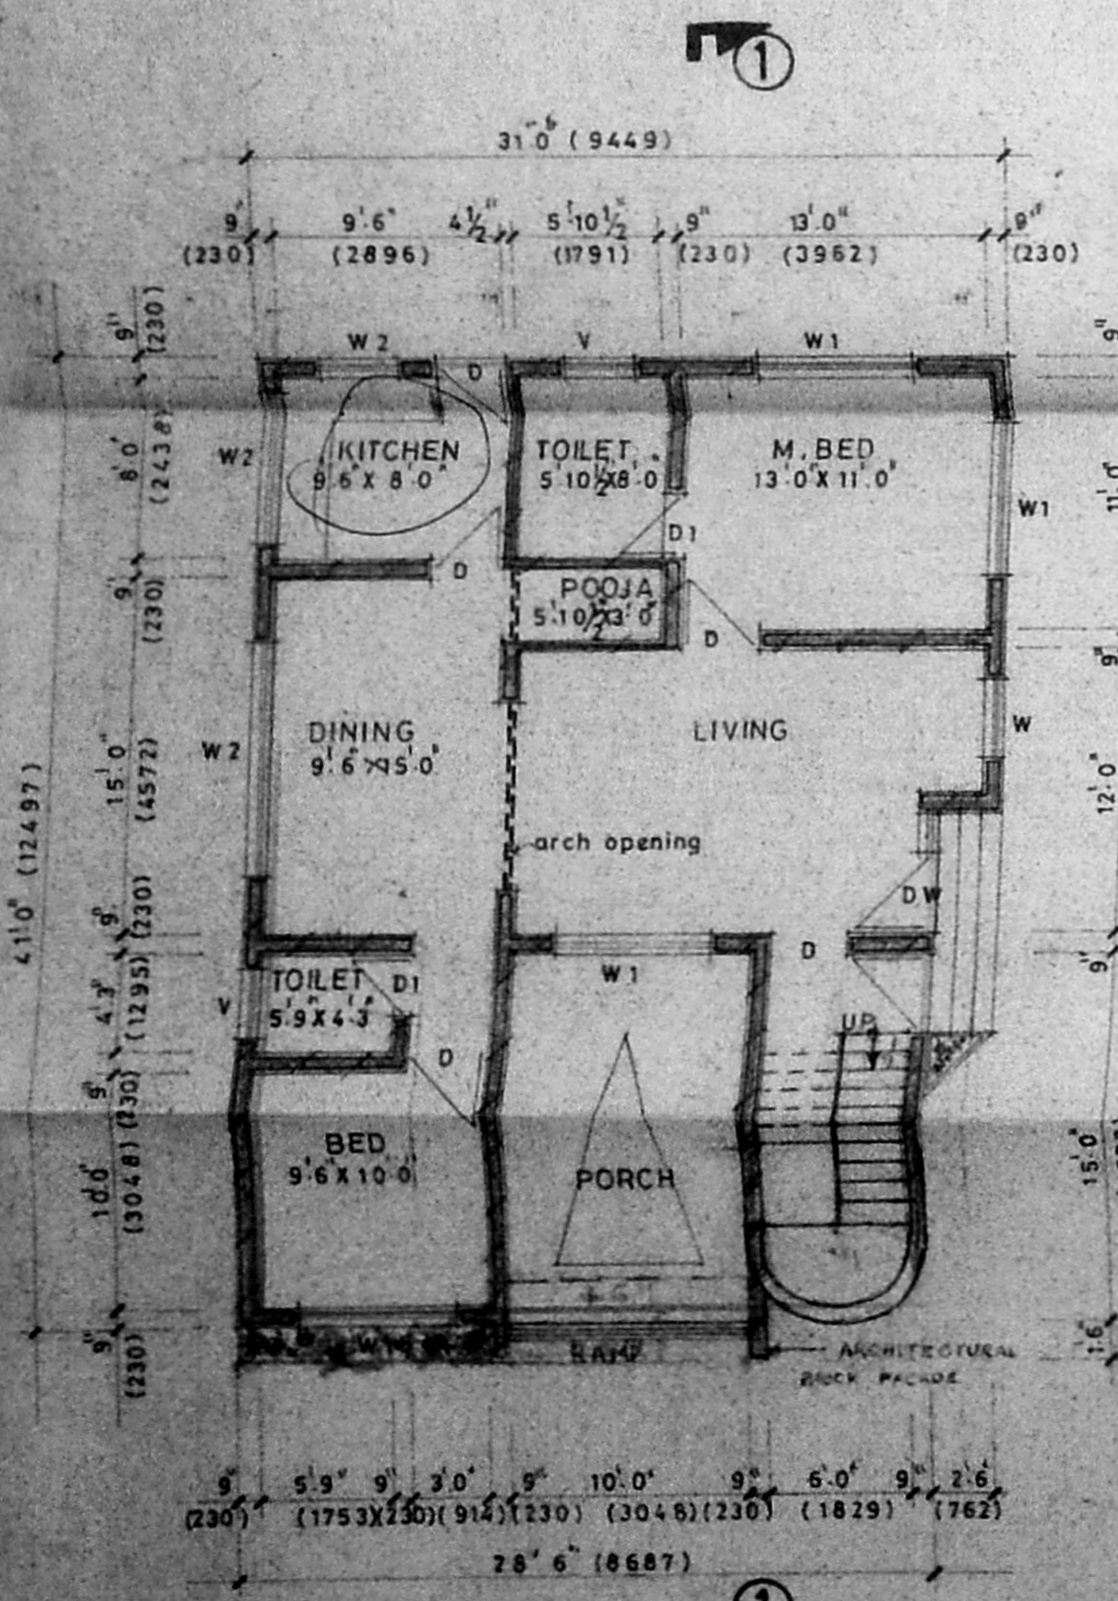

GROUND FLOOR PLAN

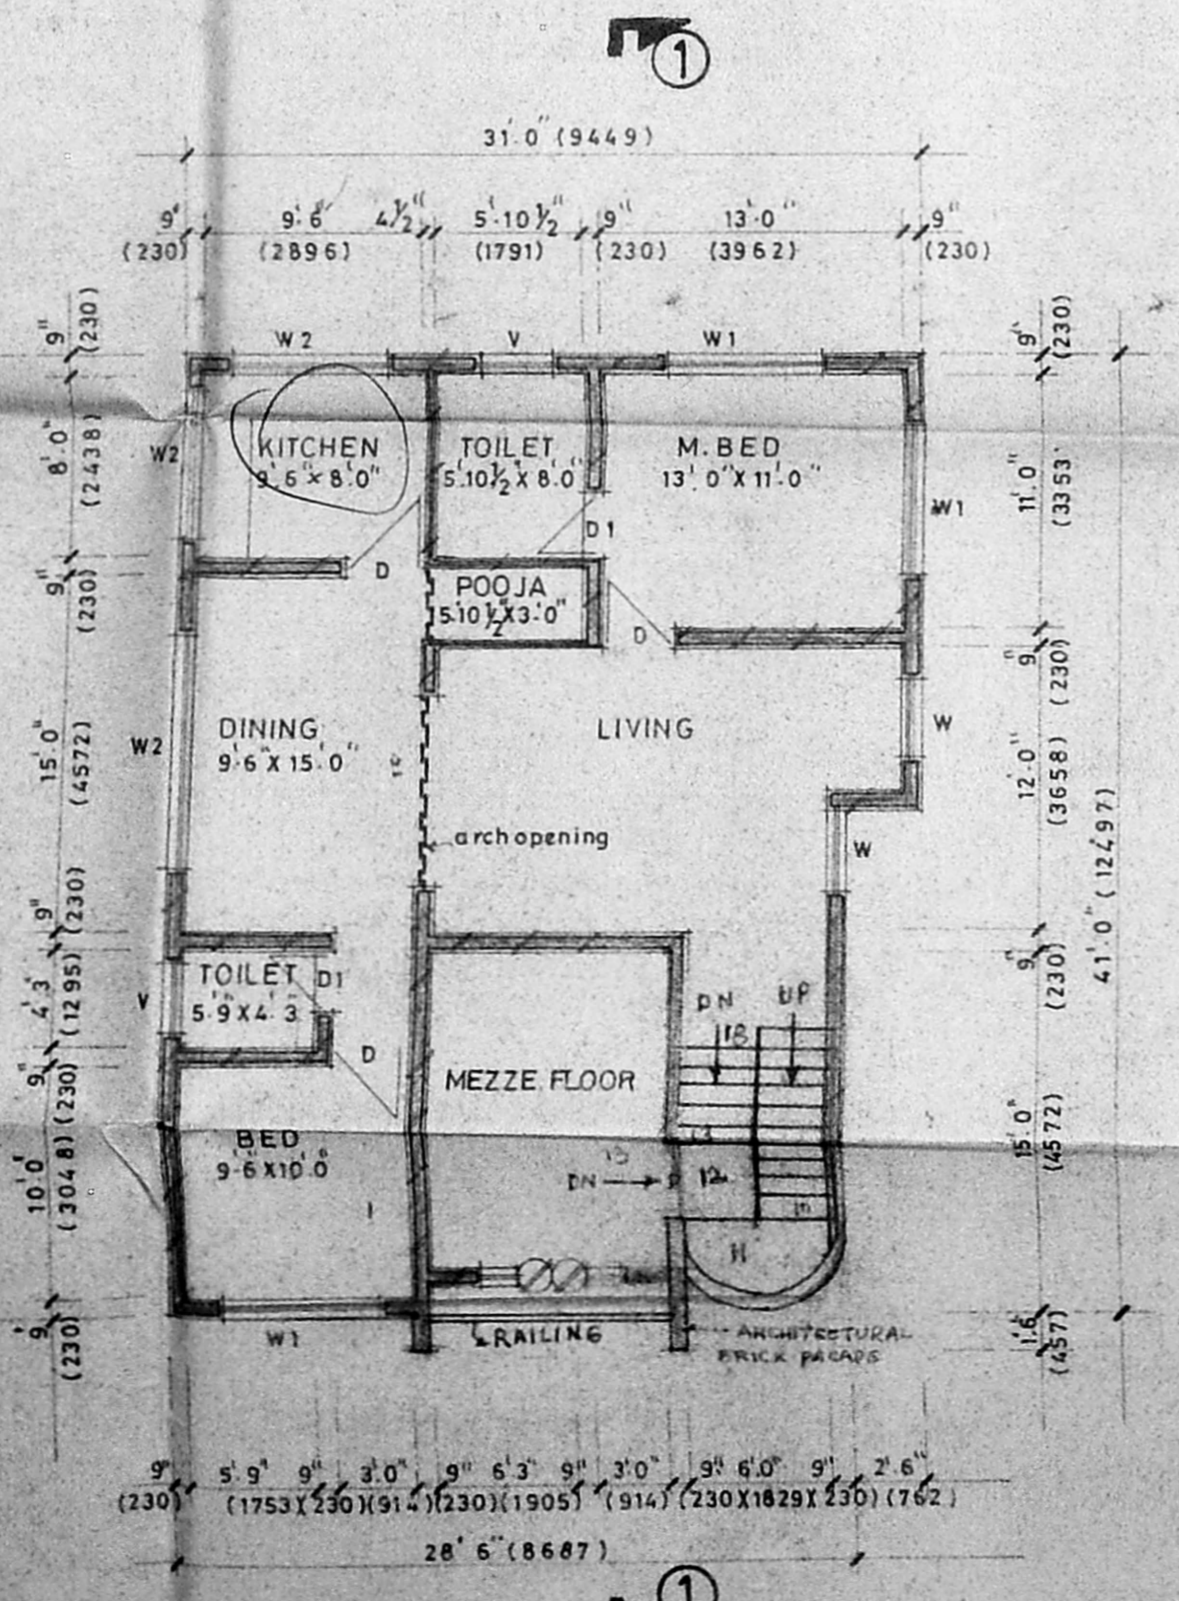

FIRST FLOOR PLAN