



O.H. TANK SCIENTIFICALLY CLOSED OVER HEAD ROOM @ 8'0" HIGH

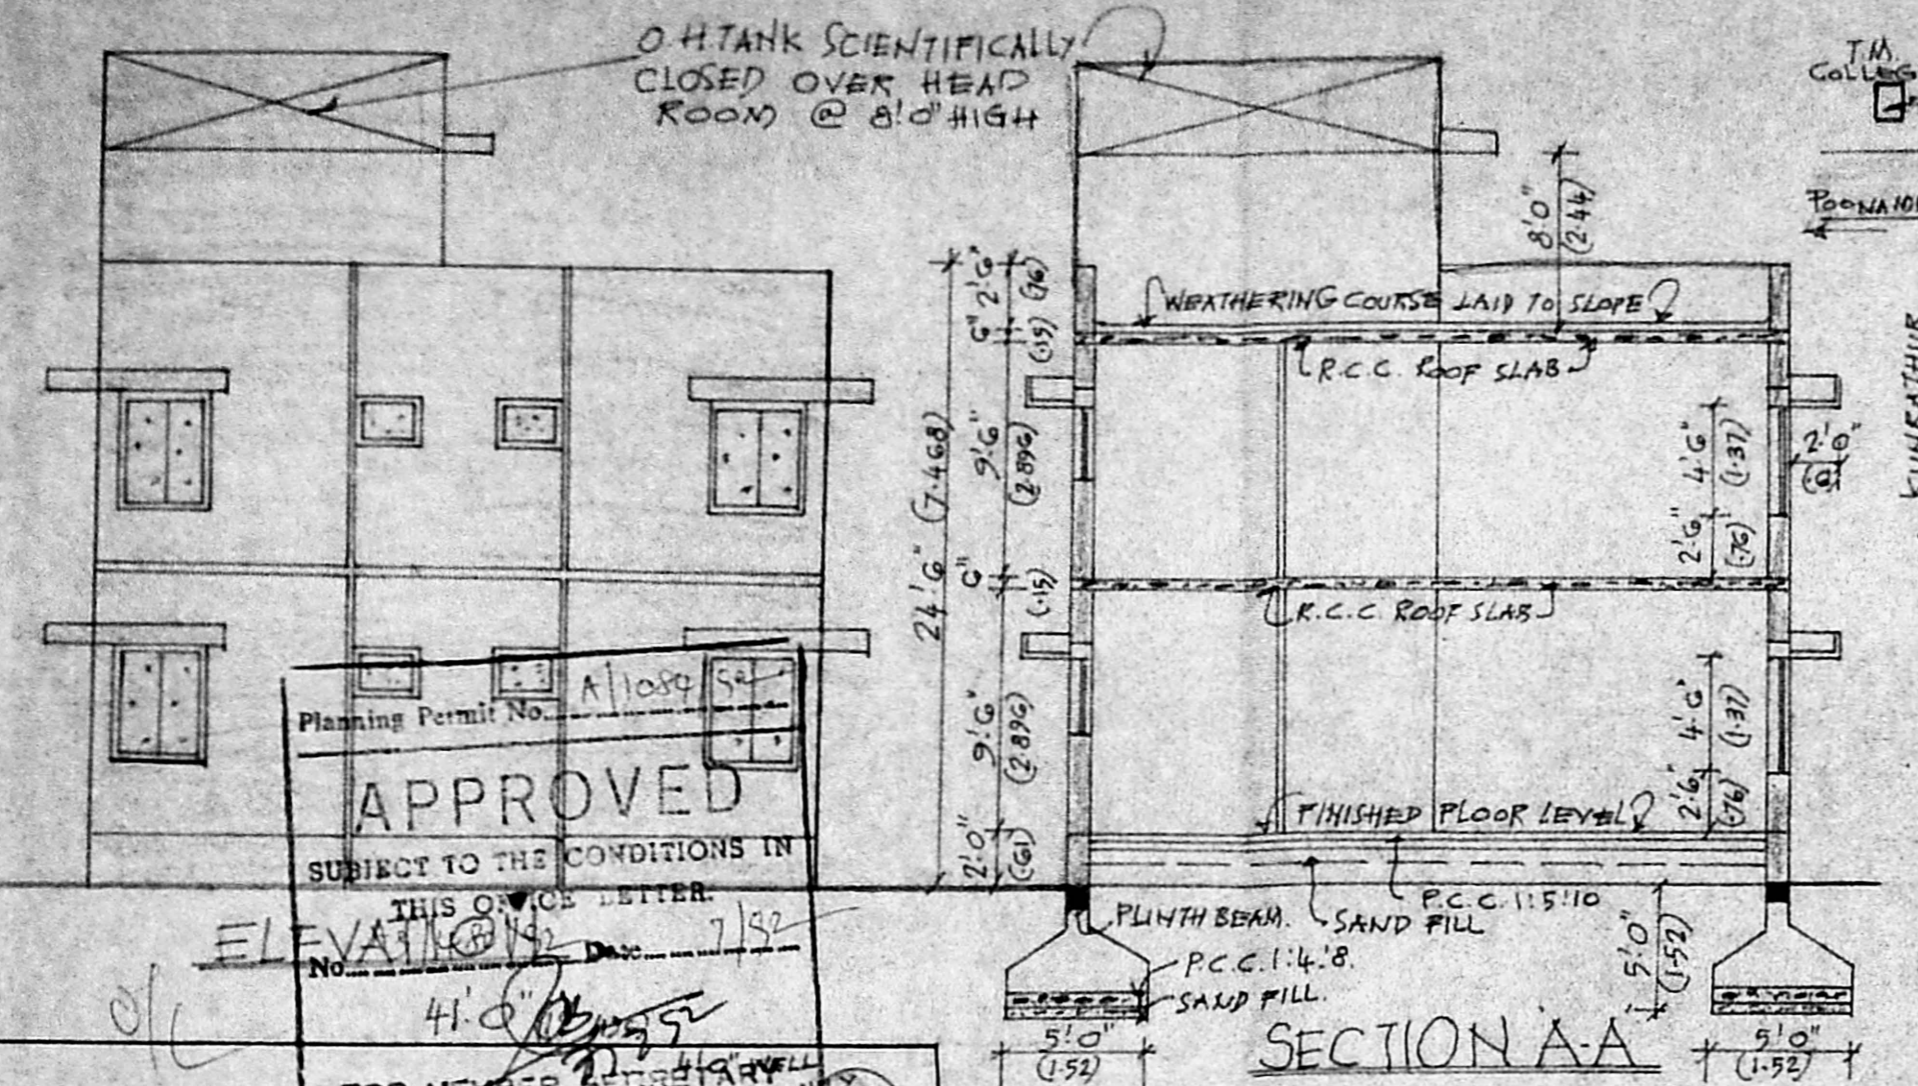


Planning Permit No. A 1084
APPROVED
 SUBJECT TO THE CONDITIONS IN THIS OFFICE LETTER.

ELEVATION No. 7/52


FOR MEMBER SECRETARY
 MADRAS METROPOLITAN
 DEVELOPMENT AUTHORITY

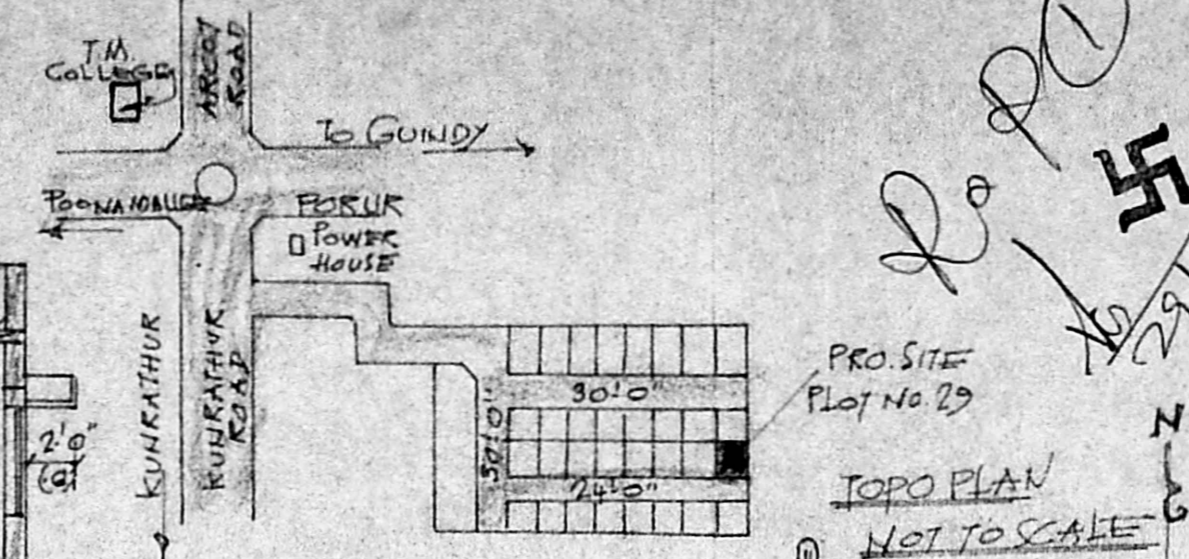

PRO. SITE Plot No. 29
 TOPO PLAN NOT TO SCALE

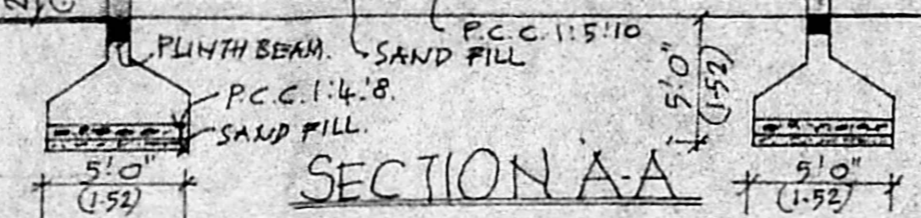

SECTION A-A

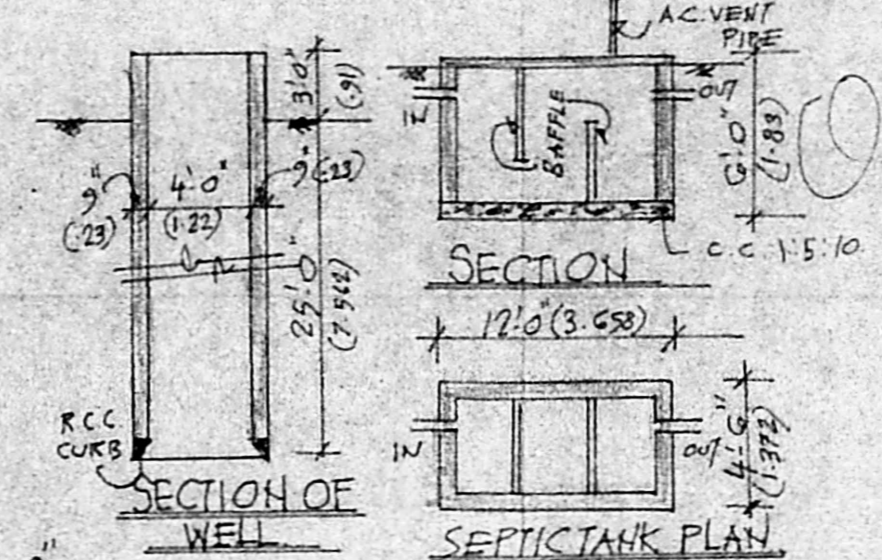

SECTION OF WELL
 SEPTIC TANK PLAN

- SPECIFICATION**
1. P.C.C. 1:4:8 FOR FOUNDATION & 1:5:10 FOR FLOORING
 2. BRICK WORK IN C.M. 1:5 FOR ALL MASONRY WORKS.
 3. ALL R.C.C. ITEMS IN 1:2:4
 4. PLASTERING OF WALLS IN C.M. 1:4
 5. CEILING PLASTERING IN C.M. 1:3
 6. FLOORING FINISHED WITH MOSAIC THUS IN C.M. 1:3
 7. ALL WOOD WORK IN TEAK WOOD

- SCHEDULE OF JOINERY**
1. D.T.W. DOOR. 3'x7' 91x2.13
 2. D.T.W. FLUSH DOOR. 3'x7' 91x2.13
 3. D.T.W. DOOR. 2'6"x7' 76x2.13
 4. W.T.W. GLAZED WINDOW 6'x4'6" 188x137
 5. W.I. - DO. 4'6"x4'6" 137x137
 6. W2. - DO. 3'0"x4'6" 91x137
 7. V.T.W. GLAZED VENTILATOR 3'x2'0" 91x41

AREA STATEMENT SQ. FT. SQ. MET.

EXTENT OF PLOT	2580	239.68
AREA IN G.F.	1395	129.59
AREA IN F.F.	1395	129.59
TOTAL	2790	259.18
PLOT COVERAGE	54%	
F.S.I. UTILIZED	1.08	

COLOUR INDEX


PROPOSED	
BOUNDARY	
ROAD	

SCALE = 1" = 8'-0" (1:100)


PROPOSED RESIDENTIAL FLATS AT PLOT NO. 29
 S.H. NO. 209 BARATHI NAGAR
 3RD STREET PORUR VILLAGE
 SAIDAPET TALUK CHENGAL
 M.G.R. DISTRICT.

OWNER: A. Ambrose


M. R. DEENA KUMAR, I.E.S.
 Consulting Civil Engineer's Contractor
 Madras Corporation Licensed Surveyor
 LICENCE NO. 130
 12, SIXTH MAIN ROAD,
 DA WAHAR NAGAR, AGARAM
 MADRAS-600 082
LICENSED SURVEYOR

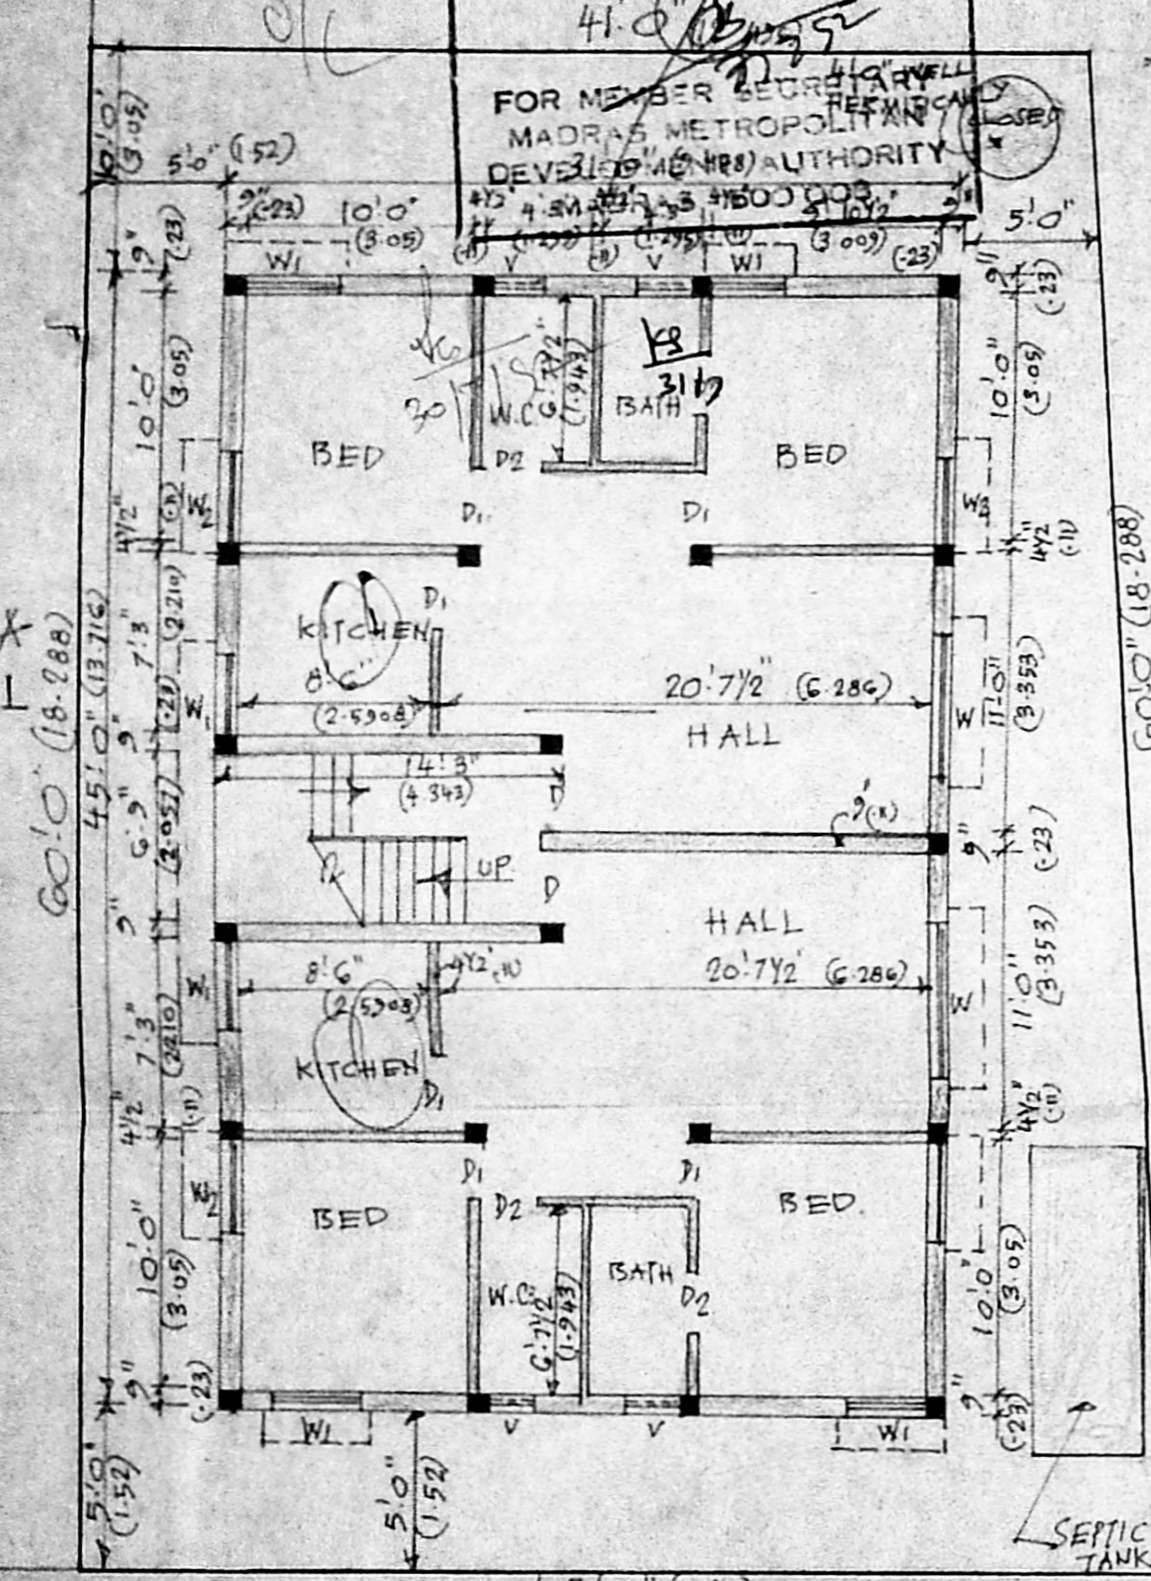

SITE CUM GROUND FLOOR PLAN

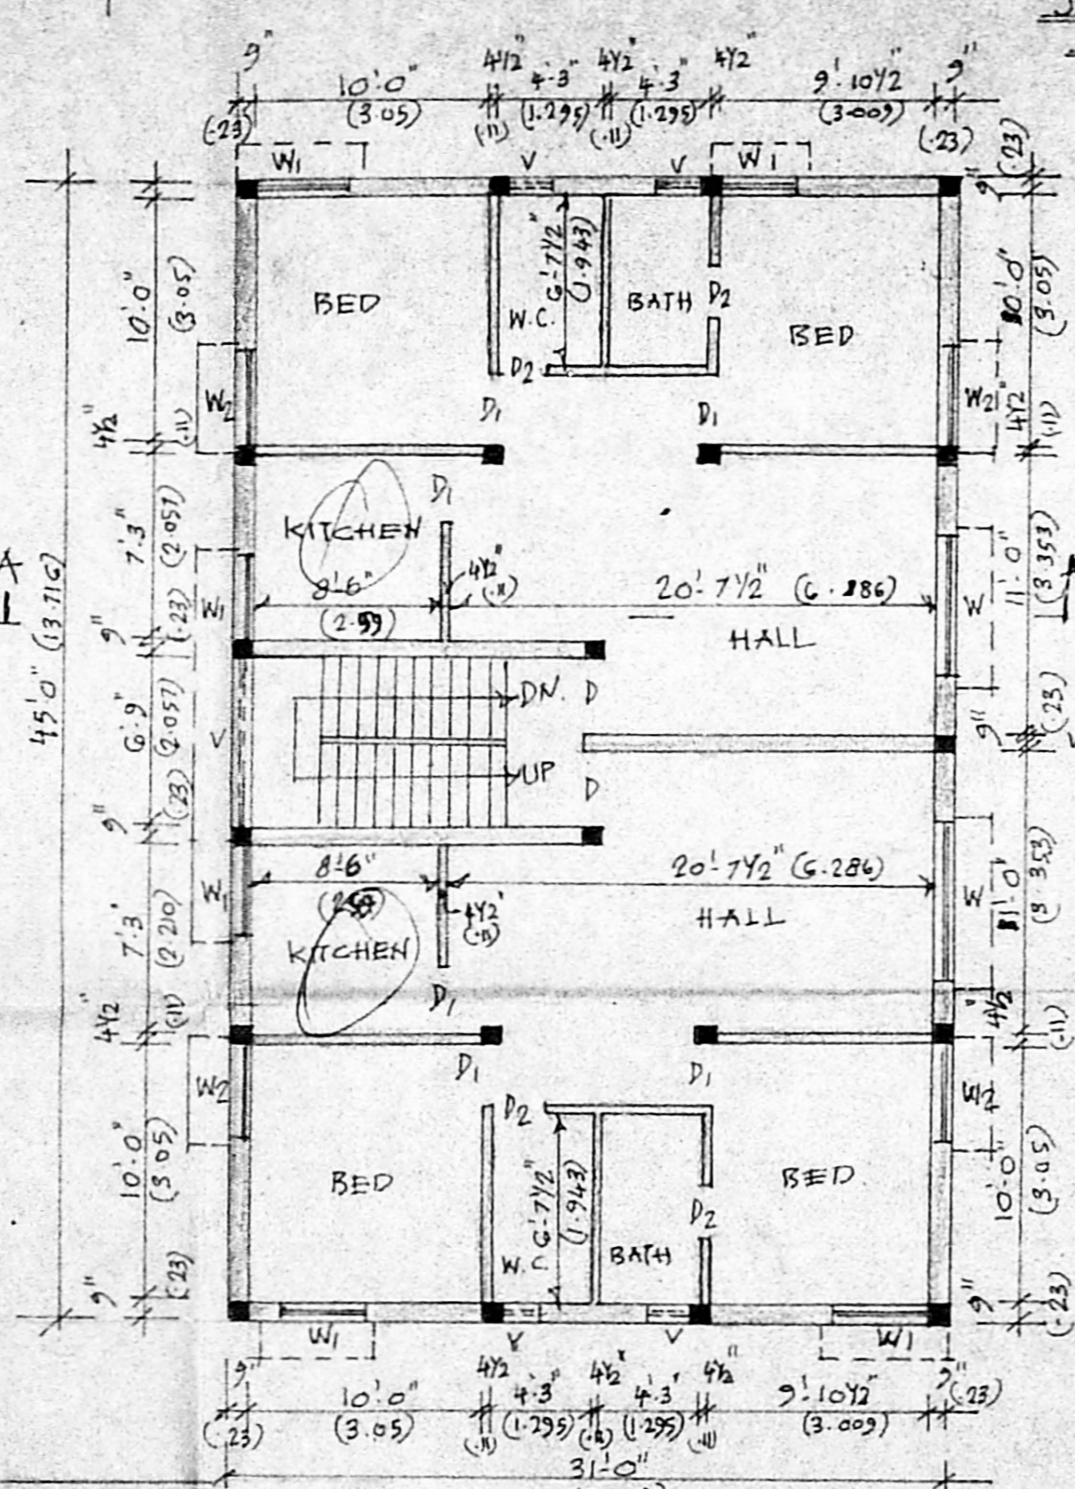

FIRST FLOOR PLAN

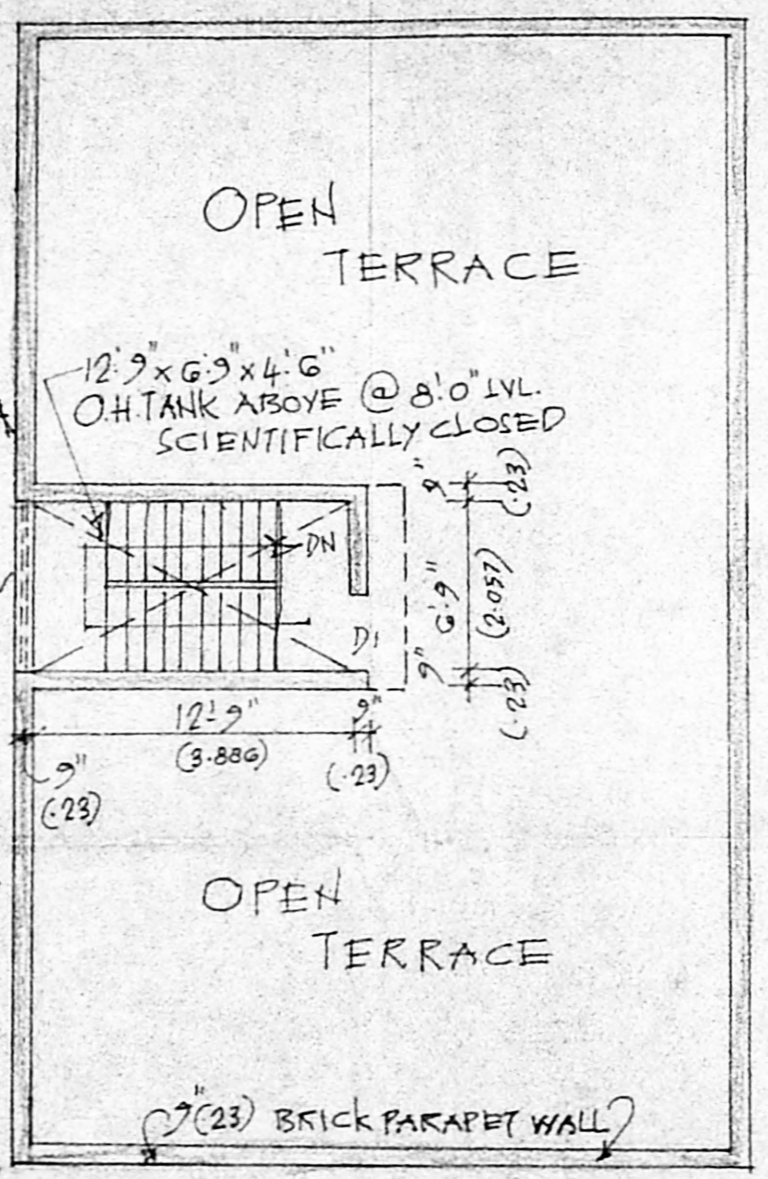

TERRACE FLOOR PLAN