



WEST FACE ELEVATION

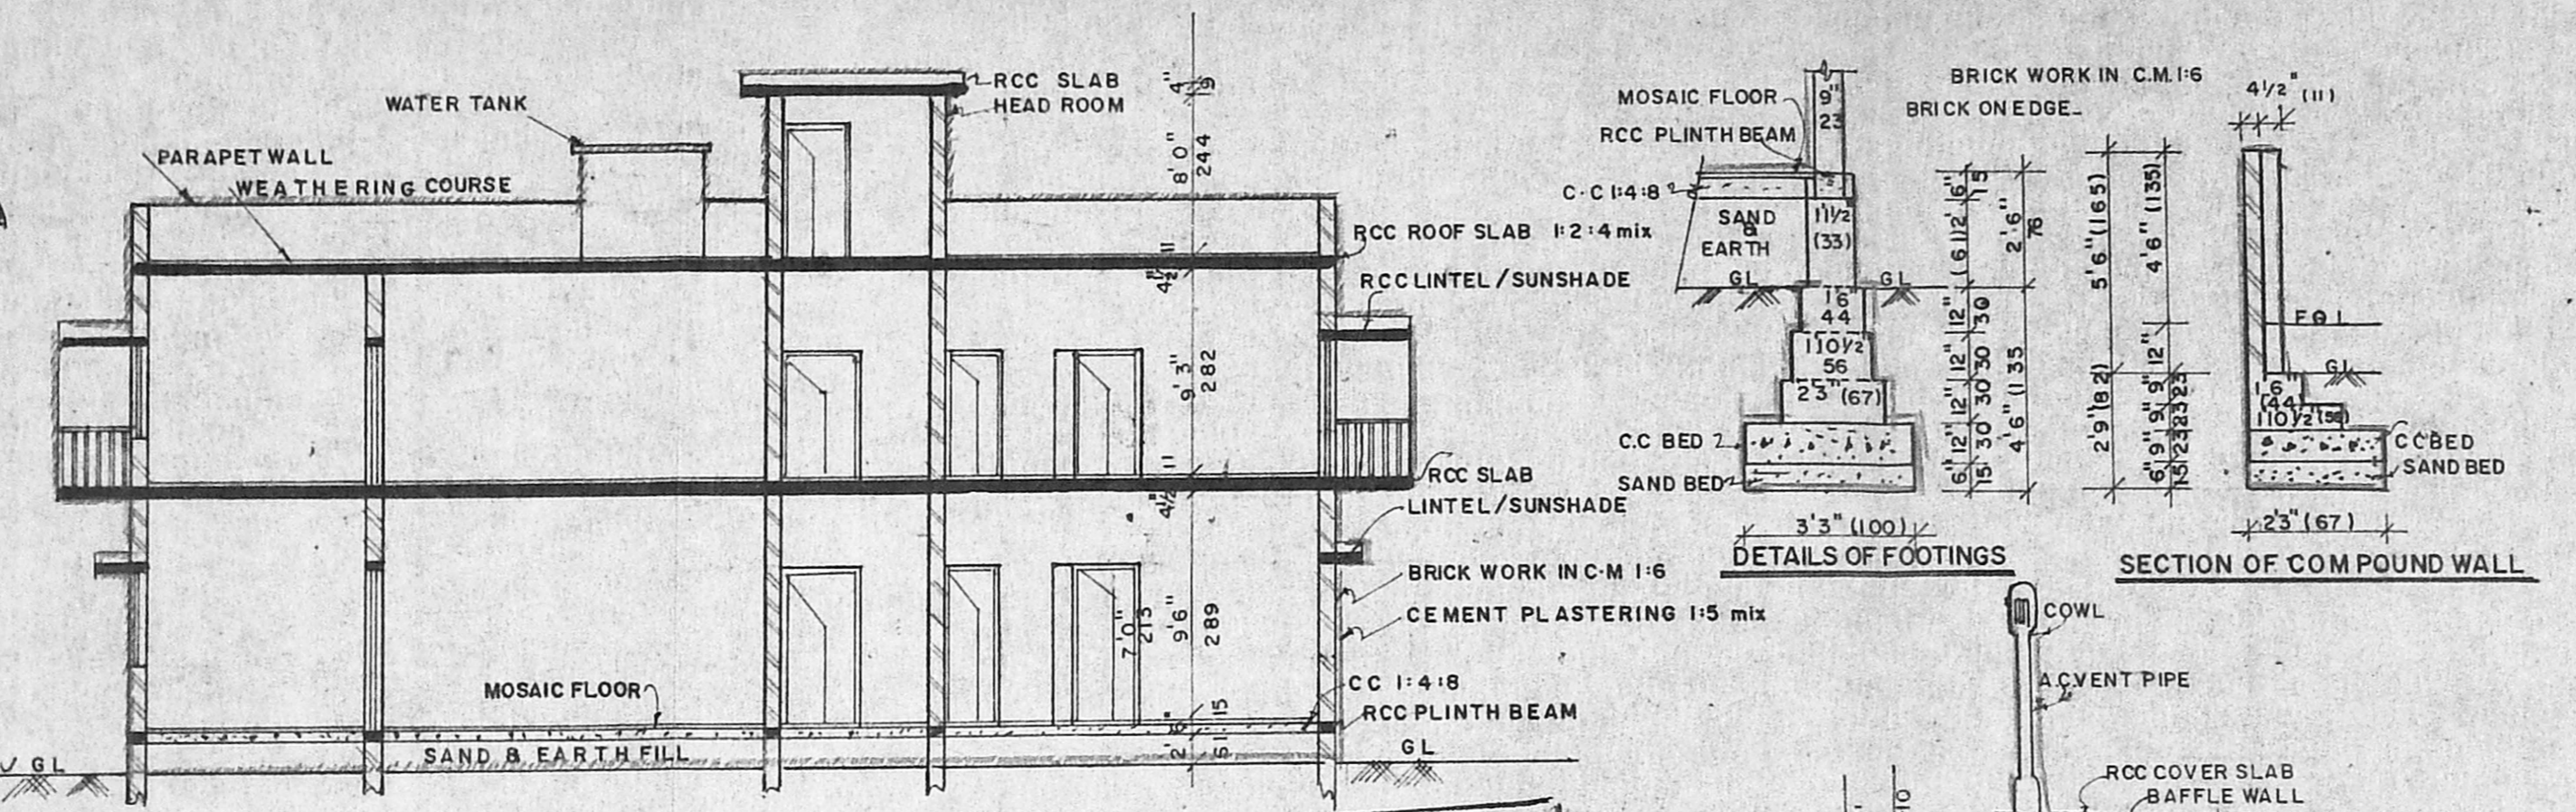


SECTION OF 'A B'

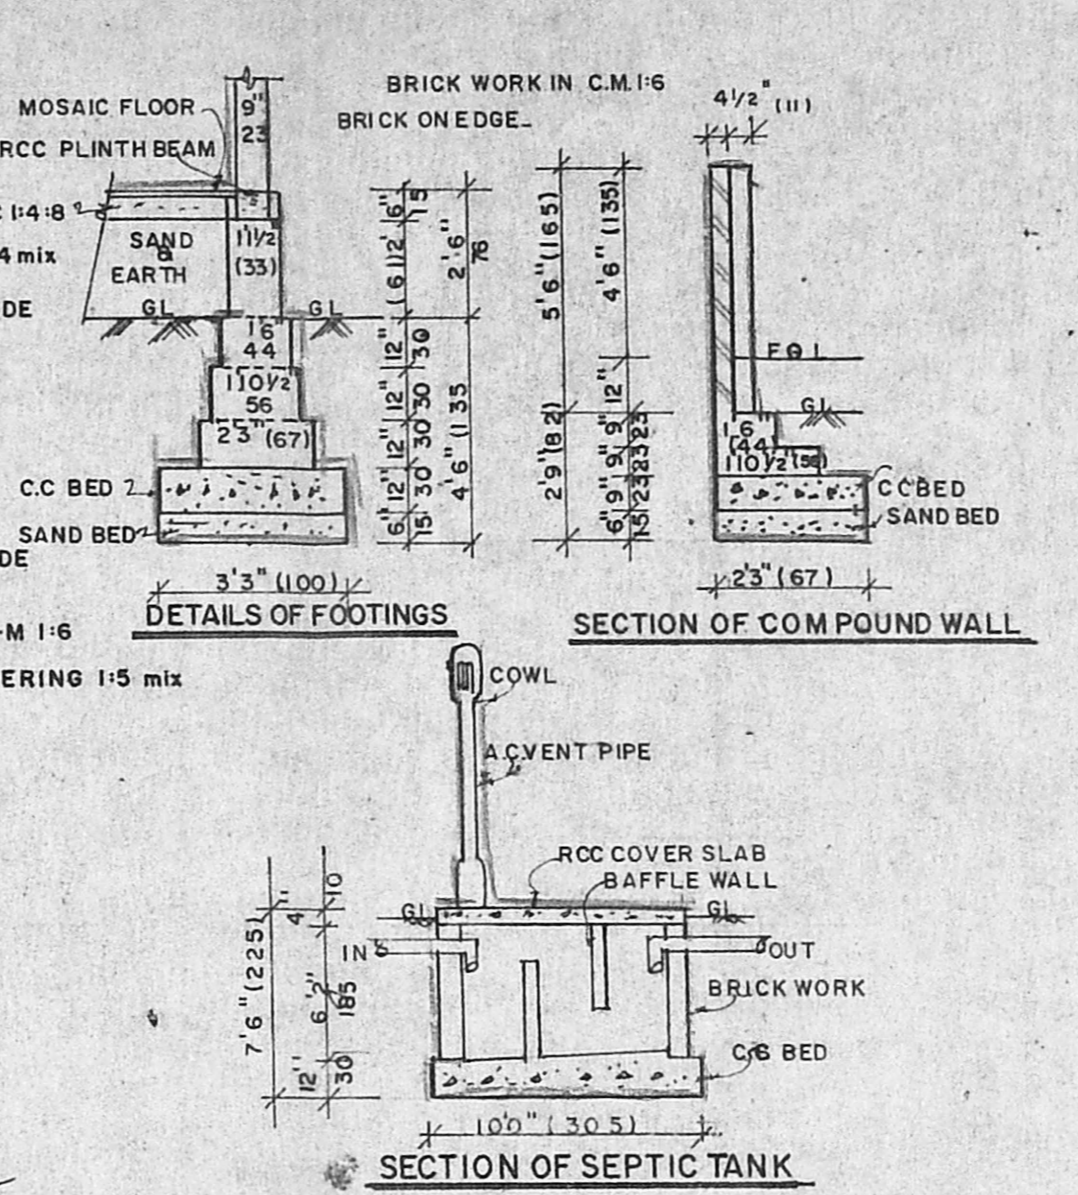


SECTION OF SEPTIC TANK


Planning Permit No. A.103519
APPROVED
 SUBJECT TO THE CONDITIONS IN THIS OFFICE LETTER.
 No. A.216.215/2017
 FOR MEMBERS OF THE TOWN PLANNING AUTHORITY
 MADRAS METRO CITY DEVELOPMENT AUTHORITY
 MADRAS - 600 008.

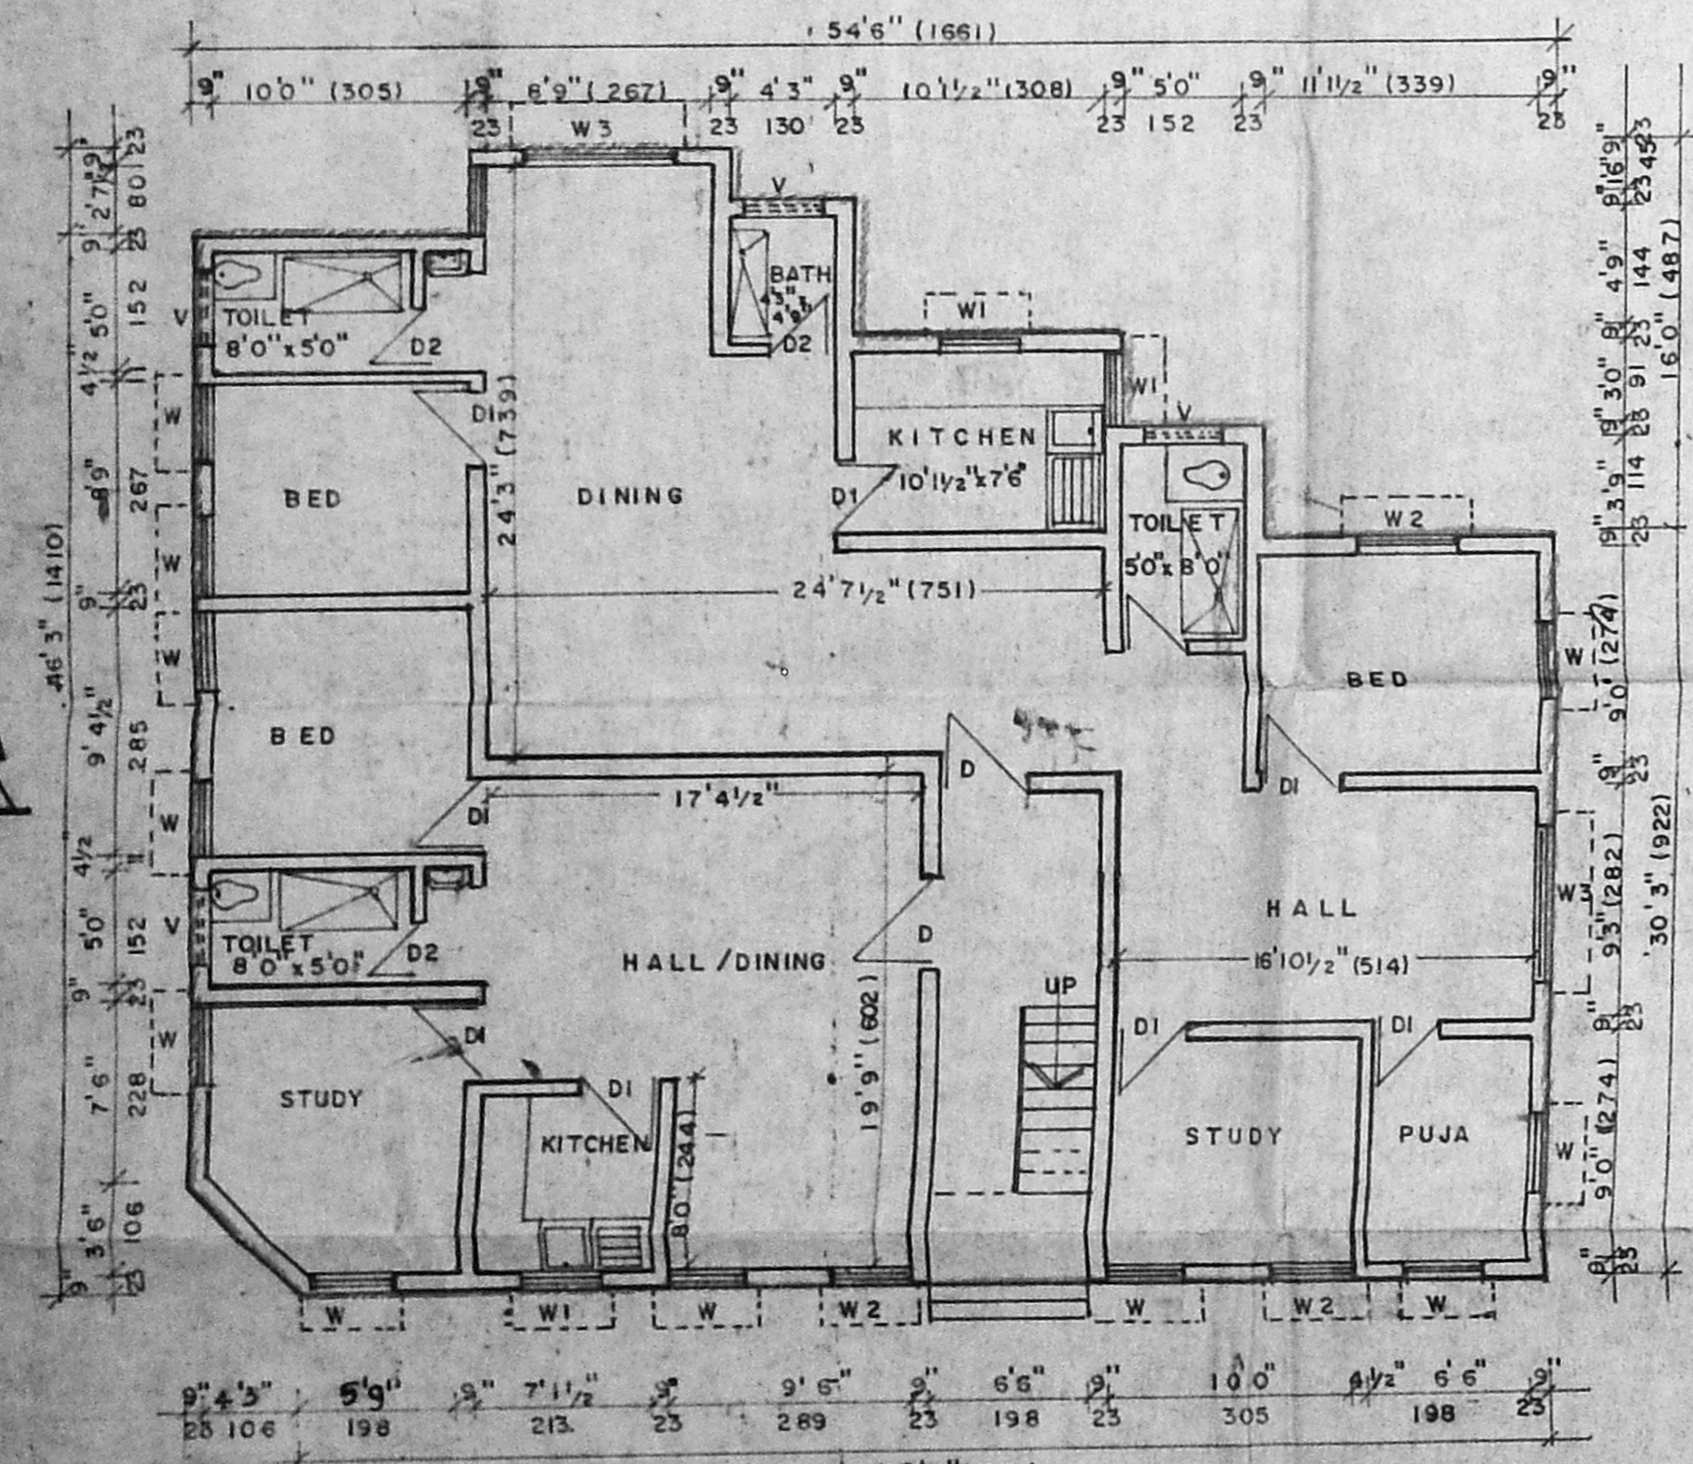


GROUND FLOOR PLAN

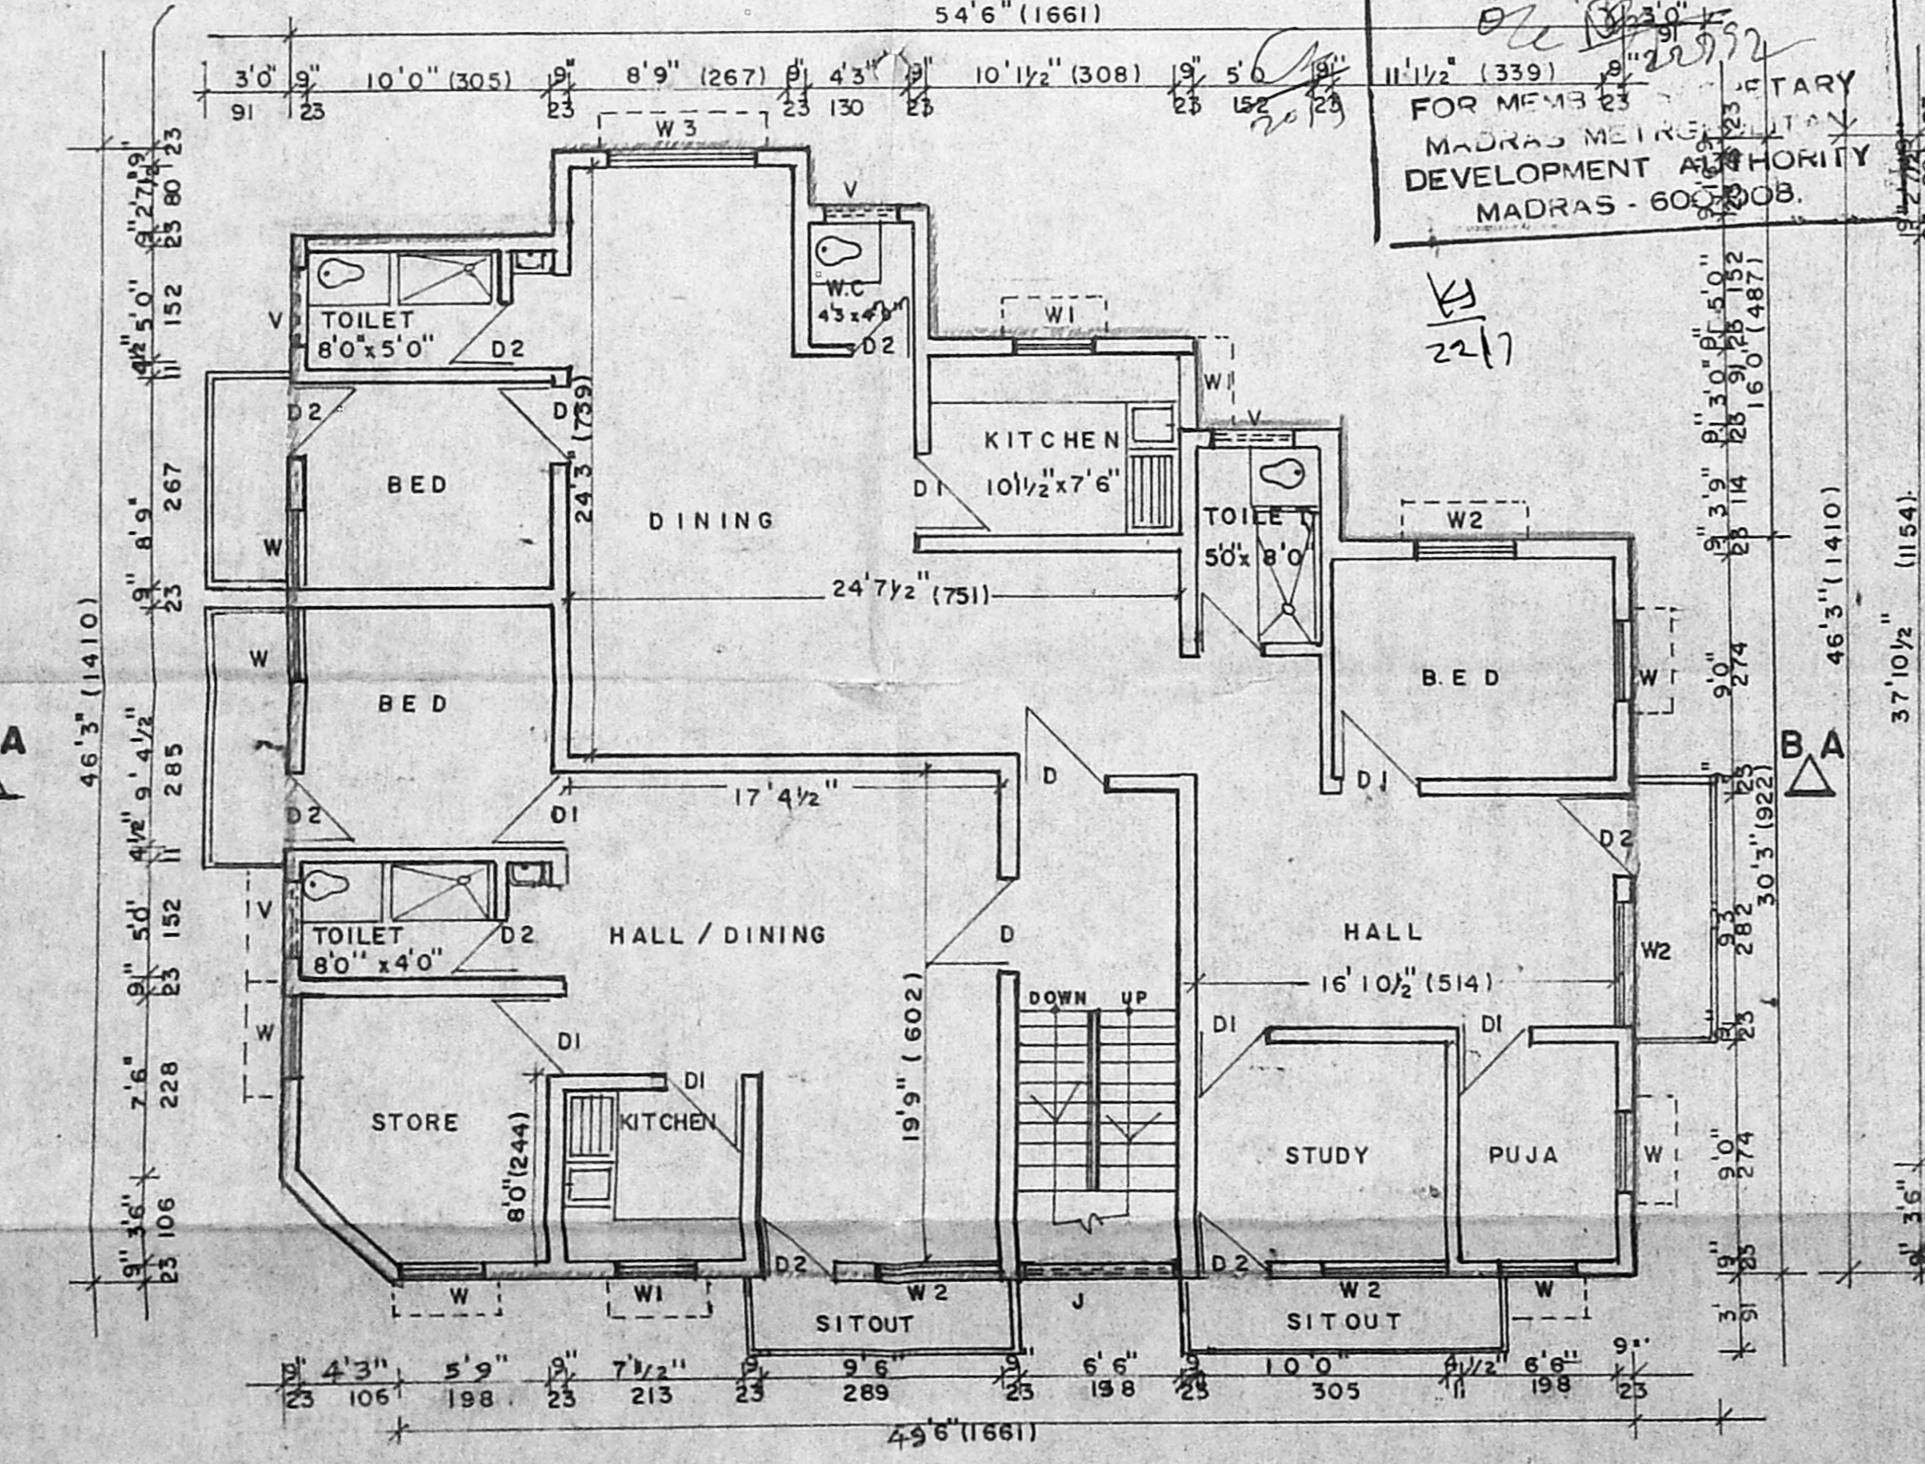

FIRST FLOOR PLAN

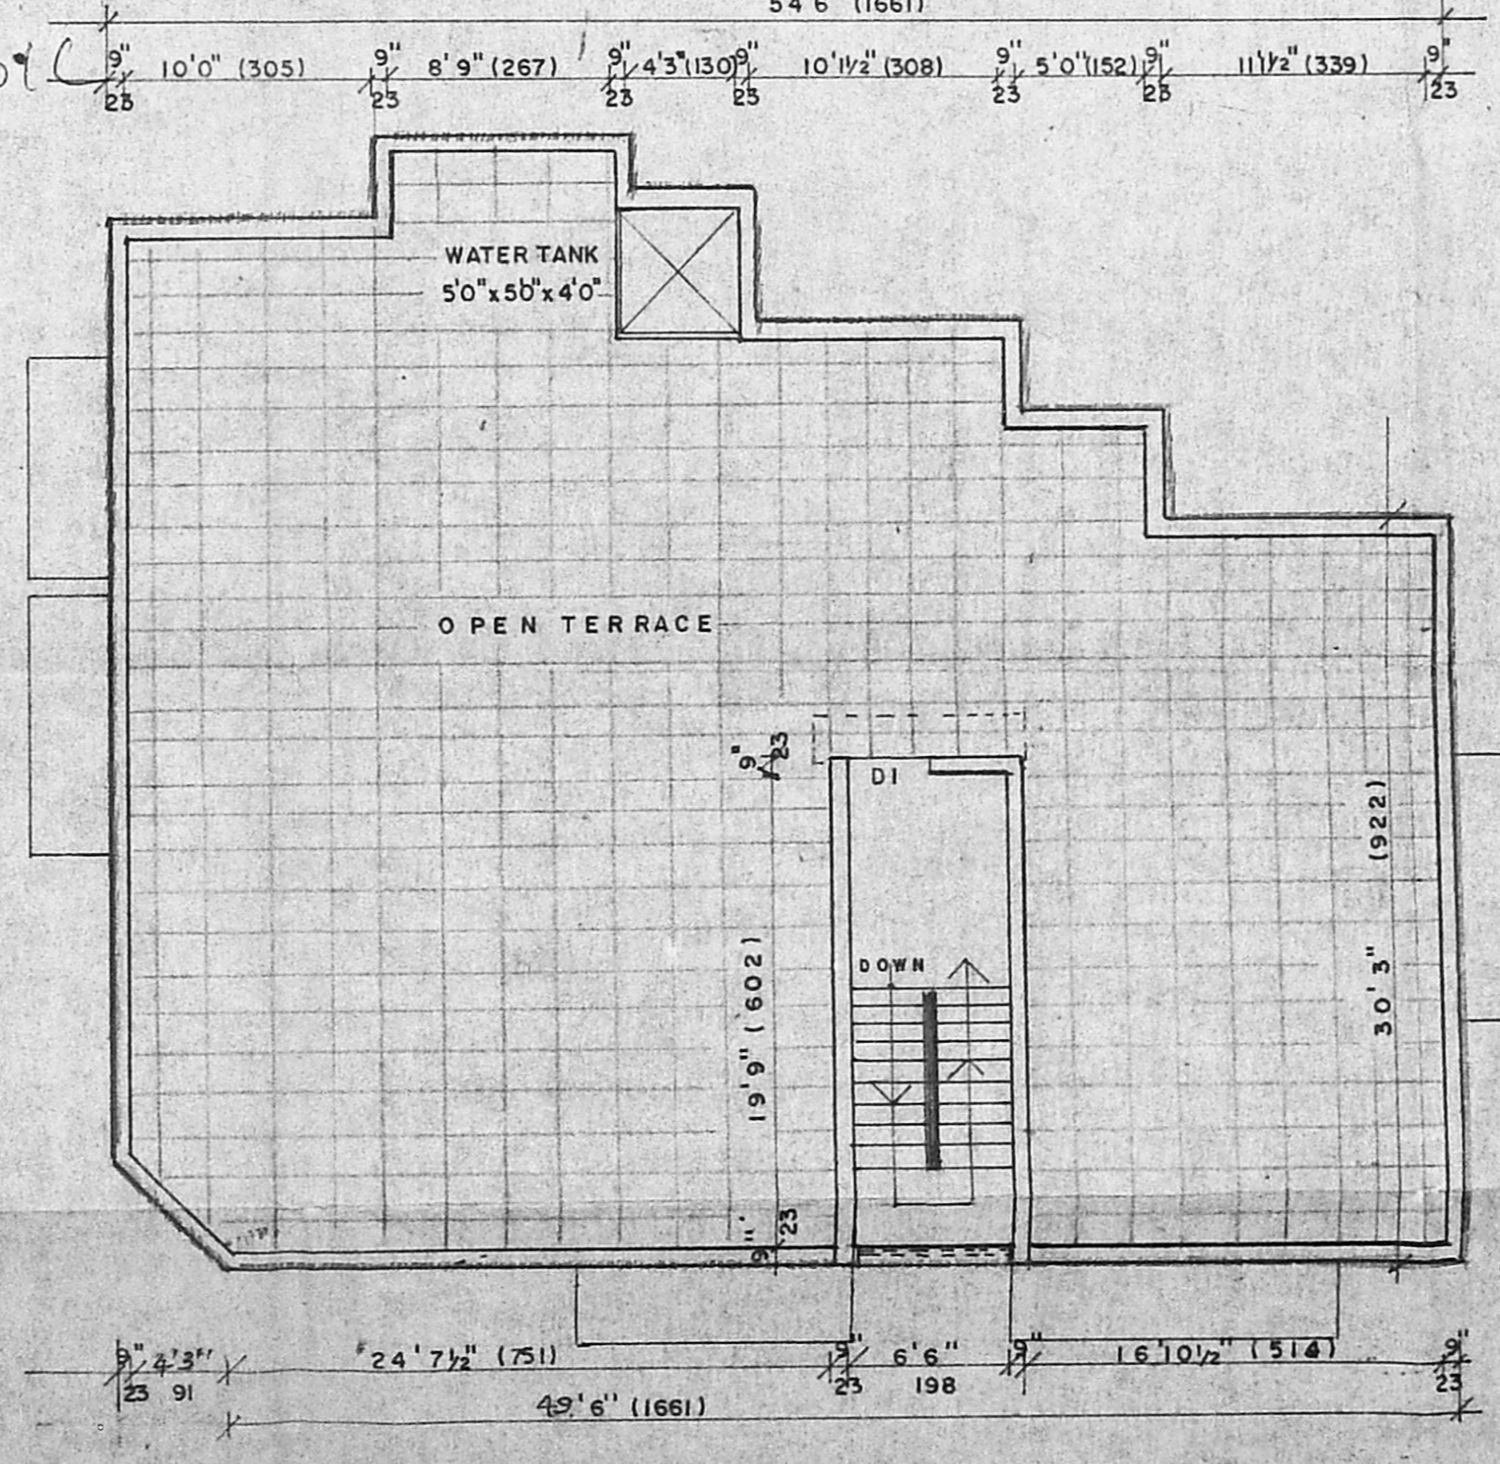

OPEN TERRACE PLAN

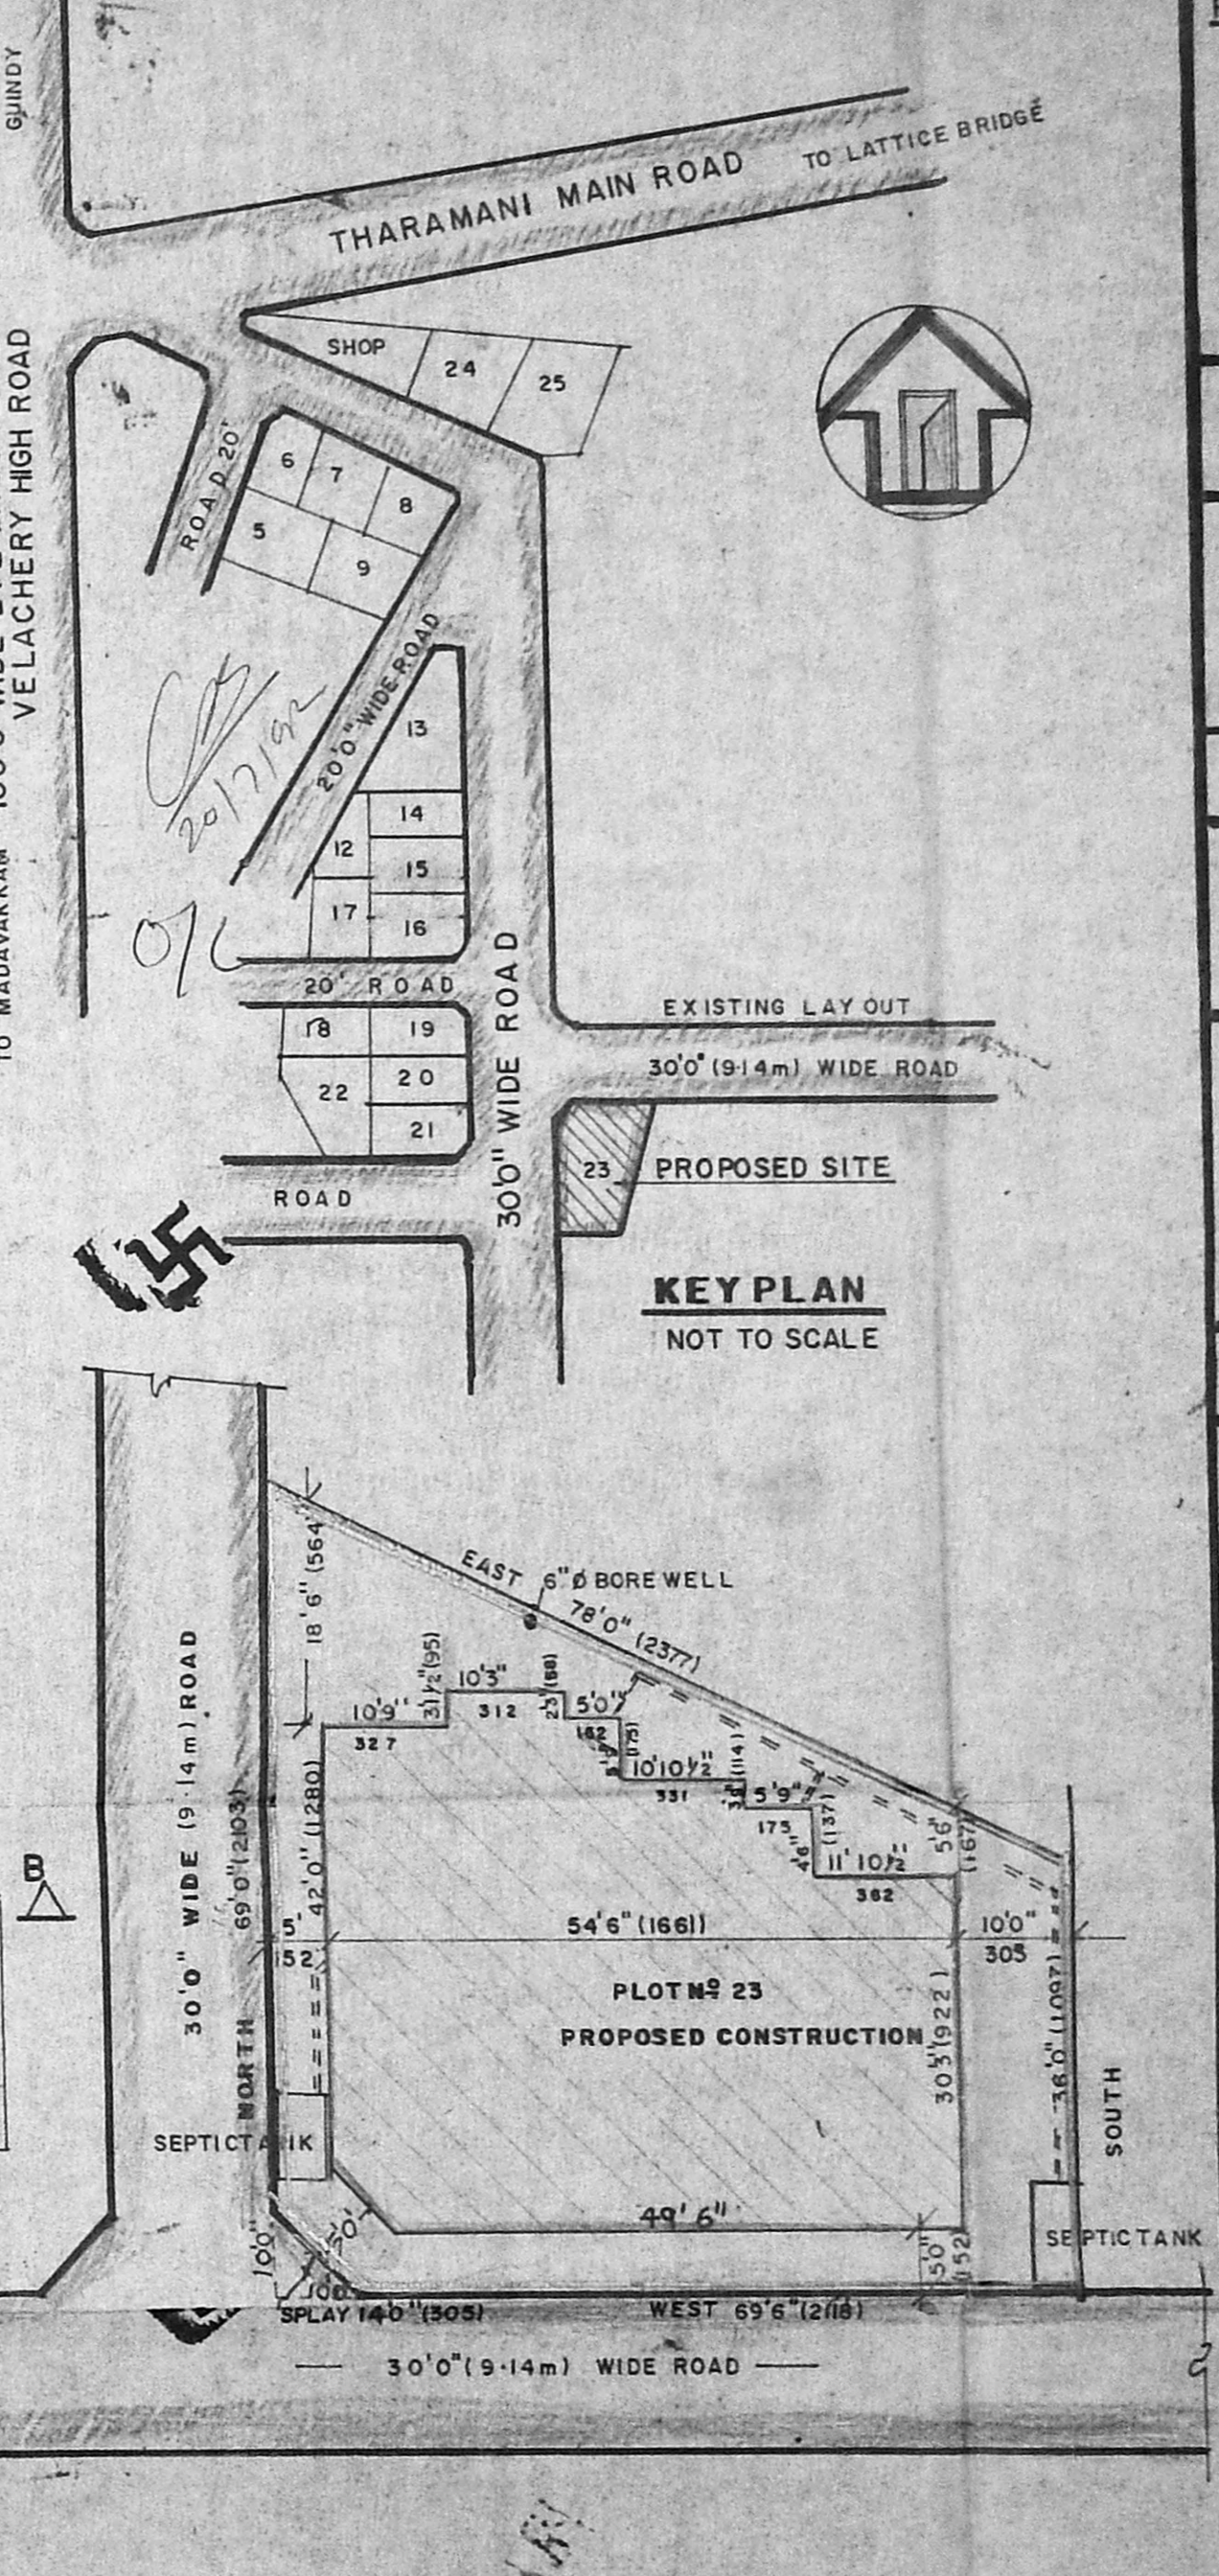

SITE PLAN Scale: 1" = 16'0" (1:200)

REFERENCE

Symbol	Description	Dimensions	cm x cm
D	DOOR	3'6" x 7'0"	106 x 213
D1		3'0" x 7'0"	91 x 213
D2		2'6" x 7'0"	76 x 213
W	WINDOW	3'0" x 4'0"	91 x 122
W1		3'0" x 3'6"	91 x 105
W2		4'0" x 4'0"	22 x 122
W3		6'0" x 4'0"	183 x 122
V	VENTILATOR	3'0" x 2'0"	91 x 61
J	JALI WORK RCC	6'6" x 11'9"	198 x 351

STAIR CASE
 WIDTH = 3'0" (91) RAISE = 7" (17) TREAD = 9" (23)

AREAS STATEMENT
 PLOT = 3872 sq.ft 359.70 sq.m
 PROPOSED G FLOOR = 2125 sq.ft 197.43 sq.m
 PROPOSED F FLOOR = 2125 sq.ft 197.43 sq.m
 PROPOSED HEADROOM = 170 sq.ft 15.79 sq.m

PLOT COVERAGE = 54% F.S.B = 1-09
 F.S.B = 1-52m.R.S.B = 3-05m S.S.B = 1-52m

COLOUR STATEMENT
 PLOT BOUNDARY: PROPOSED (shaded)
 ROAD: SEWAGE (dashed line)

PLAN SHOWING THE PROPOSED BUILDING AT PLOT No. 23 (APPROVED LAYOUT) SURVEY No. 246 & 253/1 OF VELACHERY VILLAGE, SAIDAPET TALUK CHENGALPUT MGR.DISTRICT.

SCALE = 1" = 8'0" (1:100)

NOTE:- LAYOUT APPROVED IN L.P. DM No. 204/72 BY DY. DIRECTOR OF TOWNPLANNING

OWNER / APPLICANT

M.K. Vijayalakshmi

M. R. DEENA KUMAR, D.C.E.,
 Consulting Civil Engineer & Contractor,
 Madras Corporation a Licensed Surveyor,
 LICENCE No. 139
 12, SIXTH MAIN ROAD,
 JAWAHAR NAGAR, AGARAM,
 MADRAS-600082.

LICENSED SURVEYOR