

PLAN SHOWING THE PROPOSED ADDITIONAL CONSTRUCTION OF RESIDENTIAL SHOPS IN

D. NO. 1 S. NO. 69B/2A 3A. PLOT NO. 11. VAISNAVINAGAR- NO. 58. THIRUMULLAISVOYAL VILLAGE.

NOTE: - PLAN ALREADY APPD IN B.A. NO. 455/83F.
 DE: 31-12-83.
 B.A. NO. 260/85 DE: 19-7-85.

- SECOND SL, 3rd CROSS AVADI TOWNSHIP LIMIT. SCALE: 1:100.

OWNER: THY. MEENATCHI AMMAL W/O. THIRU. M. PERUMAL PILLAI

BRIEF SPECIFICATION.

FOUNDATION	C.C. 1:4:8. 15cm TC OVER SAND FILLING
SUPER STRUCTURE	B.W IN C.M. 1:6
ROOF	R.C.C. 1:2:4 4 1/2" TC WITH WEARING COAT ON TOP.
FLOORING	C.C. 1:4:8. 10cm TC OVER HARD CORE.
PLASTERING	C.M 1:4 12mm TC FOR ALL WALLS.
JOINERIES	FIRST CLASS HARD WOODS.

SCHEDULE OF JOINERIES.


DOOR C.W PANELLED D ₁	: 1000x2000.
DOOR " D ₂	: 900x2000
DOOR " D ₃	: 750x2000.
WINDOW " W ₁	: 1500x1370.
WINDOW " W ₂	: 900x1370.
VENTILATOR " V	: 900x600
ROOLING SHUTTER RS	: 1-830x2-440.

AREA STATEMENT.


AREA OF SITE: 3120.00 SFT OR. 290.00m²
 AREA OF CONST. - EXISTING: 888.6 SFT OR. 83.00m²
 ADDL CONST. - 228.3 SFT OR. 21.00m²
 COVERAGE: 36%. F.S.I. 0.360.

LEGEND.

BOUNDRY SHOWN
 PRO: CONST. SHOWN.

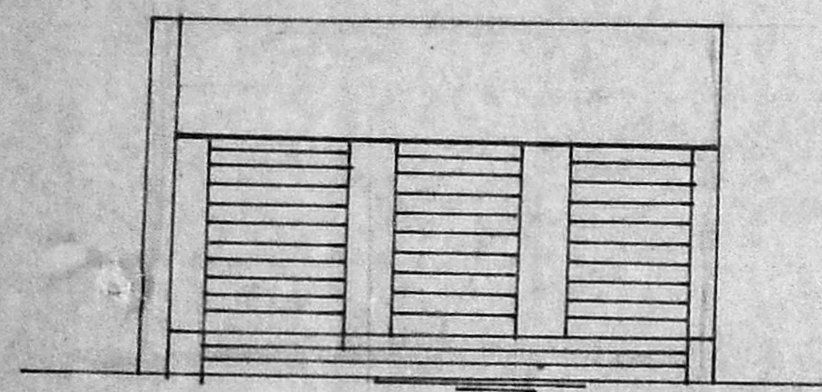

FRONT ELEVATION

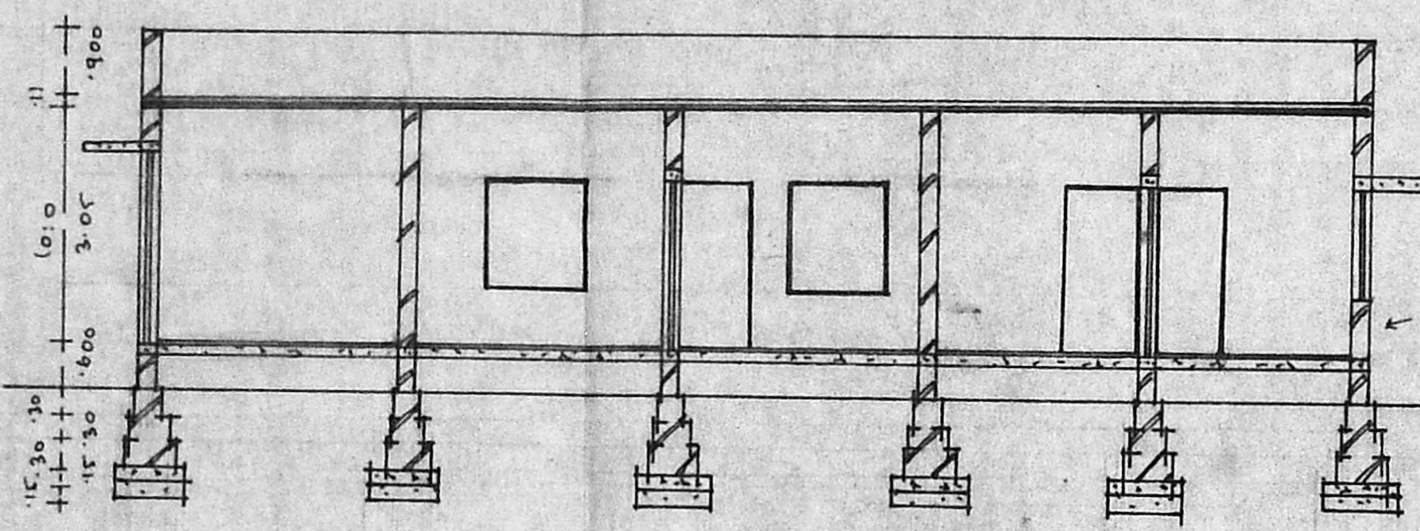

SECTION ON. A-B

Planning Permit No. A/1576/92


APPROVED

SUBJECT TO THE CONDITIONS IN THIS OFFICE LETTER.


No. A3/6968/92 Dtd. 10.9.92

[Signature]
16/10/92


FOR MEMBER SECRETARY
 MADRAS METROPOLITAN
 DEVELOPMENT AUTHORITY
 MADRAS - 600 008.

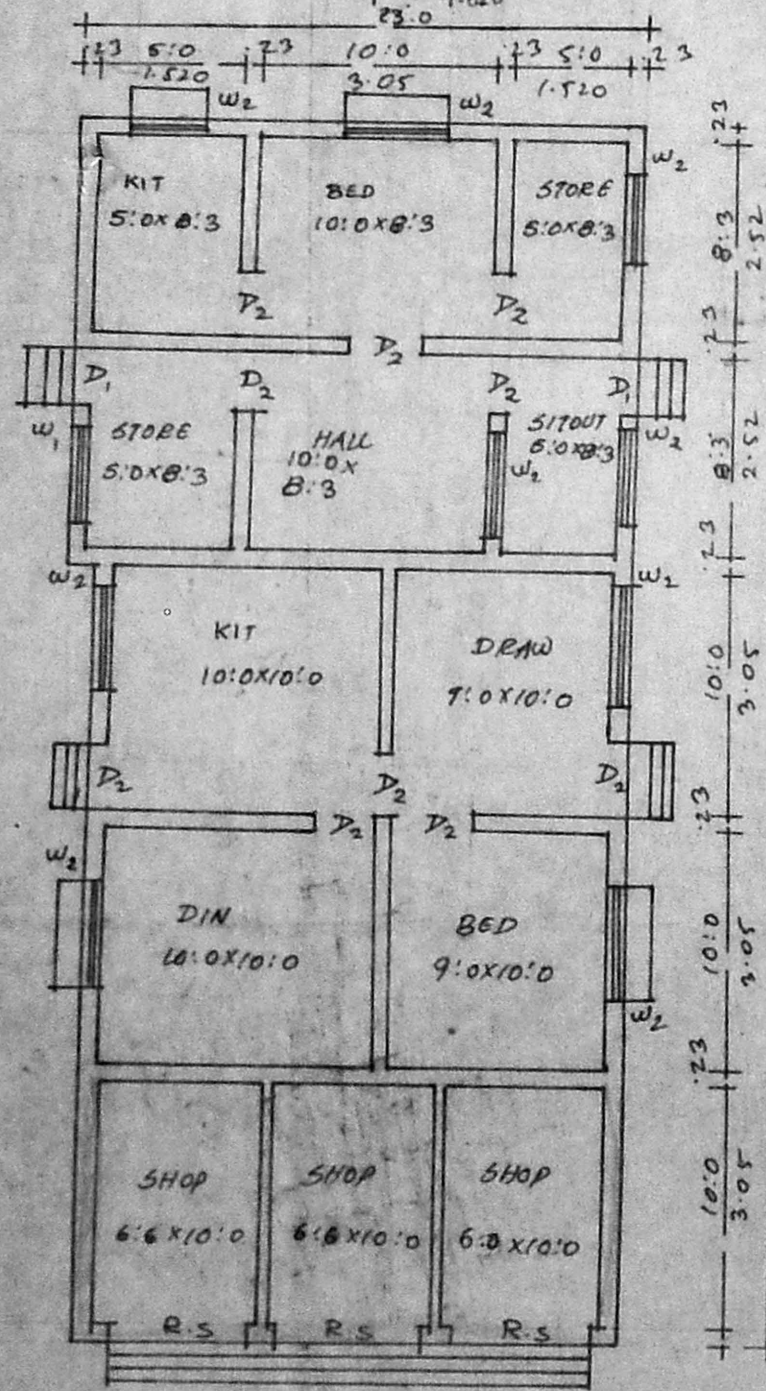

PLAN.

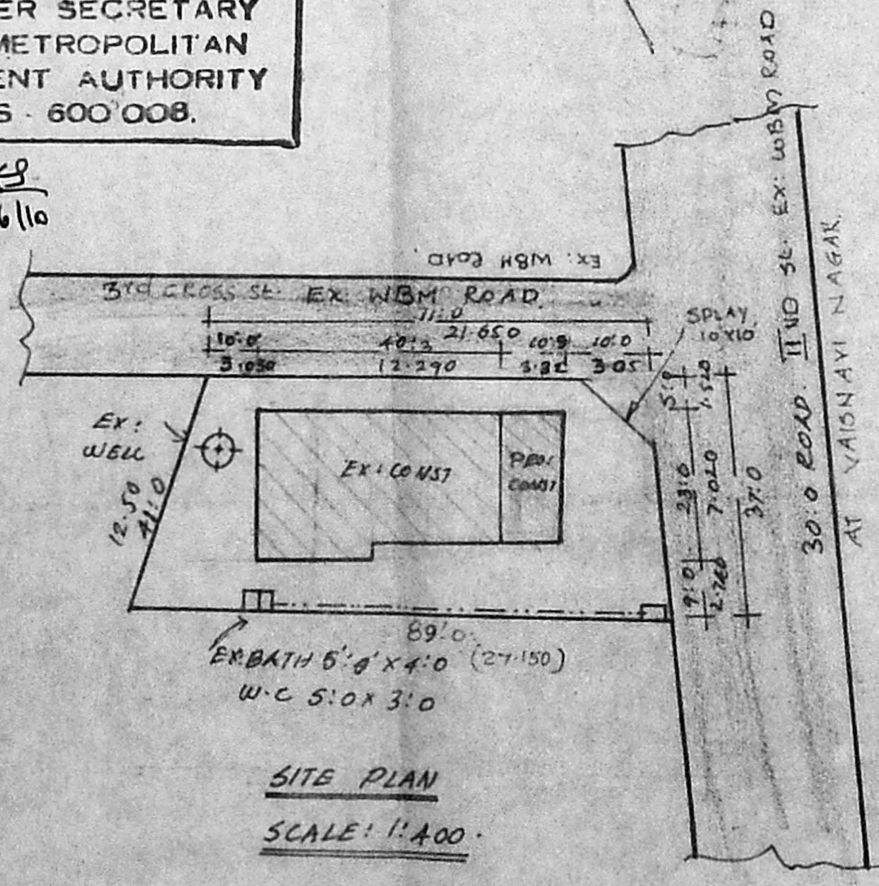

SITE PLAN
 SCALE: 1:400.

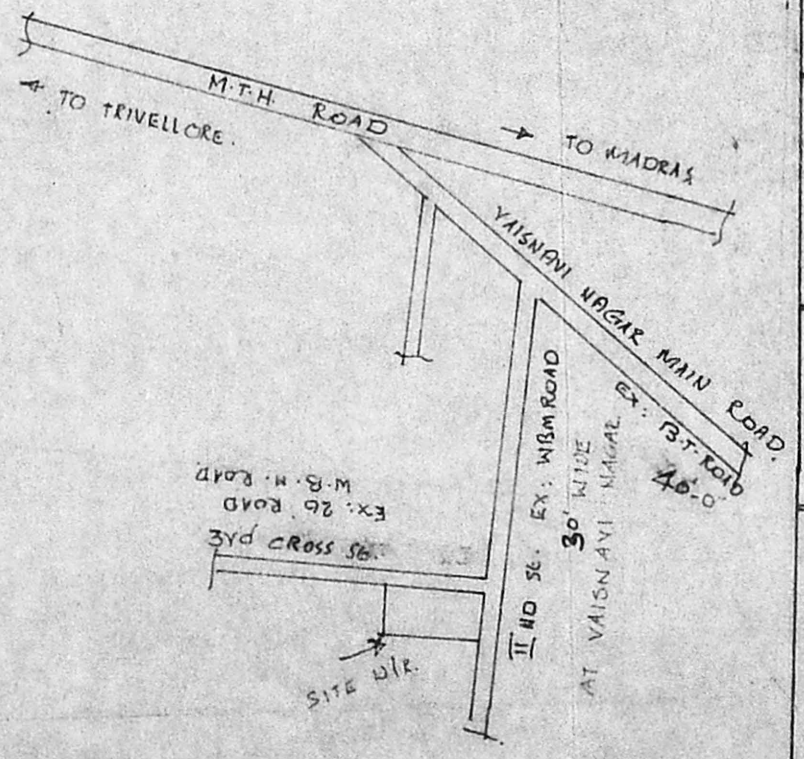

KEY PLAN
 NOT TO SCALE.

[Handwritten signature]

OWNER.

[Signature]
 A. PERIASAMY D.C.E.
 LICENSED SURVEYOR
 CONSULTING ENGINEER
 AVADI TOWNSHIP
 MADRAS - 600059
 LICENSED SURVEYOR