

Permit No. A/1152/92



APPROVED
 TO THE CONDITIONS IN
 THIS OFFICE LETTER.
 A3/19330/92 Date: 8-92

MEMBER SECRETARY
 CHENNAI METROPOLITAN
 DEVELOPMENT AUTHORITY
 MADRAS - 600 008



SCALE = 1" = 8' 0"

PROPOSED SITE

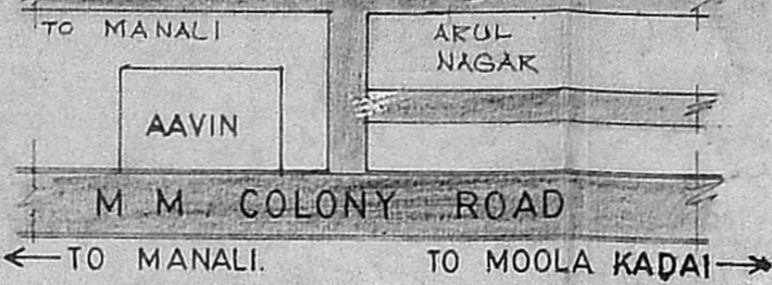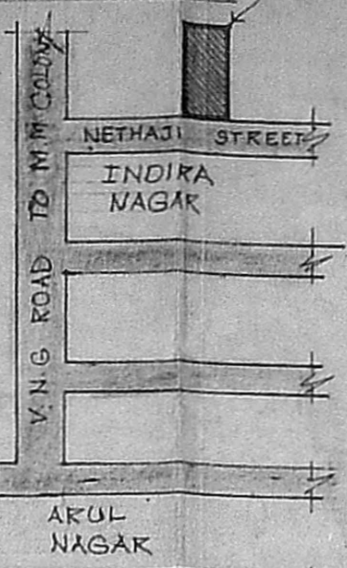

TOPO PLAN

N.T.S.

Specified
 All R.C.C. work to be in 1:2:4 mix with suitable reinforcement, brick work in super-structure using stock brick in C.M 1:5 mix. Plastering the ceiling in C.M 1:3:6 mix and walls to be painted with good quality cement paint over one coat of primer. Weathering course to be laid in C.M 1:4 mix.


SCHEDULE OF JOINERY

Symbol	Description	Quantity	Area
D	DOOR	3'6" x 7'0"	1.06 x 2.13
DI	"	3'0" x 7'0"	0.91 x 2.13
D2	"	2'6" x 7'0"	0.76 x 2.13
W	WINDOW	4'6" x 4'6"	1.37 x 1.37
WI	"	3'0" x 4'6"	0.91 x 1.37
V	VENTILATOR	3'0" x 1'6"	0.91 x 0.45

AREA DETAIL

✓	PLOT EXTENT	2475.0 SFT.	229.92 SQ.M.
✓	BUILT UP AREA	789.25 SFT.	73.32 SQ.M.

COLOUR INDEX

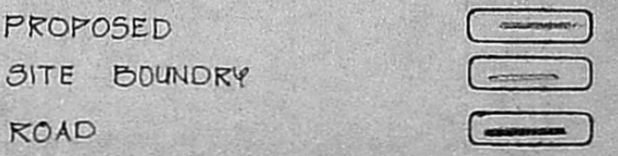


OWNER *R. Varadhan*

R. VARADHAN.


LICENSED SURVEYOR.

J. Jay


T. SORIS BARNAPAS, B.ARCH.
 REGISTERED ARCHITECT
 CLASS-1, LICENSED SURVEYOR, R.A. No. 181
 24, PULLA AVENUE, MADRAS-600 030

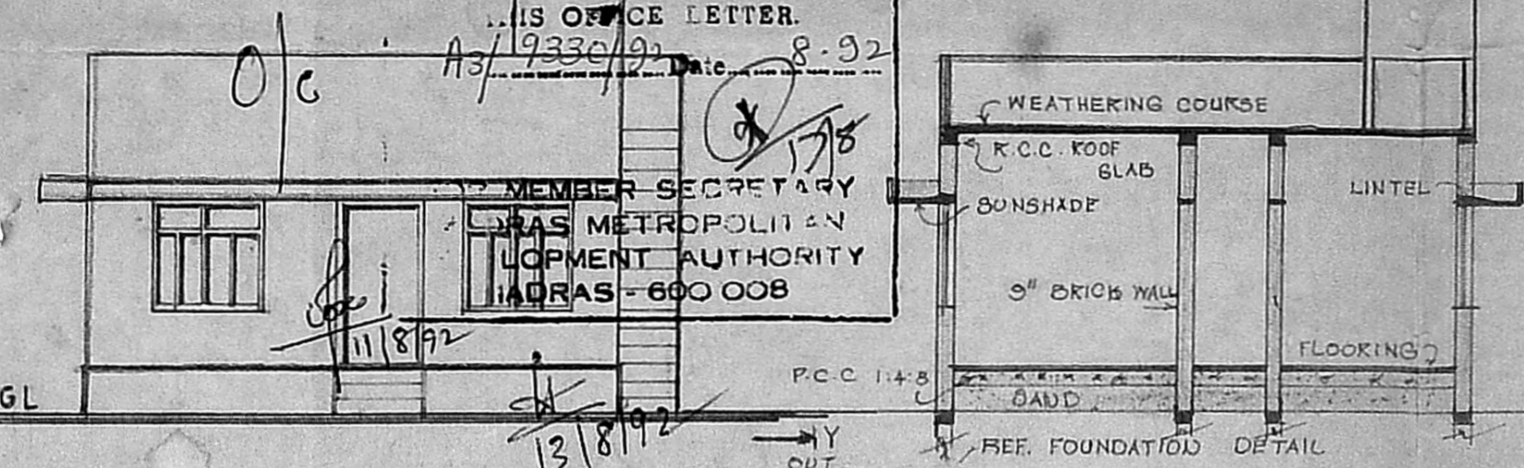


ELEVATION

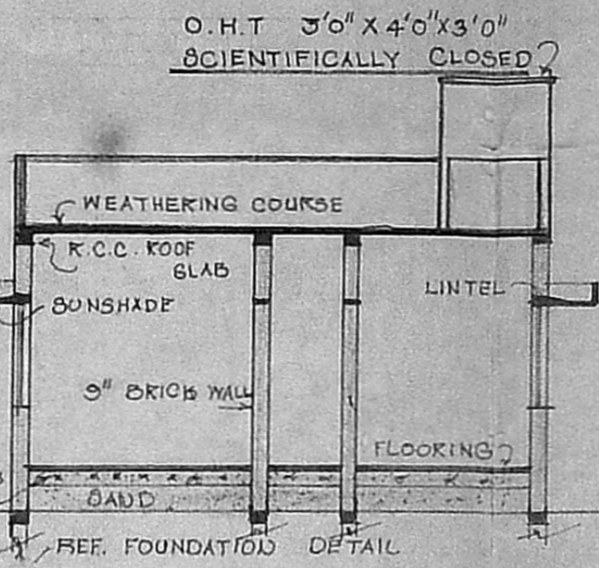


SECTION-AA

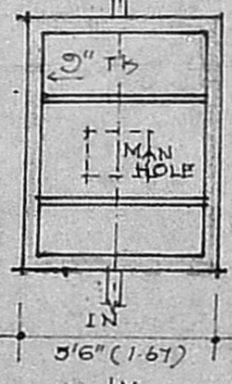


PLAN OF SEPTIC TANK

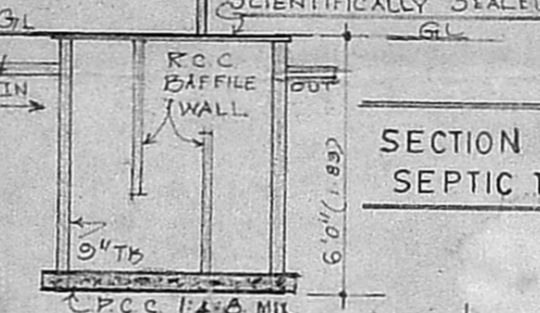

SECTION OF SEPTIC TANK

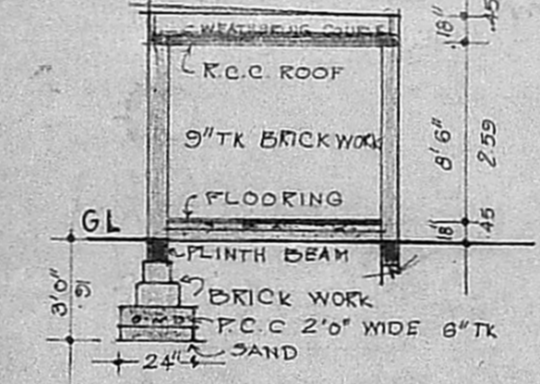


SECTION XX

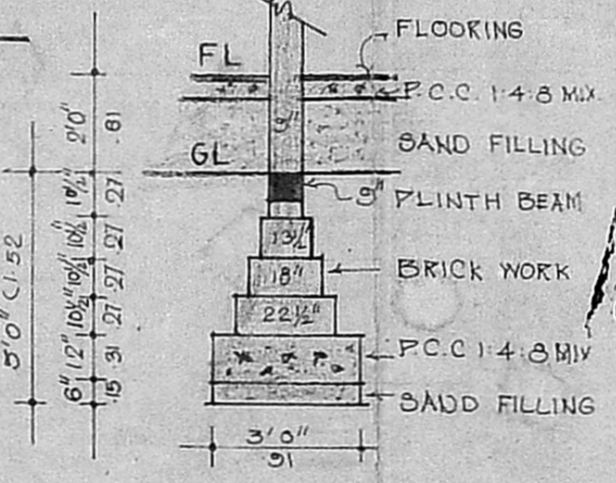

FOUNDATION DETAIL


SCALE = 1" = 4' 0"

3'0" Ø HERMETICALLY SEALED

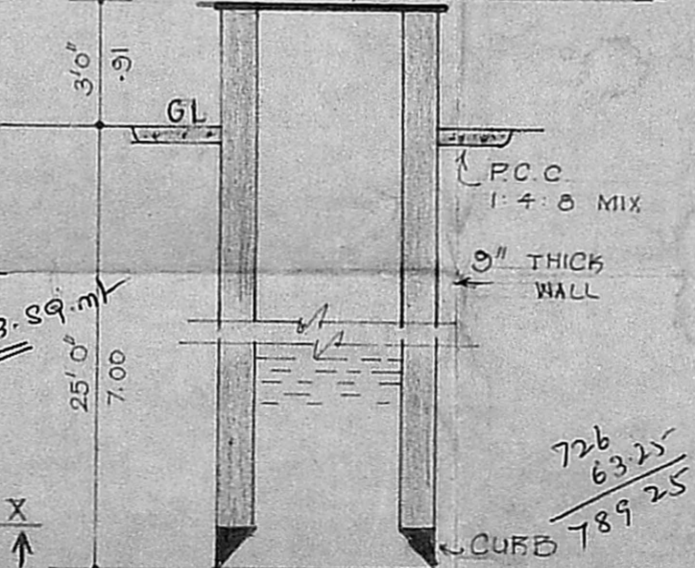


SECTION OF WELL

SCALE = 1" = 4' 0"

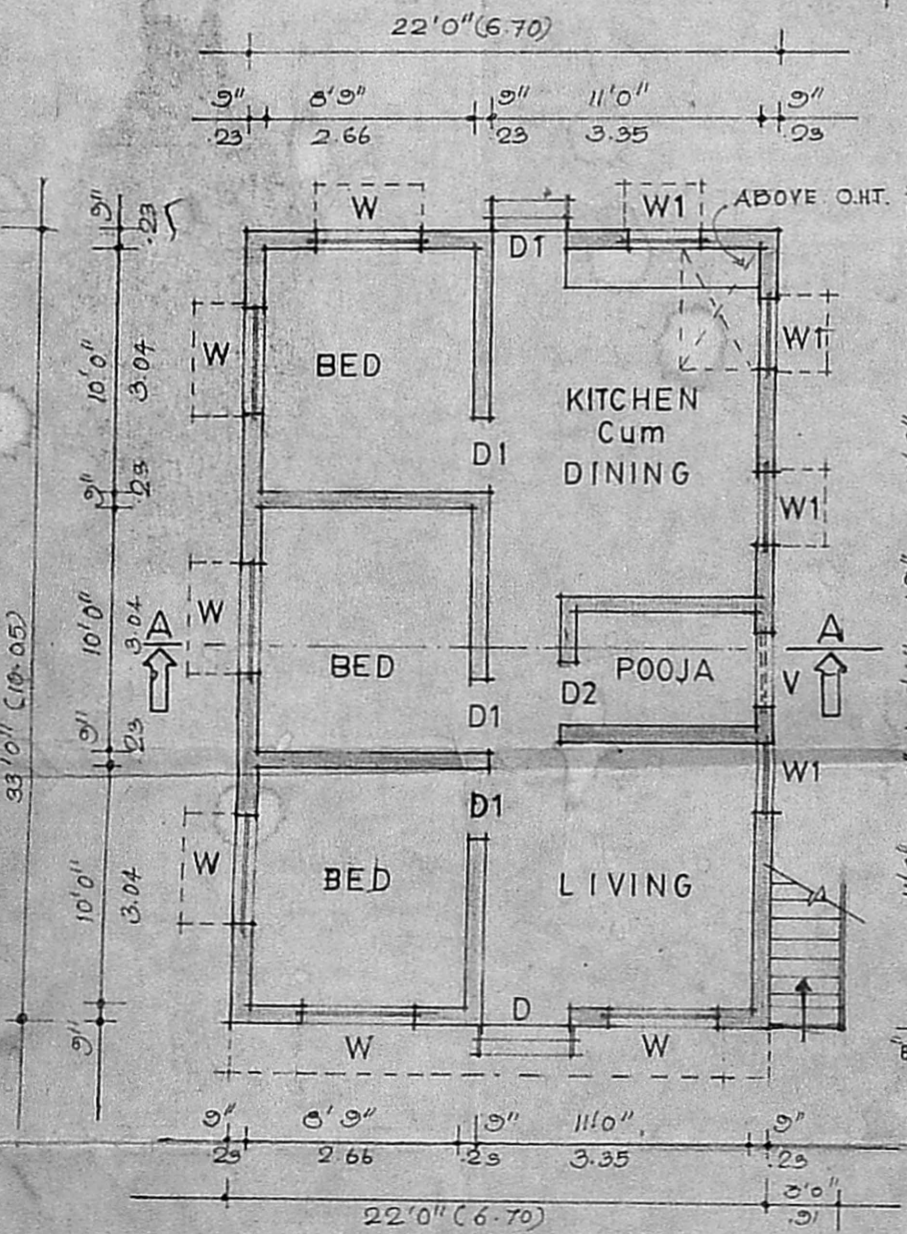


GROUND FLOOR PLAN

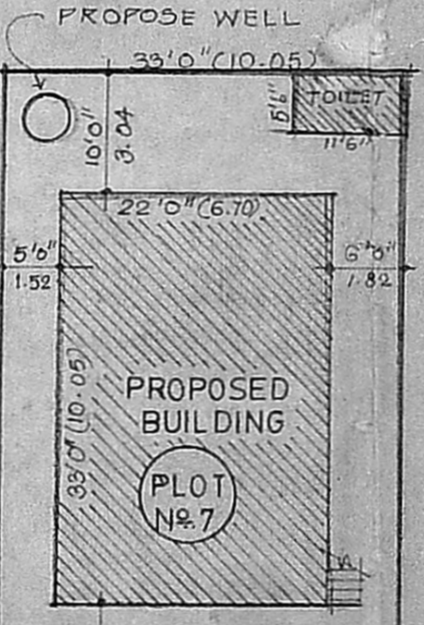

SITE PLAN

SCALE = 1" = 16' 0"

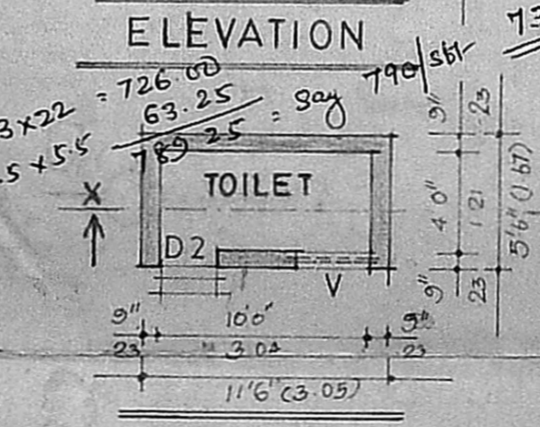

ELEVATION

PLAN

V. MURUGAN
 TAX RECOVERY OFFICER
 MADRAS-6.

73.32 sq.m.
 726
 63.25 = 90
 789.25

SCALE = 1" = 4' 0"

TAX RECOVERY OFFICE
 MADRAS-6.

MC/A2/130/91
 10E1