




FRONT ELEVATION

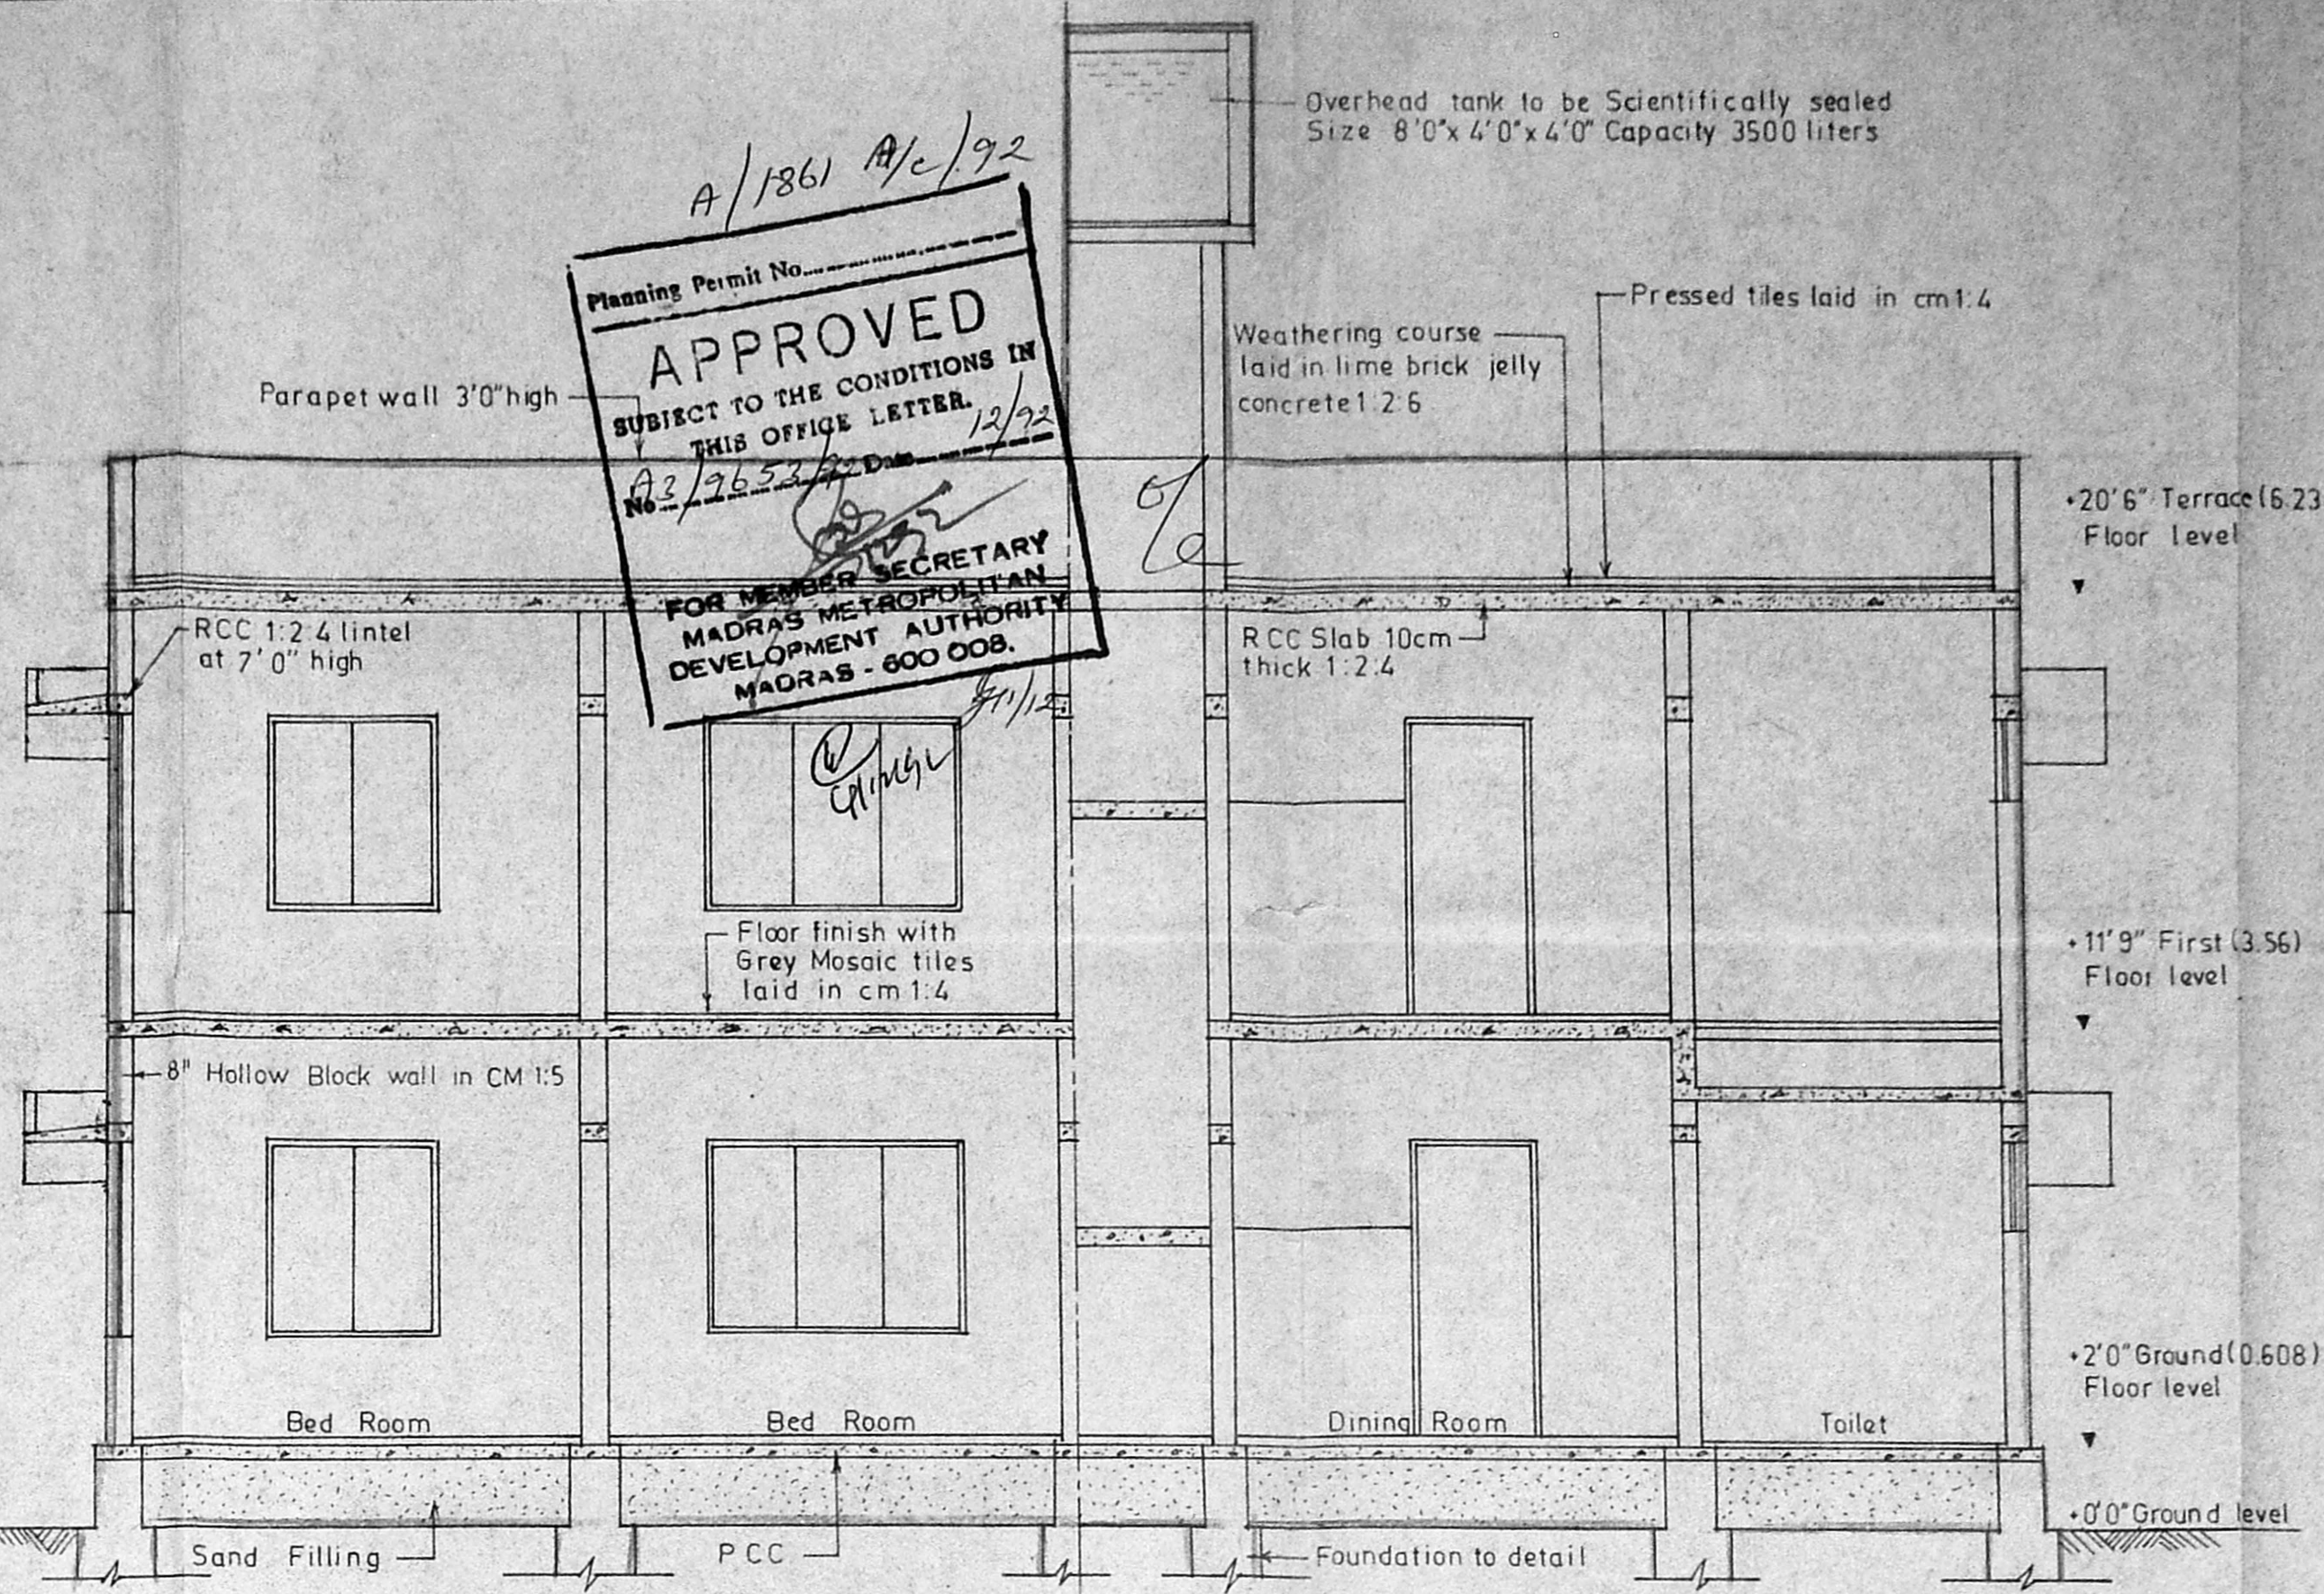

SECTION AT AA

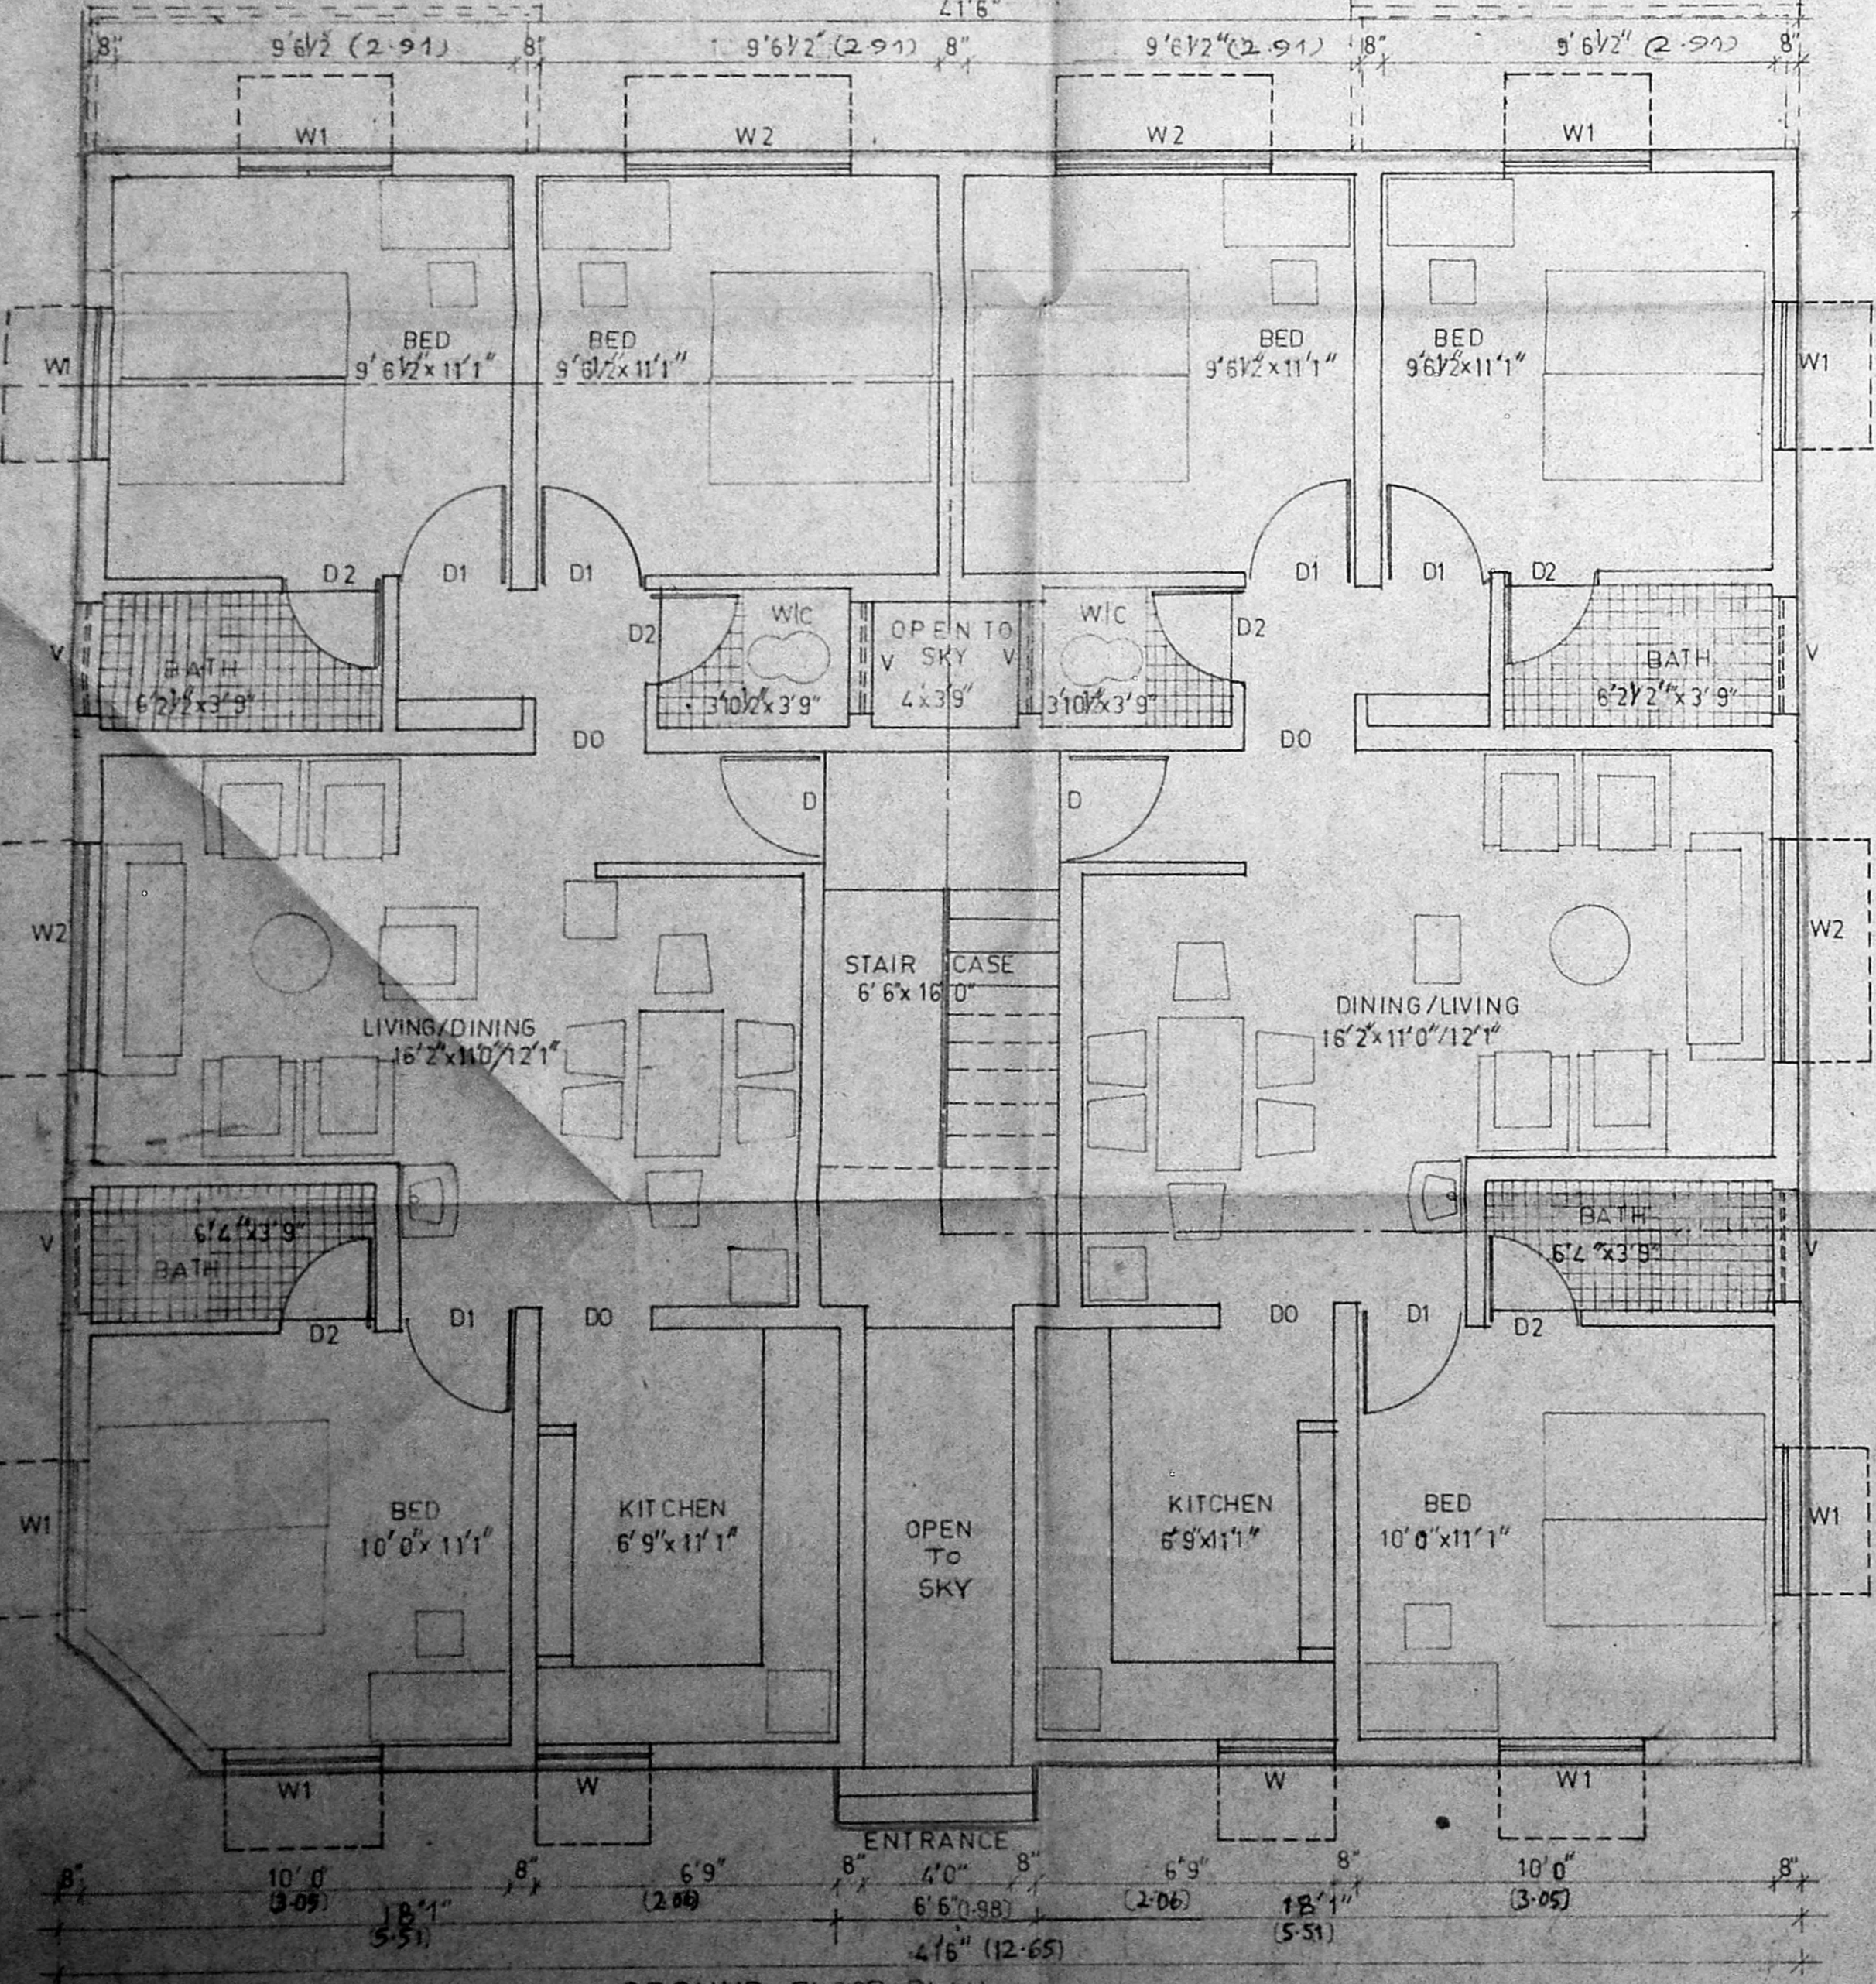

GROUND FLOOR PLAN

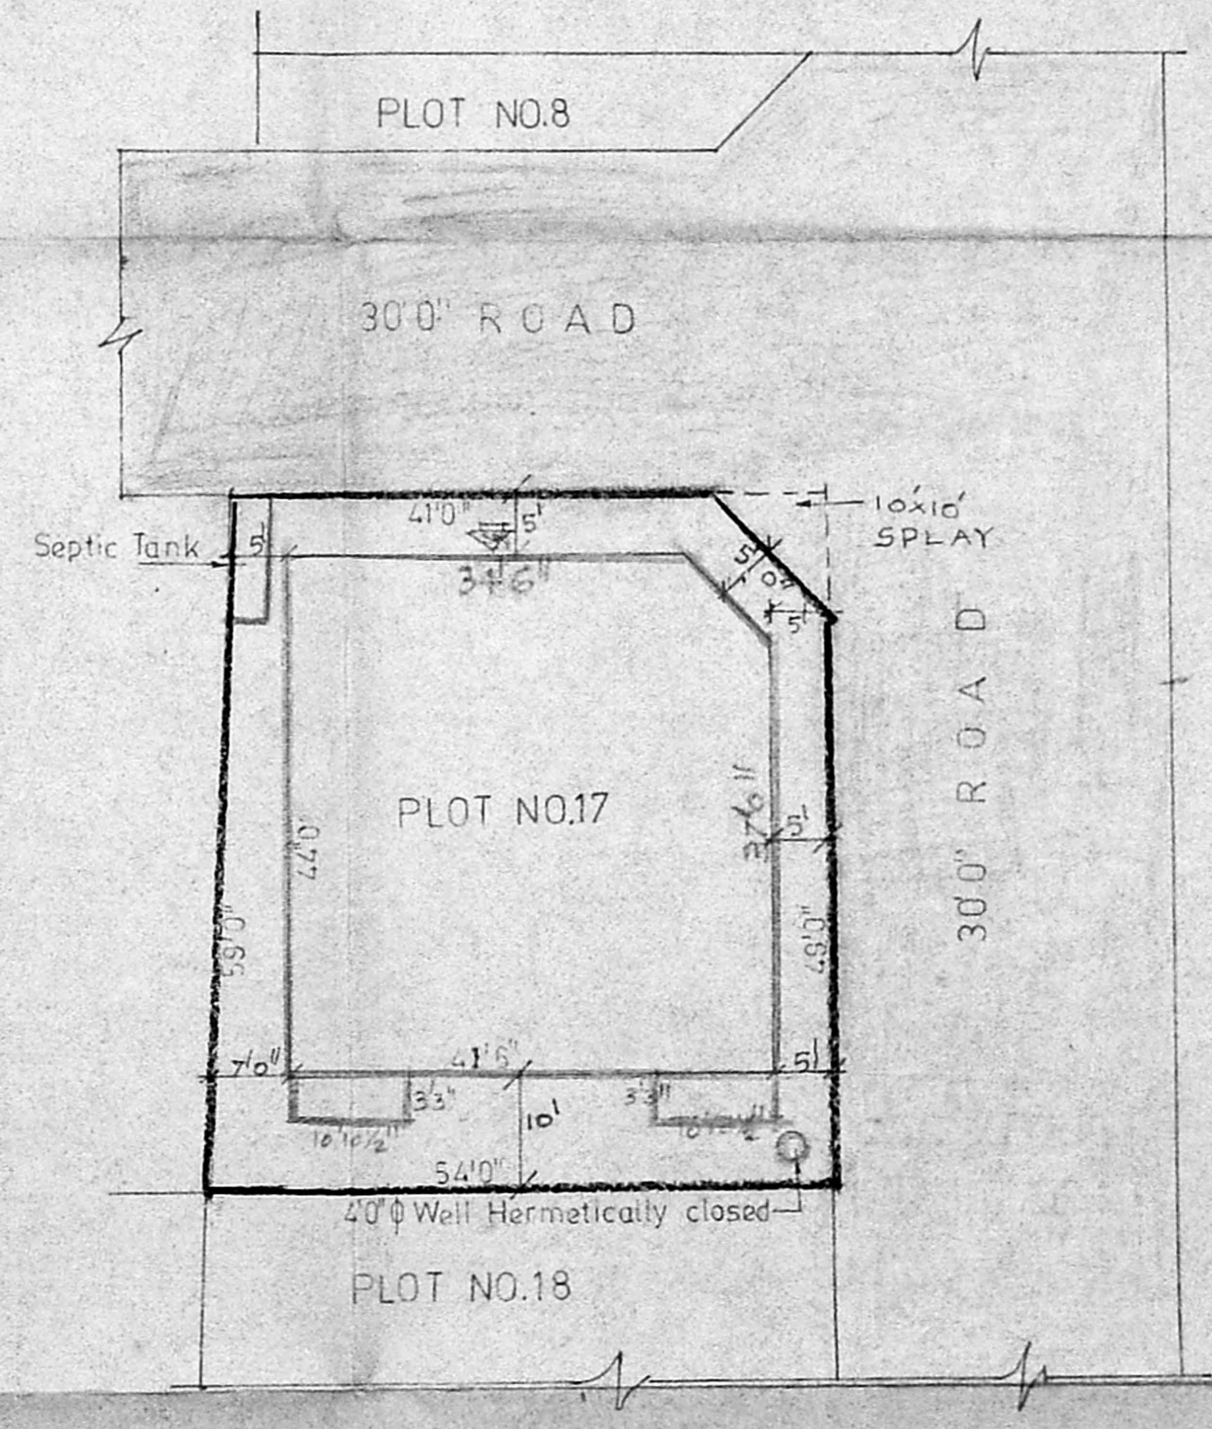

SITE PLAN SCALE: 1 IN = 16 1/2 FEET

A/1861 A/c/92  
 Planning Permit No. \_\_\_\_\_  
**APPROVED**  
 SUBJECT TO THE CONDITIONS IN THIS OFFICE LETTER.  
 No. 2/9653/92  
 12/92  
 FOR MEMBER SECRETARY  
 MADRAS METROPOLITAN  
 DEVELOPMENT AUTHORITY  
 MADRAS - 600 008.

Overhead tank to be Scientifically sealed  
 Size 8'0" x 4'0" x 4'0" Capacity 3500 liters

Weathering course laid in lime brick jelly concrete 1:2:6  
 Pressed tiles laid in cm:1.4

Parapet wall 3'0" high

RCC 1:2:4 lintel at 7'0" high

RCC Slab 10cm thick 1:2:4

Floor finish with Grey Mosaic tiles laid in cm:1.4

8" Hollow Block wall in CM:1:5

Sand Filling

PCC

Foundation to detail

+20'6" Terrace (6.238) Floor level

+11'9" First (3.56) Floor level

+2'0" Ground (0.608) Floor level

0'0" Ground level

SCHEDULE OF JOINERY			
TYPE	DESCRIPTION	SIZE	Nos
D	Main Door	3'3" x 7'0"	
D1	Door	3'0" x 7'0"	
D2	Door	2'6" x 7'0"	
DO	Door Opening	3'0" x 7'0"	
W	Window	3'0" x 3'6"	
W1	Window	4'6" x 4'6"	
W2	Window	6'0" x 4'6"	
V	Ventilator	3'0" x 2'0"	

AREA STATEMENT		Sft	Sqm
Flat area in G.F.	1754.50 (62.99)		
Flat area in FF	1754.50 (62.99)		
Balcony in FF	70.69 (2.56)		
Total area in all floors	3579.69 (131.11)		
Plot Extent	3048 (128.14)		
Plot Coverage	117.41 (4.33)		
FSI Allowed	1.50		
FSI Achieved	3.57969/3048 = 1.17		
Total No of units	2 + 2		
Area of each unit	1769.845 (64.65) Sft 163.50 (4.92) Sft		

Colour Indicator	
PROPOSED WORK	
PROPOSED ROAD	
PLOT OUTLINE	

Licensed Surveyor *Srinivasan*

**S. SRINIVASAN, B.E. (CIVIL), M.E. (STRUCT)**  
 Civil Engineer & Licensed Surveyor  
 Class I - No. 248  
 CORPORATION OF MADRAS  
 E-163, 7th AVENUE (UPSTAIRS)  
 BESANT NAGAR, MADRAS - 600 090

Owner's Signature *M. Srinivasan*

North Point

S.No.	Revision	Date

Job Title *Swastika* No 157/90/dt 11-2-91

PROPOSED FLATS IN PLOT NO.17 OF APPROVED L.A. No. 1/91 DT:25-3-91 IN RE-SURVEY No.647 OF VELACHERY CORP. OF MS 42 DIV 148 UNIT 30

Drawing Title  
 CORPORATION DRAWING


Drawn	Checked

Scale	Date
1" = 4'0"	

TYPE	SH
LI	1/2


A/1861 B/c/92

Planning Permit No. \_\_\_\_\_  
**APPROVED**  
 SUBJECT TO THE CONDITIONS IN  
 THIS OFFICE LETTER.  
 No. A3/9653/92 Date 12/92  
 FOR MEMBER SECRETARY  
 MADRAS METROPOLITAN  
 DEVELOPMENT AUTHORITY  
 MADRAS - 600 008.

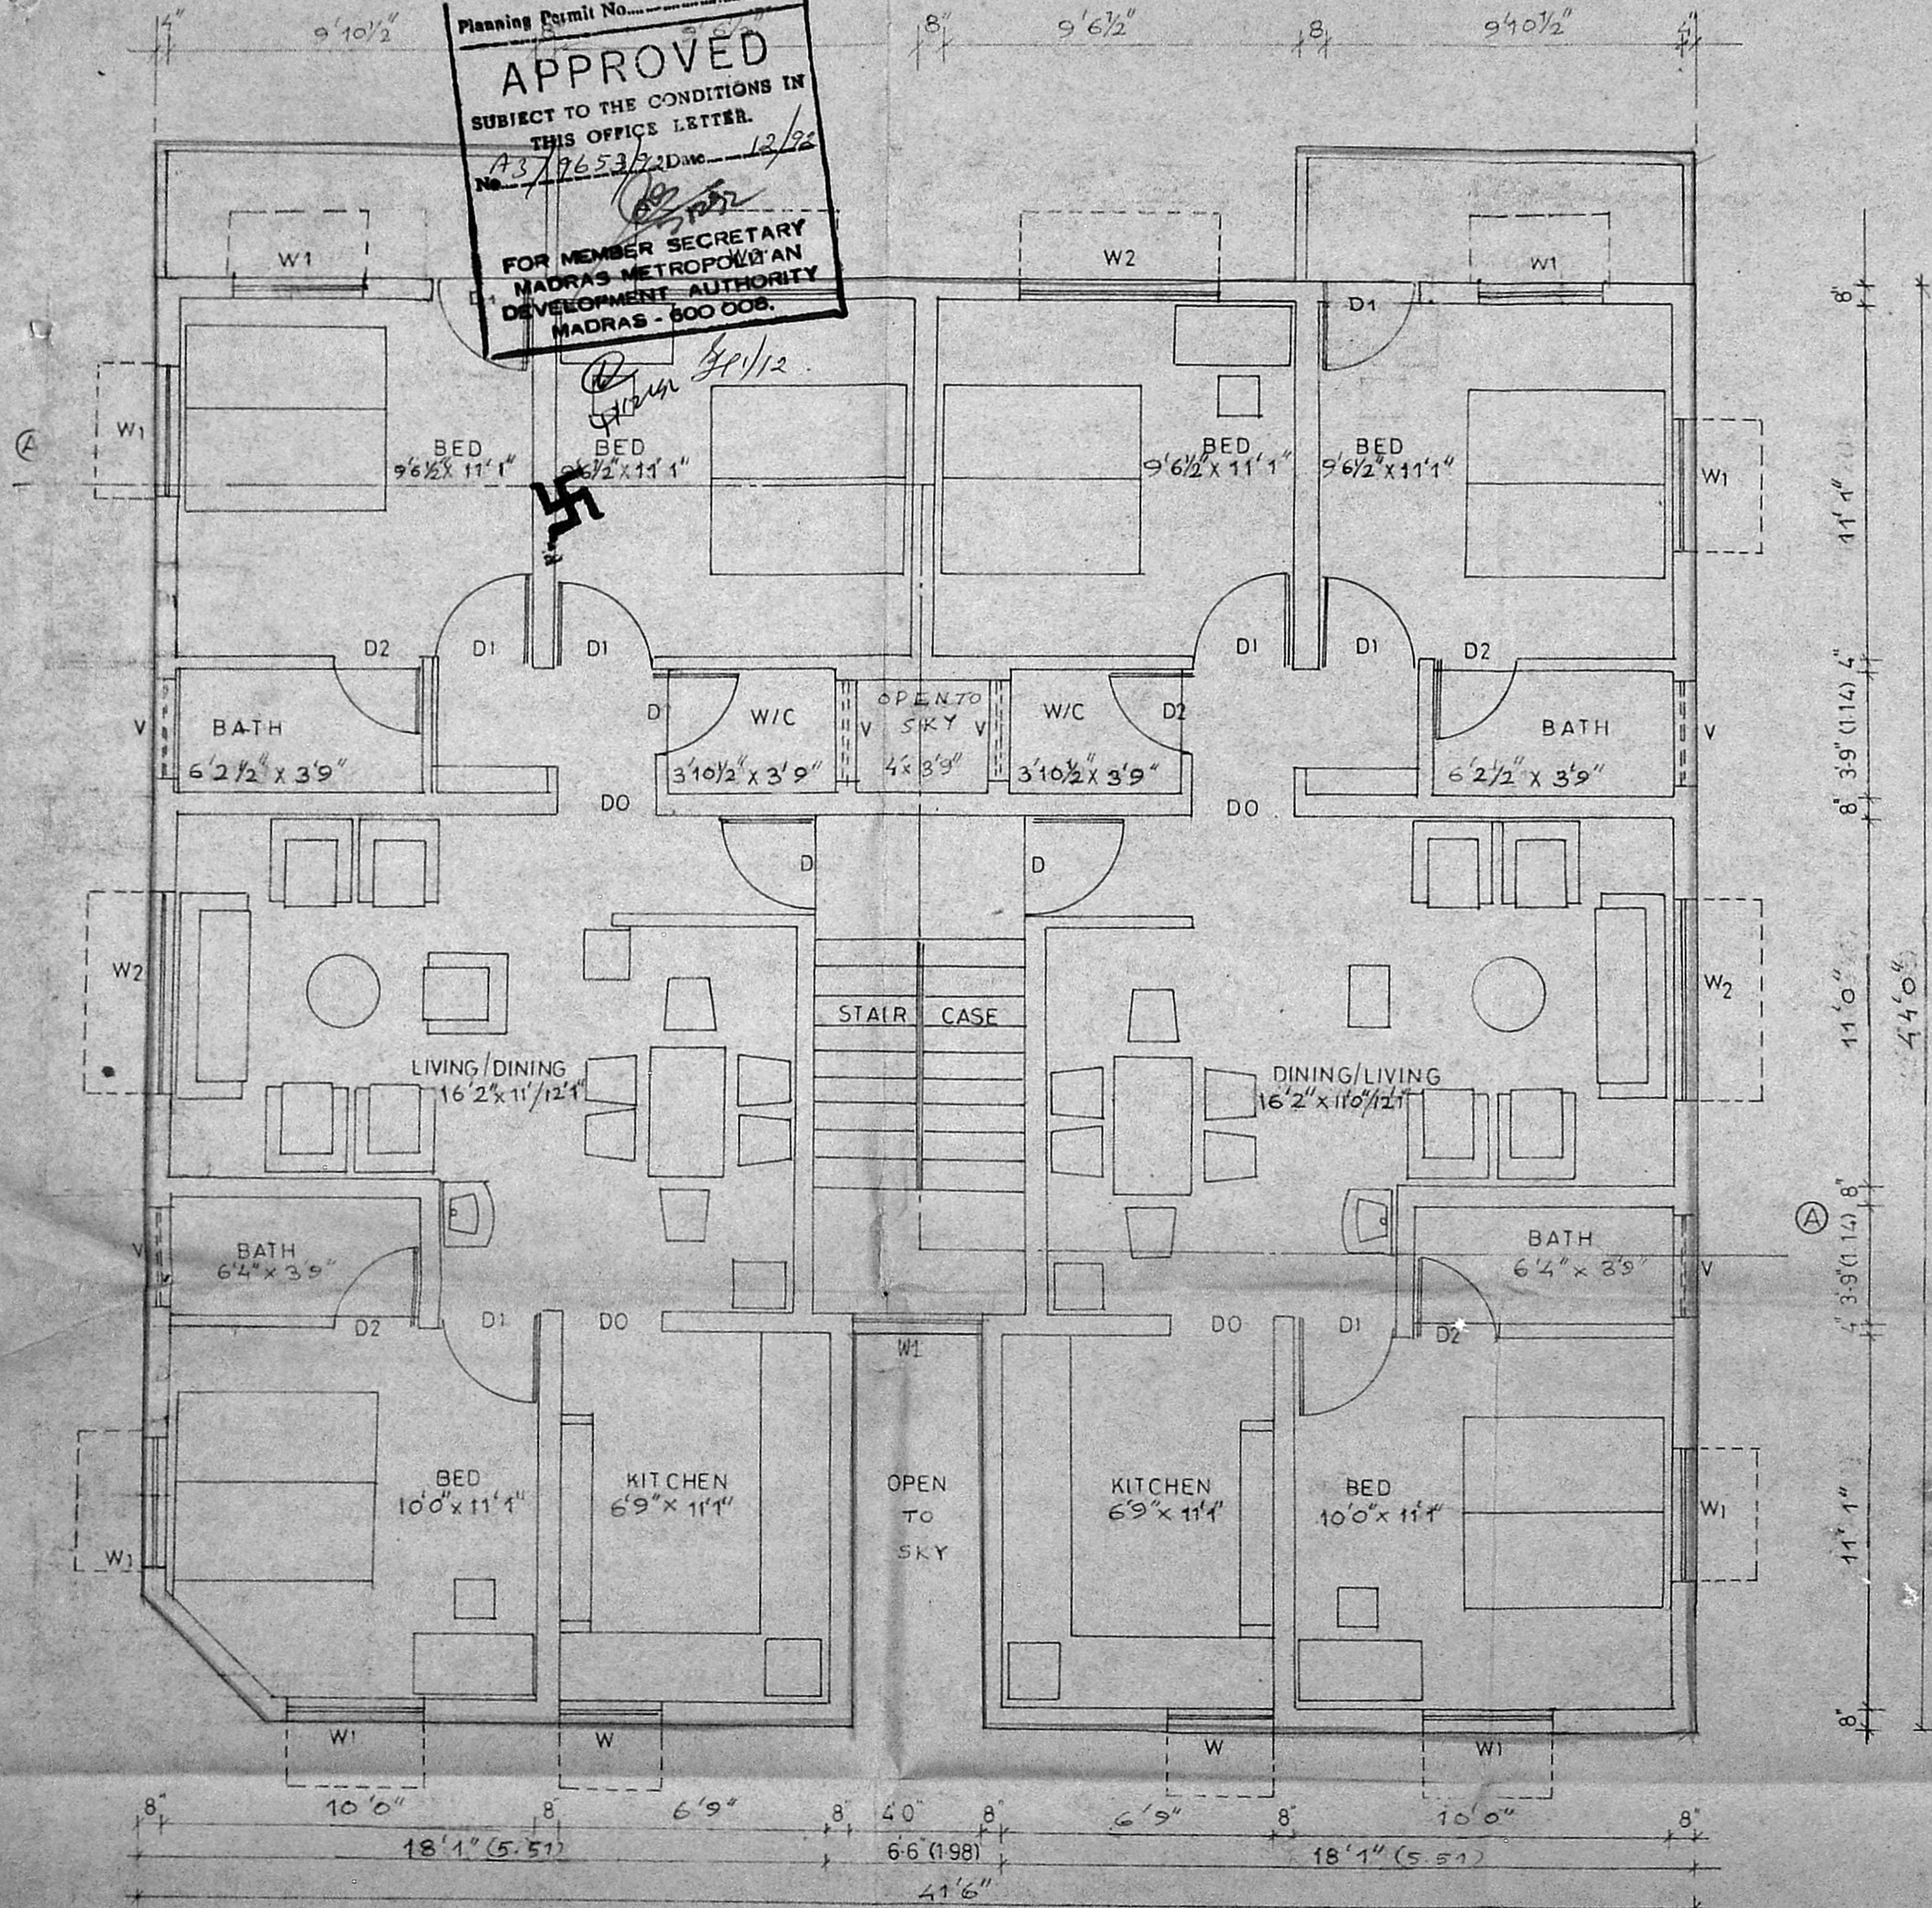

FIRST FLOOR PLAN

OWNERS SIGNATURE <i>Srinivasan</i>	
LICENSED SURVEYOR <i>Srinivasan</i>	
<p><b>S. SRINIVASAN, B.E. (CIVIL), M.E. (STRUCT.)</b>          Civil Engineer &amp; Licensed Surveyor          Class I-No. 240          CORPORATION OF MADRAS          E-163, 7th AVENUE (URBANS)          PROPOSED <del>DESIGN</del> <b>APPROVAL</b>          APPROVED LAYOUTS LA No. 191 dt 25.3.91          PP/M.C No. 157/90 dt 11.2.91          IN RESURVEY No. 641 OF VELACHERY          CORP. OF MS. 42 DIV. 148. UNIT - 30.</p>	
Drawing title  CORPORATION DRAWING	
Drawn	Checked
Scale 1" = 4'-0"	Date
TYPE - L1	

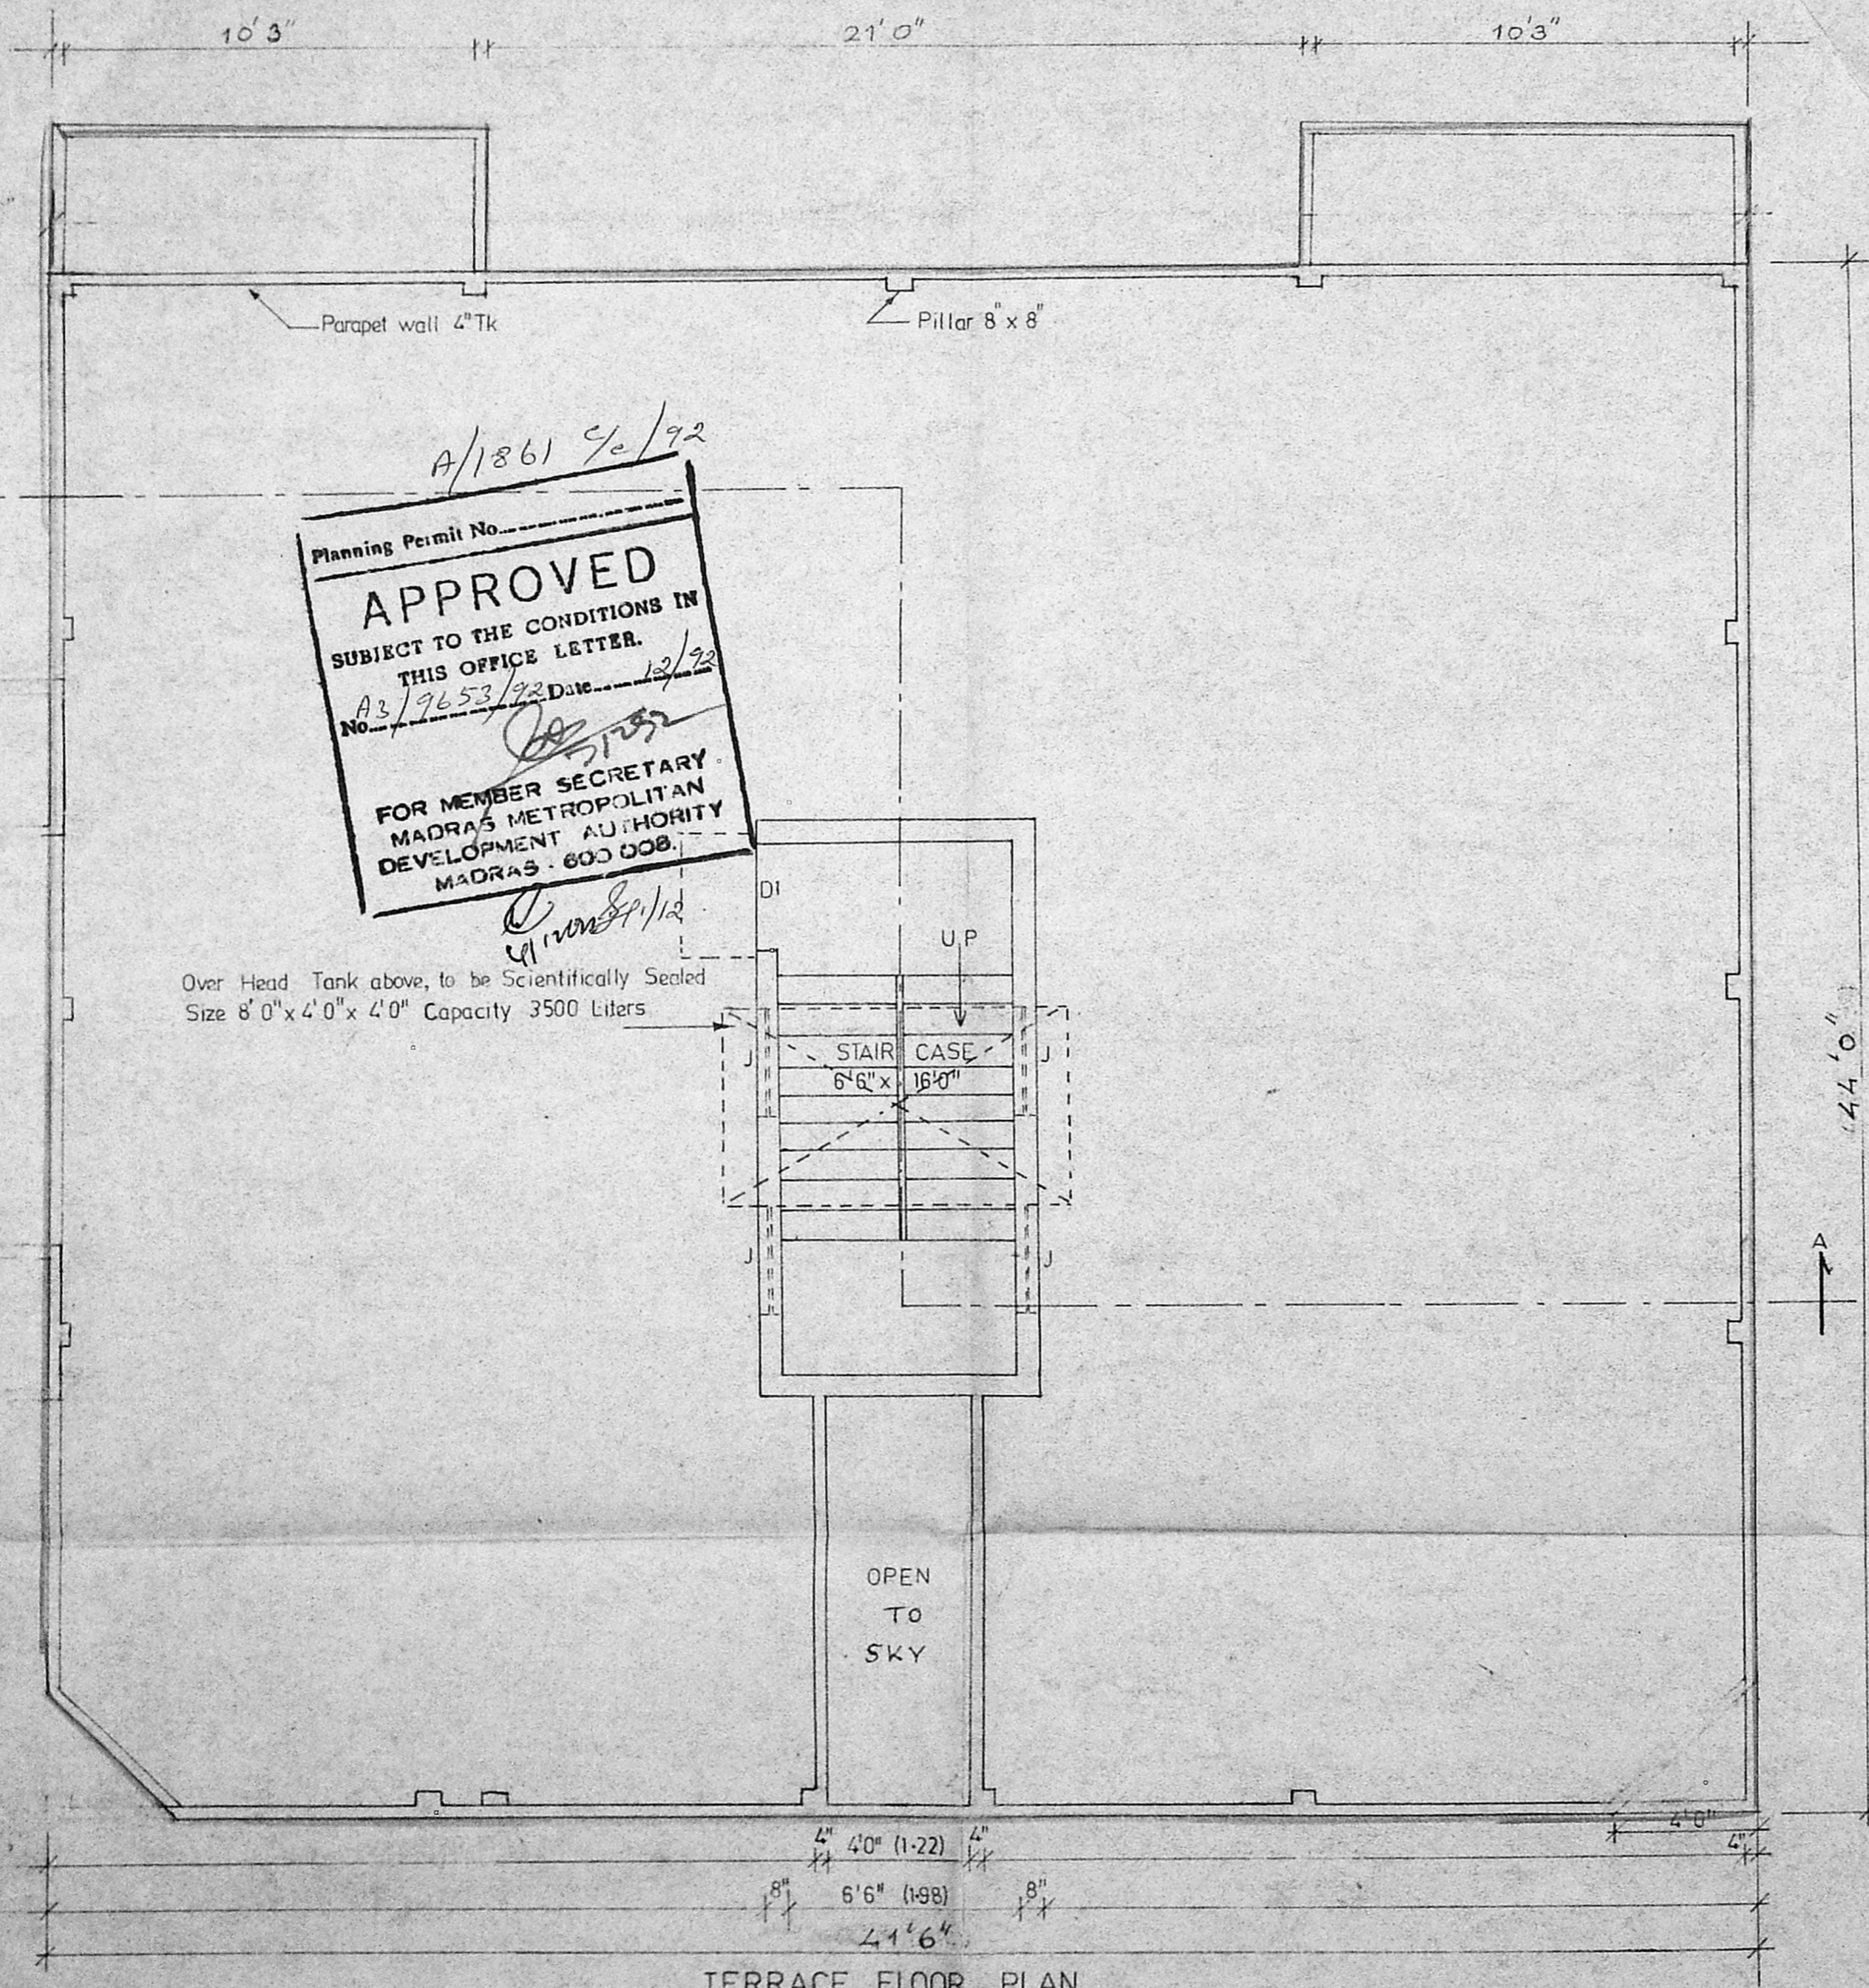

A/1861 C/2/92

Planning Permit No. \_\_\_\_\_

**APPROVED**


SUBJECT TO THE CONDITIONS IN  
THIS OFFICE LETTER.

No. A3/9653/92 Date 12/92

FOR MEMBER SECRETARY  
MADRAS METROPOLITAN  
DEVELOPMENT AUTHORITY  
MADRAS - 600 008.

C. Srinivasan

Over Head Tank above, to be Scientifically Sealed  
Size 8'0" x 4'0" x 4'0" Capacity 3500 Liters

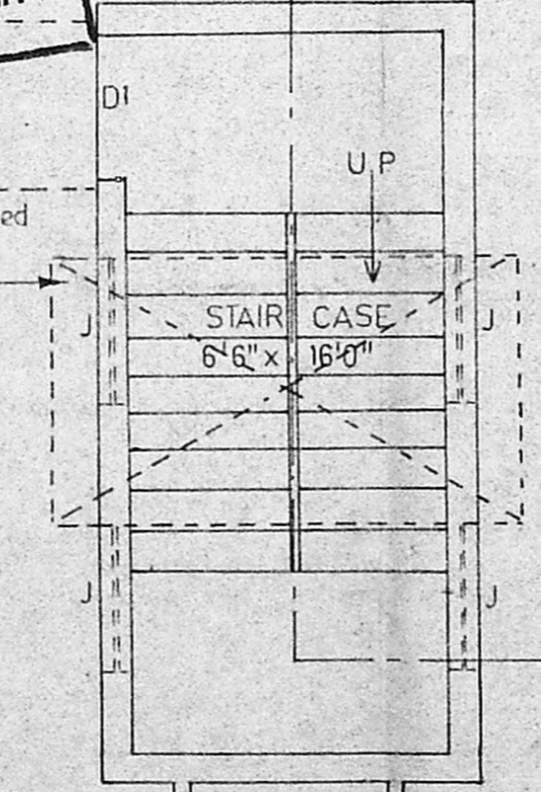

OPEN  
TO  
SKY

**TERRACE FLOOR PLAN**

Owner's Signature <i>Srinivasan</i>	
Licensed Surveyor <i>Srinivasan</i>	
<b>S. SRINIVASAN, B.E. (CIVIL), M.E. (STRUCT.)</b> Civil Engineer & Licensed Surveyor Class I-No. 243 CORPORATION OF MADRAS E-163, 7th AVENUE (UPSTAIRS) BESANT NAGAR, MADRAS - 600 090	
Job Title * PP/MC No 157/90dt 11.2.91 PROPOSED FLATS IN PLOT No.17 OF APPROVED LA No D1/91 D 25391 IN RE-SURVEY No 641 OF VELACHERY CORP. OF MS42 DIV 148 UNIT 30	
Drawing Title  CORPORATION DRAWING TERRACE FLOOR PLAN	
Drawn	Checked
Scale 1" = 4'0"	Date 13-2-92
TYPE-L1	SH 2/2