



FRONT ELEVATION

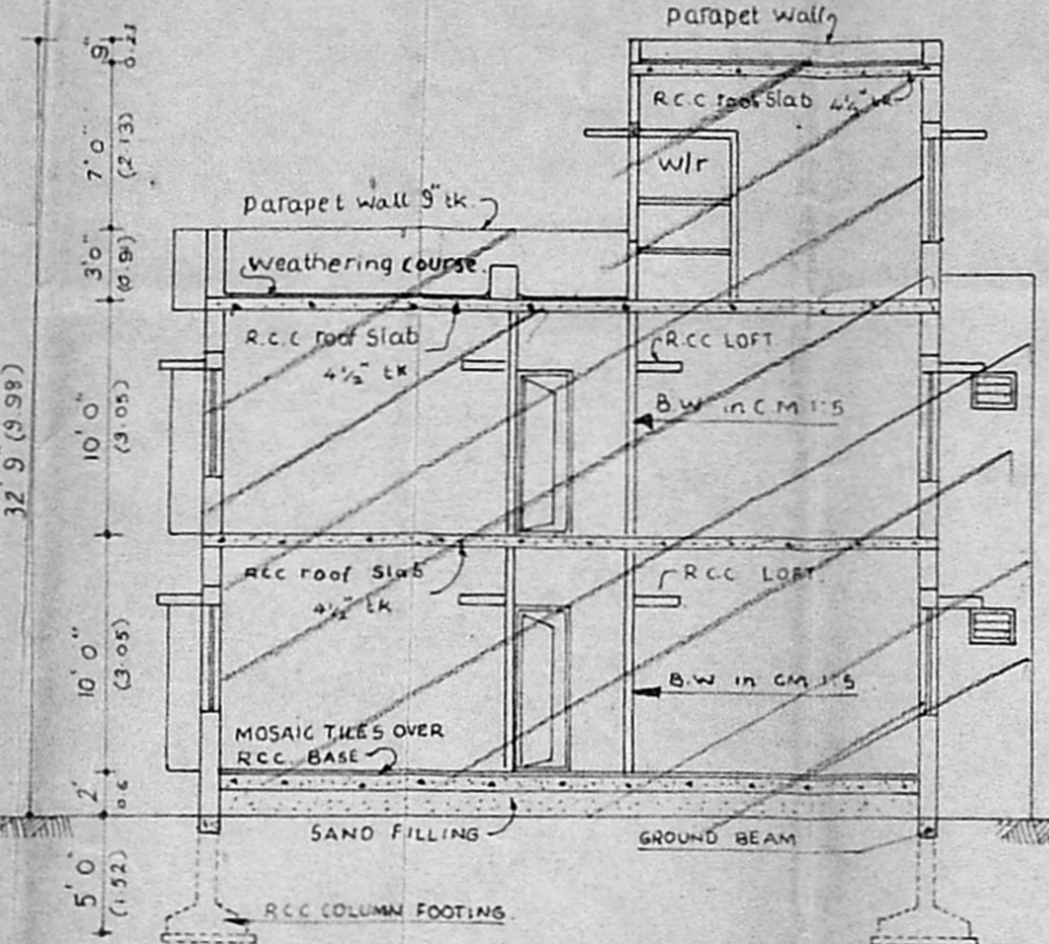


SECTION ON AA'

KEY PLAN (Not to Scale)

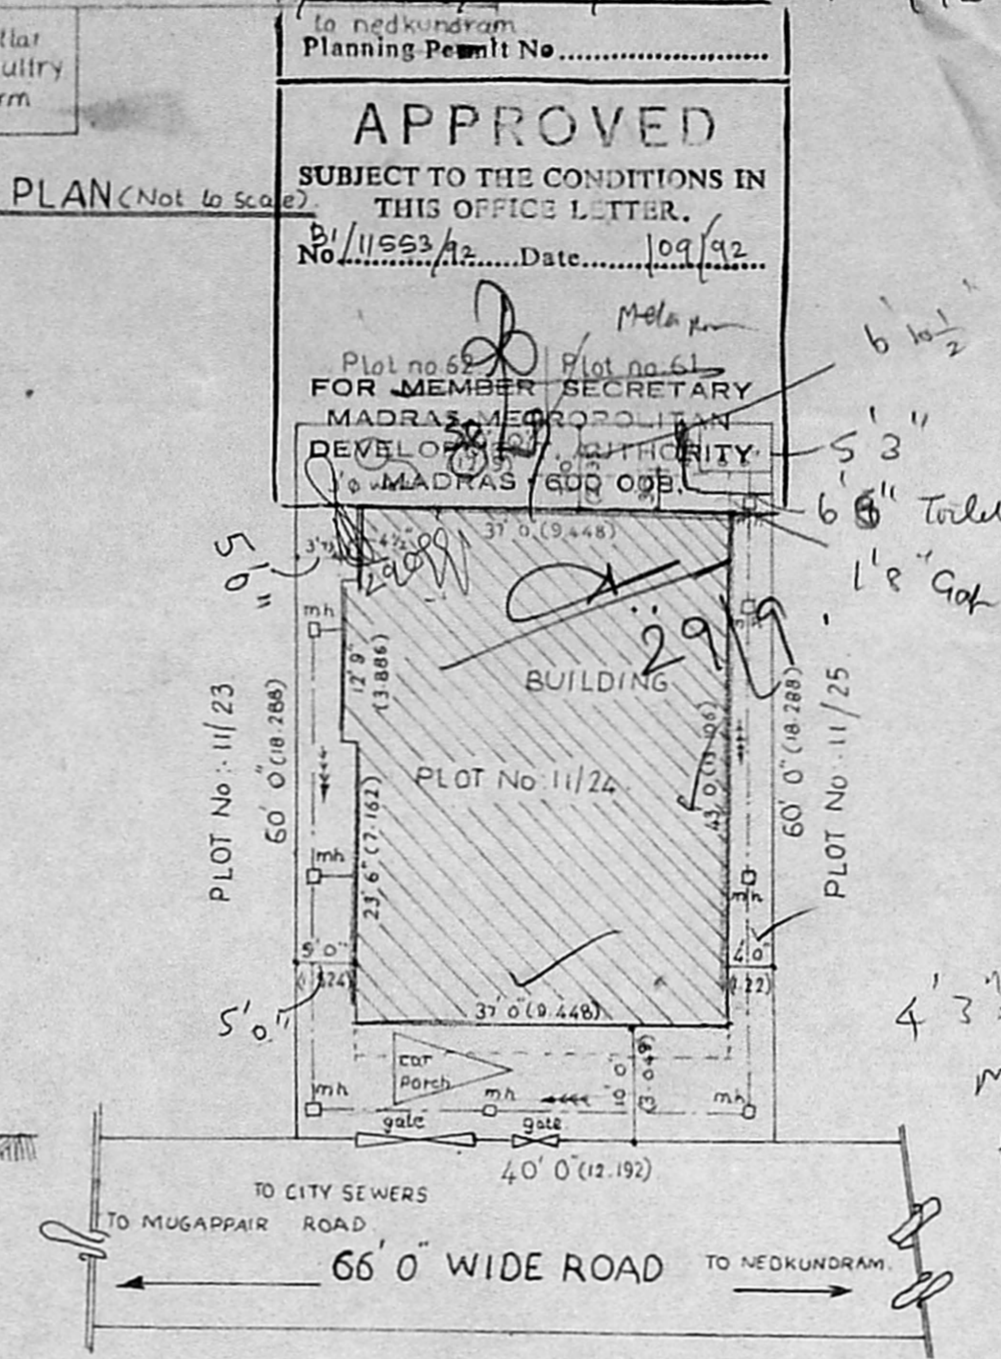


SITE PLAN


APPROVED
SUBJECT TO THE CONDITIONS IN THIS OFFICE LETTER.
No. 11553/12 Date 10/9/92
In Madras Municipal Corporation
Planning Permit No.
FOR MEMBER SECRETARY
MADRAS MUNICIPAL CORPORATION
DEVELOPMENT AUTHORITY
MADRAS 600 050

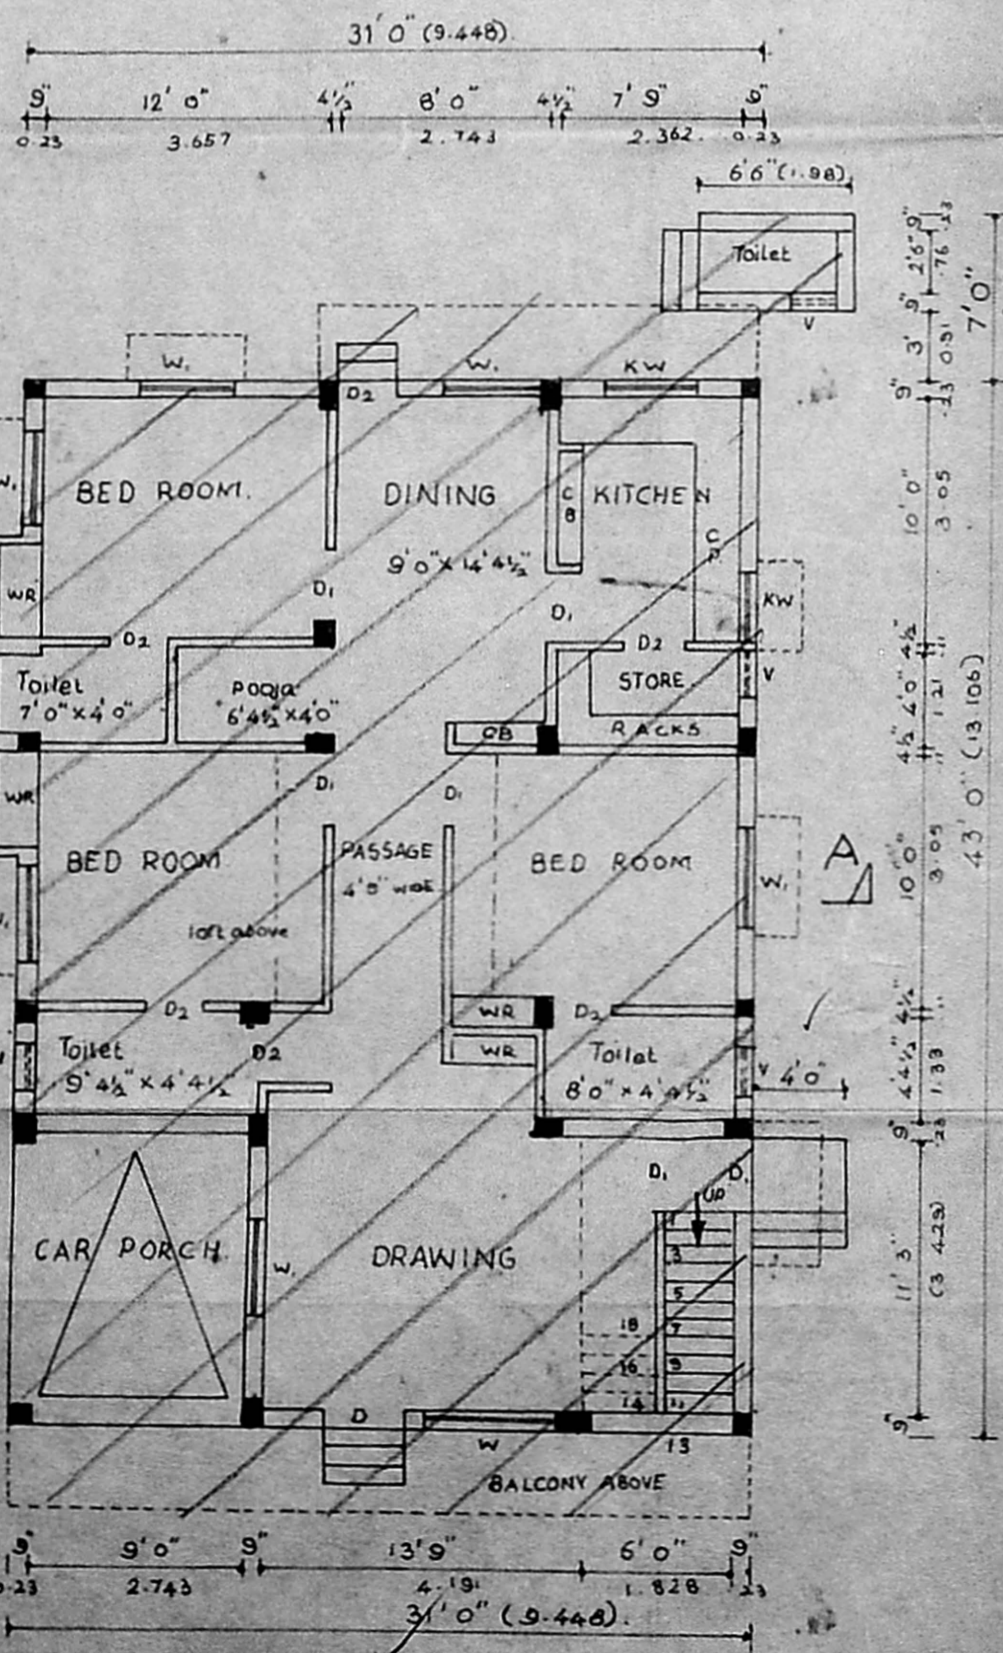

GROUND FLOOR PLAN

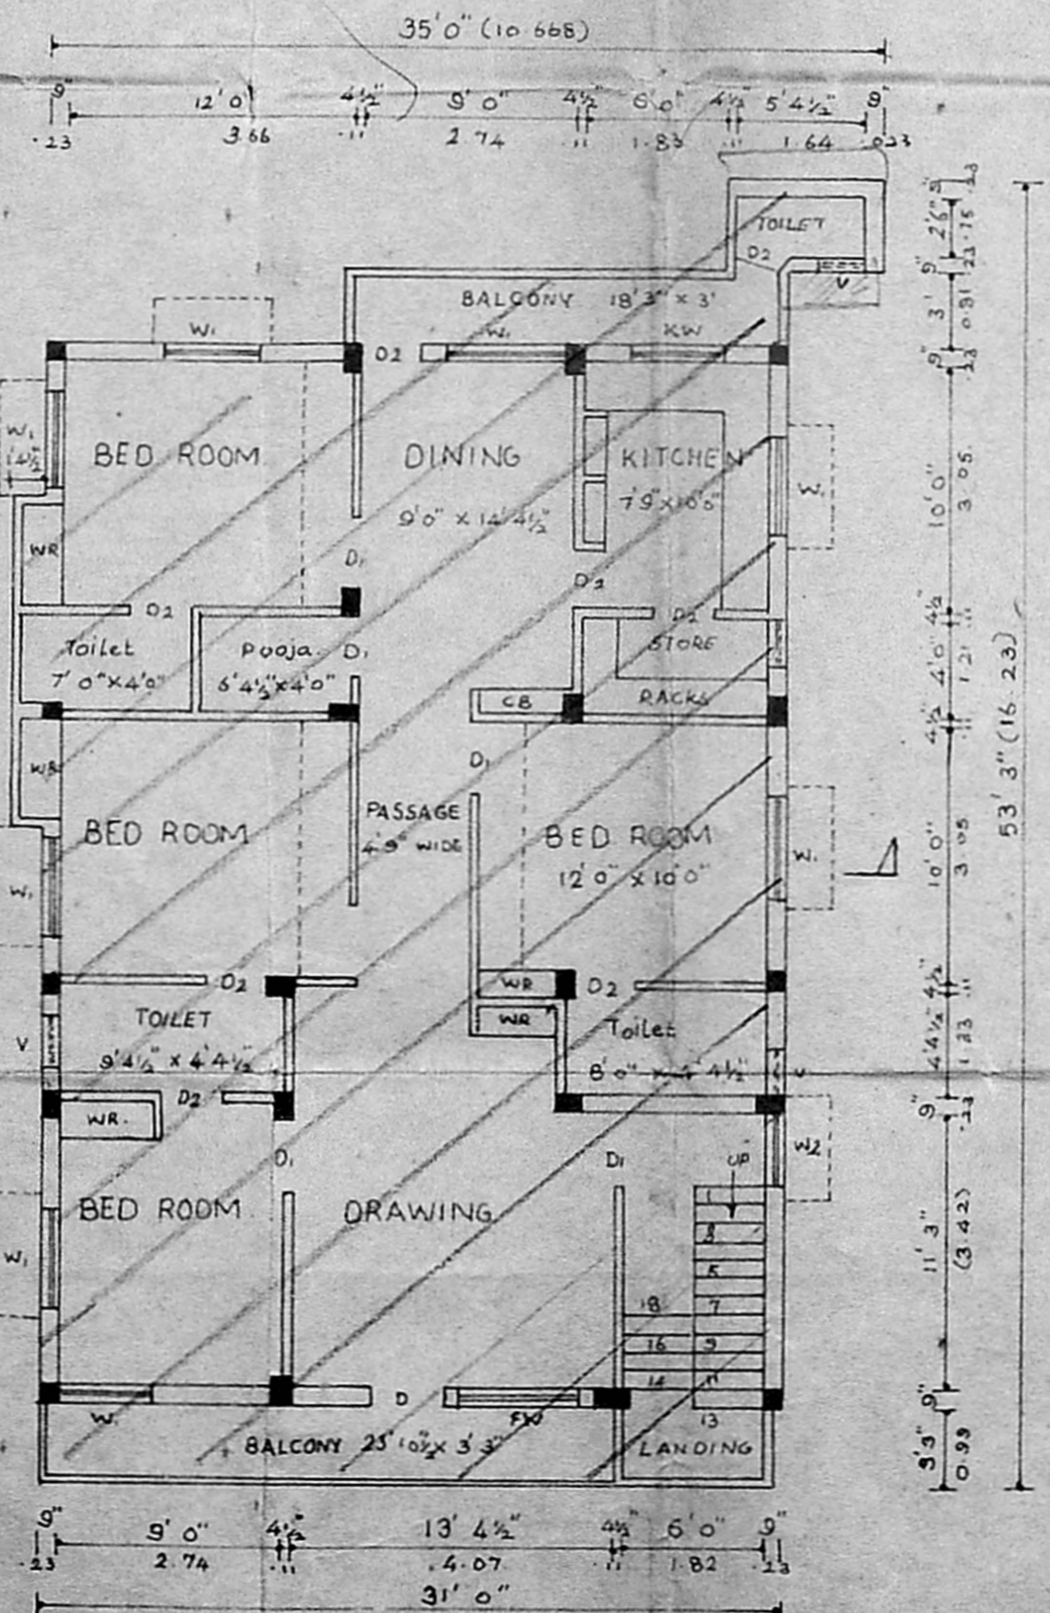

FIRST FLOOR PLAN

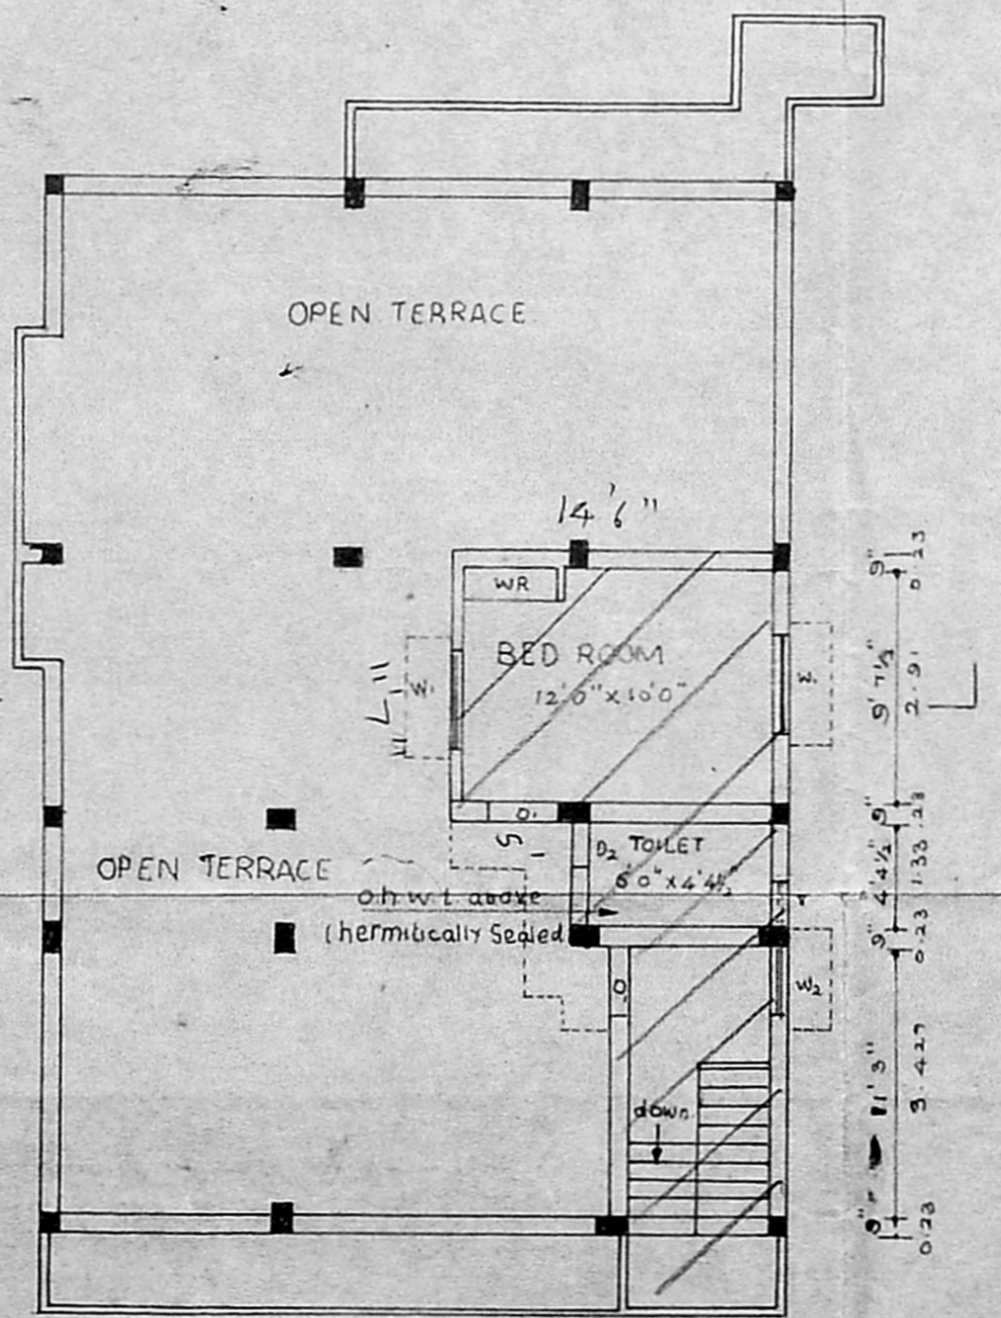

SECOND FLOOR PLAN

AREA STATEMENTS

| | SQ FT | SQ M |
|---------------------------------|---------|--------|
| PLOT AREA | 2400.00 | 223.00 |
| GROUND FLOOR AREA | 1378.00 | 128.00 |
| FIRST FLOOR AREA | 1533.00 | 142.47 |
| SECOND FLOOR AREA | 195.00 | 18.12 |
| TOTAL BUILT UP AREA | 3106.00 | 288.59 |
| SANCTIONED BUILDING AREA | | |
| GROUND FLOOR AREA | 1207.00 | 112.50 |
| FIRST FLOOR AREA | 1050.00 | 97.50 |
| TOTAL AREA | 2257.00 | 210.00 |
| Additional area to be approved | 849.00 | 78.59 |

EXISTING RESIDENCE IN PLOT No. 24, BLOCK No. 11, (11/24 M.I.G.) OF T.N.H.B. MOGGAPAI DIVISION M.U.D.P. 11, WORLD BANK CIRCLE, MADRAS. 600 050.
EXISTING BUILDING PLAN SANCTIONED BY THE AMBATTUR T.S. VIDE THEIR REFERENCE NO. 537150 DATED 31-12-90.

SCHEDULE OF JOINERY

| | |
|--------------------------|---------------|
| D T.W. FLUSH DOOR | 3' 6" x 7' 0" |
| D1. " " " | 3' 0" x 7' 0" |
| D2. T.W. PANELLED DOOR | 2' 5" x 7' 0" |
| W1. T.W. GLAZED WINDOW | 5' 0" x 4' 6" |
| W2. " " " | 4' 0" x 4' 6" |
| W3. " " " | 3' 0" x 4' 6" |
| K.W. " " " | 4' 0" x 3' 6" |
| F.W. " " " | 6' 0" x 7' 0" |
| V T.W. GLAZED VENTILATOR | 2' 0" x 1' 6" |

SPECIFICATION

| | |
|-------------------|---|
| FOUNDATION | R.C.C. COLUMN FOOTINGS |
| SUPER STRUCTURE | R.C.C. FRAMED STRUCTURE |
| FLOORING | MOSAIC TILES OVER P.C.C. BASE |
| PLASTERING | WALLS & CEILING WITH CM 1:4 MIX. |
| JOINERY | AS PER SCHEDULE ABOVE. |
| PAINTING | CEILING & WALLS CEMENT PAINTS. JOINERY WITH ENAMEL PAINT. |
| WEATHERING COURSE | PRESSED CLAY TILES OVER BRICK BAT LIME CONCRETE. |

COLOUR REFERENCE

| | |
|---------------|----------------|
| PROPOSED WORK | [Color swatch] |
| BOUNDARY LINE | [Color swatch] |
| ROAD | [Color swatch] |

SCALE: 1"=8' 0" & 1"=16' 0"
OWNER: *Prabhakish*

L.I.C. SUR.
A. MOHILY CONSULTING ENGINEER 6B244E
CORPORATION OF MADRAS AVADI, AMBATTUR TOWNSHIP LICENCED SURVEYOR 320/
M:M. CONSTRUCTION NO. 11, M.T.H. ROAD