



EAST SIDE ELEVATION

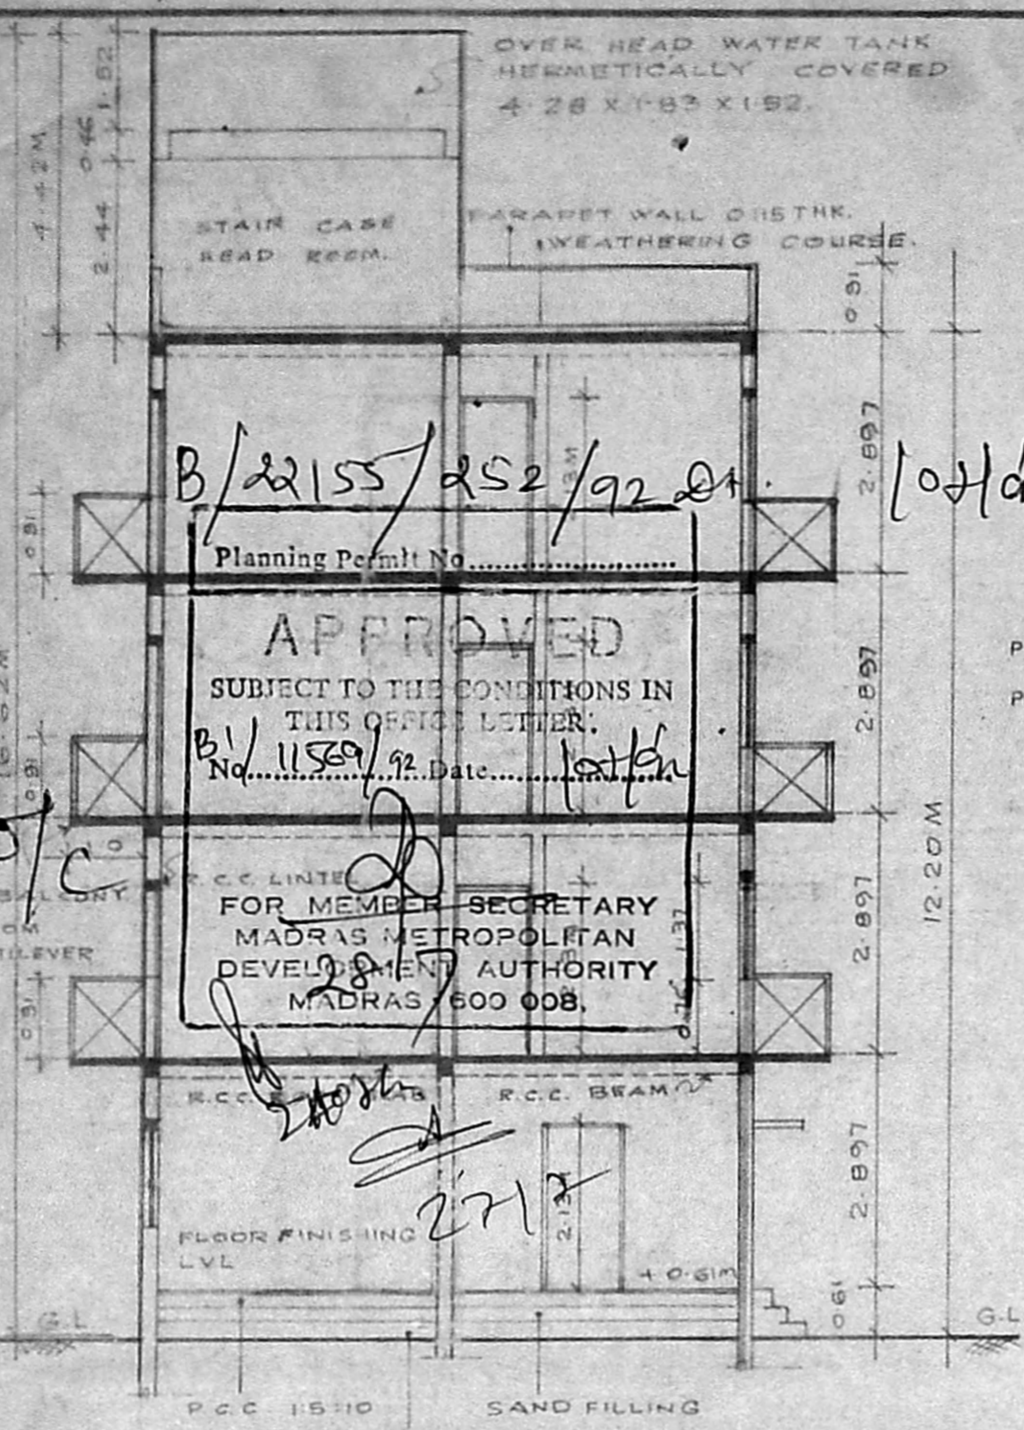


SECTION 'XX'

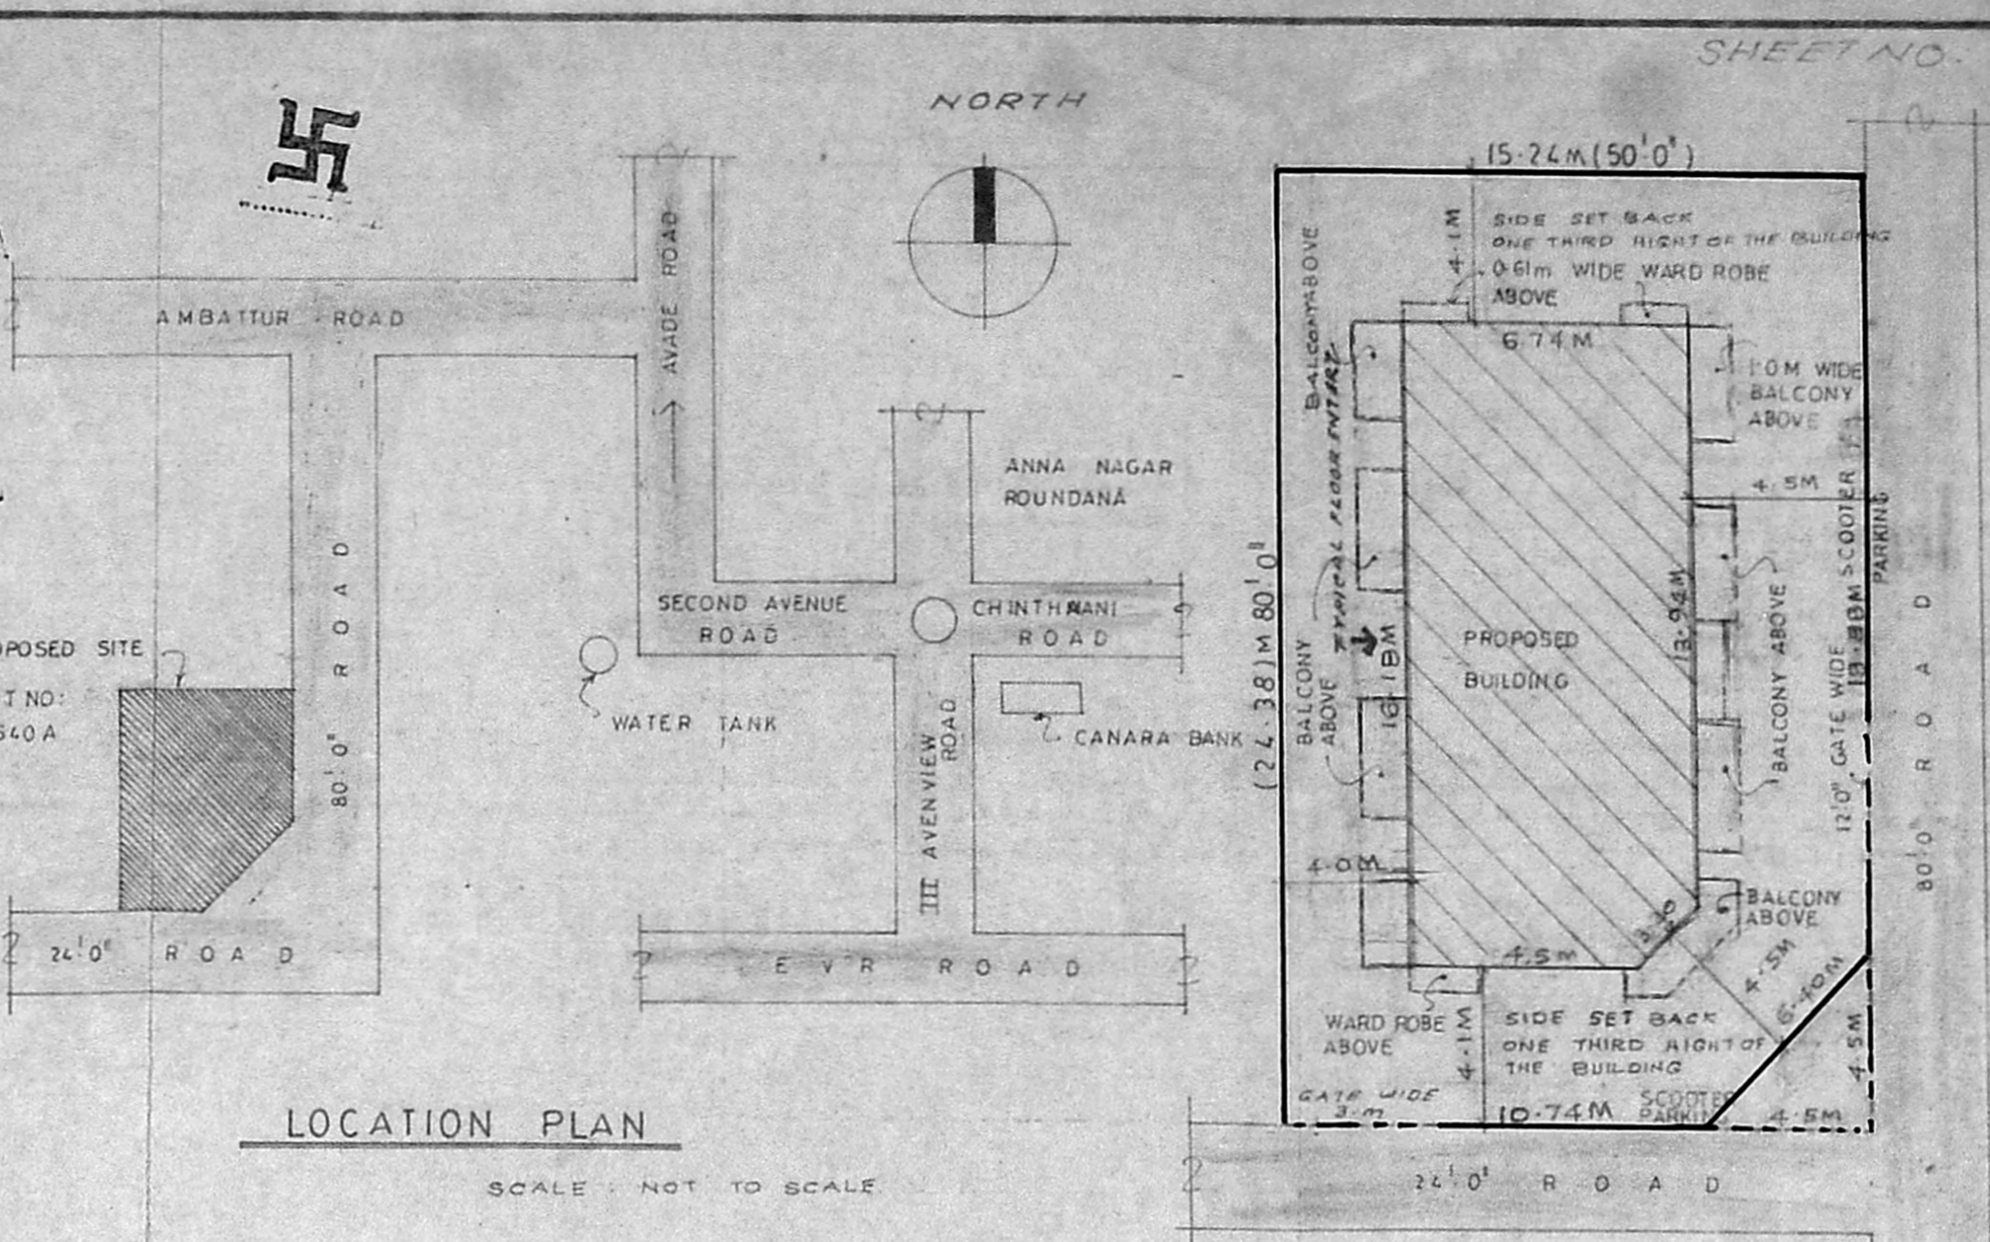

LOCATION PLAN

SCALE: NOT TO SCALE

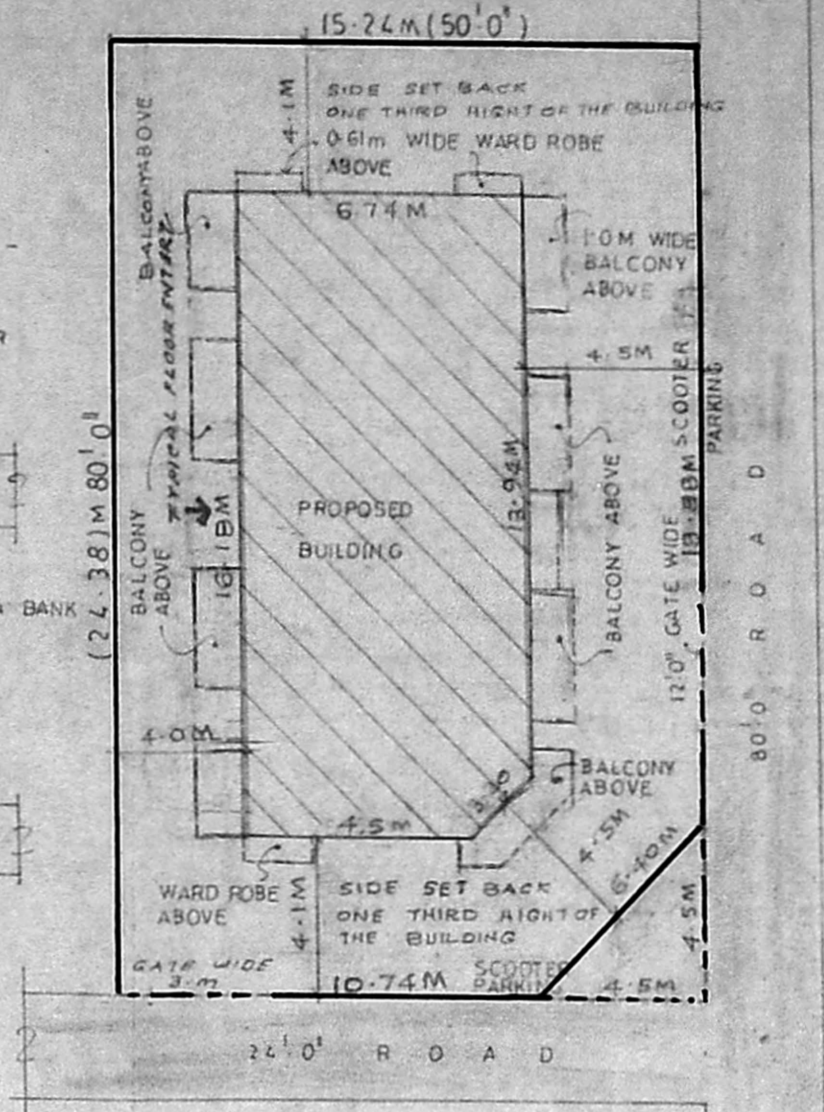

SITE PLAN

SCALE: 1:200

PROPOSED BUILDING
IN PLOT NO: 1540A
S. NO: 288 PART
PADI VILLAGE
CHENGLEPET DIST

MMDA TBI/PP No. 1
C.No. 211/16571/01

LEGEND


MD	Main door	1.0 X 2.13
DD	Door	0.91 X 2.13
DI	Door	0.76 X 2.13
W	Window	1.83 X 1.37
WV	Window	1.37 X 1.37
W2	Window	0.97 X 1.37
KW	Kitchen window	1.22 X 1.07
V	Ventilator	0.91 X 0.61

STRUCTURAL SPECIFICATION


ALL BRICK WORK IN CM 1:3
LINTEL AND SUNSHADES ARE MIX 1:2:4
P.C.C FOR FLOORING IN MIX 1:3:6
P.C.C FOR FOUNDATION 1:5:10
PLASTERING FOR WALLS IN CM 1:4
PLASTERING FOR CEILING IN CM 1:3
ALL RCC ITEMS ARE MIX 1:2:4

AREA STATEMENT

Plot Area	371.55 m ² (15.24 x 24.38)
Ground Floor Area	105.99 m ²
Office Area	33.90 m ²
Flat G1 Area	64.65 m ²
Watchman Room	7.44 m ²
First Floor Area	132.0 m ²
Flat F1	67.25 m ² (including common area)
Flat F2	64.75 m ² (including common area)
Second Floor Area	132.0 m ²
Flat S1	67.25 m ² (including common area)
Flat S2	64.75 m ² (including common area)
Third Floor Area	132.0 m ²
Flat T1	67.25 m ² (including common area)
Flat T2	64.75 m ² (including common area)
Total Built up Area	504.93 m ²
Plot Coverage	38% F.S.T. 3 TIMES 1.35

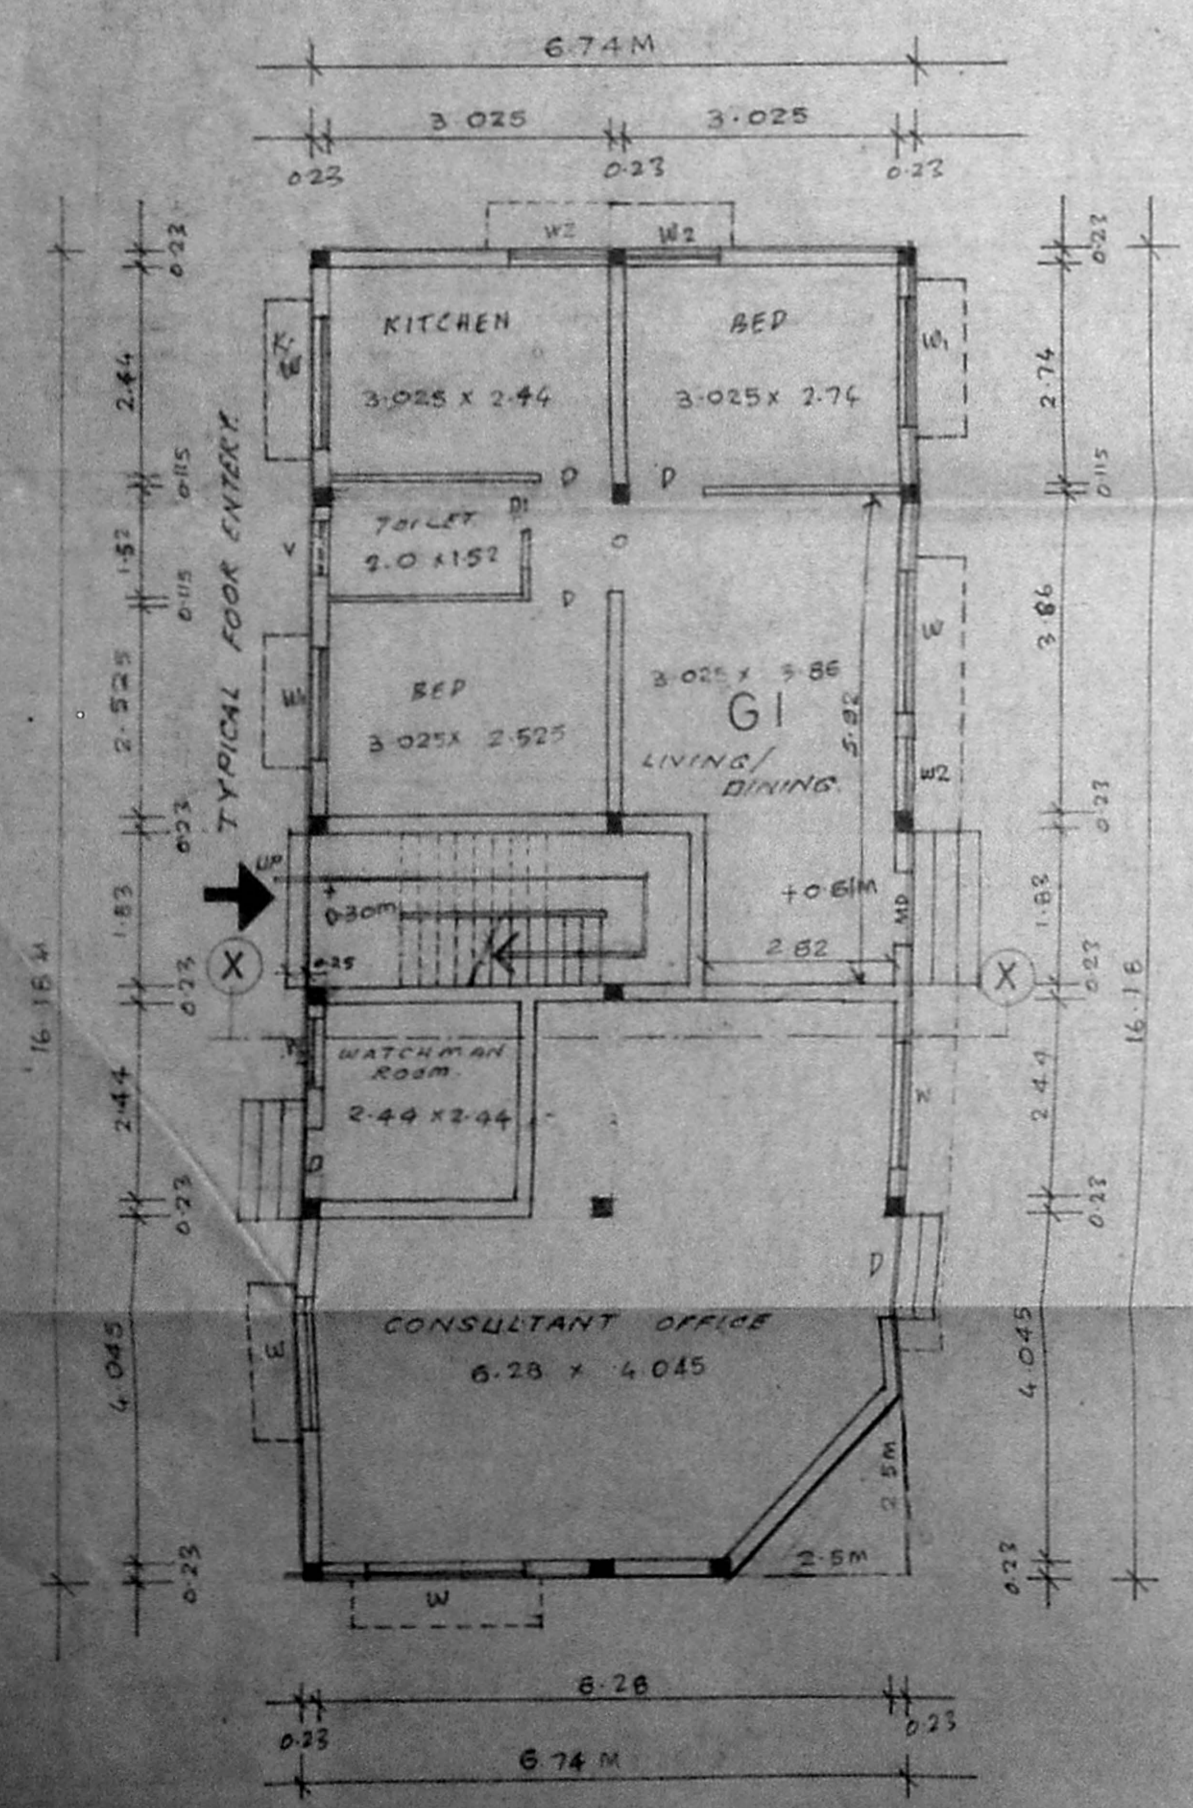


GROUND FLOOR PLAN

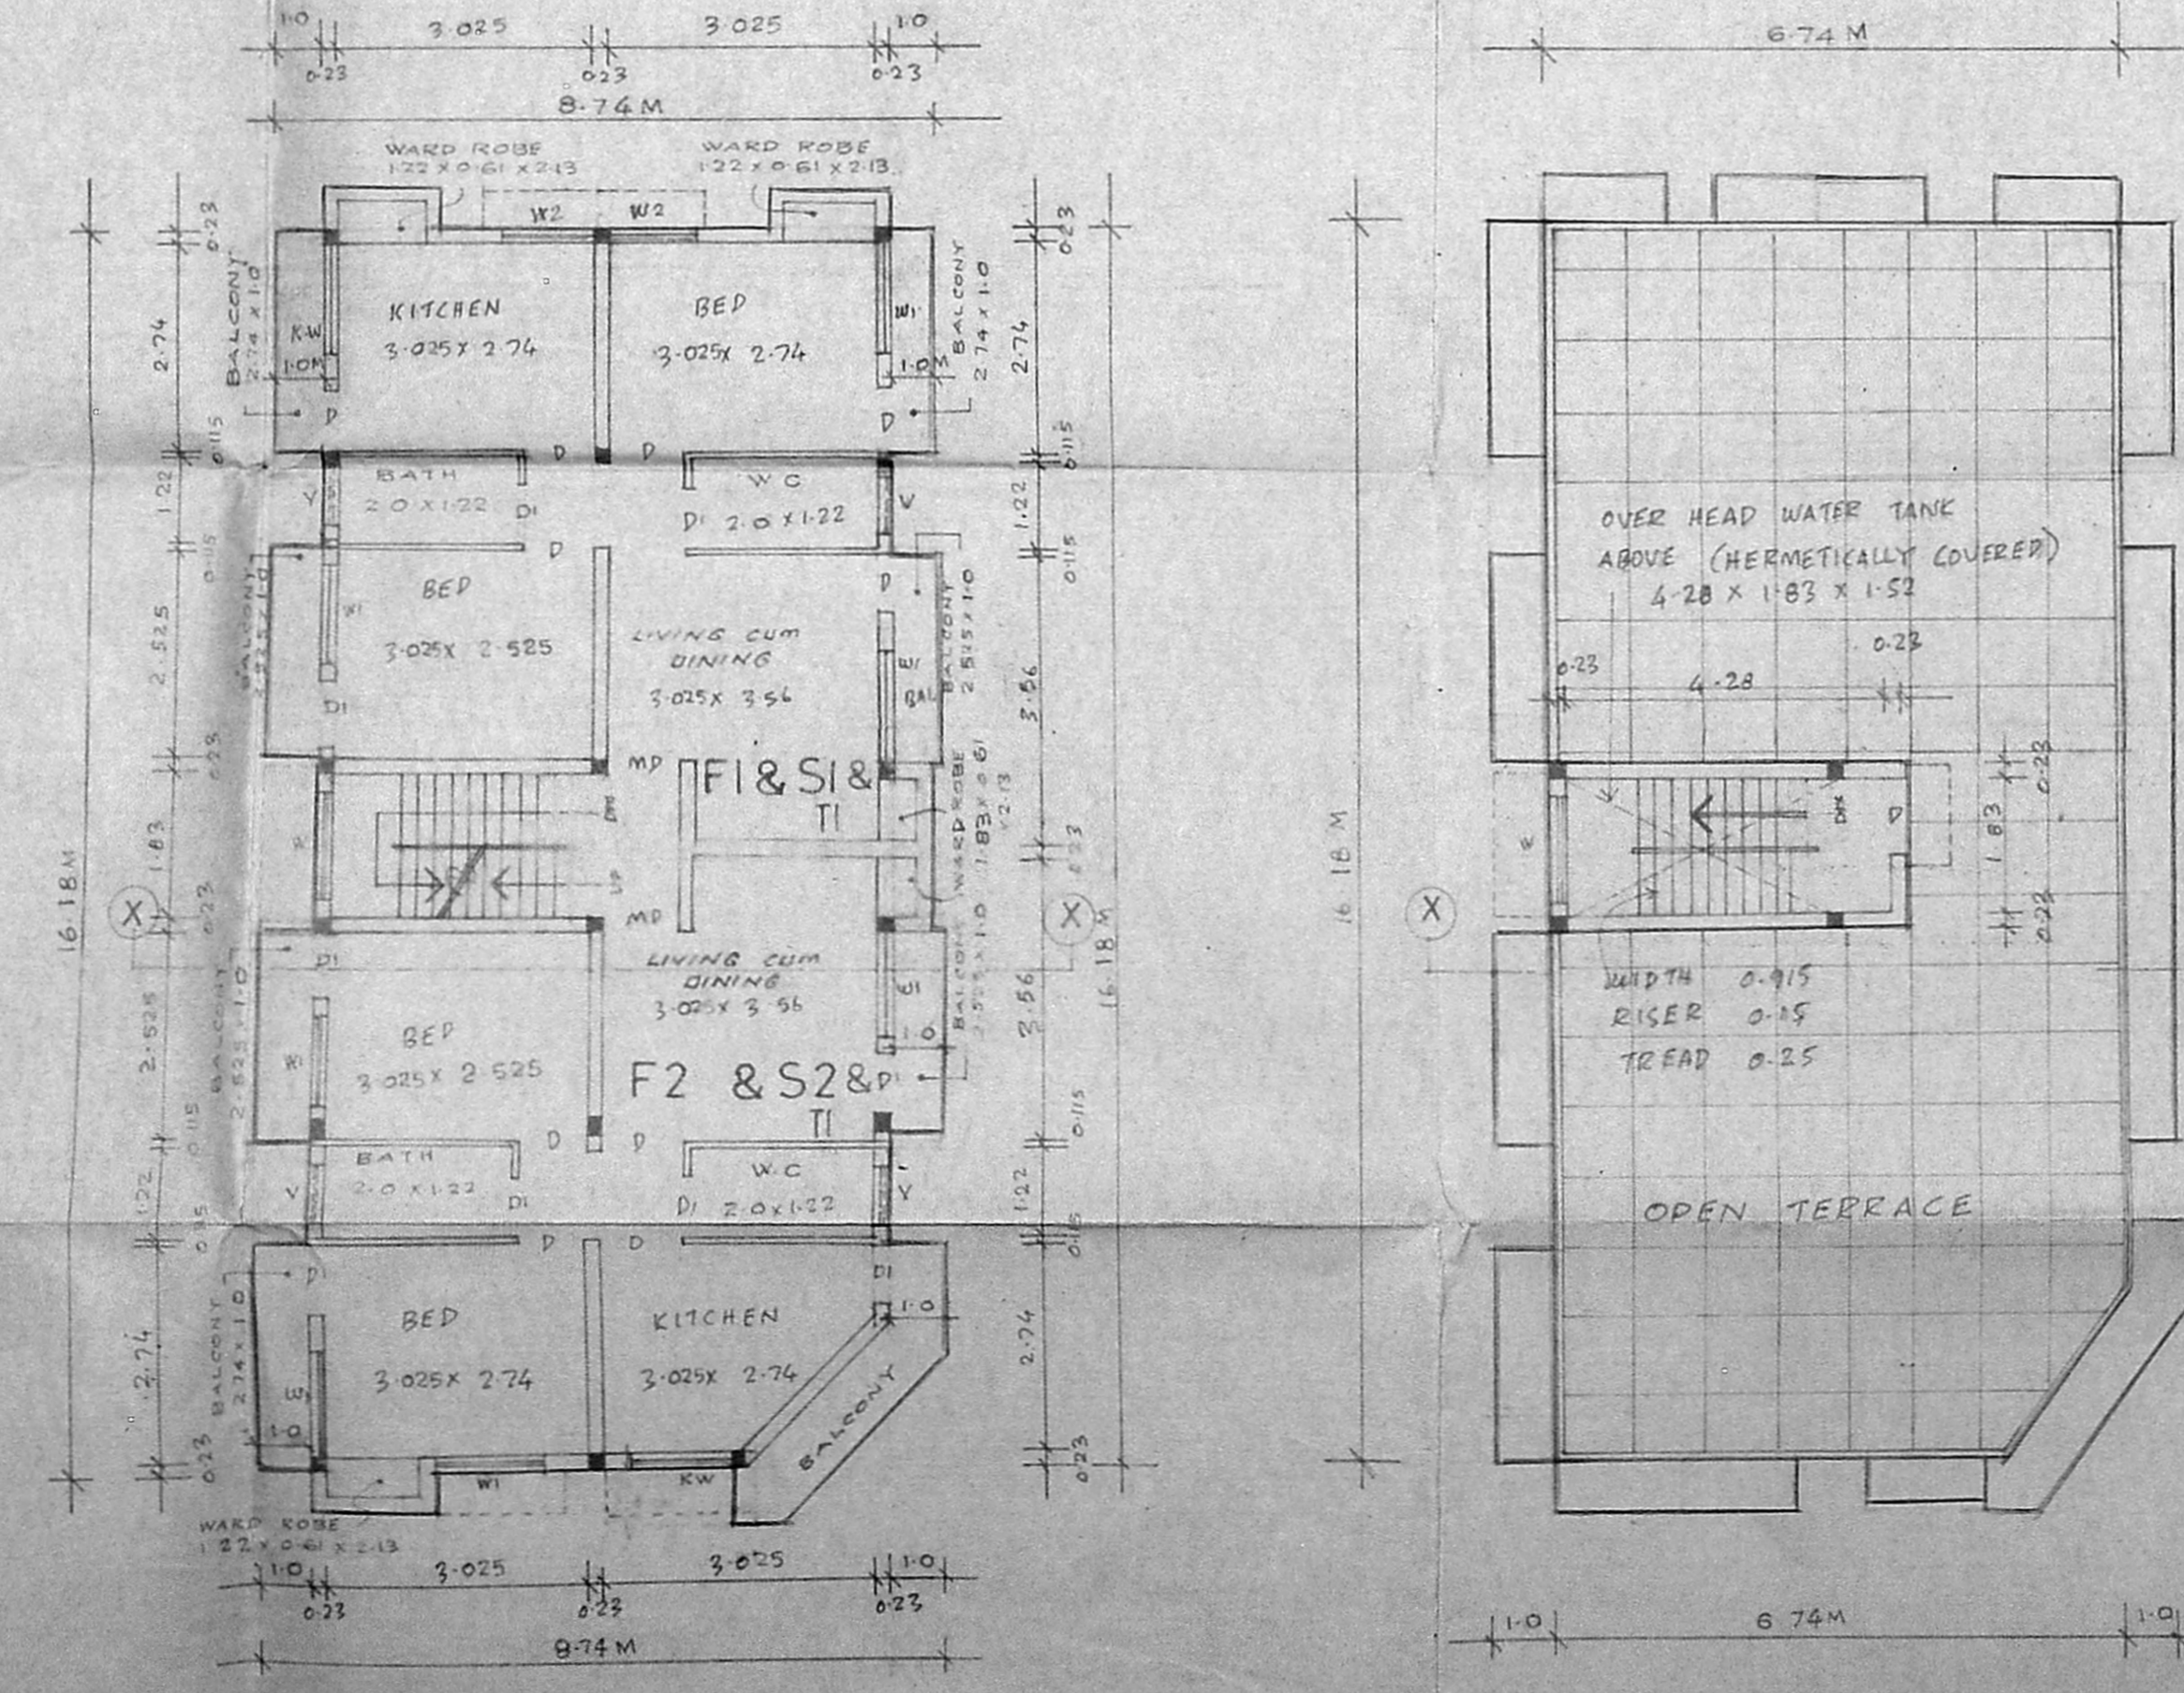


TYPICAL FLOOR PLAN

(FIRST FLOOR & SECOND FLOOR
THIRD FLOOR PLAN)

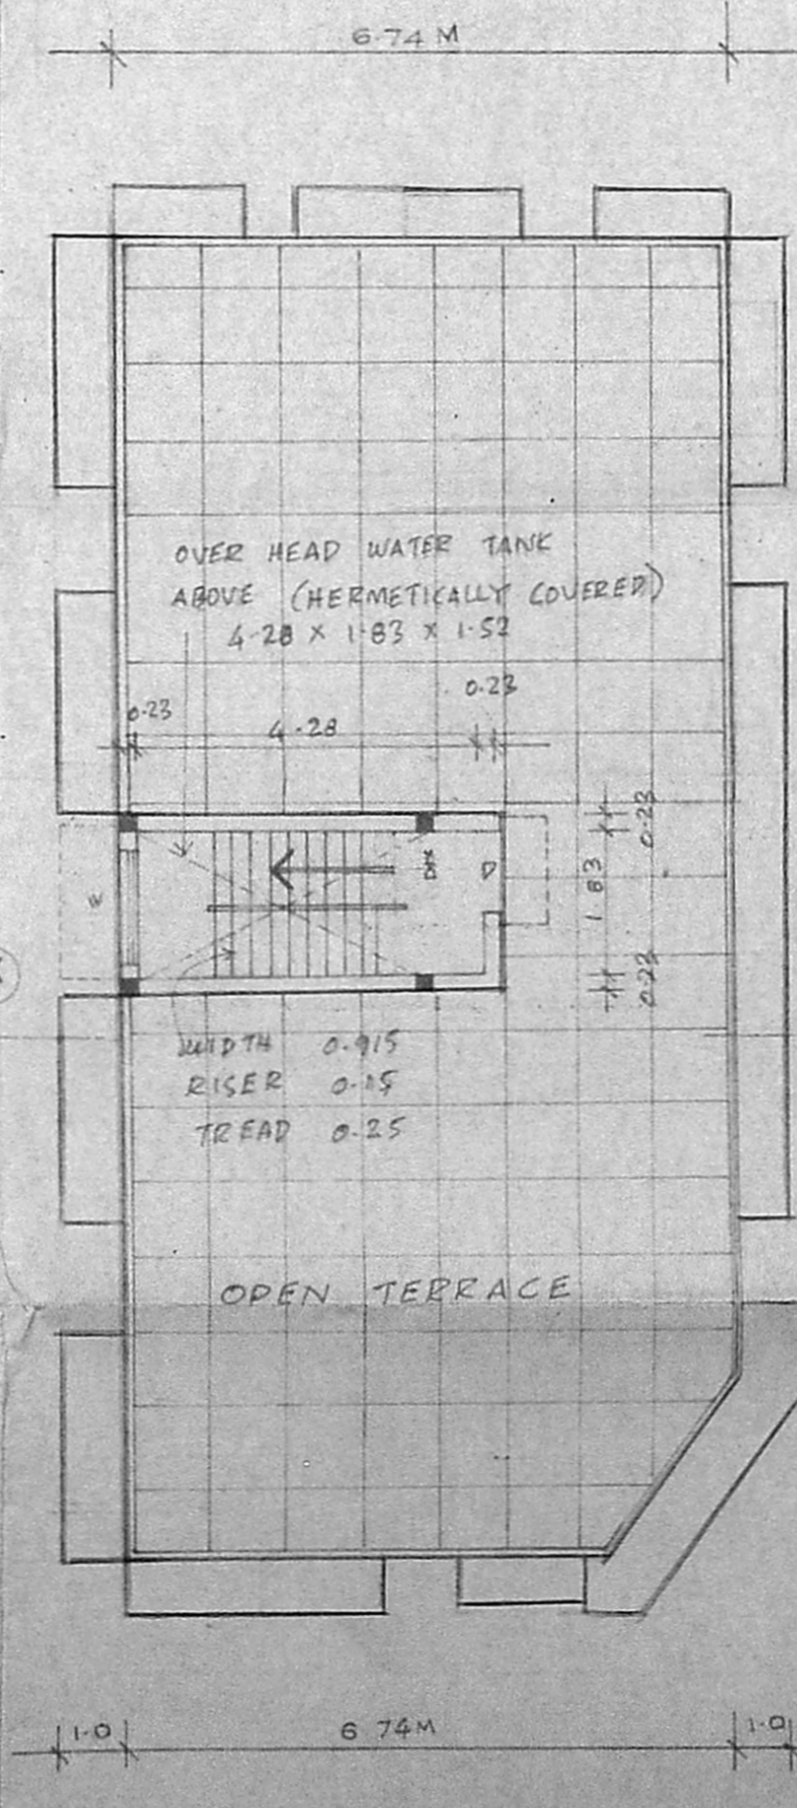

TERRACE FLOOR PLAN

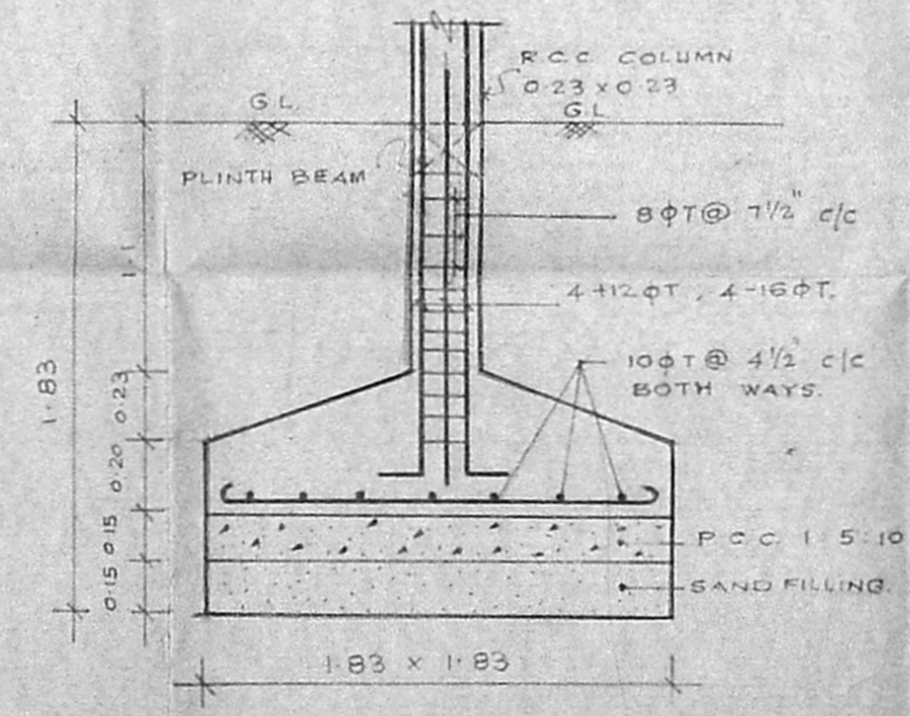

COLUMN FOUNDATION DETAIL

NOTE:
ALL DIMENSIONS ARE IN METER

PROPOSED WORK

BOUNDARY LINE	<input type="checkbox"/>
ROAD	<input type="checkbox"/>

SCALE: 1:100 DATE:

S. Panthai
SIG. OF OWNER

P. Ravi

P. RAVI is Arch. AIA AND MCA FIRIA AV
LICENSED SURVEYOR CLASS I No. R.A. 33
CORPORATION OF MADRAS
22, ELLAIAMMAN COLONY, MADRAS-600 086

P. RAVI ARCHITECTS (P) LTD
REGISTERED ARCHITECT
22 SECOND CROSS STREET
ELLAIAMMAN COLONY
MADRAS - 600 086

P. RAVI
B. ARCH. AIA, AND. FIRIA AV