
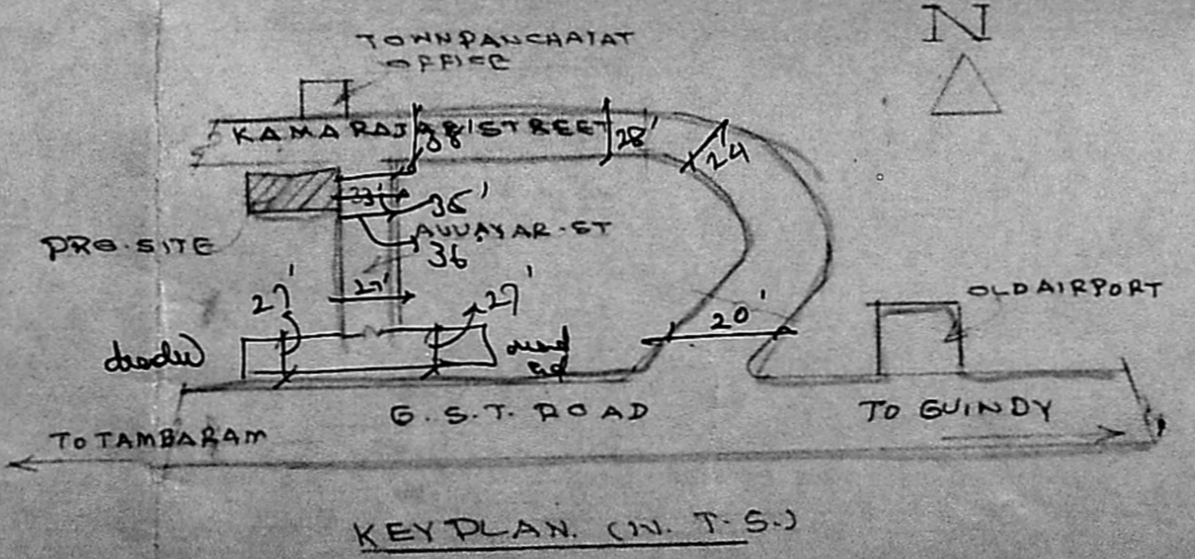
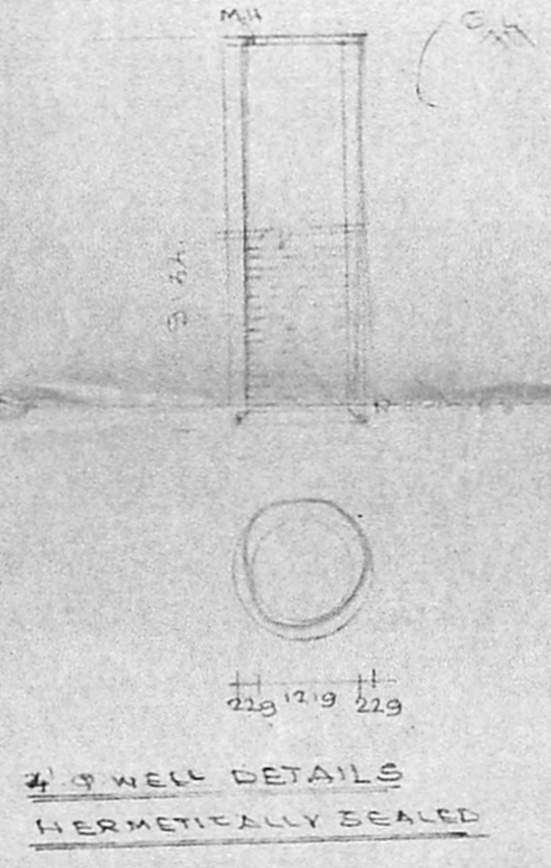
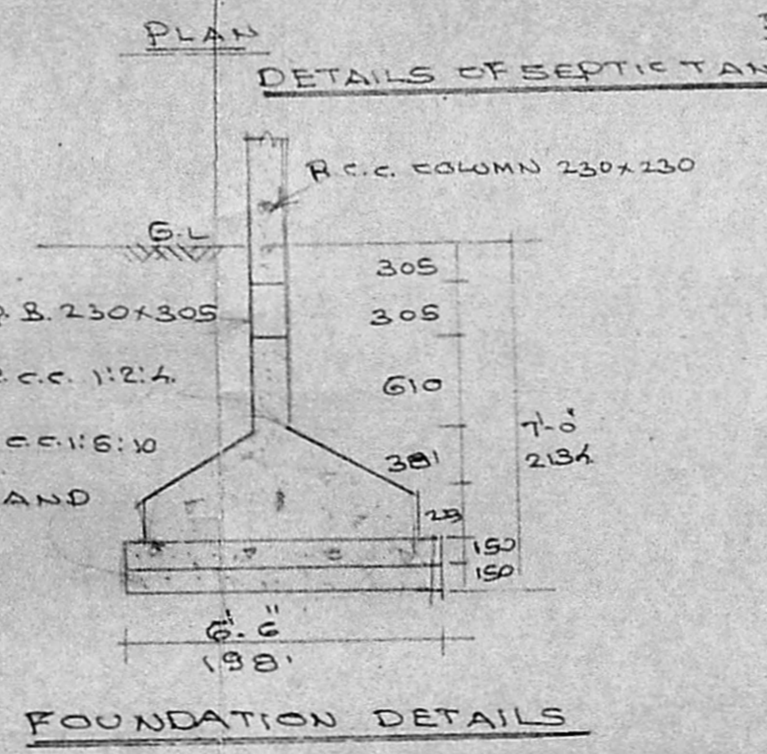
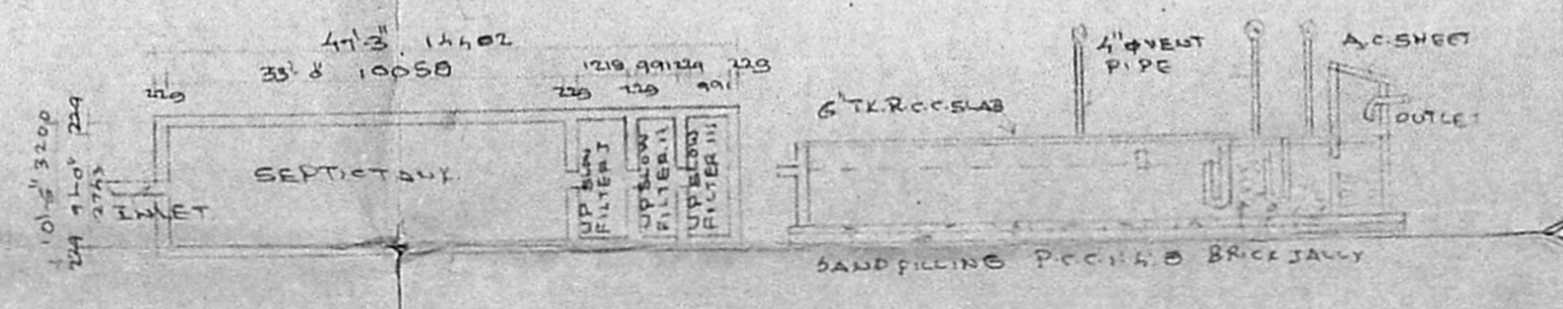
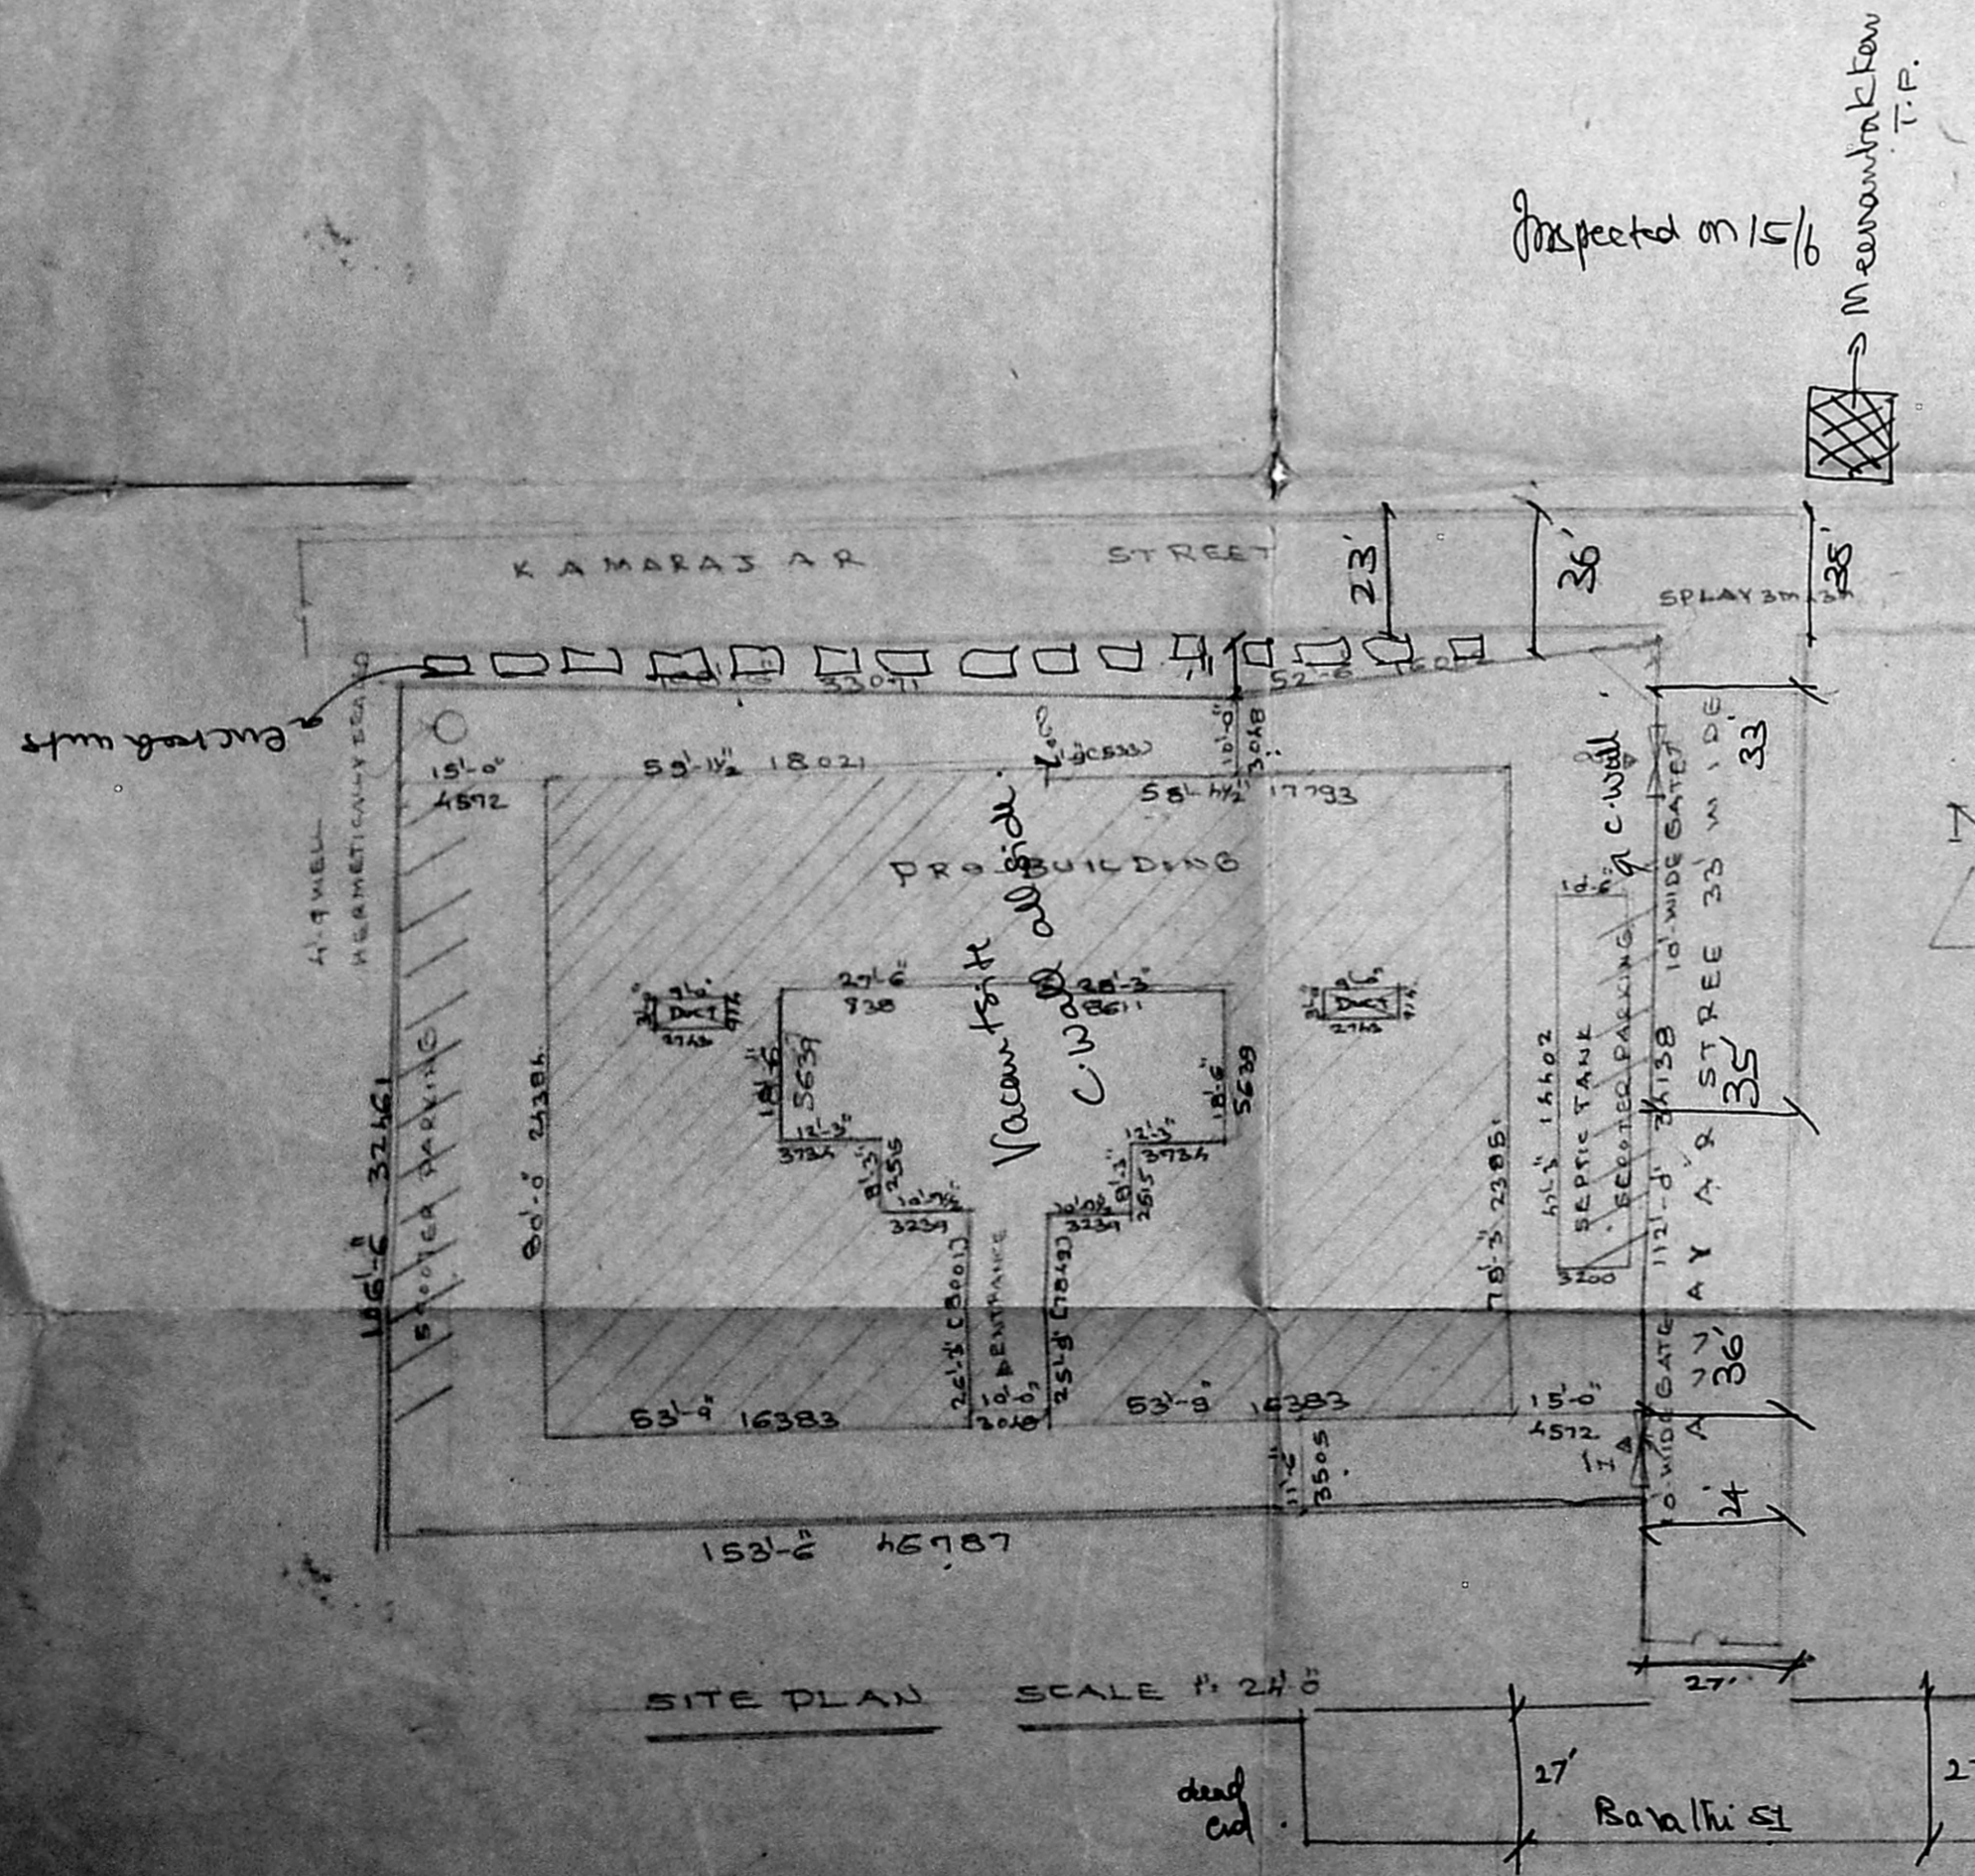
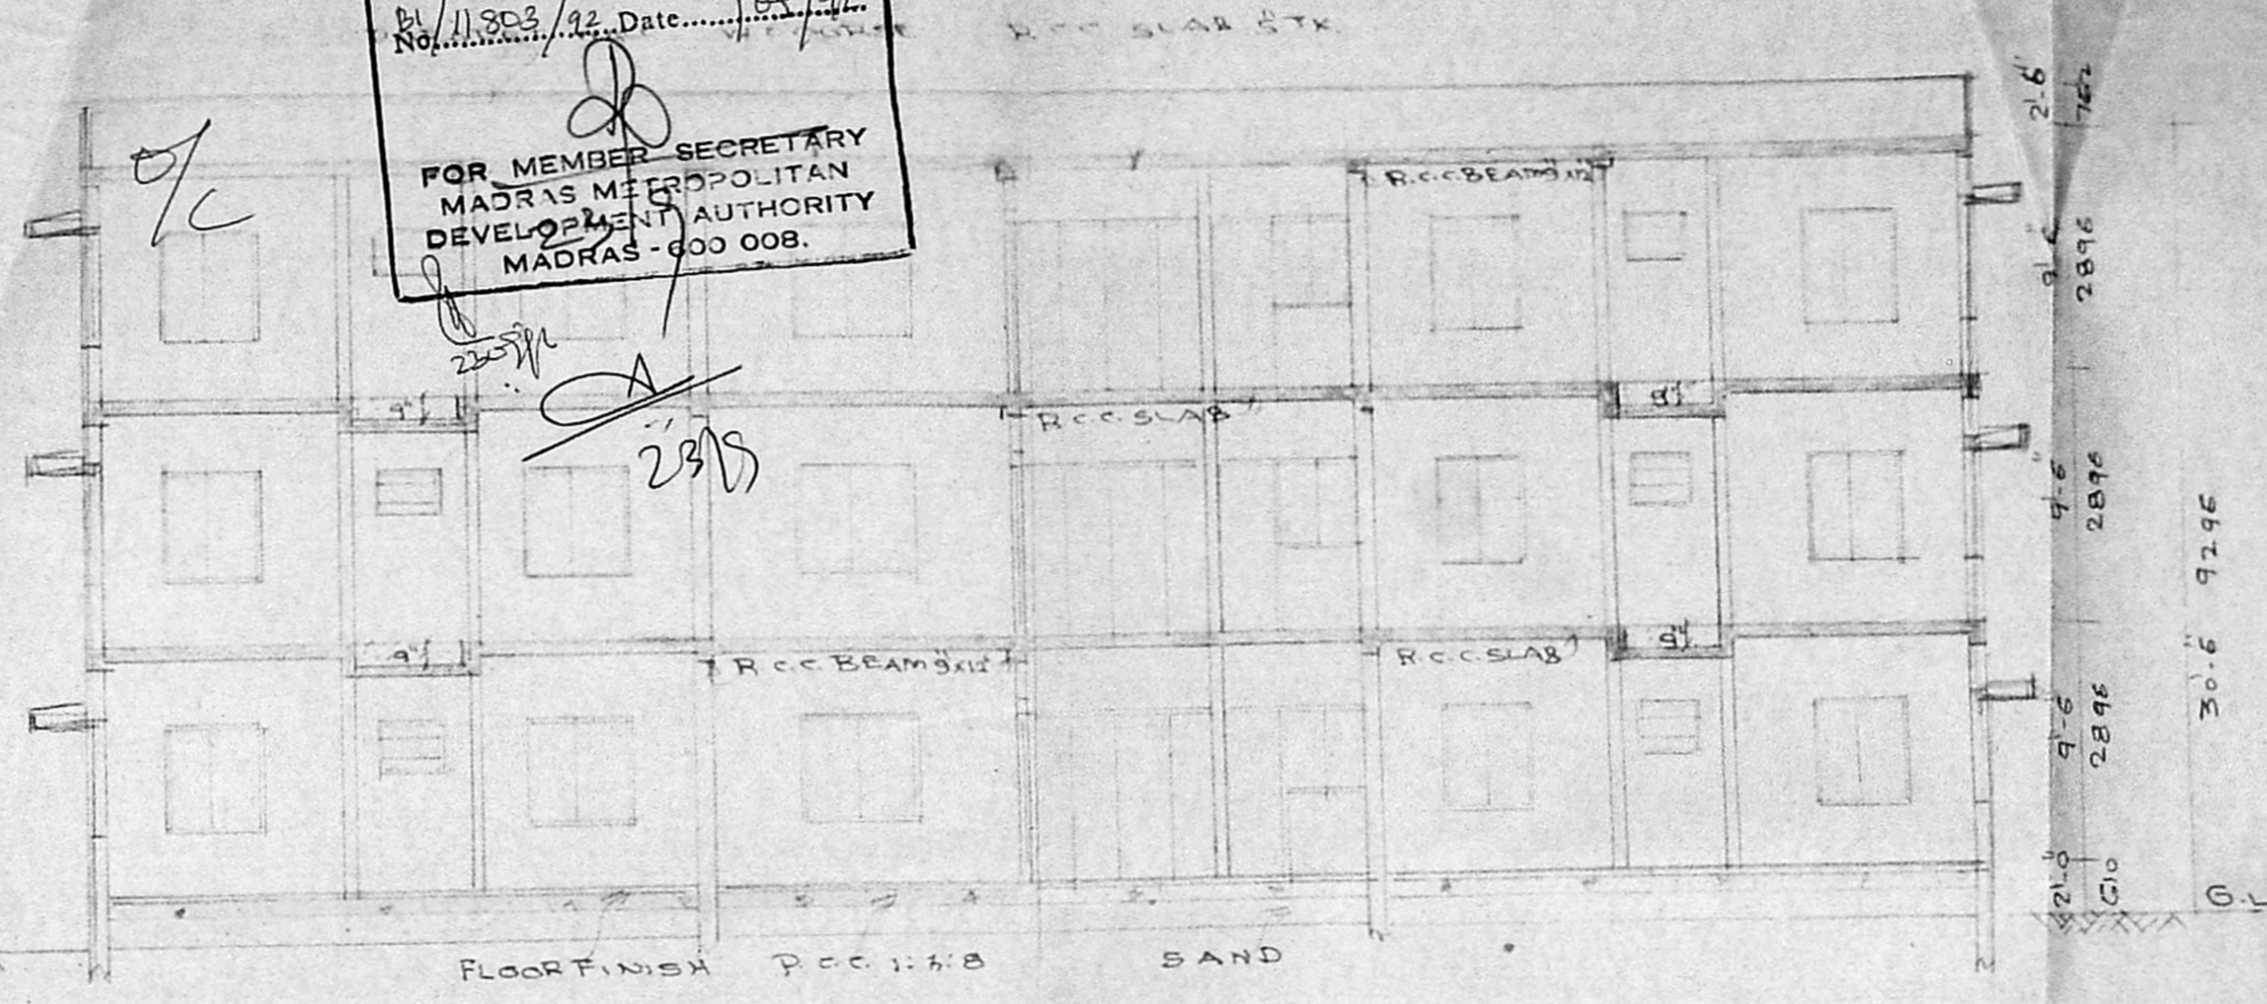


PROPOSED BUILDING AT S NO 21B & 20A
 V. NO. 96 AVVAYAR STREET MEENAMBAKKAM
 VILLAGE SAIDAPET TALUK CHENGAI ANNA
 DISTRICT
 opp. Town panchayat office
 FOR-MIS-J-S-CONSTRUCTION

MMDA 'B' / PP NO
 C.No. B. 11803/22
 PART I
 PART II
 A.P.

22264/361 C/42 R. 19/92

Planning Permit No.
APPROVED
 SUBJECT TO THE CONDITIONS IN
 THIS OFFICE LETTER.
 PL/11303/92 Date: 18/1/92
 No.
 FOR MEMBER SECRETARY
 MADRAS METROPOLITAN
 DEVELOPMENT AUTHORITY
 MADRAS - 600 008.

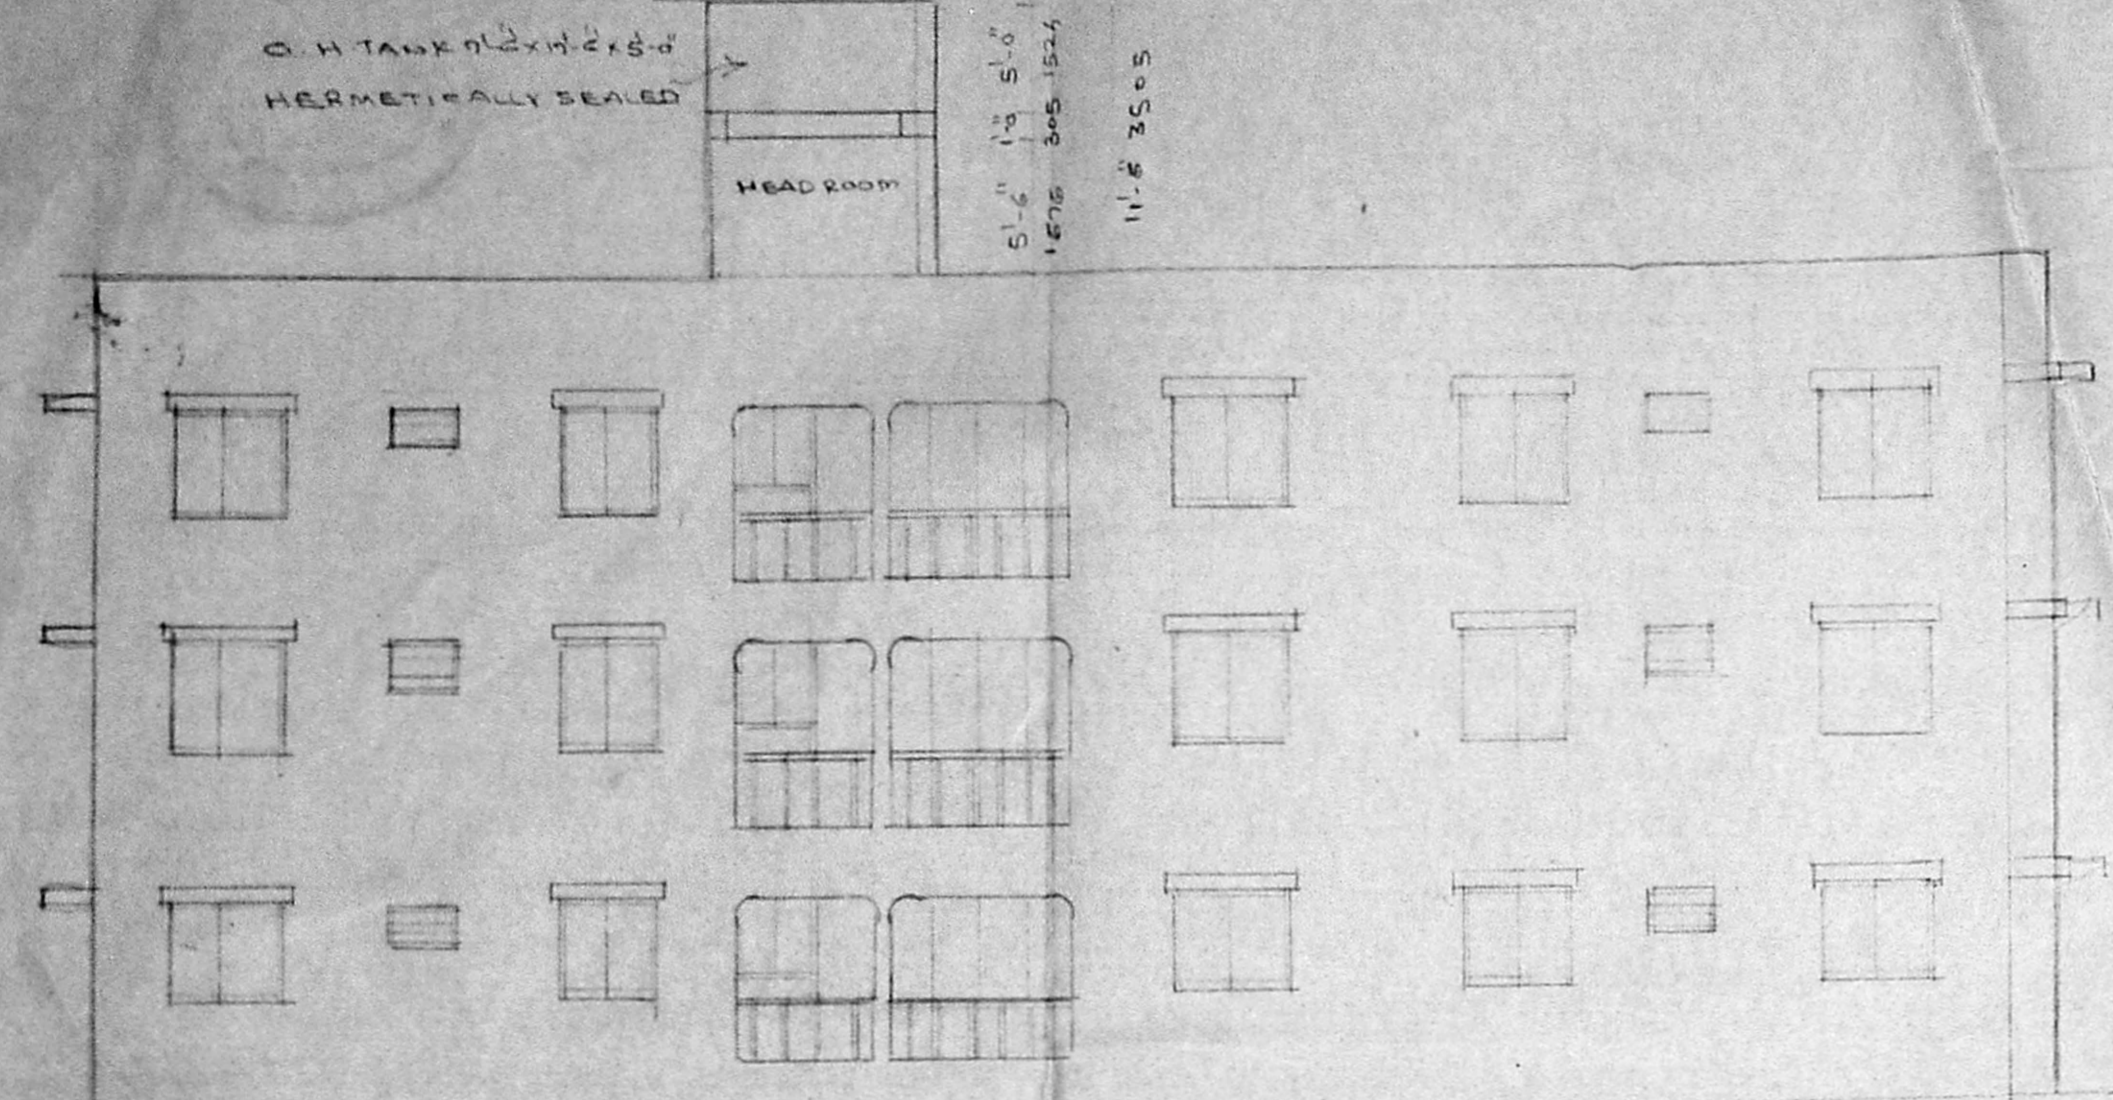

scale 1: 8-0
 date 15-5-92
 SHEET NO 3
 pro color
 road color
 site color

FOR-MIS-J-S-CONSTRUCTION (PA-HOLDER)
 PARTNER

S CHOCKALINGAM . BE MIE
 class I surveyor
 I s.no 213
 corporation of madras

LICENSED SURVEYOR

Architects

17 And. roshanah
 SRINIVASA ENTERPRISES
 74 Bazullah road
 T-Nagar madras-17
 phone - 8254962

PROPOSED BUILDING AT SNO 21/B&20/1
V NO 96 AVVAYAR STREET MEENAMBAKKAM
VILLAGE SAIDAPET TALUK CHENGAL ANNA
DISTRICT

MMDA IB/PP No. 1
OPP-Town panchayat office 11803/32
C.N.O. 11803/32
FOR-MIS-J-S-SECURITY/10/95

PART II SPECIFICATION

FOUNDATION	pc.c. 1:1.5 & sand with r.c.c. column
BASEMENT	pc.c. 1:1.5 & sand with f.f. tiles
S-STRUCTURE	bk work in cm 1:5 (mix)
PLASTERING	c.m 1:4 (mix)
ROOF	R.c.c. roof (1:2:4) & tk
W-COURSE	Bk jally laid with 1sm 1:4 with two layers of pressed terrace tiles
JOINERY	Best indian teak wood

JOINERY

MD	Maindoor	1067 x 2134
D	door	914 x 2134
D ₁	door	762 x 2134
FD	French door	2438 x 2134
W	window	1829 x 1372
W ₁	- do -	1219 x 1372
KW	kitchen window	1219 x 1067
KW ₁	- do -	1105 x 1067
FD ₁	French door	2286 x 2134
V	ventilator	914 x 610

pro color	○
road color	○
site color	○


scale 1 = 8 x 0
date 15-5-92
sheet no 1

FOR-M/S-J-S-CONSTRUCTION (P.A. HOLDER)
PARTNER


S-C HOCKA LINGAM - BE MIE
class I surveyor
Is no. 213
corporation of madras

LICENSED SURVEYOR

Architects
M. Anand Seshaiyal
SRINIVASA ENTERPRISES
74 Bazullahroad
T-Nagar madras -17
phone 8254962

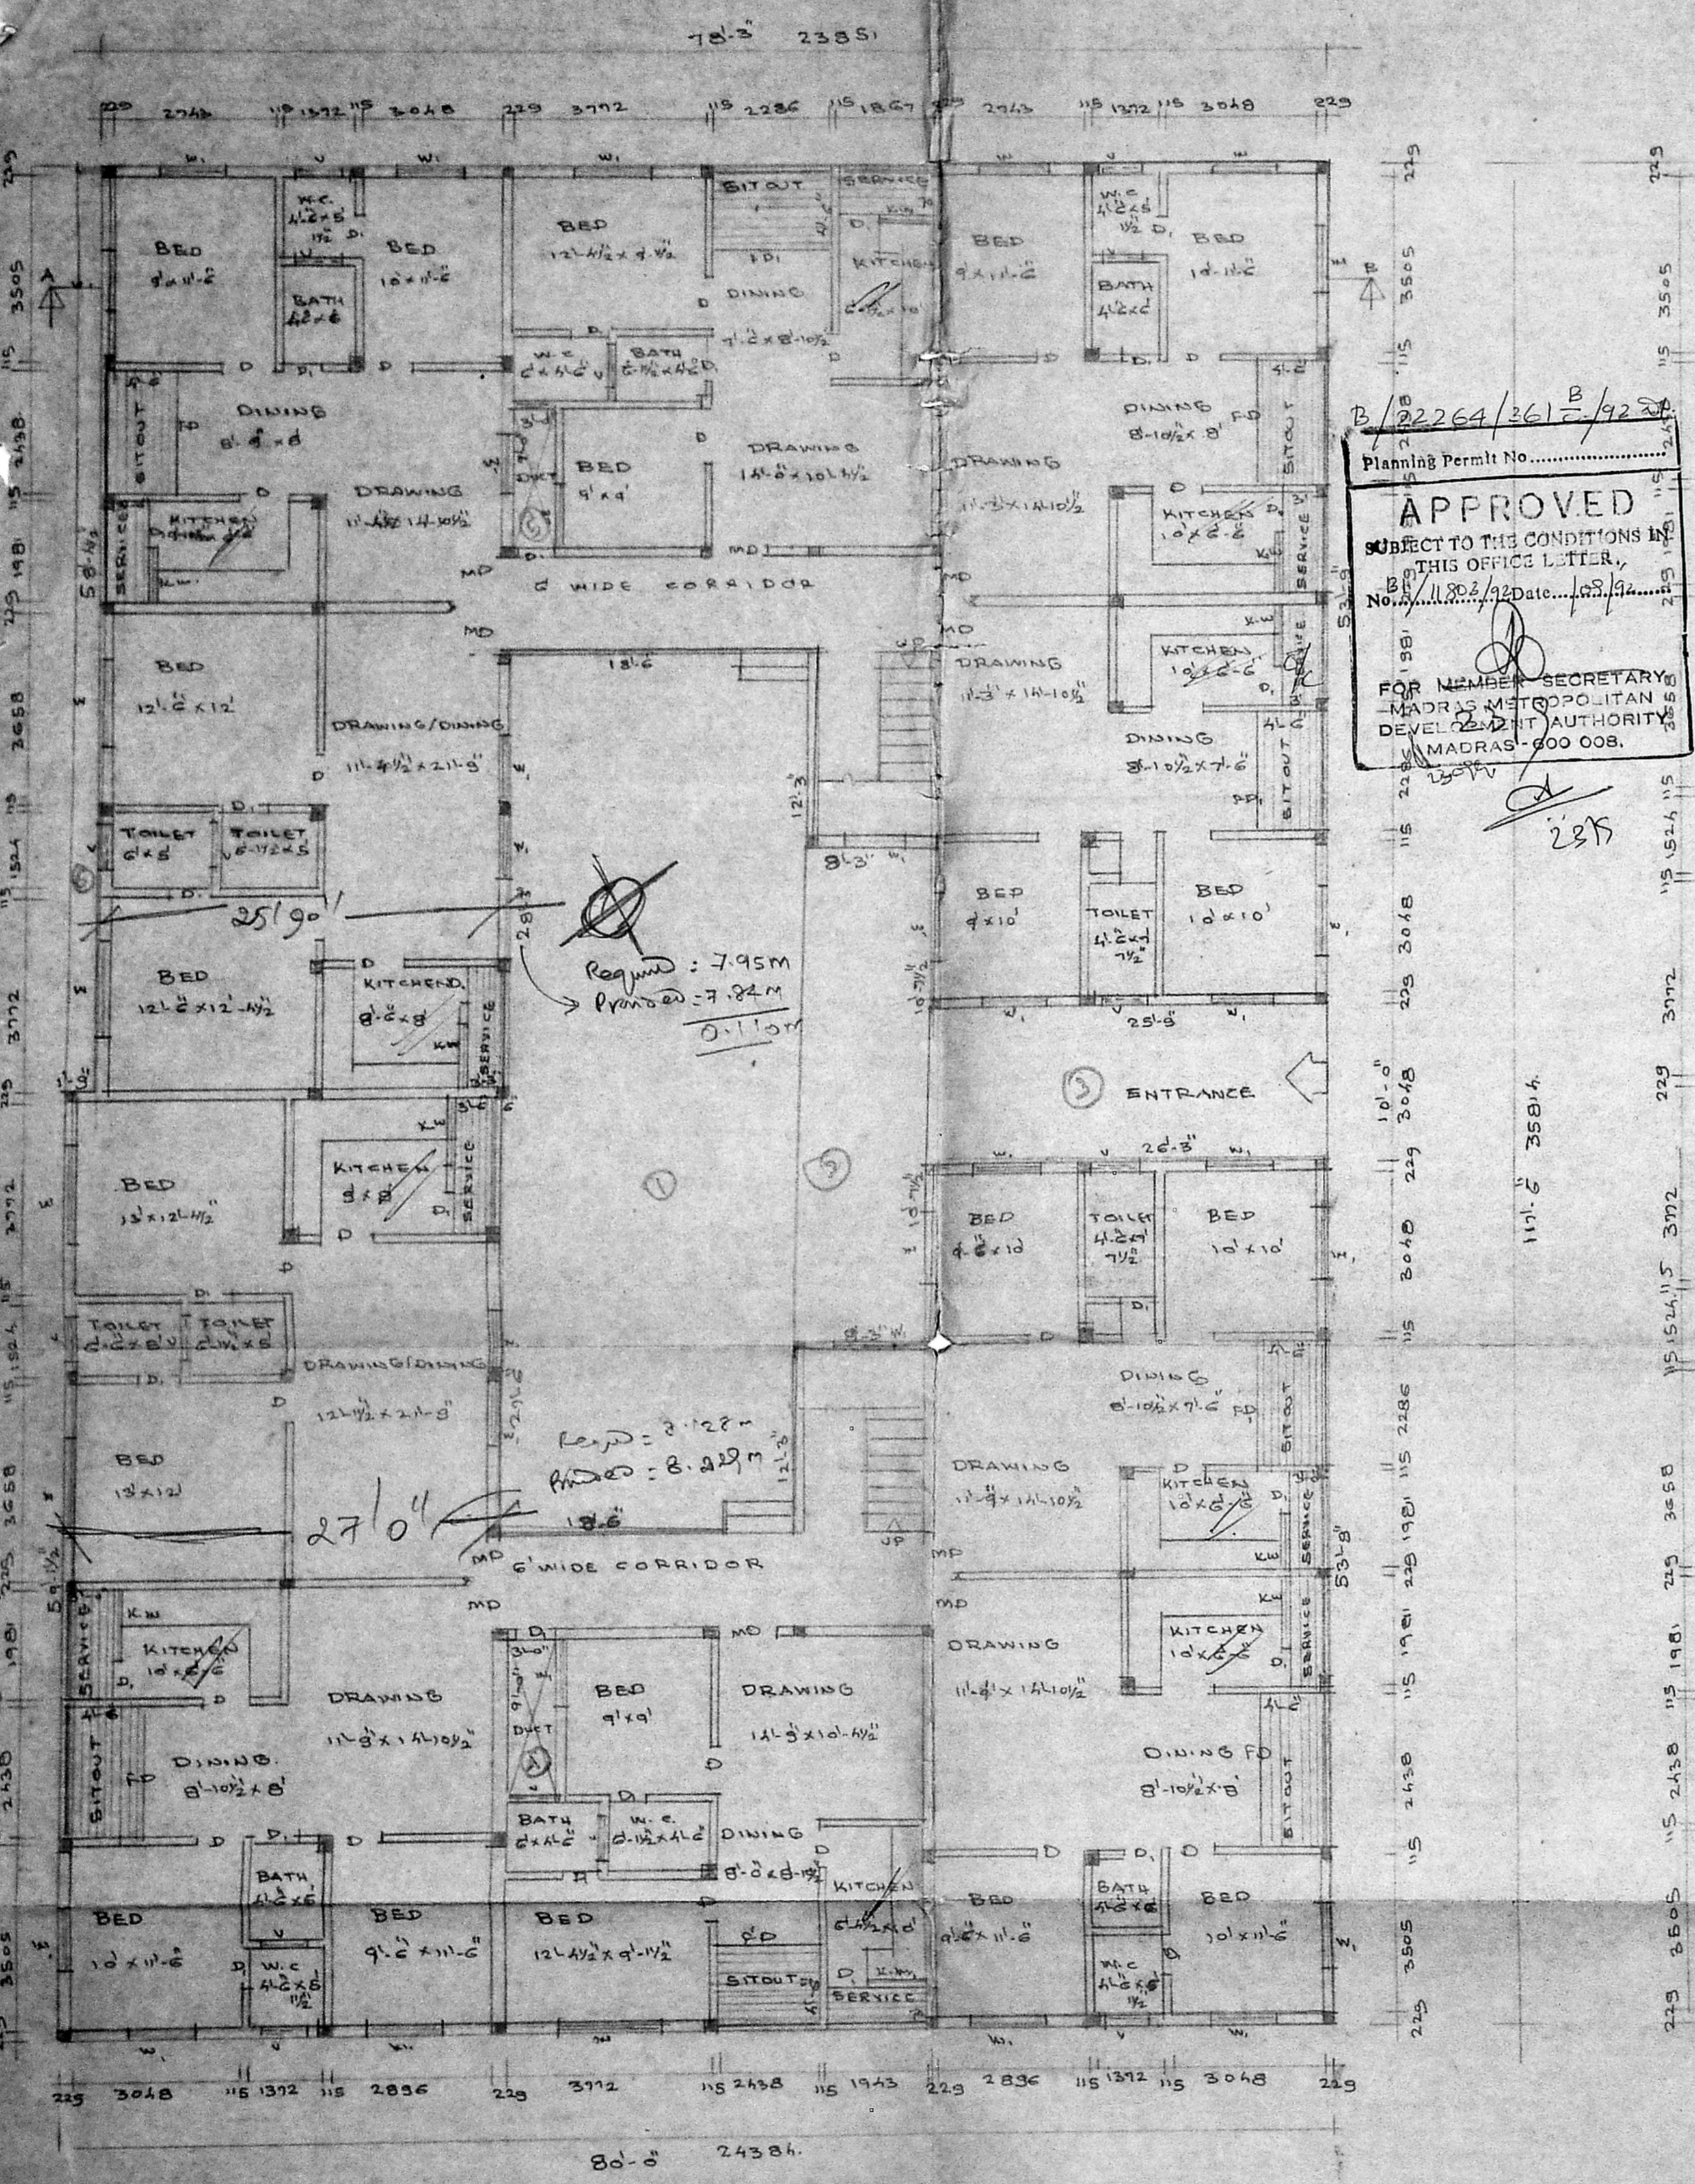

GROUND FLOOR PLAN

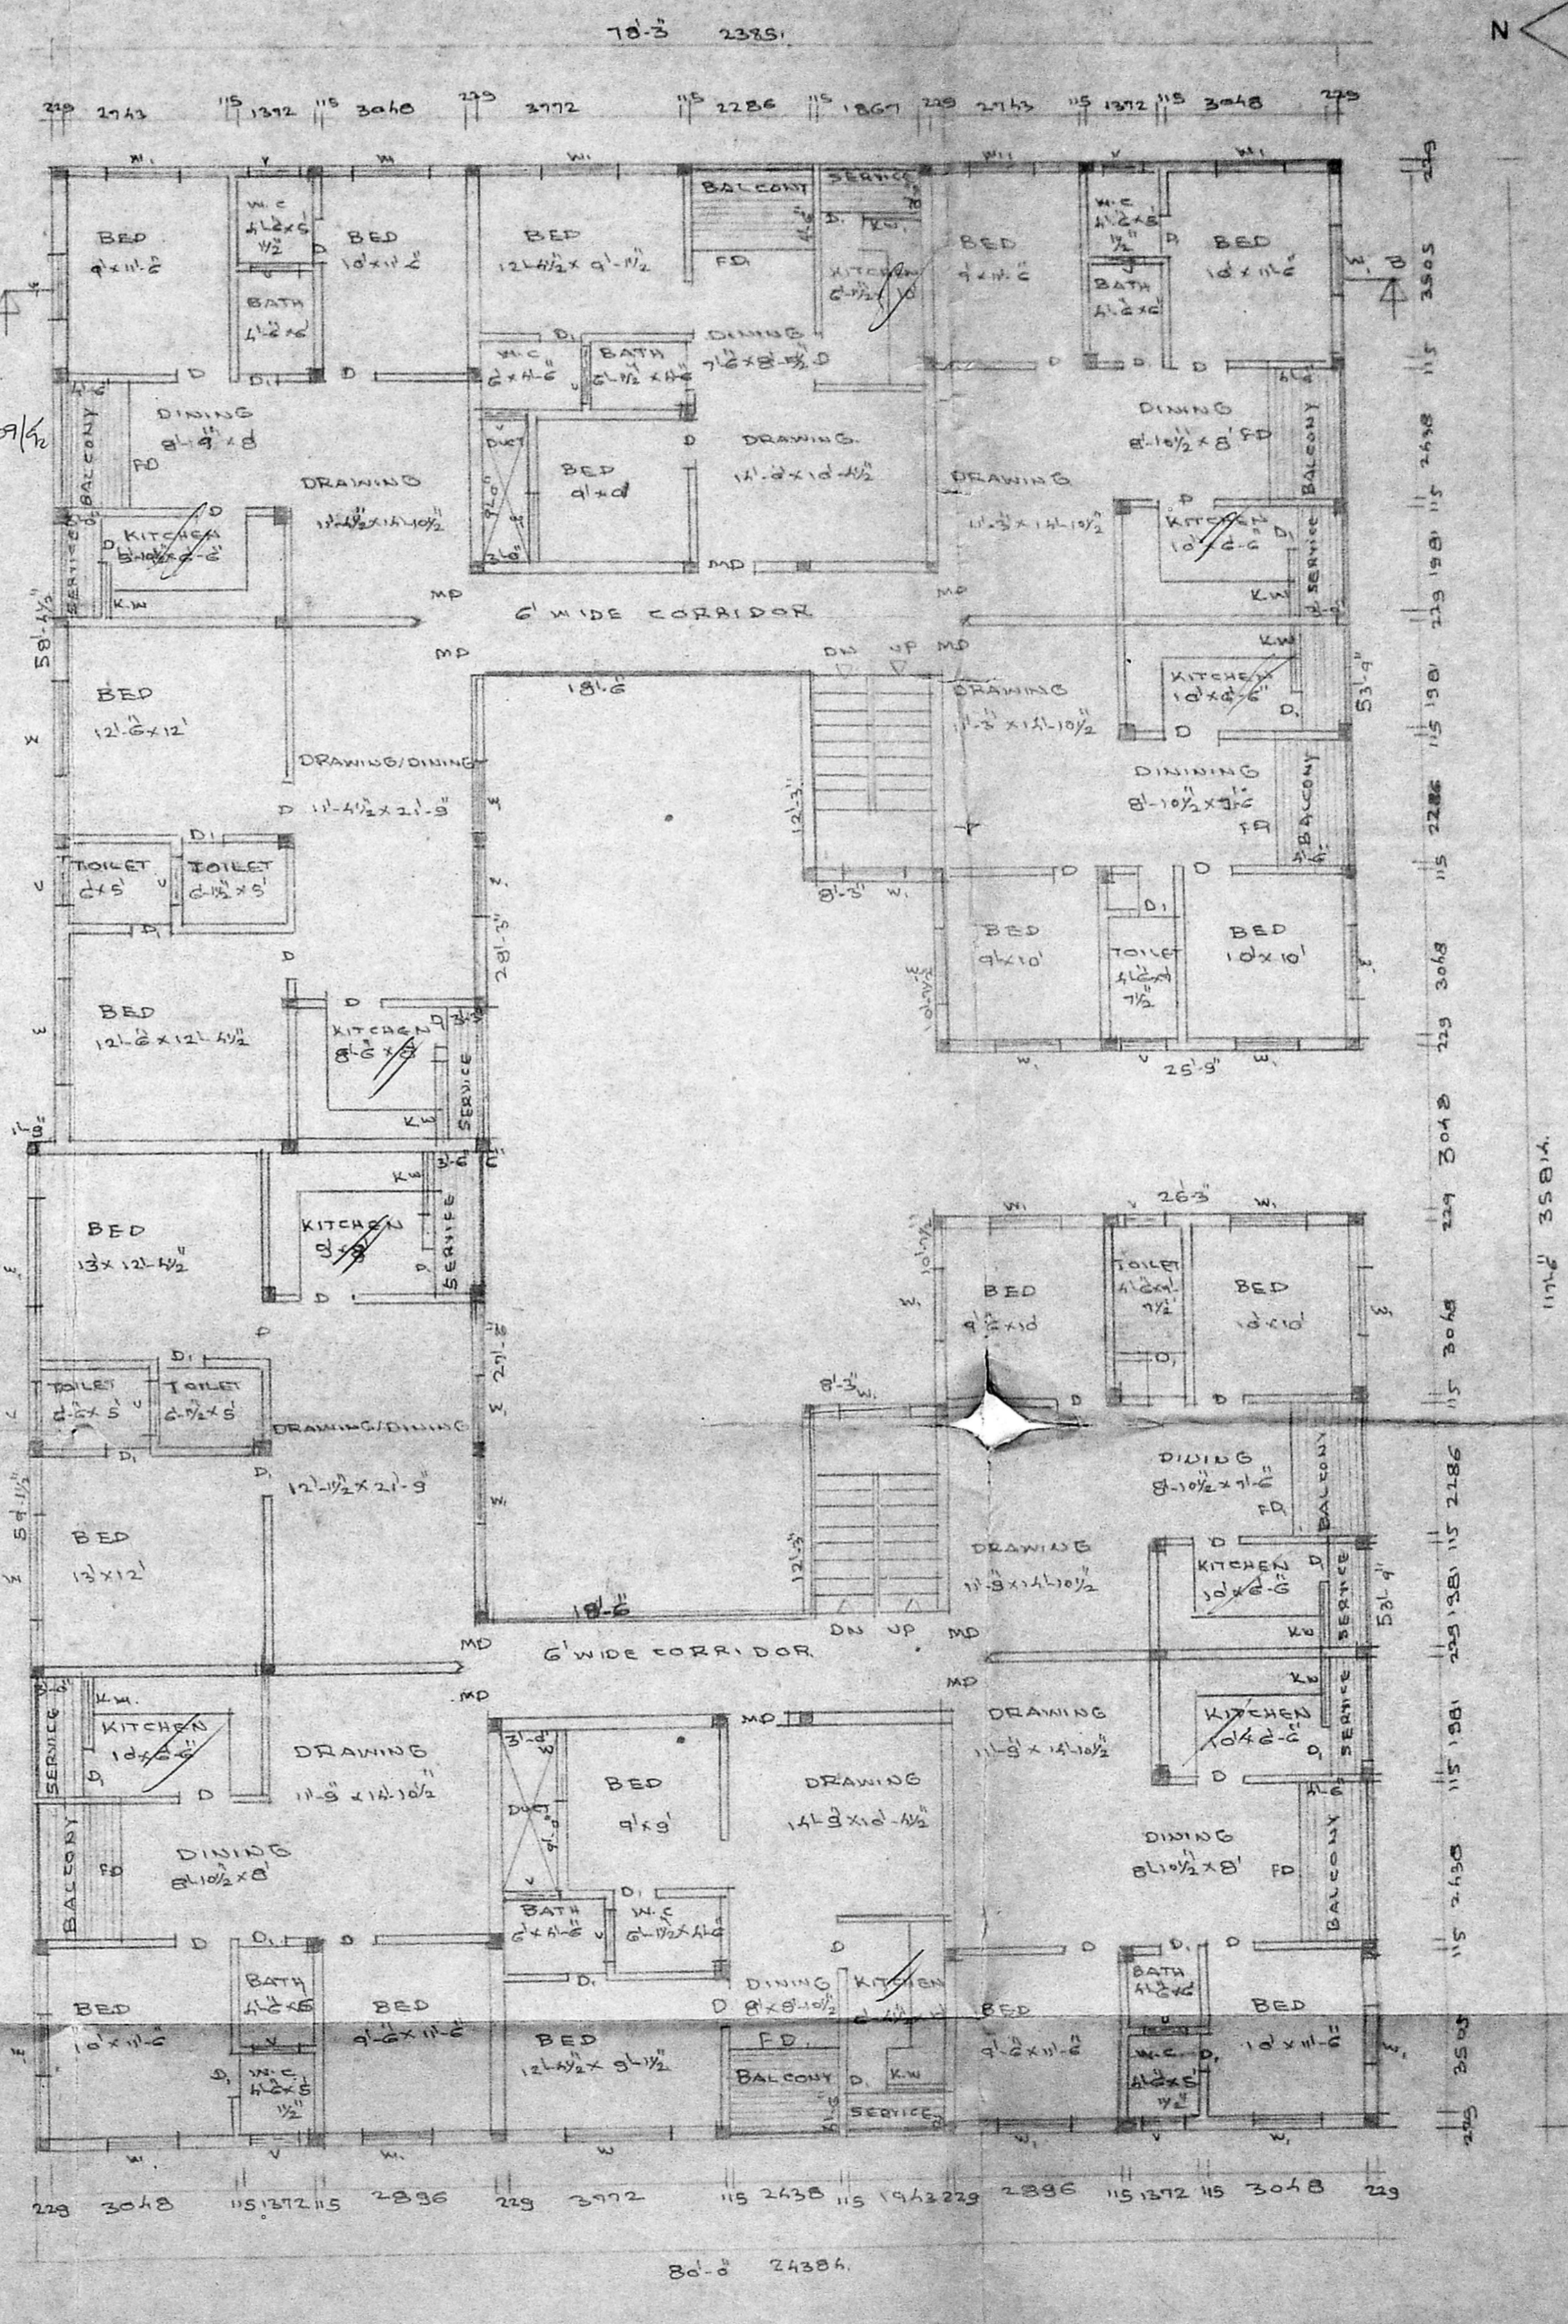

FIRST FLOOR PLAN

